



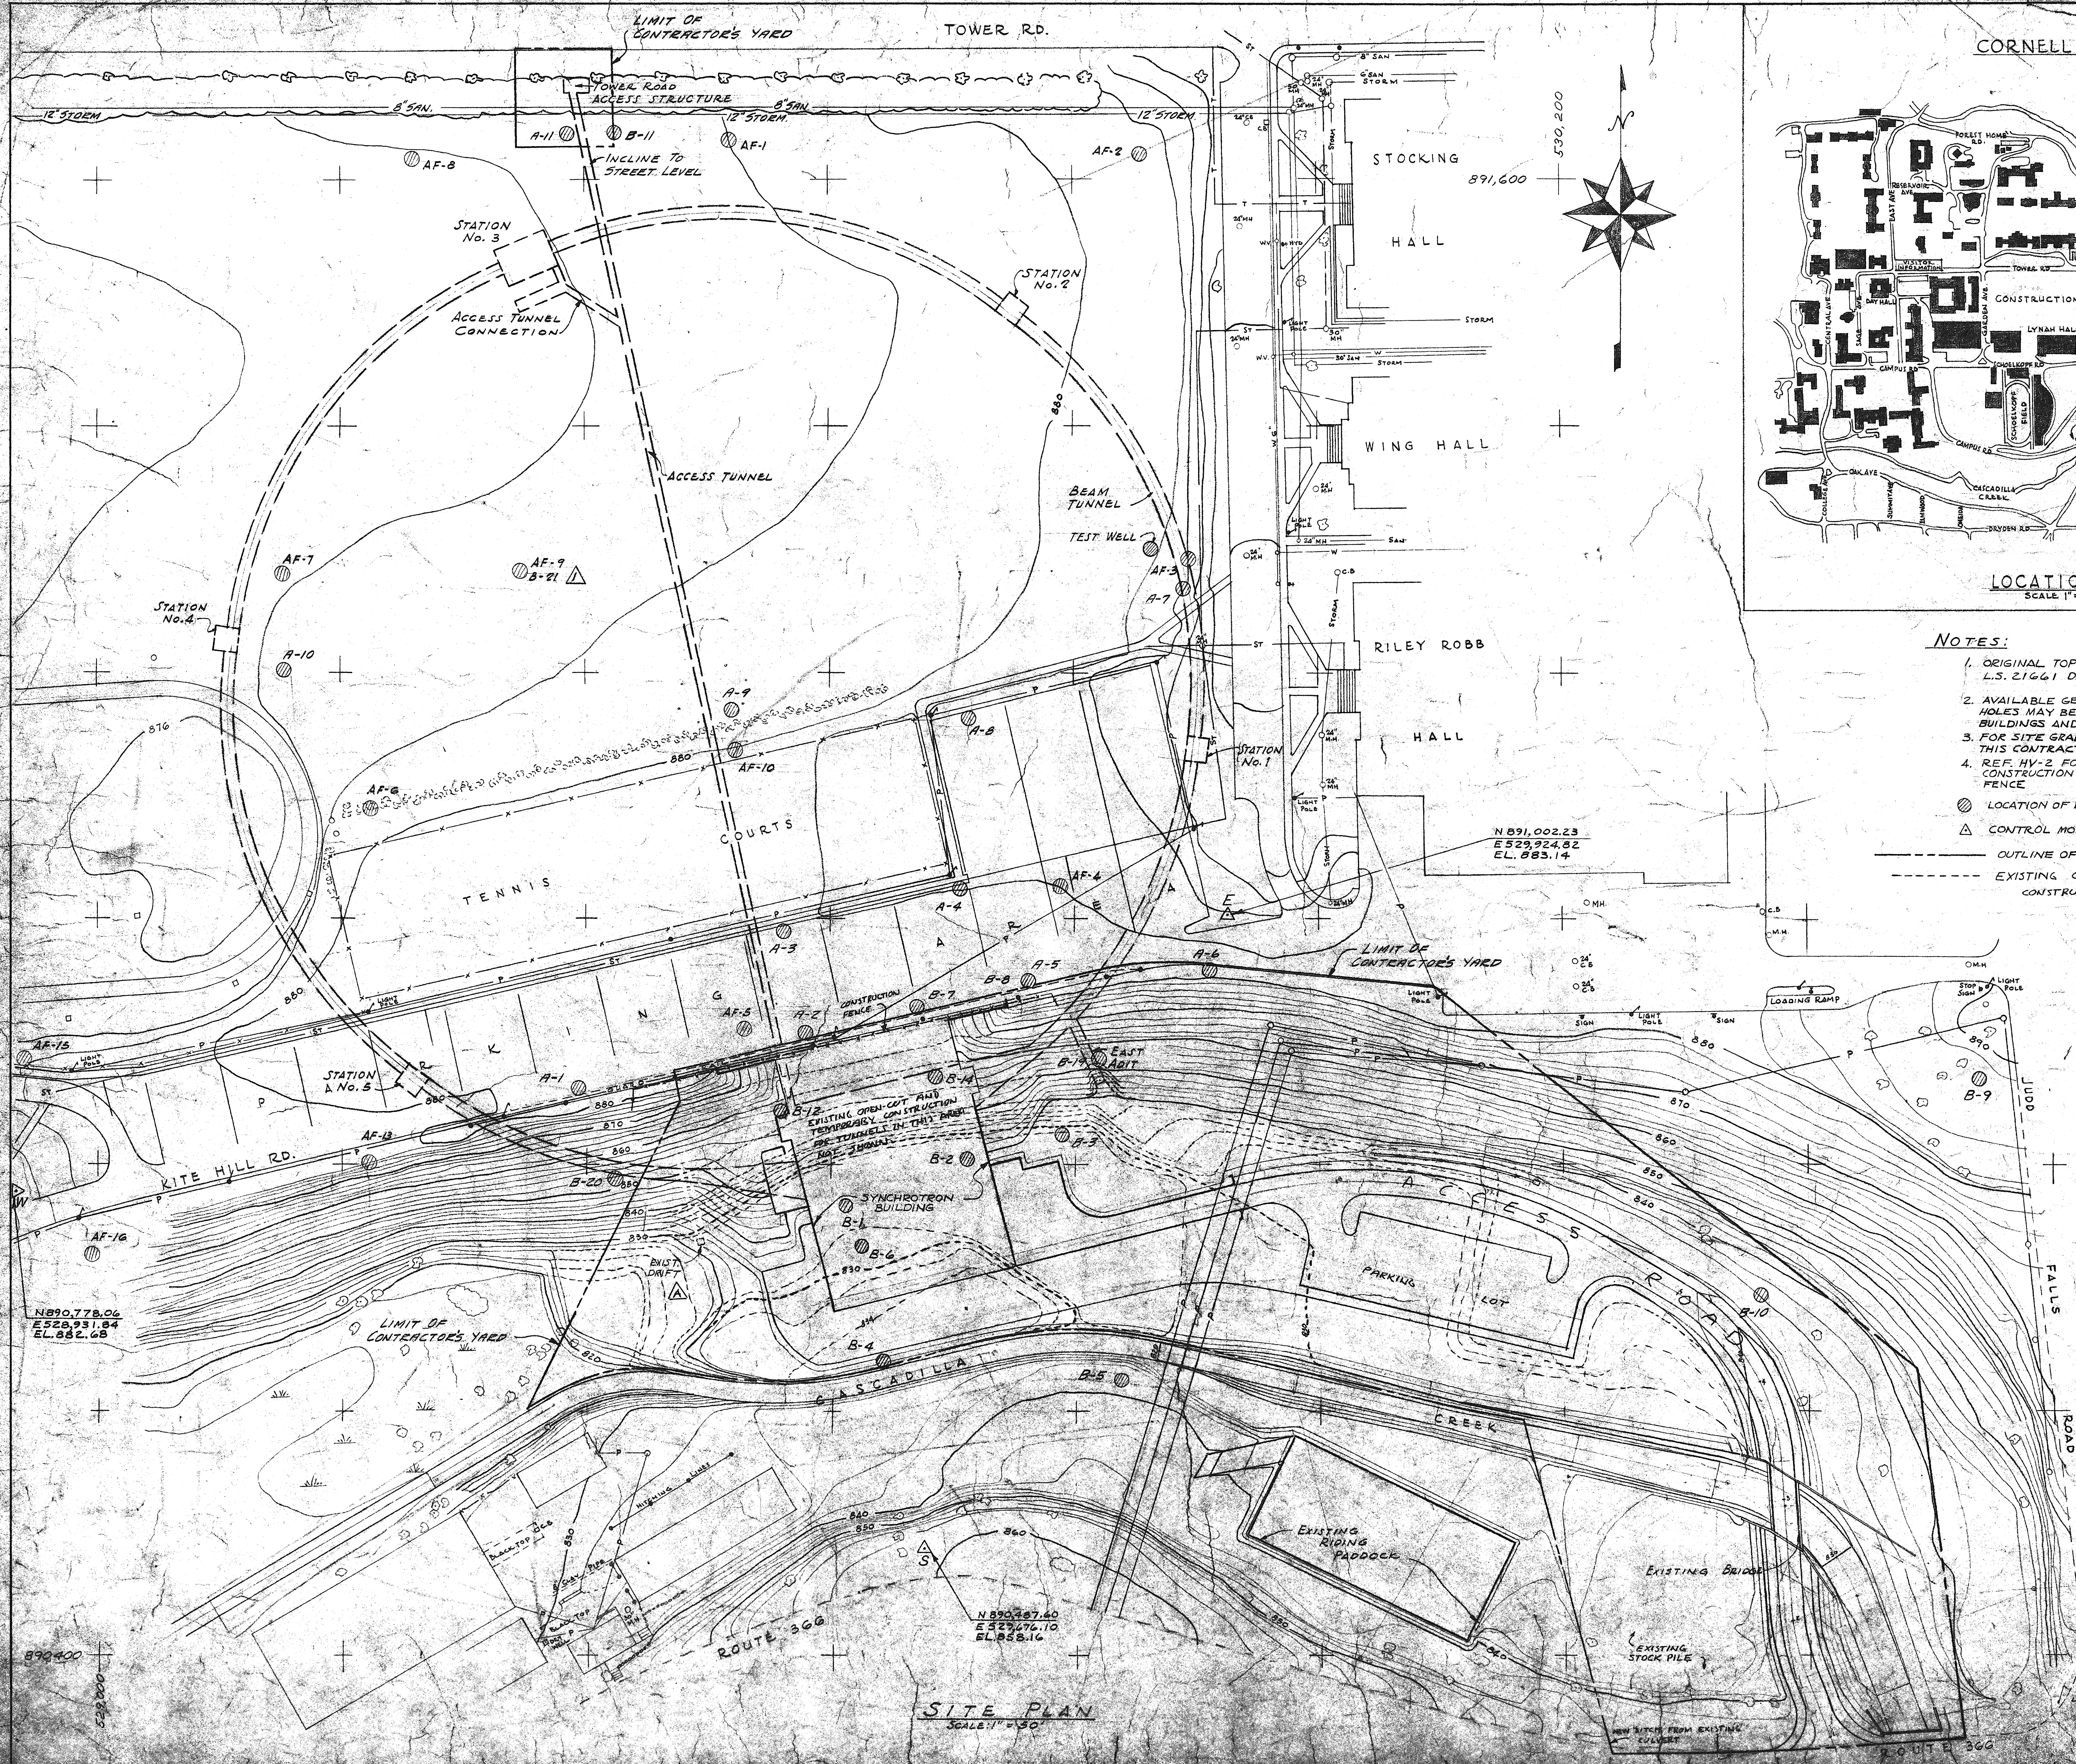

CORNELL UNIVERSITY CAMPUS

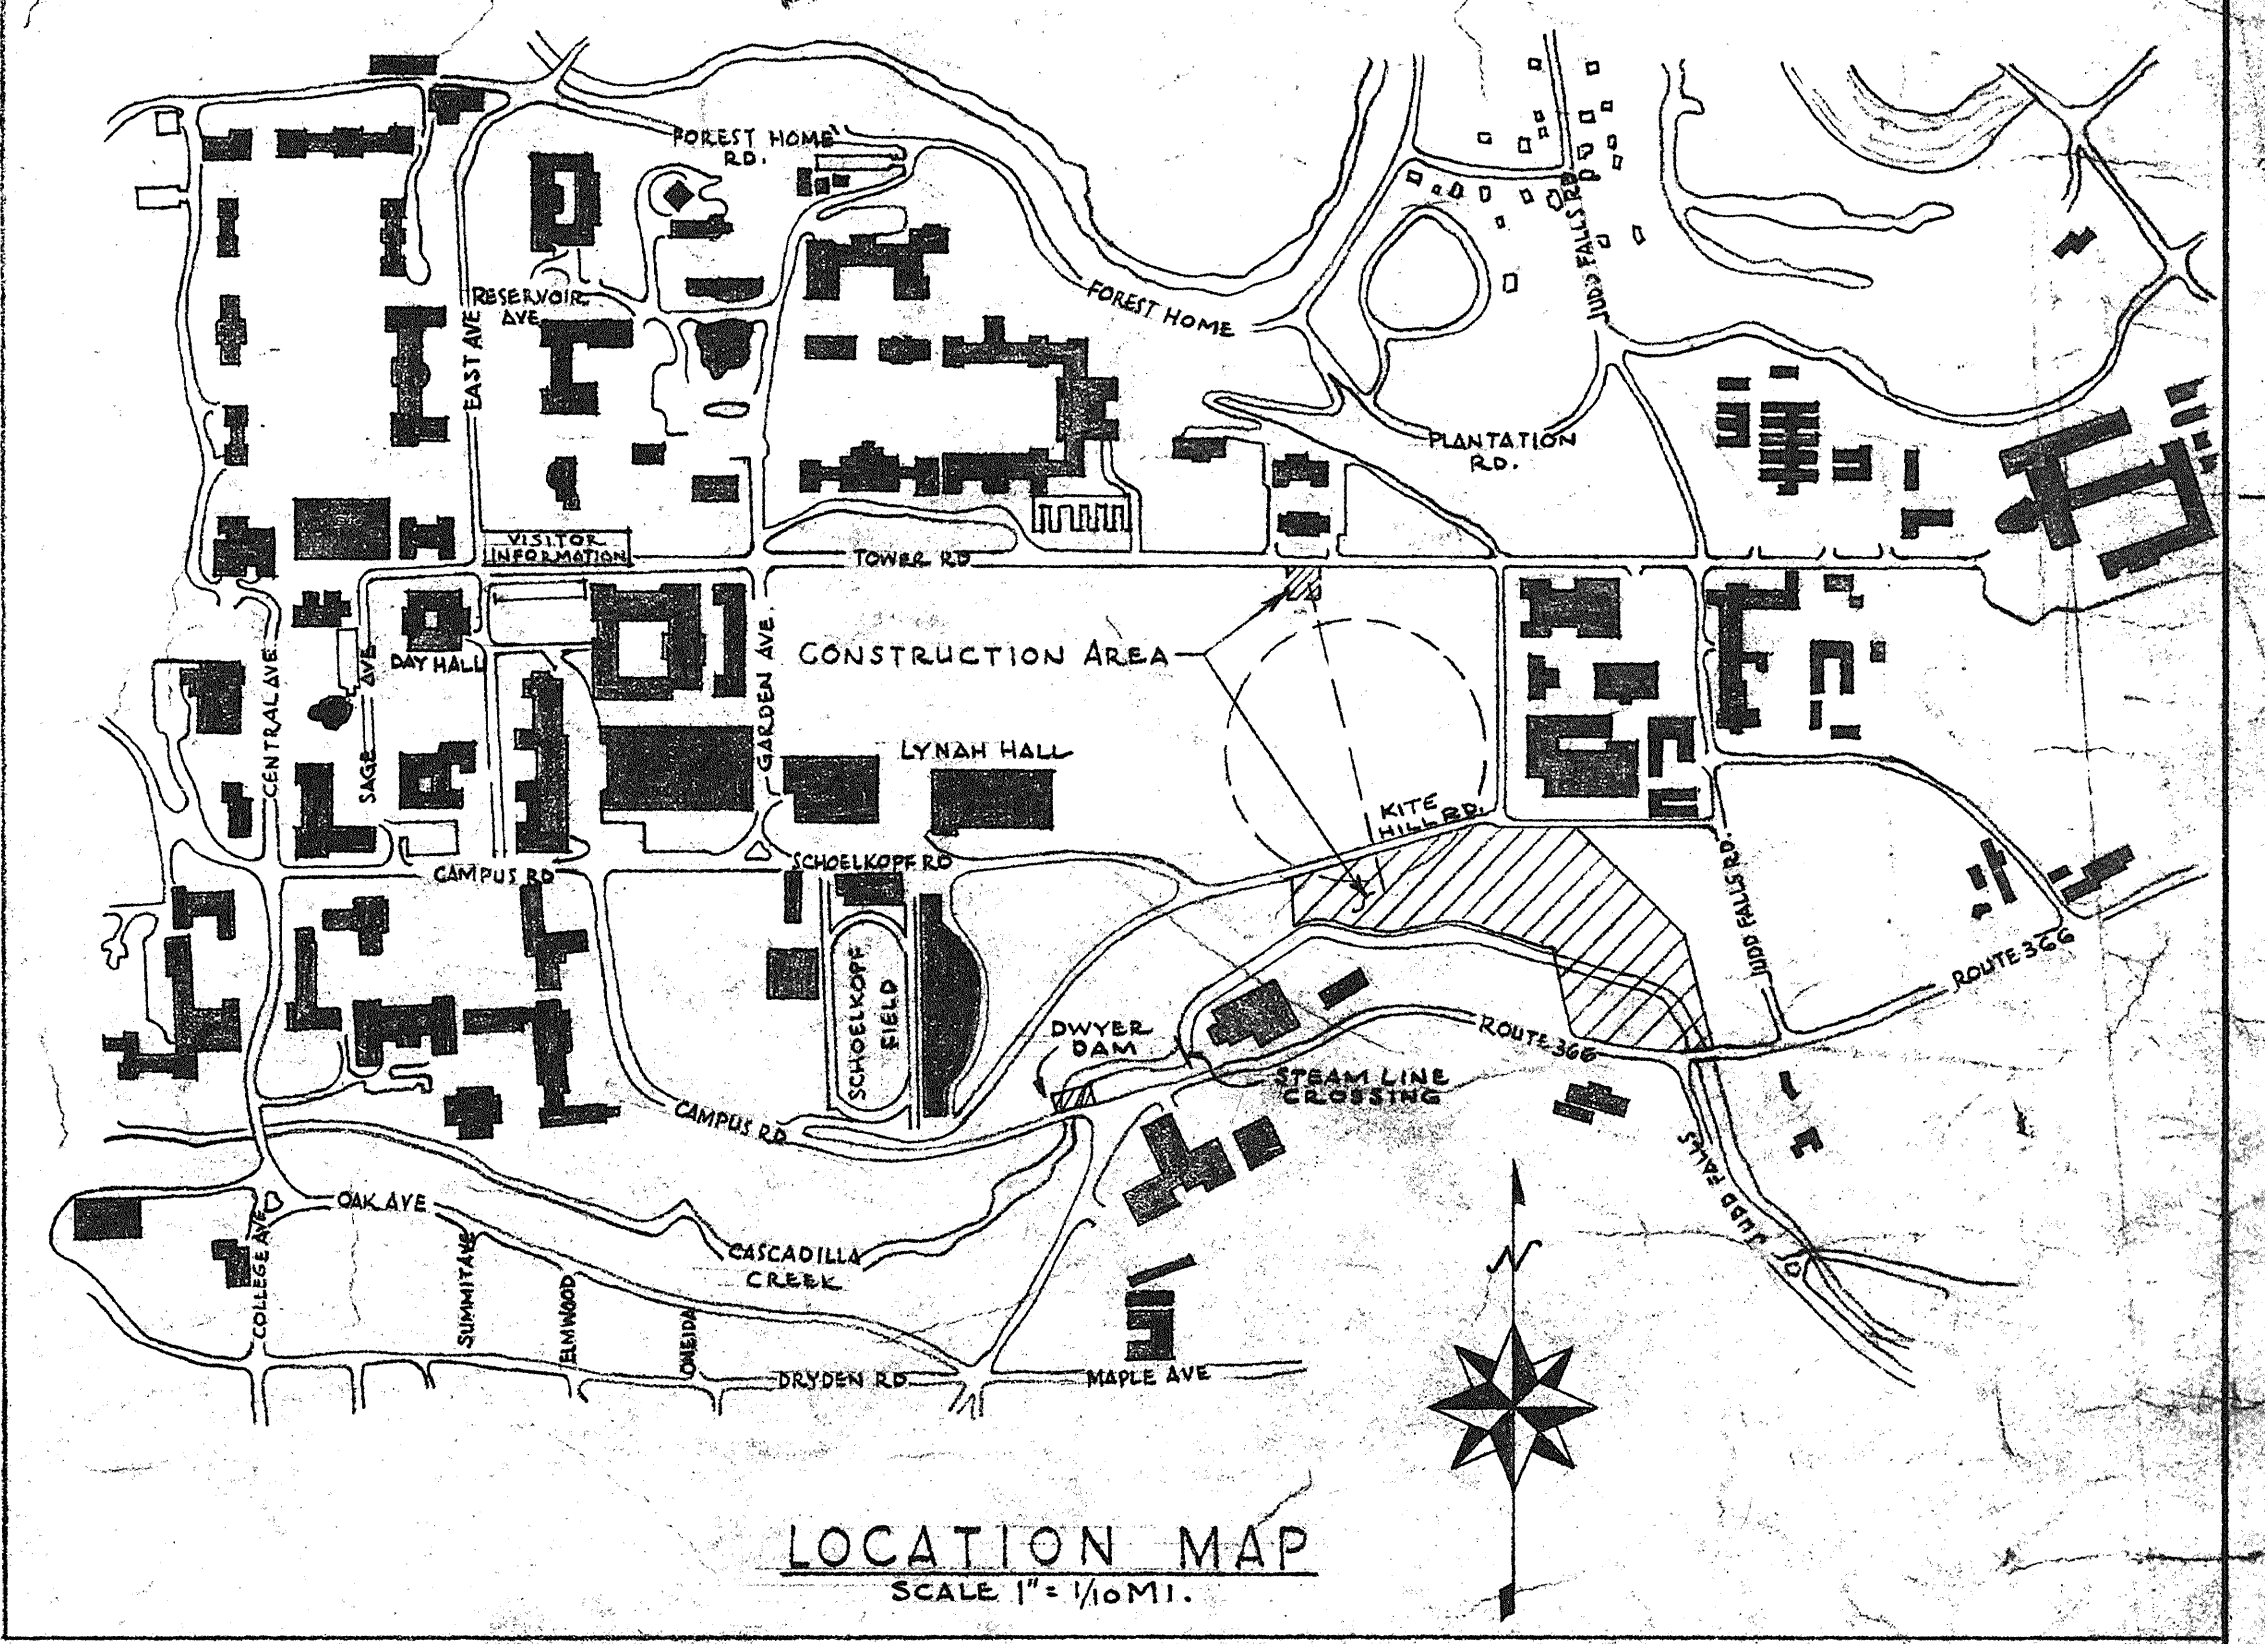

NOTES:

1. ORIGINAL TOPOGRAPHY FROM MAP PREPARED BY J.D. WEILER, L.S. 21661 DATED 7/64
 2. AVAILABLE GEOLOGICAL INFORMATION AND SAMPLES FROM DRILL HOLES MAY BE INSPECTED AT CORNELL UNIVERSITY-DEPT. OF BUILDINGS AND PROPERTIES. SEE SHEETS C3 & C4 FOR LOGS.
 3. FOR SITE GRADING, PAVING, AND DRAINAGE REQUIRED UNDER THIS CONTRACT SEE DRAWING C2
 4. REF. HV-2 FOR EAST HALF OF TUNNEL FINISHING CONTRACTORS CONSTRUCTION WORK AREA INCLUDING CRUSHED ROCK & CONSTRUCTION FENCE
- LOCATION OF BORINGS (SEE NOTE 2)
- △ CONTROL MONUMENTS
- OUTLINE OF PROPOSED IMPROVEMENTS
- EXISTING CONTOURS UPON COMPLETION OF PHASE I CONSTRUCTION. VERIFY IN FIELD.

A	SEE ADDENDUM 1	1-5-65	T. C. 100	
LTR	REVISIONS	DATE	CHK'D	APP'D
		BY	APP'D	
IO GEV CORNELL SYNCHROTRON LABORATORY				
CORNELL UNIVERSITY				
ITHACA NEW YORK				
LOCATION MAP AND SITE PLAN				
WILLIAM M. BROBECK AND ASSOCIATES				
IAN MACKINLAY, AIA ARCHITECT				
PREGNOFF & MATHEU STRUCTURAL ENGR.				
JACOBS ASSOCIATES CONSTRUCTION ENGR.				
950 GILMAN ST. BERKELEY, CALIF. 94710				
TELEPHONE 415-524-8844				
DR. JEF	CHK. JHH	SUPV. GEW	SCALE	AS SHOWN
RELEASED	APPROVED		SHEET	1 OF 102
LAB NUCLEAR STUDIES				DRAWING NO.
DATE 10/15/85				C-1
DATE 10/15/85				WMB & NO. 1115
2085-33-65-601 044-202 Cornell University B. & P.				