
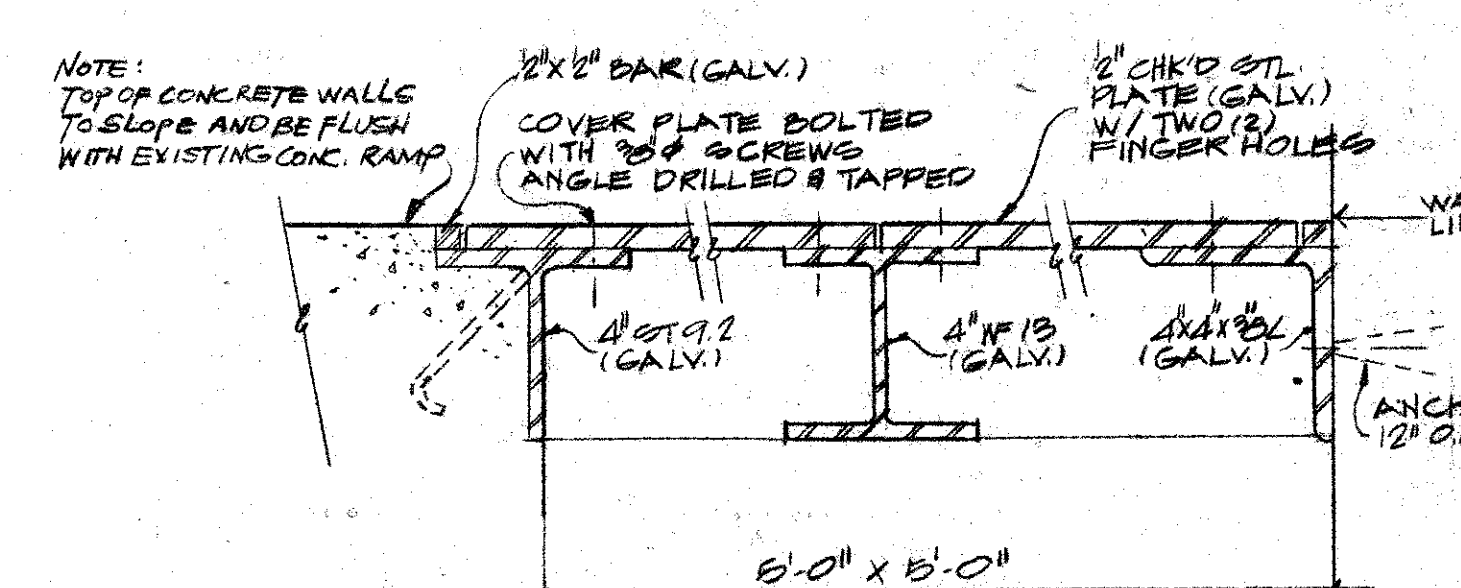
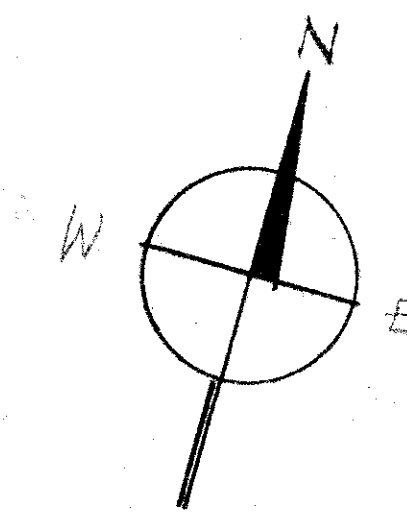


FINISH SCHEDULE


SPACE	FLOOR	BASE	WALL	CEILING	REMARKS
NUMBER	NAME	MAT.	TYPE	FINISH	HEIGHT
1	SYNCHROTRON HALL ADD.				
2	TUNNEL				
3	CORRIDOR				
4	COUNTING ROOM				
5	STAIR				
6	BEAM DUMP AREA				

DOOR SCHEDULE


DOOR	FRAME	JAMB	DOOR	HYRE	SADDLE	REMARKS
NO	SWING	WIDTH	HEIGHT	TYPE	SET	TYPE
1	R.H.	6'-0"	7'-0"	HM	2	—
2	R.H.	3'-0"	7'-0"	HM	2	—
3	L.H.	3'-0"	7'-0"	HM	2	—
4	L.H.	2'-4"	7'-0"	HM	2	—

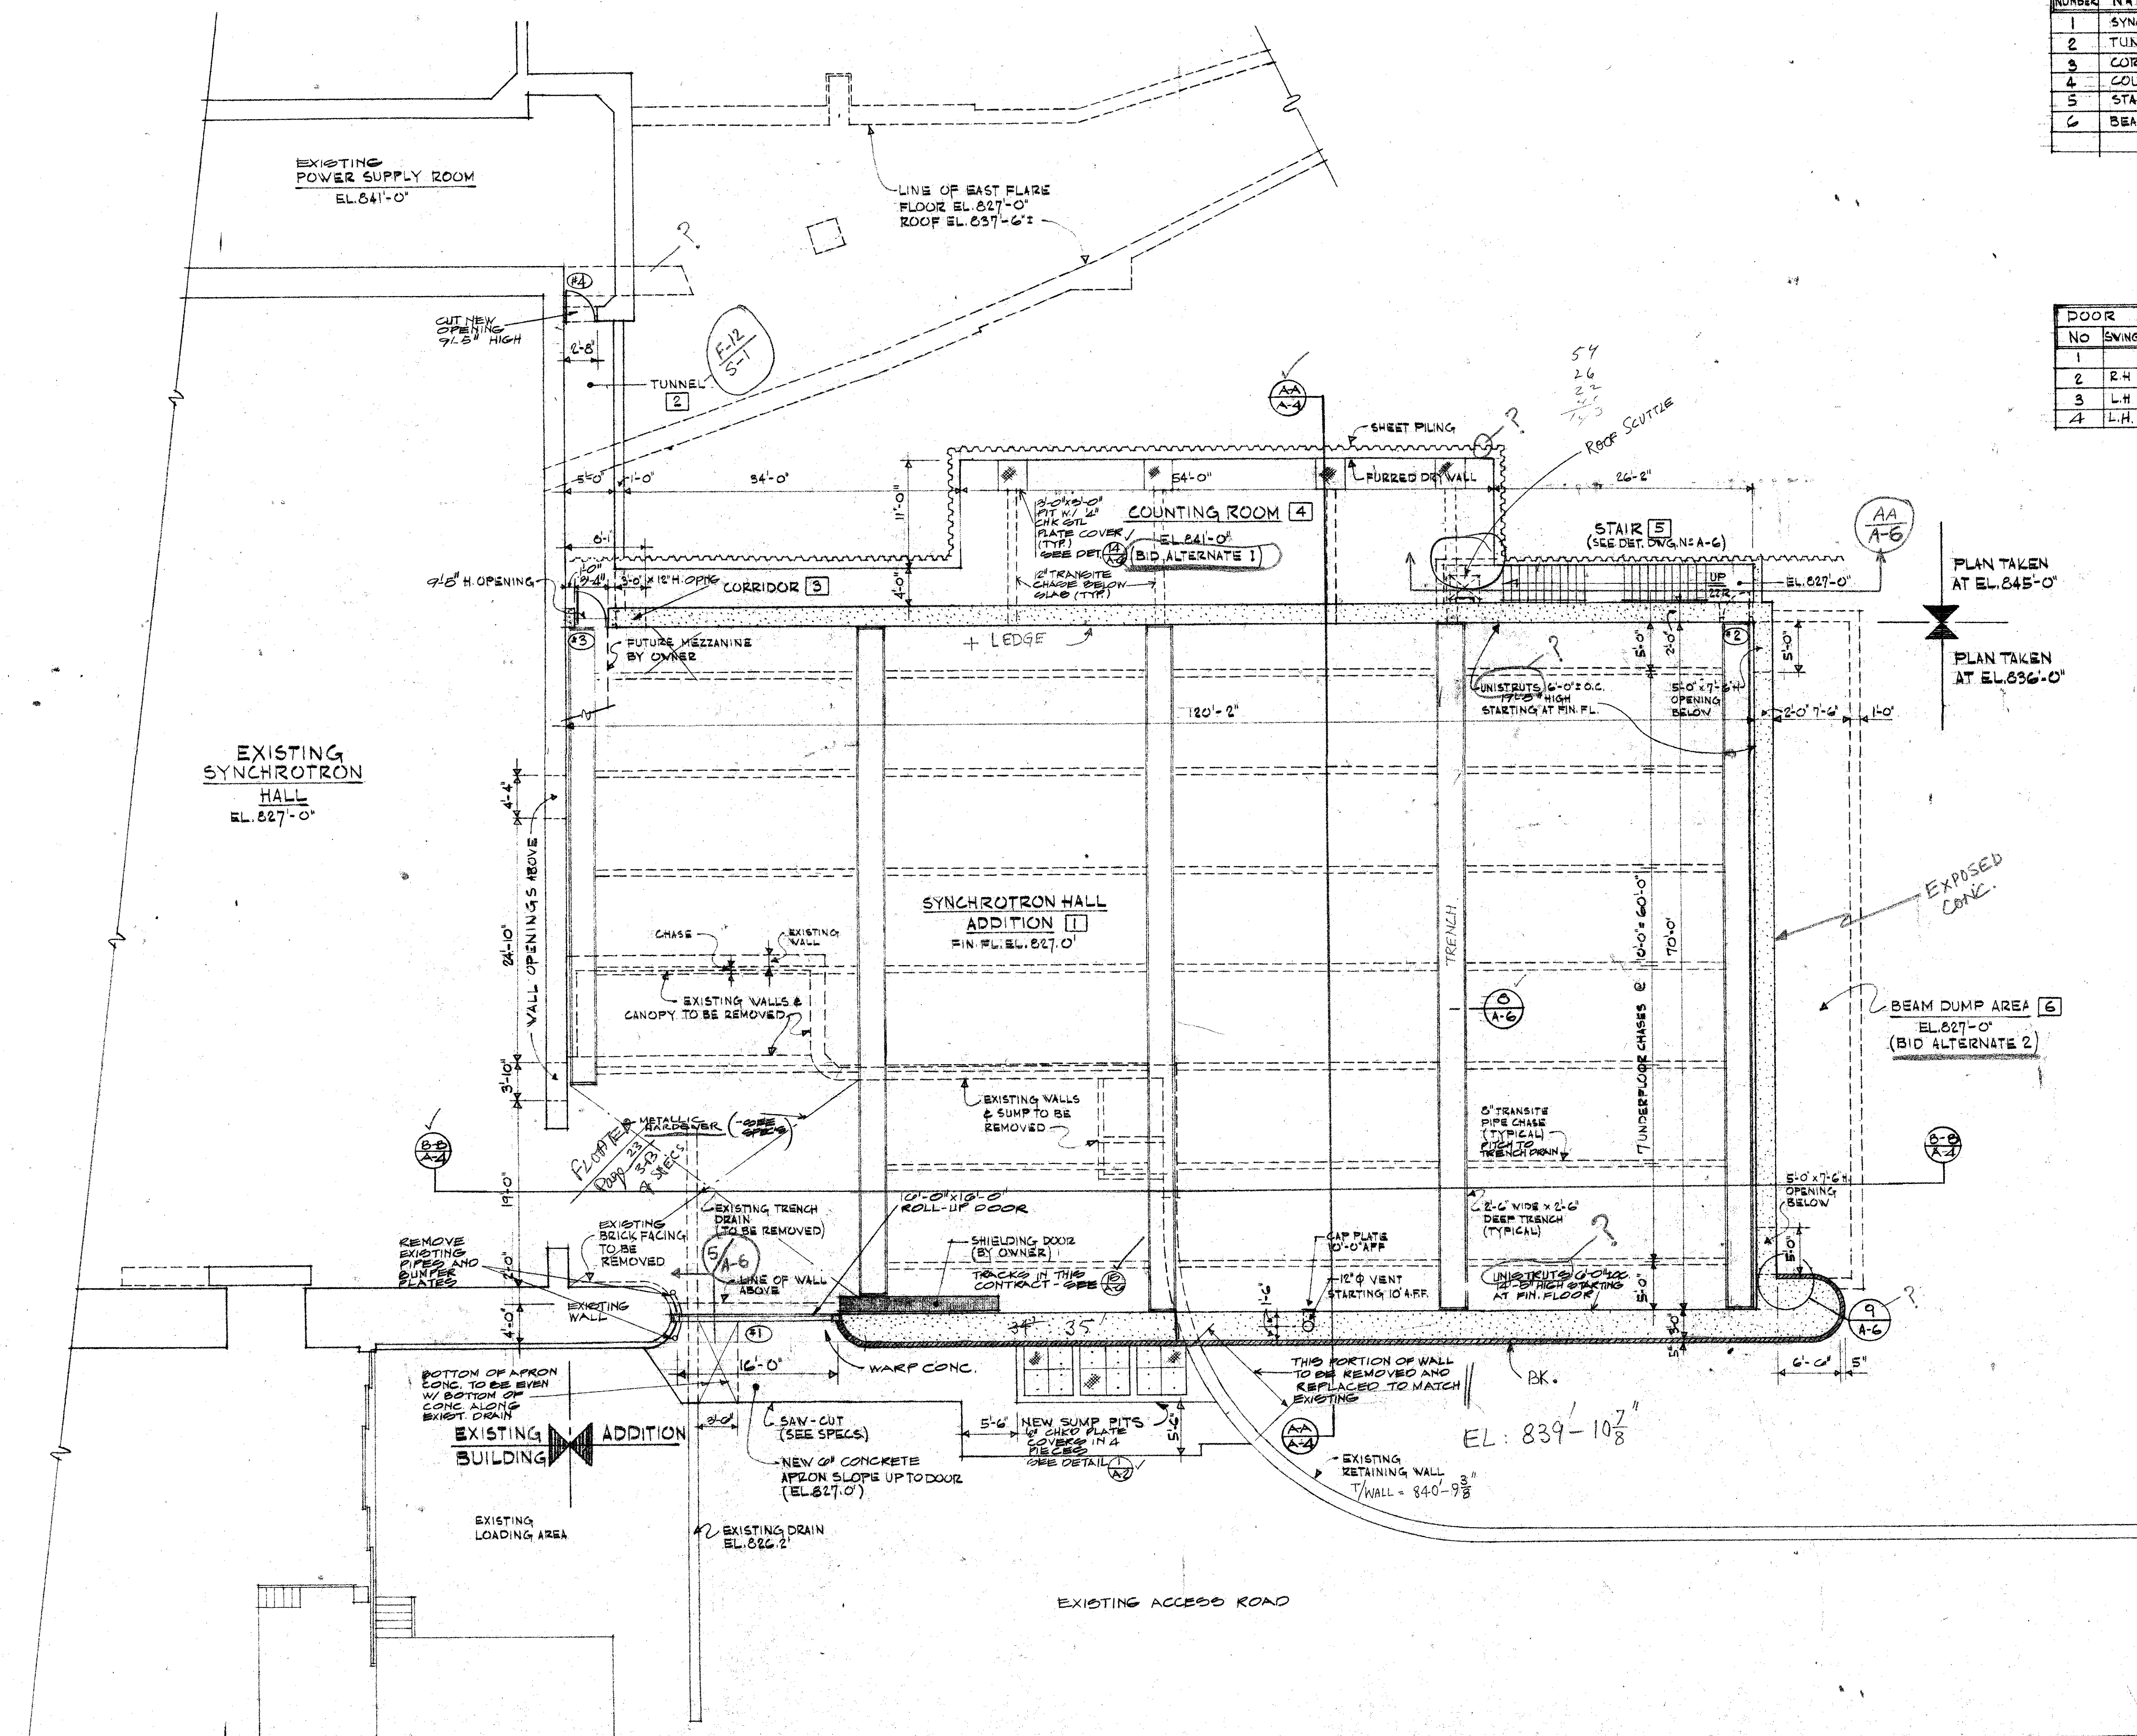


SUMP PIT COVER PLATE
SCALE 3/8"=1'-0"

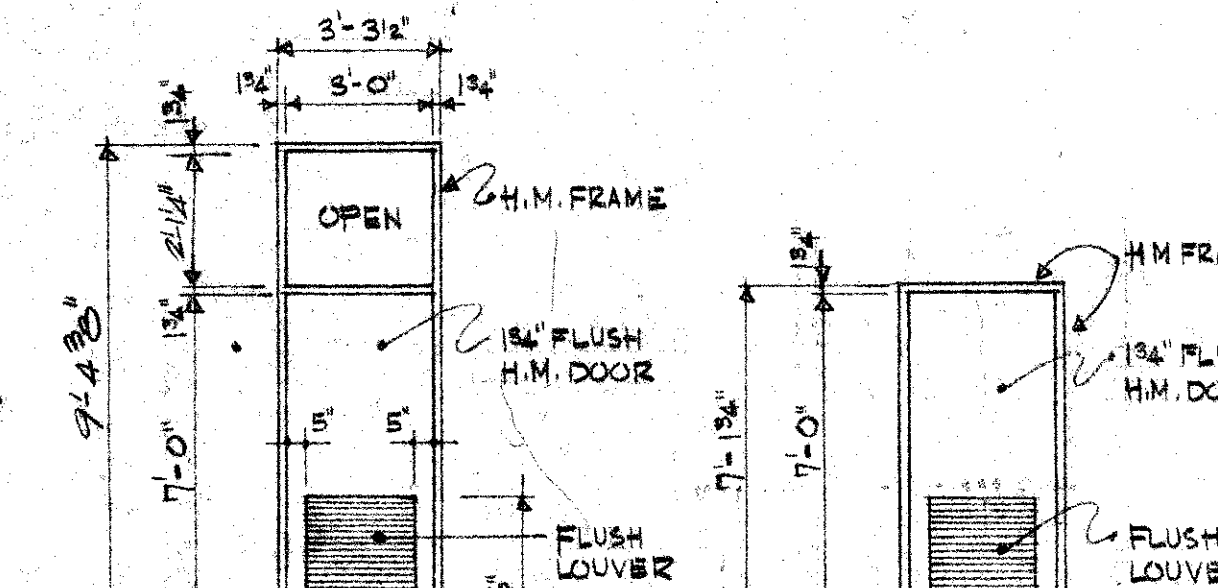


ELEVATION
DOOR NO. 3 & 4

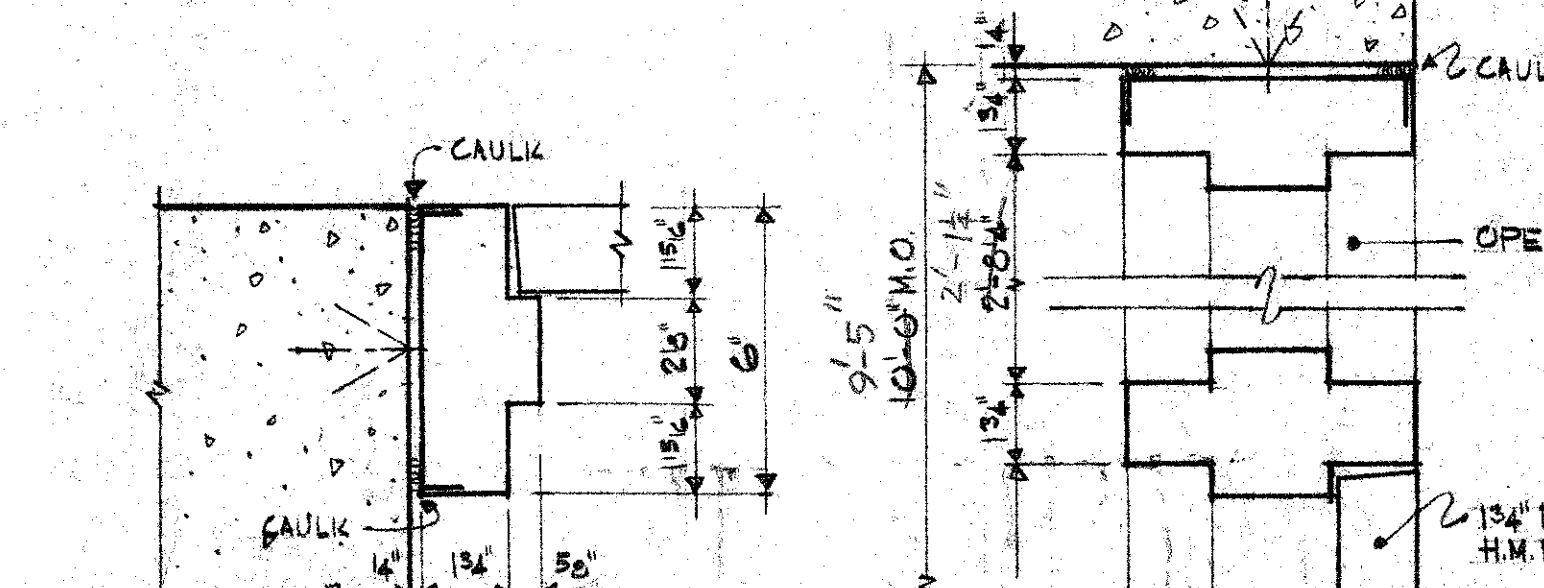

ELEVATION
DOOR NO. 2

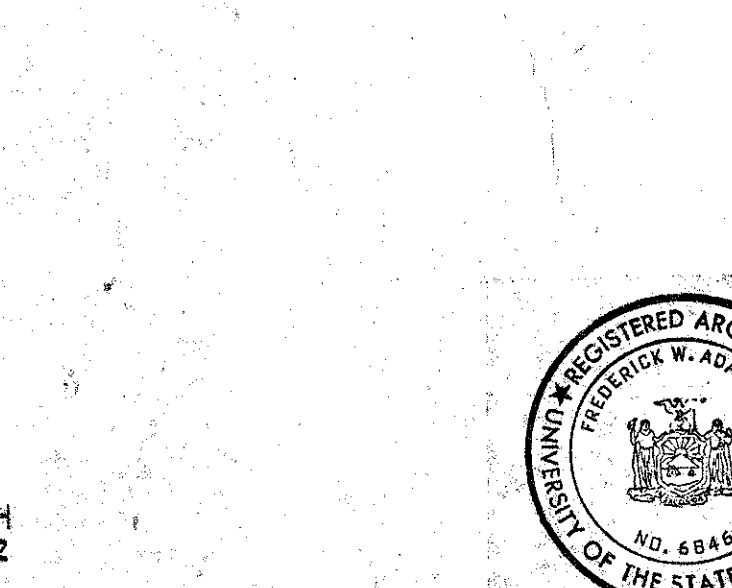

JAMB DETAIL (DOOR NO. 2, 3 & 4)
SCALE 3/8"=1'-0"

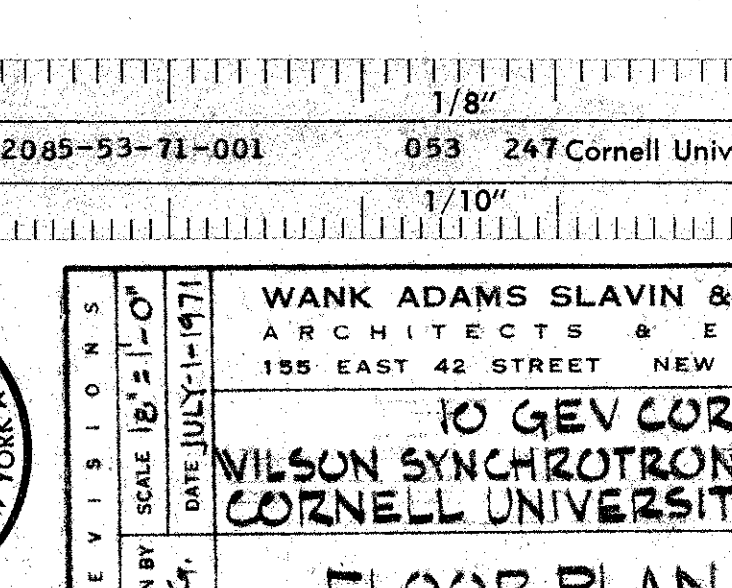

TRANSOM DETAIL (DOOR NO. 3 & 4)
SCALE 3/8"=1'-0"

2085-53-71-001 053 247 Cornell University B. & P.

1/8" 1/10"

WANK ADAMS SLAVIN & ASSOCIATES
ARCHITECTS & ENGINEERS
155 EAST 42 STREET NEW YORK NY 10017

10 GEV CORNELL
WILSON SYNCHROTRON LAB ADDITION
CORNELL UNIVERSITY ITHACA NY

FLOOR PLAN A-2