



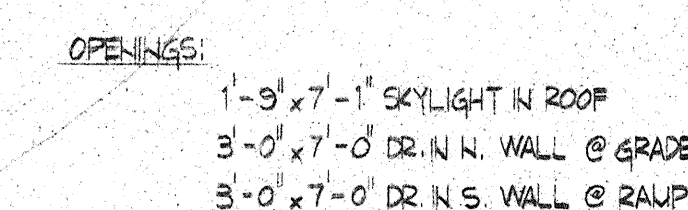

LBKA
Inc.

[illegible]

SITE PLAN
SCALE 1"=30'

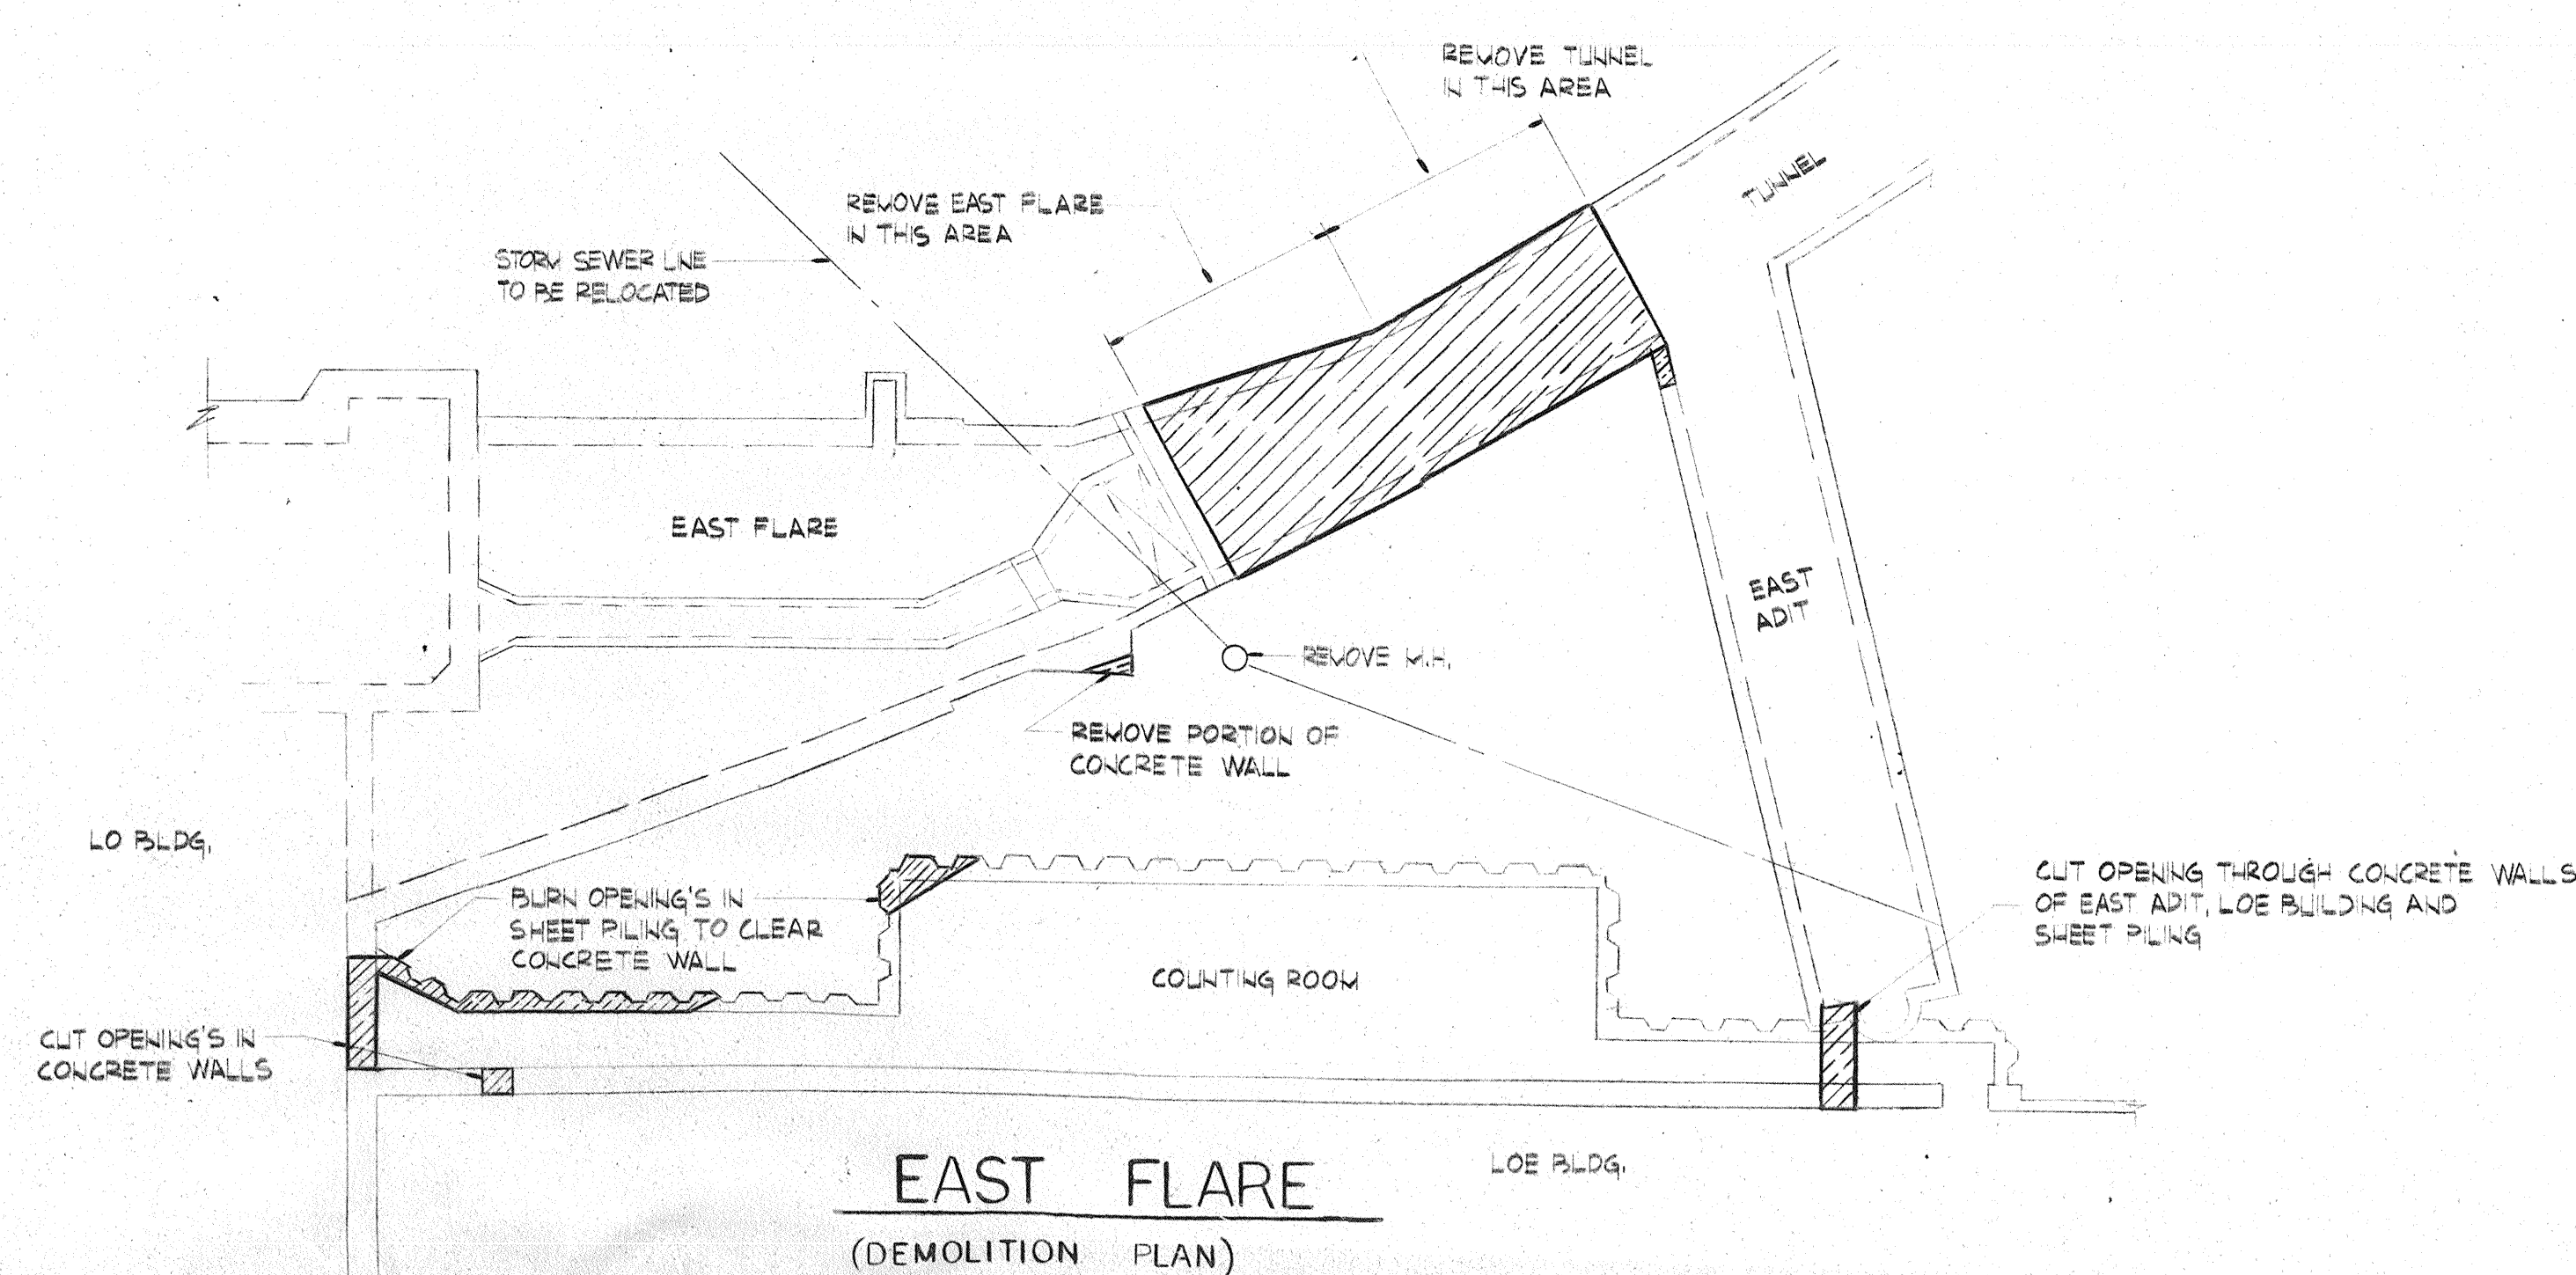

Sheet Title

Drawn	M.S.
Checked	U.N.
Approved	T.D.M.
Job Captain	D.G.W.
Sheet No	

C-1

