




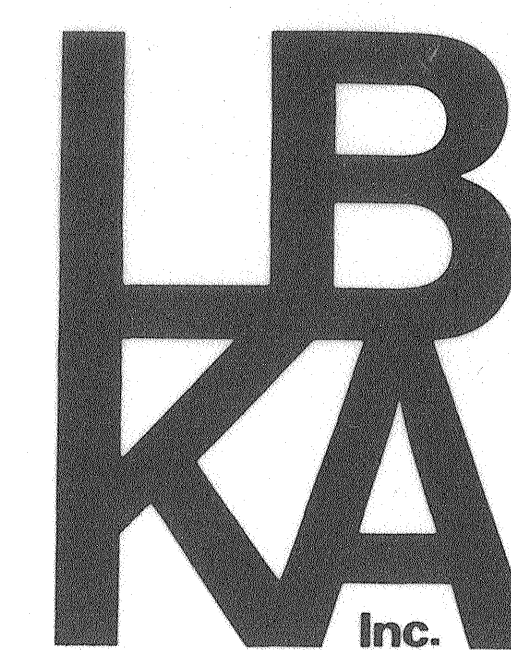


This drawing in detail and design is our property and must not be copied unless authorized by us. All rights of design and invention are reserved.

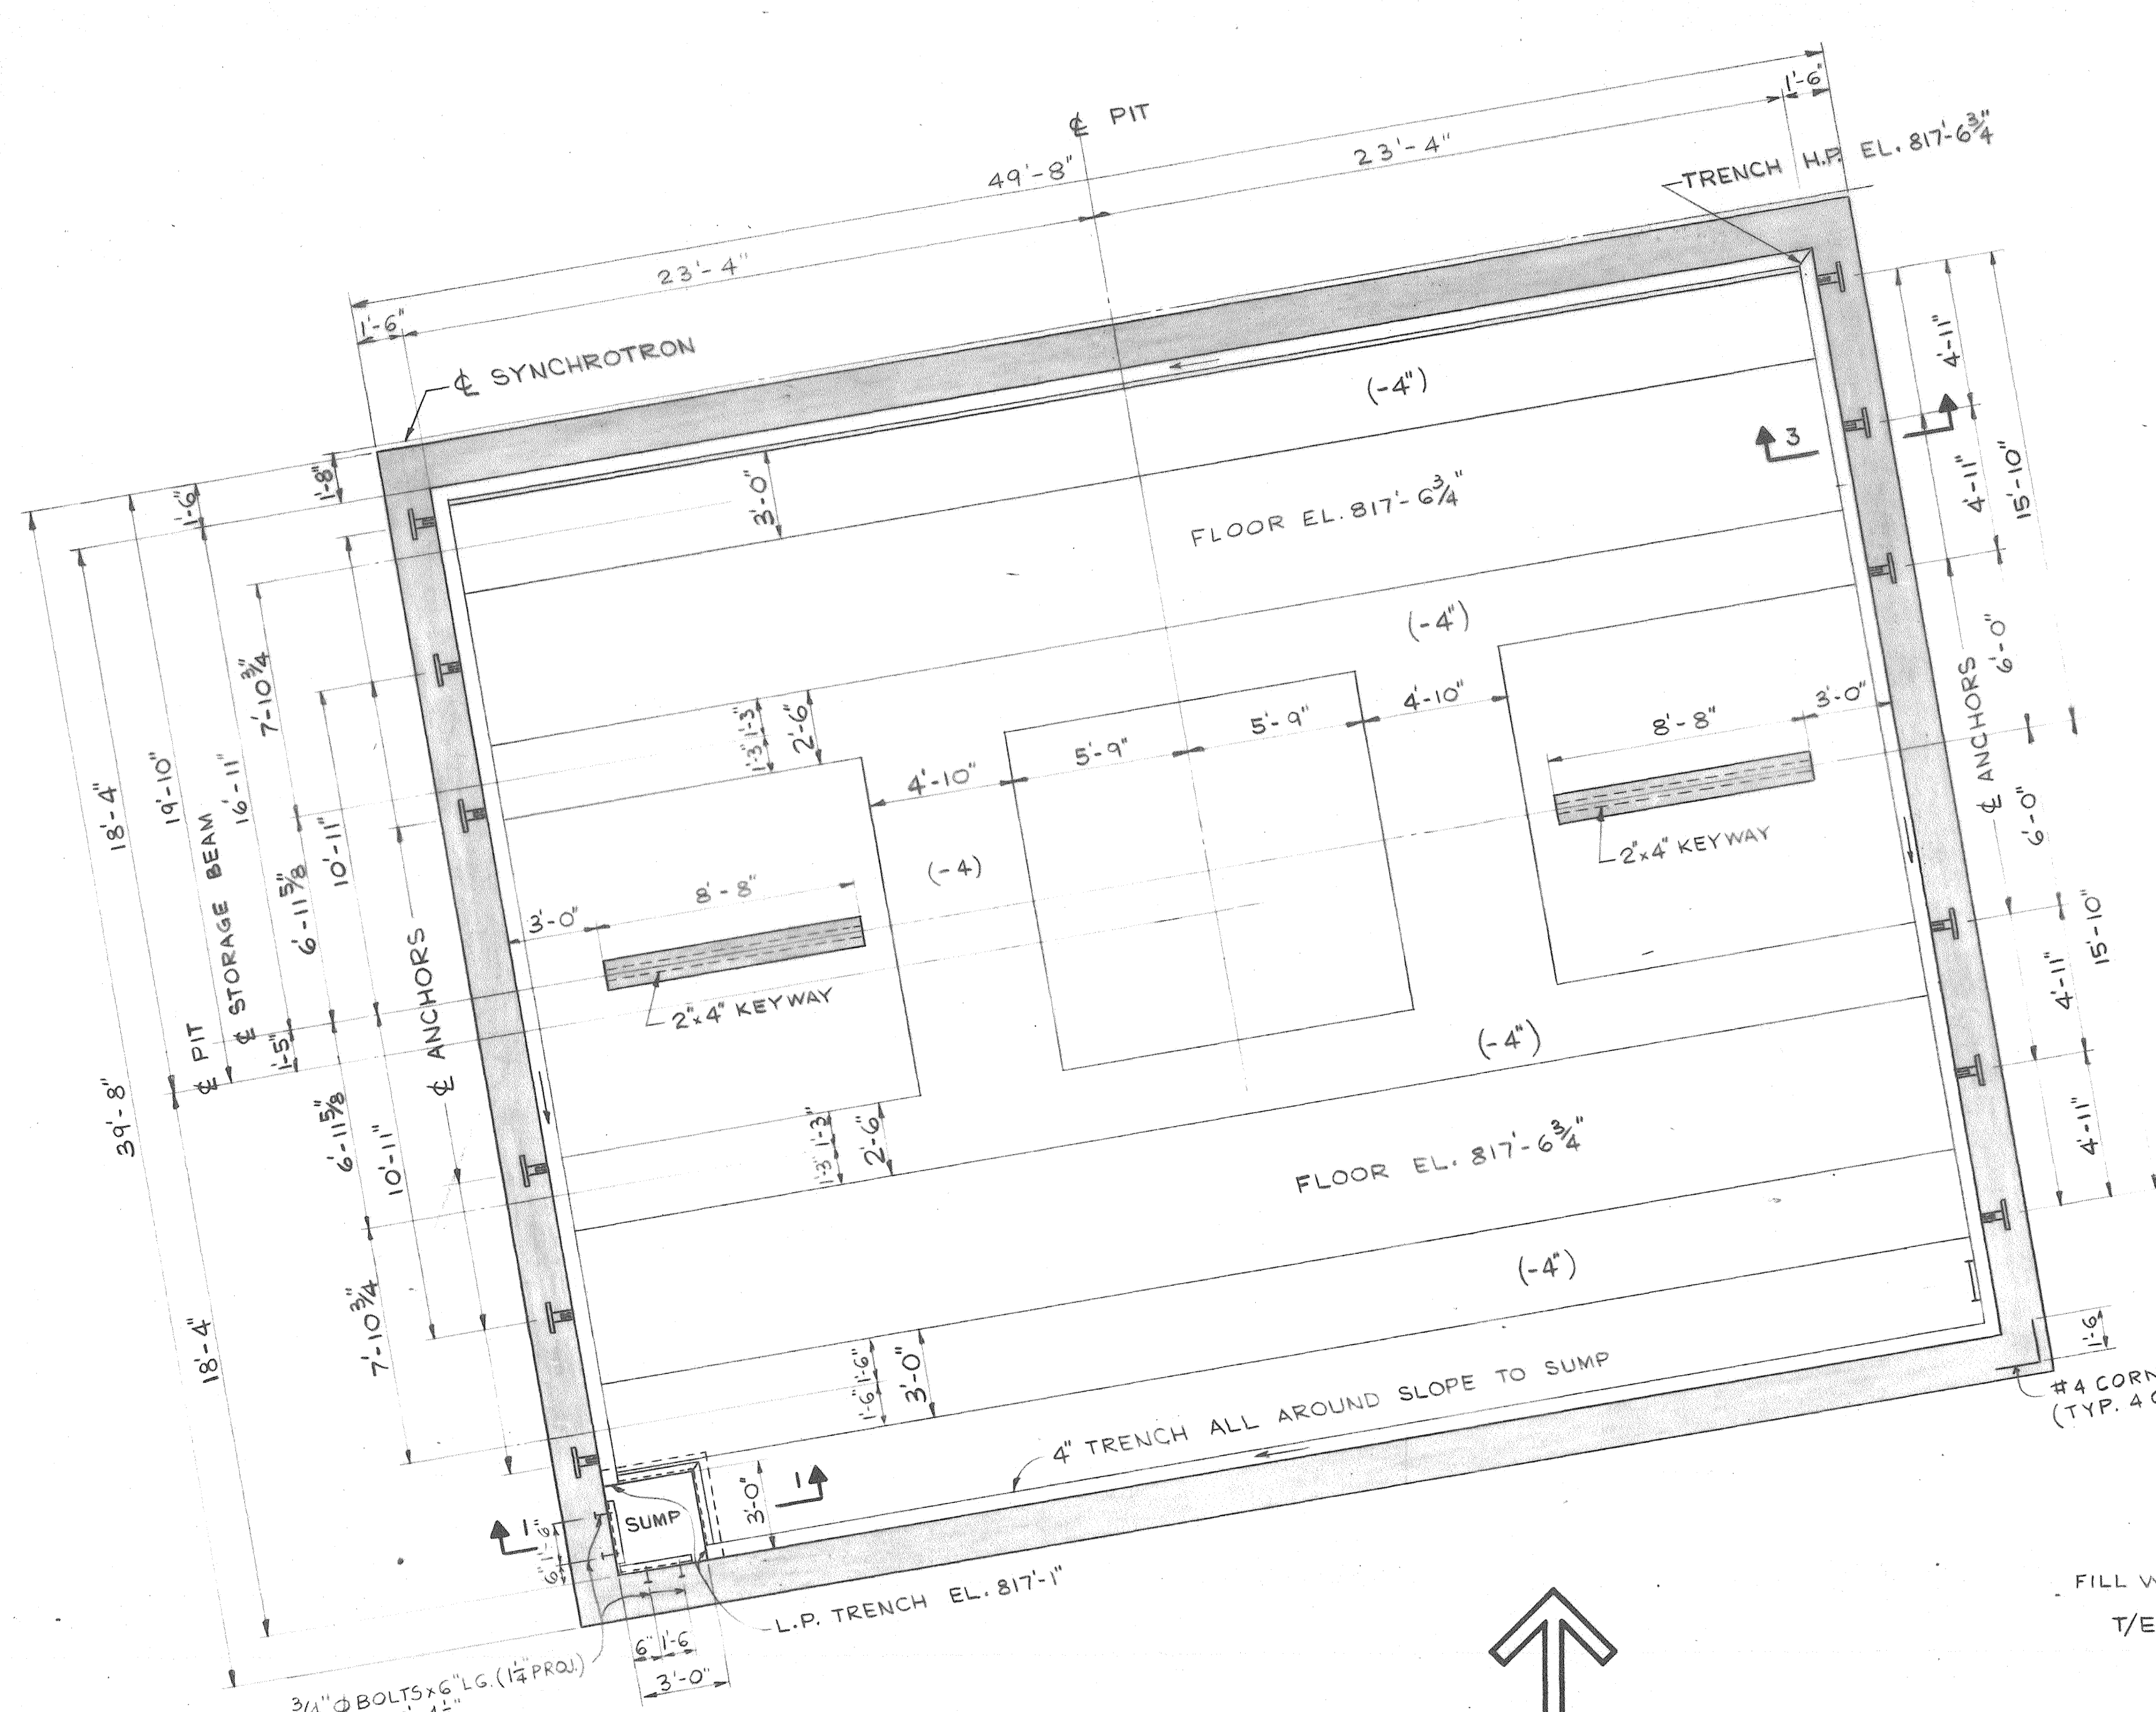


LO PIT FLOOR PLAN
SCALE: 1/4" = 1'-0"

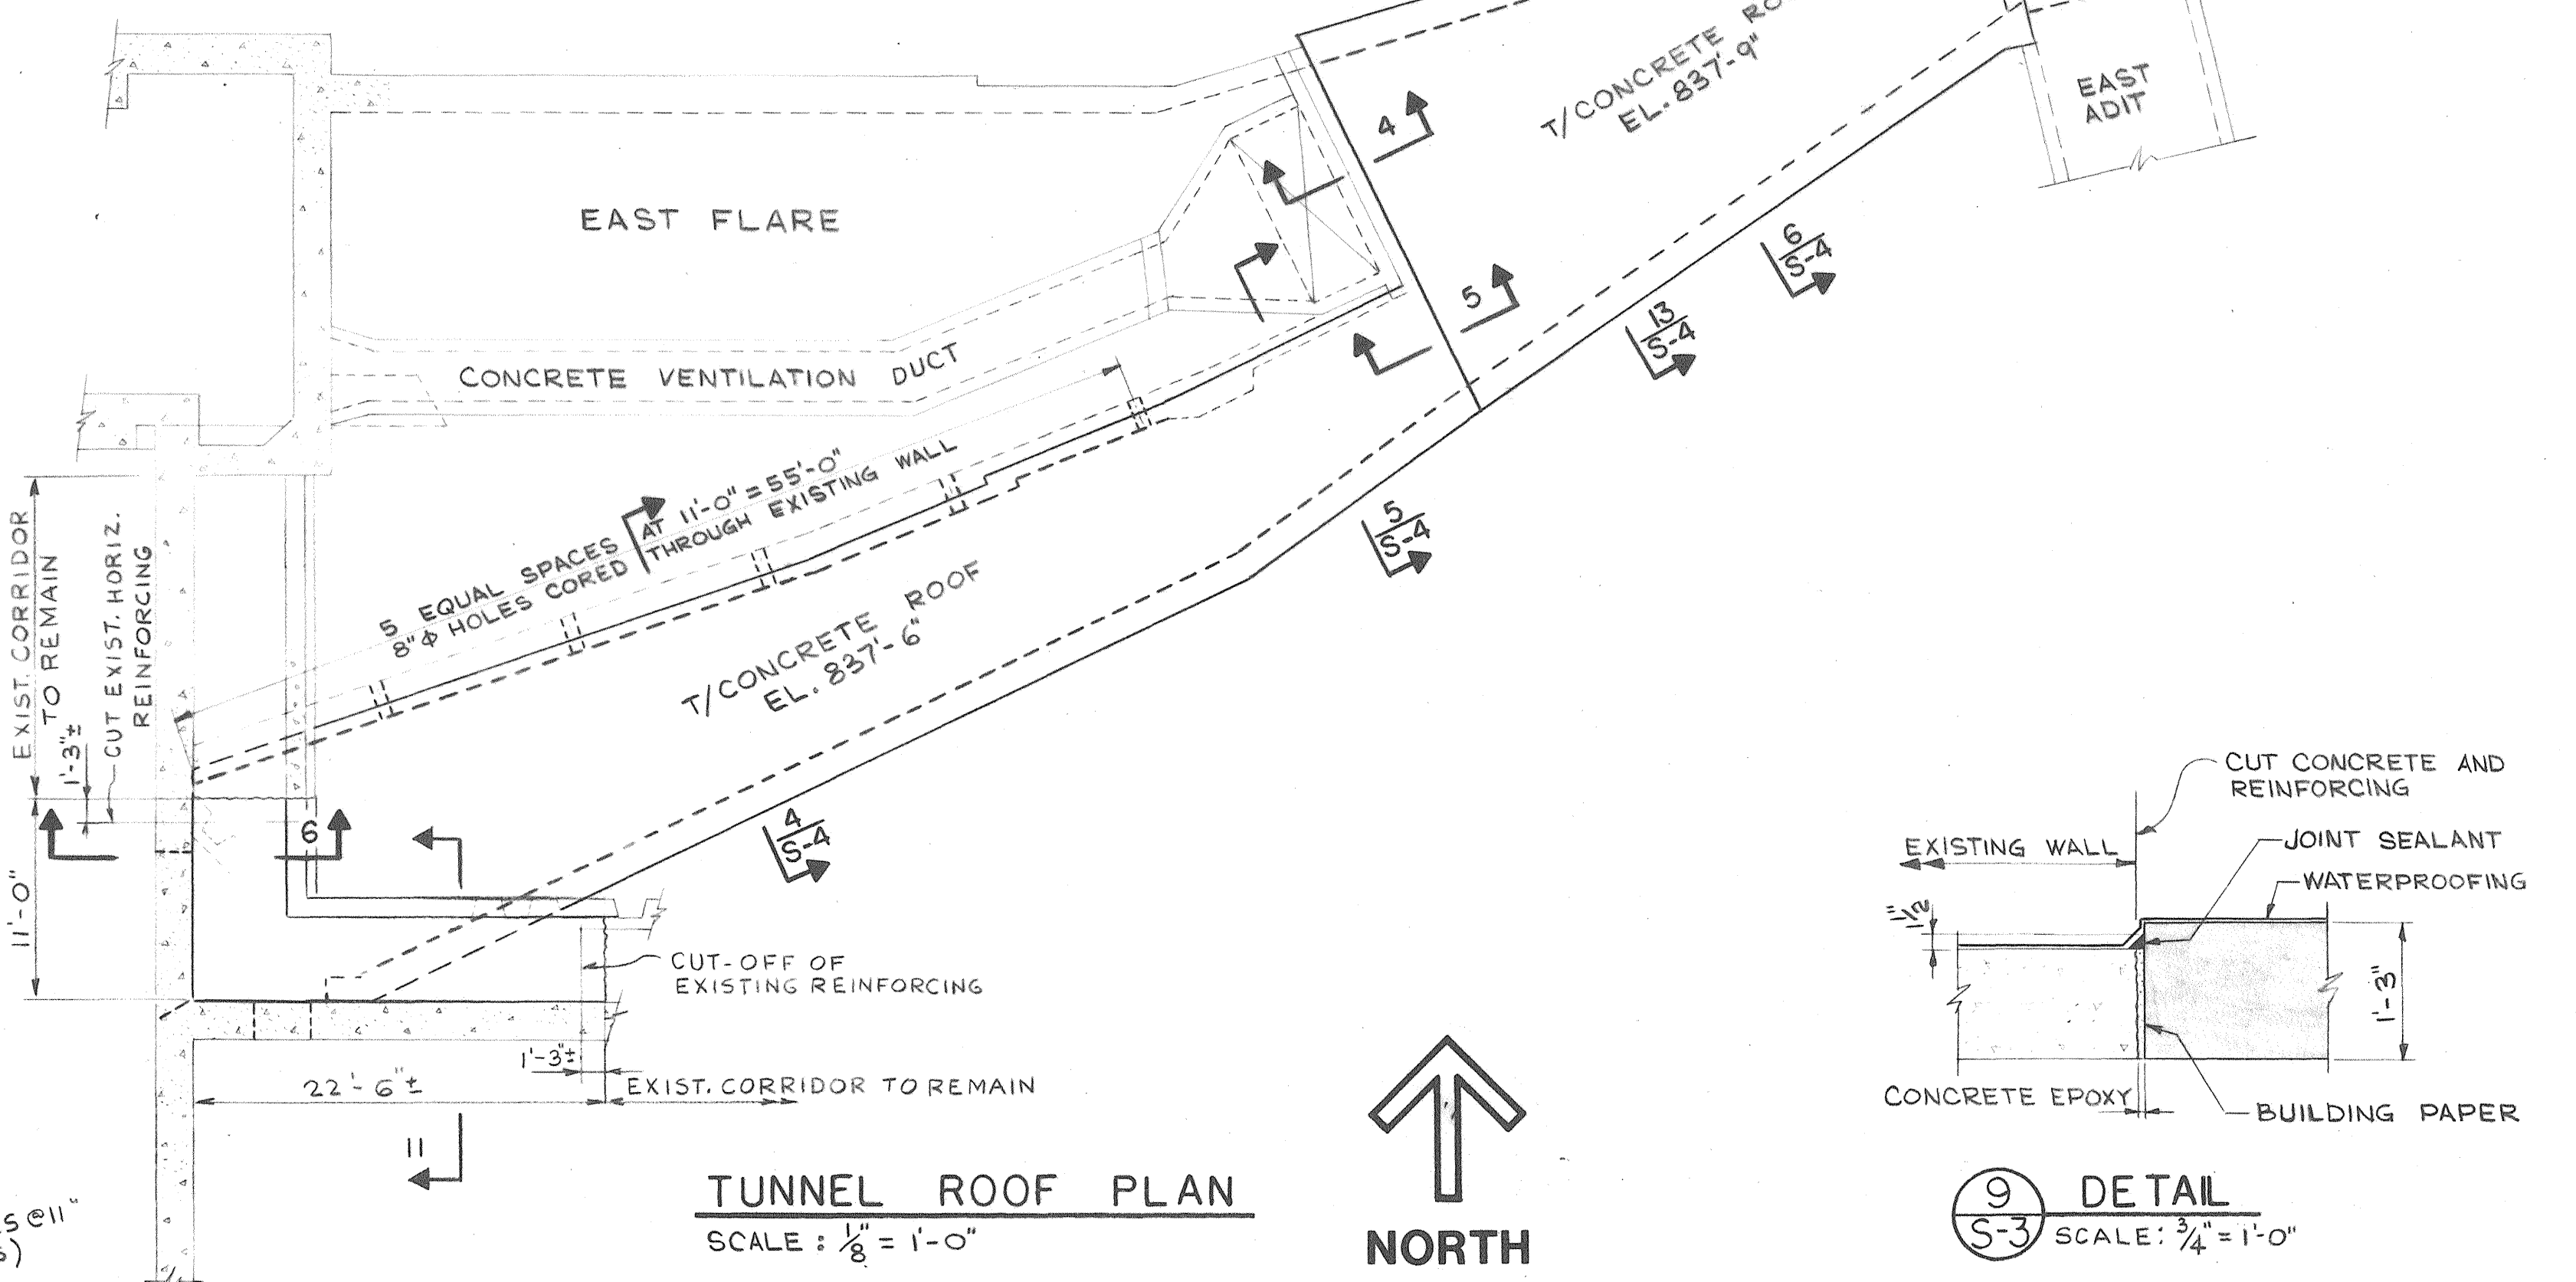


TUNNEL ROOF PLAN
SCALE: 1/8" = 1'-0"

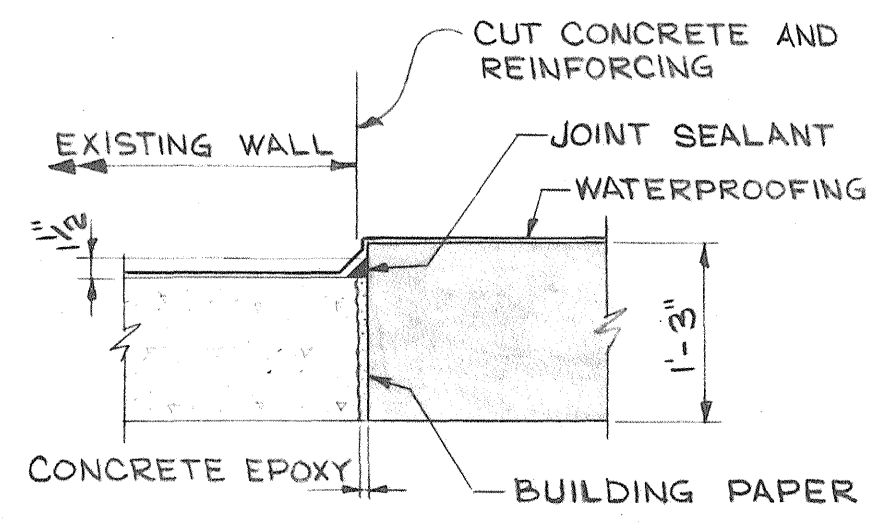


DETAIL 9
SCALE: 3/4" = 1'-0"

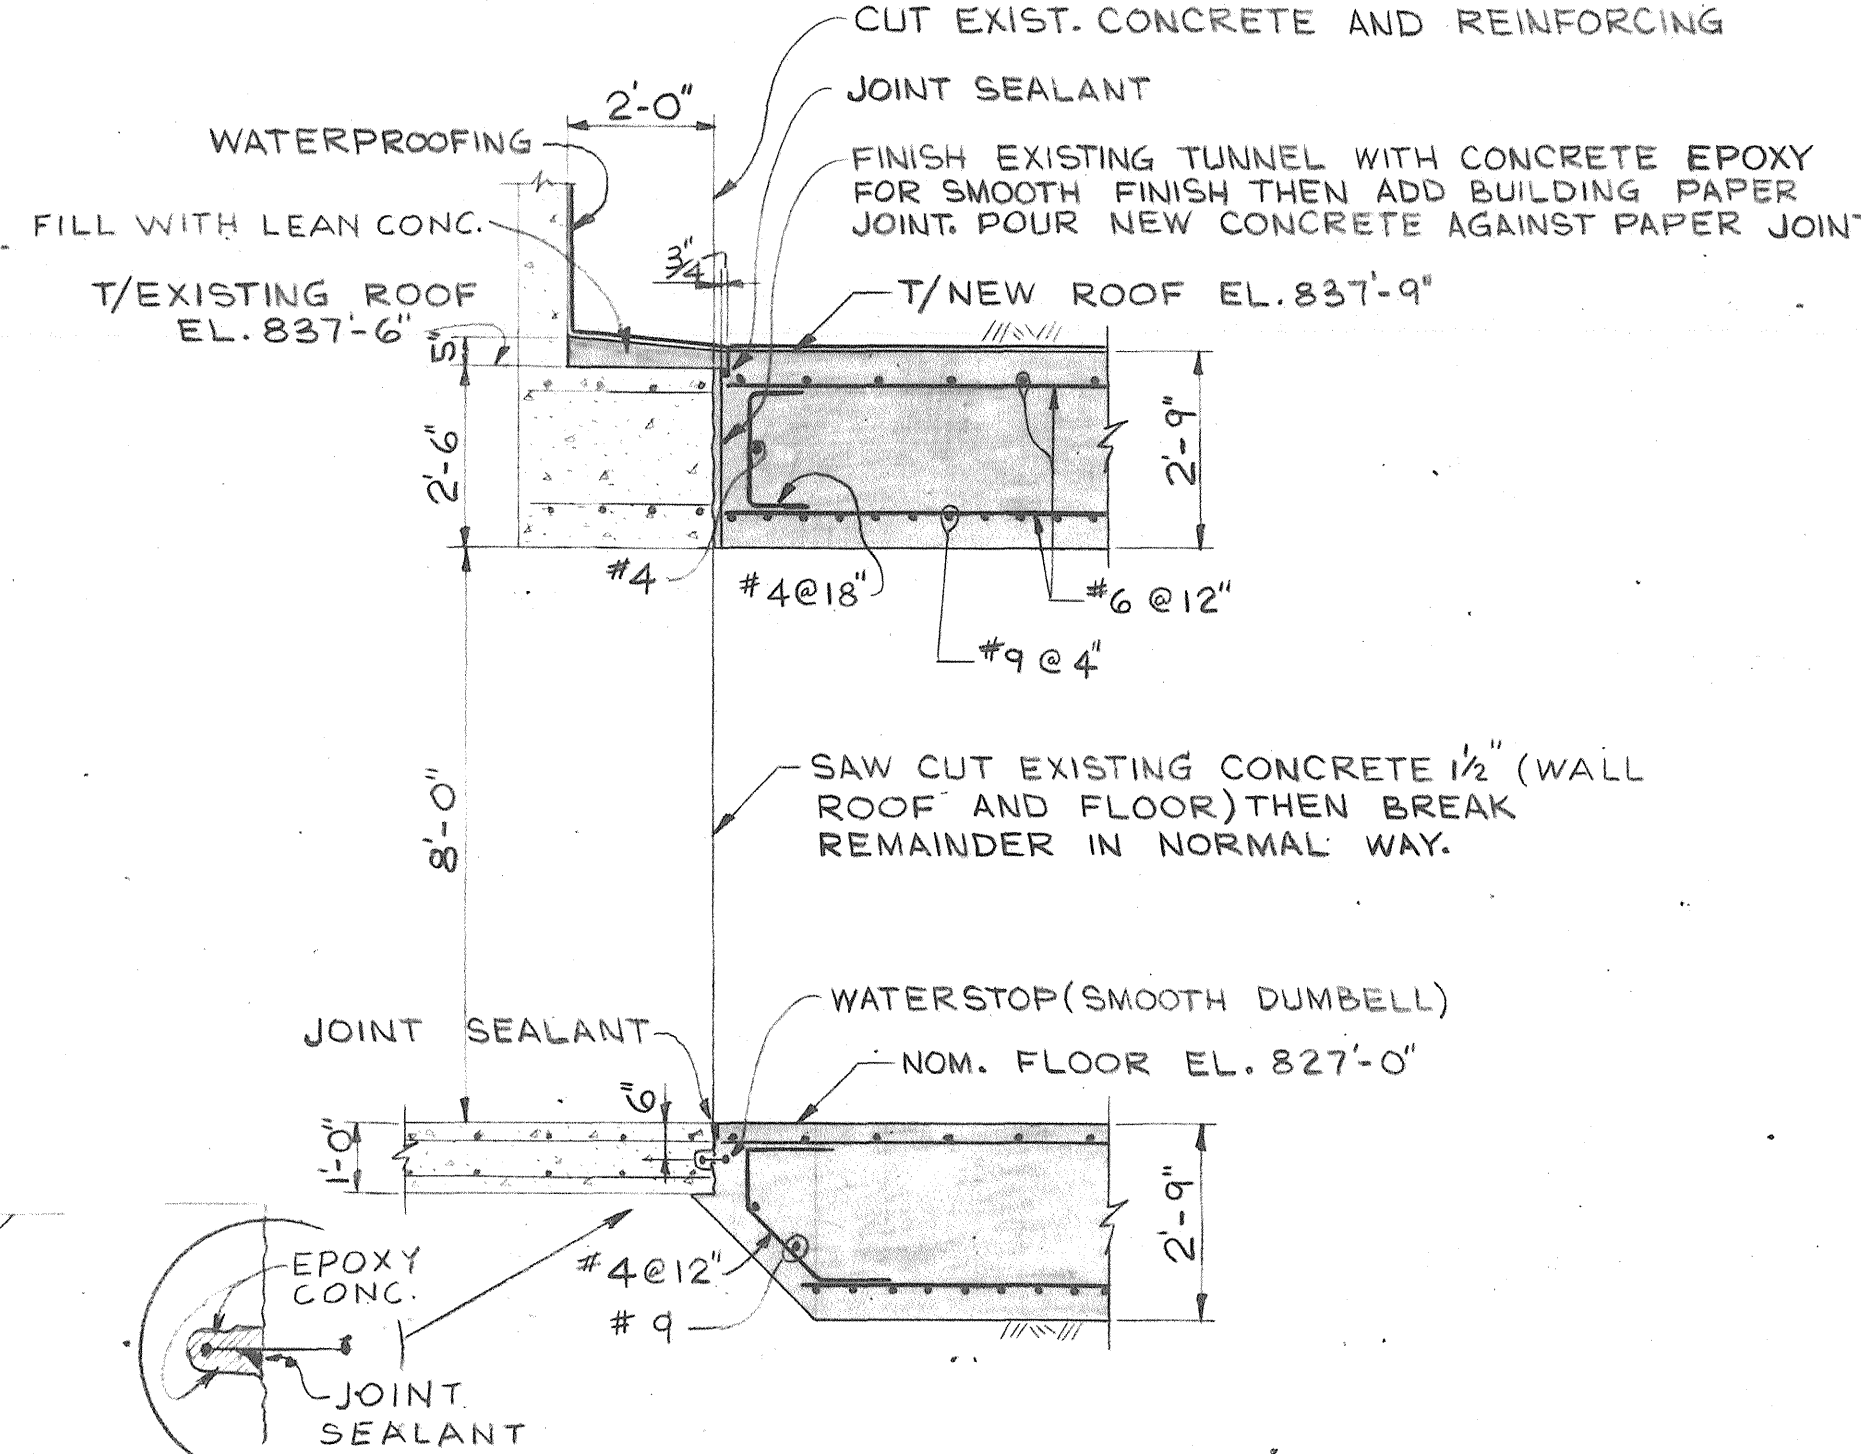


SECTION 4
SCALE: 3/8" = 1'-0"

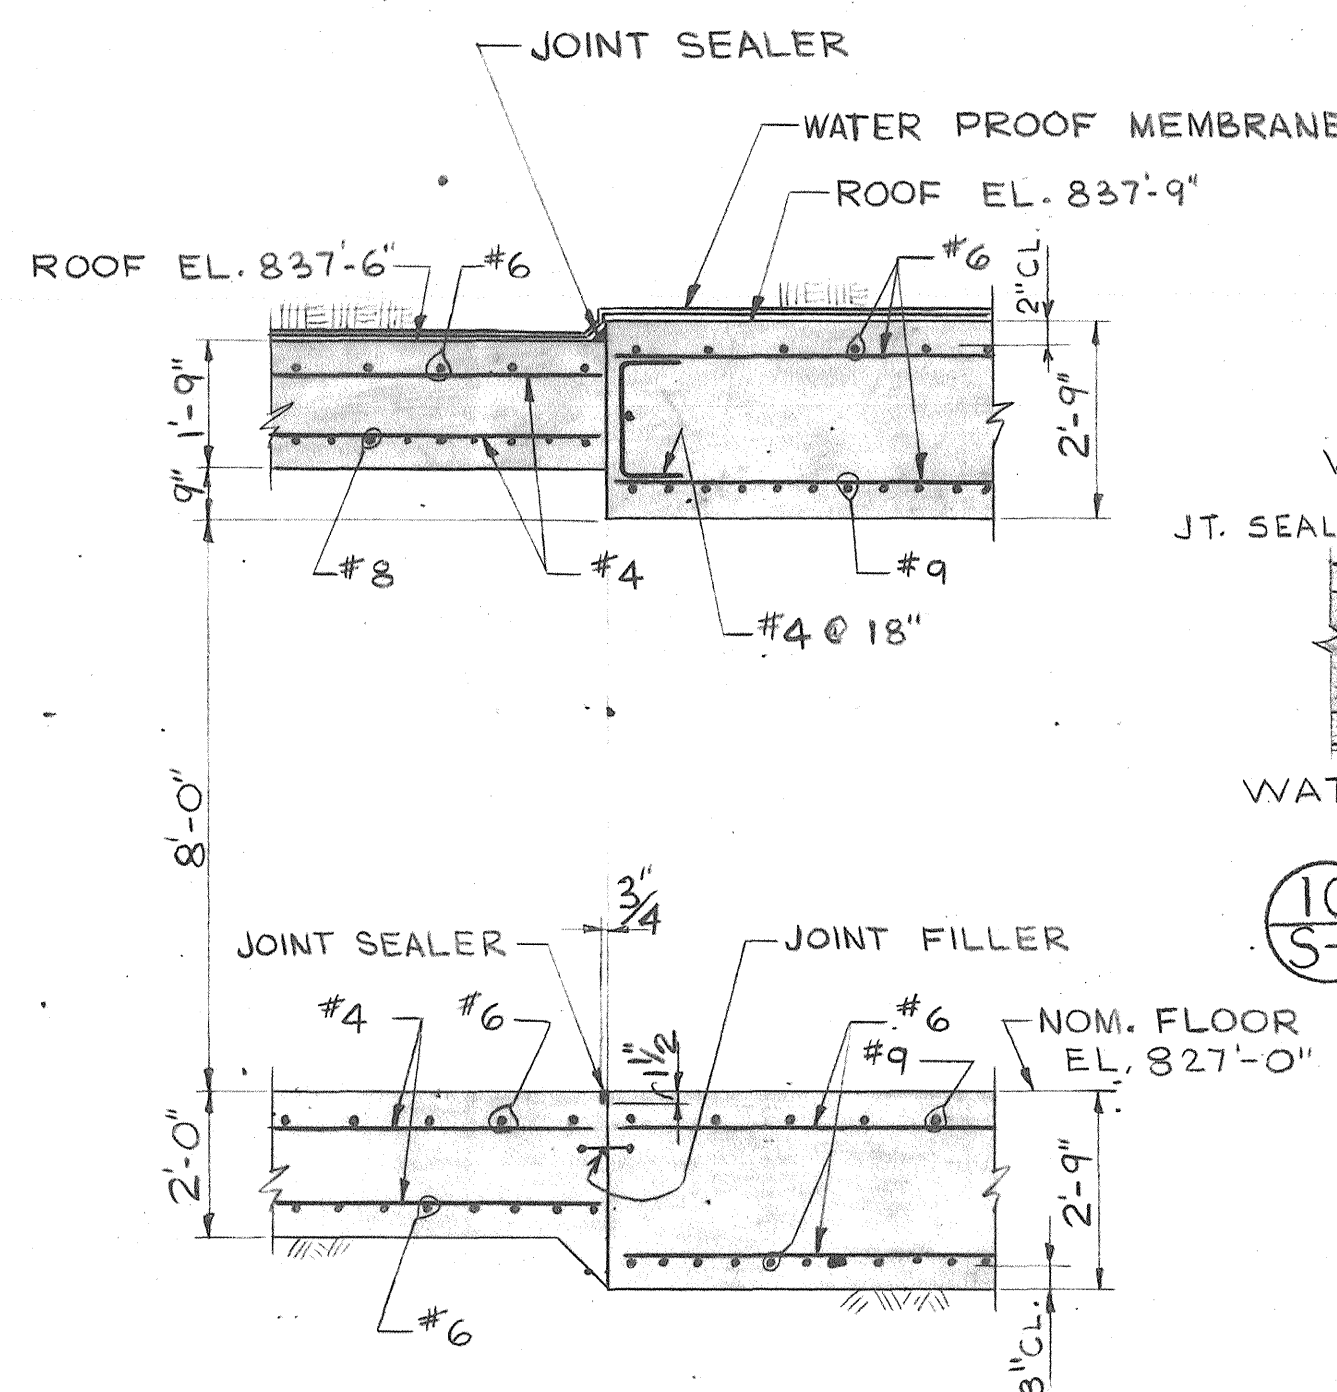


SECTION 5
SCALE: 3/8" = 1'-0"

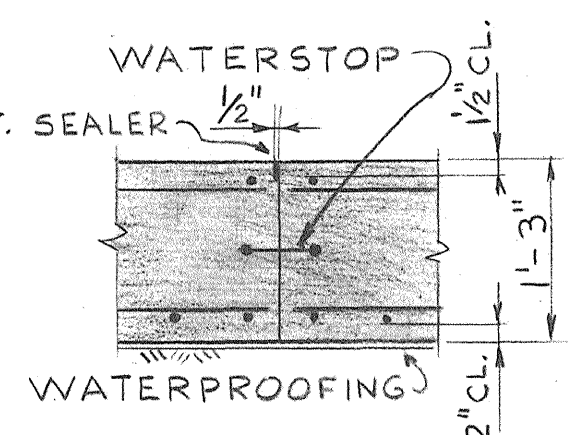


DETAIL 10
SCALE: 3/4" = 1'-0"

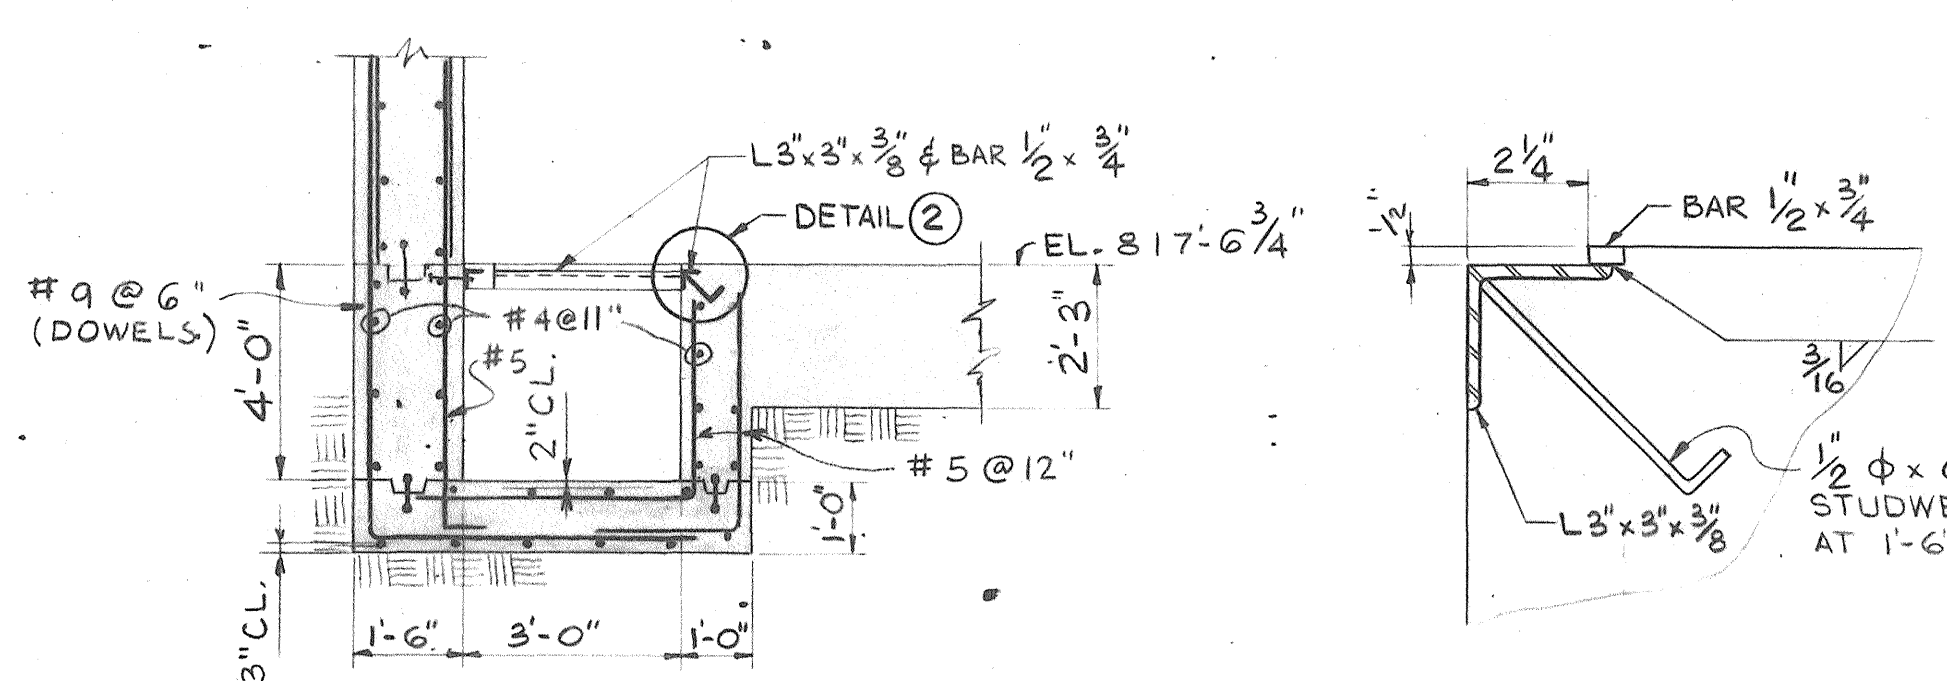


DETAIL 2
SCALE: 3/8" = 1'-0"

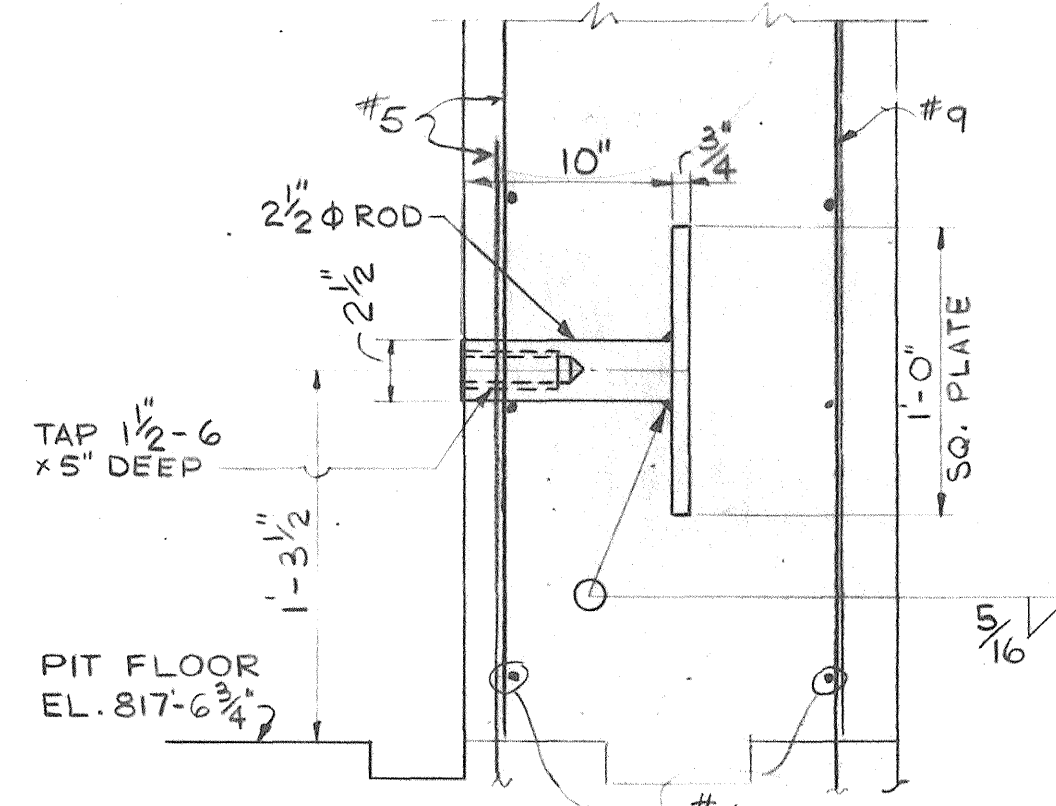


SECTION 3
SCALE: 1/2" = 1'-0"

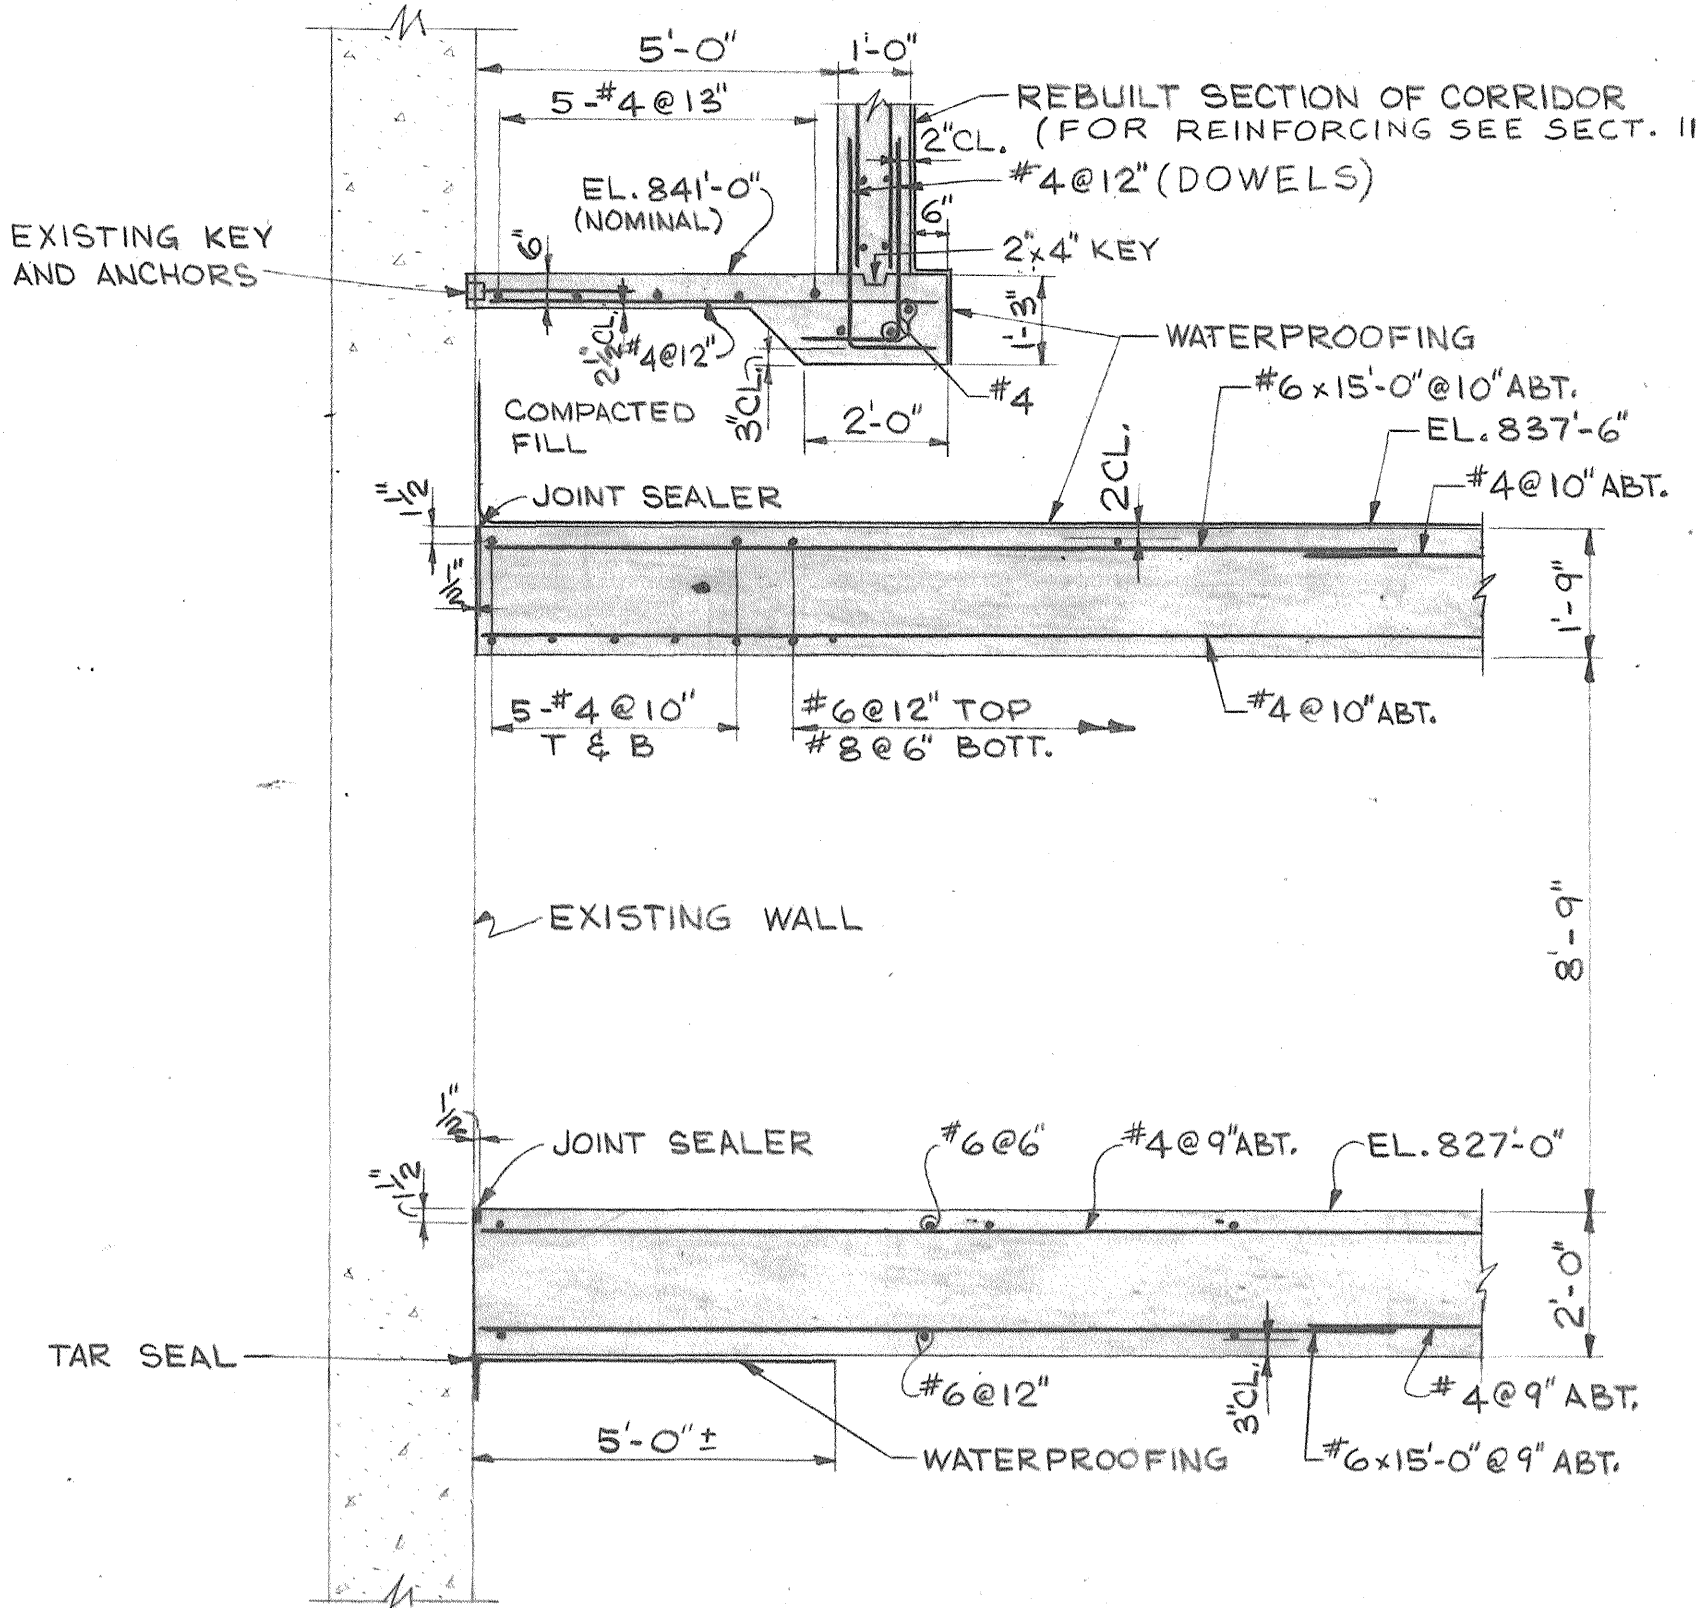


SECTION 6
SCALE: 3/8" = 1'-0"

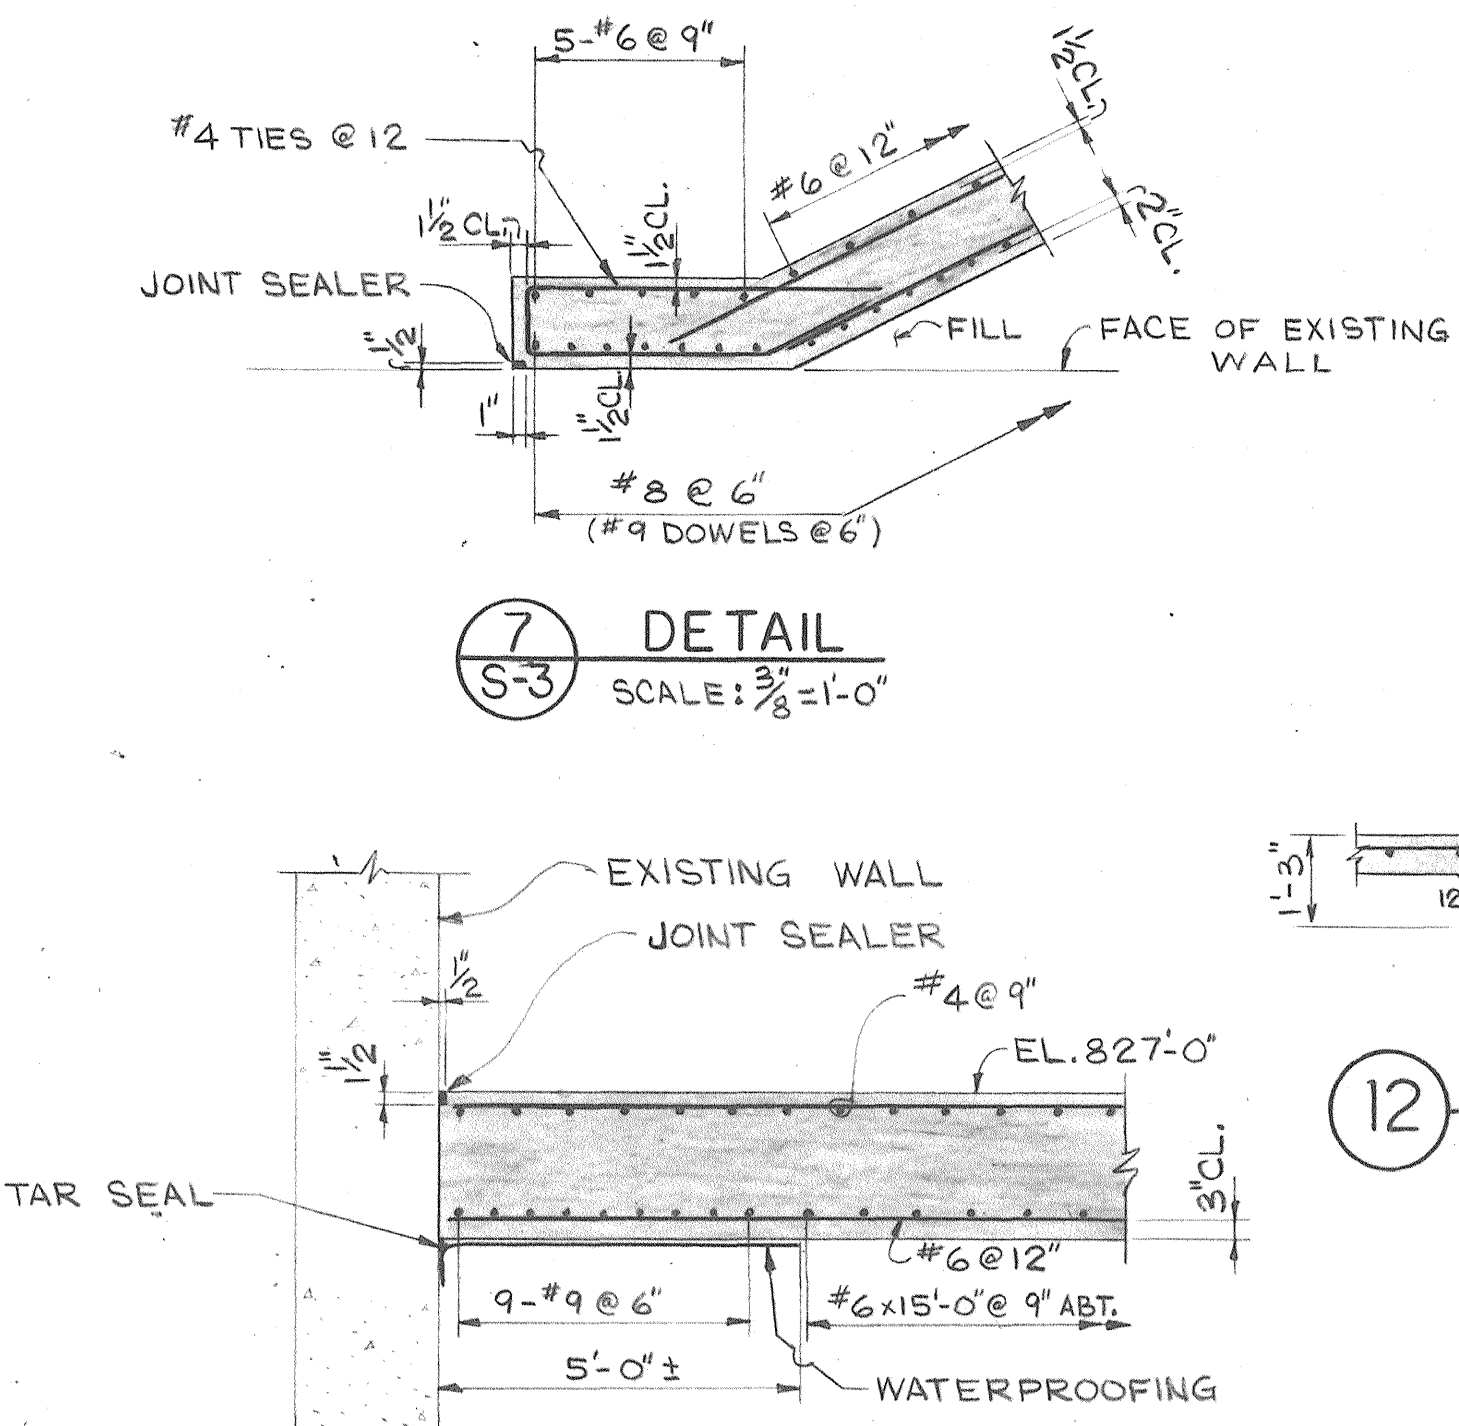


SECTION 8
SCALE: 3/8" = 1'-0"

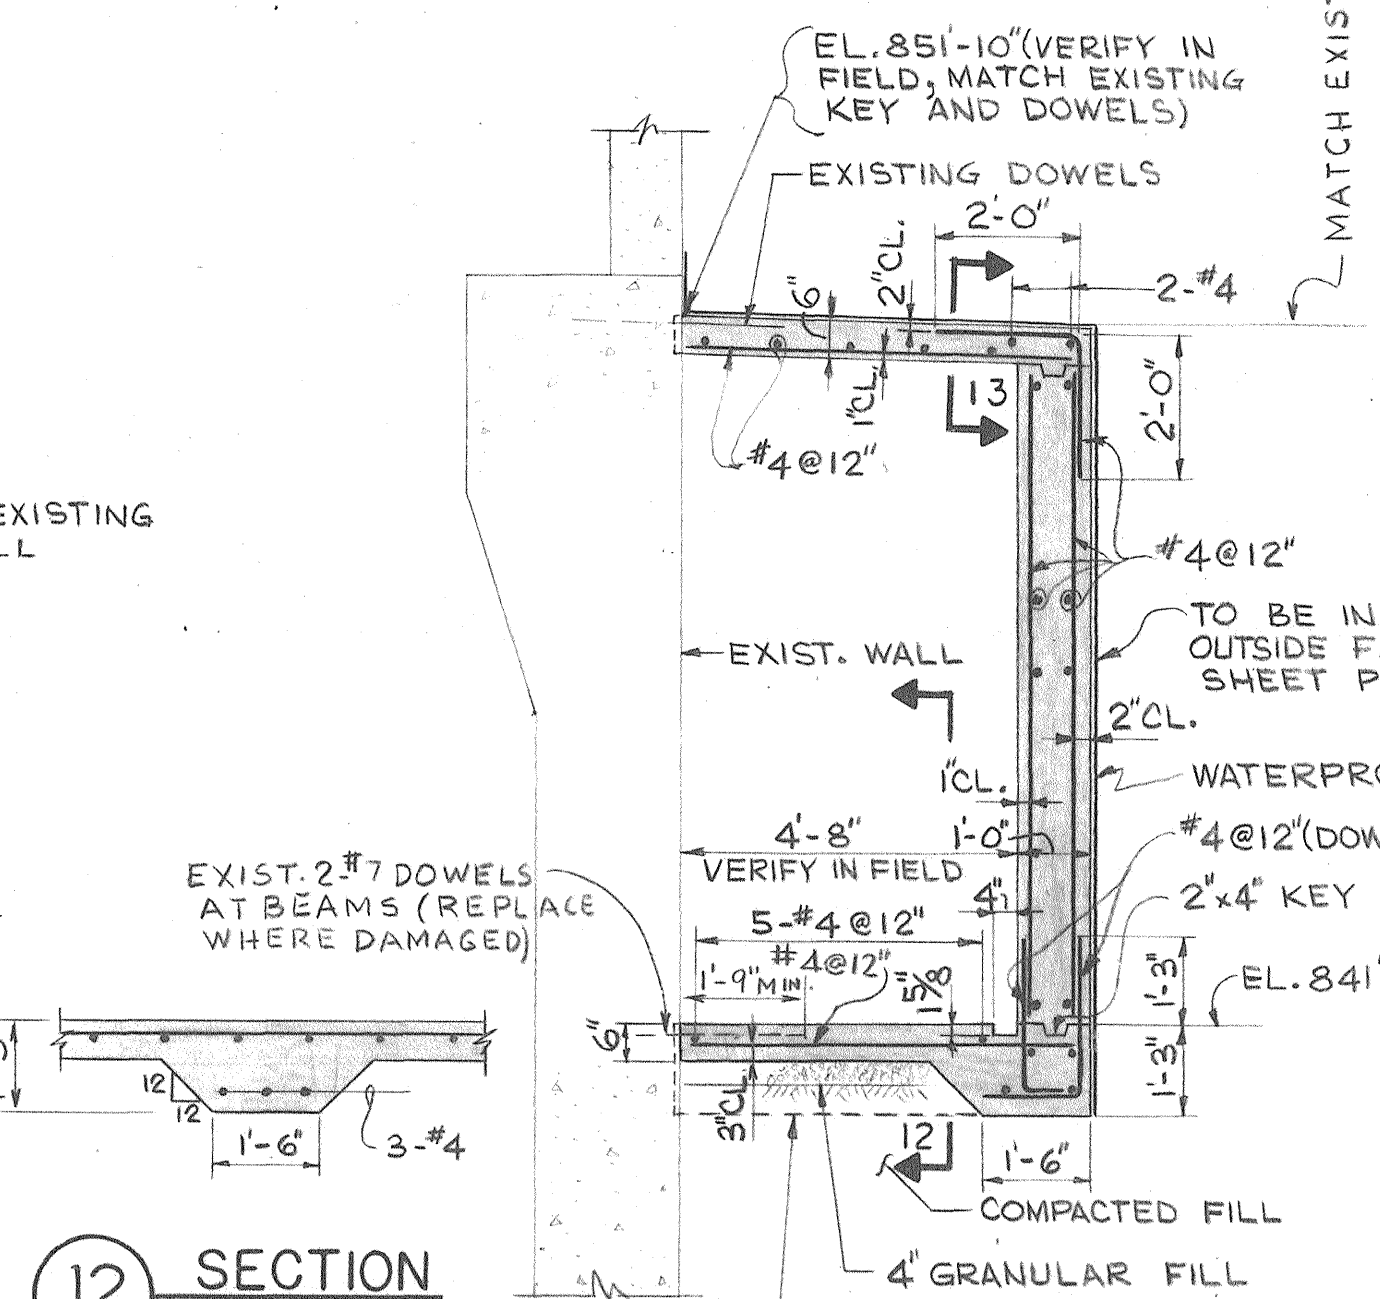


SECTION 11
SCALE: 3/8" = 1'-0"

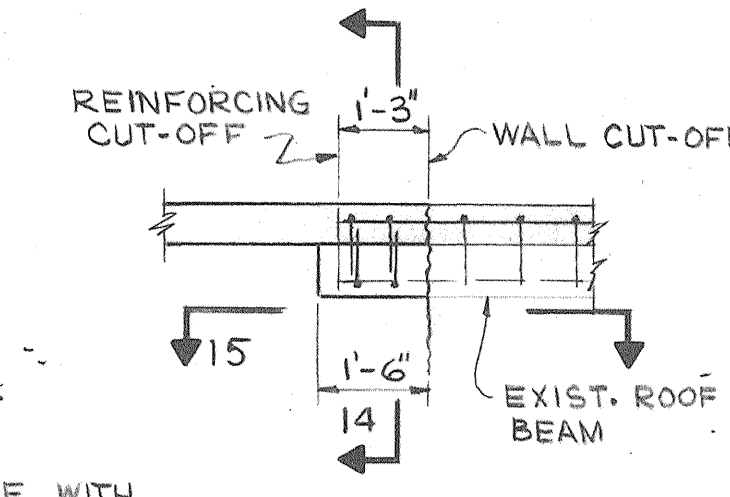

SECTION 13
SCALE: 3/8" = 1'-0"

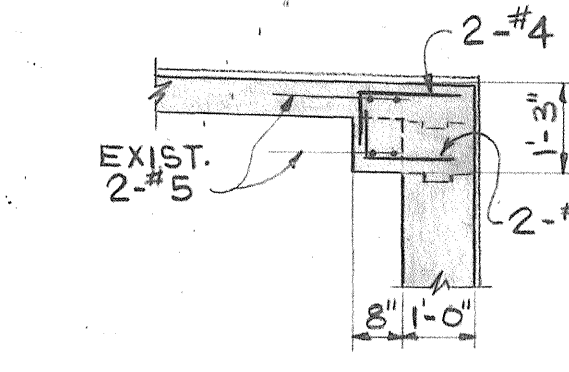

SECTION 14
SCALE: 3/8" = 1'-0"

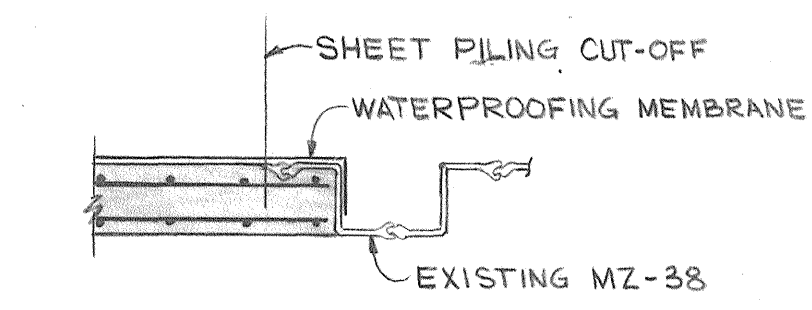

SECTION 15
SCALE: 3/8" = 1'-0"

No.	Date	Authority

CESR FACILITY MODIFICATIONS
CORNELL UNIVERSITY
ITHACA NEW YORK

Sheet Title
PLANS AND SECTIONS

Project No.	Date
3790	12-1-77
Drawn	J.B.
Checked	D.G.W.
Approved	T.D.M.
Job Captain	D.G.W.
Sheet No.	