




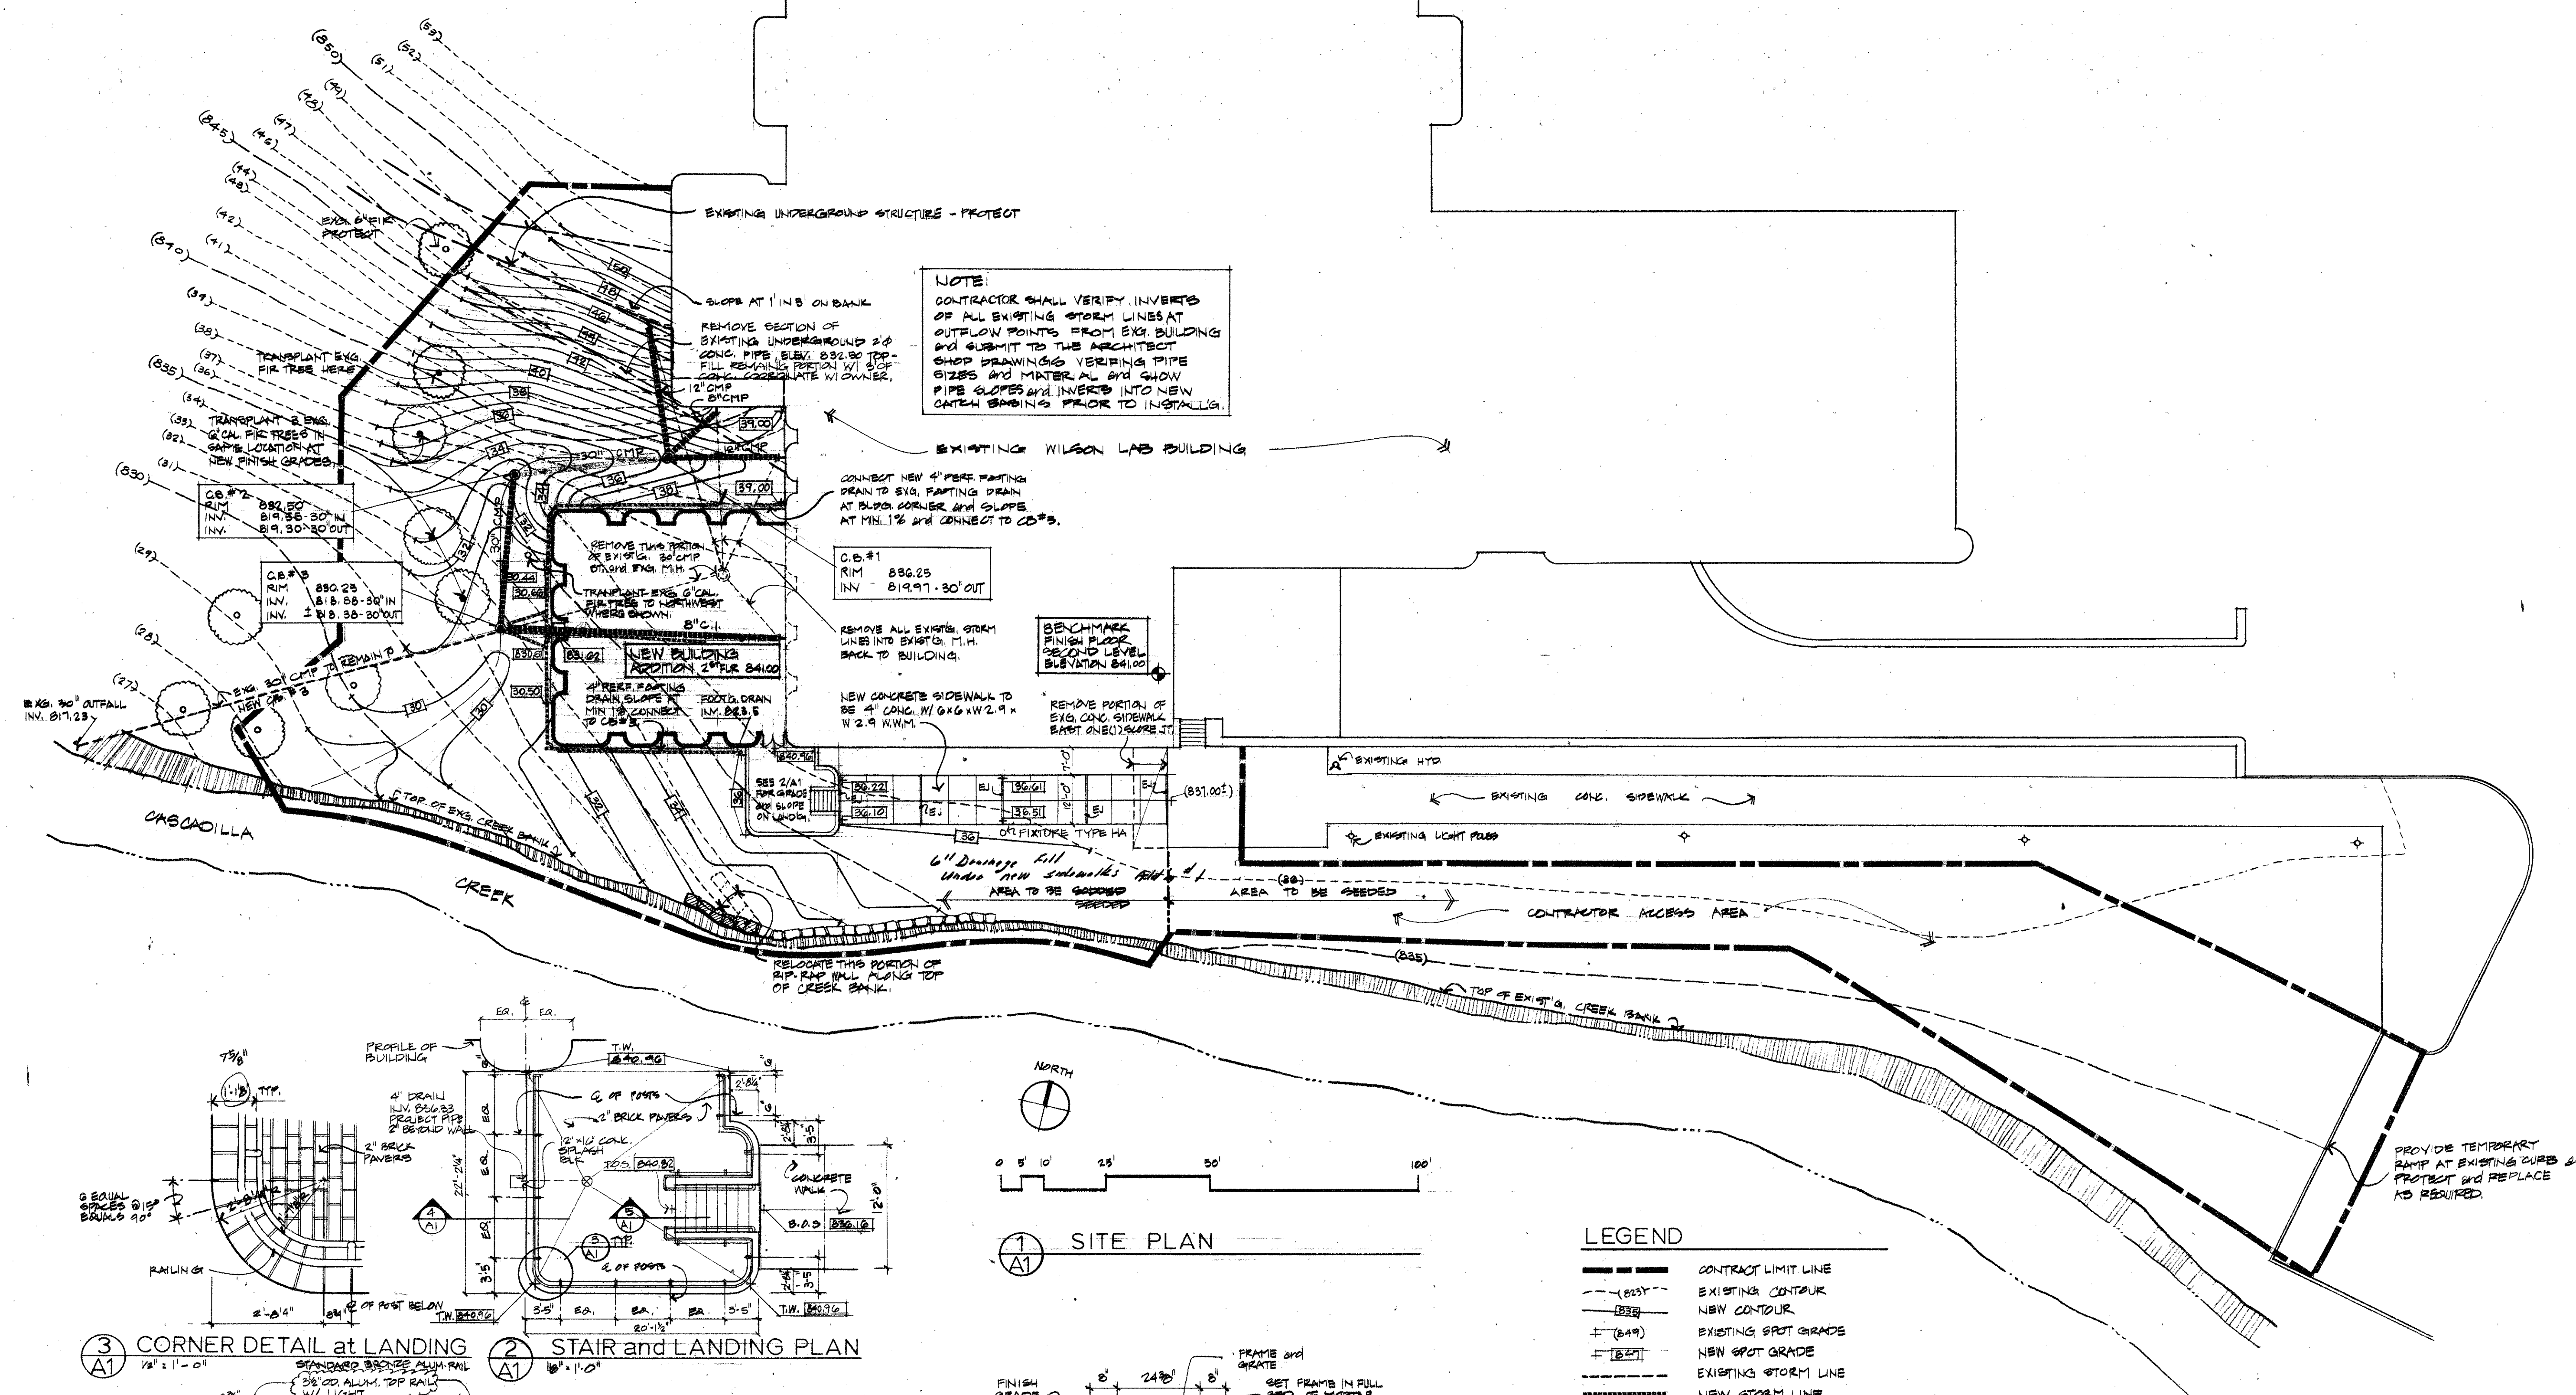


3 CORNER DETAIL at LANDING
1/8" = 1'-0"

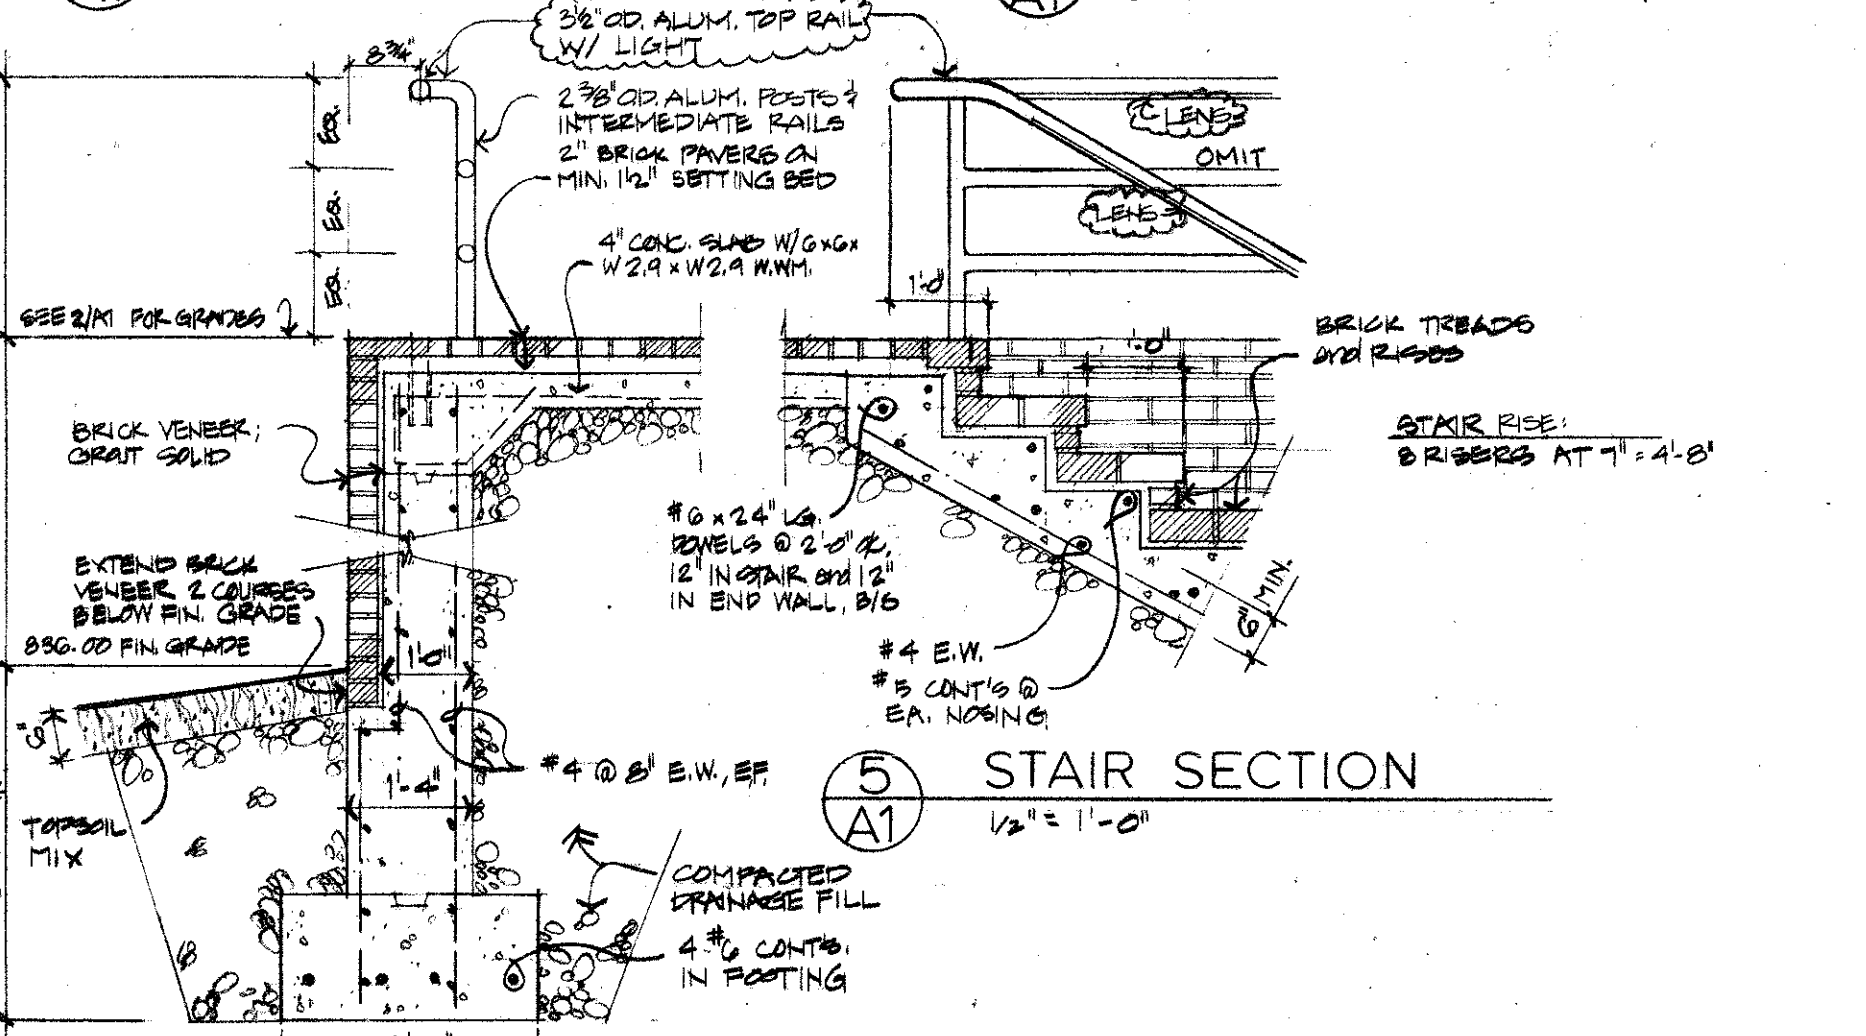

1 SITE PLAN
1/8" = 1'-0"

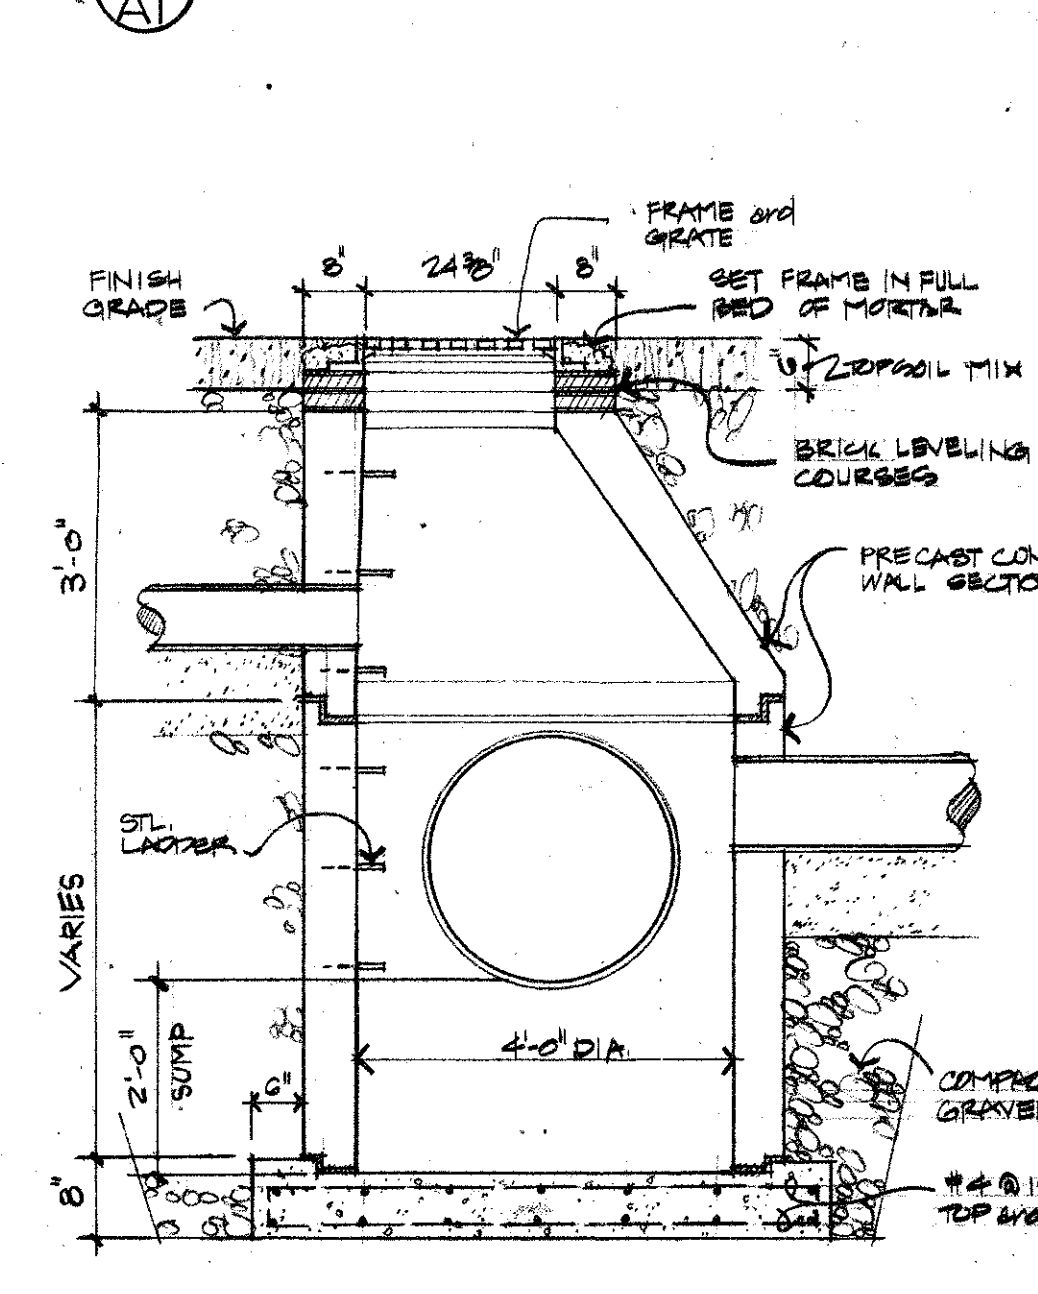

GENERAL NOTES

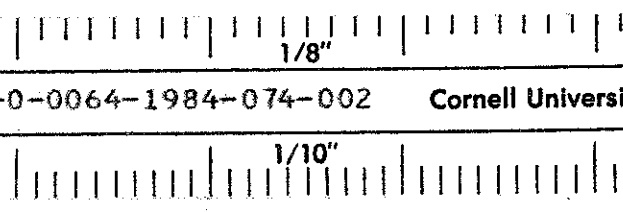

- Cross pitch walks at 1/8" per foot unless otherwise shown.
- Finish grade at lawns and planting beds to be 1" below finish grade at adjacent walks and drives unless otherwise shown.
- All components not noted "exg." or "existing" are to be provided new under this contract.
- Topographic information supplied by Facilities Engineering, Cornell University, Ithaca, New York, 9 August 1984.

Scale:	As Noted	Date:	9 Nov 1984
Project No:	83054	Drawn by:	DM

Site Plan
Details