



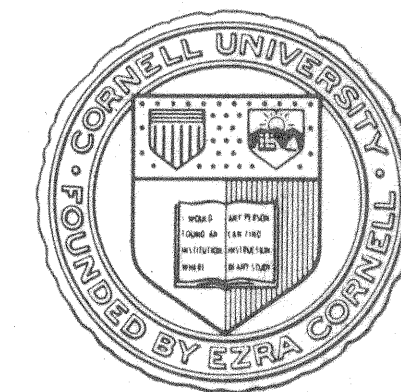

SYMBOLS LEGEND

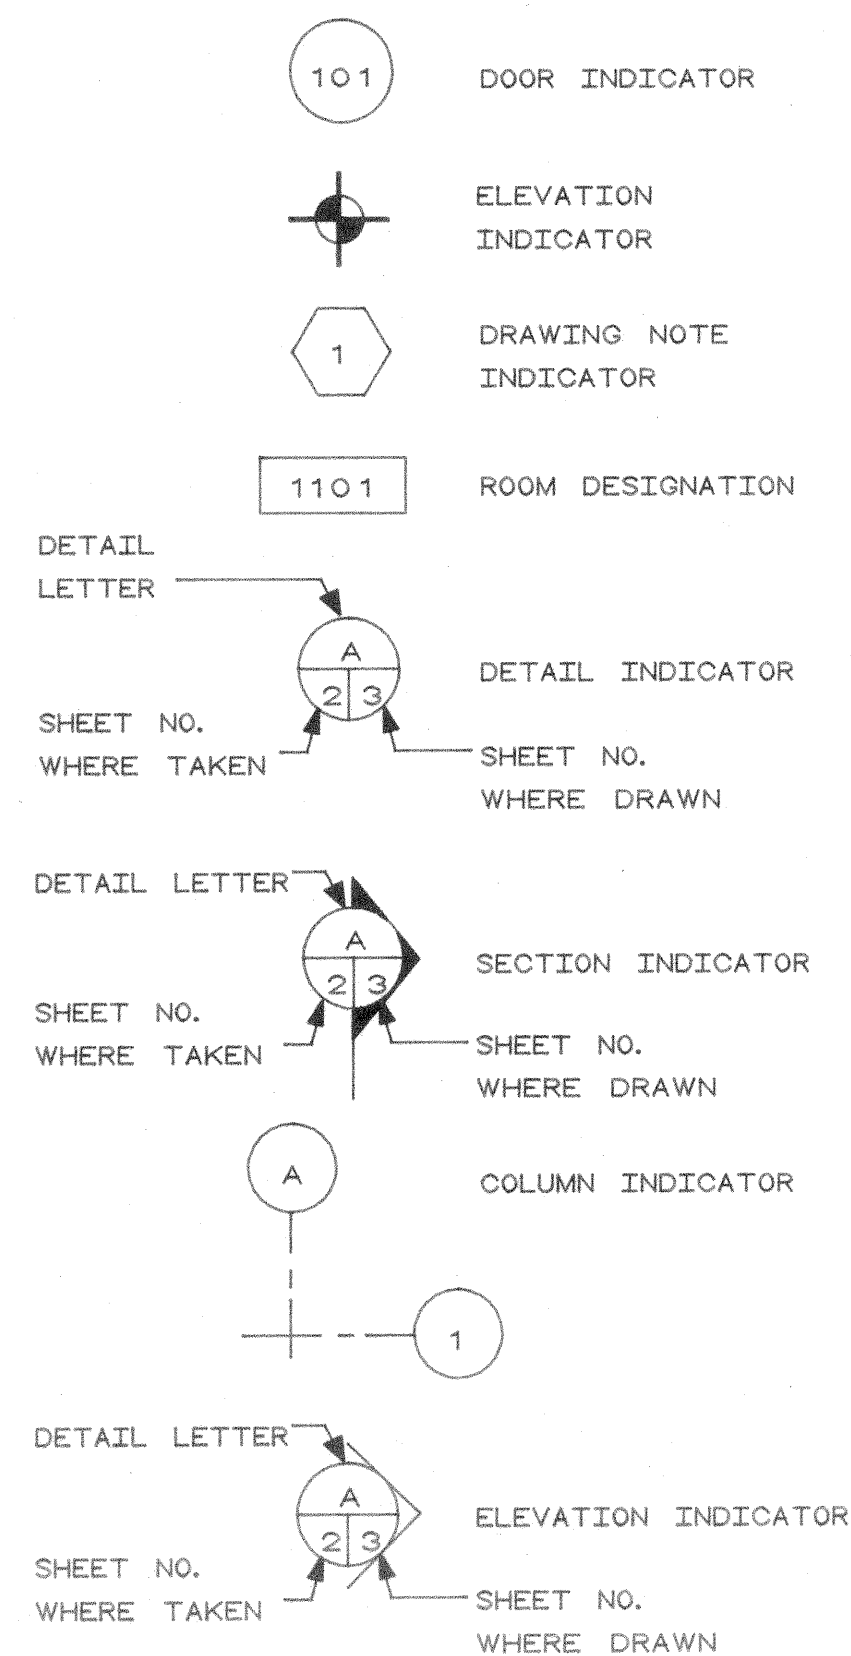

ABBREVIATIONS

AFF	ABOVE FINISHED FLOOR	INCL	INCLUDED
ADJ	ADJACENT	INT	INTERIOR
ALT	ALTERNATE	L	LENGTH
BLK	BLOCK	MAX	MAXIMUM
BD	BOARD	MTL	METAL
CAB	CABINET	MAX	MAXIMUM
CK	CAULK	MIN	MINIMUM
CLG	CEILING	MISC	MISCELLANEOUS
COL	COLUMN	NIC	NOT IN CONTRACT
CMU	CONCRETE MASONRY UNIT	NTS	NOT TO SCALE
CONST	CONSTRUCTION	OA	OVER ALL
CONT	CONTINUOUS	OC	ON CENTER
DTL	DETAIL	PWD	PLYWOOD
DIM	DIMENSION	RO	ROUGH OPENING
DWG	DRAWING	SHT	SHEET
ELEC	ELECTRIC	SIM	SIMILAR
EQ	EQUAL	SEC	SECTION
EXG	EXISTING	STD	STANDARD
FIN	FINISHED	STL	STEEL
FF	FINISHED FLOOR	TOW	TOP OF WALL
GA	GAGE	TS	TUBULAR STEEL
GWB	GYPSUM WALL BOARD	TYP	TYPICAL
HM	HOLLOW METAL	VERT	VERTICAL
		WD	WOOD

GENERAL NOTES

1. THE CONTRACTOR SHALL VISIT THE JOB SITE AND BECOME FAMILIAR WITH THE LOCAL CONDITIONS UNDER WHICH THE WORK IS TO BE PERFORMED AND CORRELATE HIS OBSERVATIONS WITH THE REQUIREMENTS OF THE CONTRACT DOCUMENTS.
2. CONTRACTOR SHALL PROVIDE ALL LABOR, MATERIALS, EQUIPMENT AND COORDINATION REQUIRED BY THESE CONTRACT DOCUMENTS AND/OR BY SITE CONDITIONS TO MAKE A COMPLETE AND WORKING INSTALLATION. ITEMS NOT SPECIFICALLY NOTED OR SHOWN SHALL BE INCLUDED IF THEY ARE NECESSARY TO COMPLETE THE WORK AS DESCRIBED IN THE CONTRACT DOCUMENTS.
3. THE CONTRACT DOCUMENTS ARE COMPLIMENTARY, AND WHAT IS REQUIRED BY ANY ONE SHALL BE AS BINDING AS IF REQUIRED BY ALL.
4. CONTRACTOR SHALL CONFIRM ALL SITE CONDITIONS & DIMENSIONS WITH THE CONTRACT DOCUMENT & REPORT ANY DISCREPANCIES TO FACILITIES ENGINEERING BEFORE START OF CONSTRUCTION.

INDEX TO DRAWINGS

T1	TITLE SHEET
C1	SITE RECOVERY
M1	MECHANICAL DEMOLITION
E1	ELECTRICAL DEMOLITION

APPROVAL	DATE
<i>Philip L. Cox</i>	8/8/89
FACILITIES ENGINEERING	
LIFE SAFETY	
DRAWN BY	DATE
J.B.V.	8/8/89
CHECKED BY	
ARCH	ENERGY
CIVIL	ENVIR
ELEC	
MECH	
STRUCT	


REV	DATE	DESCRIPTION

DRAWING TITLE
TITLE SHEET
PROJECT
WILSON LAB
CESR FLUID
COOLER
REMOVAL
LOCATION NO.
2085


MATERIALS LEGEND

EARTH	WOOD FINISH
GRAVEL	PLYWOOD
ASPHALT	WOOD ROUGH
CONCRETE (CAST IN PLACE)	WOOD STUD
CONCRETE (PRE CAST)	PLASTER STUCCO OR GROUT
MASONRY-CONCRETE BLOCK (LARGE SCALE)	GYPSUM WALLBOARD
MASONRY-CONCRETE BLOCK (SMALL SCALE)	METAL STUD
MASONRY-BRICK (LARGE SCALE)	RIGID INSULATION
STRUCTURAL STEEL	BATT INSULATION
	ACOUSTIC

LOCATION PLAN

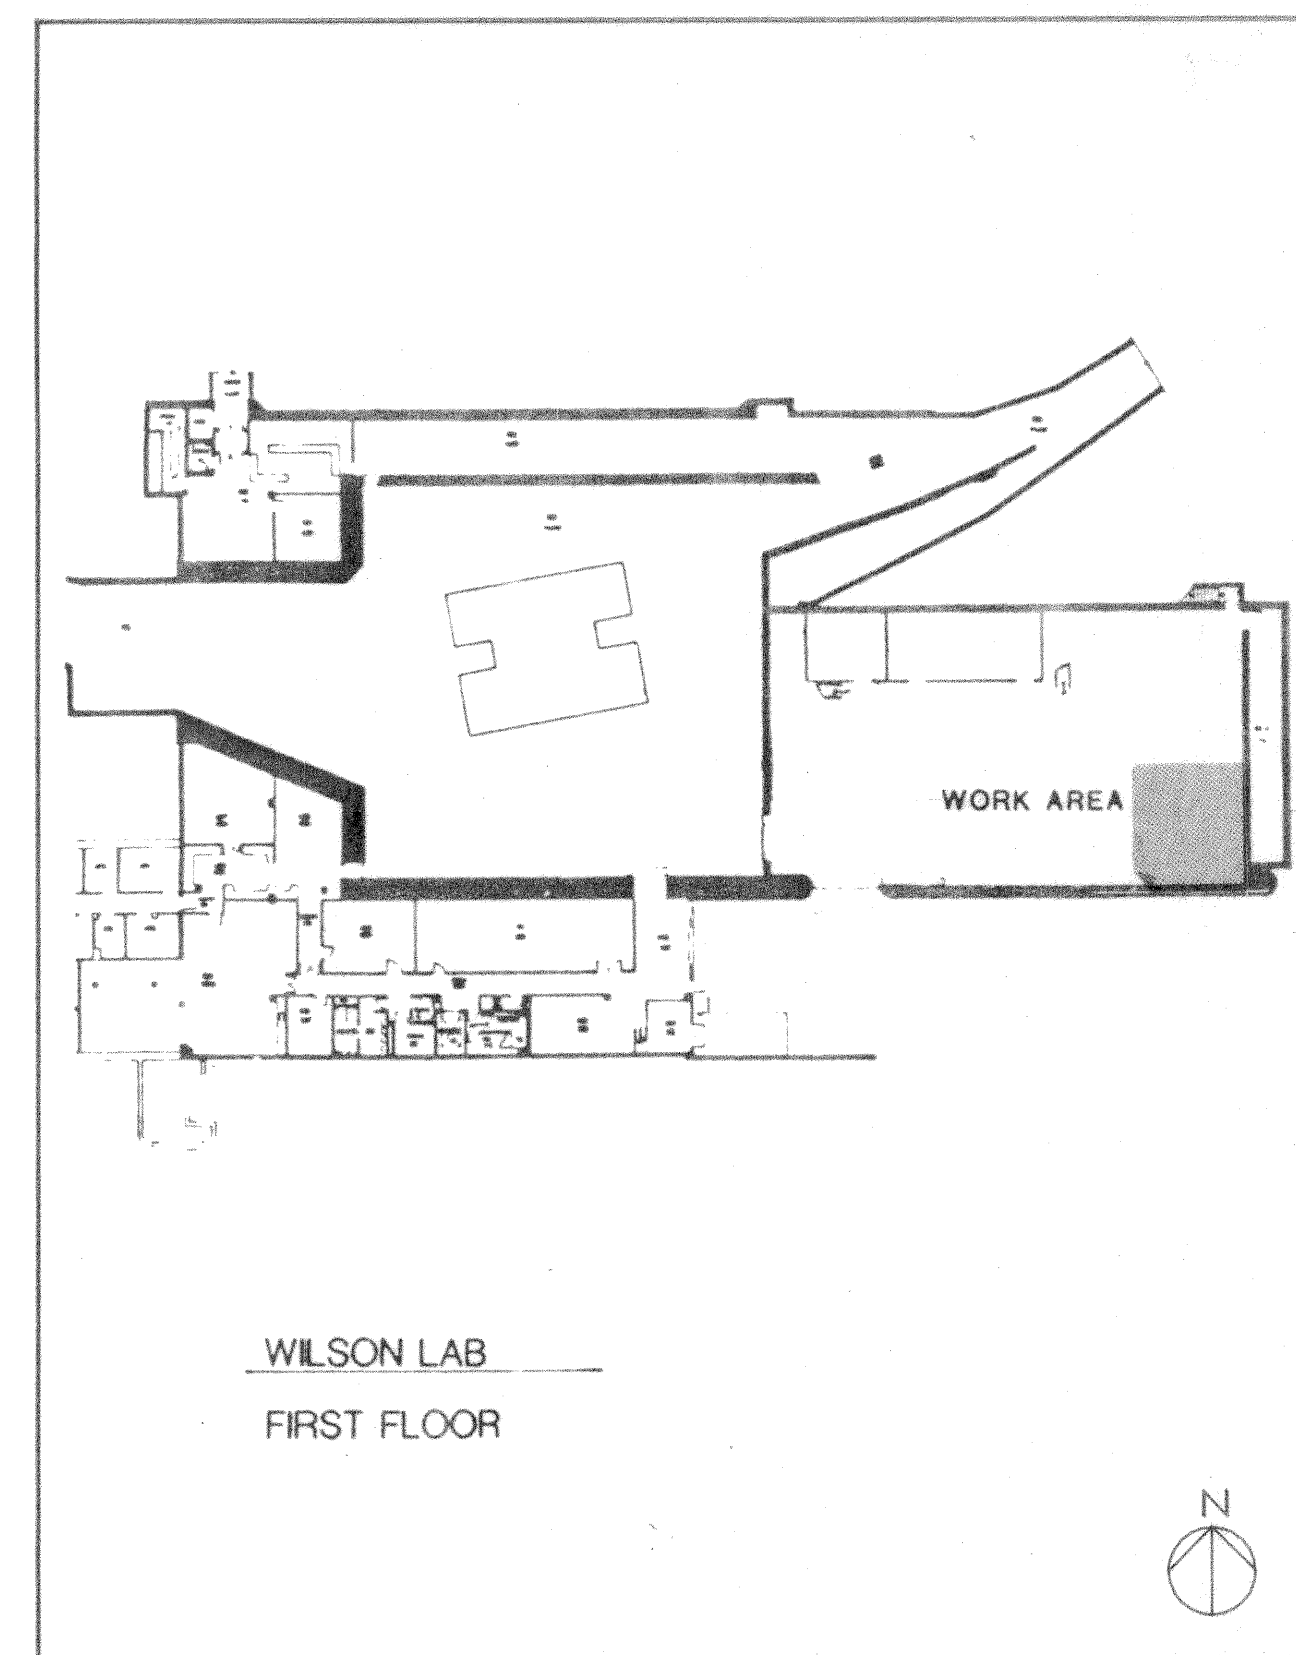

SITE PLAN

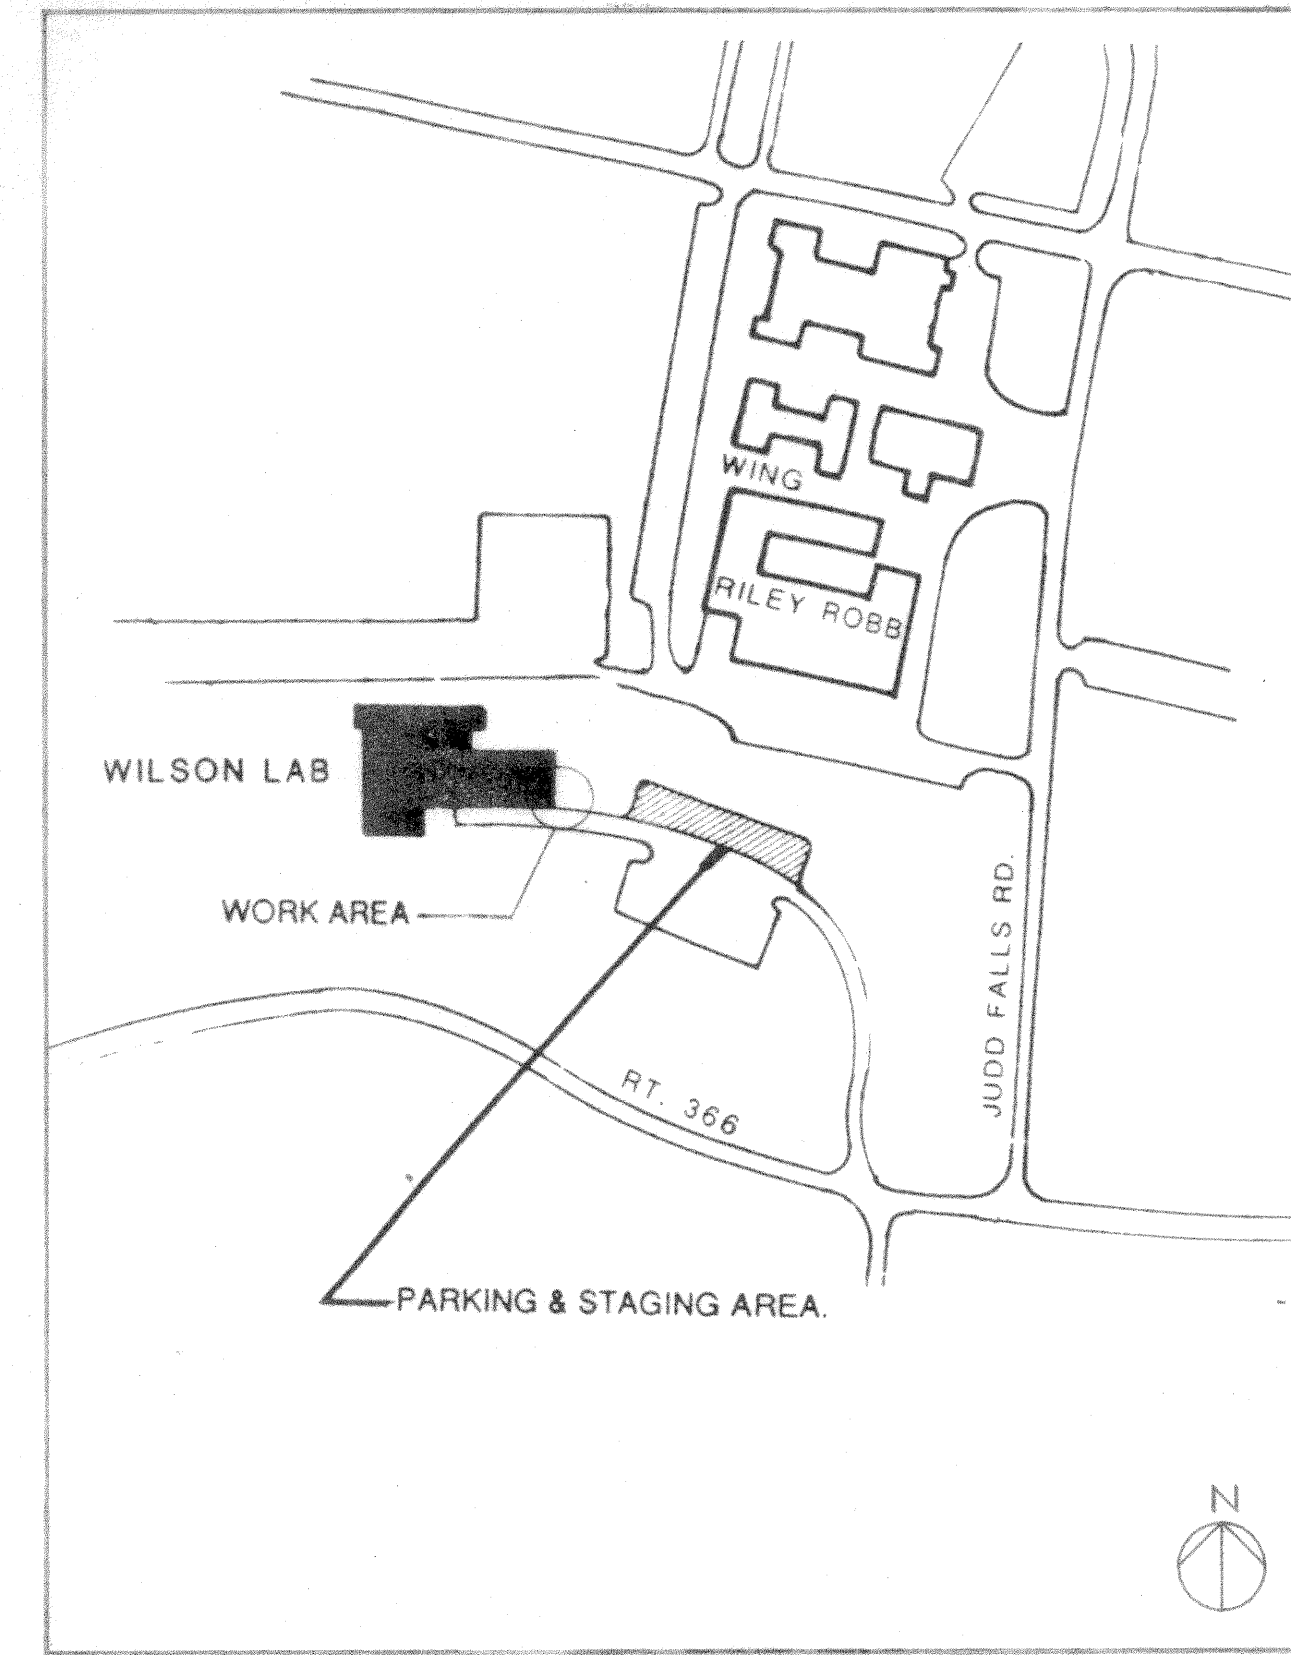

J. Mutahi

095-129

SCALE	SHEET NO.
AS NOTED	T1
FILE NO.	1 OF 4
85610	
DRAWING NO.	
D-2849	

Rec 8/29/89

C1