
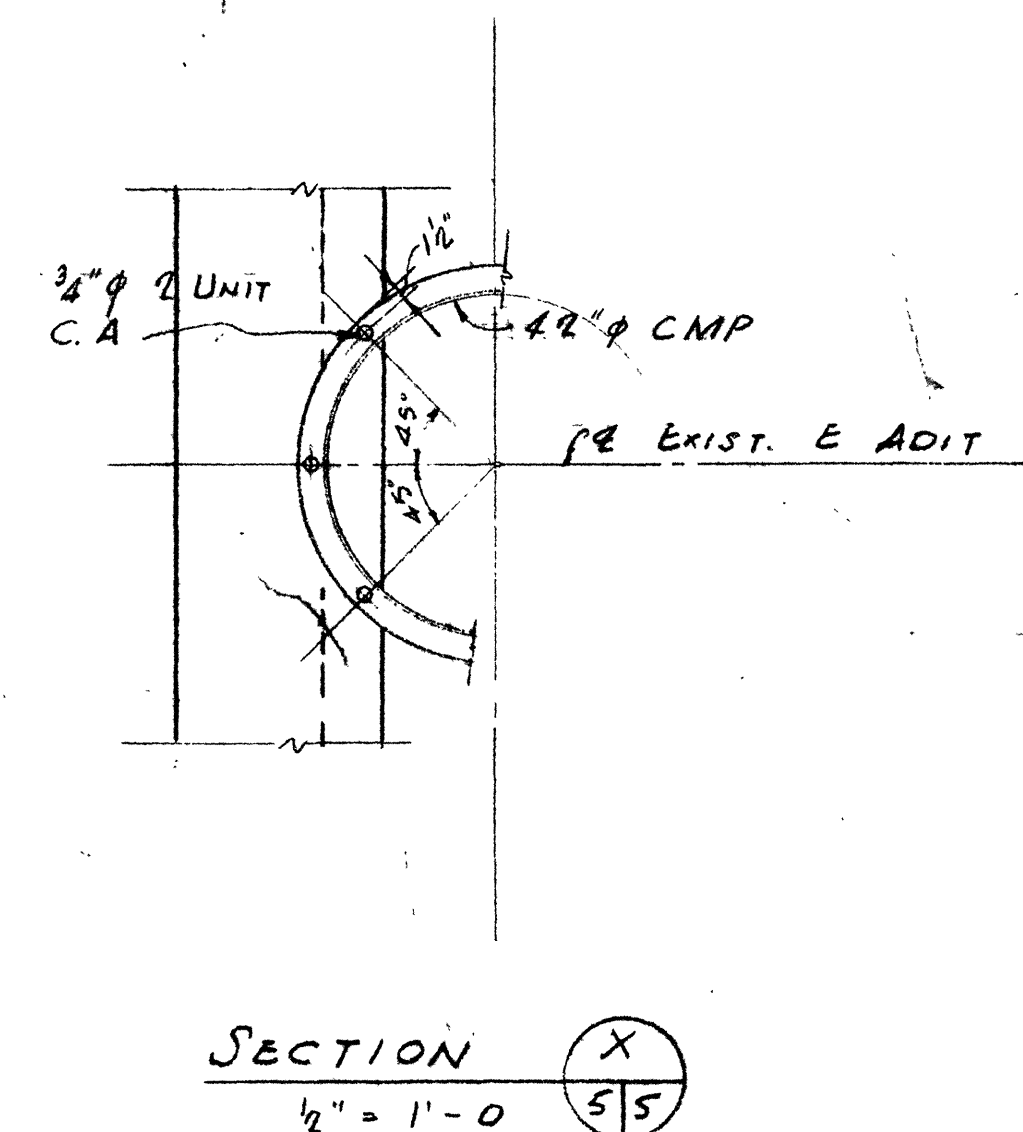
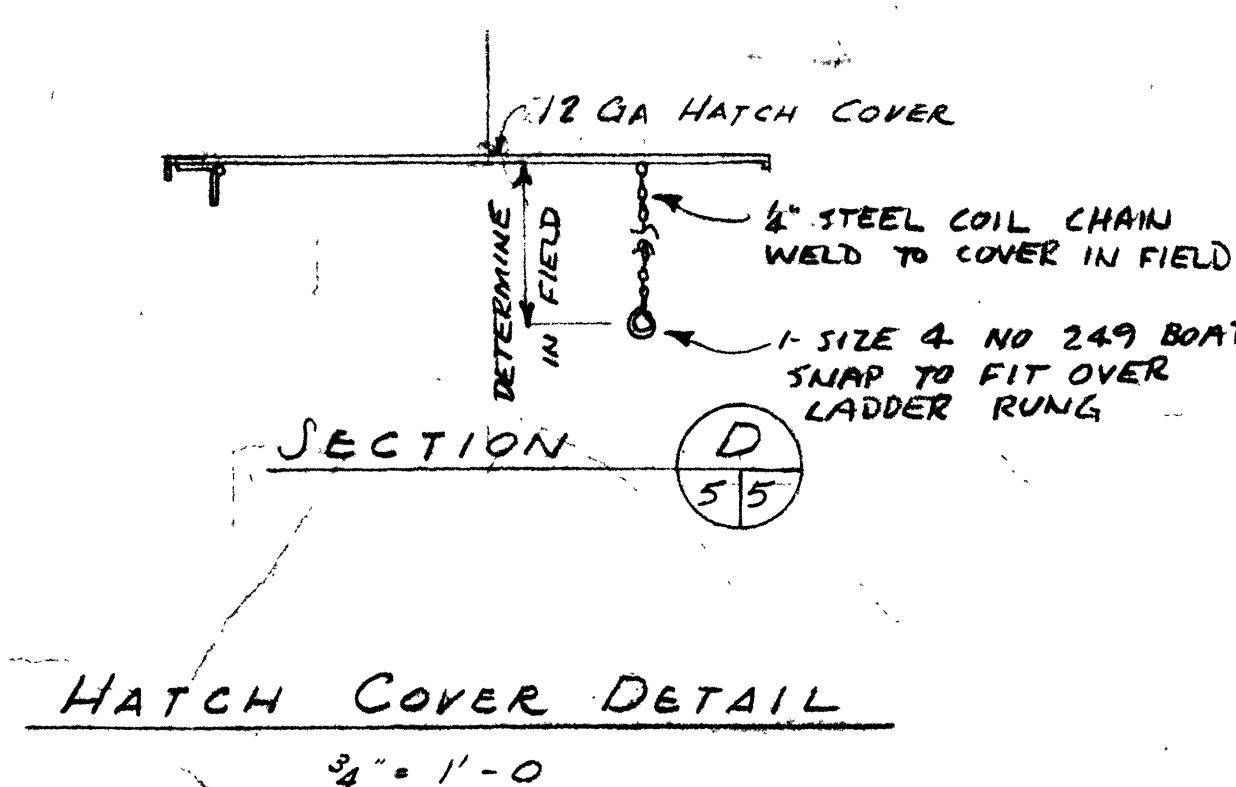
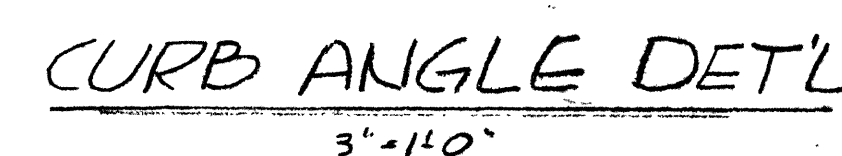
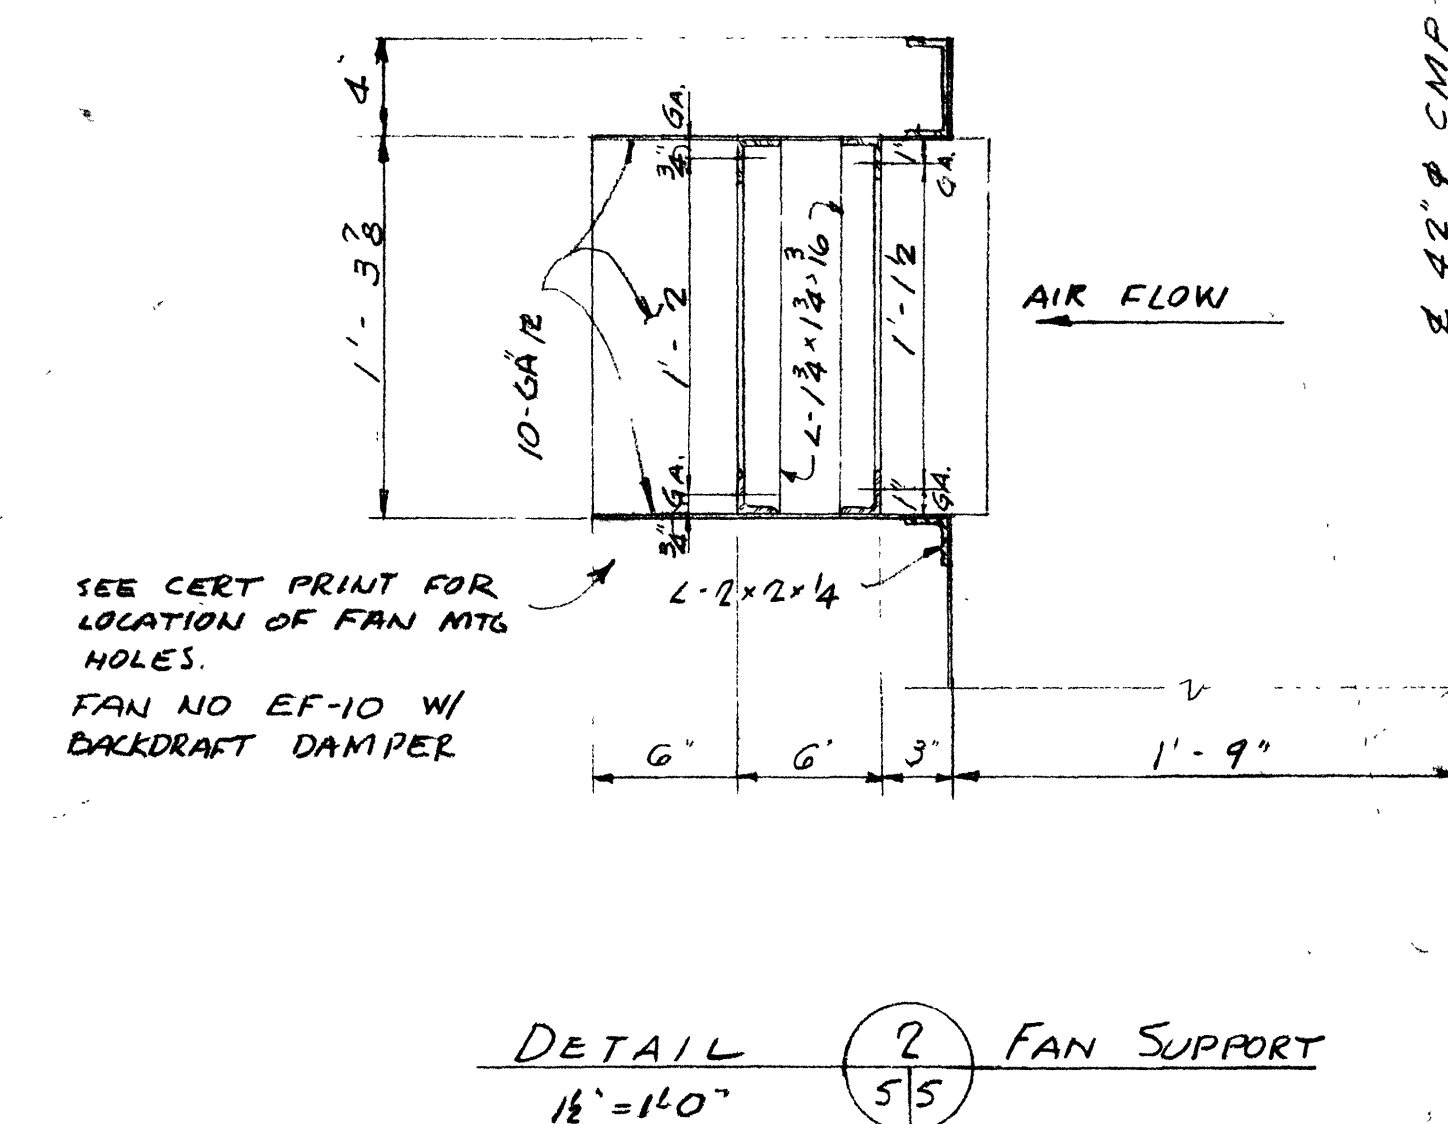
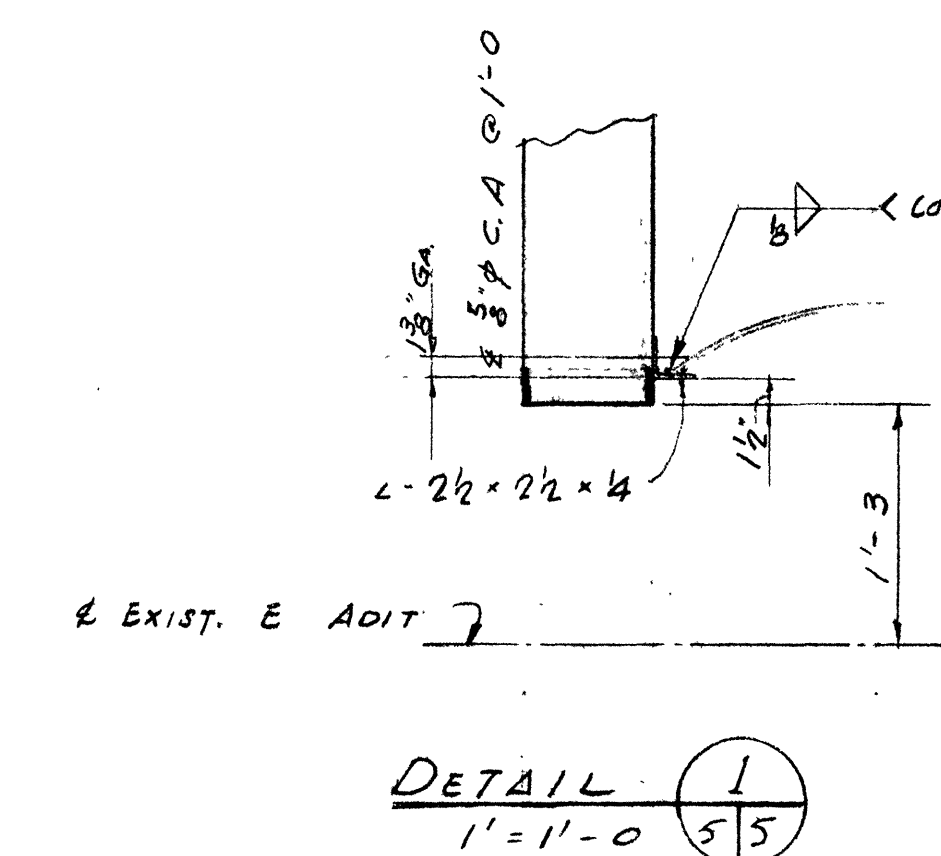


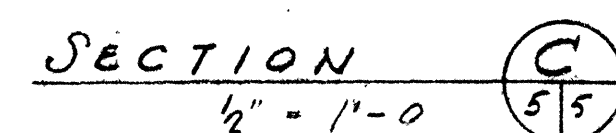

NOTE
1. EAST ADIT VENT HATCH NOT TO BE CONSTRUCTED UNTIL AUTHORIZED BY OWNER. (OWNER REQUIRES FULL ACCESS TO EAST HALF OF TUNNEL THROUGH SYNCHOTRON HALL BEFORE CONSTRUCTION OF VENT HATCH.)

A	SEE ADDENDUM 1	J.D.	F. CLARKE
		1-5-65	
LTR	REVISIONS	DATE	CHK'D
		BY	APPD

IO GEV CORNELL

SYNCHROTRON LABORATORY


CORNELL

ITHACA

UNIVERSITY

NEW YORK

EAST ADIT VENT HATCH DETAILS

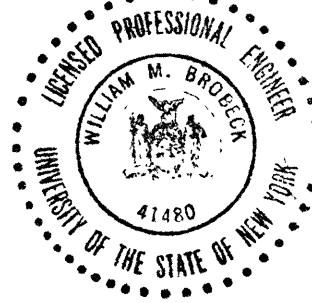



WILLIAM M. BROBECK AND ASSOCIATES

IAN KAMCKINLAY, AIA
PREGNOFF & MATTHEU
JACOBS ASSOCIATES

950 GILMAN ST.
TELEPHONE

ARCHITECT
STRUCTURAL ENGR.
CONSTRUCTION ENGR.

BERKELEY, CALIF. 94710
415 - 528 - 8644

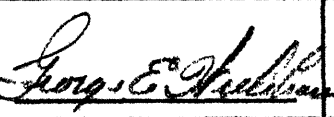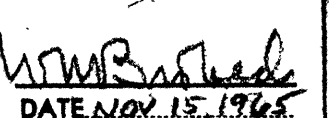DR. FILE	CHK.	J.D.	SUPV. GEN.	SCALE
RELEASED	APPROVED			SHEET
  DATE: NOV 15, 1964	LAB NUCLEAR STUDIES			OF 5 102
	MAP-BUSINESS  DATE: JAN 15, 1966			DRAWING NO. C - 5
				WMB & A. NO. 1114

1"

2085-33-65-605 206 Cornell University B. & P.