




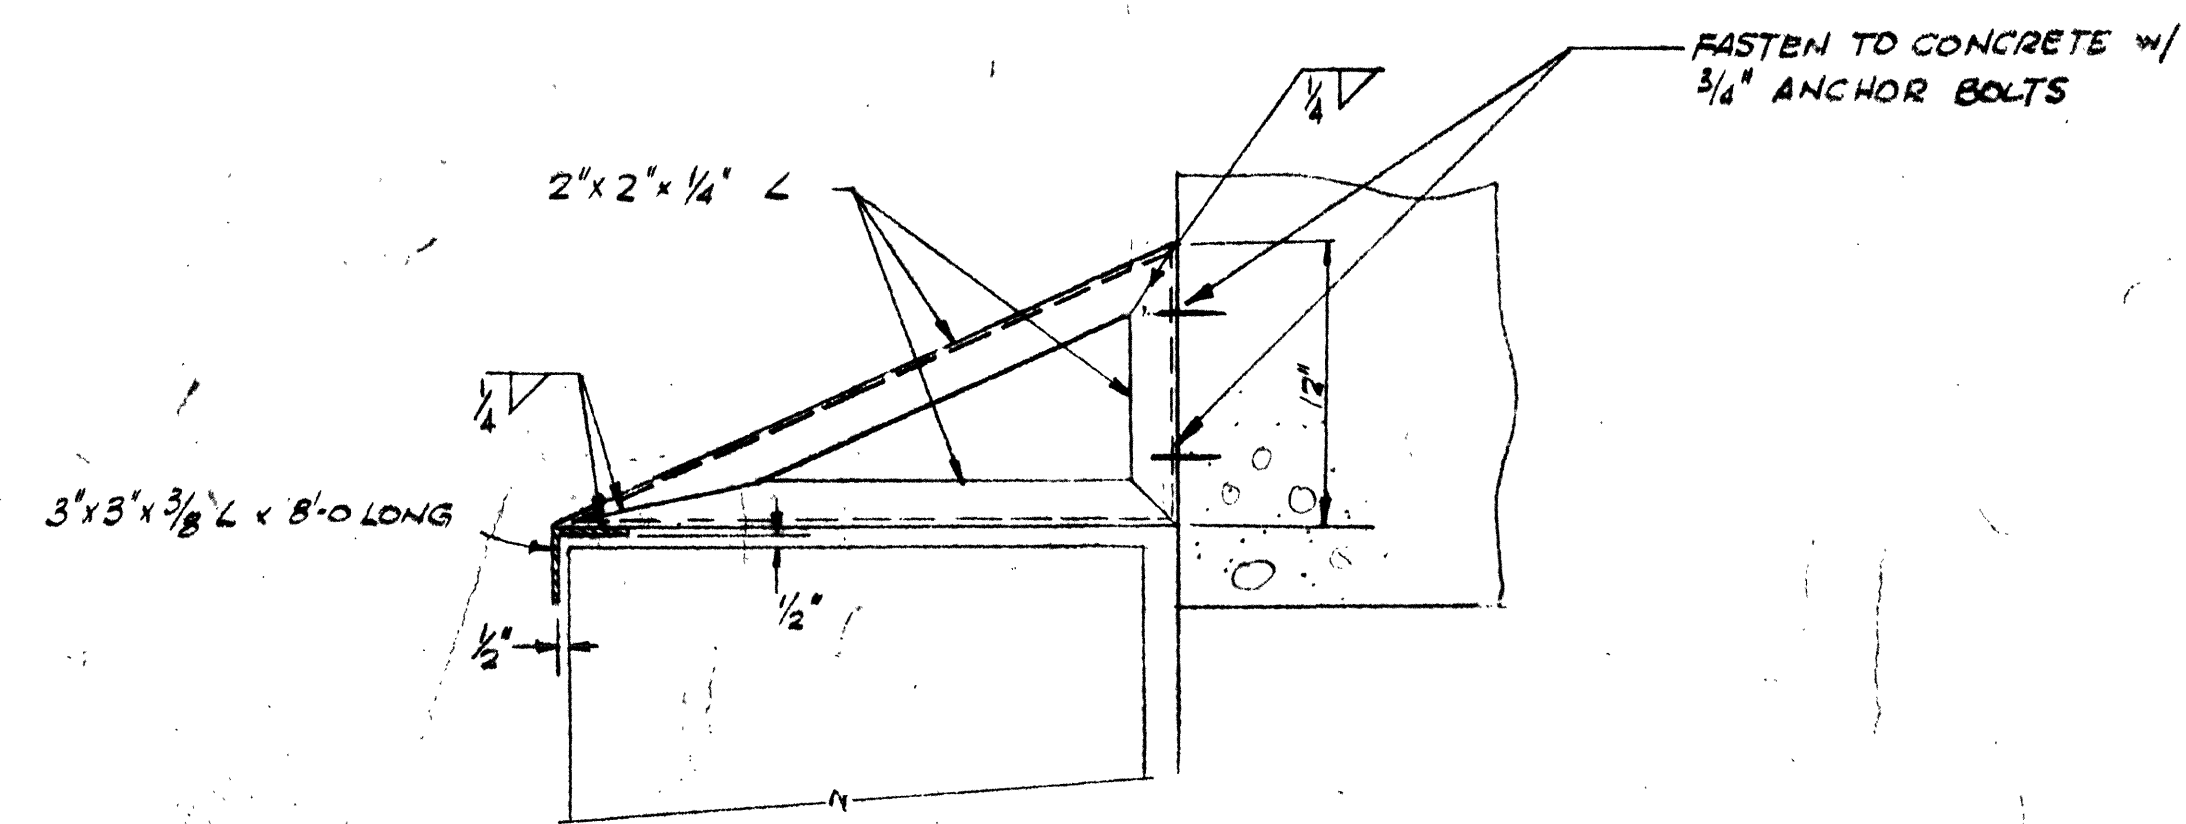



SECTION B
B
DI DI

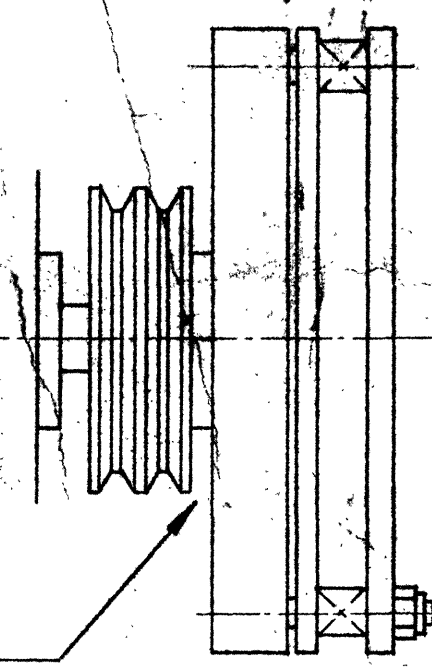


DETAIL 2
2
DI DI
NO SCALE

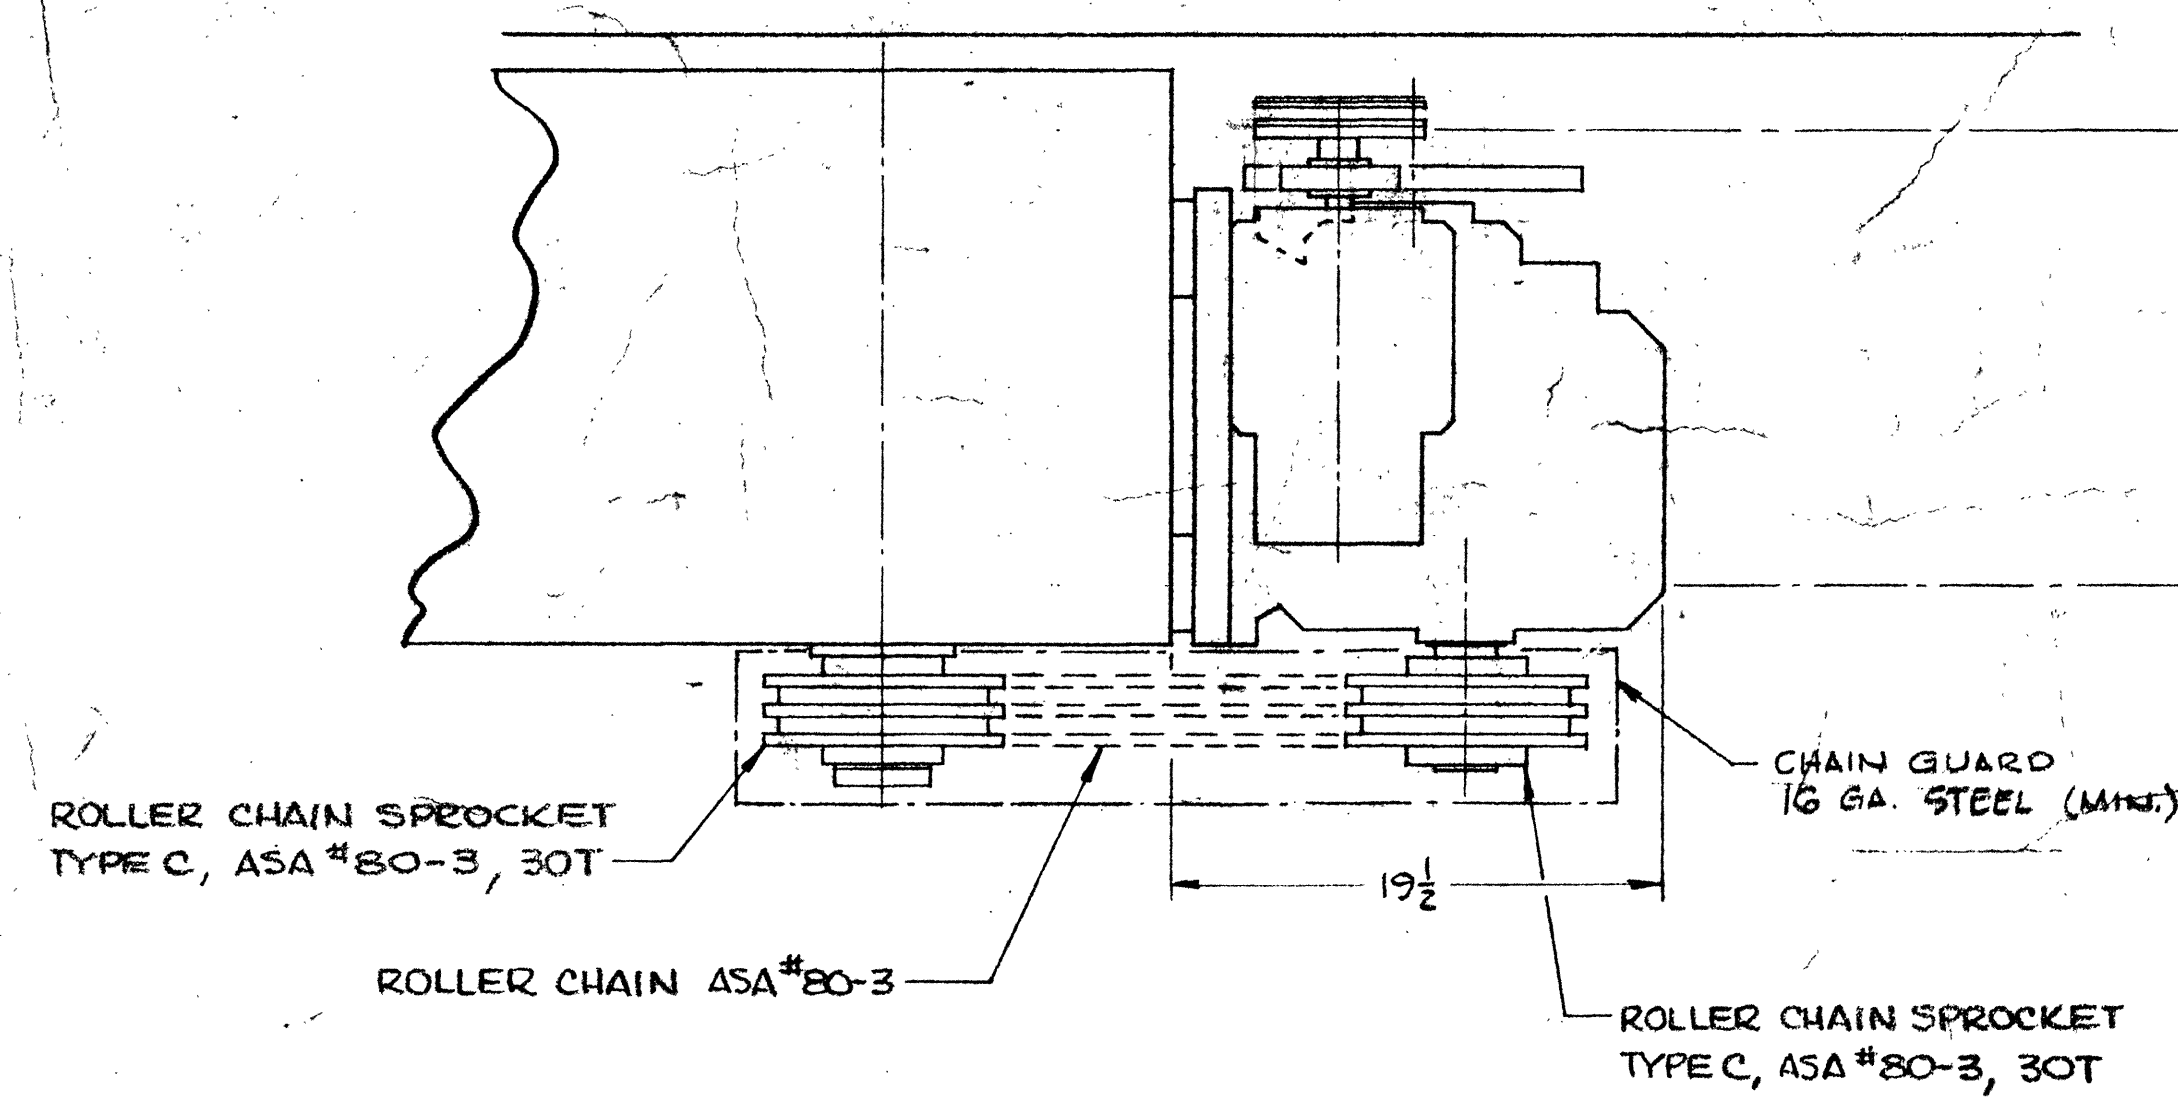

DETAIL 1
1
DI DI

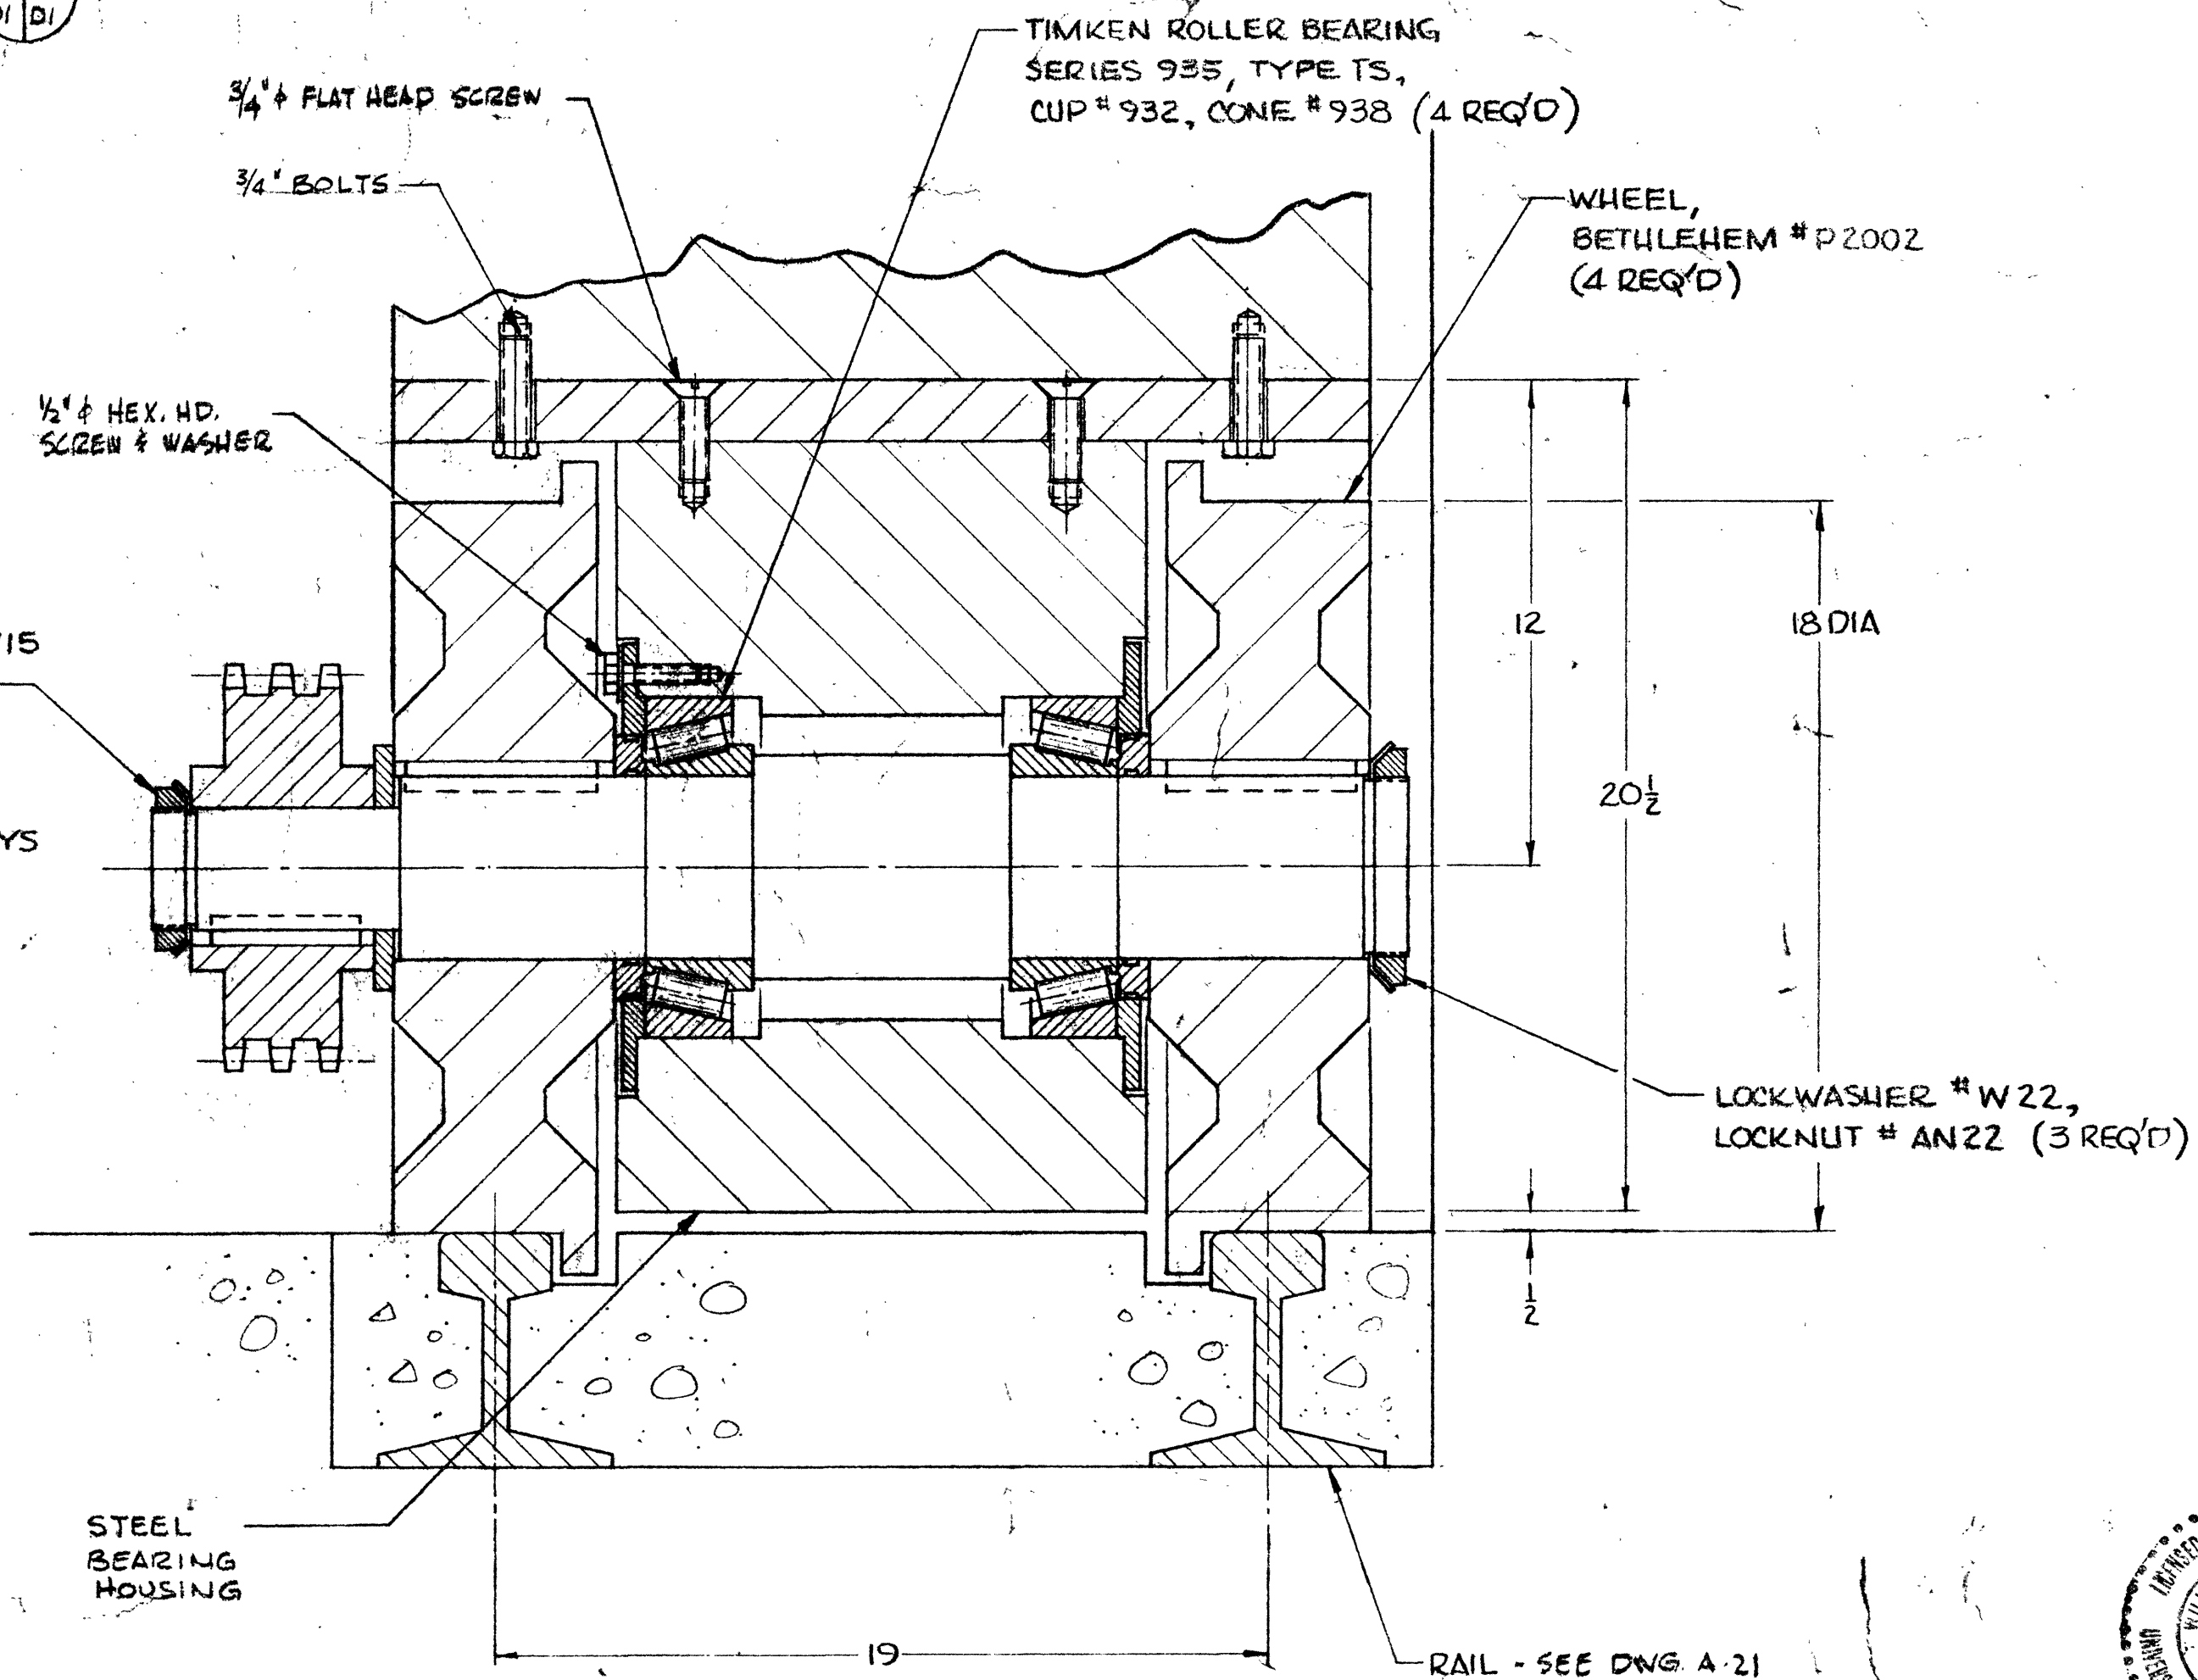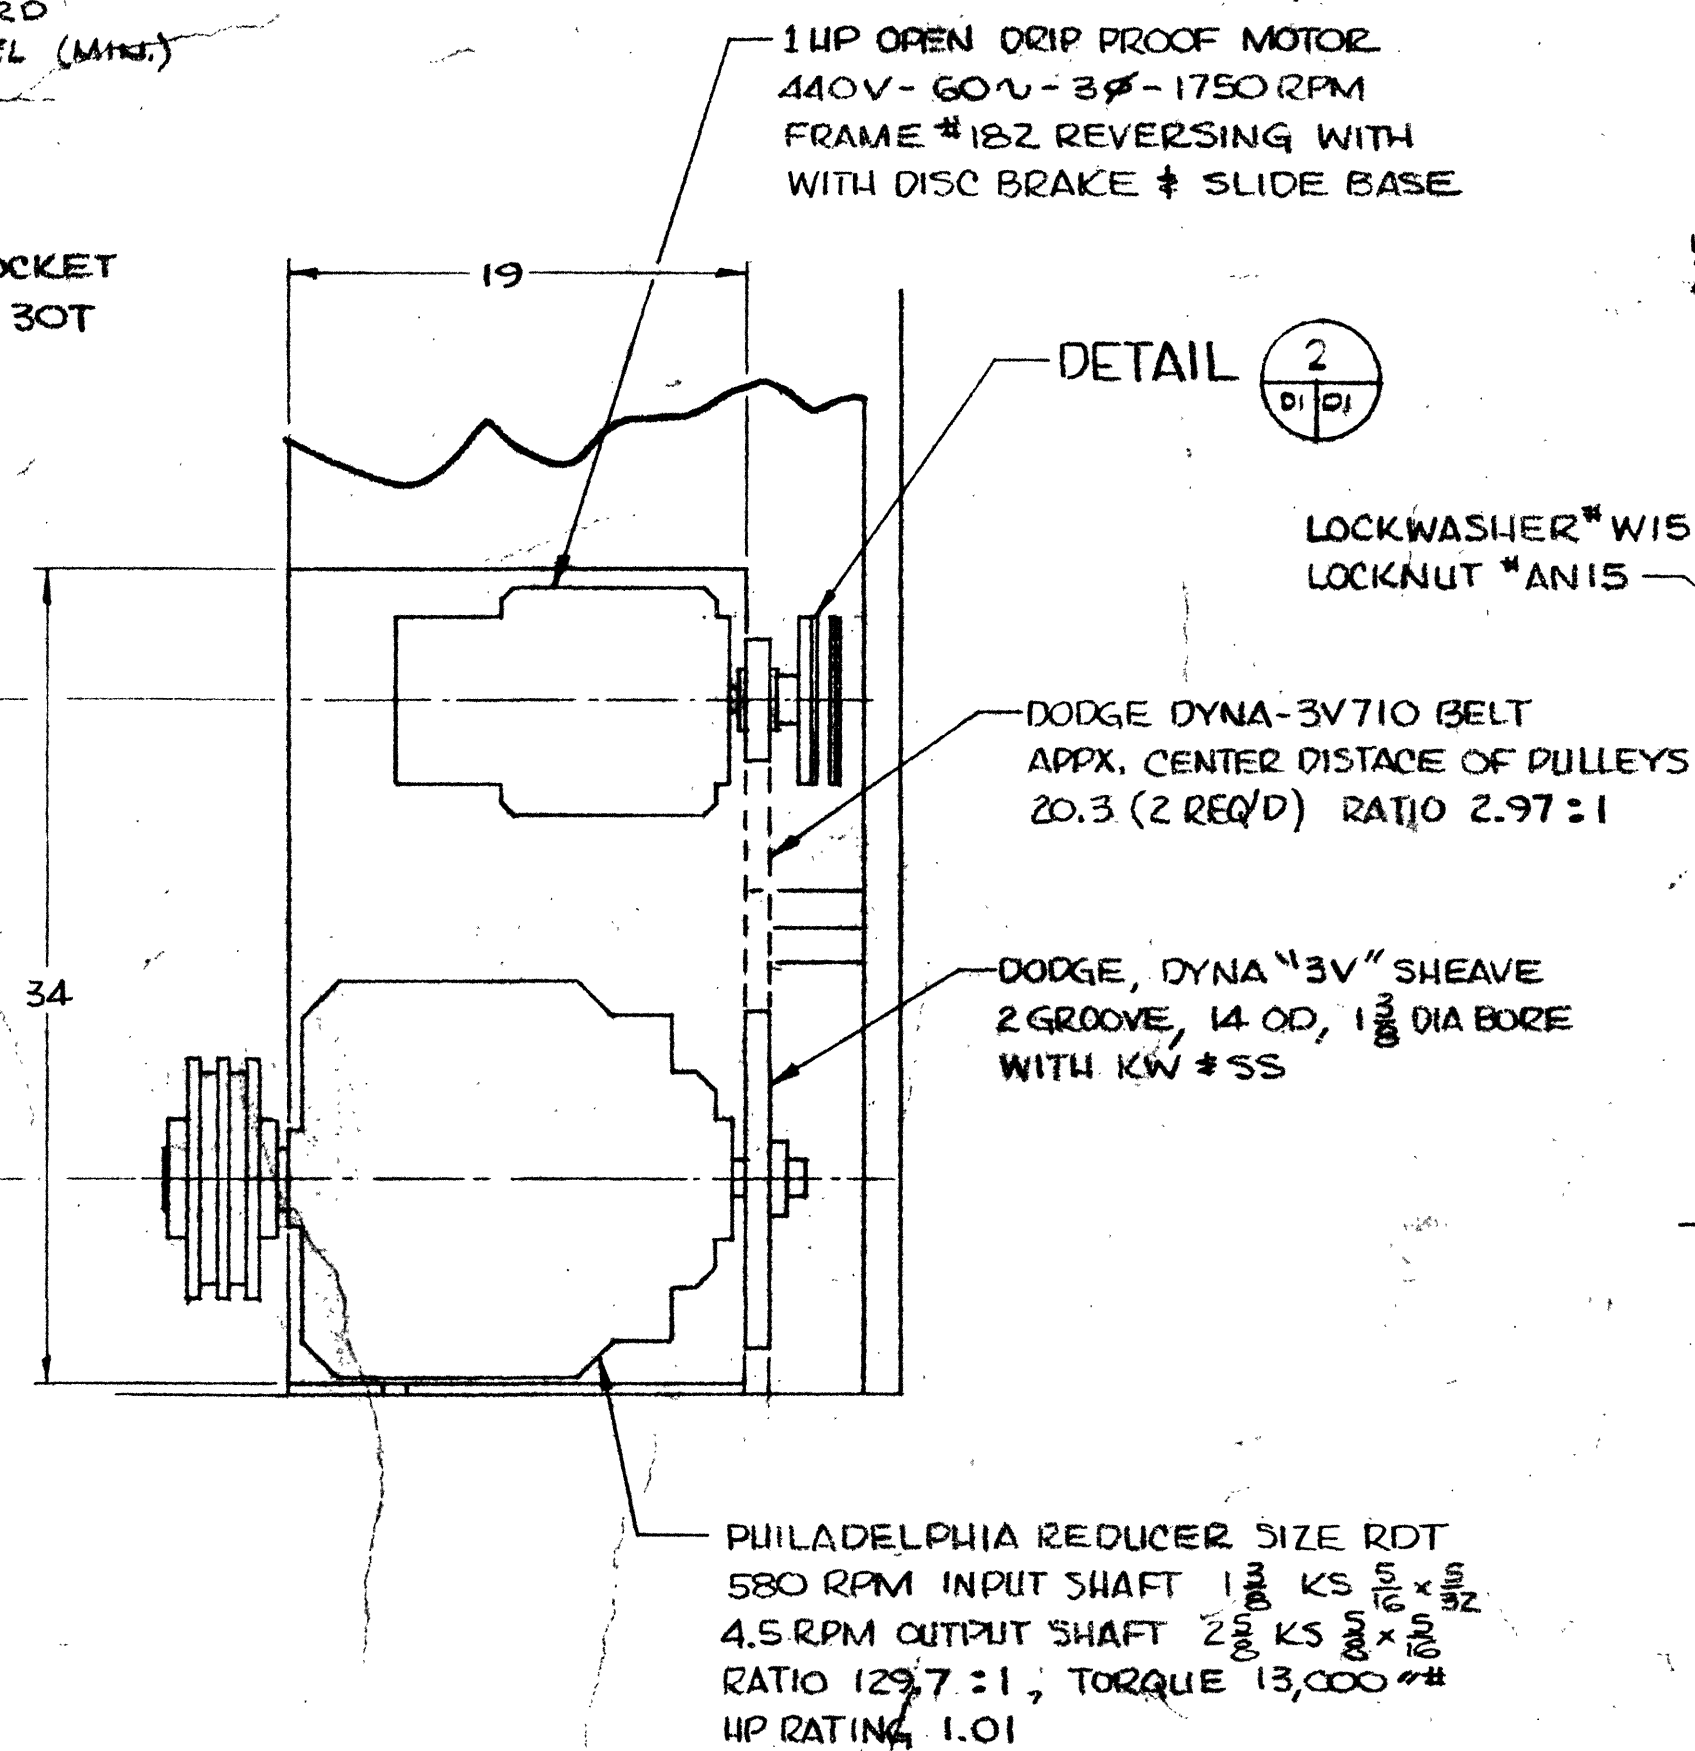

SECTION A
A
DI DI
SCALE 3/4" = 1'-0"

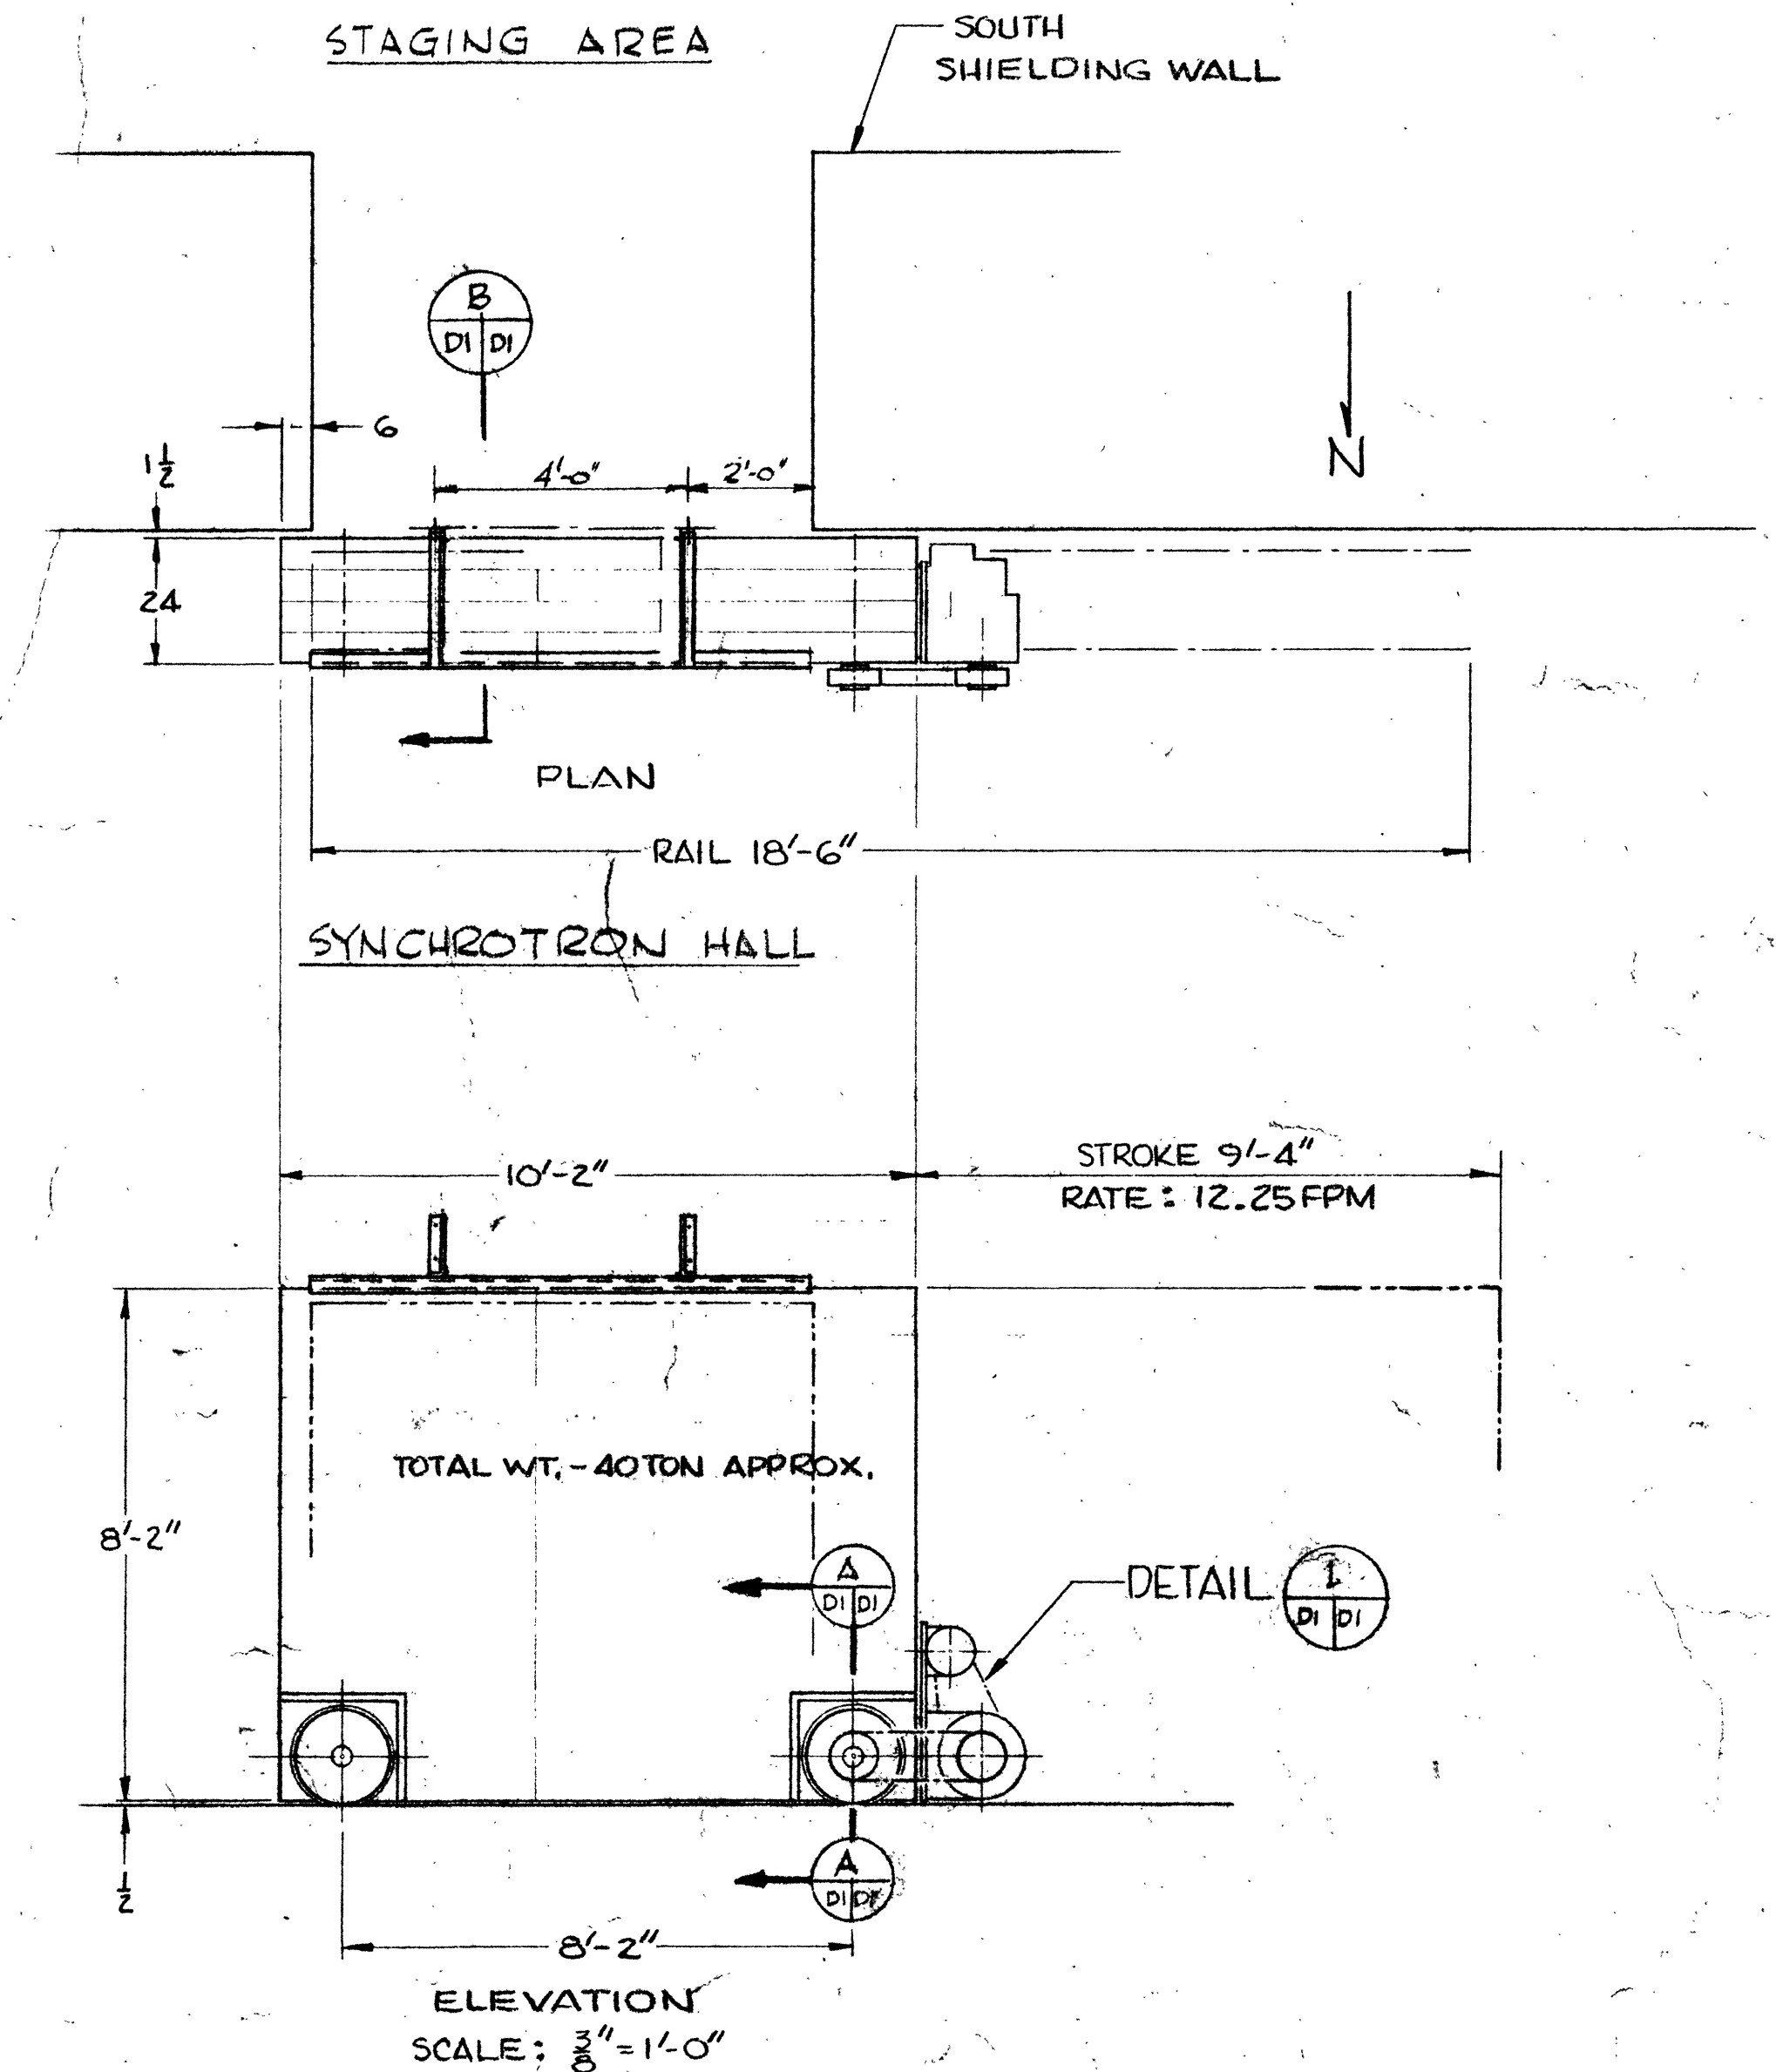

ALL WORK SHOWN ON THIS DRAWING EXCEPT THE RAILS SHALL BE INCLUDED WITH BID ALTERNATE.

GENERAL NOTES

1. THE DOOR SHALL BE CONSTRUCTED OF IRON OR STEEL AND MAY BE LAMINATED.
2. REFER TO DWG. E20 FOR POWER AND CONTROLS. ELECTRIC WIRING & CONTROLS SHALL BE FURNISHED UNDER ELECTRICAL SECTION OF SPECIFICATION.

SEE ADDENDUM 1		1/3/66 TEL	
LTR	REVISIONS	DATE	CHK'D APP'D
IO GEV CORNELL SYNCHROTRON LABORATORY CORNELL UNIVERSITY ITHACA NEW YORK			
ALTERNATE NO. 2 SYNCHROTRON HALL SHIELDING DOOR			
WILLIAM M. BROBECK AND ASSOCIATES IAN MACKINLAY, AIA ARCHITECT PREGNOFF & MATHEU STRUCTURAL ENGR. JACOBS ASSOCIATES CONSTRUCTION ENGR. 980 GILMAN ST. BERKELEY, CALIF. 94710 TELEPHONE 415 - 524 - 8666			
DR. MACHIDA	CHK. TMC	SUPY. TMC	SCALE NOTED
RELEASED	APPROVED	SHEET 44	OF 102
LAB NUCLEAR STUDIES		DRAWING NO. 101	
DATE NOV. 15, 1963		DATE JAN. 15, 1966	
WMB & A NO. 1114		WMB & A NO. 1114	
2085-33-65-024 044 245 Cornell University B. & P.			