
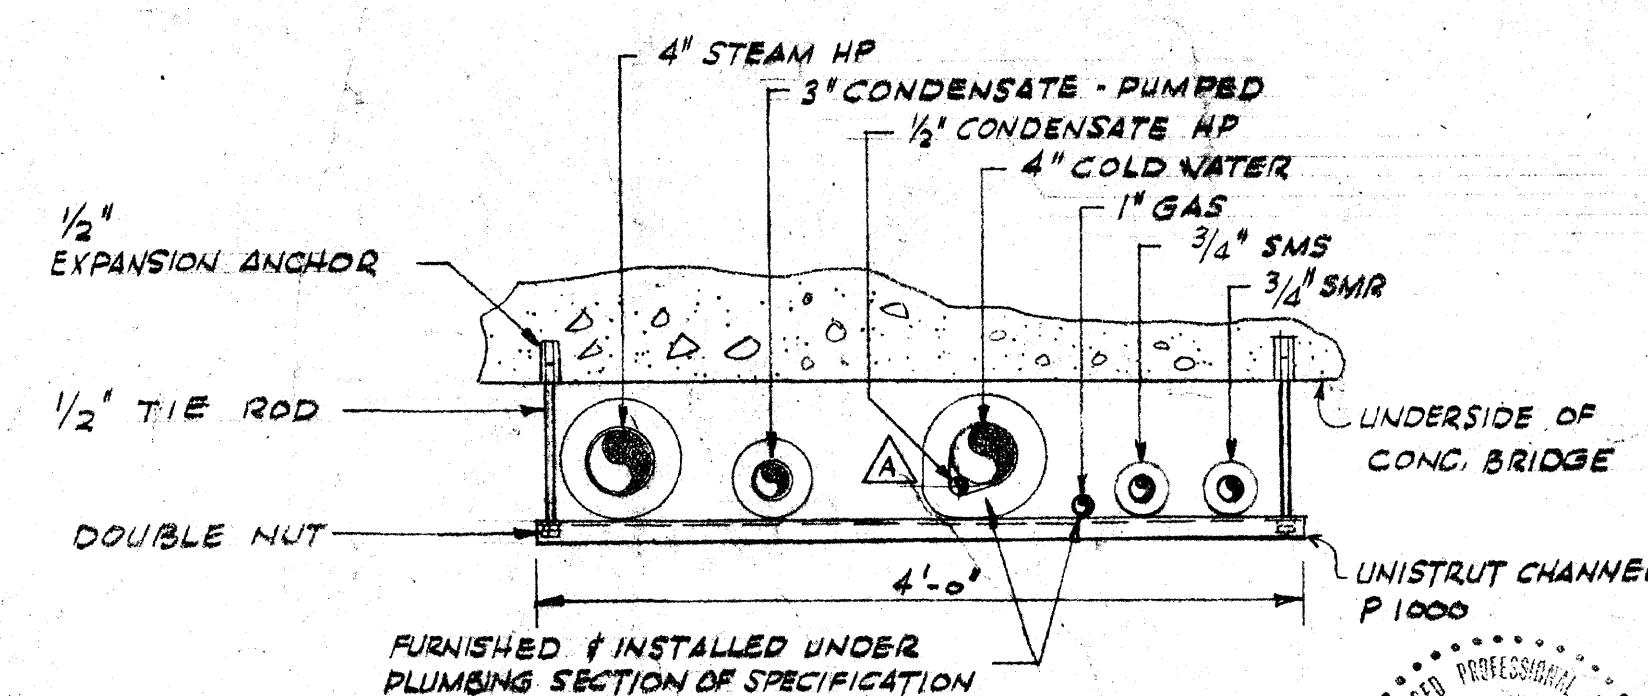
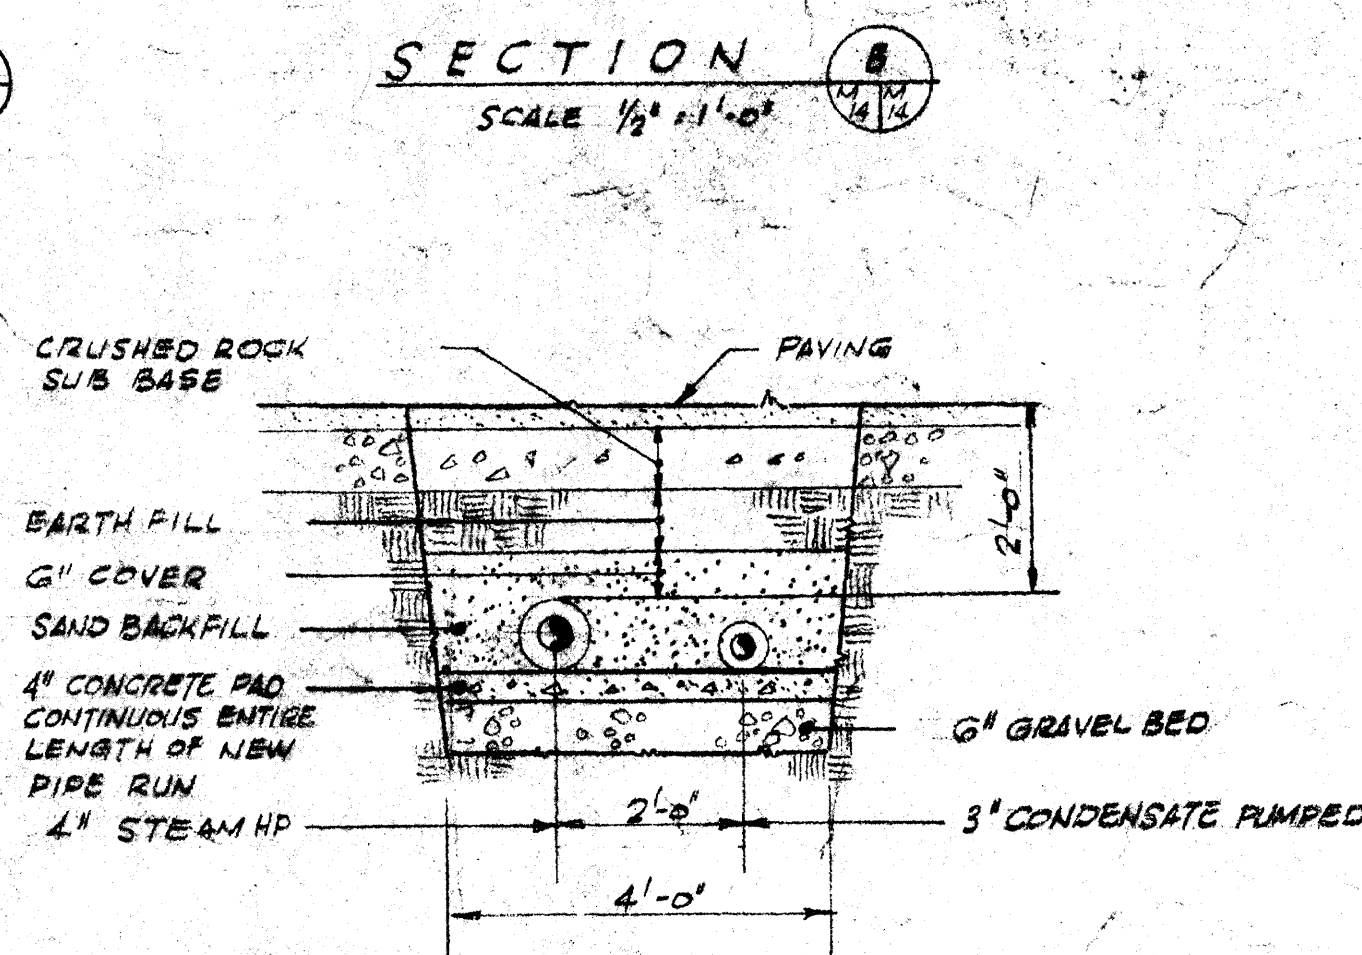
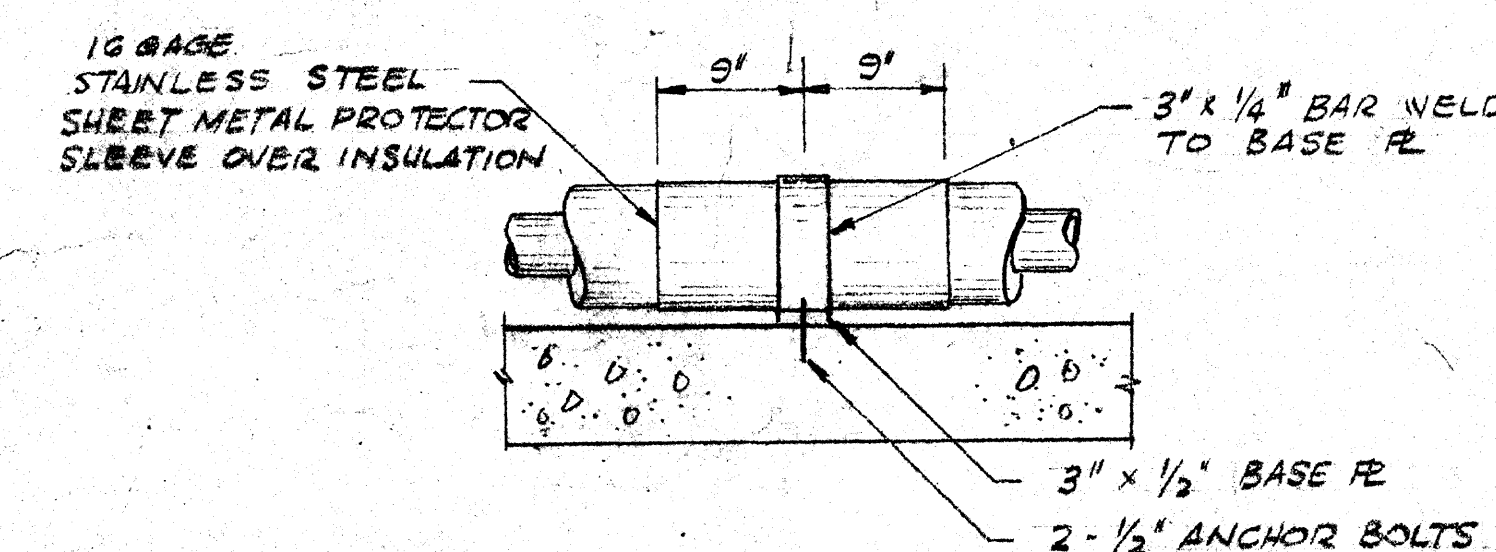
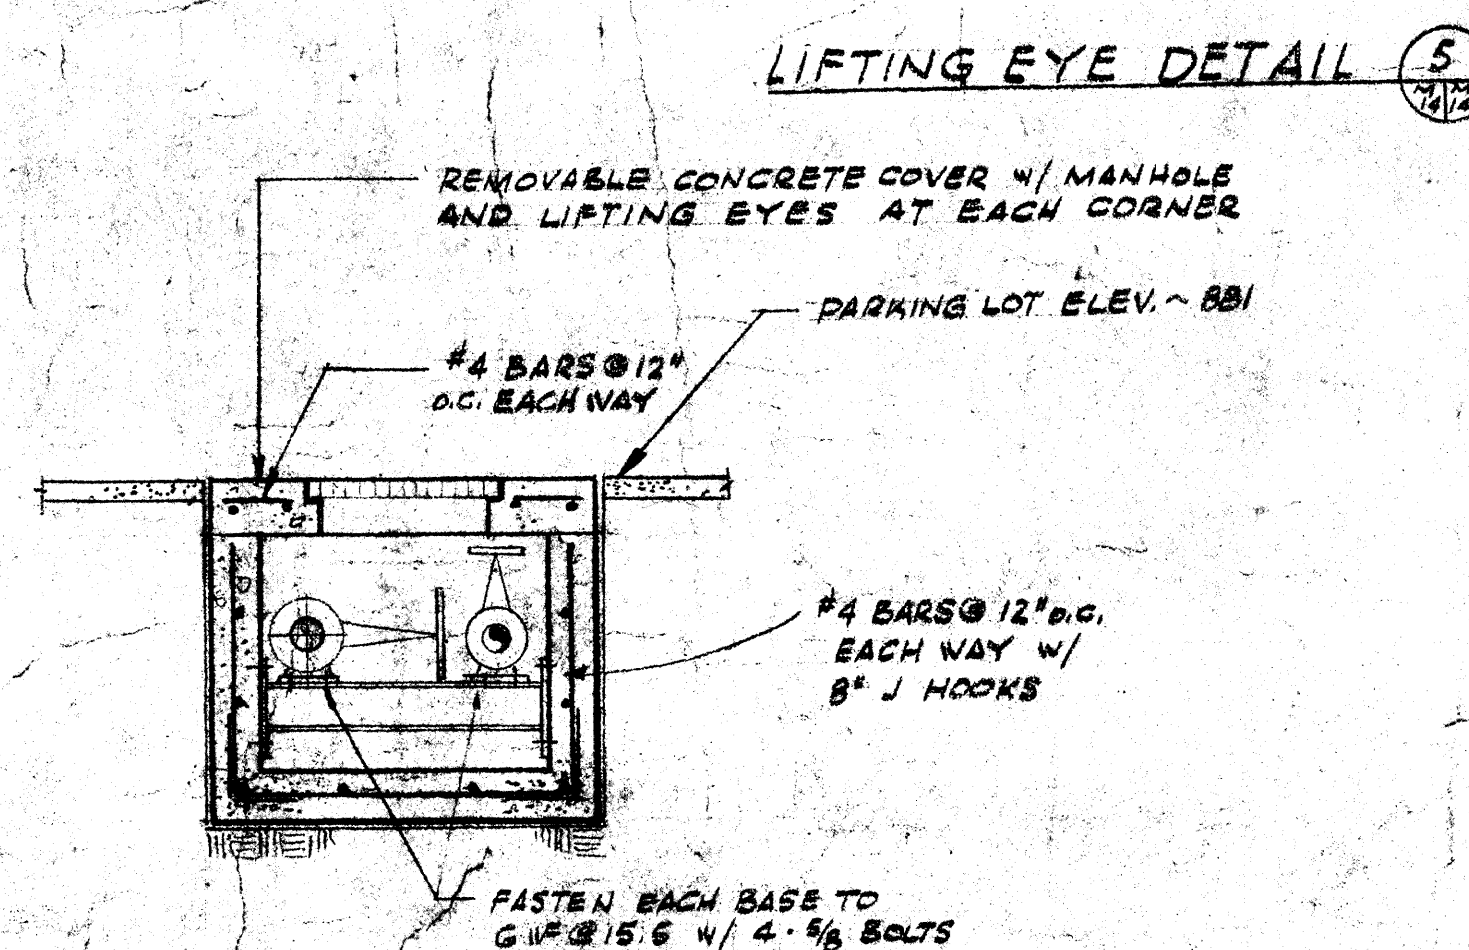
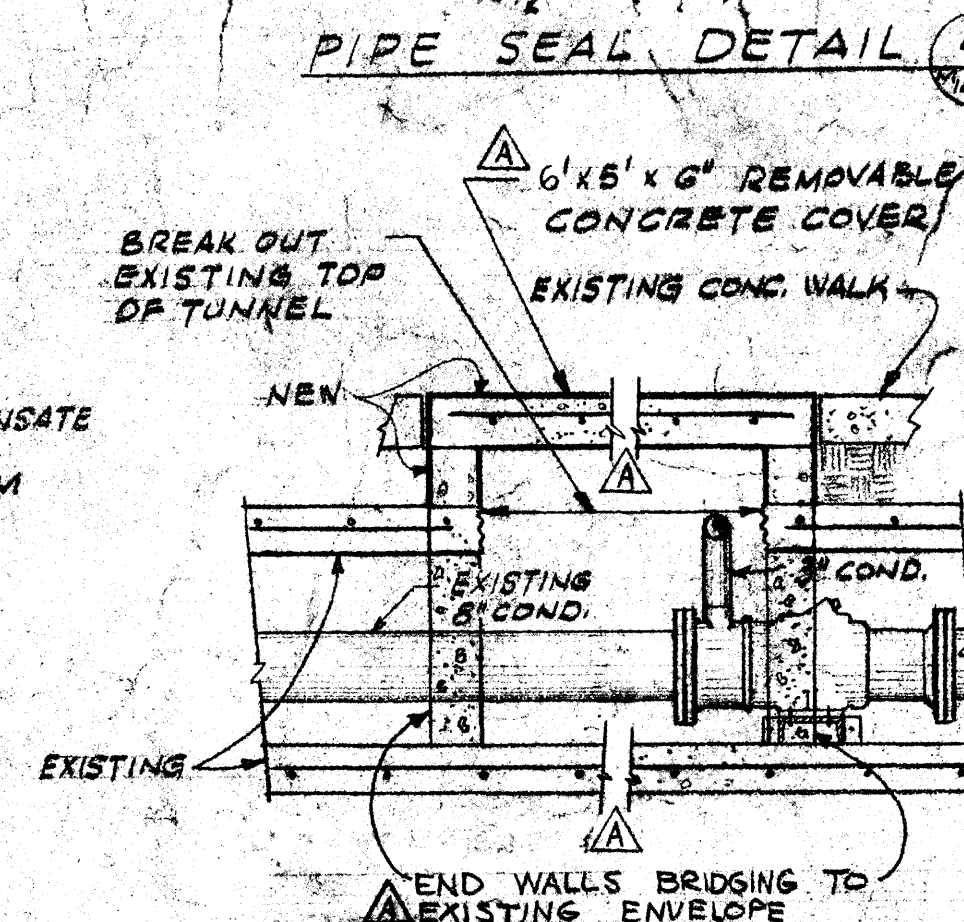
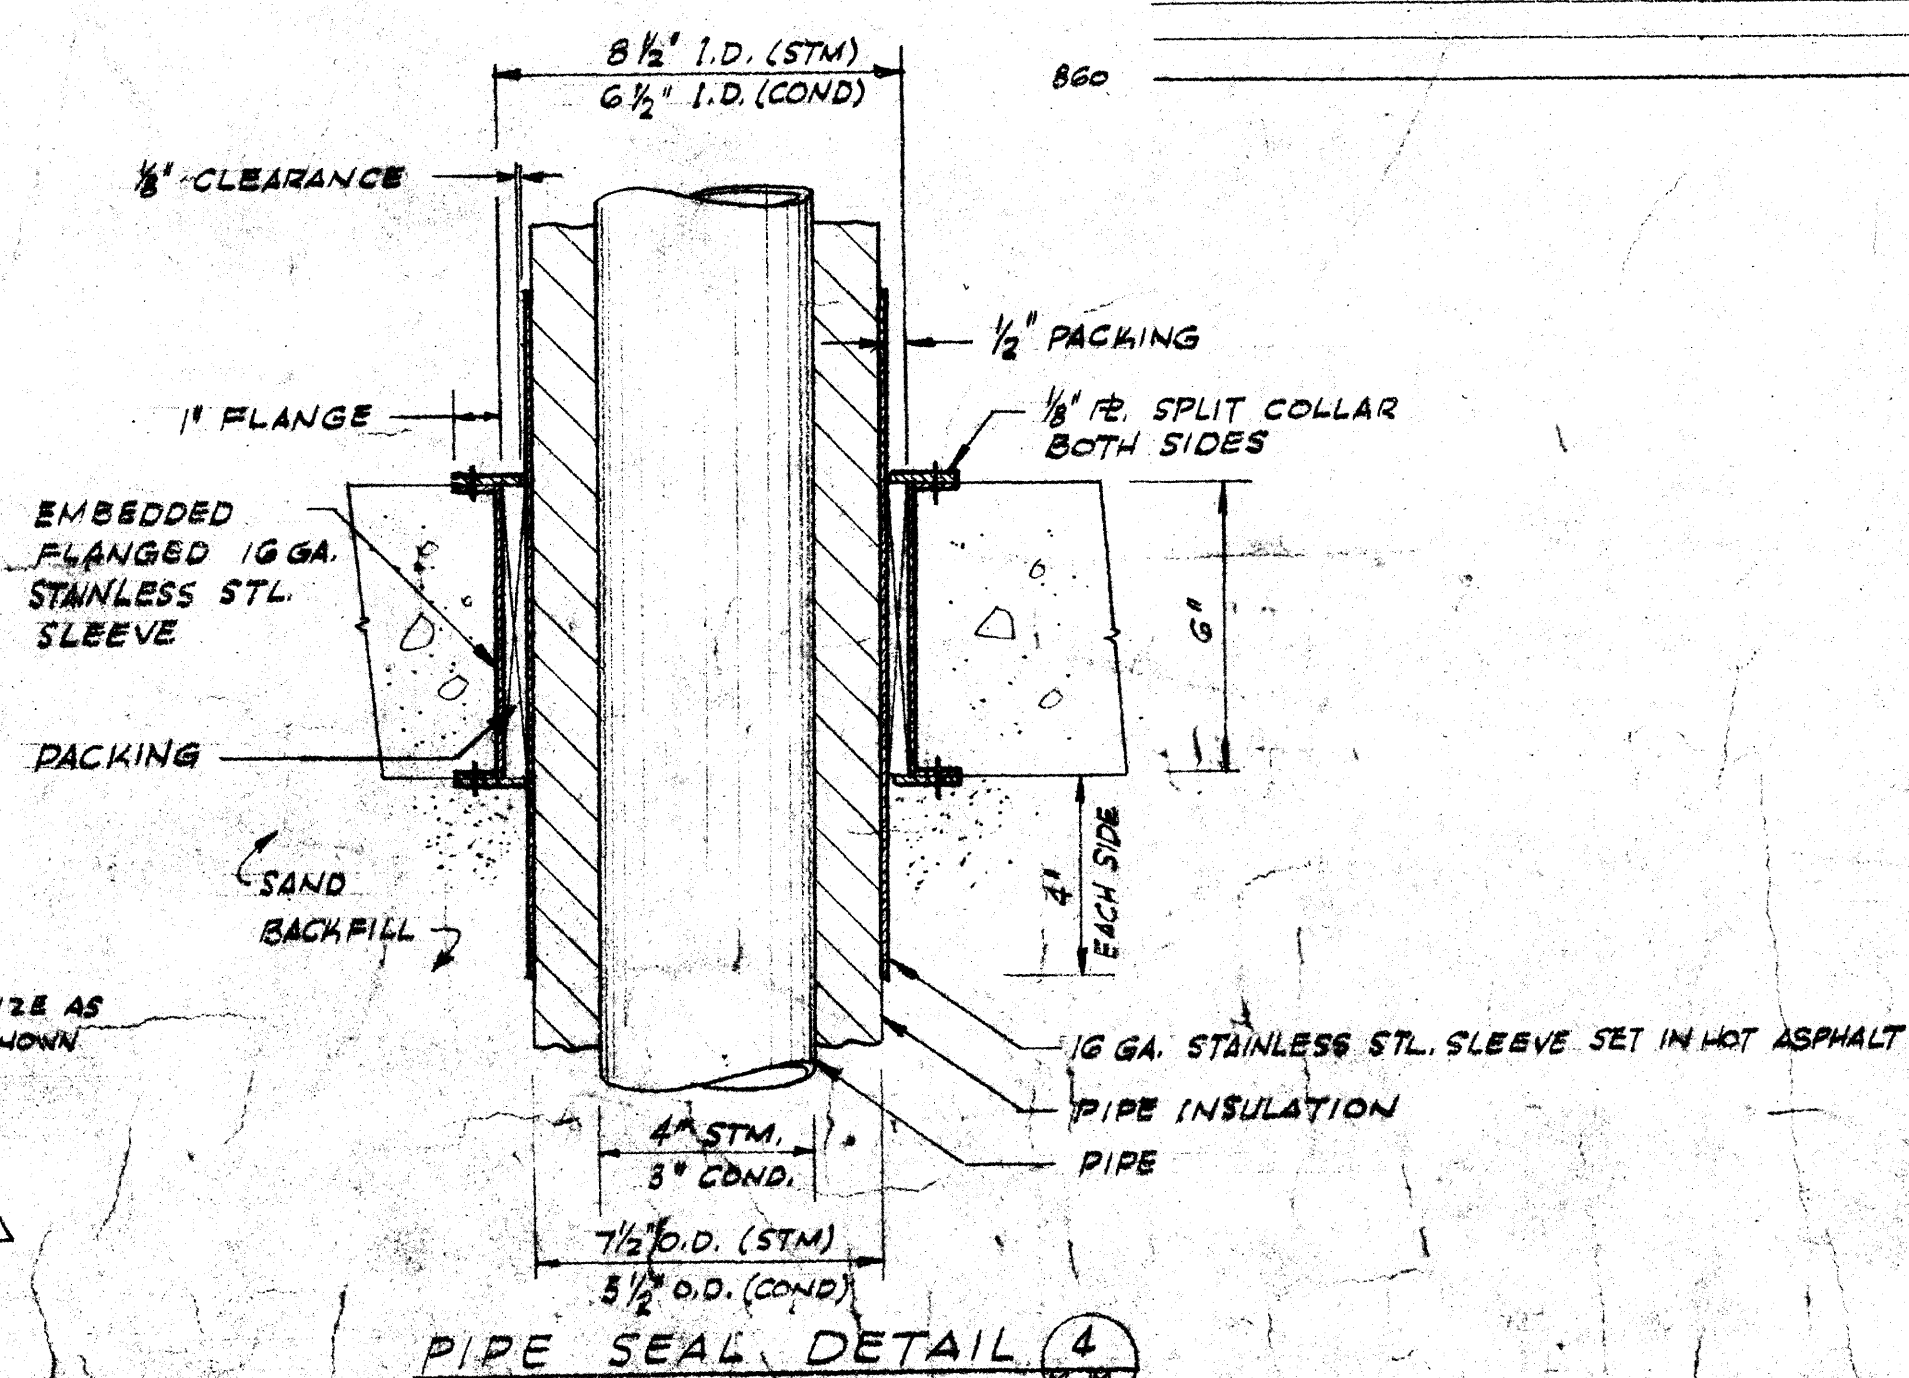
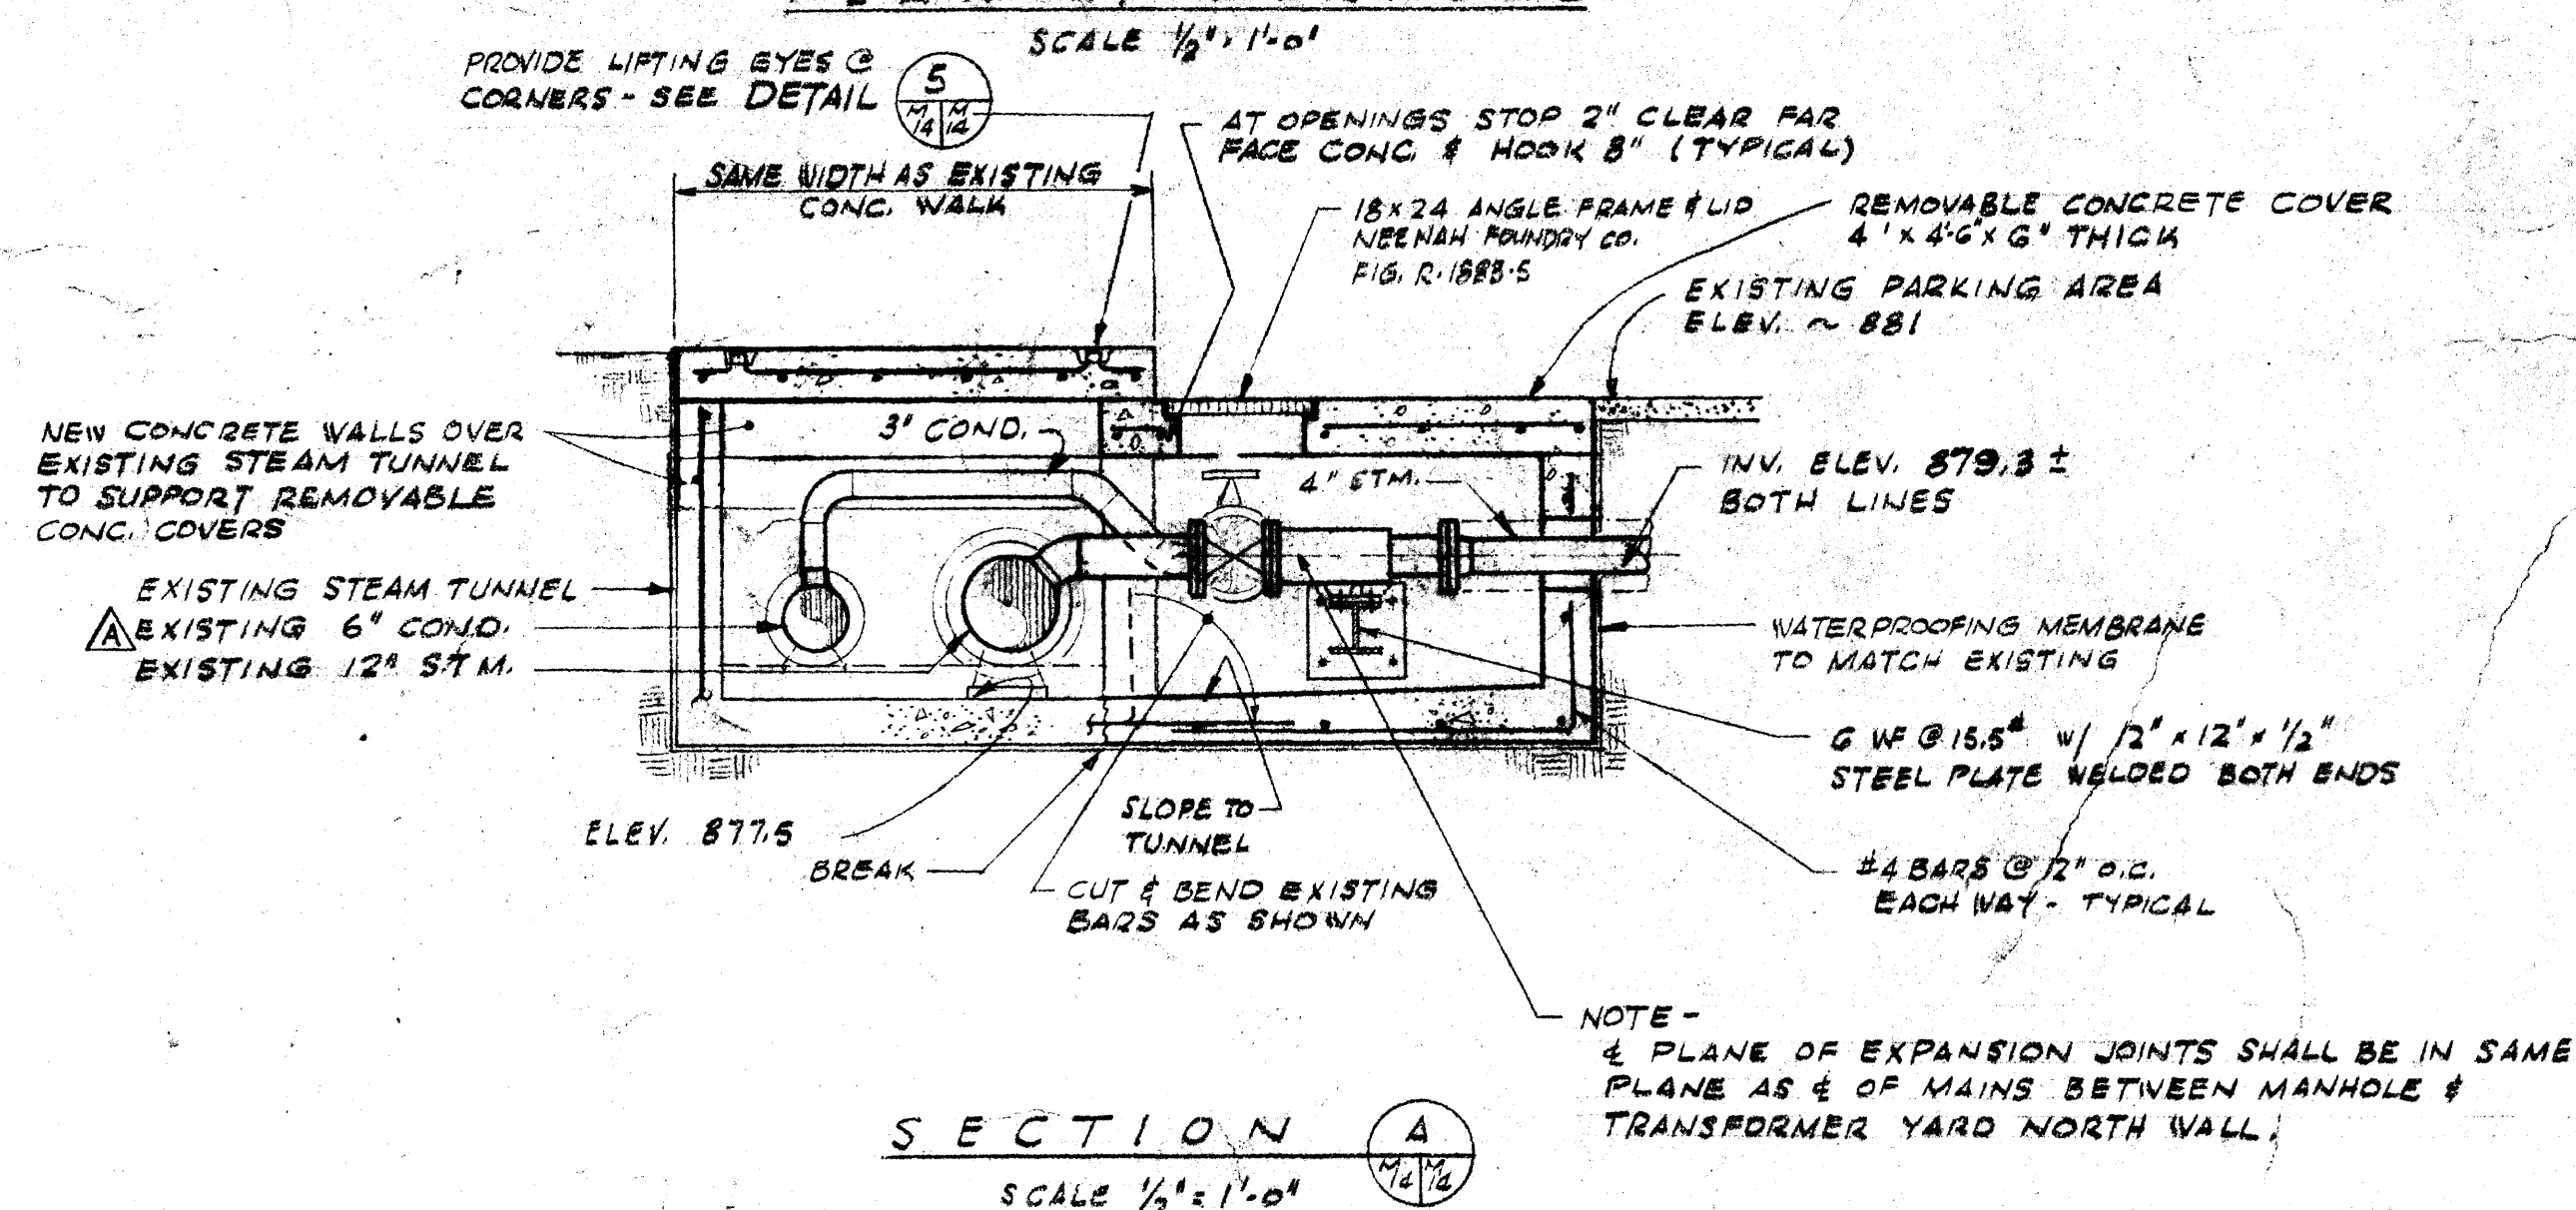
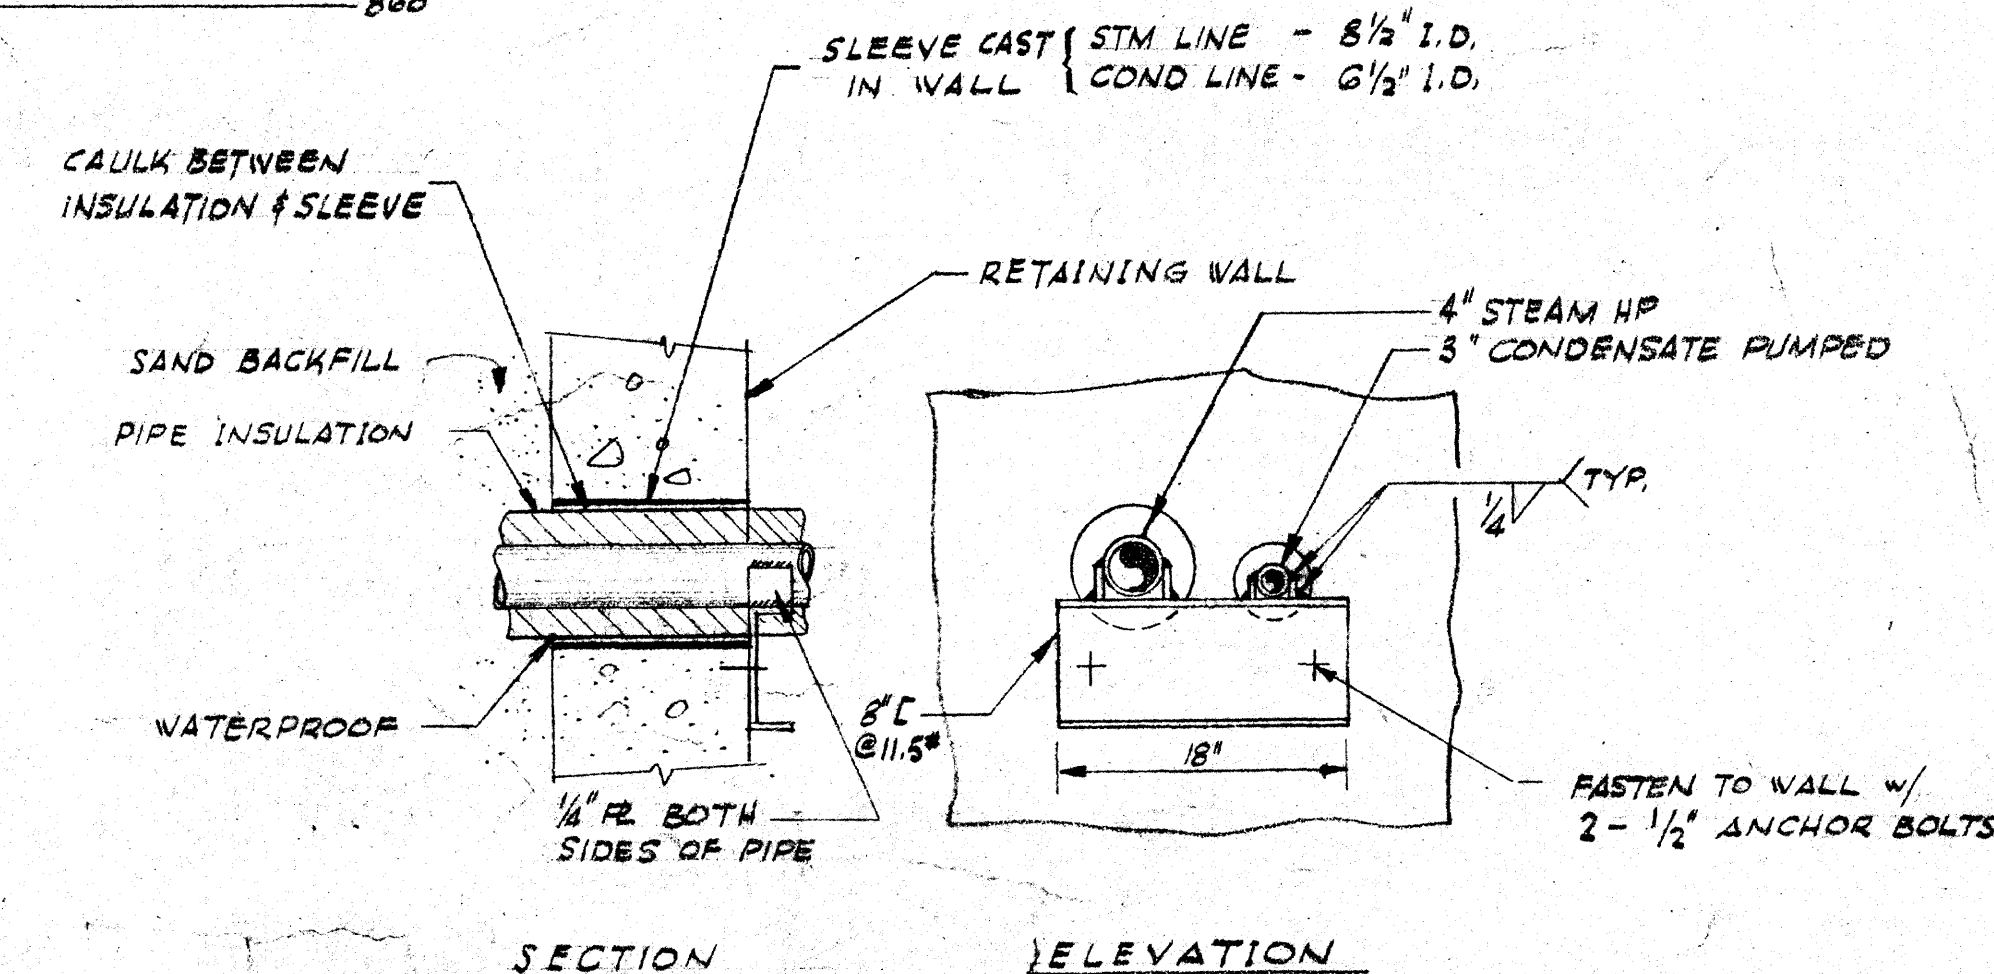
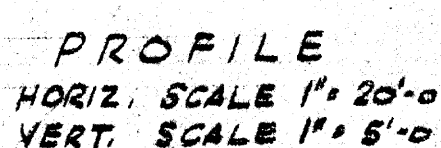


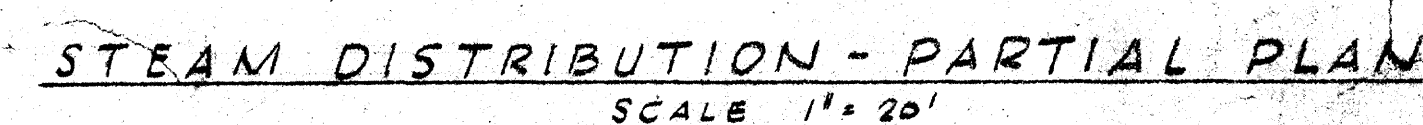

LTR	REVISIONS	12/14/68		
		DRM		
		BY	CHK'D	APP'D

IO GEV CORNELL

SYNCHROTRON LABORATORY

CORNELL

ITHACA

UNIVERSITY

NEW YORK

AIR CONDITIONING HEATING & VENTILATING STEAM DISTRIBUTION PLAN & DETAILS

WILLIAM M. BROBECK AND ASSOCIATES

IAN MACKINLAY, AIA
PREGOFF & MATHIEU
JACOBS ASSOCIATES

950 GILMAN ST.
TELEPHONE

ARCHITECT
STRUCTURAL ENGR.
CONSTRUCTION ENGR.

BERKELEY, CALIF. 94710
415 - 524 - 8664

DR. 206555	CHK'D <i>12/14/68</i>	SUPV'D <i>12/14/68</i>	SCALE
RELEASED	APPROVED	SHEET	NOTED
<i>T.H. Cline</i>	LAB NUCLEAR STUDIES	60	102
<i>Wm. Brobeck</i>	WP. BUSINESS <i>Wm. Brobeck</i>	DRAWING NO.	
DATE NOV. 15, 1968	DATE JAN. 15, 1969	M14	
		WMS & A. NO. 1114	

1"8"

2085-33-65-216
044 261 Cornell University B. & P.

1/0"