
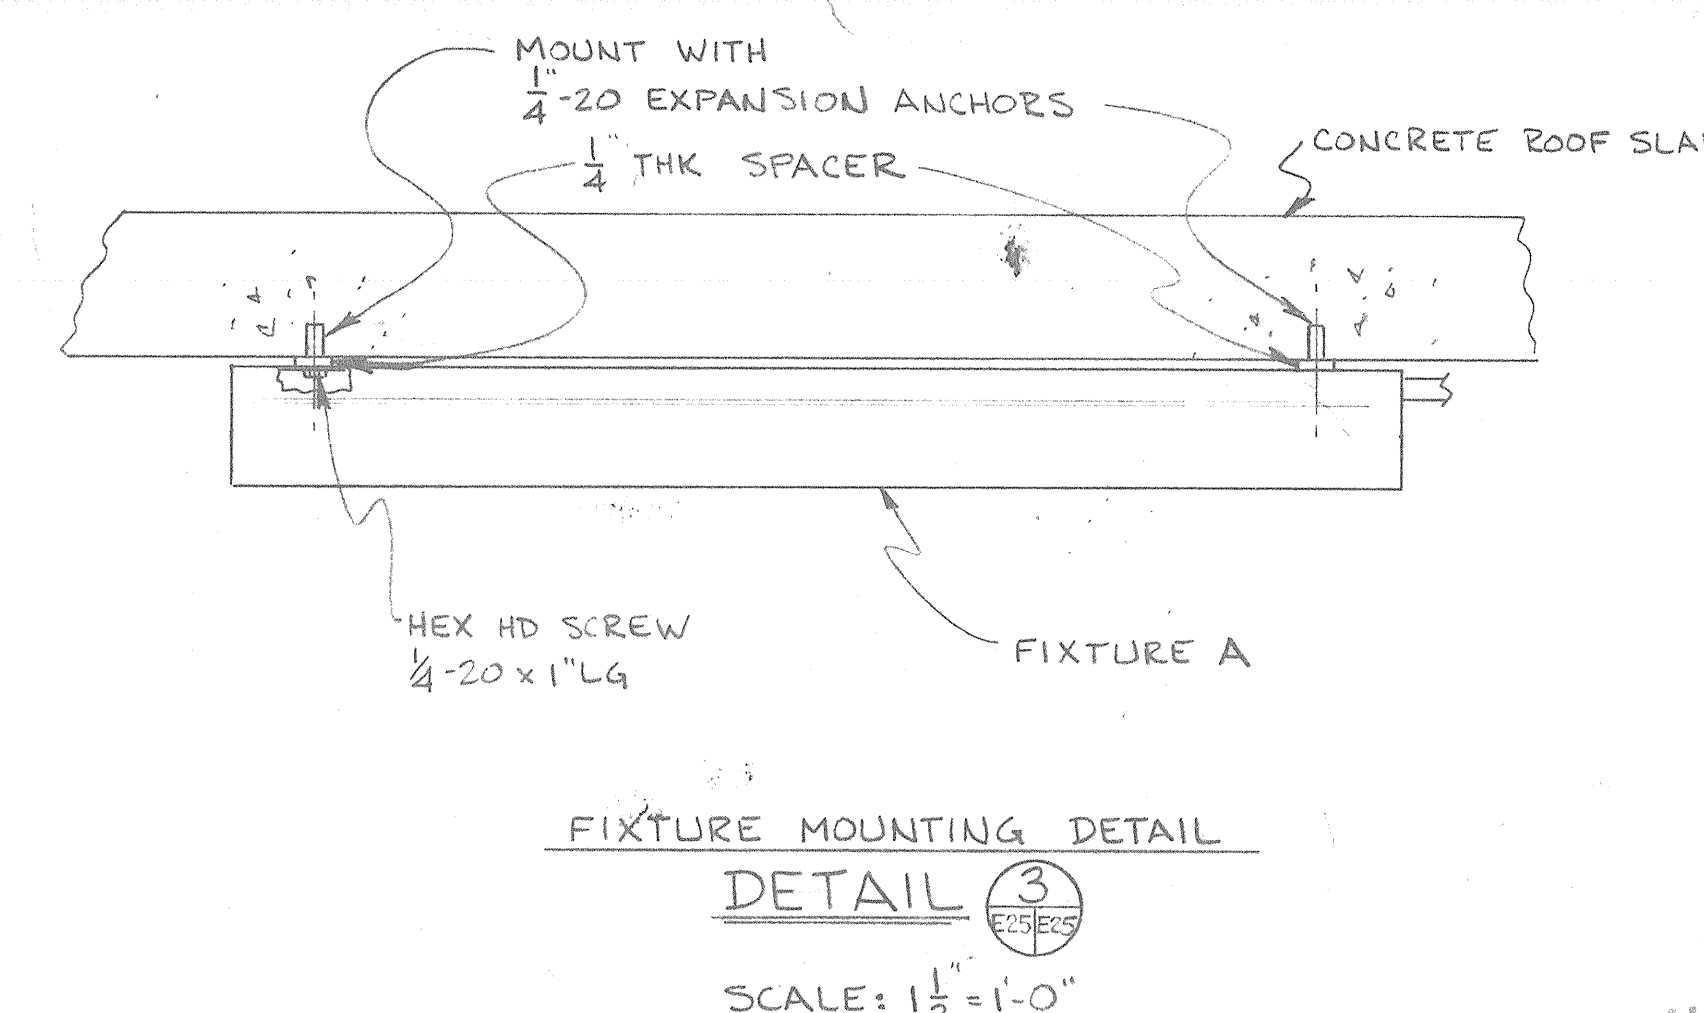
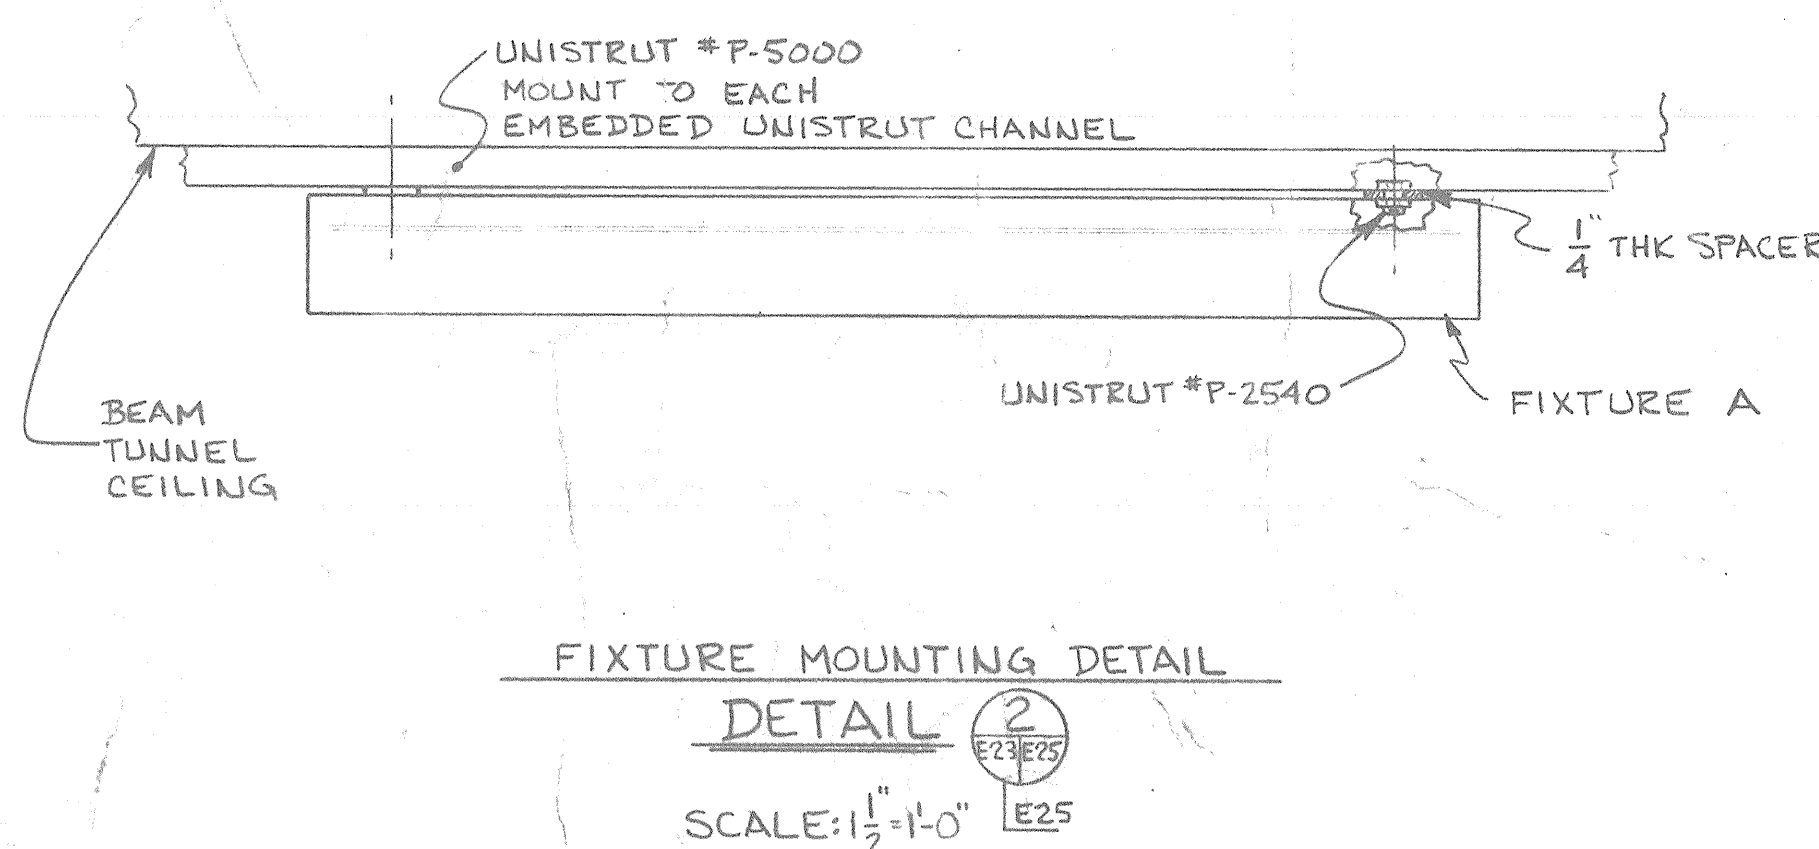
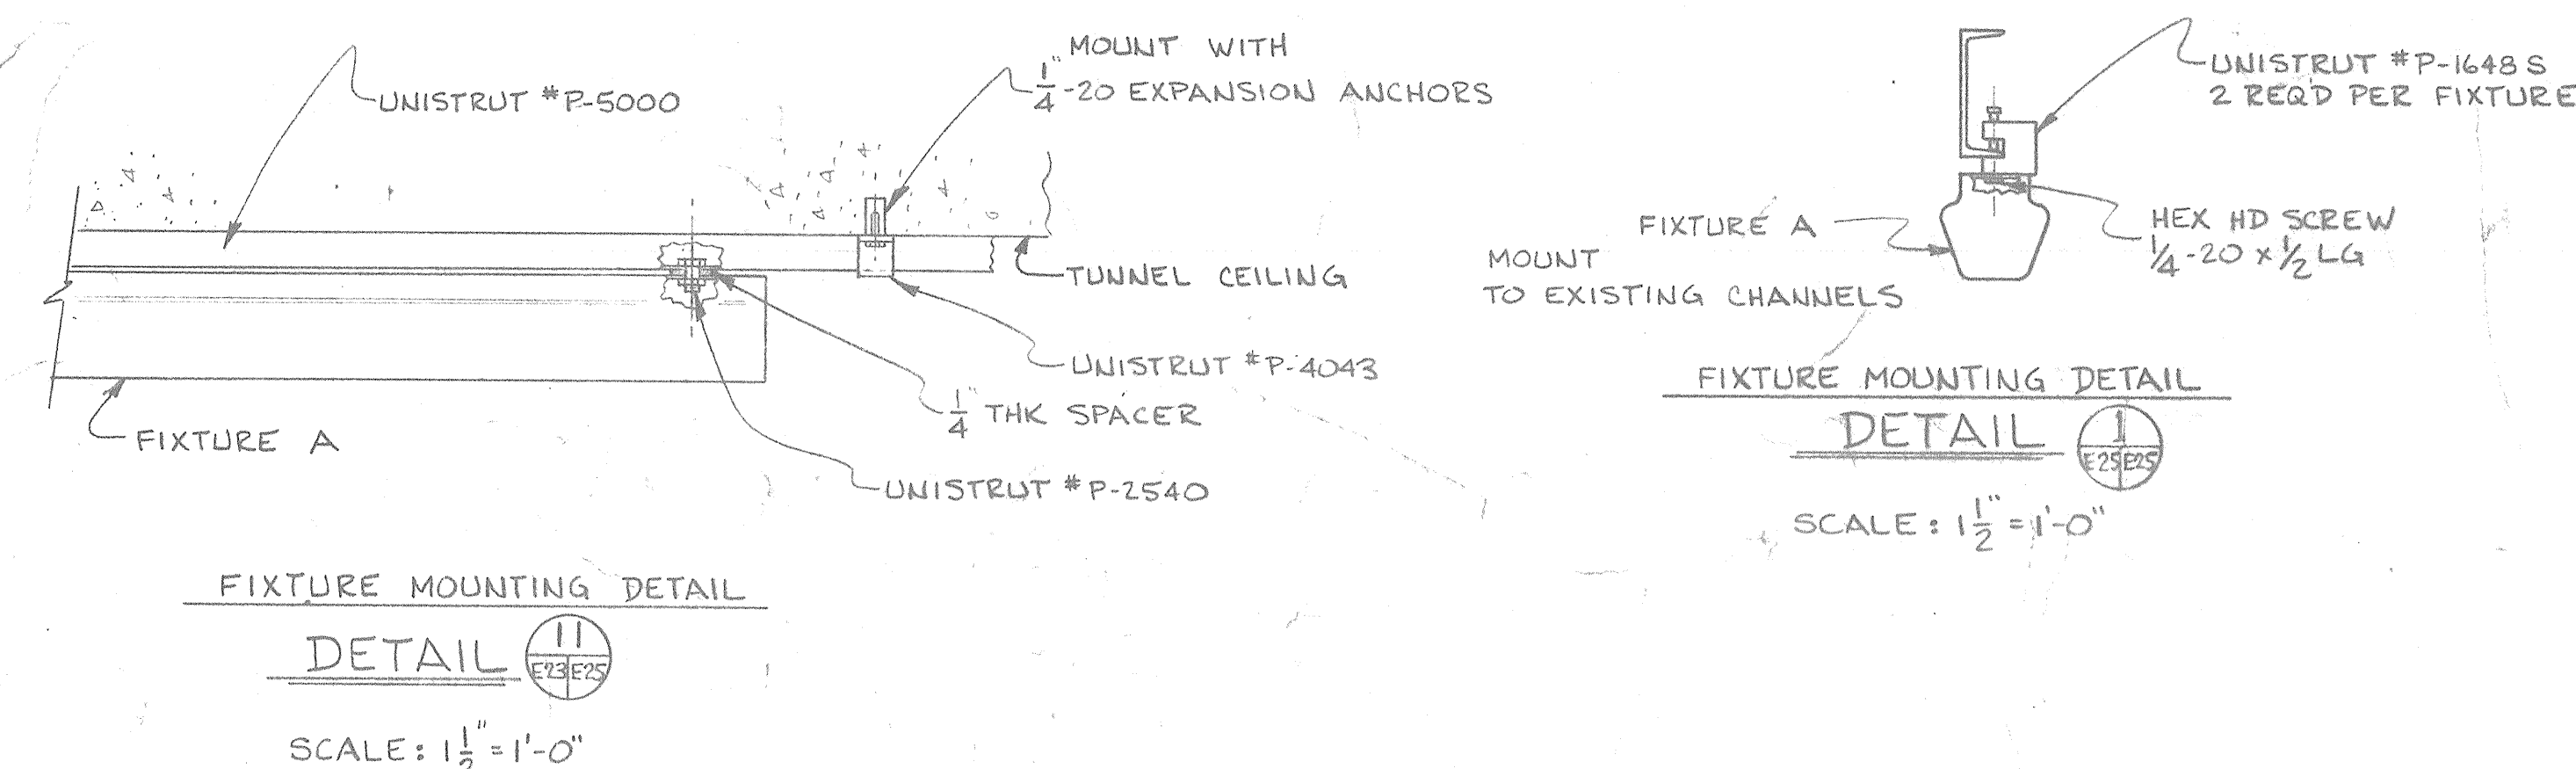
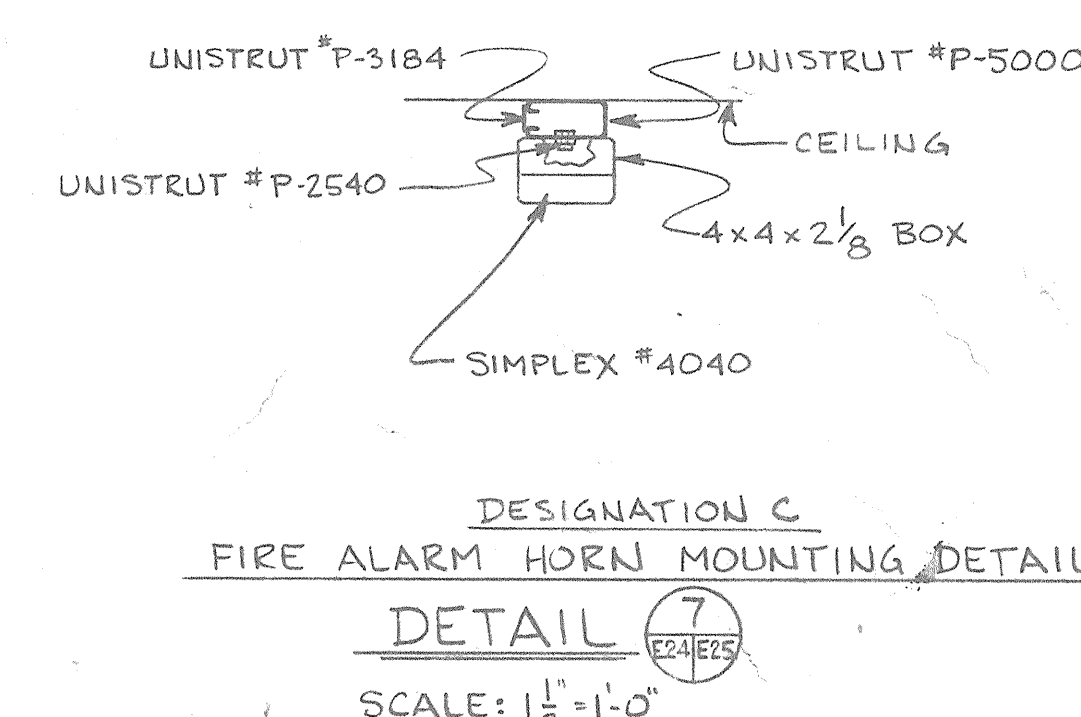
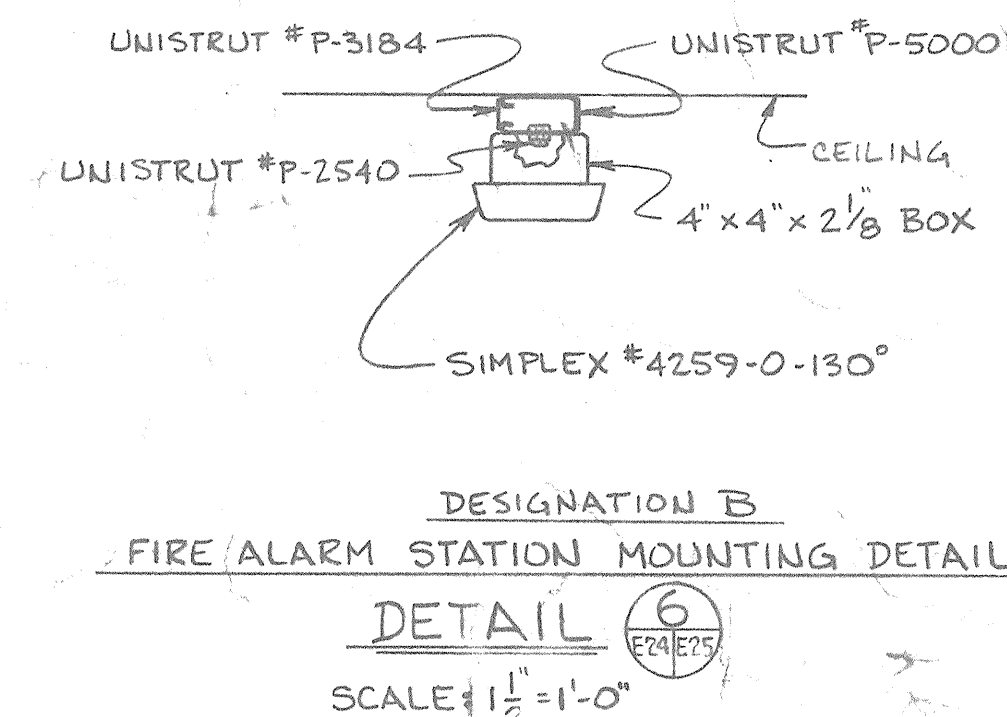
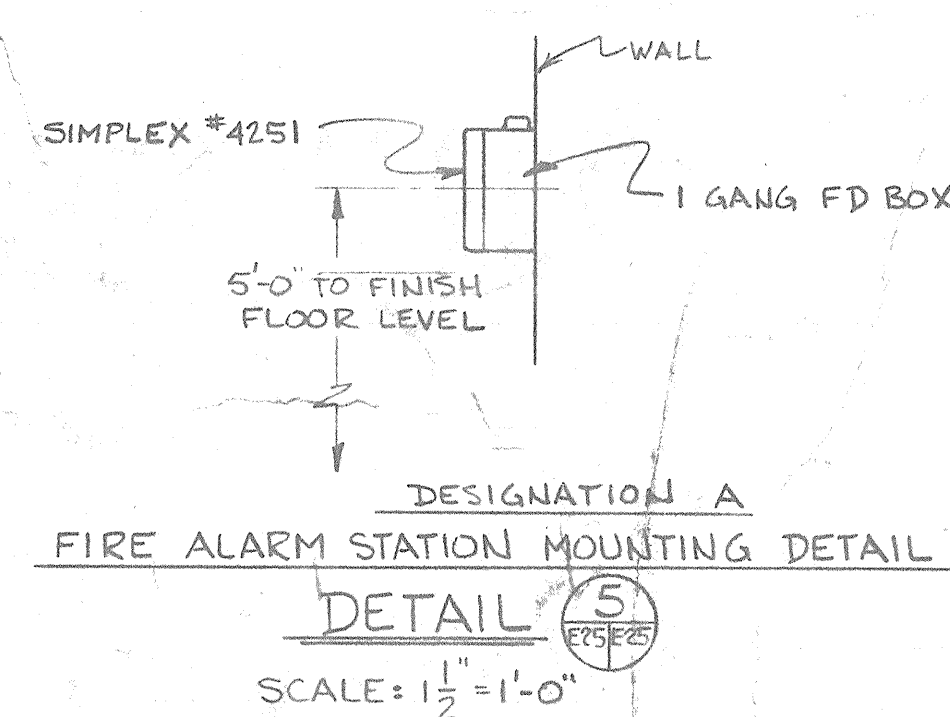
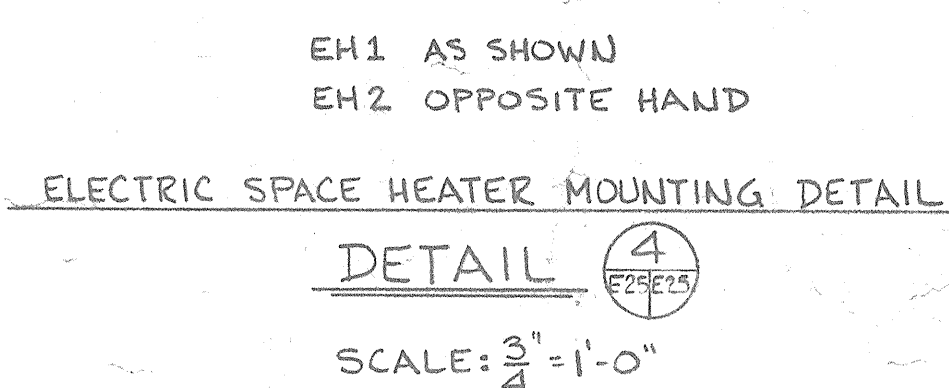
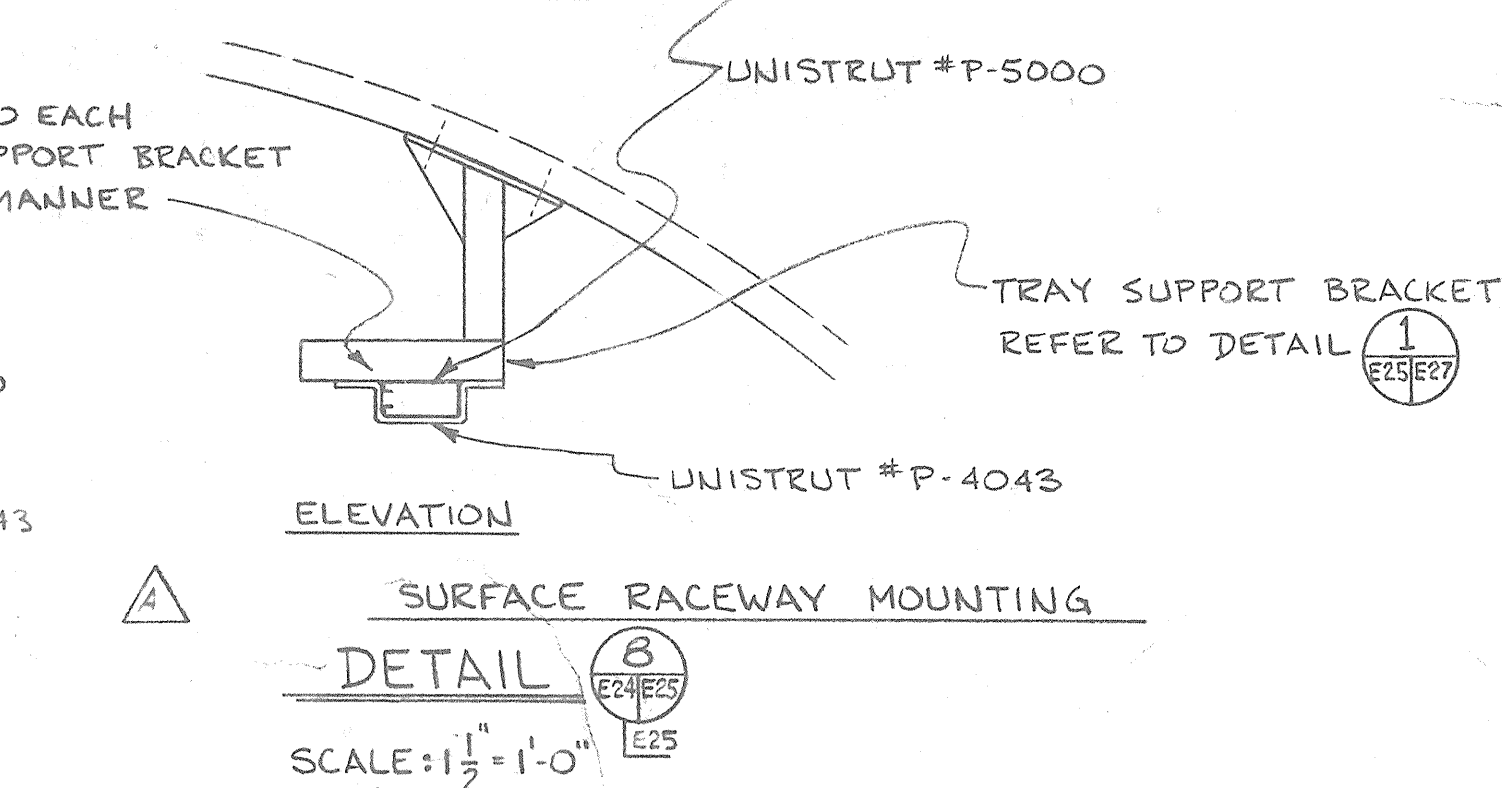
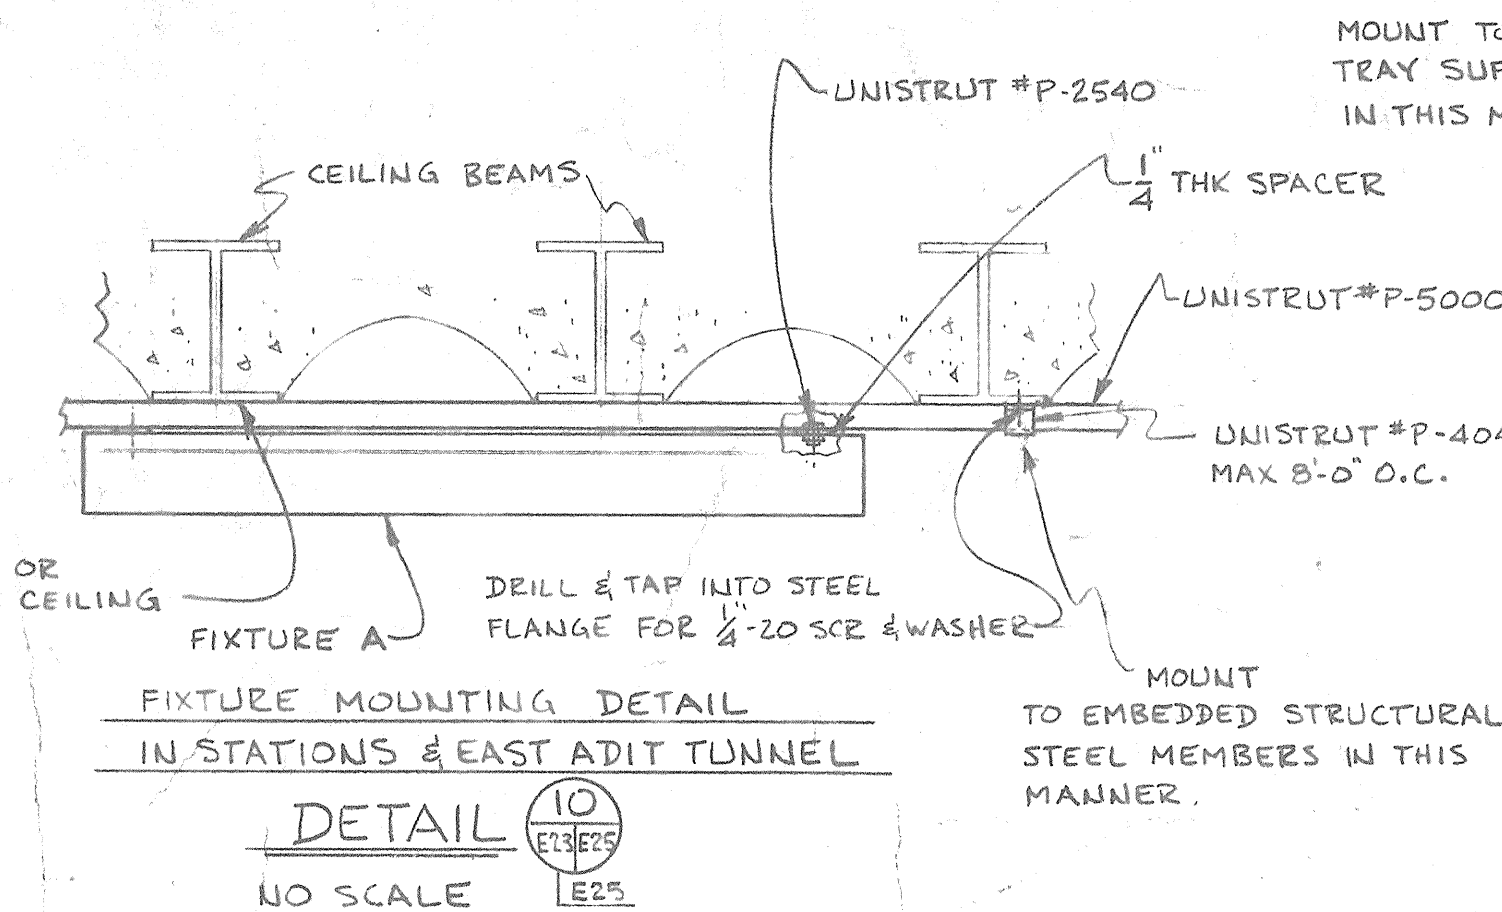
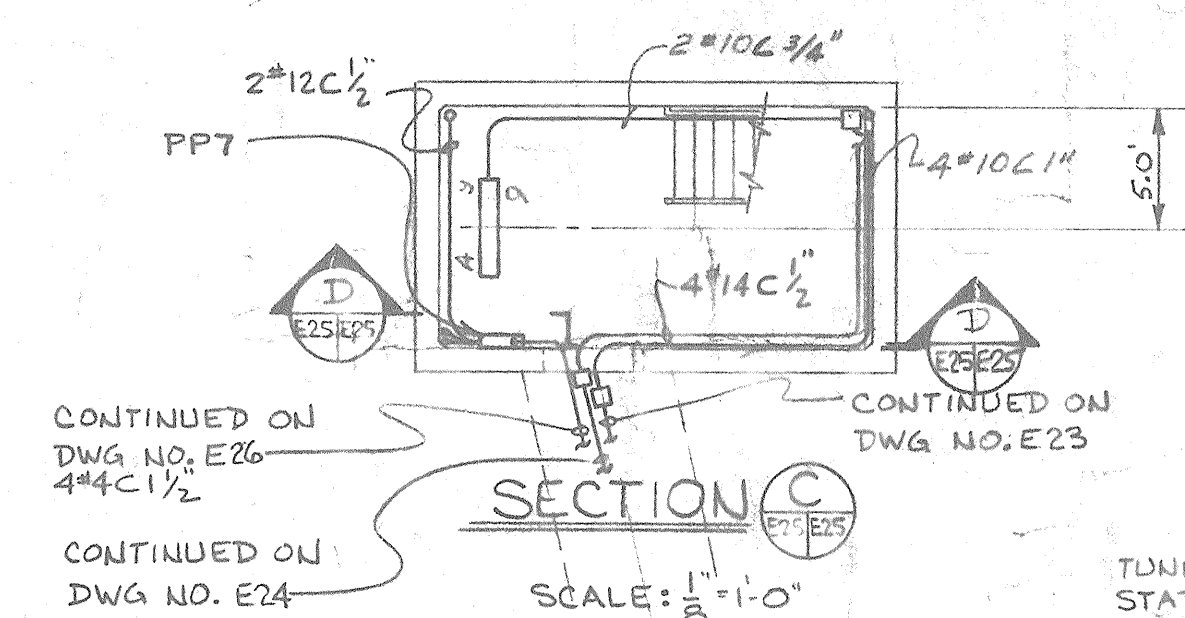
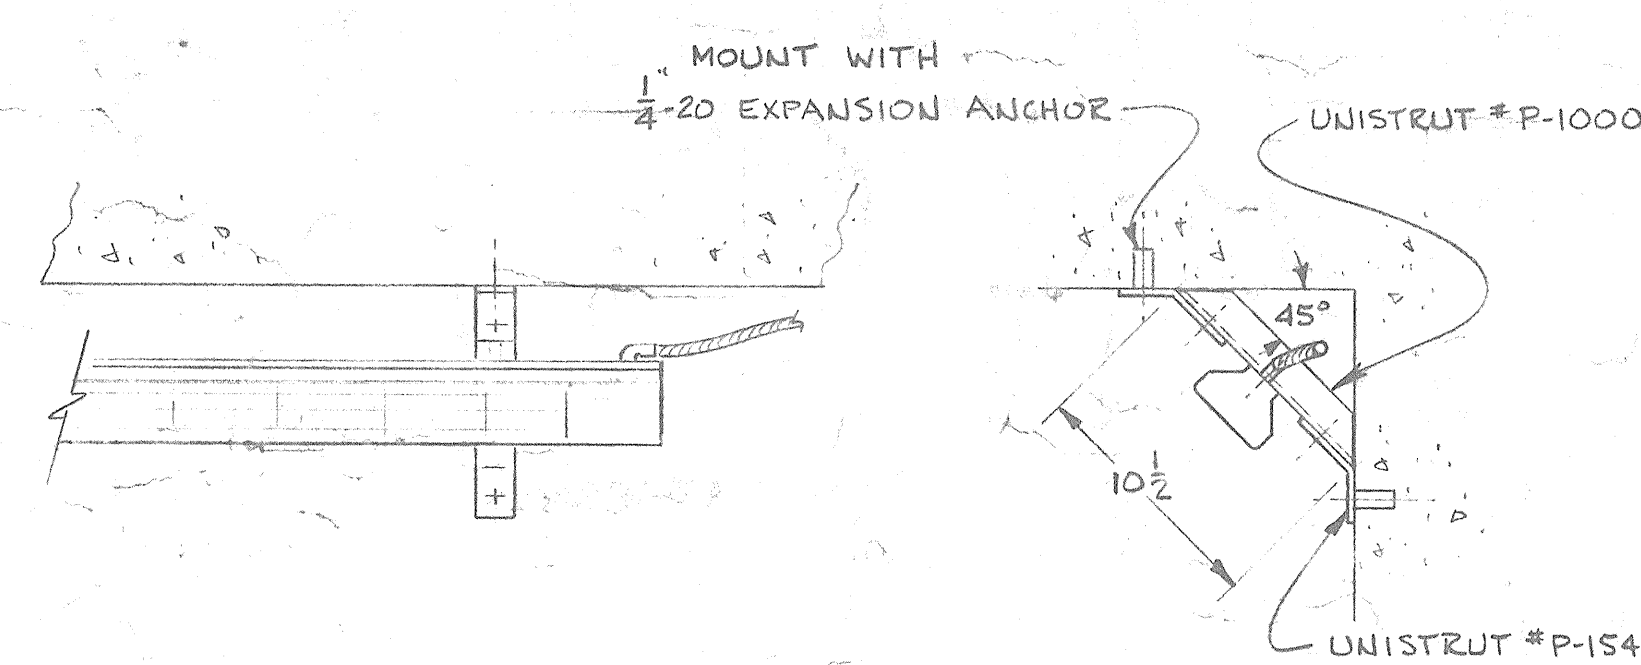


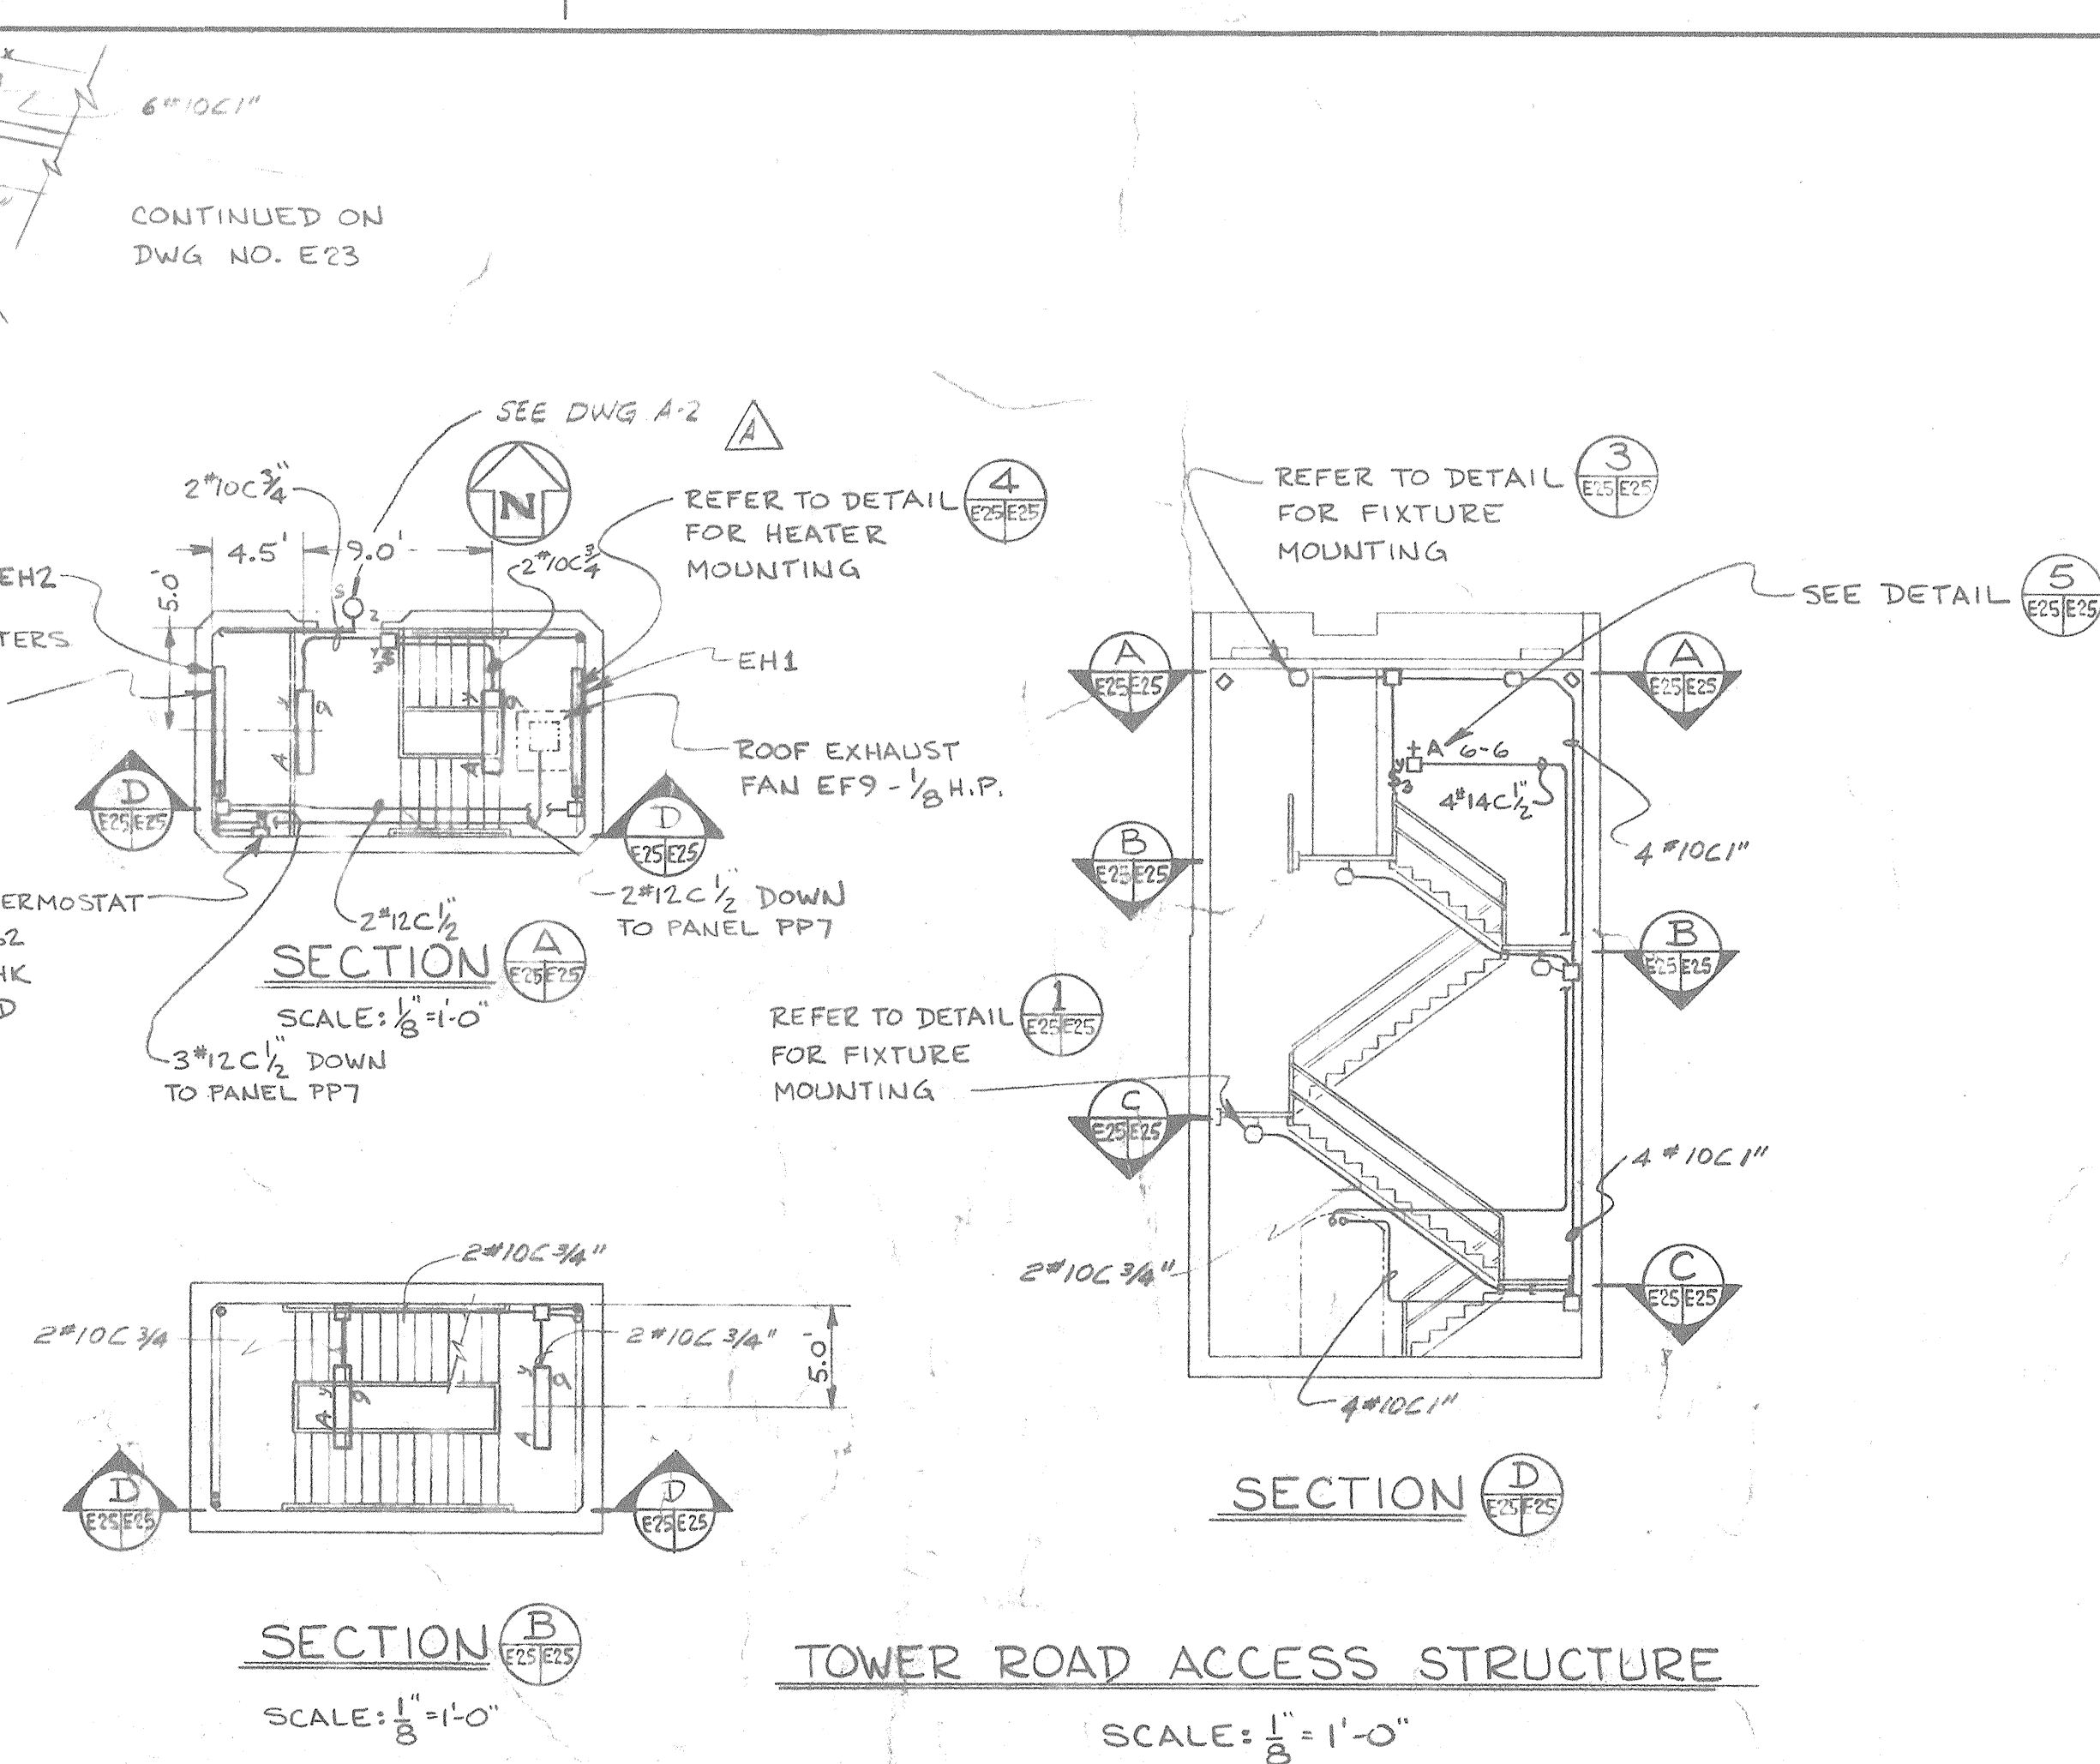

<u>B</u>	ADDED 9 th 10C 3 rd 4 th C	5-23-66 JJJ		
		GMS LNR-R		
<u>A</u>	SEE ADDENDUM I.	1-5-66 RA LNR		
		JJR		
LTR	REVISIONS	DATE	CHK'D	APP'D
		BY	APP'D	

IO GEV CORNELL
SYNCHROTRON LABORATORY
CORNELL UNIVERSITY
ITHACA NEW YORK

TUNNEL FINISHING WORK
LIGHTING-RECEPTACLES-SIGNALS
SYNCHROTRON RING TUNNEL STATIONS
PLANS-SECTIONS-DETAILS

WILLIAM M. BROBECK AND ASSOCIATES
IAN MACKINLAY, AIA ARCHITECT

950 GILMAN ST. BERKELEY, CALIF. 94710
TELEPHONE 415 - 524 - 8664

DR. <i>R. Henry</i>	CHK. <i>R. Stratton</i>	SUPV. <i>R. Stratton</i>	SCALE AS SHOWN
---------------------	-------------------------	--------------------------	-------------------

REVIEWED	APPROVED	SHEET	OF
	LAB NUCLEAR STUDIES	99	102

V.P.-BUSINESS

DATE <u>1/15/1965</u>	DATE <u>JAN 15, 1966</u>	WMB & A NO. <u>111-5</u>
-----------------------	--------------------------	--------------------------

2085-33-65-426 044 302 Cornell University B. & P.