

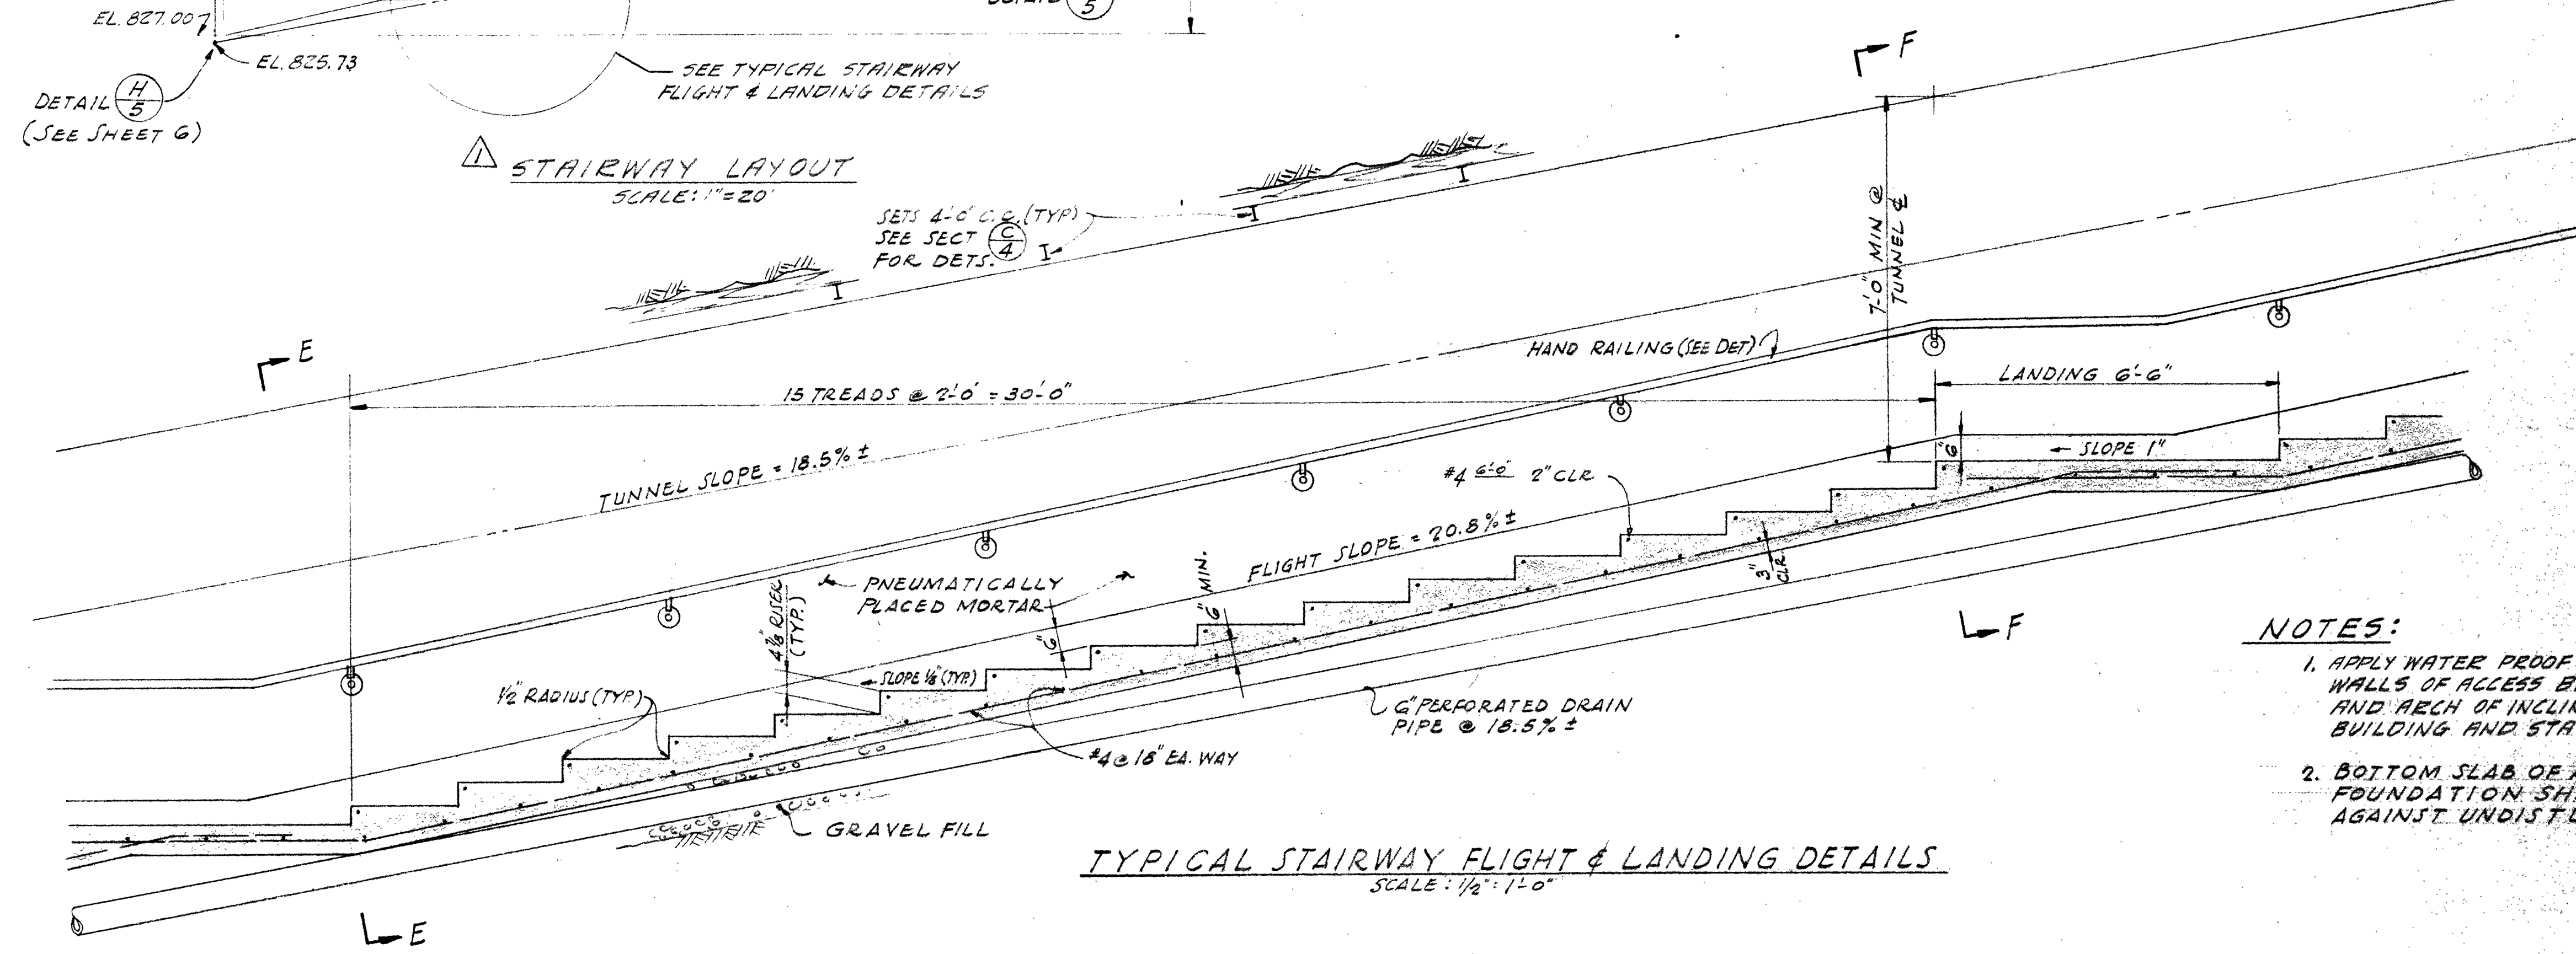
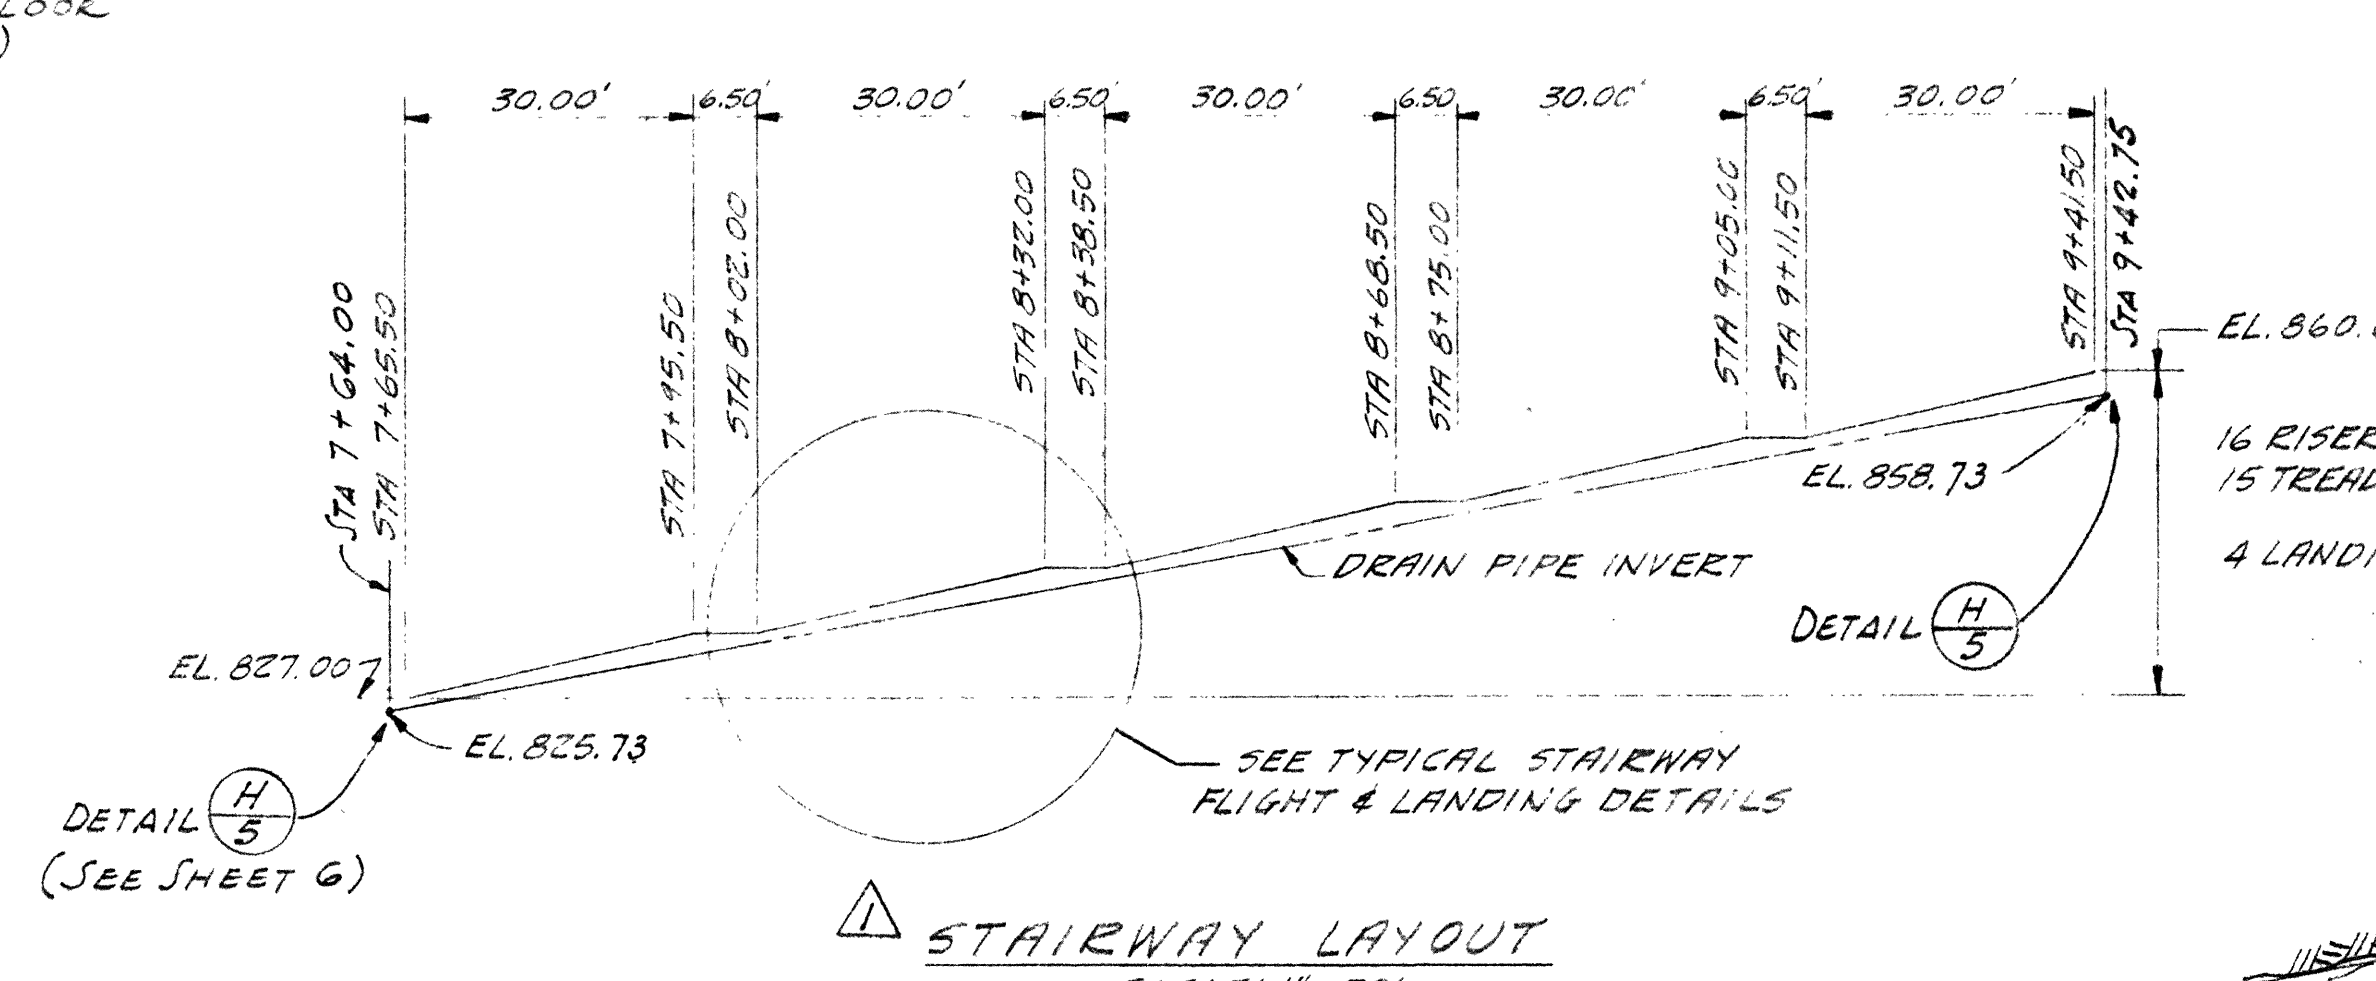
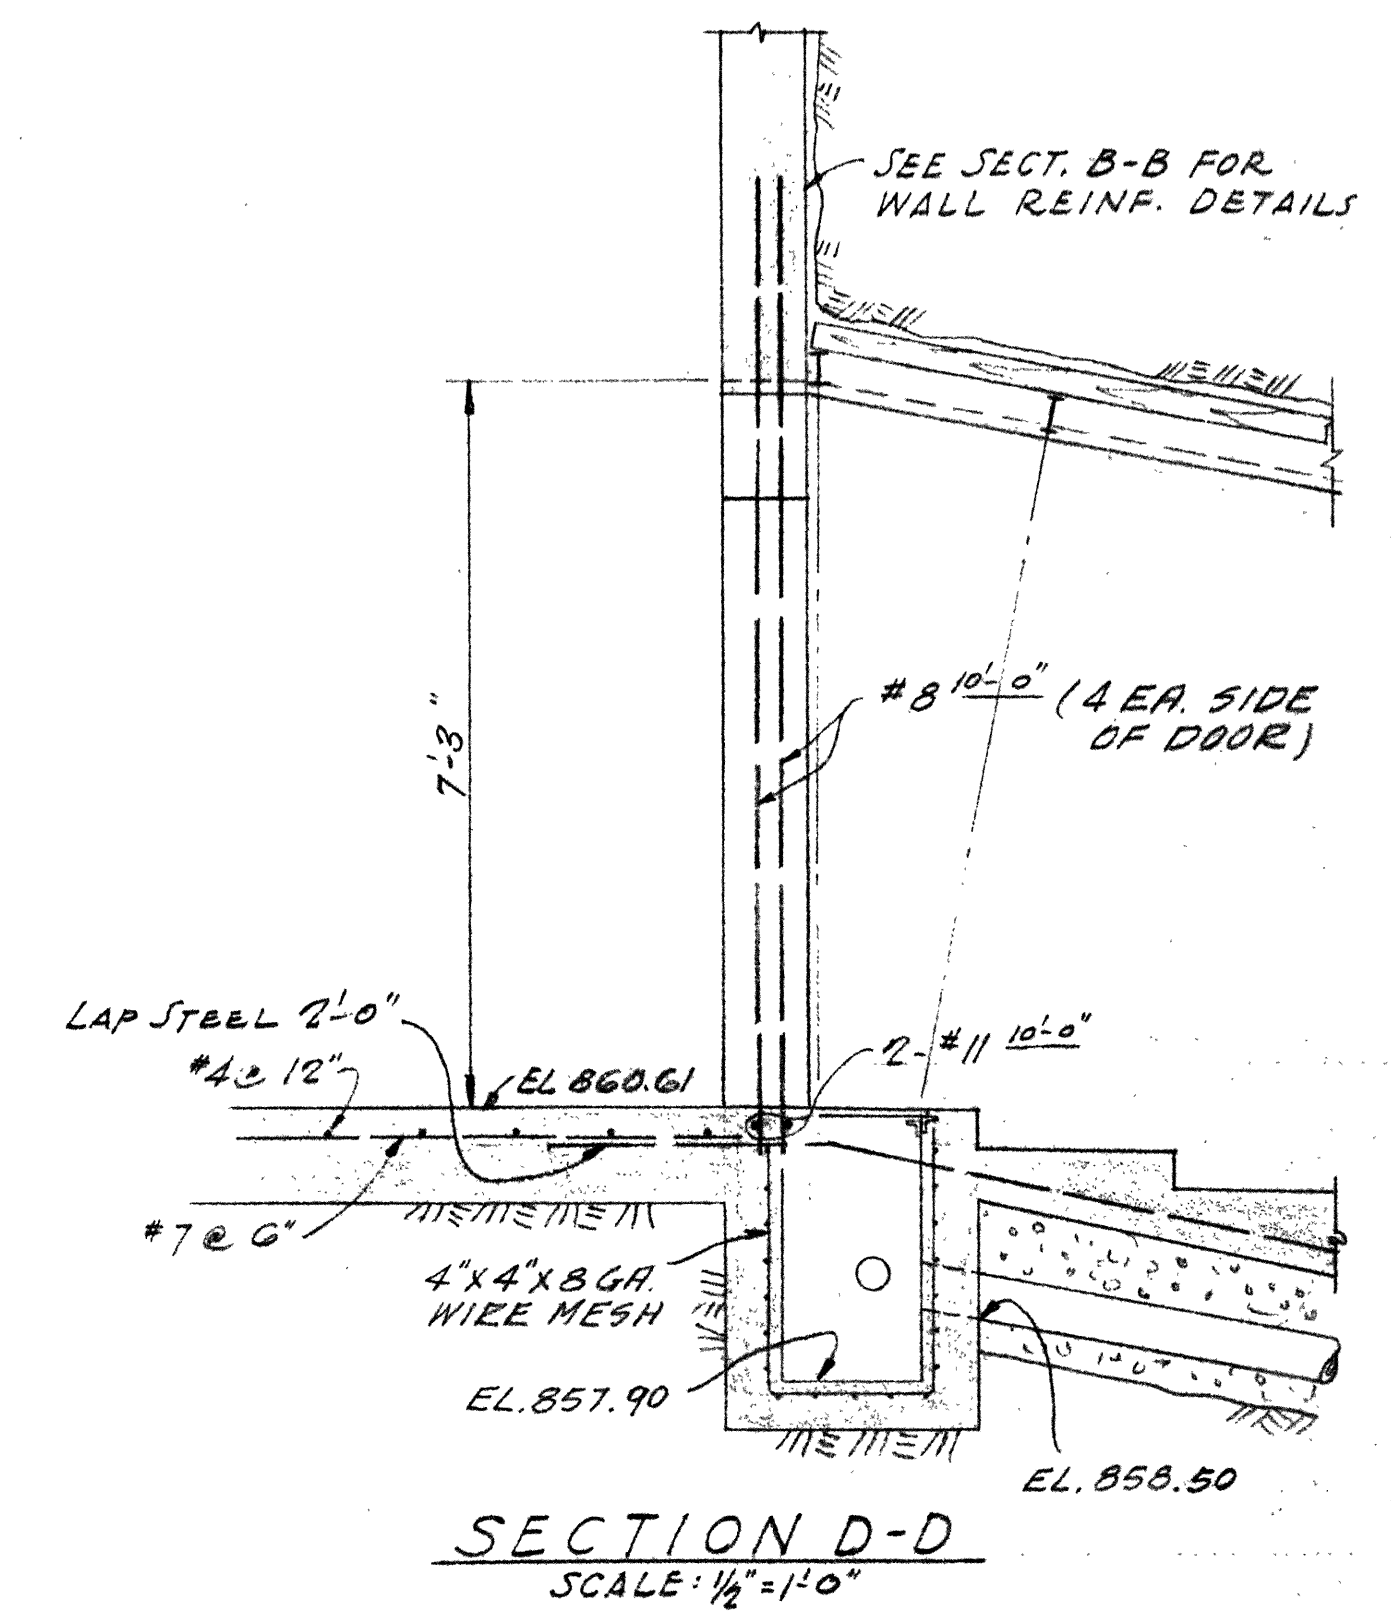
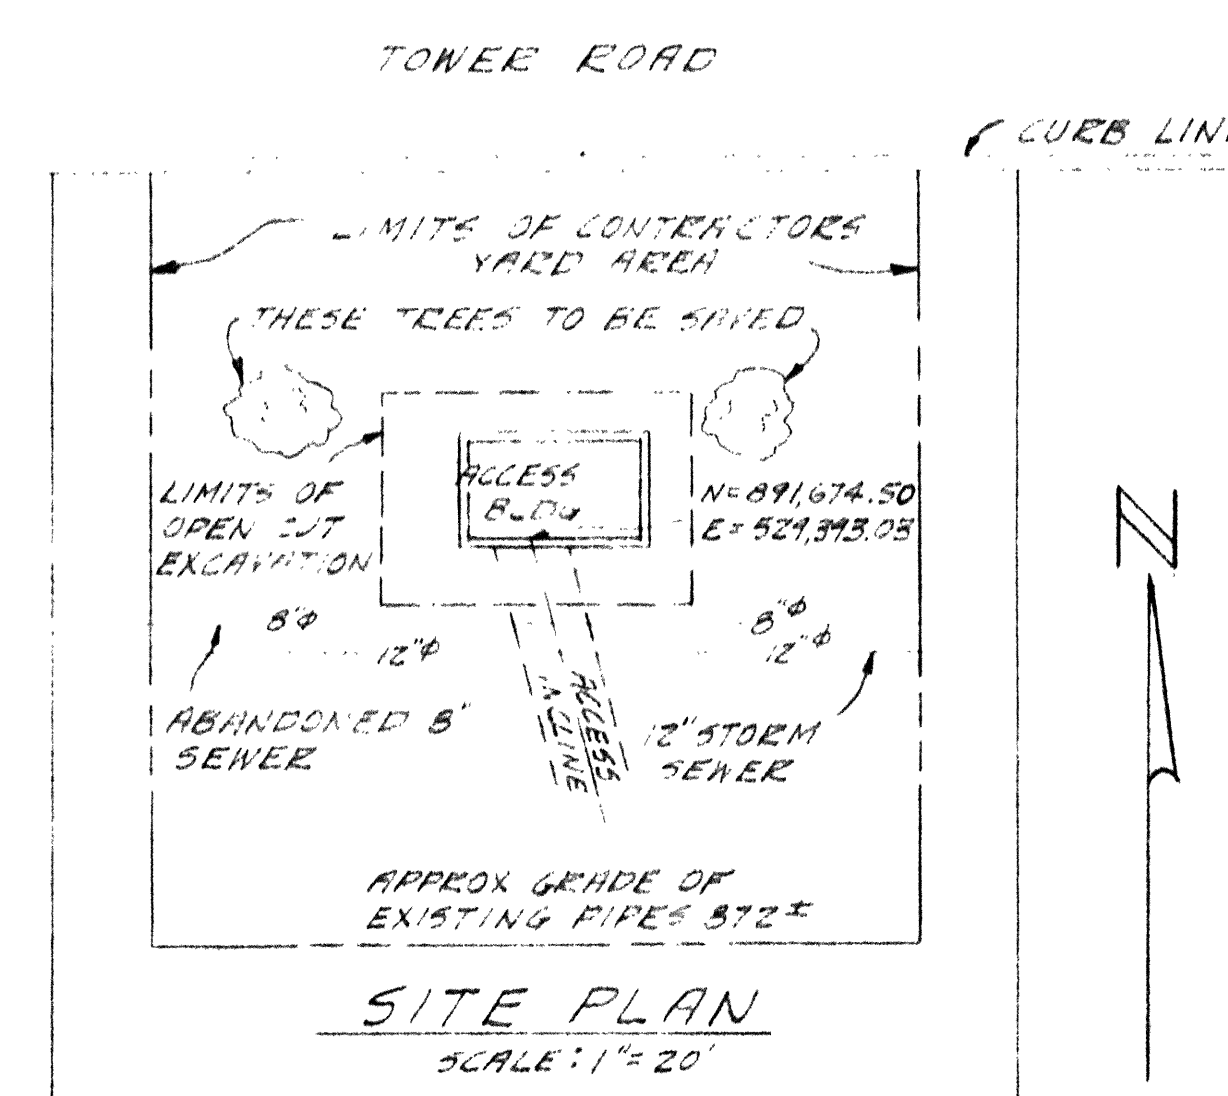
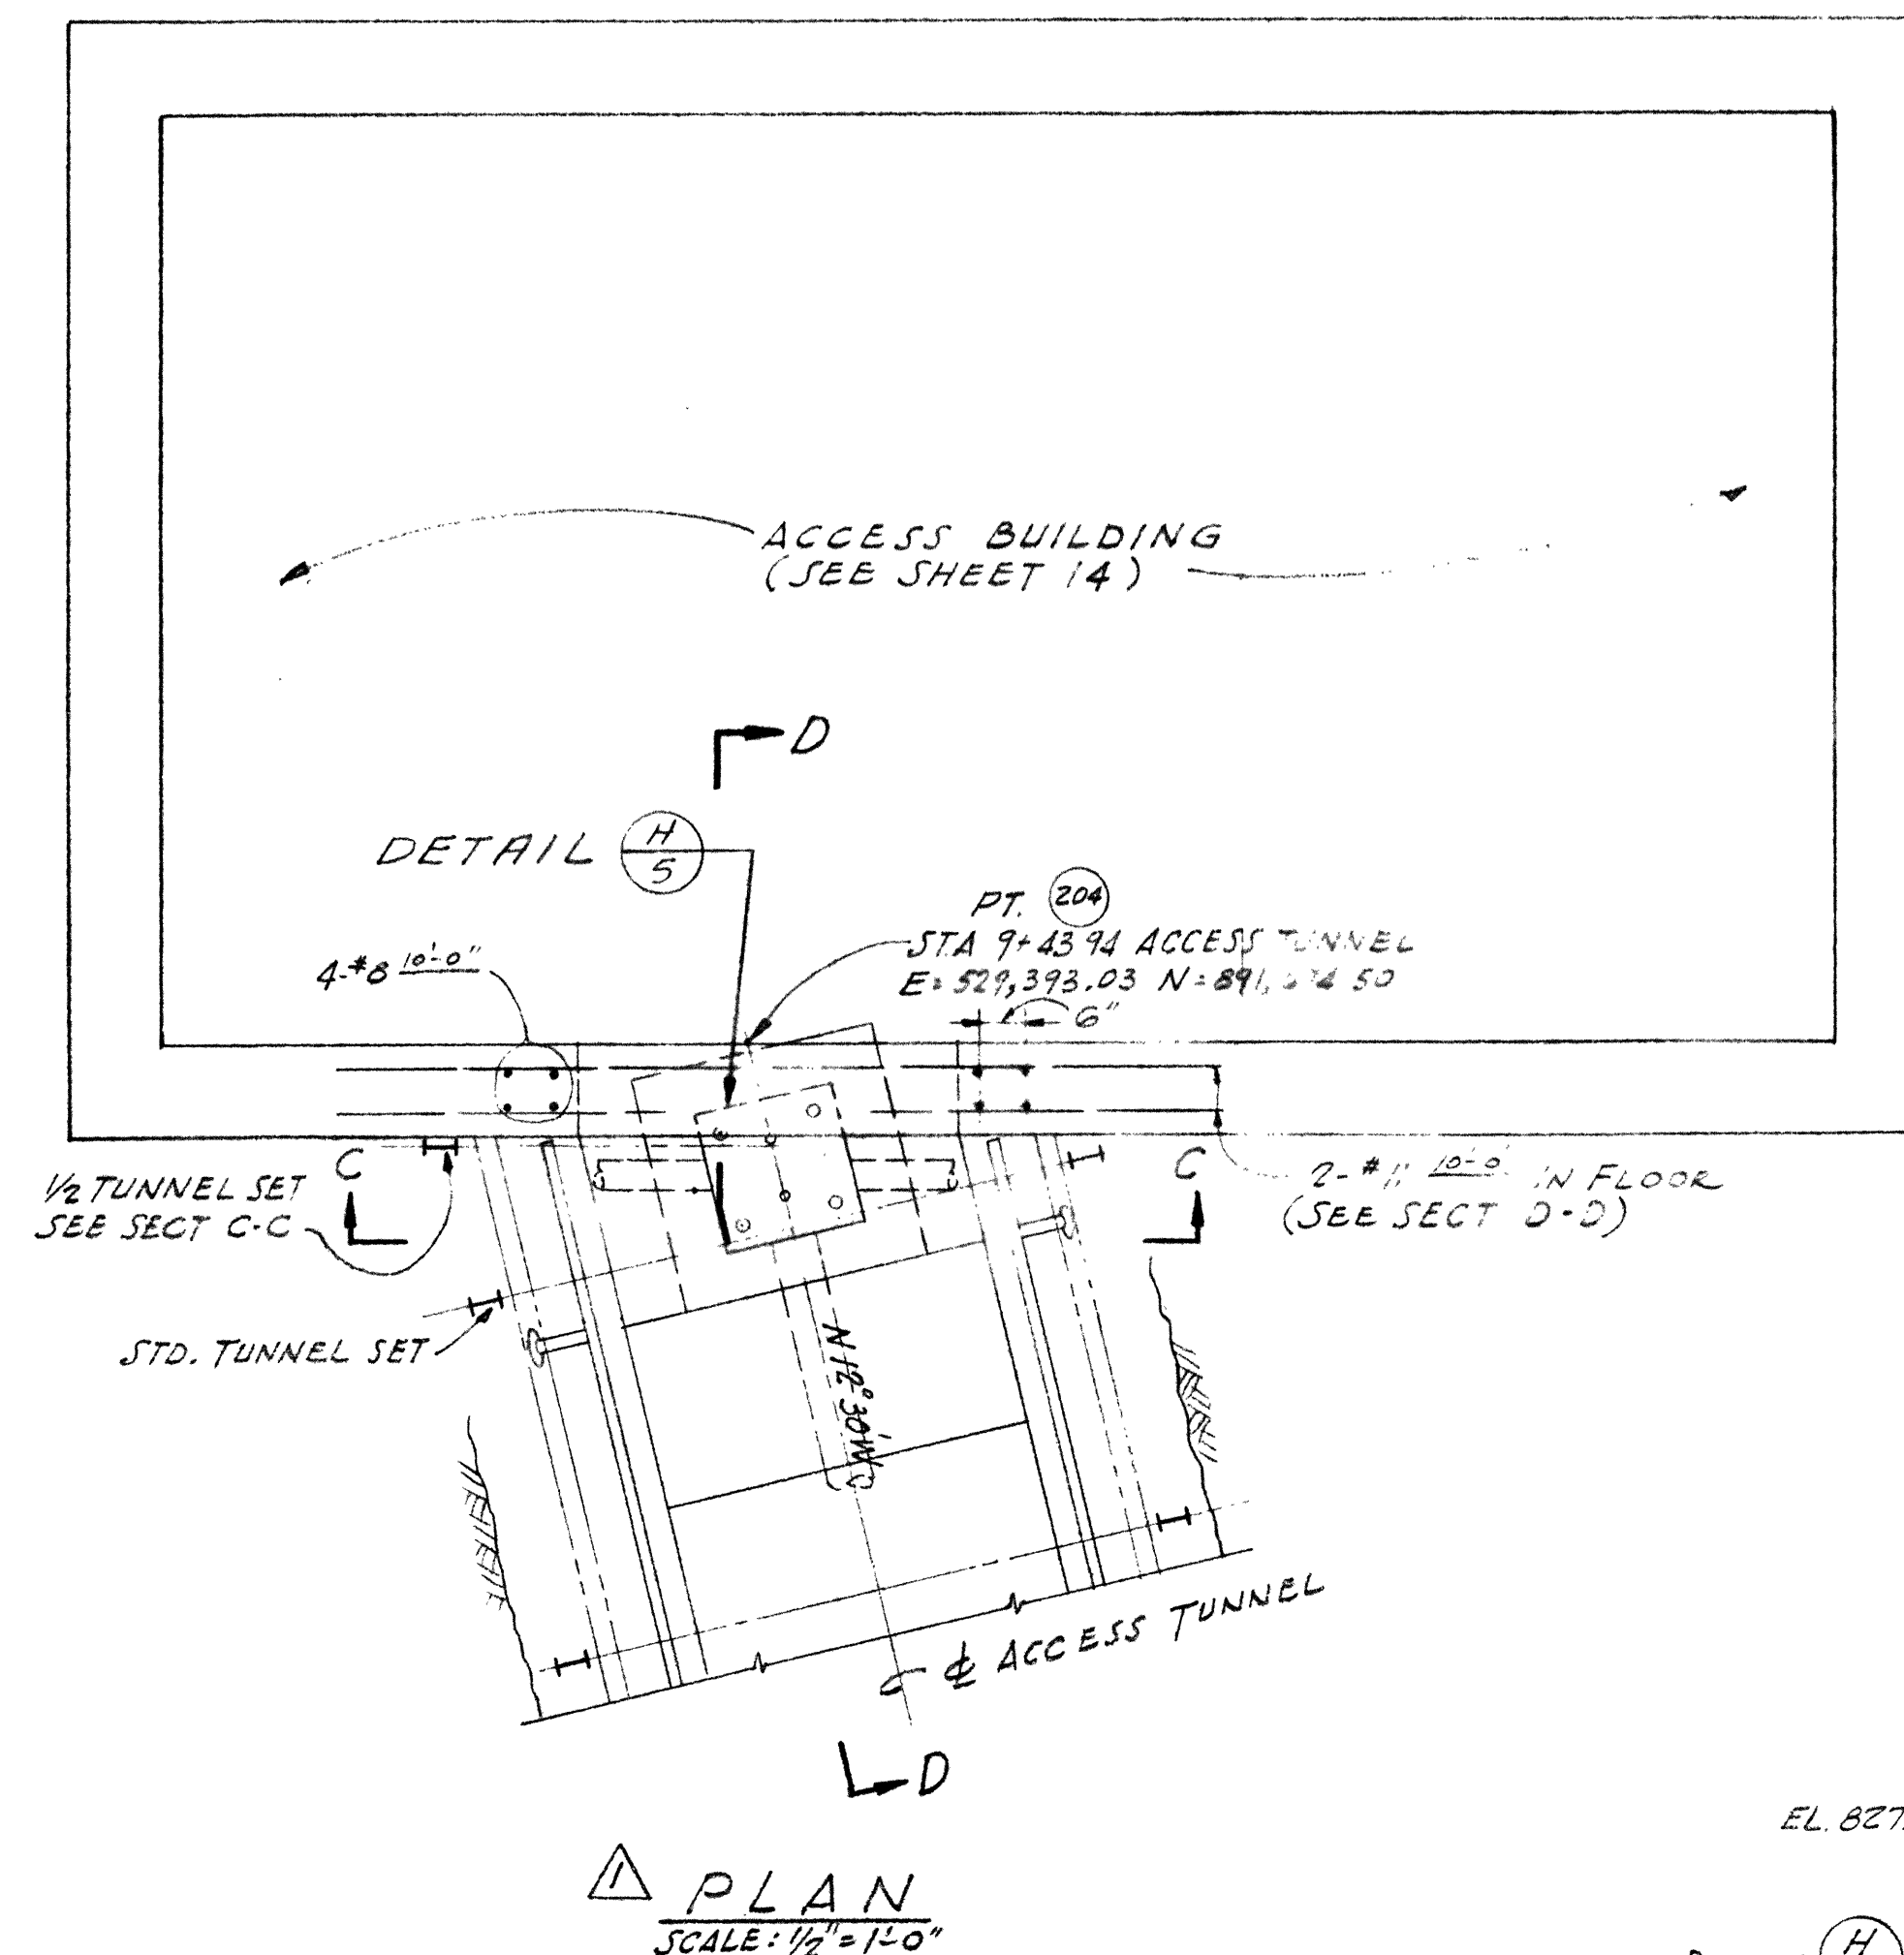
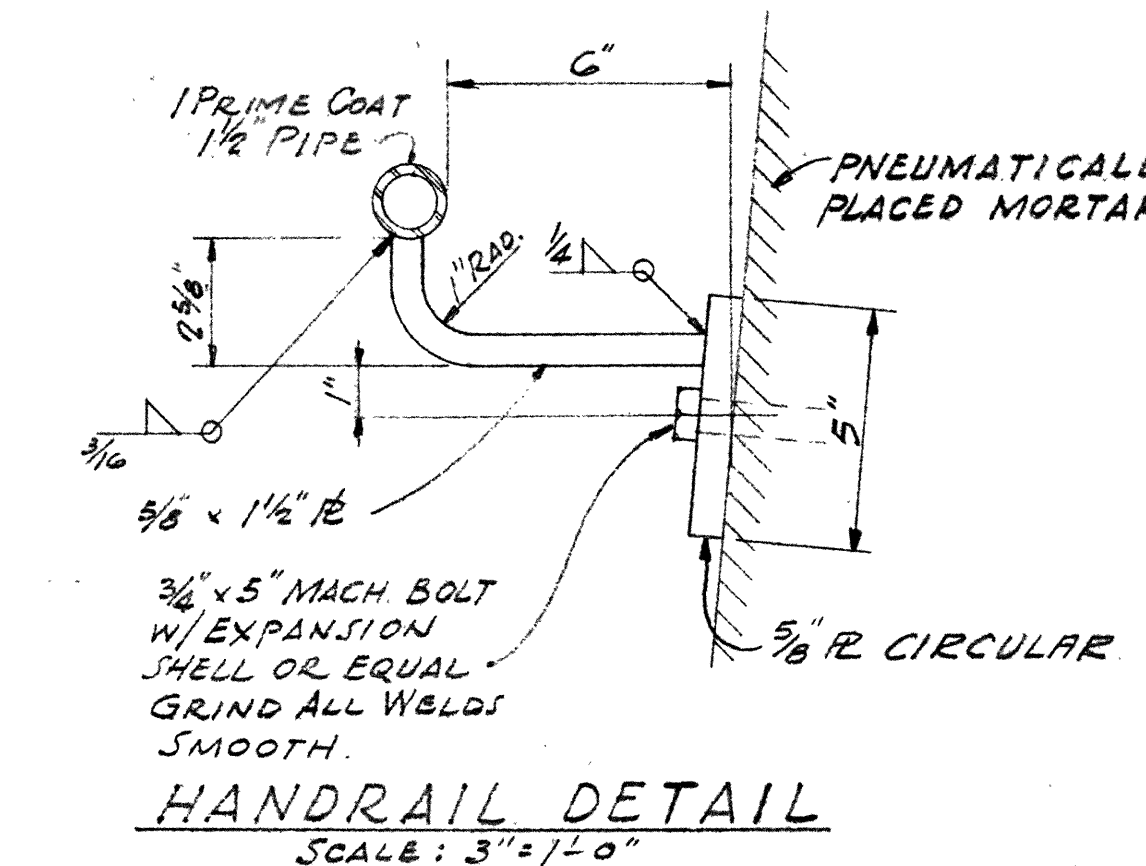


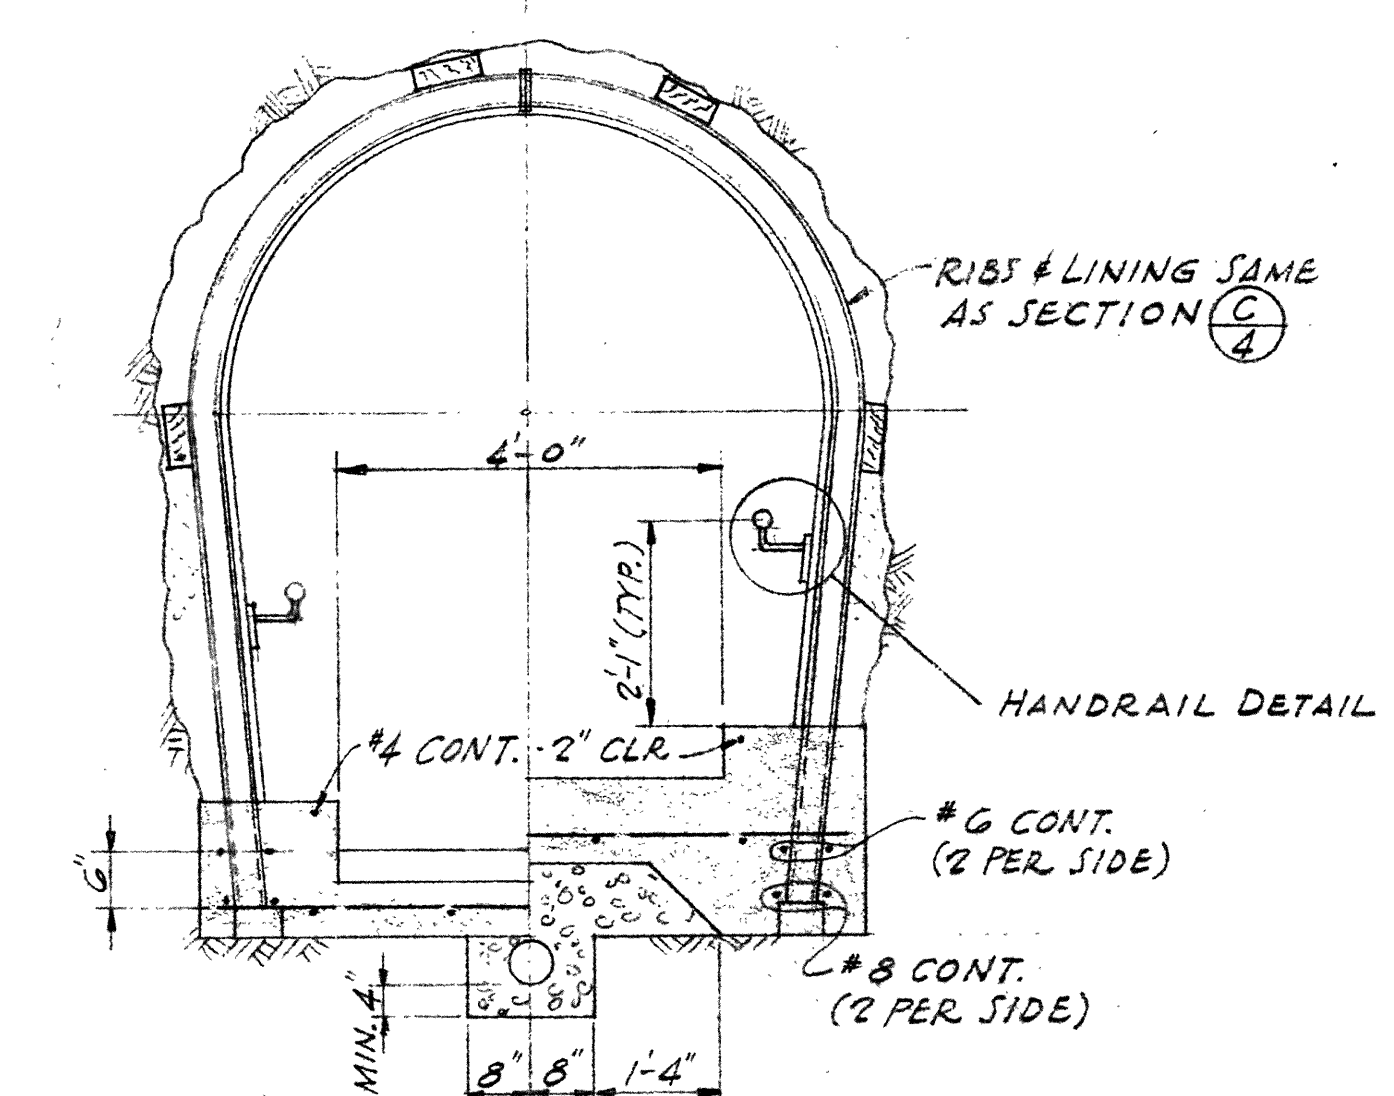

- NOTES:**
1. APPLY WATER PROOF MEMBRANE TO EXTERIOR WALLS OF ACCESS BUILDING AND EMB AND RECH OF INCLINE TUNNEL BETWEEN BUILDING AND STATION 7+41.50
 2. BOTTOM SLAB OF ACCESS BUILDING FOUNDATION SHALL BE POURED AGAINST UNDISTURBED GROUND.

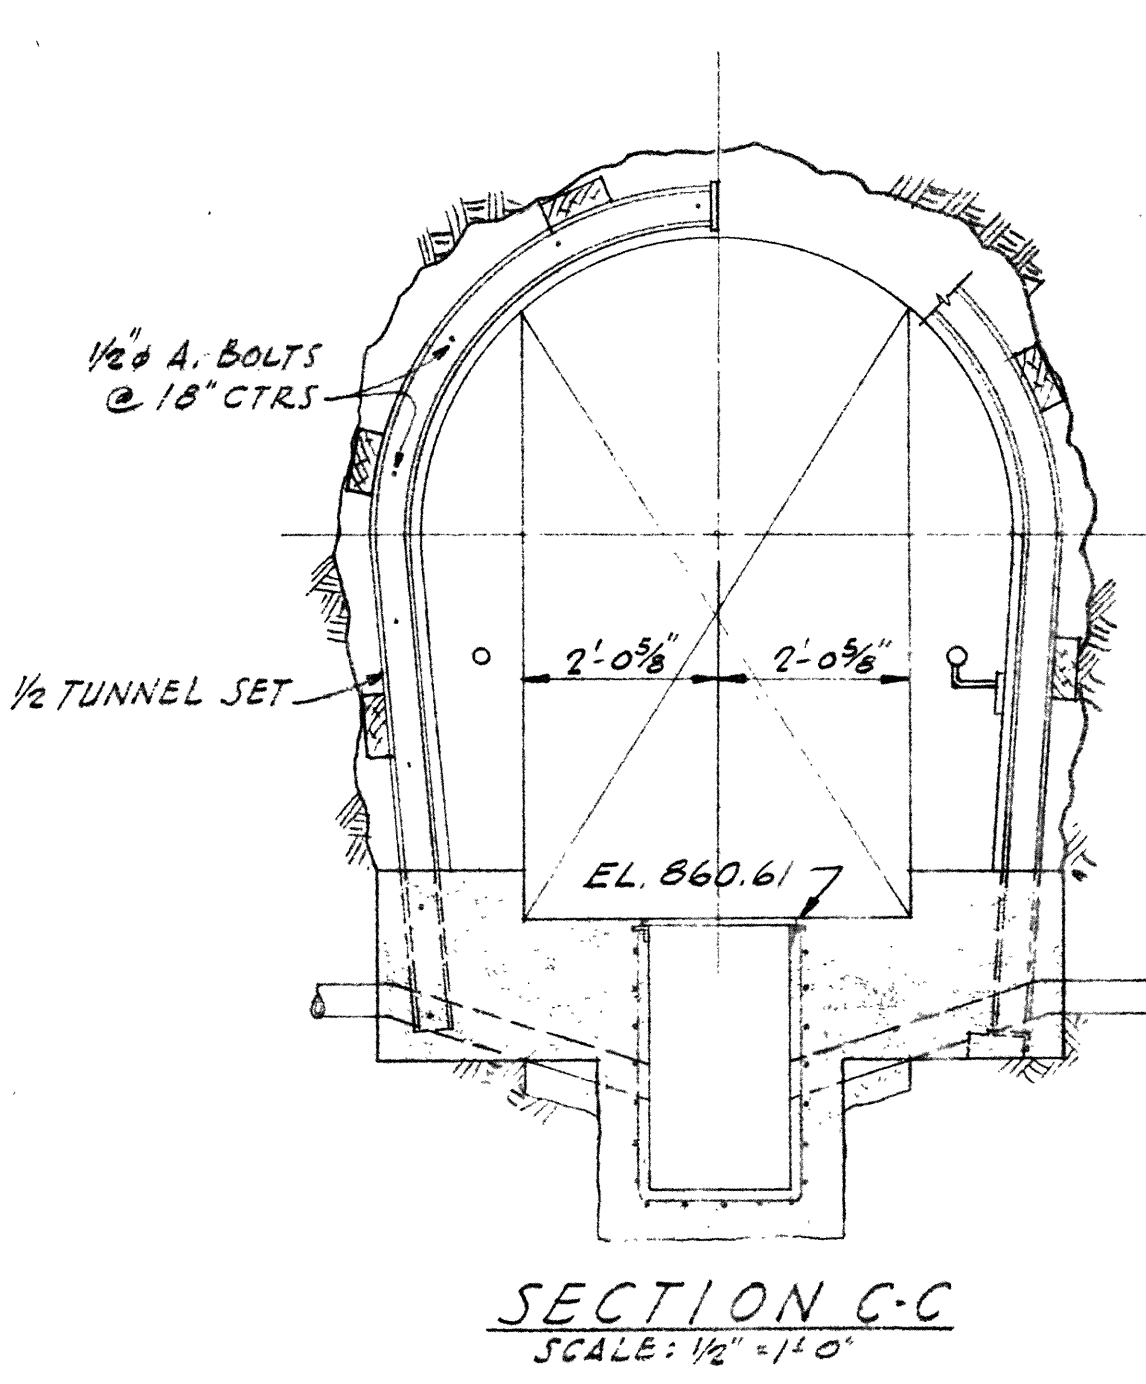

10 GEV CORNELL SYNCHROTRON LABORATORY CORNELL UNIVERSITY ITHACA NEW YORK	
ACCESS INCLINE (BID ALTERNATE NO. 2)	
WILLIAM M. BROBECK AND ASSOCIATES IAN MACKINLAY, AIA ARCHITECT PREGNOFF & MATHEU STRUCTURAL ENGR. JACOBS ASSOCIATES CONSTRUCTION ENGR. 950 GILMAN ST. BERKLEY, CALIF. 94710 TELEPHONE 415-524-8664	
DR. JEF RELEASED DATE 3/11/11	CHK. JHH APPROVED DATE 3/11/11
SUPV. GEV APPROVED DATE 3/11/11	SCALE AS SHOWN SHEET 10 OF 13 DRAWING NO. T-10 WMB & A NO. 1114
2085-23-65-107 048 011 Cornell University B. & P.	