
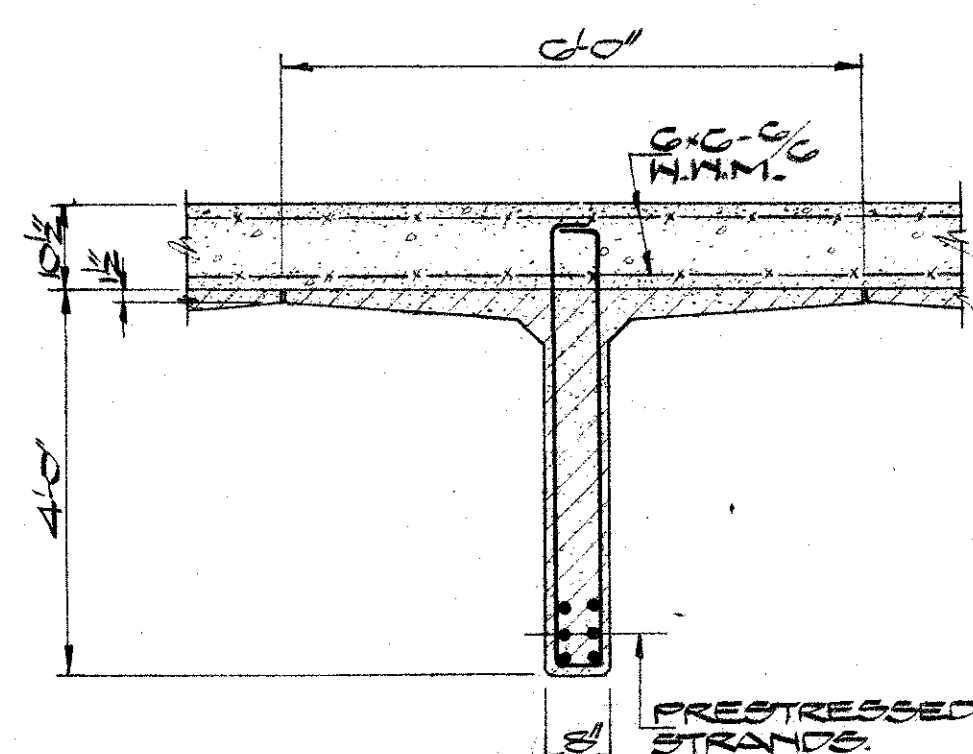
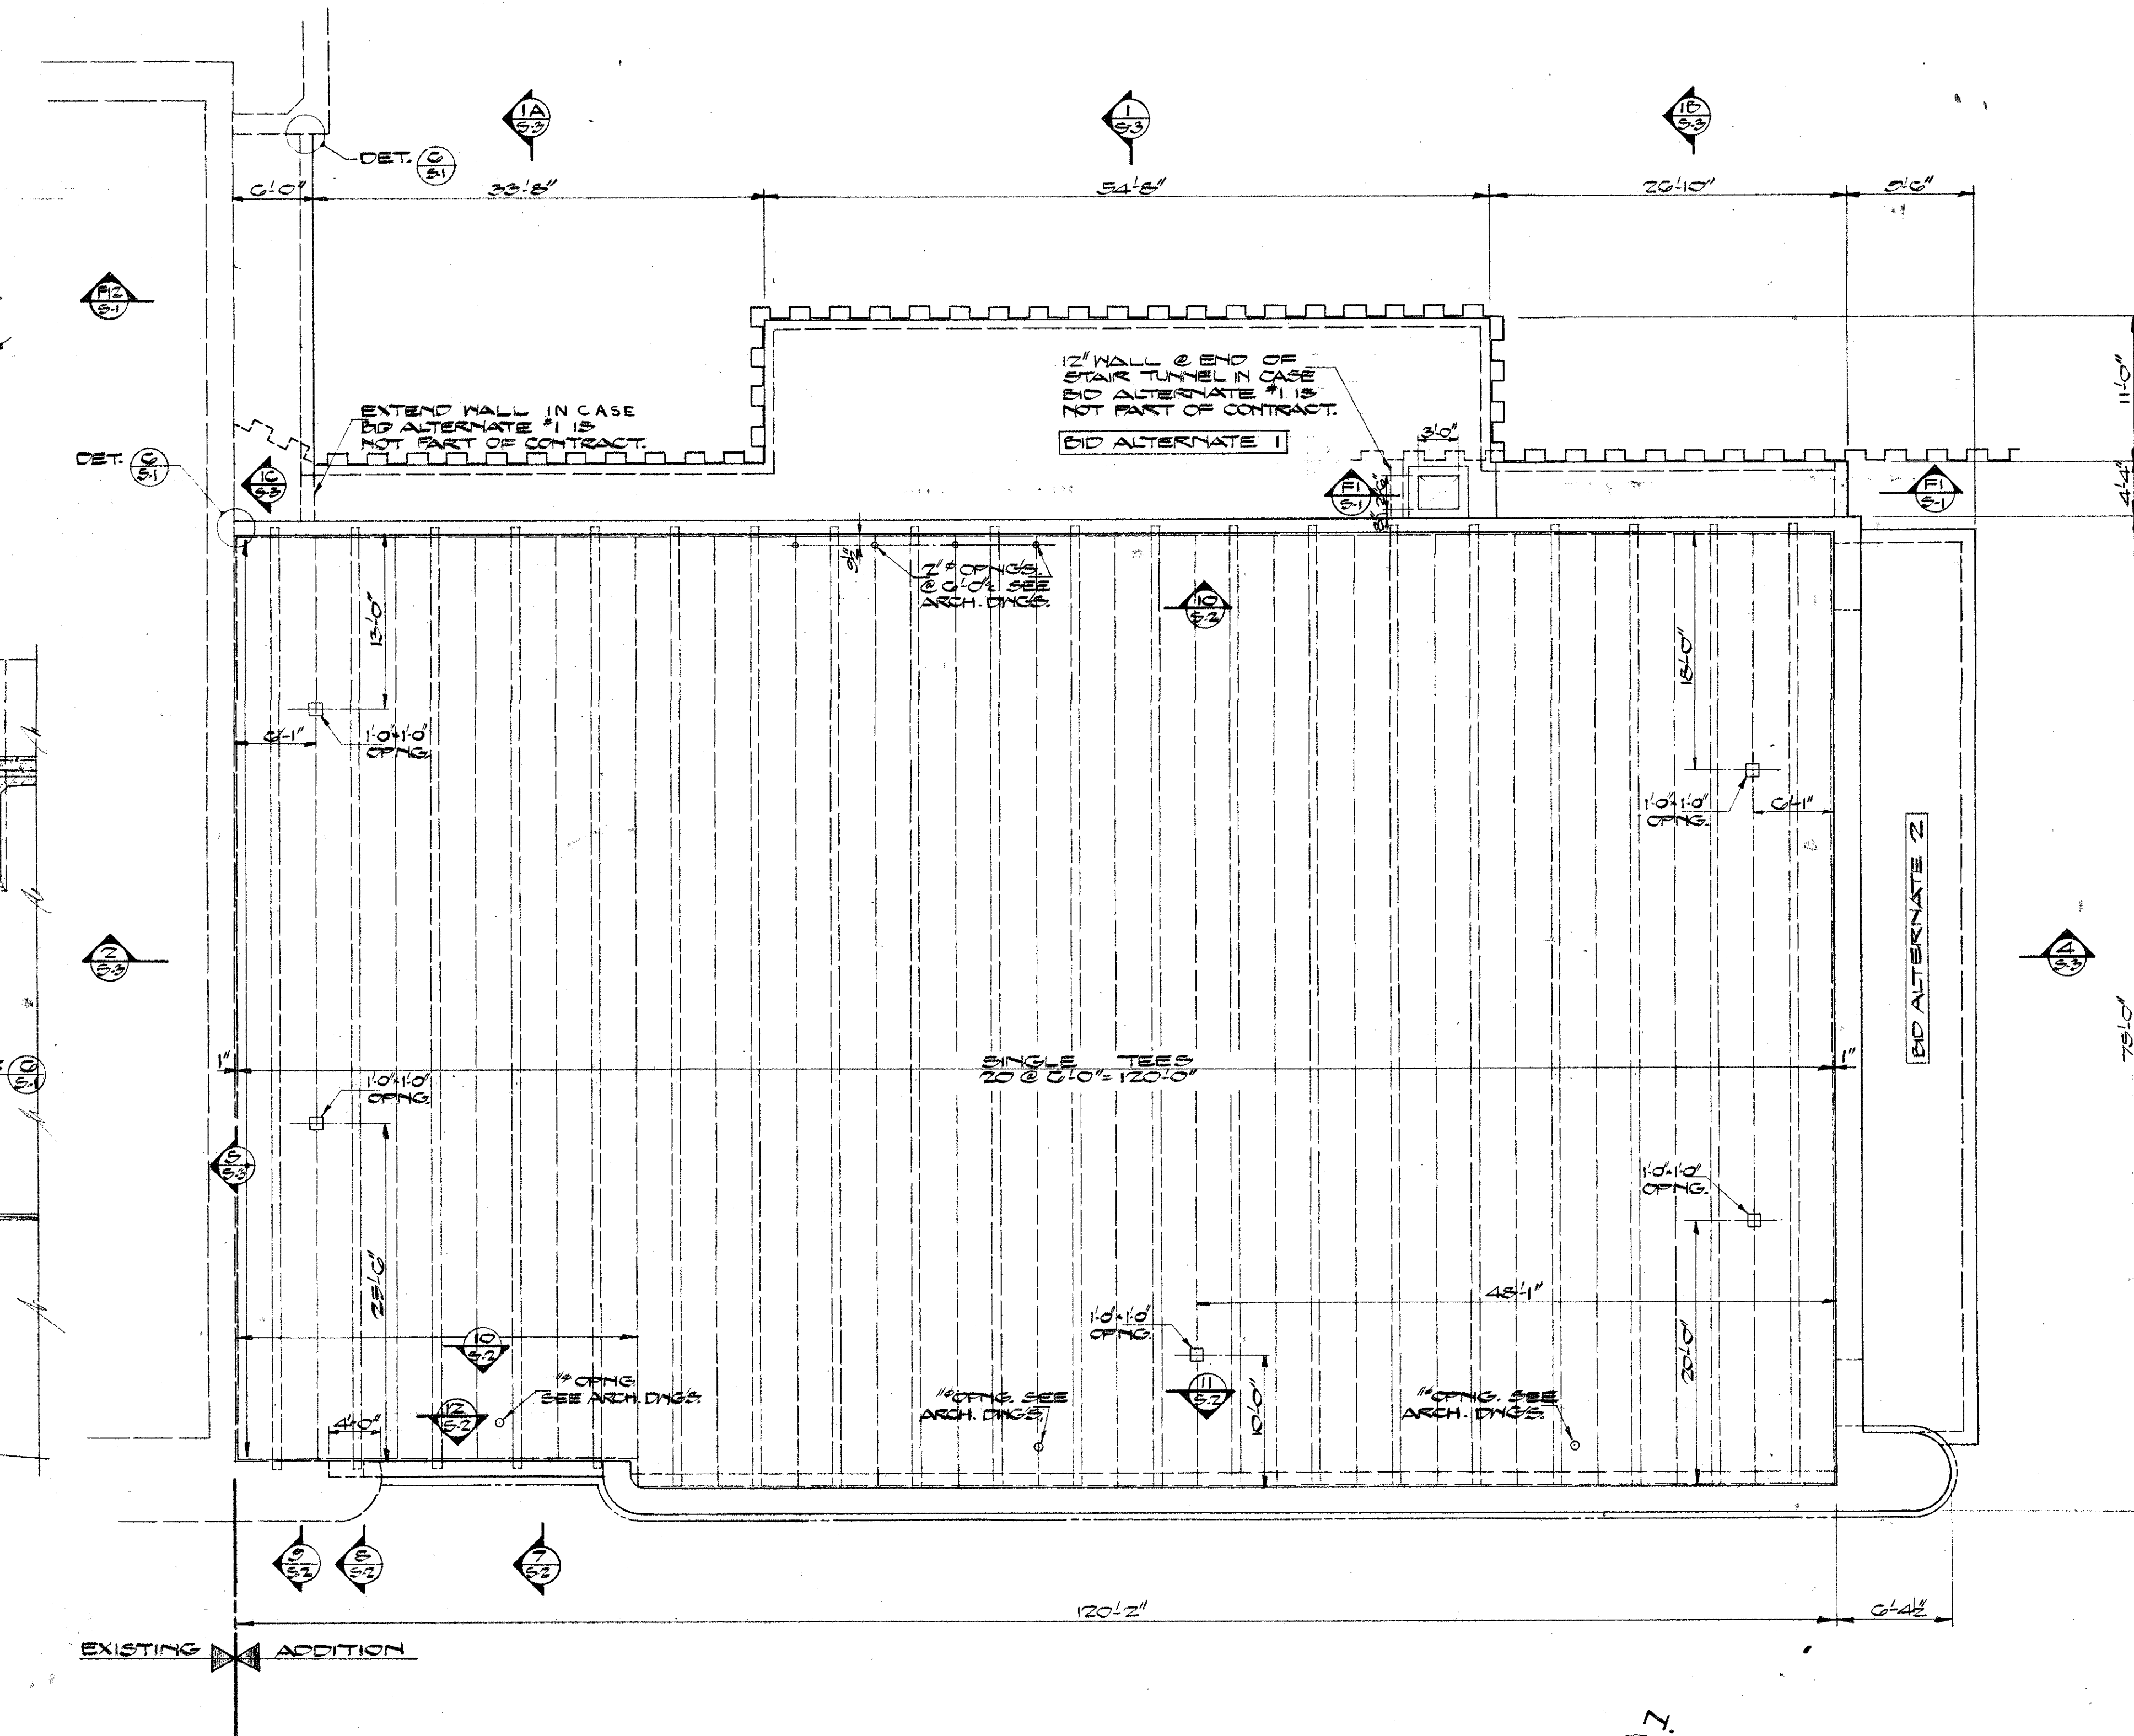
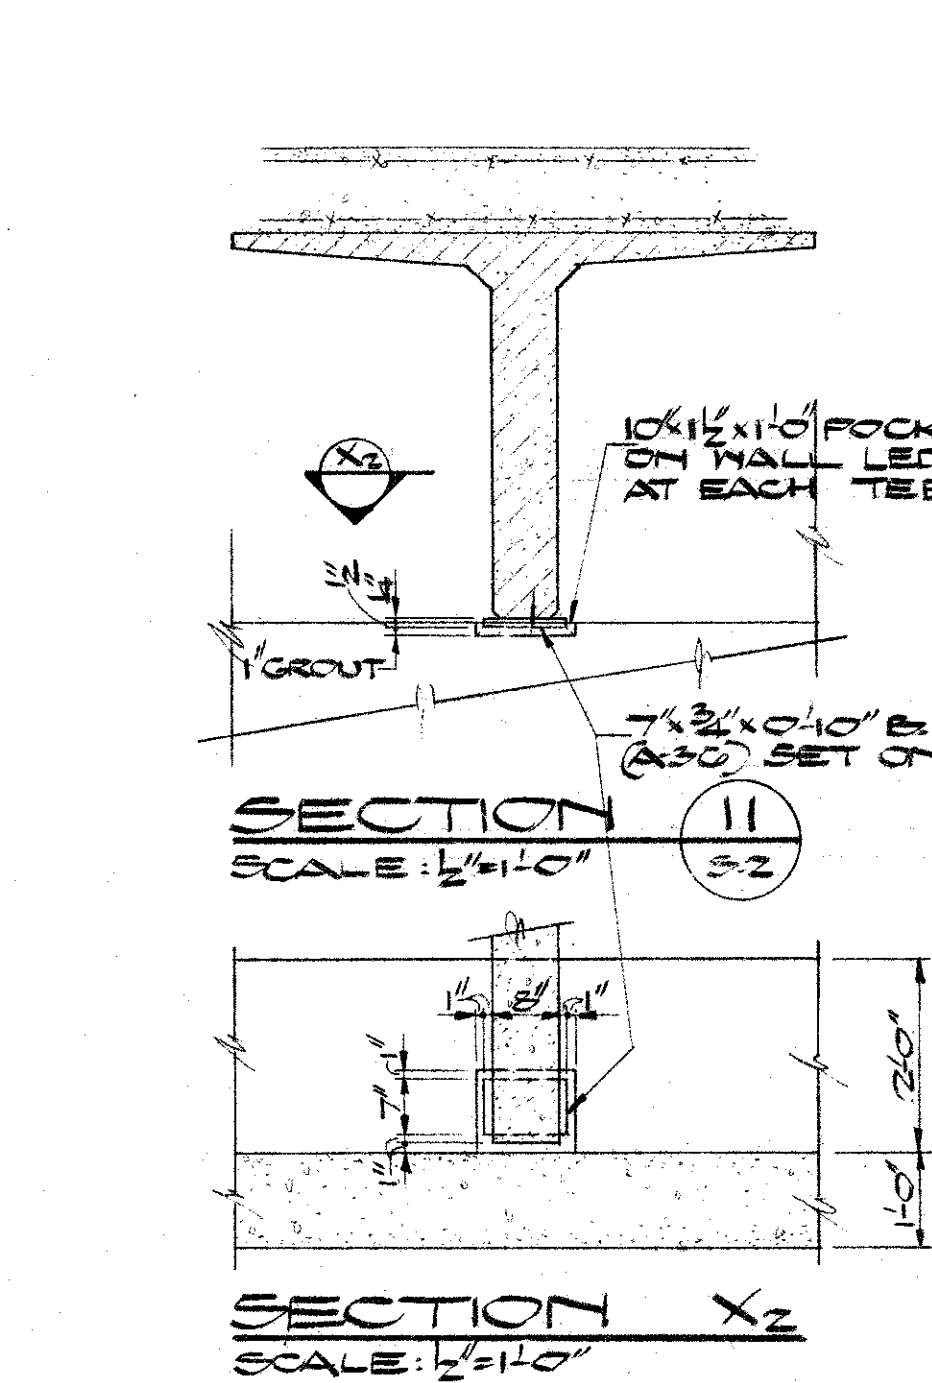
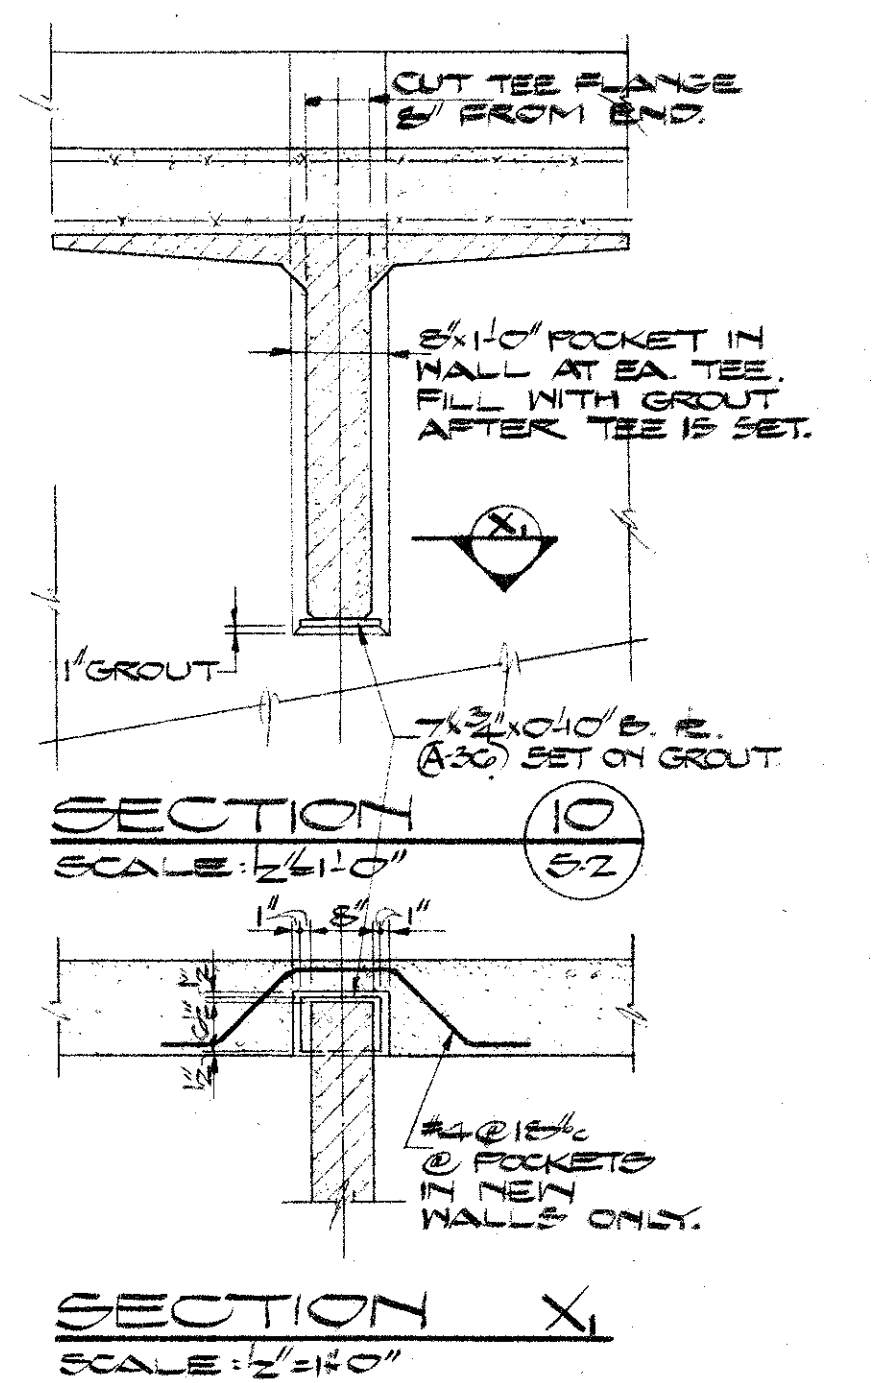
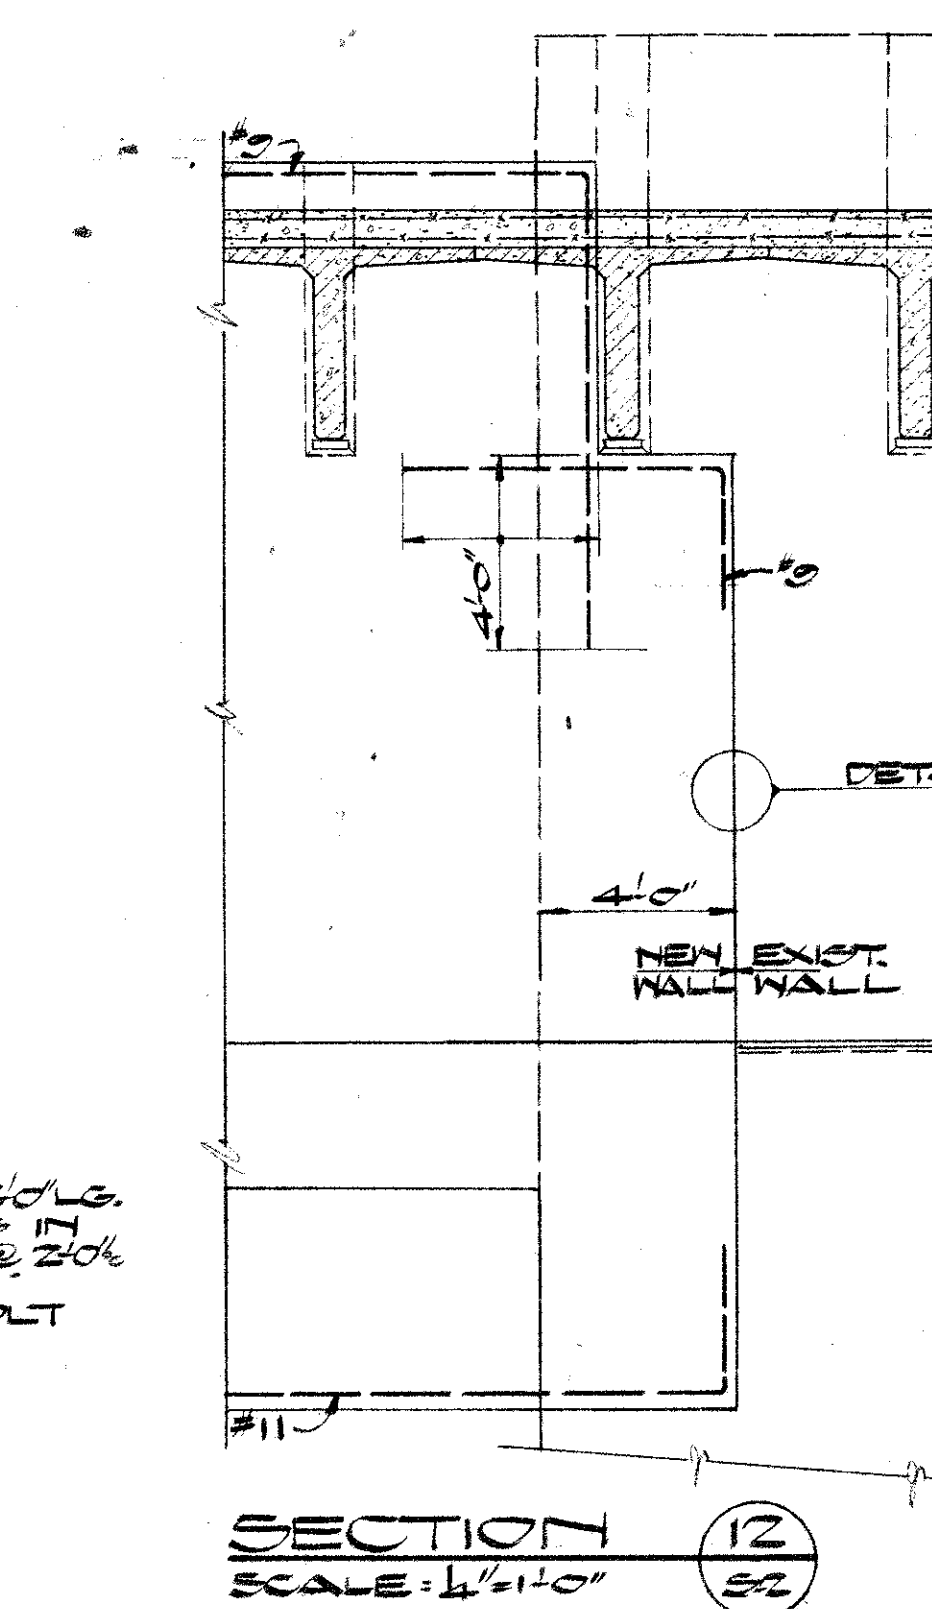
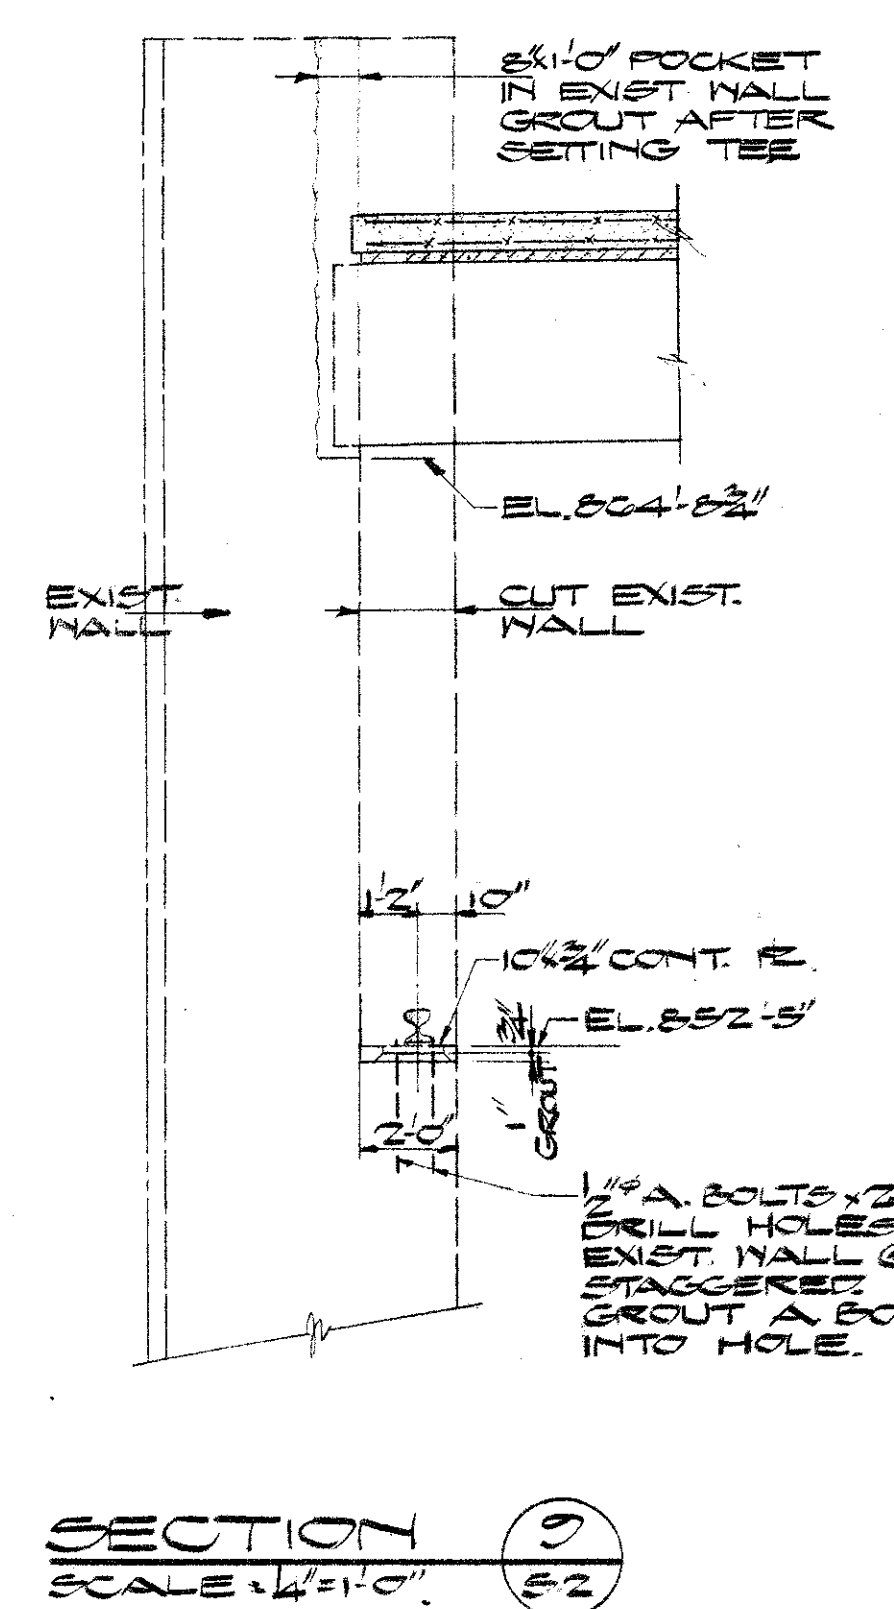
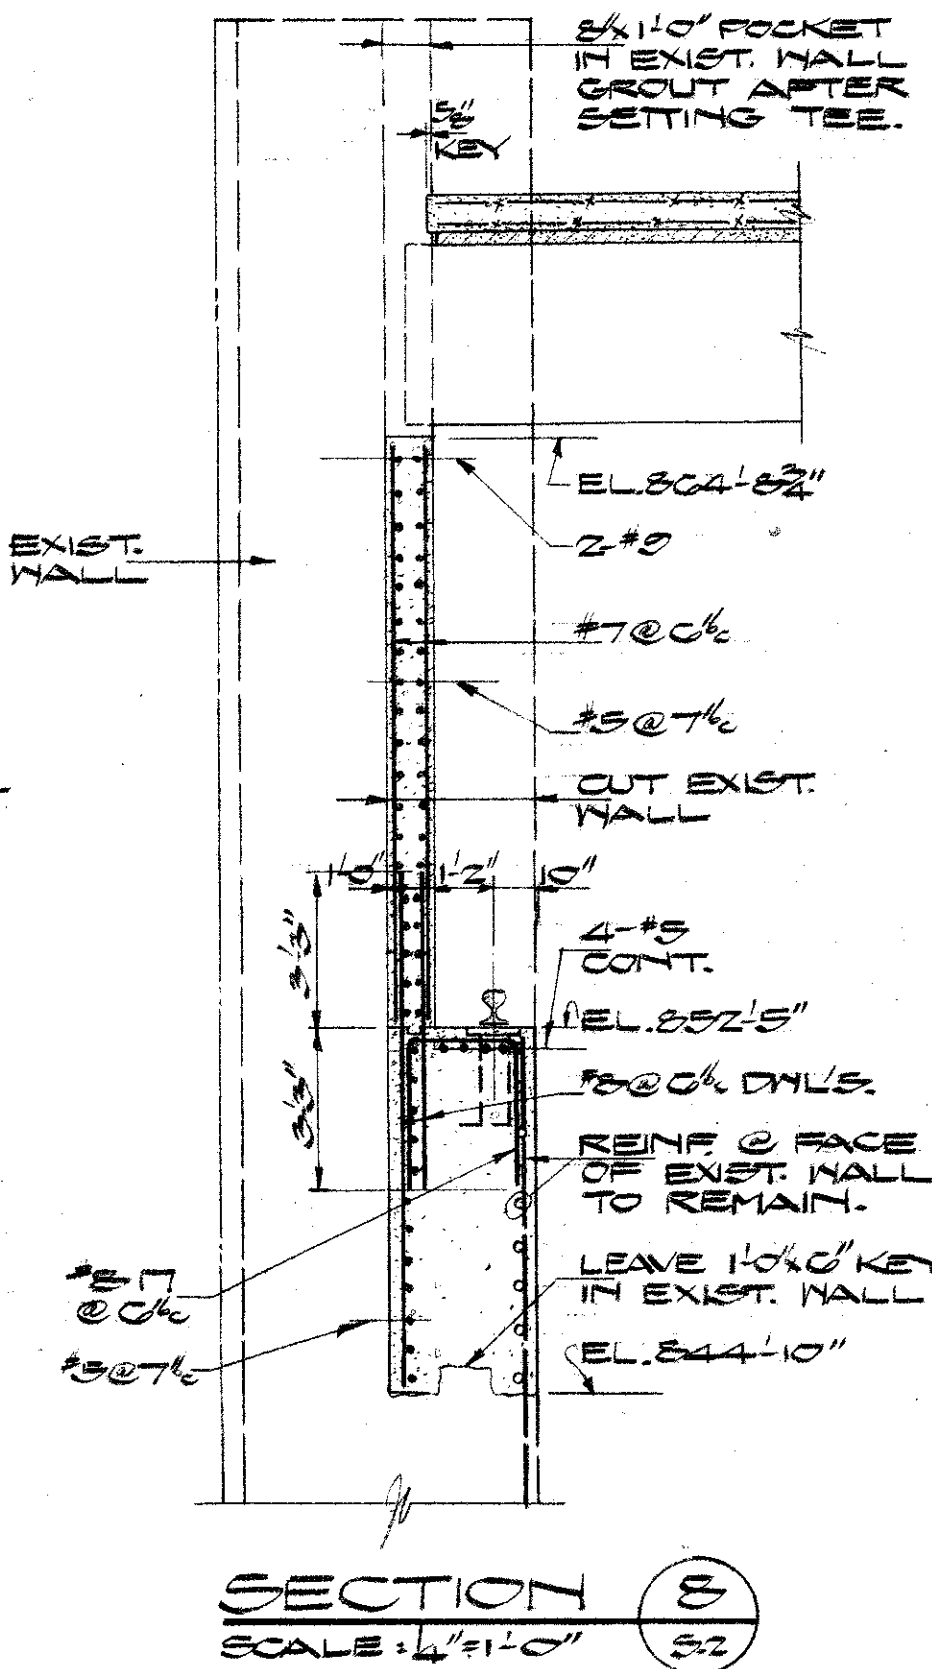


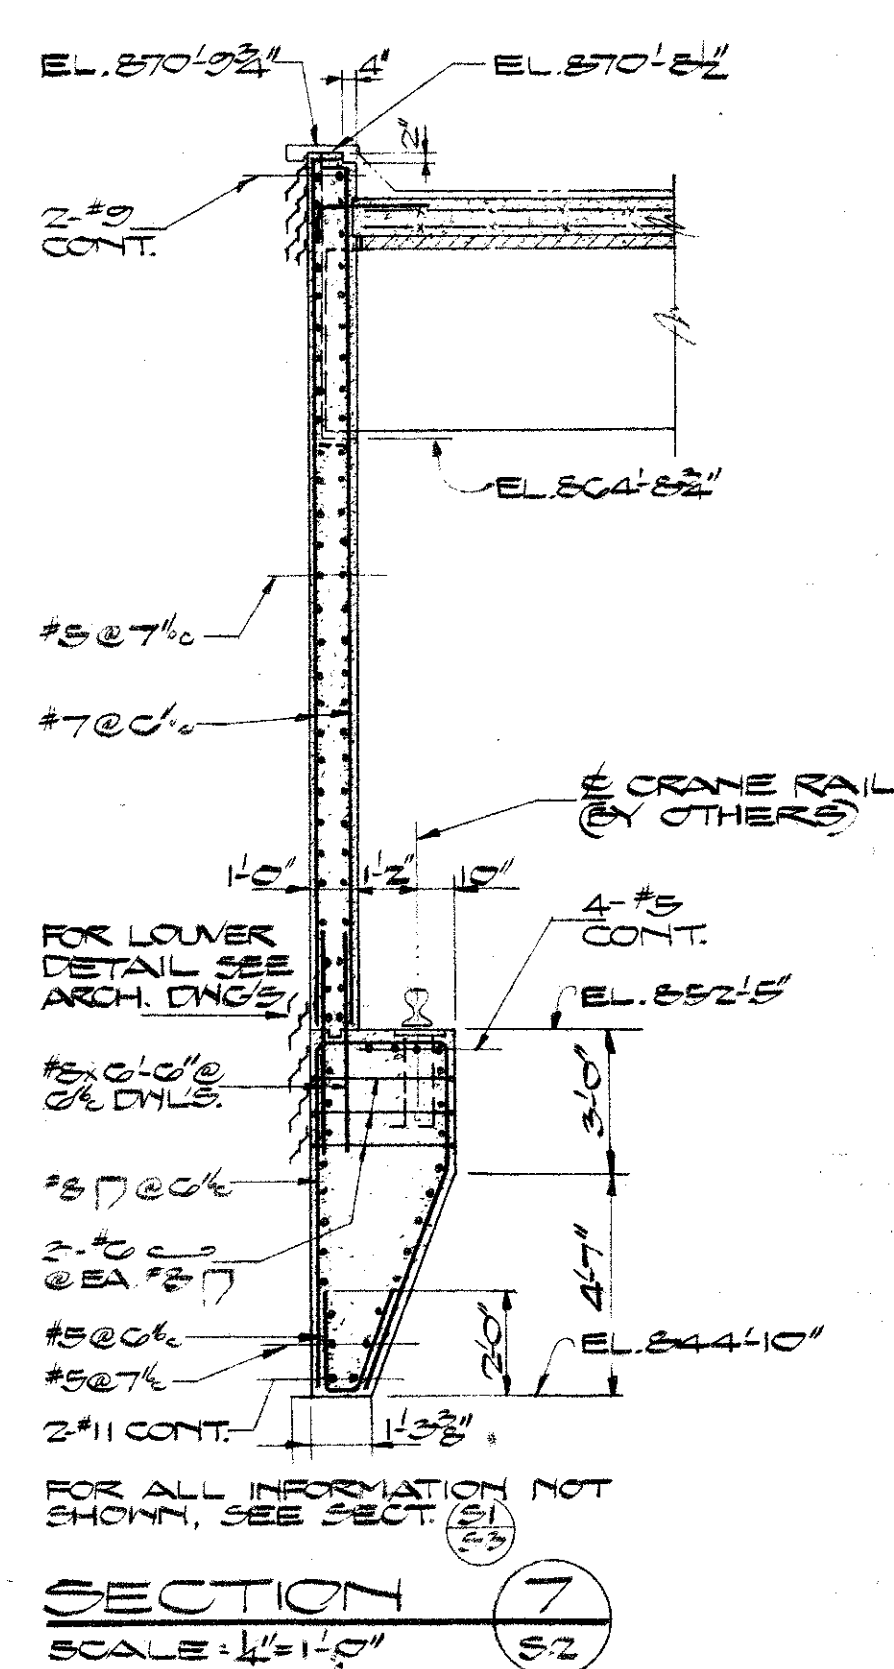

REINFORCE AND PRESTRESS PRECAST TEE FOR FOLLOWING LOADS IN ADDITION TO ITS OWN WEIGHT.

	SUPERIMPOSED LOADS	
NON COMPOSITE	10' TYPING	121 F.S.F.
COMPOSITE	ROOF & HEUL	10 F.S.F.
	LIVE LOAD	20 F.S.F.
	TOTAL LOAD	171 F.S.F.

NOTES:
1. TYPICAL DETAILS & GENERAL NOTES SEE DNG. S-3.
2. THE TOP OF ROOF ELEV. VARIES. SEE SECTION 1, DNG. S-3.
3. FOR FOUNDATION PLAN, SEE DNG. S-4.

2085-53-71-102 053 253 Cornell University B.&P.

SEVERUD - PERRONE - STORM - BANDEL
CONSULTING ENGINEERS
415 LEXINGTON AVENUE
NEW YORK, N.Y. 10017

WANK ADAMS SLAVIN & ASSOCIATES
ARCHITECTS & ENGINEERS
155 EAST 42 STREET NEW YORK NY 10017

10 GEV CORNELL
WILSON SYNCHROTRON LAB ADDITION
CORNELL UNIVERSITY ITHACA, N.Y.

ROOF FRAMING PLAN AND SECTIONS 5-2