


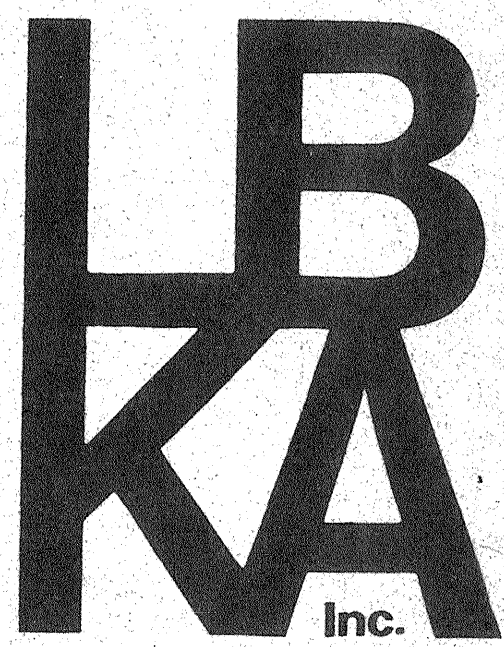
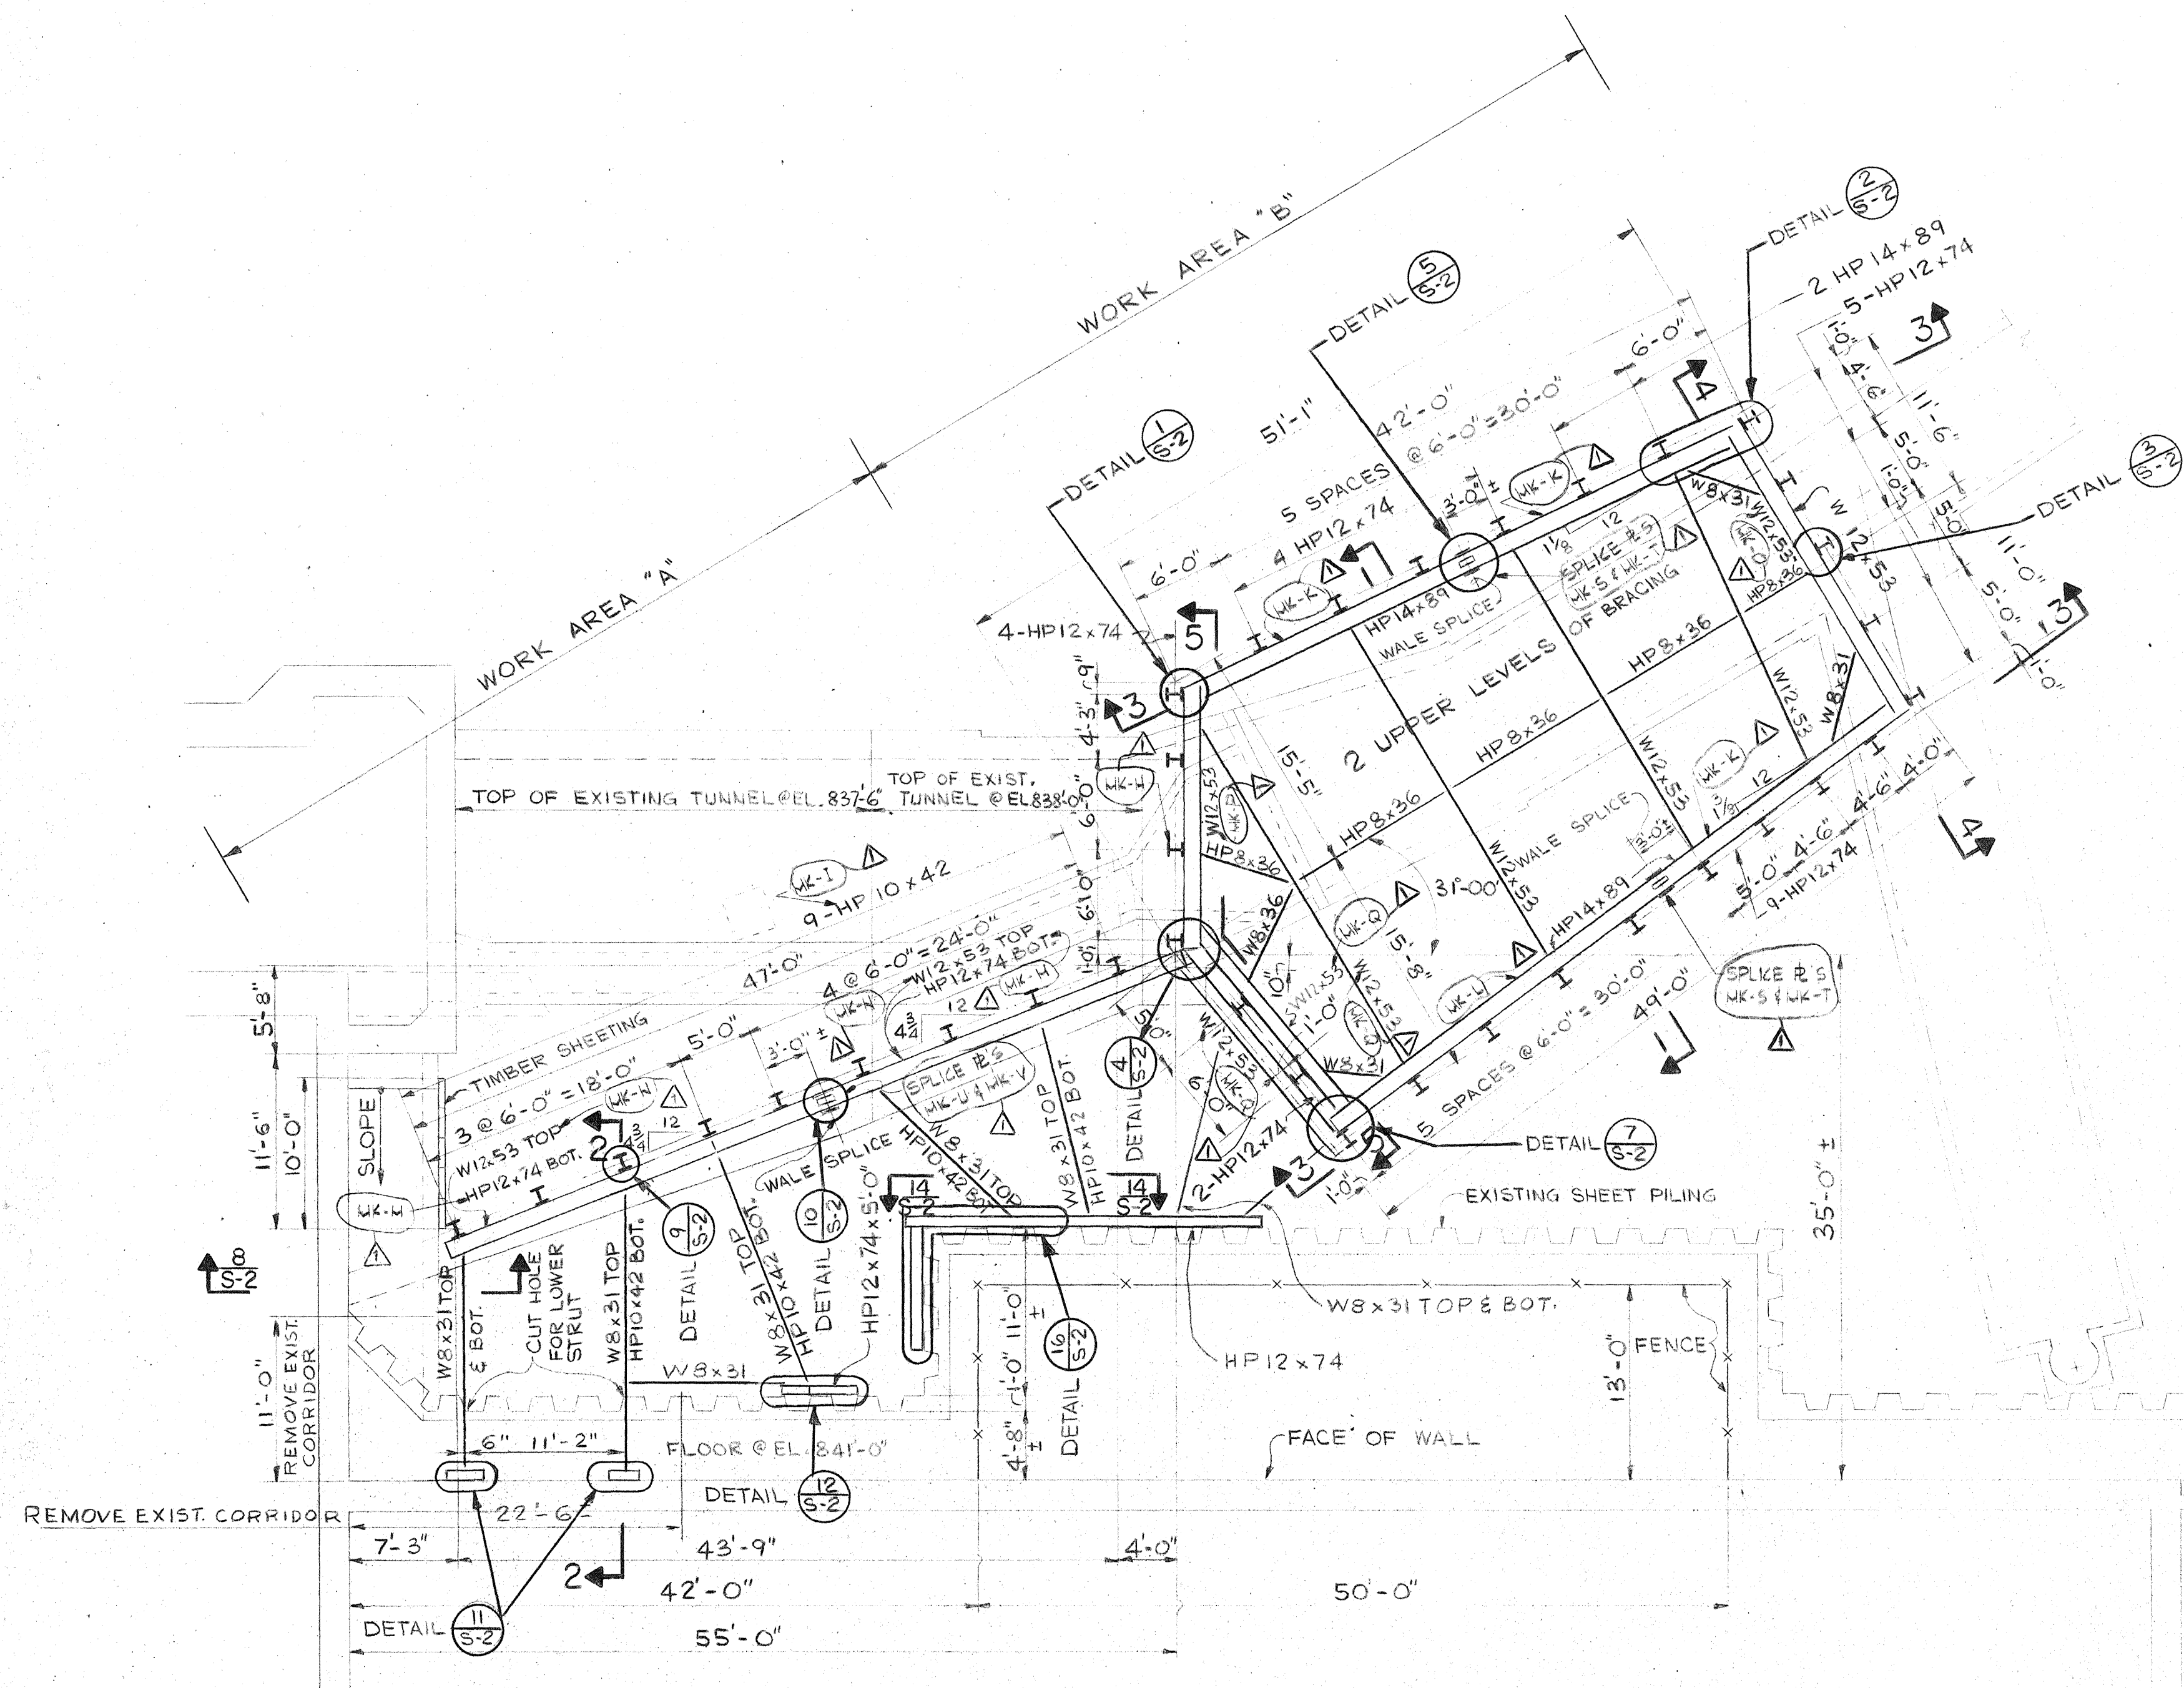


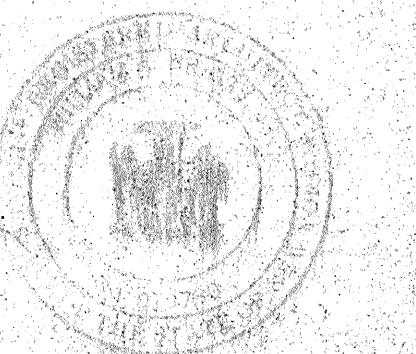

This drawing in detail and design is our property and must not be copied, reproduced, or used in any way without our written consent. All rights of design and invention are reserved.

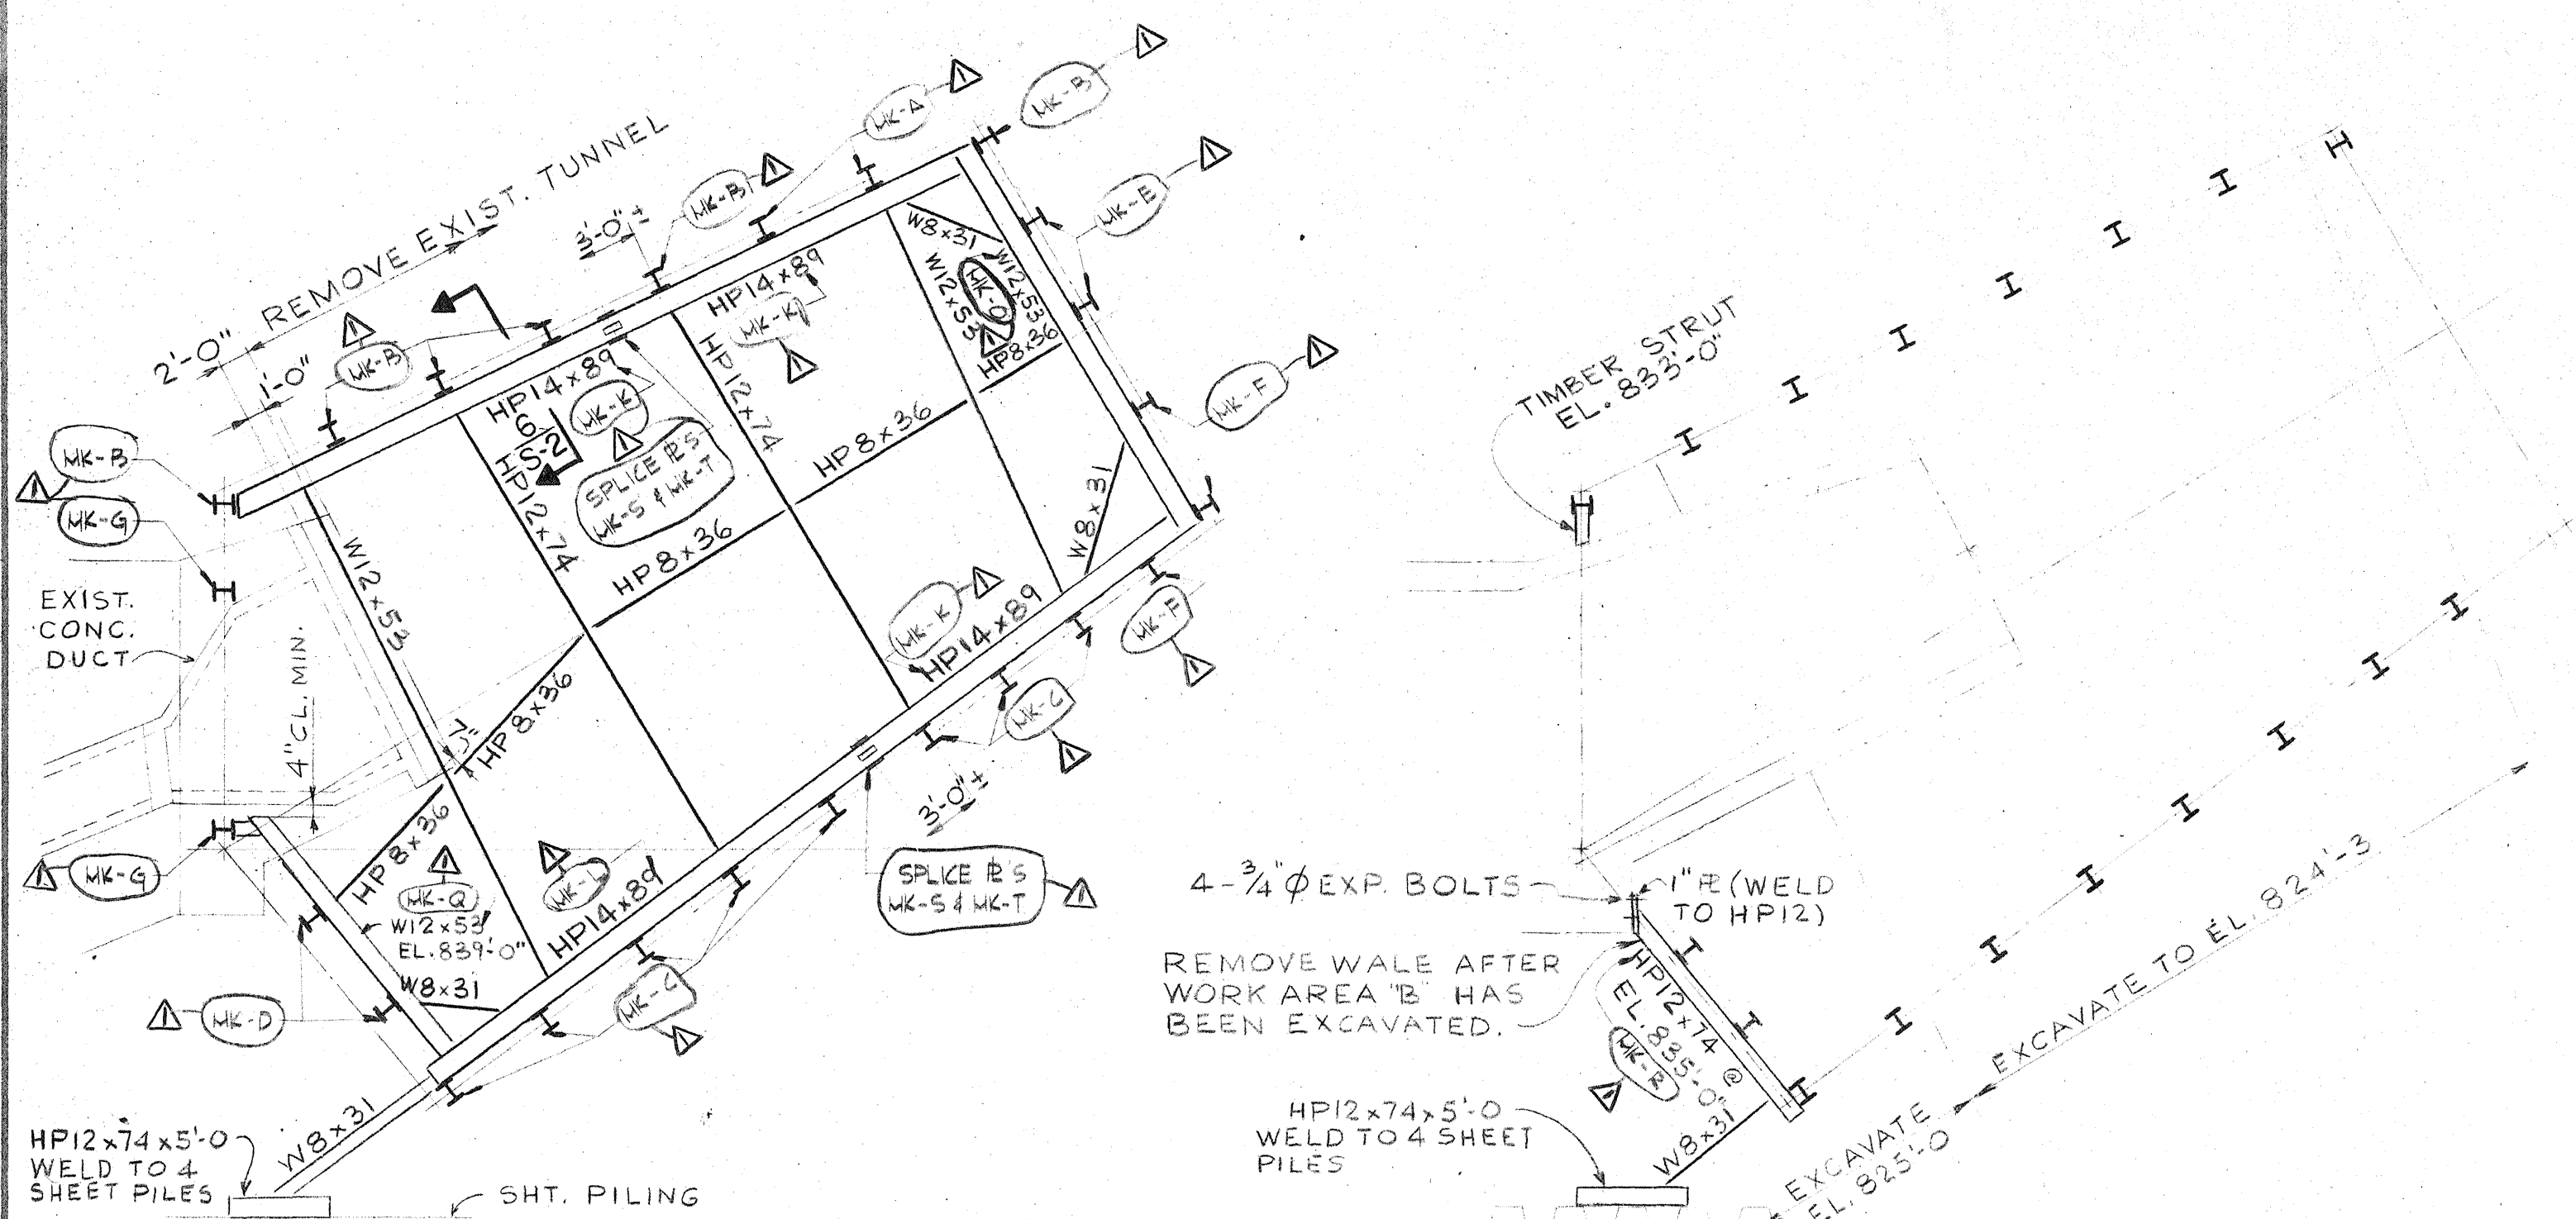

SHEETING PLAN AT TOP LEVEL
SCALE: 1/8" = 1'-0"

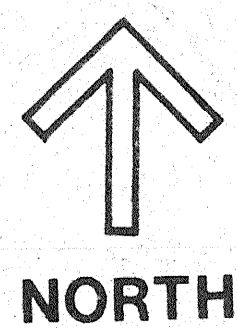


THIRD LEVEL BRACING
SCALE: 1/8" = 1'-0"


LOWER LEVEL BRACING
SCALE: 1/8" = 1'-0"

SEE SHEETING PLAN AT TOP LEVEL FOR SOLDIER PILE UK NUMBERS IN WORK AREA 'A'.


FLAME CUT AND REMOVE THIS PORTION OF 2 SOLDIER PILES AFTER WORK AREA 'B' HAS BEEN EXCAVATED

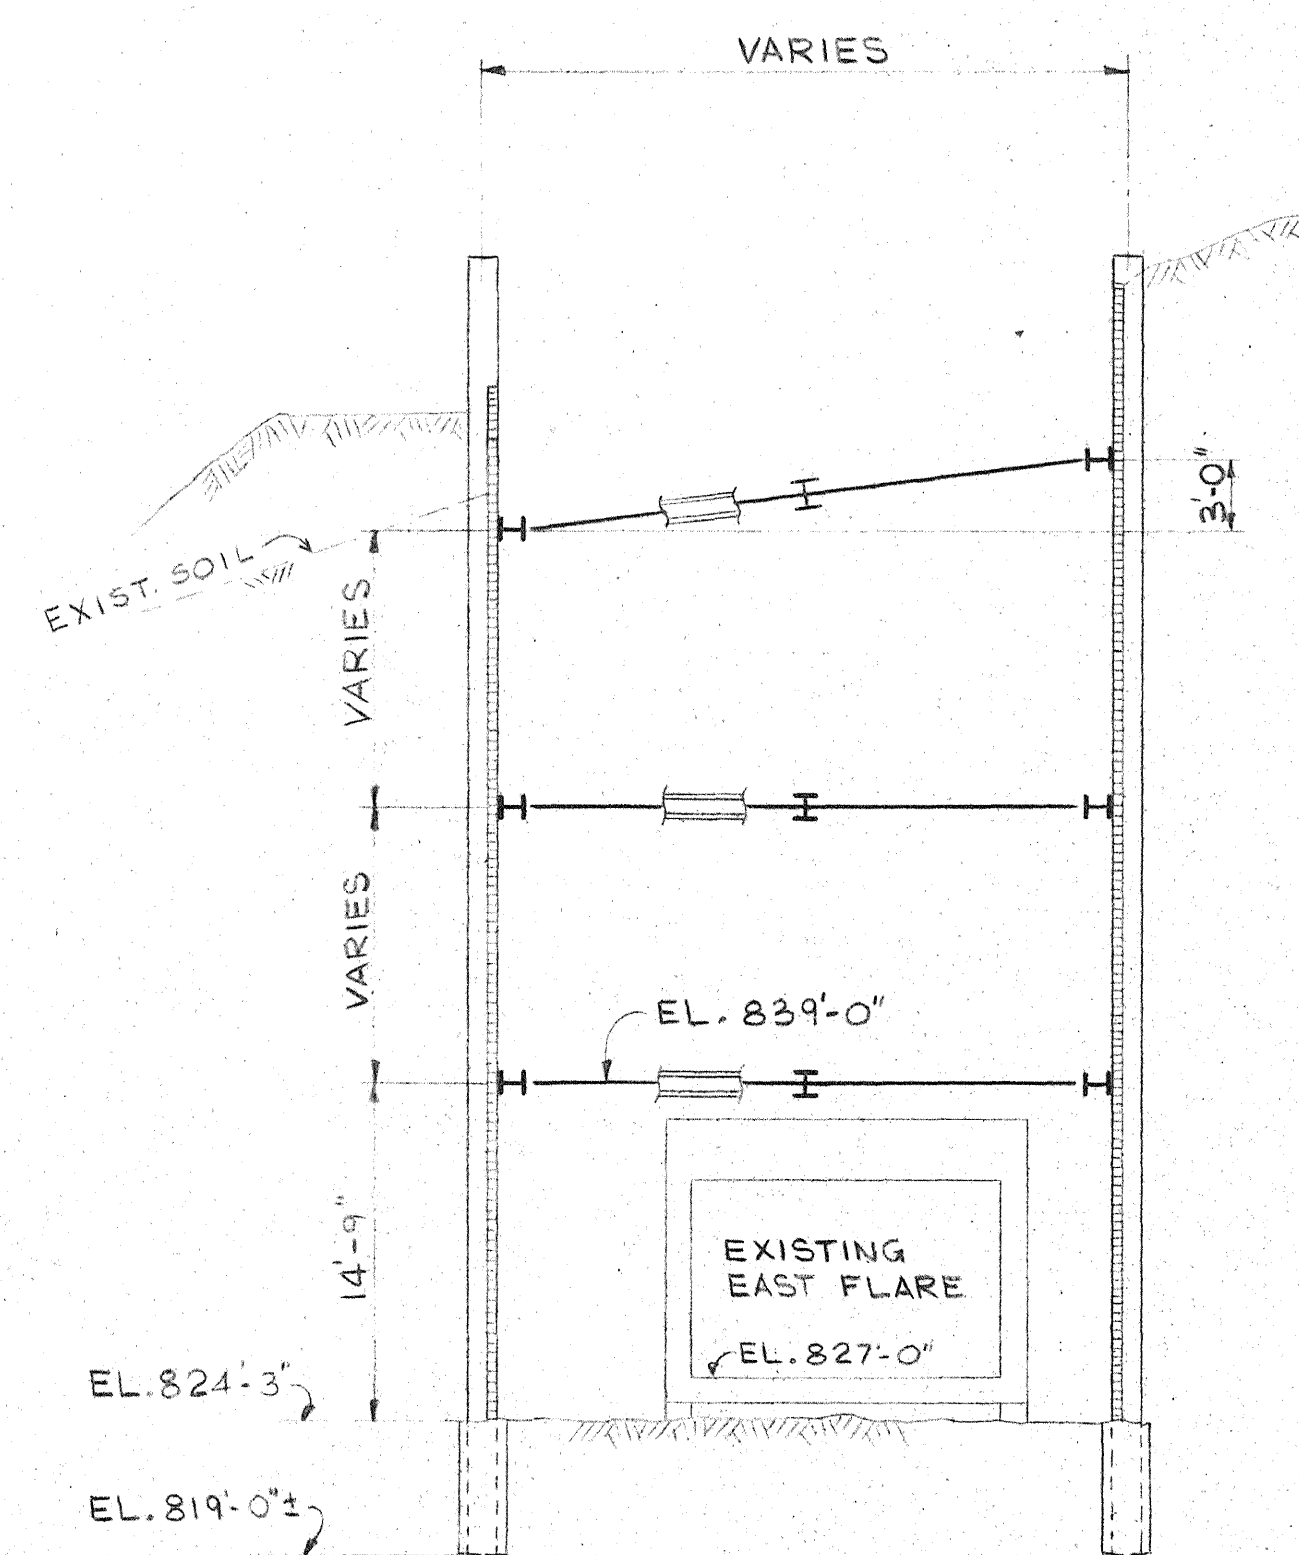


SECTION 1
SCALE: 1/8" = 1'-0"

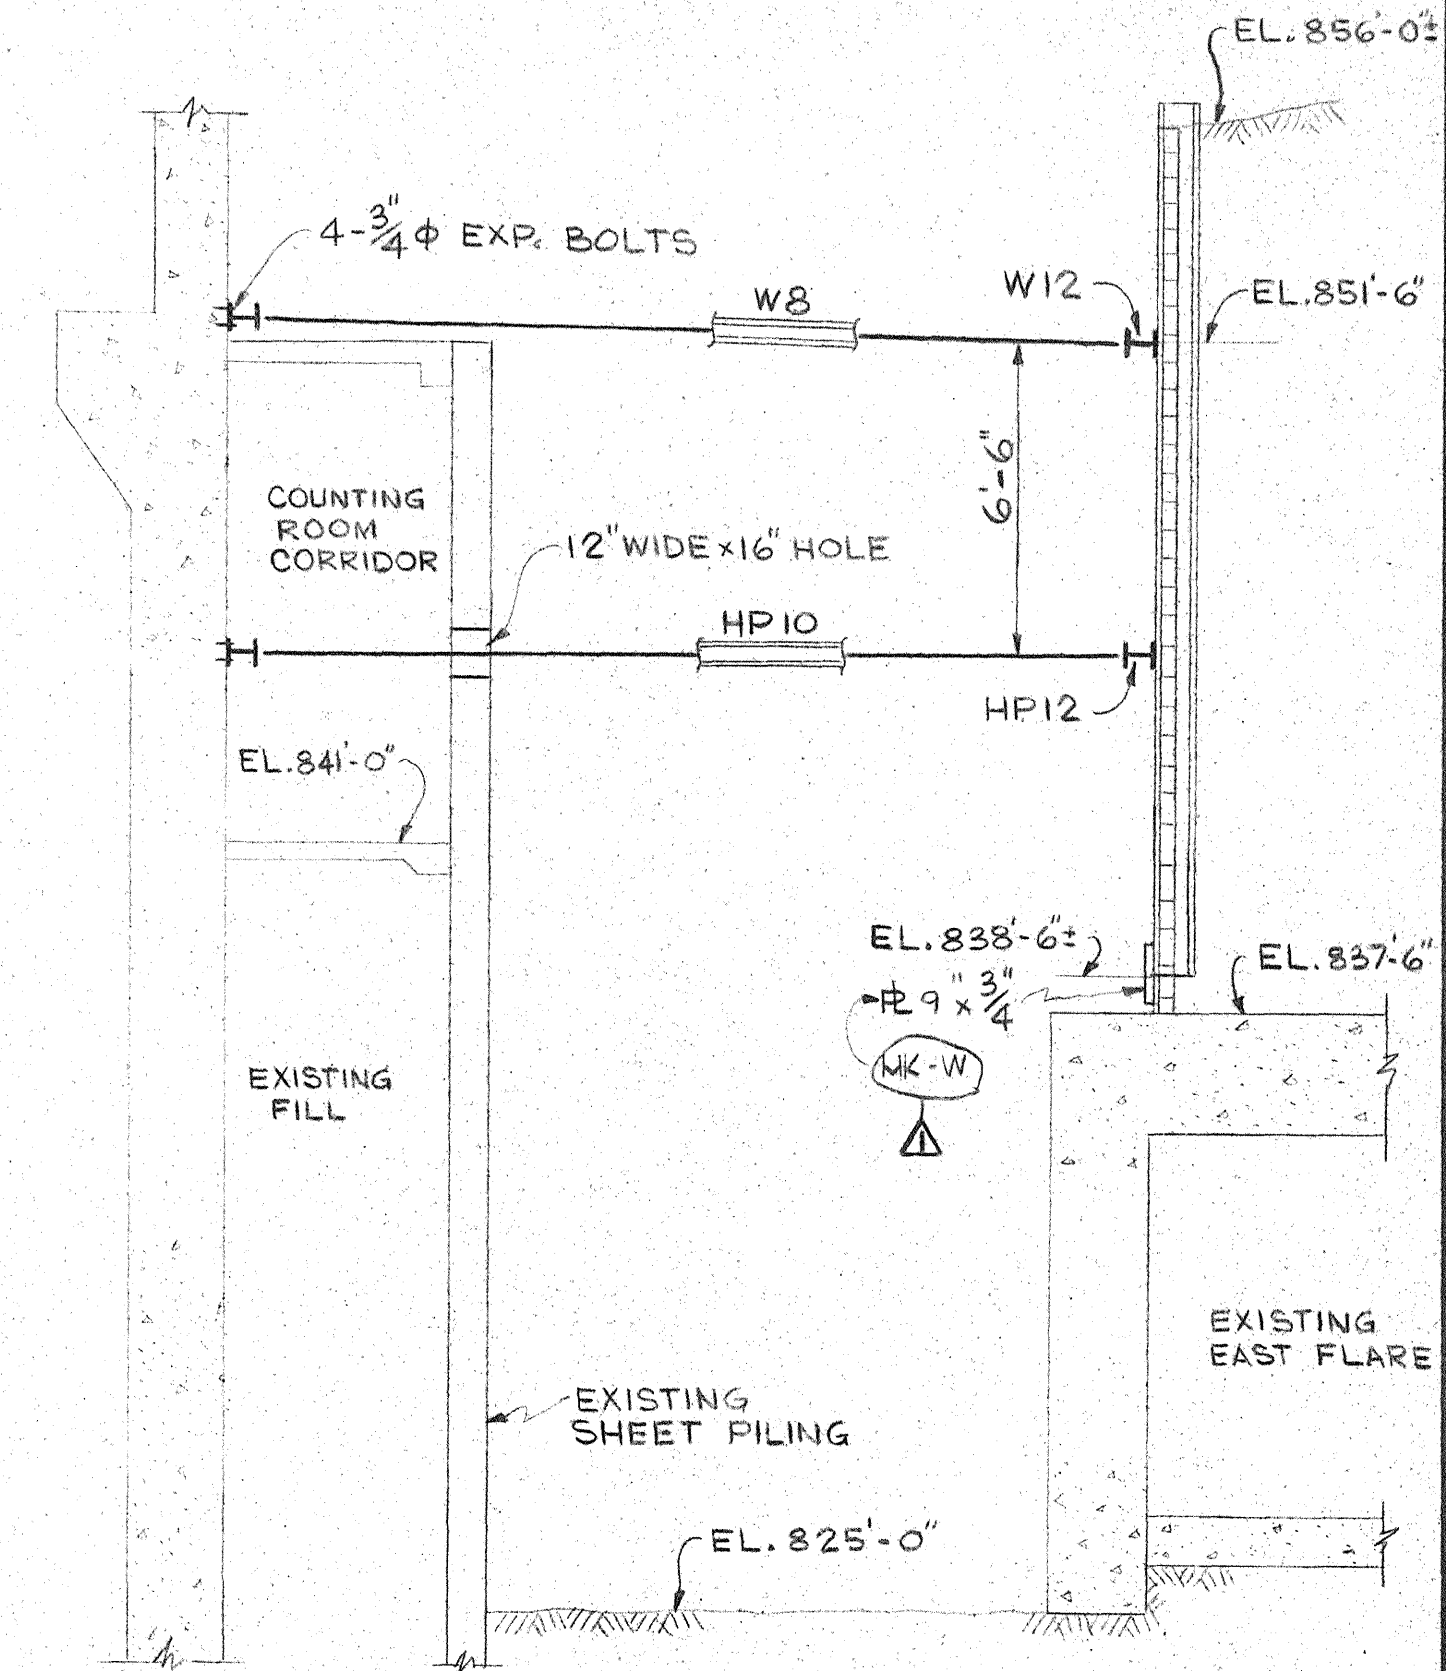

SECTION 2
SCALE: 1/8" = 1'-0"

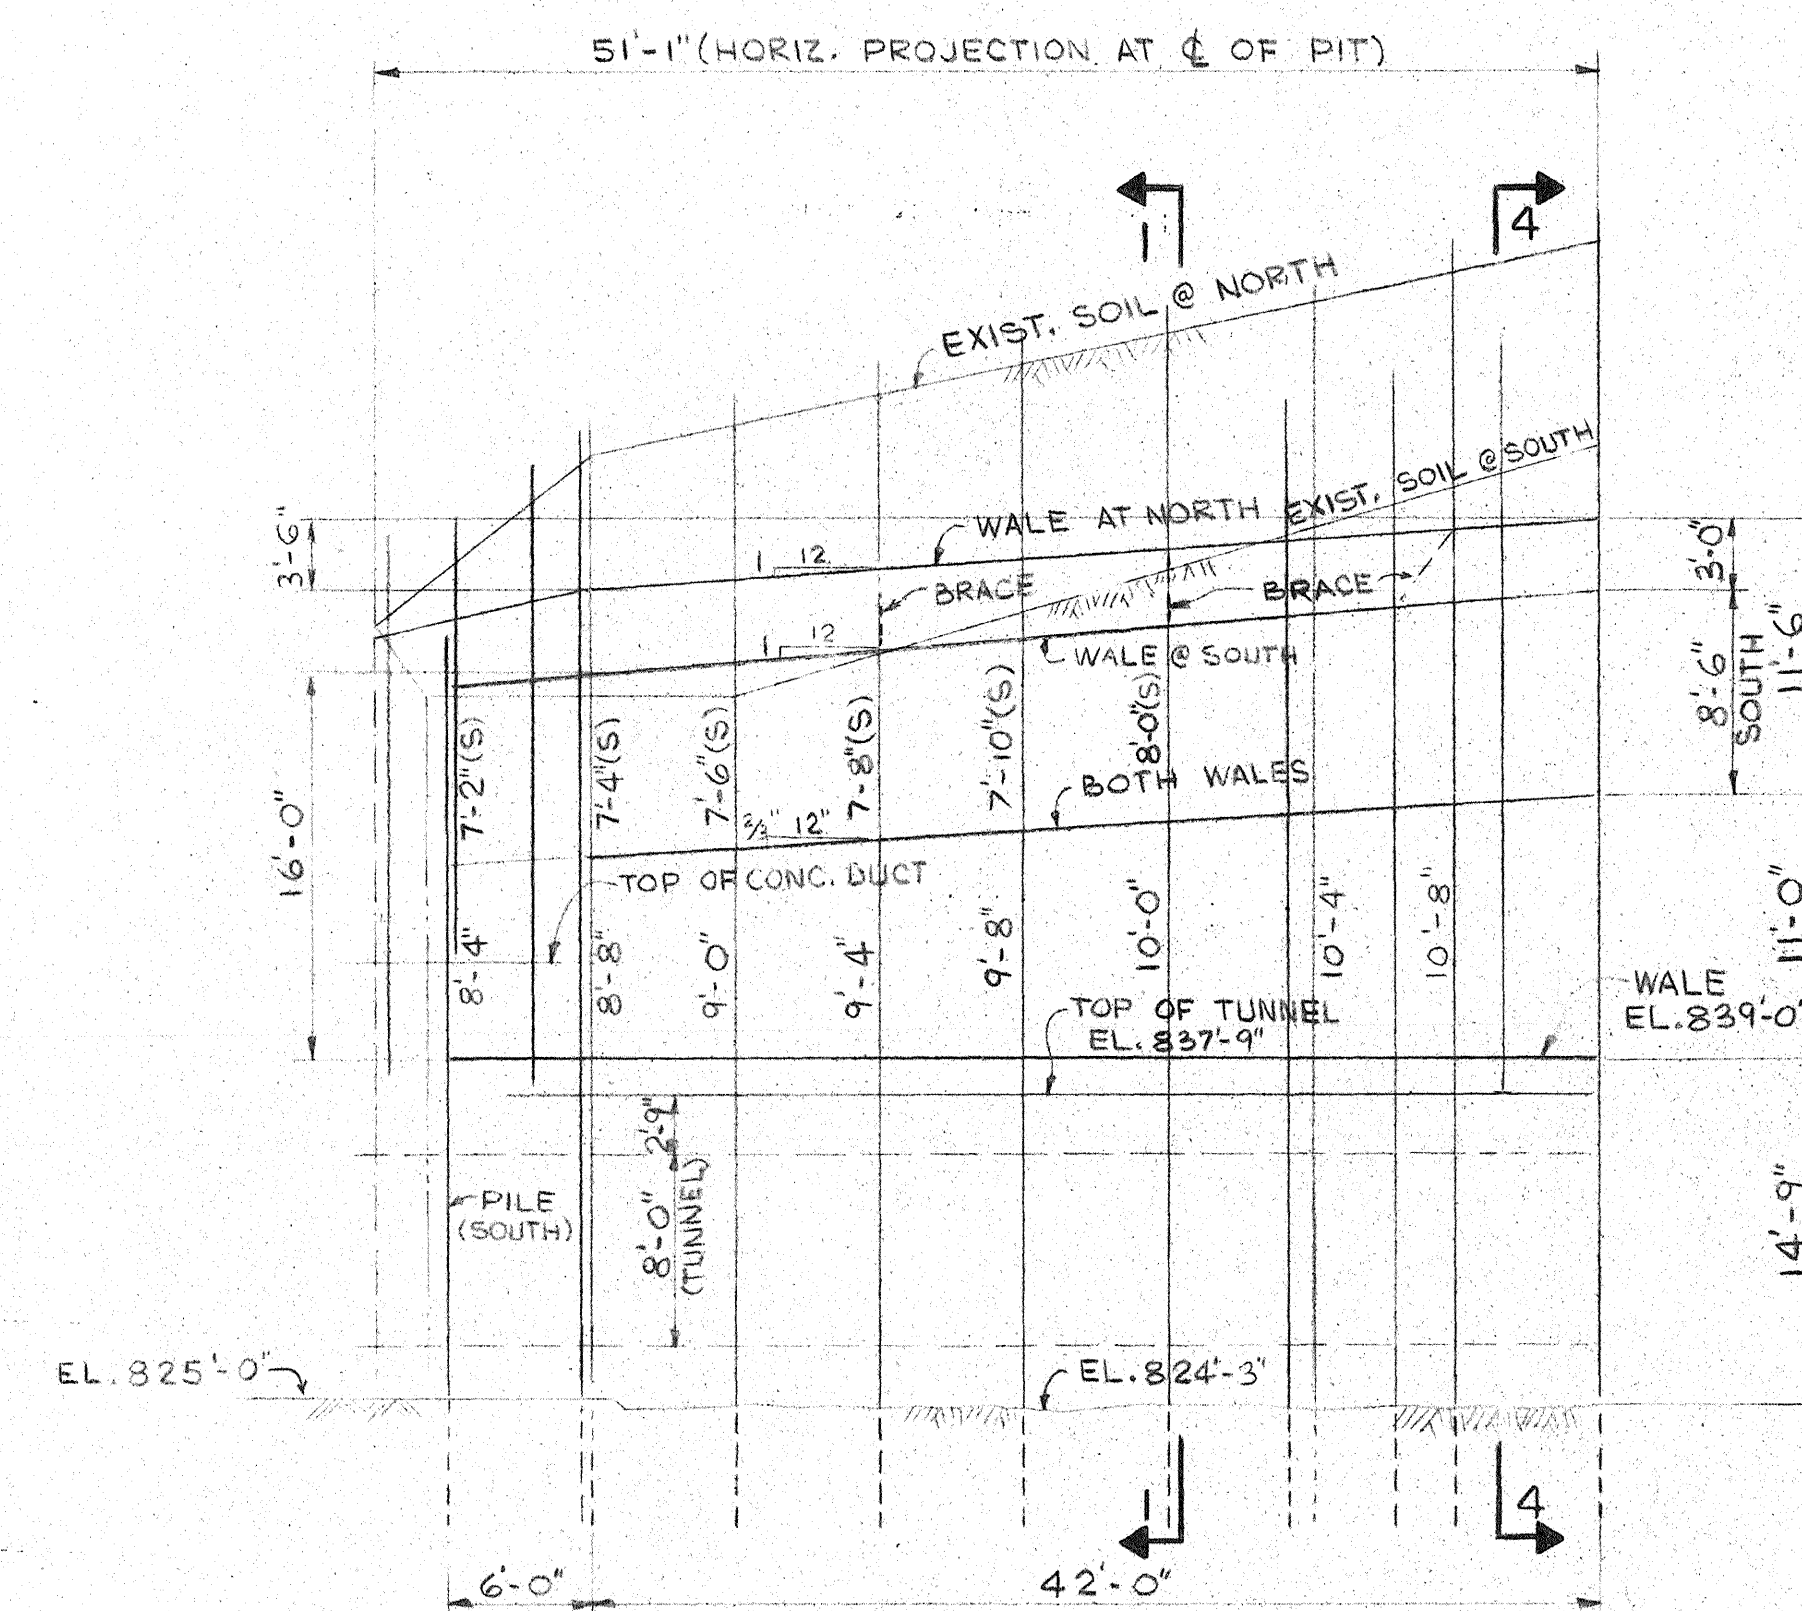

SECTION 3
SCALE: 1/8" = 1'-0"

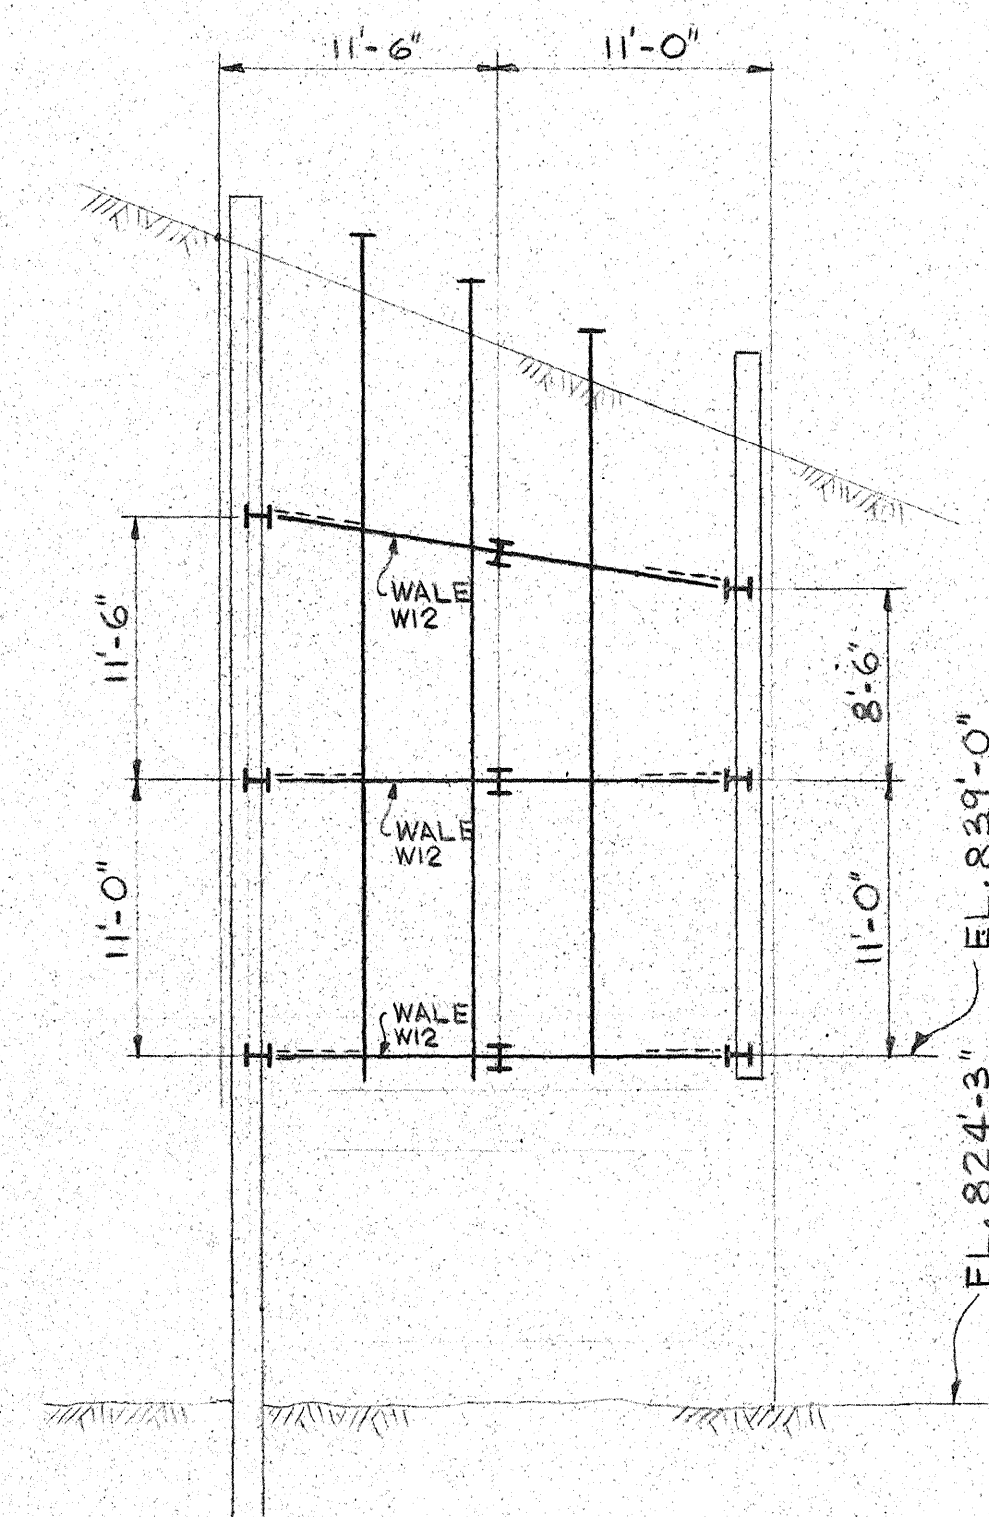

SECTION 4
SCALE: 1/8" = 1'-0"

NOTES

- SEE SPECIFICATIONS SECTION 28 FOR INSTALLATION PROCEDURE.
- ALL STEEL SHOWN ON THIS DRAWING WILL BE FURNISHED BY OWNER EXCEPT FOR ANY REQUIRED SHIMS AND MISCELLANEOUS PLATES, WHICH ARE TO BE SUPPLIED BY CONTRACTOR.
- THE COMPLETE INSTALLATION OF RETENTION SYSTEM IS TO BE BY CONTRACTOR INCLUDING ALL NECESSARY FIELD FABRICATION OF STEEL FURNISHED BY OWNER. AND ARE PAINTED ON EACH MEMBER:
SOLDIER PILES - ARE FABRICATED TO CORRECT LENGTHS.
WALERS - ARE FABRICATED TO APPROXIMATE LENGTHS.
WALER SPLICES - ARE FABRICATED TO CORRECT LENGTHS.
- ALL OTHER ITEMS ARE FURNISHED IN RANDOM LENGTHS THE MEMBER SIZES ARE PAINTED ON THE END.

SECTION 5
SCALE: 1/8" = 1'-0"

12/23/77	ADDENDUM #1	D.G.W.
No	Date	Authority
Revisions		

CESR FACILITY
MODIFICATIONS

CORNELL UNIVERSITY
ITHACA NEW YORK

Sheet Title

SHEETING -
PLAN AND SECTIONS

Project No.	Date
3790	12-1-77
Drawn	J.B. M.S.
Checked	U.N.
Approved	T.D.M.
Job Captain	D.G.W.
Sheet No.	