


HEAT RECOVERY and DOOR CURTAINS

FE JOB No. 86002

R&W PROJECT No.1-2155

CORNELL UNIVERSITY ITHACA, NEW YORK

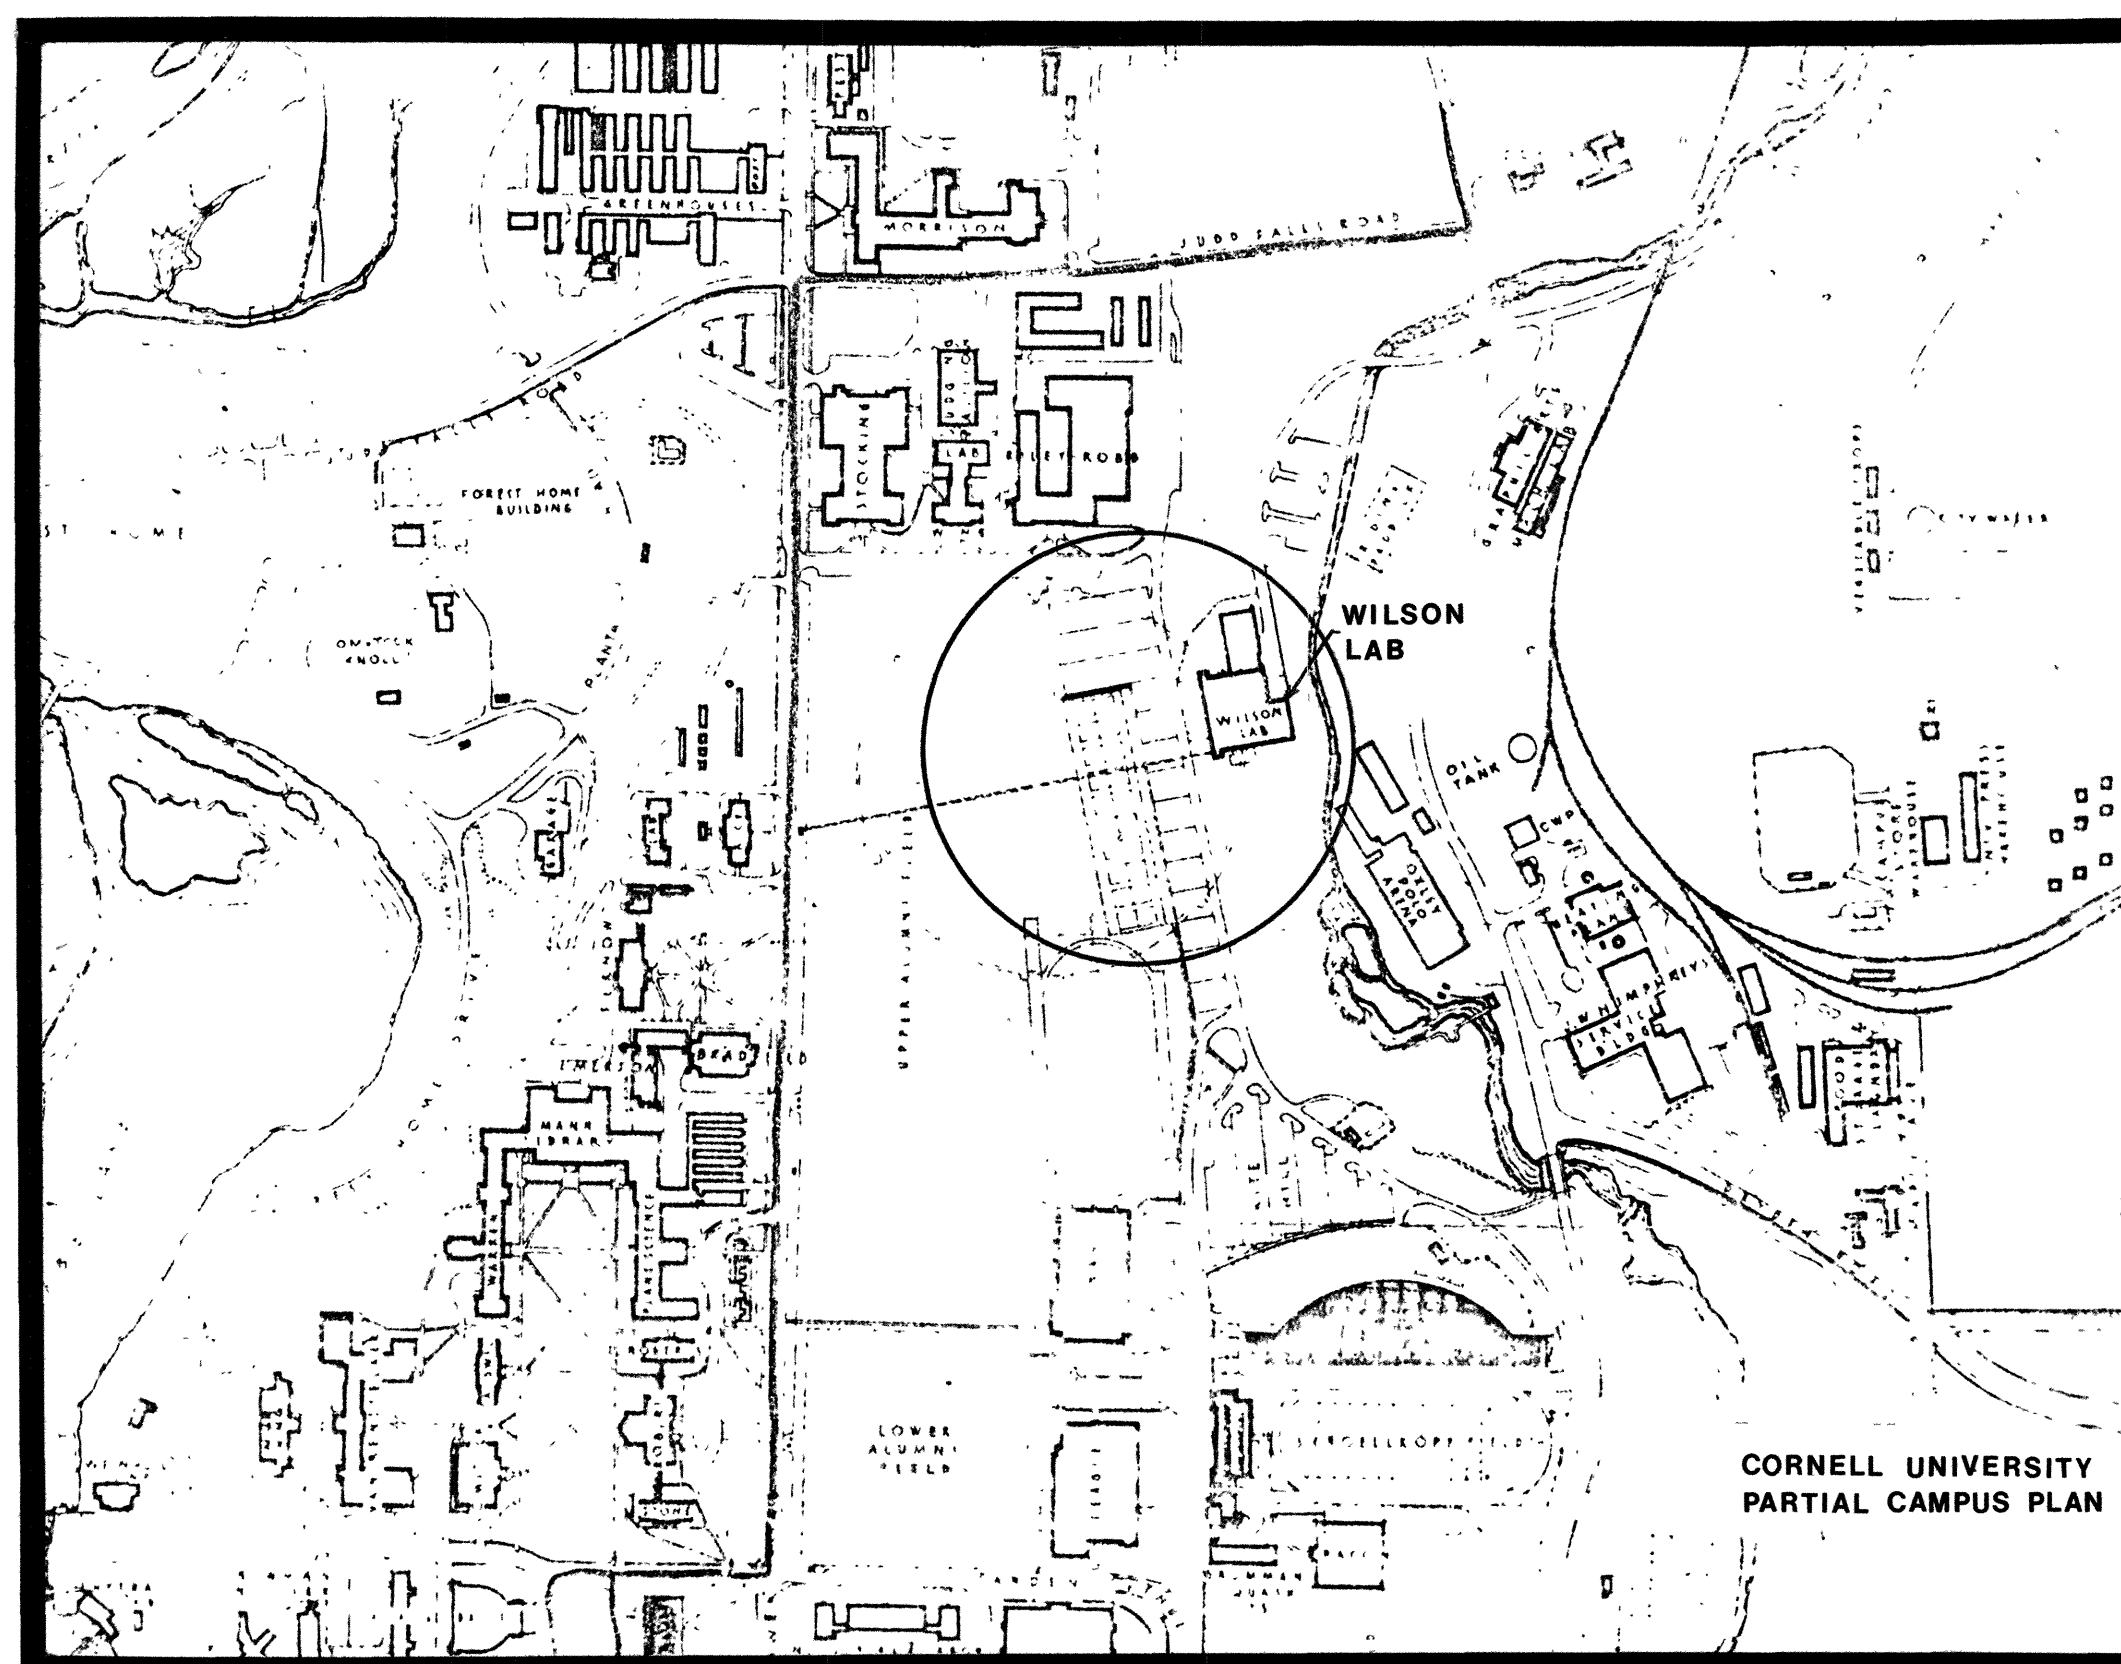

DRAWING INDEX

NO.	TITLE: HEAT RECOVERY & DOOR CURTAINS
L-1	SITE PLAN
A/M/E-1	LEVEL 1
M/E-2	LEVELS 2 & 3
M/E-3	LEVEL 4
M-4	LEVELS 5 & 6
M/E-5	DETAILS & SCHEDULES

ROBSON & WOESE INC.
2401 BURNET AVE.
SYRACUSE, NEW YORK

SET No.:

DATE: APRIL 1983

1/8" 2085 -33-83-901 066 115 Cornell University B.&P.

1/10"

066 115