

Addition to:
Wilson Laboratory
Cornell University
 Ithaca, New York

Architectural

- A1 Site Plan & Details
- A2 Plan Level 1-Existing
- A3 Plan Level 1
- A4 Plan Level 2
- A5 Plan Level 3
- A6 Roof Plan & Details
- A7 Reflected Ceiling Plan Level 1 - Existing
- A8 Reflected Ceiling Plan Level 1 & Details
- A9 Reflected Ceiling Level 2 & Details
- A10 Reflected Ceiling Plan Level 3 & Details
- A11 Elevations & Window Details
- A12 Building Section & Details
- A13 Stair Details
- A14 Door Schedule & Details
- A15 Brick Details & Wall Section
- A16 Interior Elevations
- A17 Interior Elevations & Details
- A18 Details

Mechanical

- H1 Level 1 - Existing
- H2 Level 1
- H3 Level 2
- H4 Level 3
- H5 Details
- H6 Schedules
- H7 Details

Plumbing


- P1 Foundation Level
- P2 Level 1-Existing
- P3 Level 1
- P4 Level 2
- P5 Level 3

Electrical

- E1 Lighting Level 1 - Existing
- E2 Lighting Level 1
- E3 Lighting Level 2
- E4 Lighting Level 3
- E5 Electrical Power Level 1 - Existing
- E6 Electrical Power Level 1
- E7 Electrical Power Level 2
- E8 Electrical Power Level 3
- E9 Schedules & Details
- E10 Symbols & Details

Structural

- S1 Foundation Plan
- S2 Structural Plan Level 2
- S3 Structural Plan Level 3
- S4 Structural Plan Roof
- S5 Structural Details

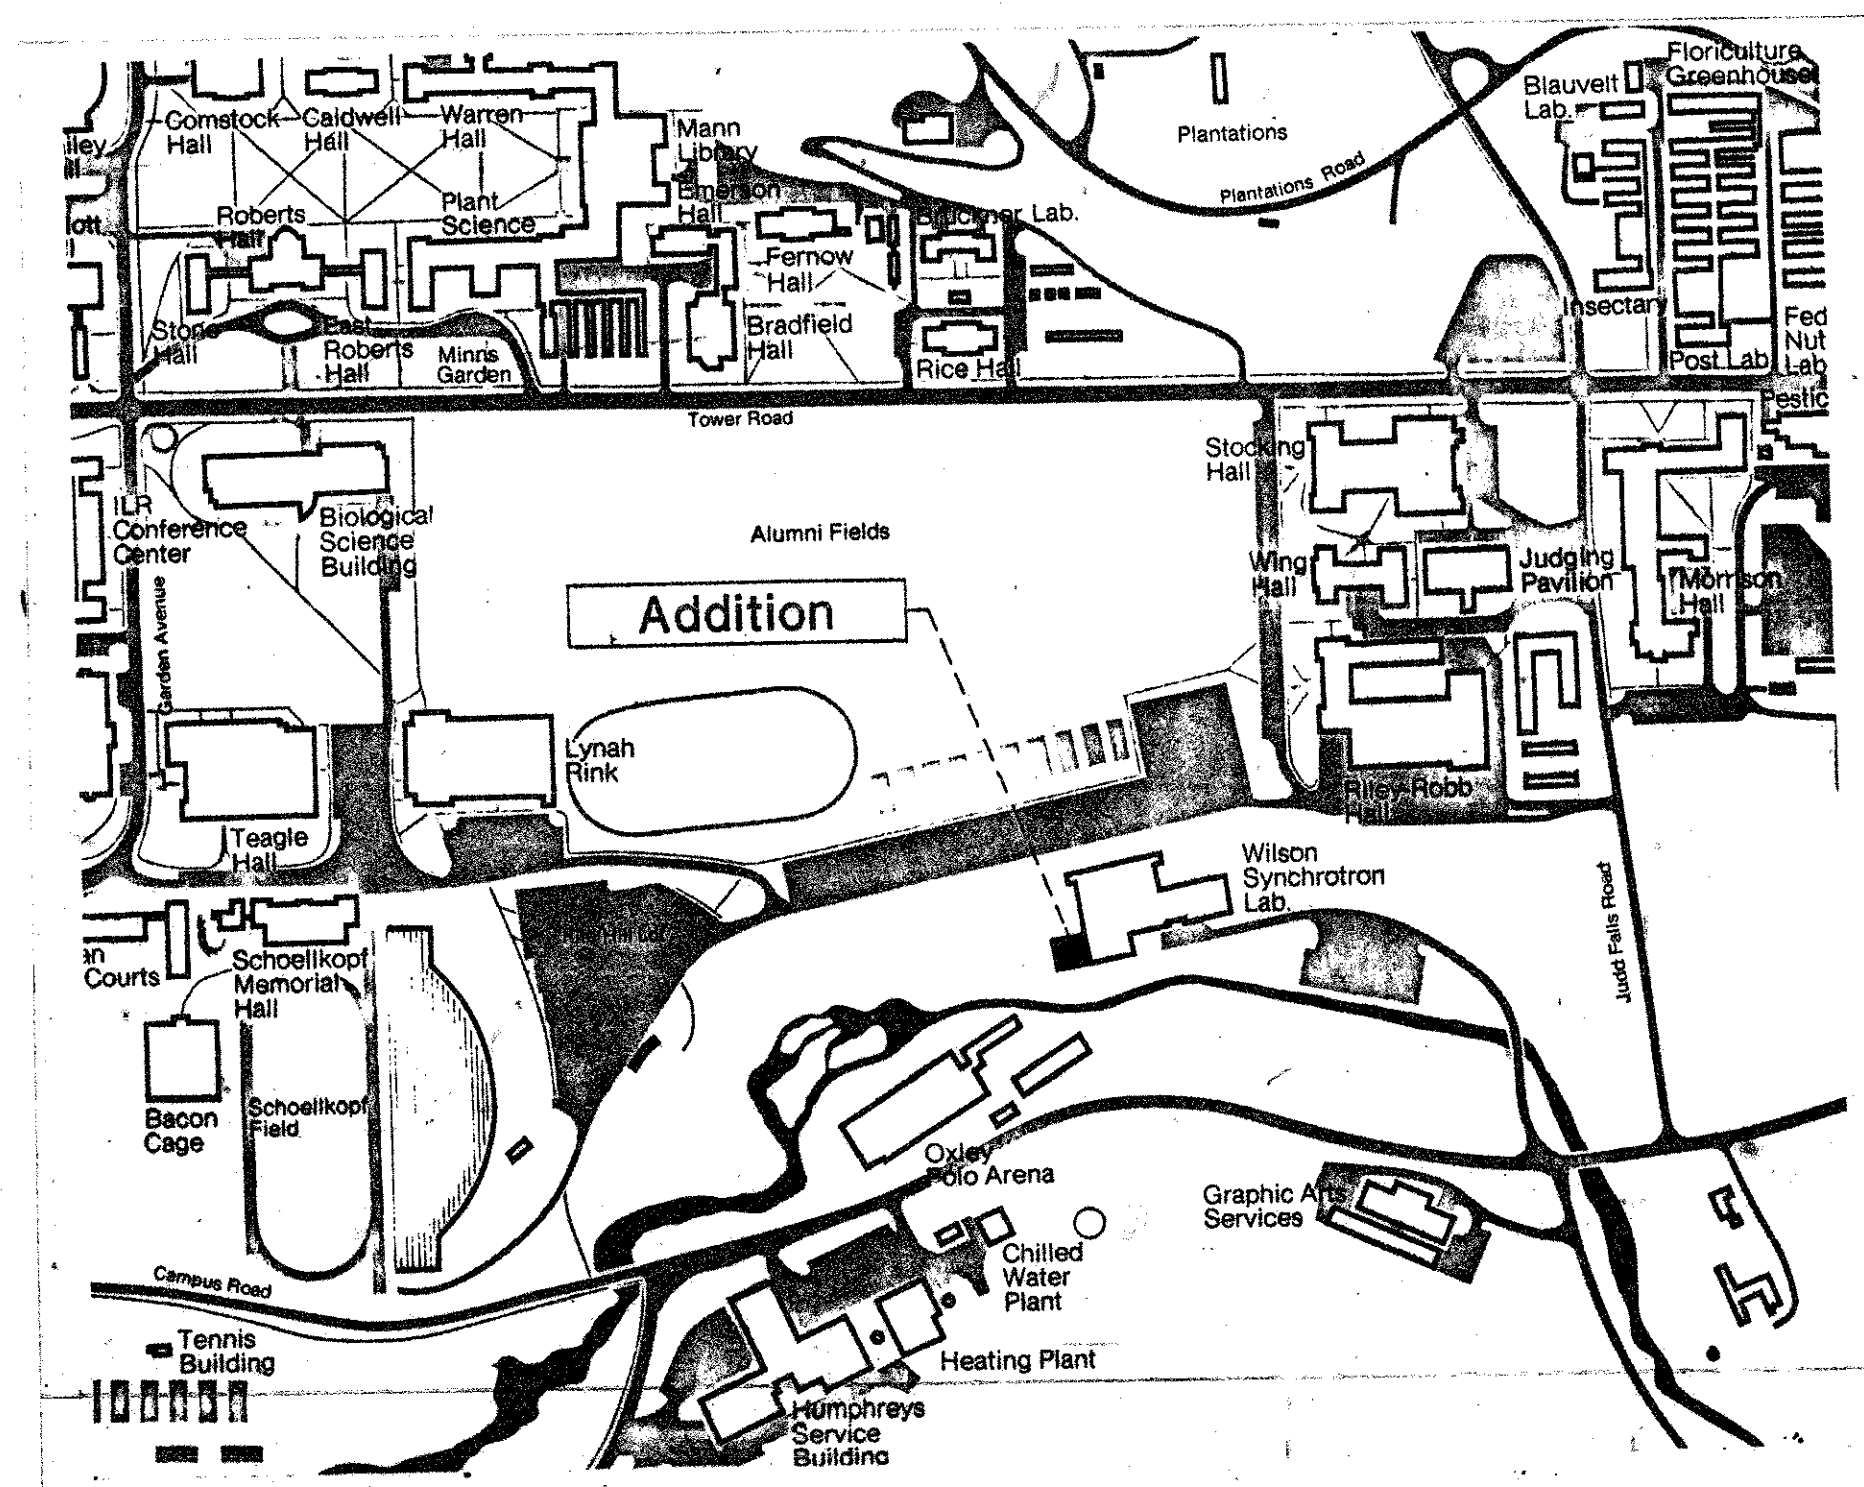

Location Map

9 November, 1984

Revised: 26 November 1984

Project No. 83054

Hoffman O'Brien Levatich & Taube, P.C., Architects, Ithaca, New York

Robson & Woese, Consulting Engineers, Pennfield, New York

Raymond A. DiPasquale & Associates, Structural Consultant, Ithaca, New York

