




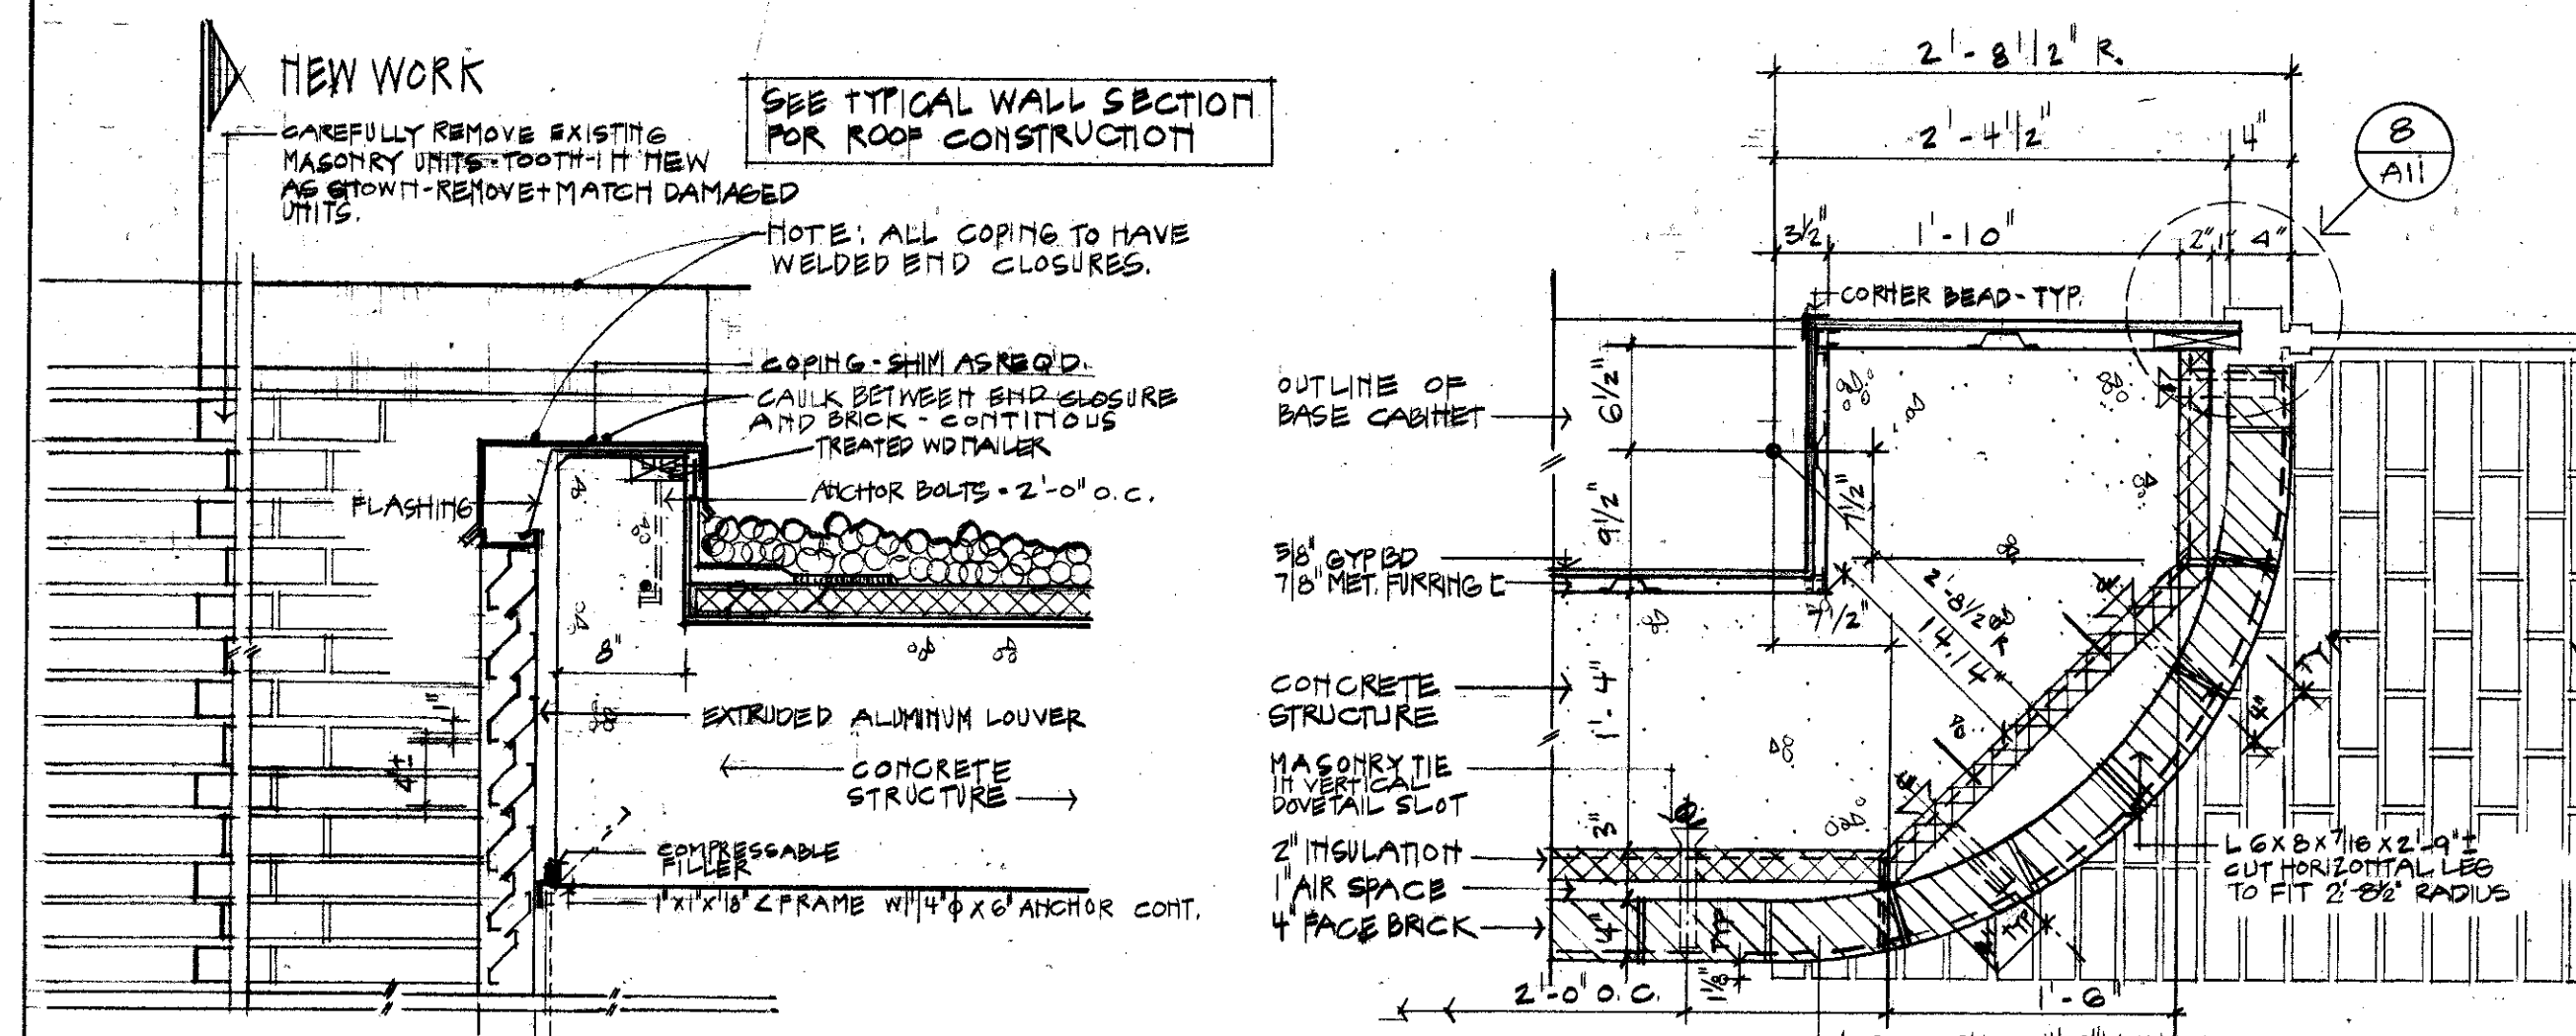


5 CURVED WALL AT WINDOW-PLAN

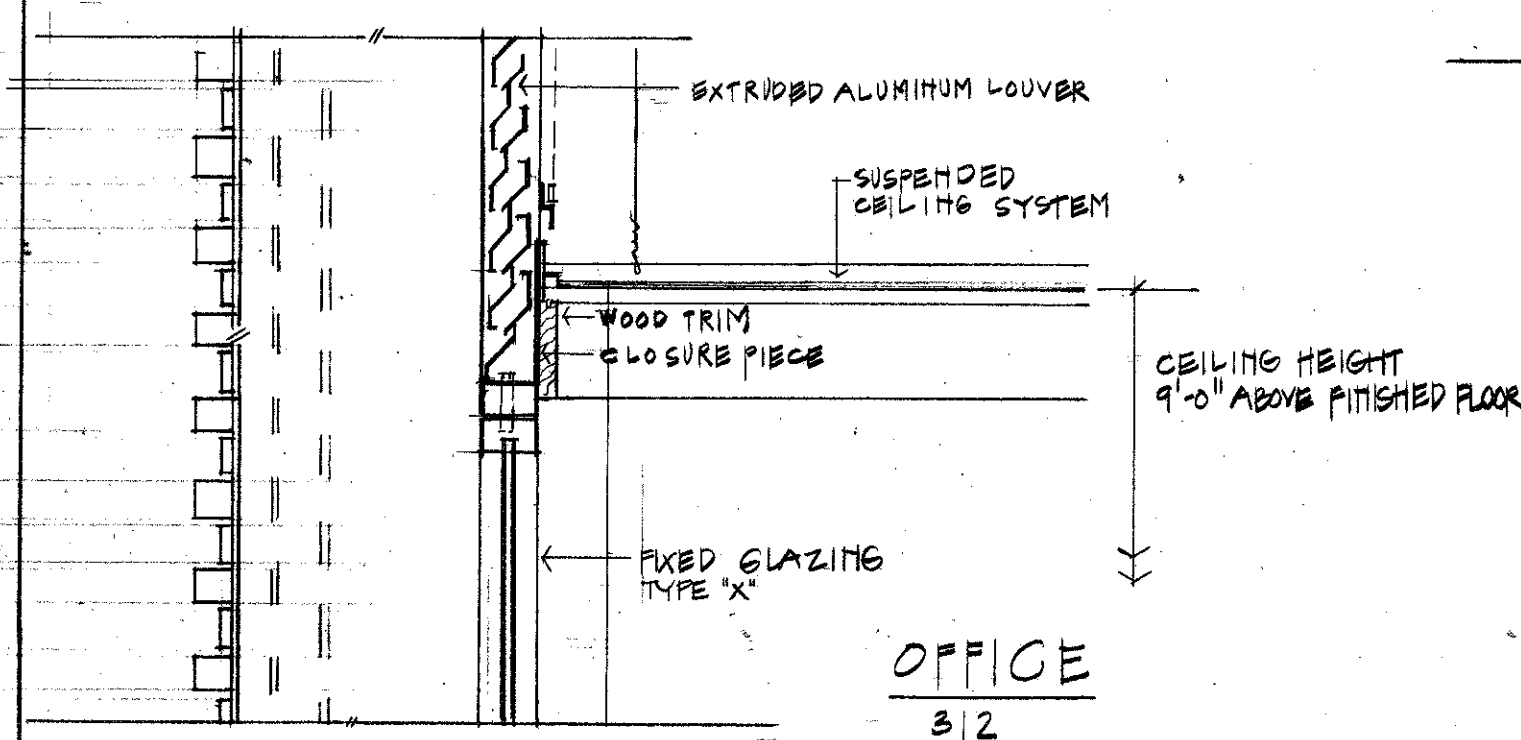


8 LOUVER PANEL

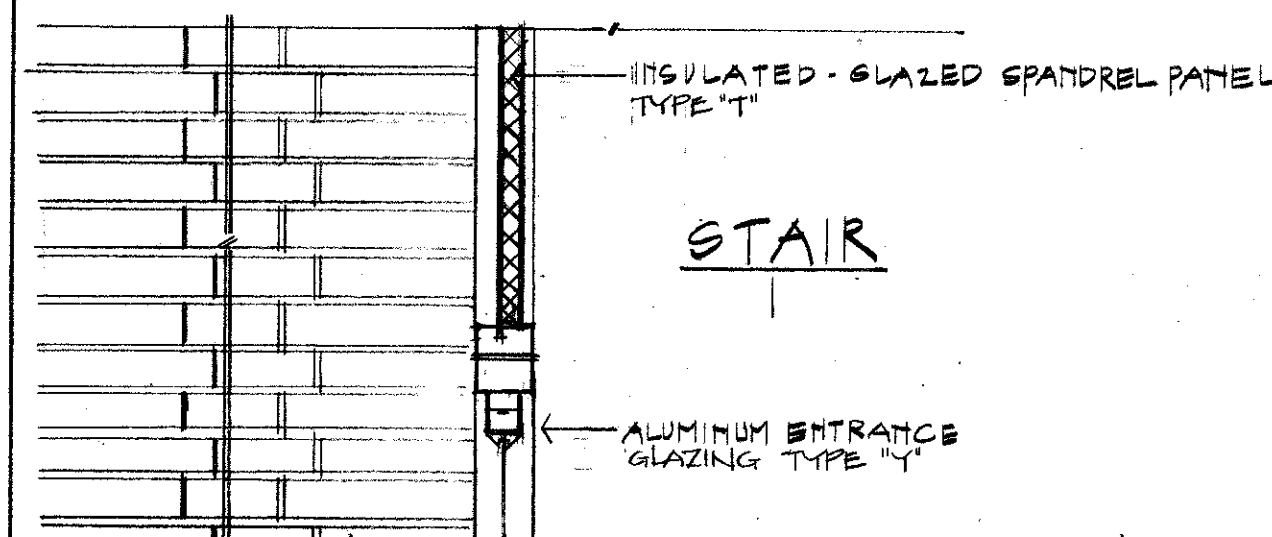


9 HEAD-EXIT DOOR AT STAIR

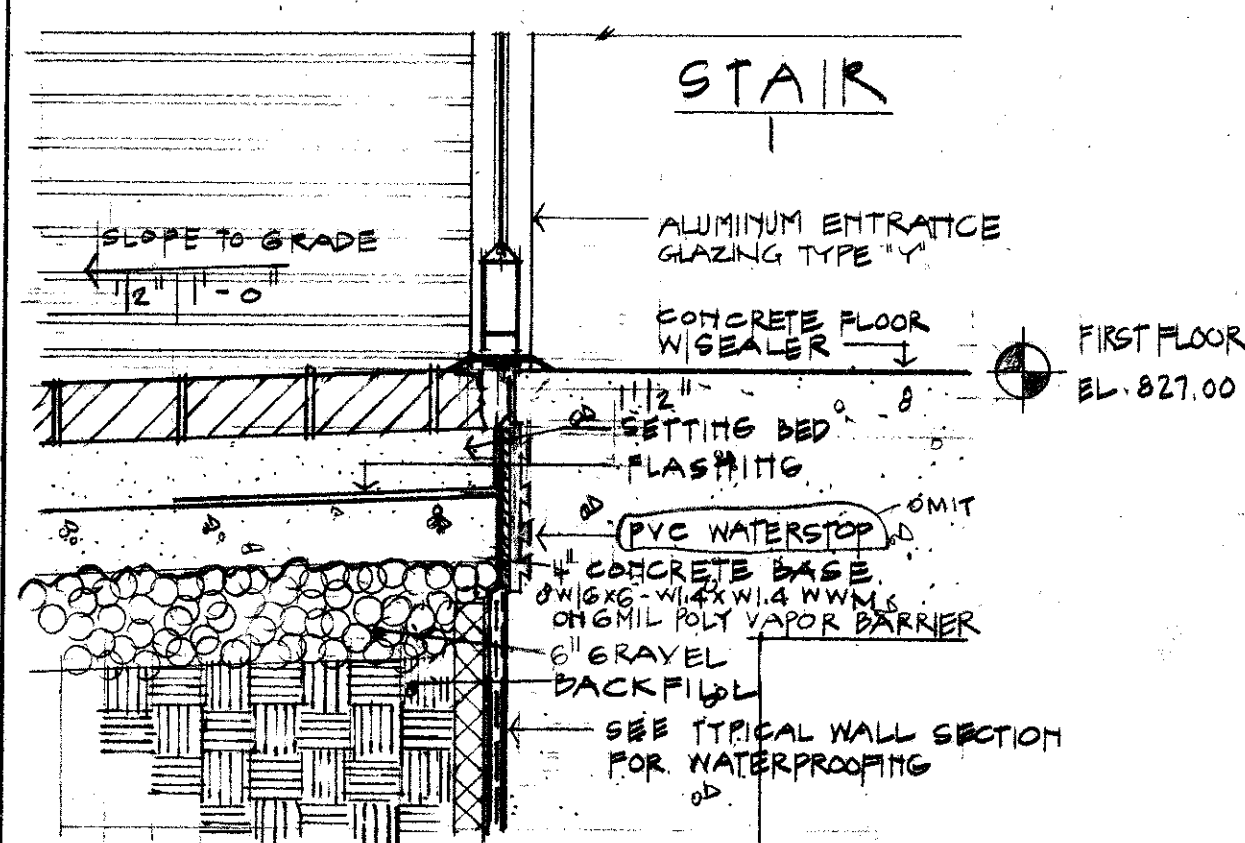


10 SILL - EXIT DOOR AT STAIR

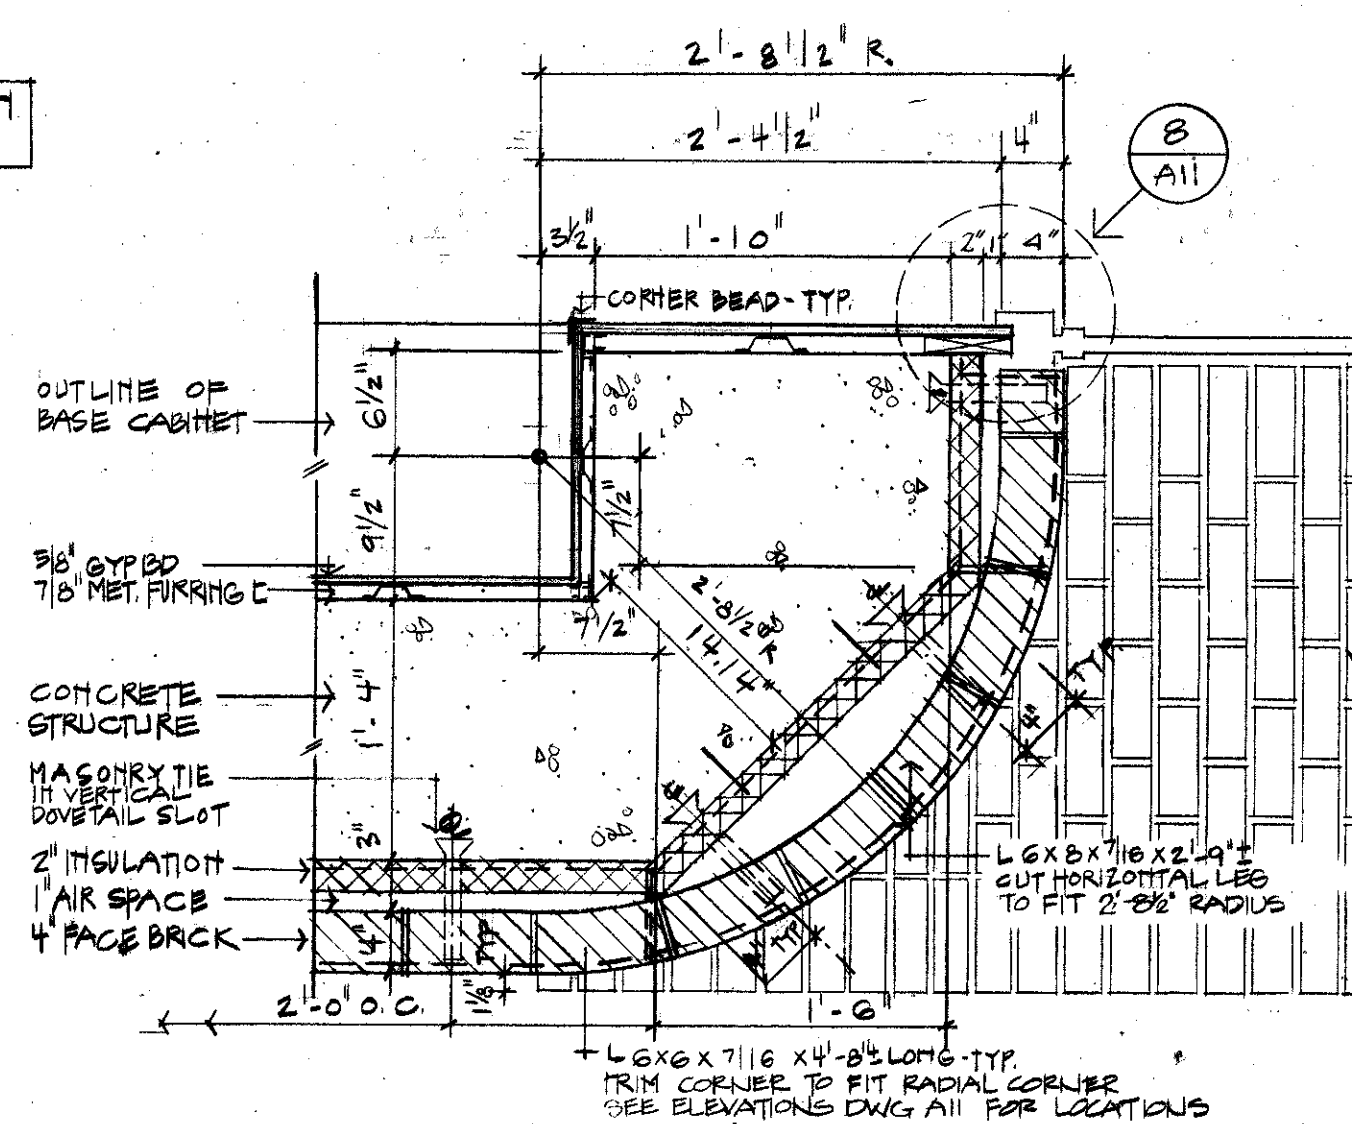

6 CURVED WALL AT WINDOW-ELEVATION

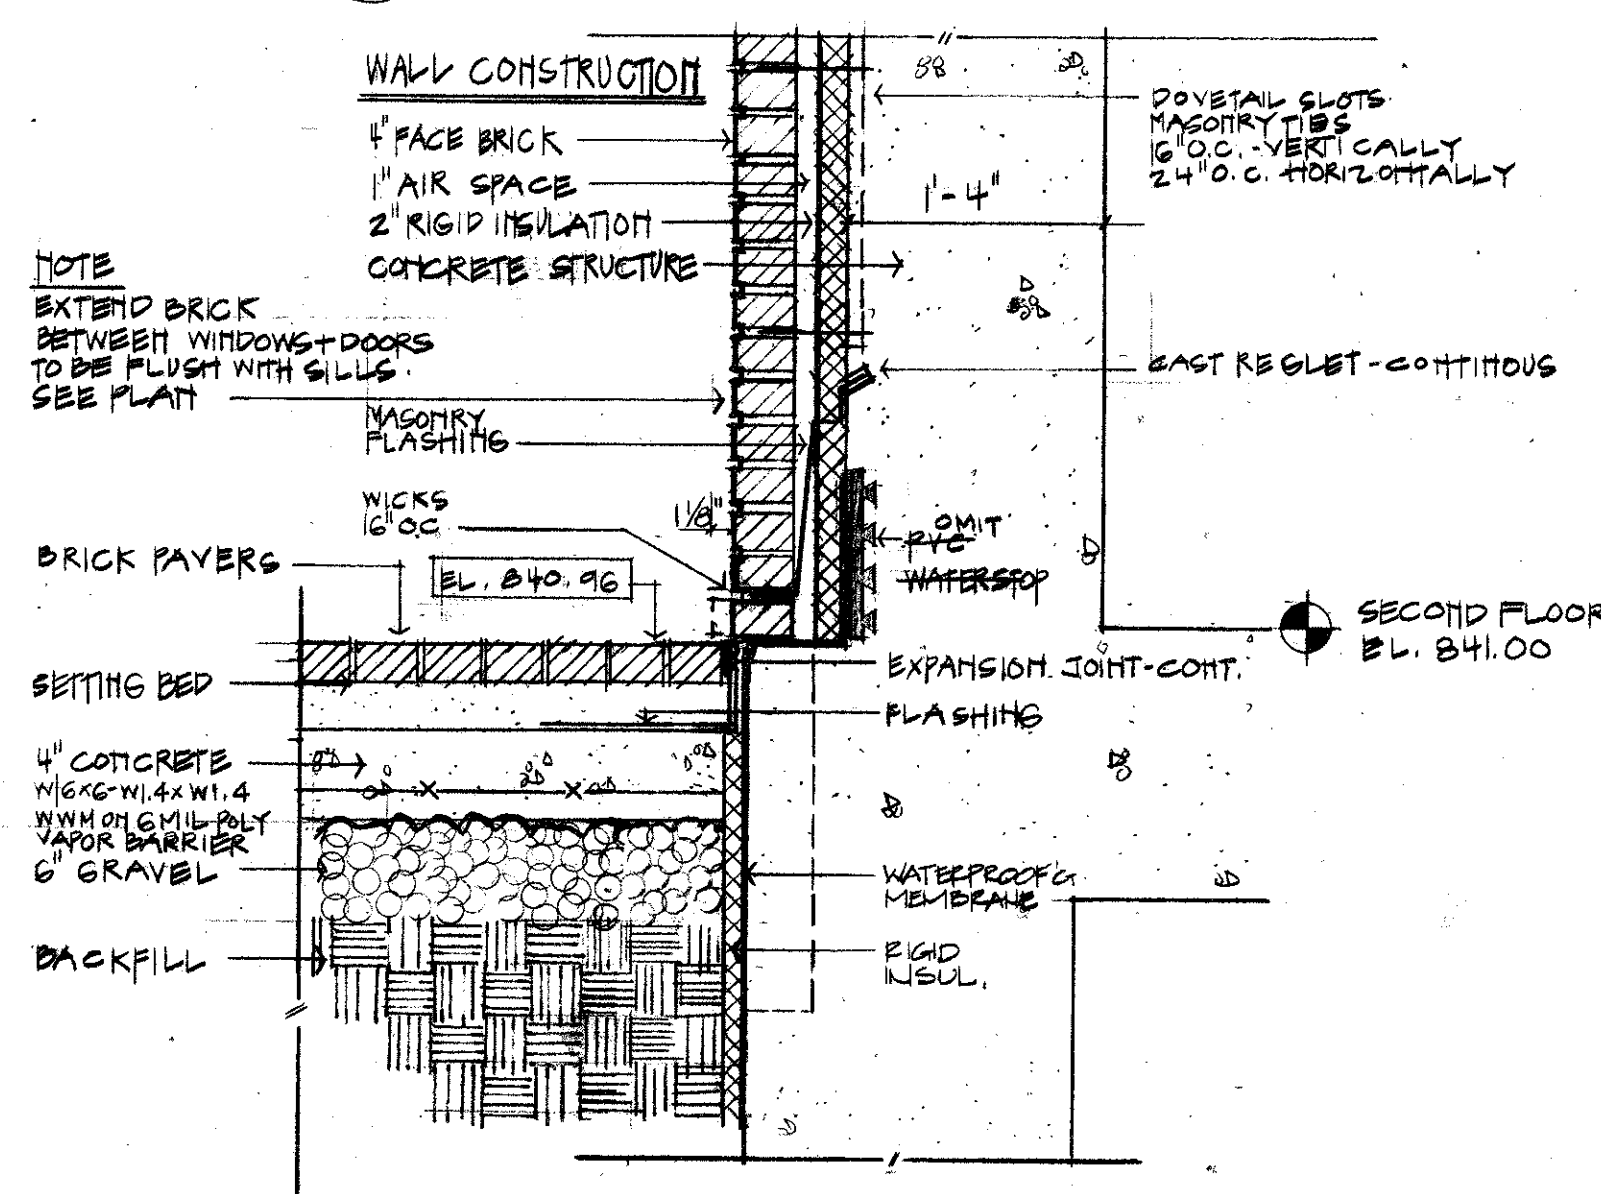

7 WALL SECTION AT TERRACE

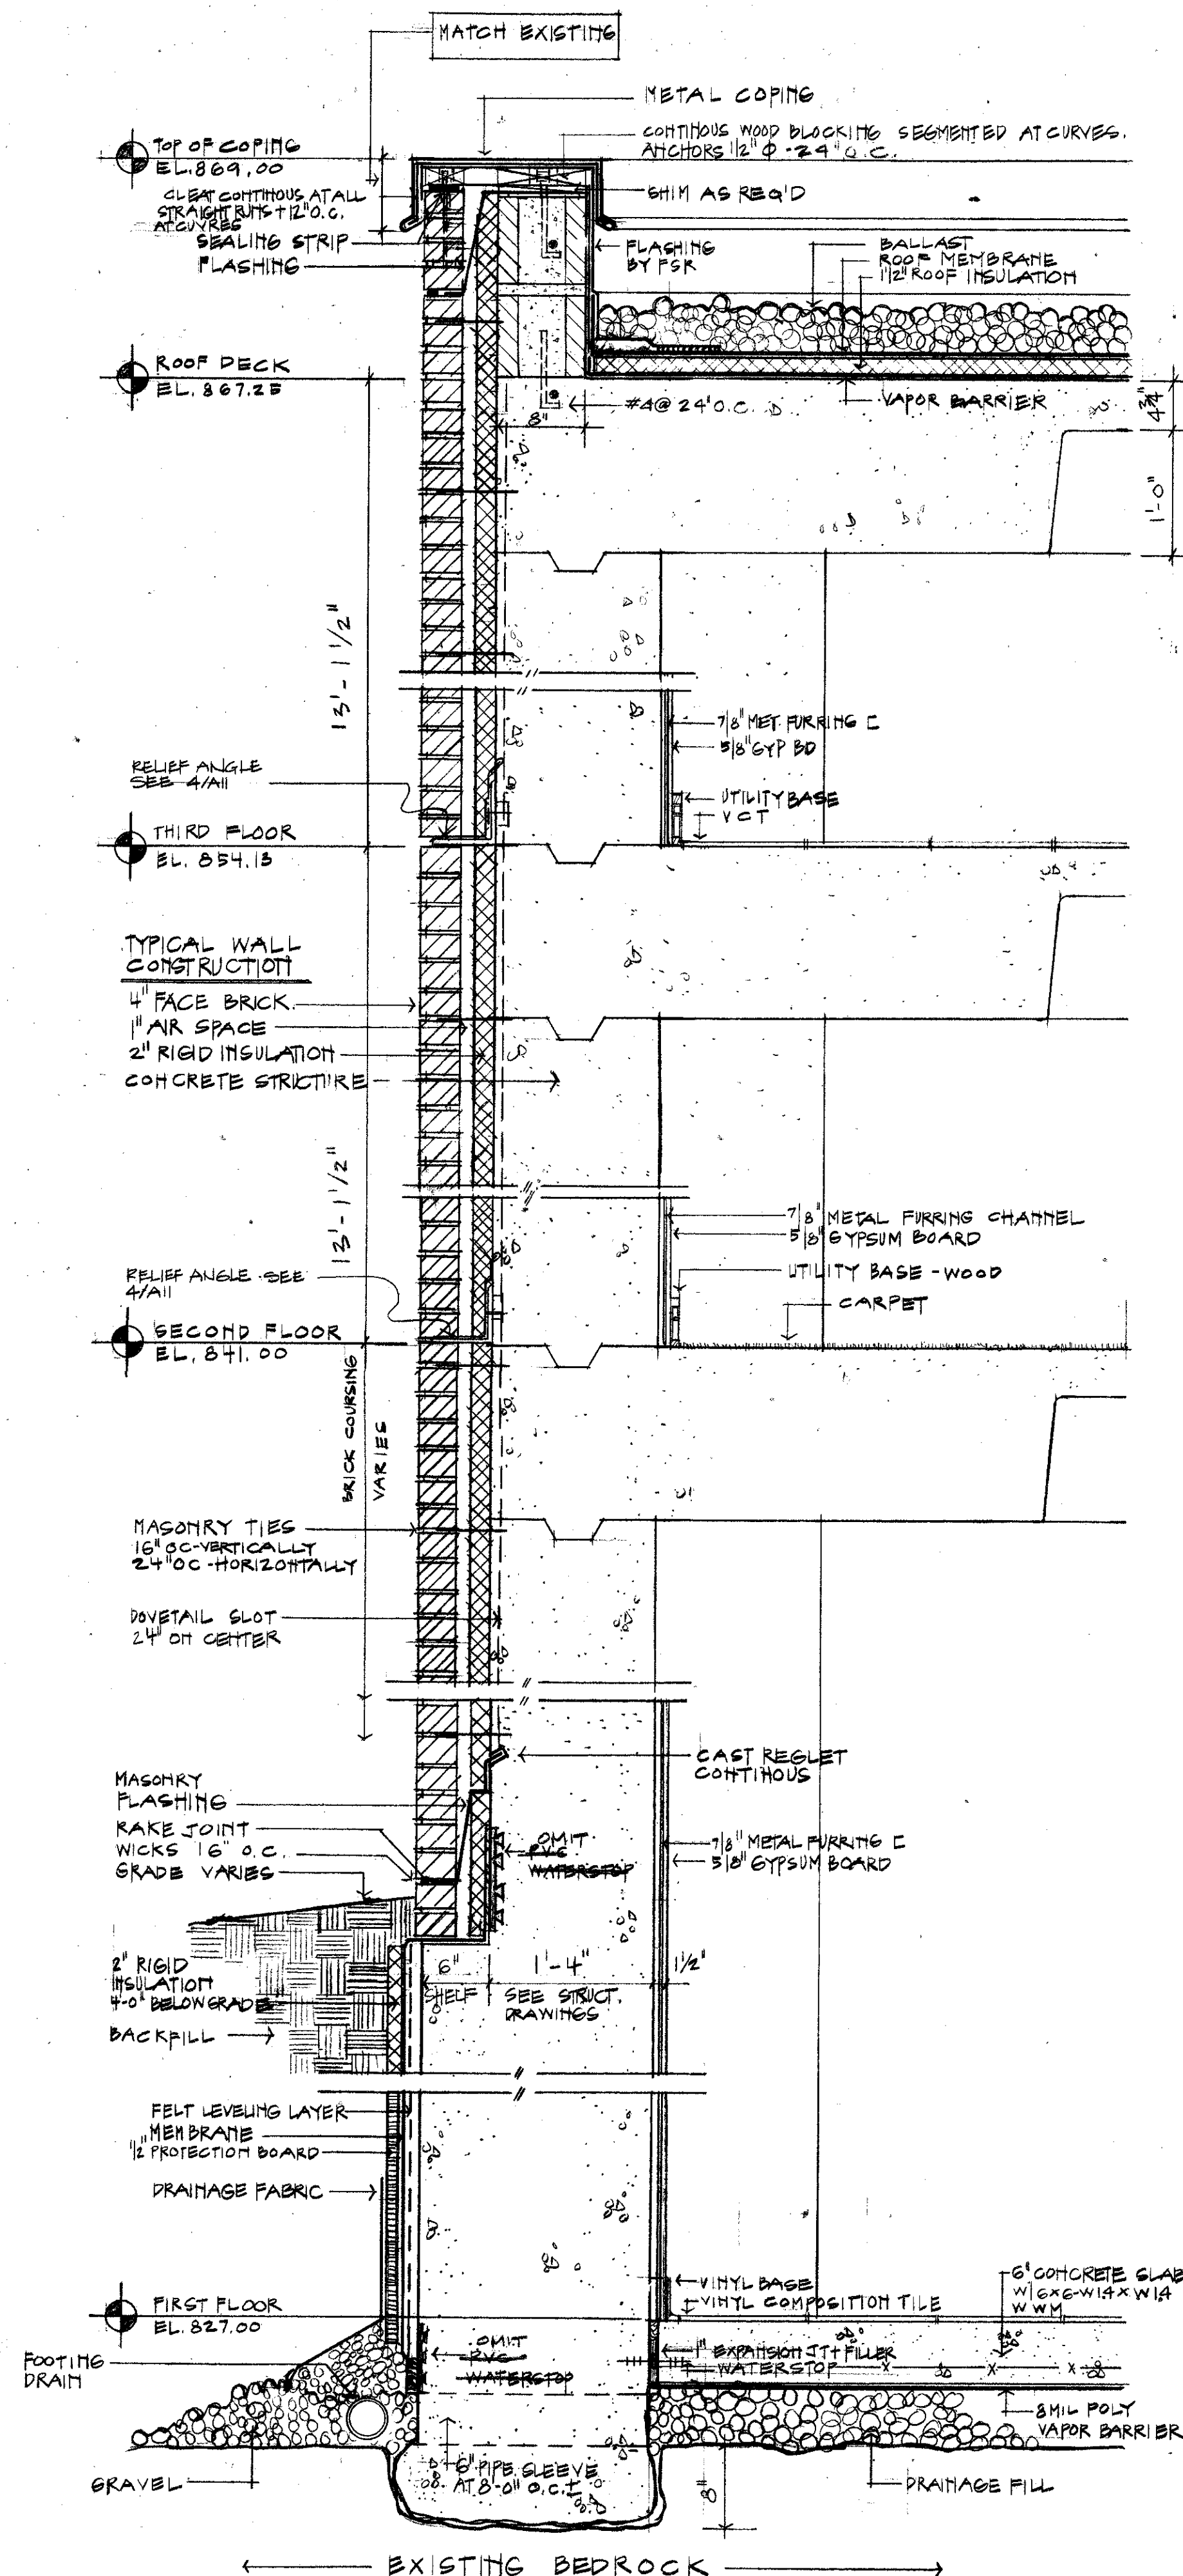

1 WALL SECTION

