



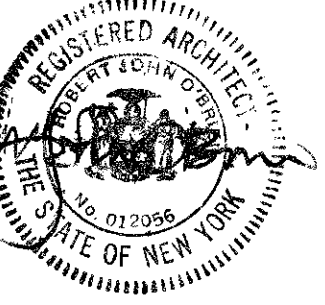


CORRIDOR

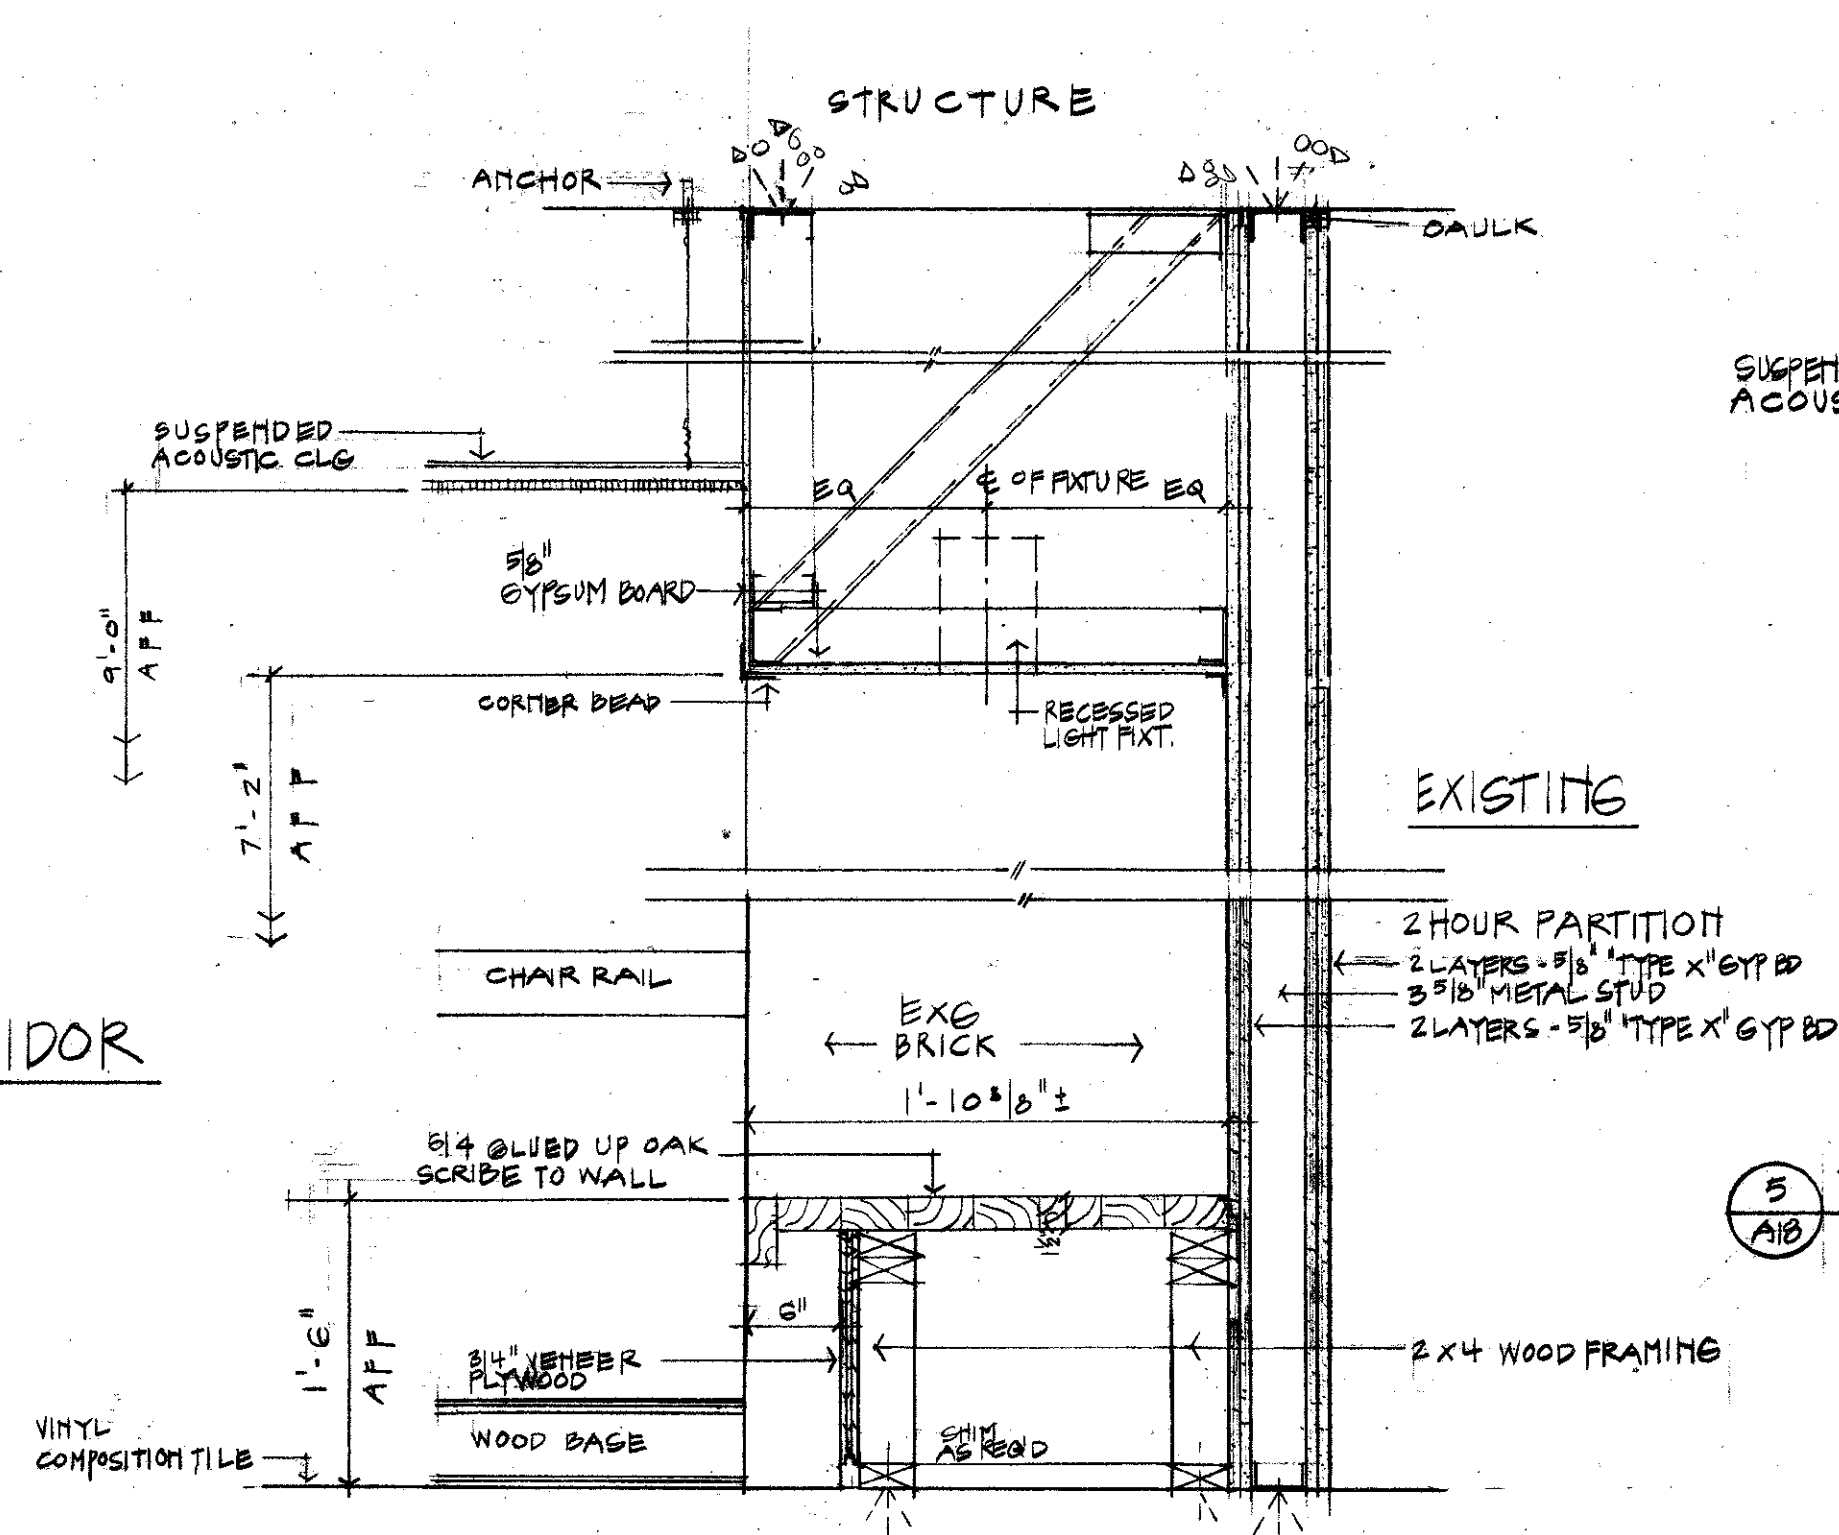


3 SOFFIT & BENCH AT ENTRY
A18 1/2" = 1'-0"


5 TYPICAL SOFFIT
A18 1/2" = 1'-0"

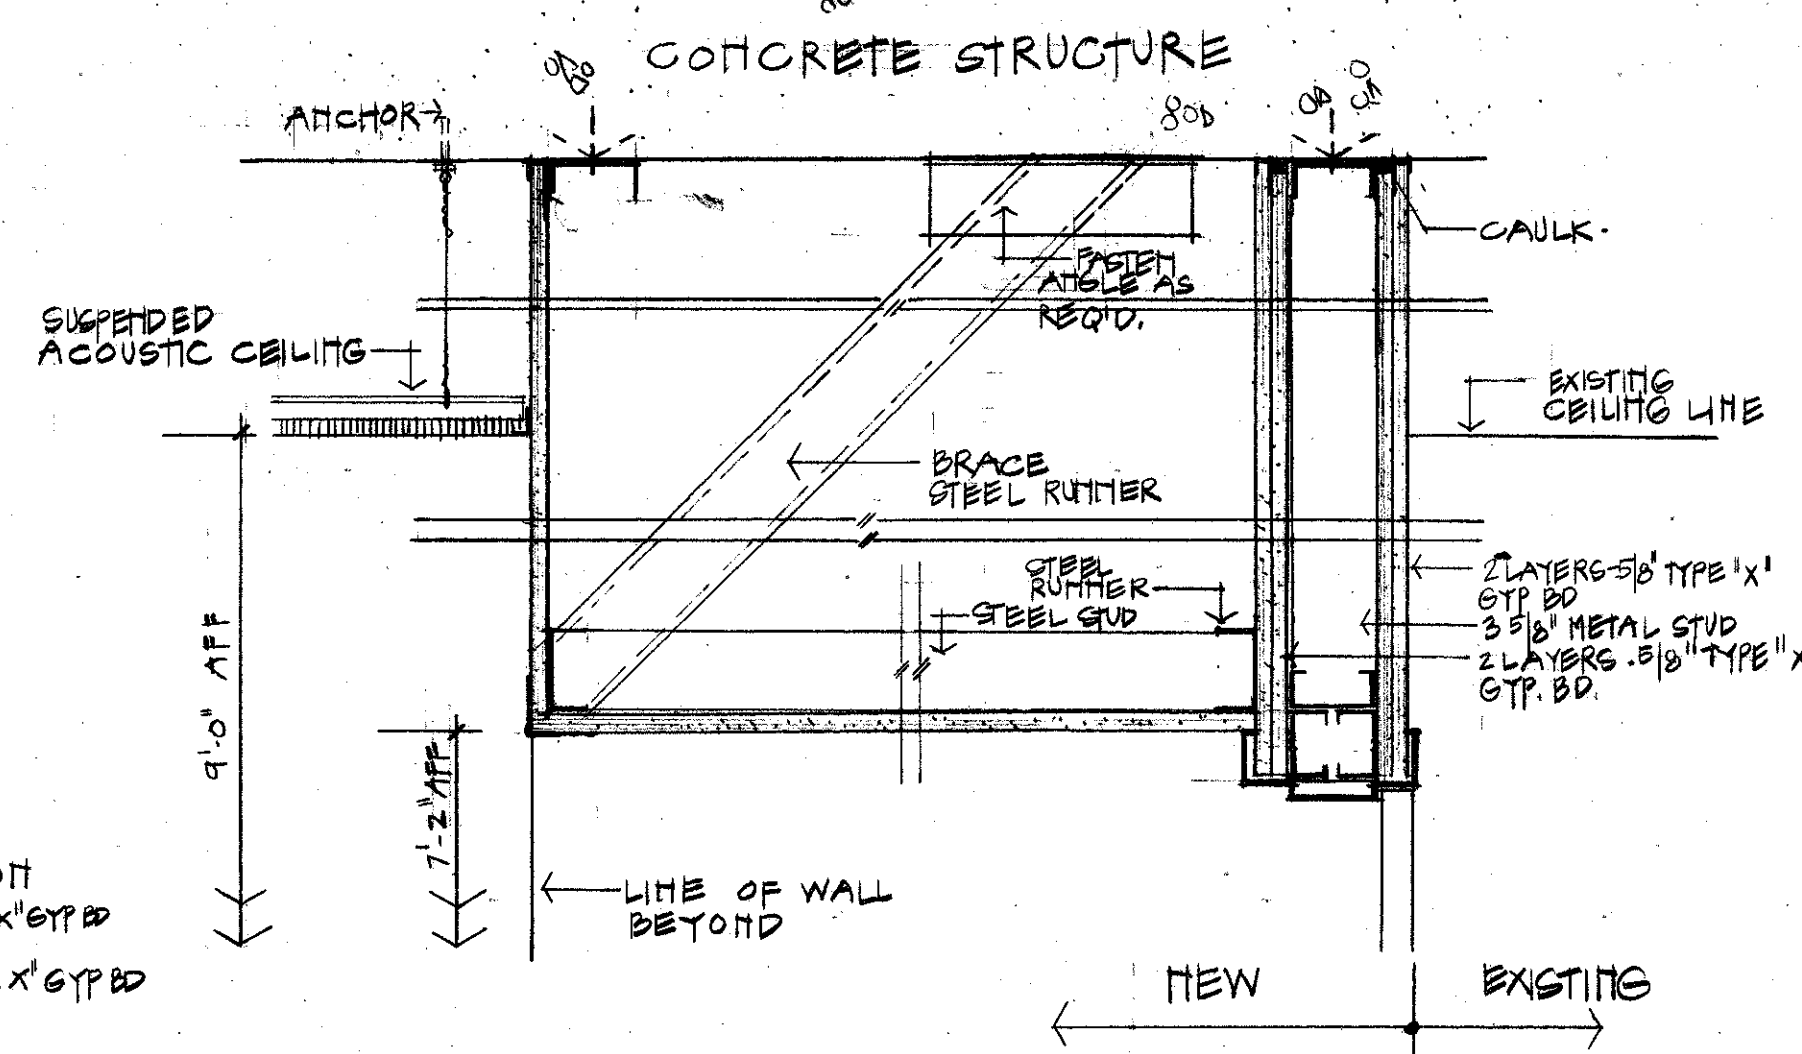

3 TYPICAL 1 HR PARTITION
A18 1/2" = 1'-0"

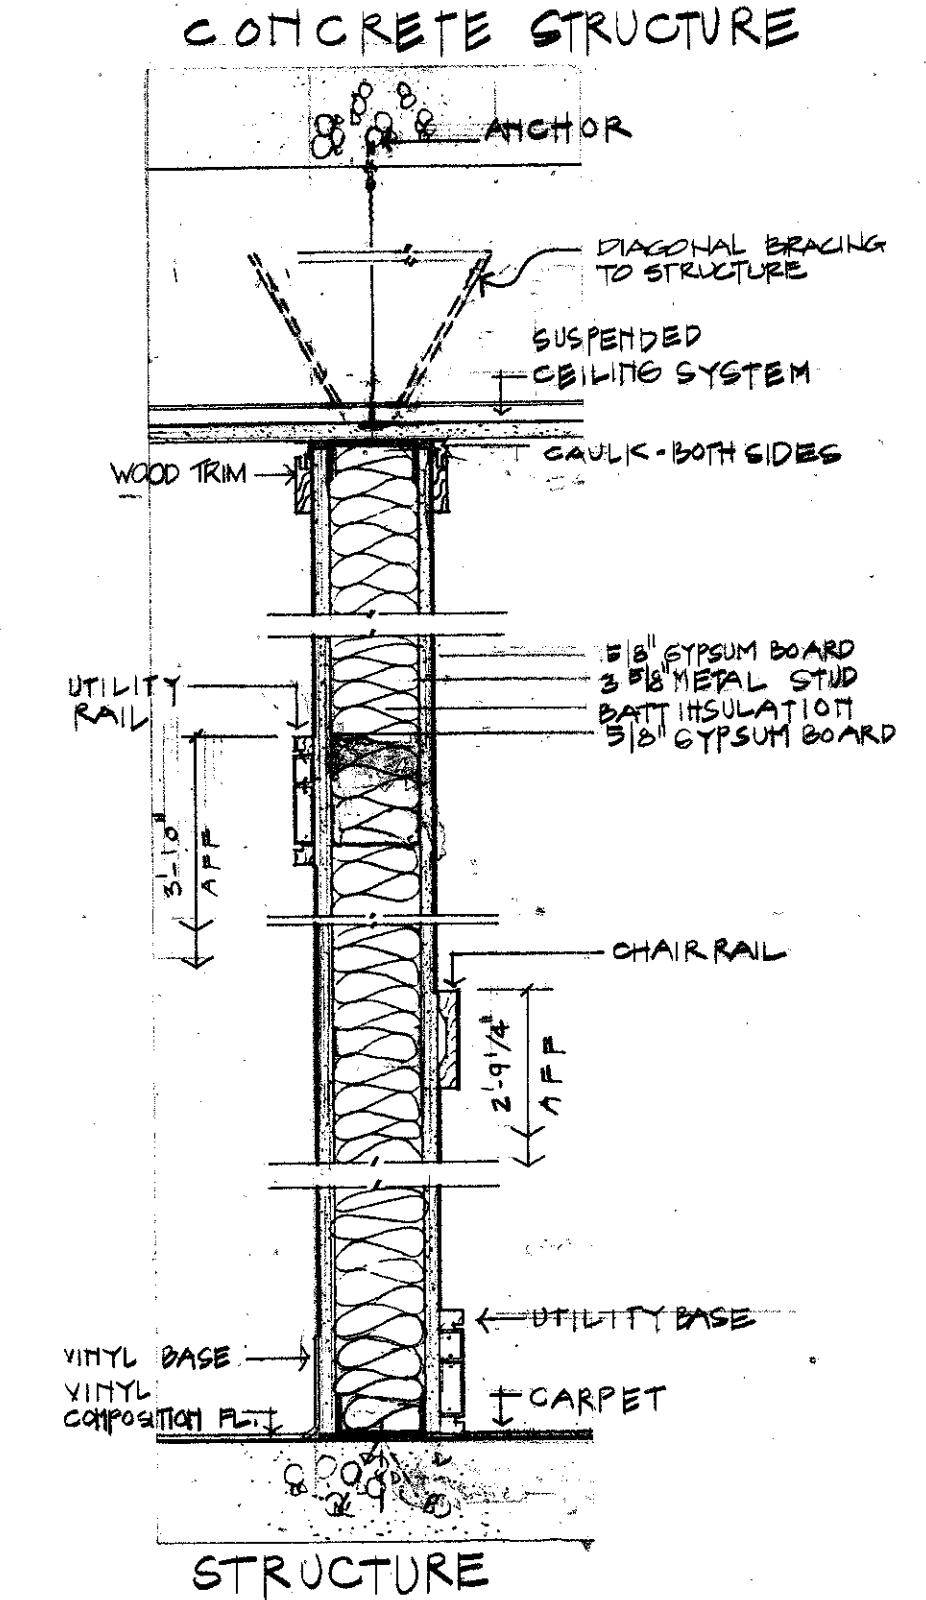

1 TYPICAL PARTITION
A18 1/2" = 1'-0"

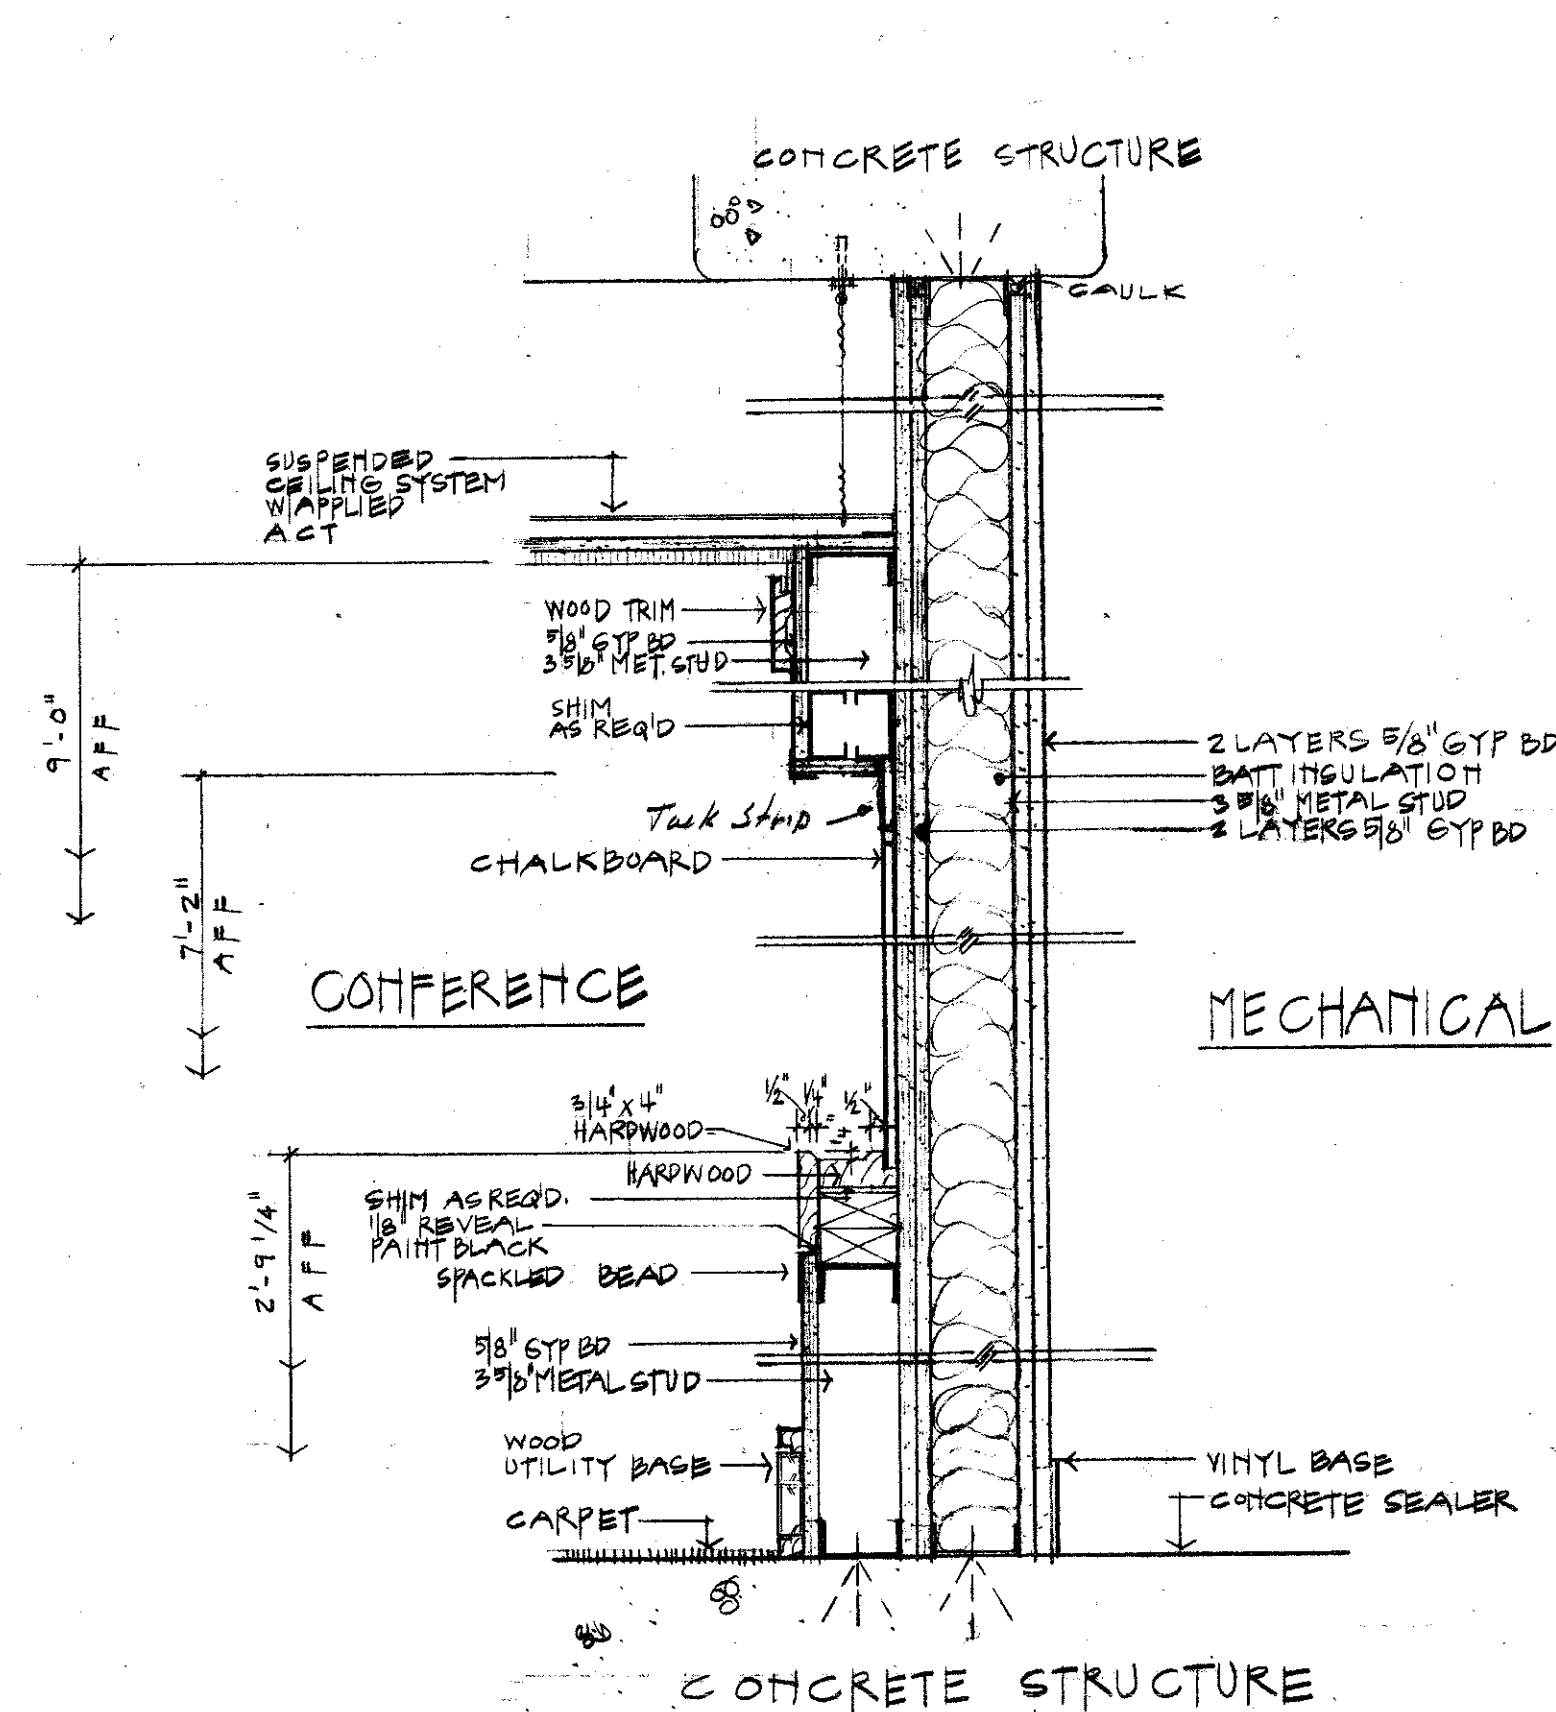



7 SOUND BARRIER PARTITION: STC 55
A18 1/2" = 1'-0"

6A TRIM AT CEILING
A18 3/4" = 1'-0"


6B UTILITY RAIL - LAB ONLY
A18 3/4" = 1'-0"

2 CHAIR RAIL 5" x 1'-0"
A18 1/2" = 1'-0"

6C STANDARD + UTILITY BASES 3" x 1'-0"
A18 1/2" = 1'-0"

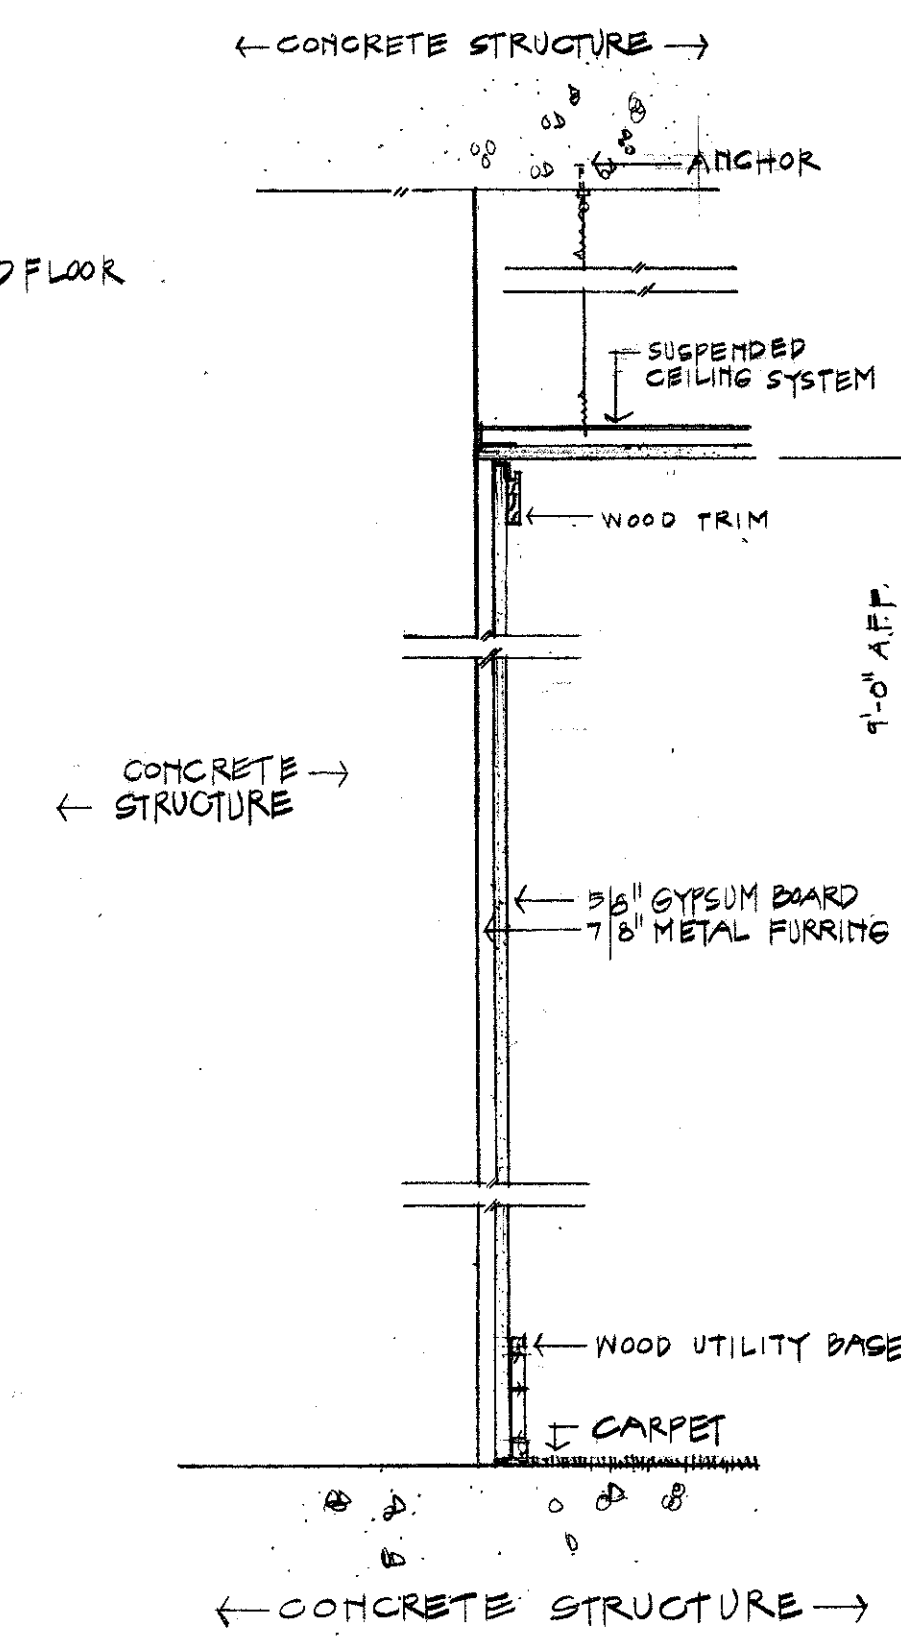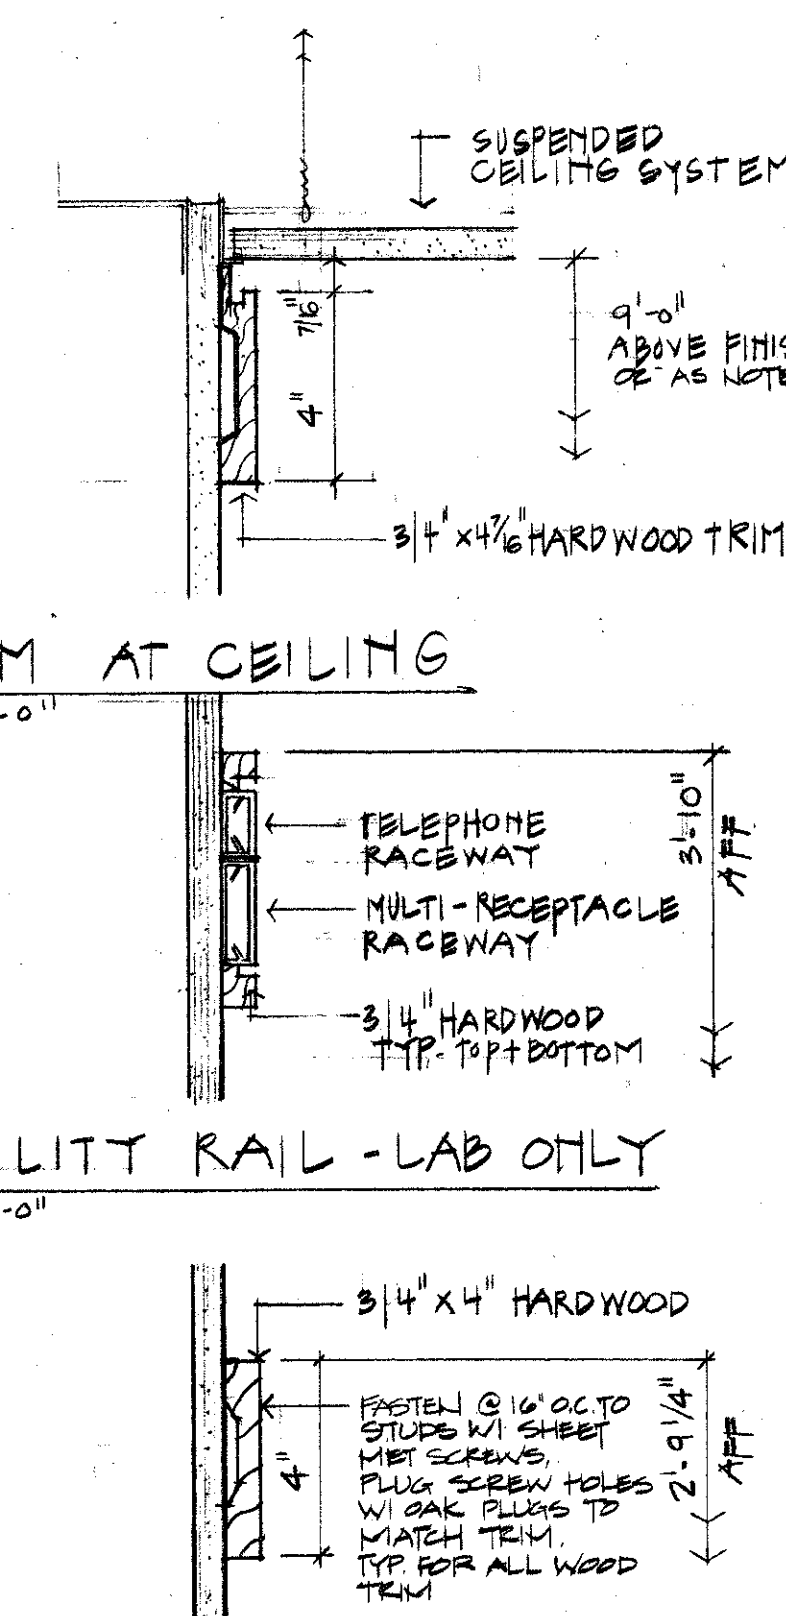

4 FURRING @ CONCRETE
A18 1/2" = 1'-0"

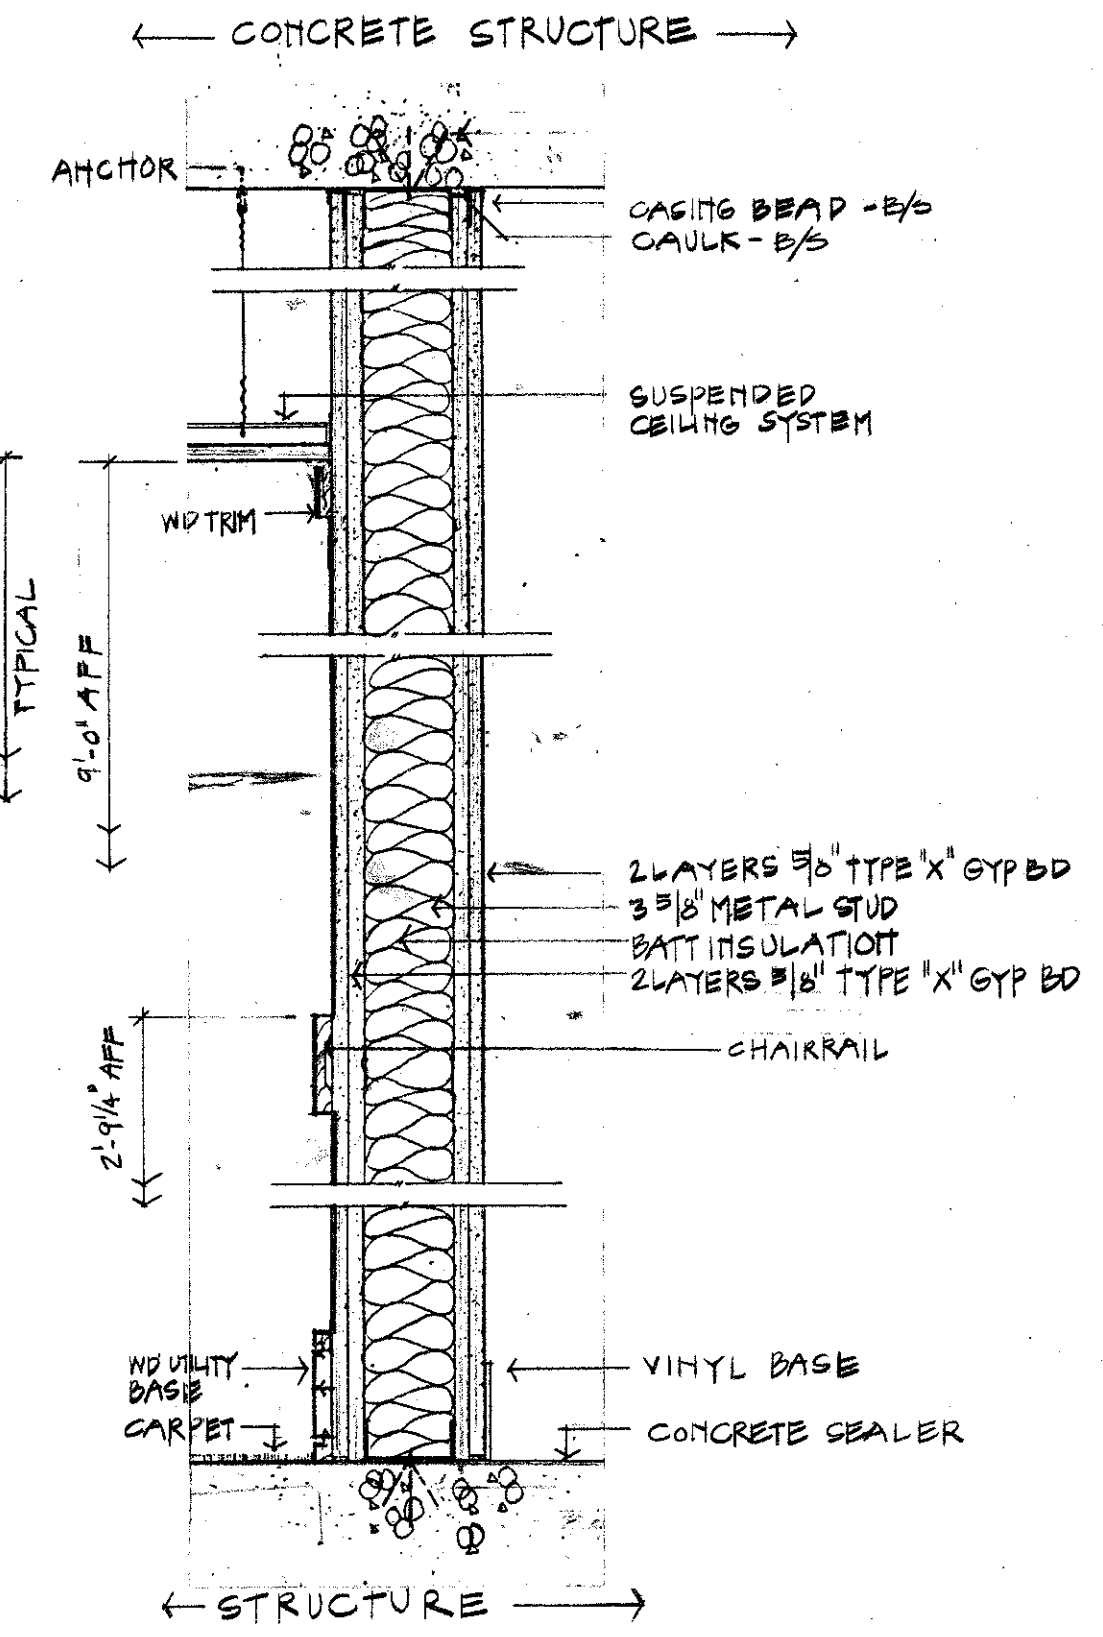

2 TYPICAL 2 HR PARTITION
A18 1/2" = 1'-0"