



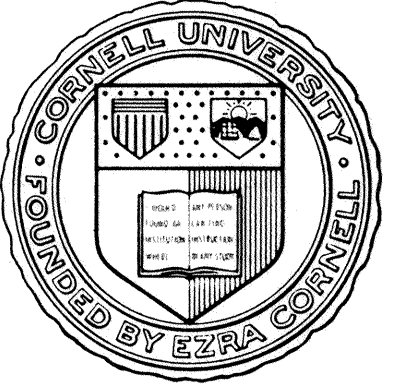











APPROVAL	DATE
Philip J. Cox 11 May 89	
FACILITIES ENGINEERING	
LIFE SAFETY	
DRAWN BY	DATE
P.K.	5-10-89
CHECKED BY	
ARCH <u>AKS</u>	ENERGY <u> </u>
CIVIL <u>AKS</u>	ENVR <u> </u>
ELEC <u>AKS</u>	
MECH <u>AKS</u>	
STRUCT <u> </u>	

REV	DATE	BY	DESCRIPTION
1	6-21-89	PK	STRUCTURAL

DRAWING TITLE
DETAILS, SECTIONS, ELEVATIONS
PROJECT
WILSON LAB BL-3 FACILITY
LOCATION NO.
2085

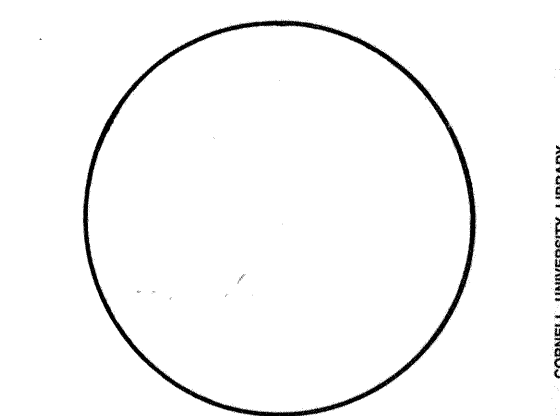

SCALE	SHEET NO.
AS NOTED	A-5
FILE NO. 85330	
DRAWING NO. D- 2819	095-114

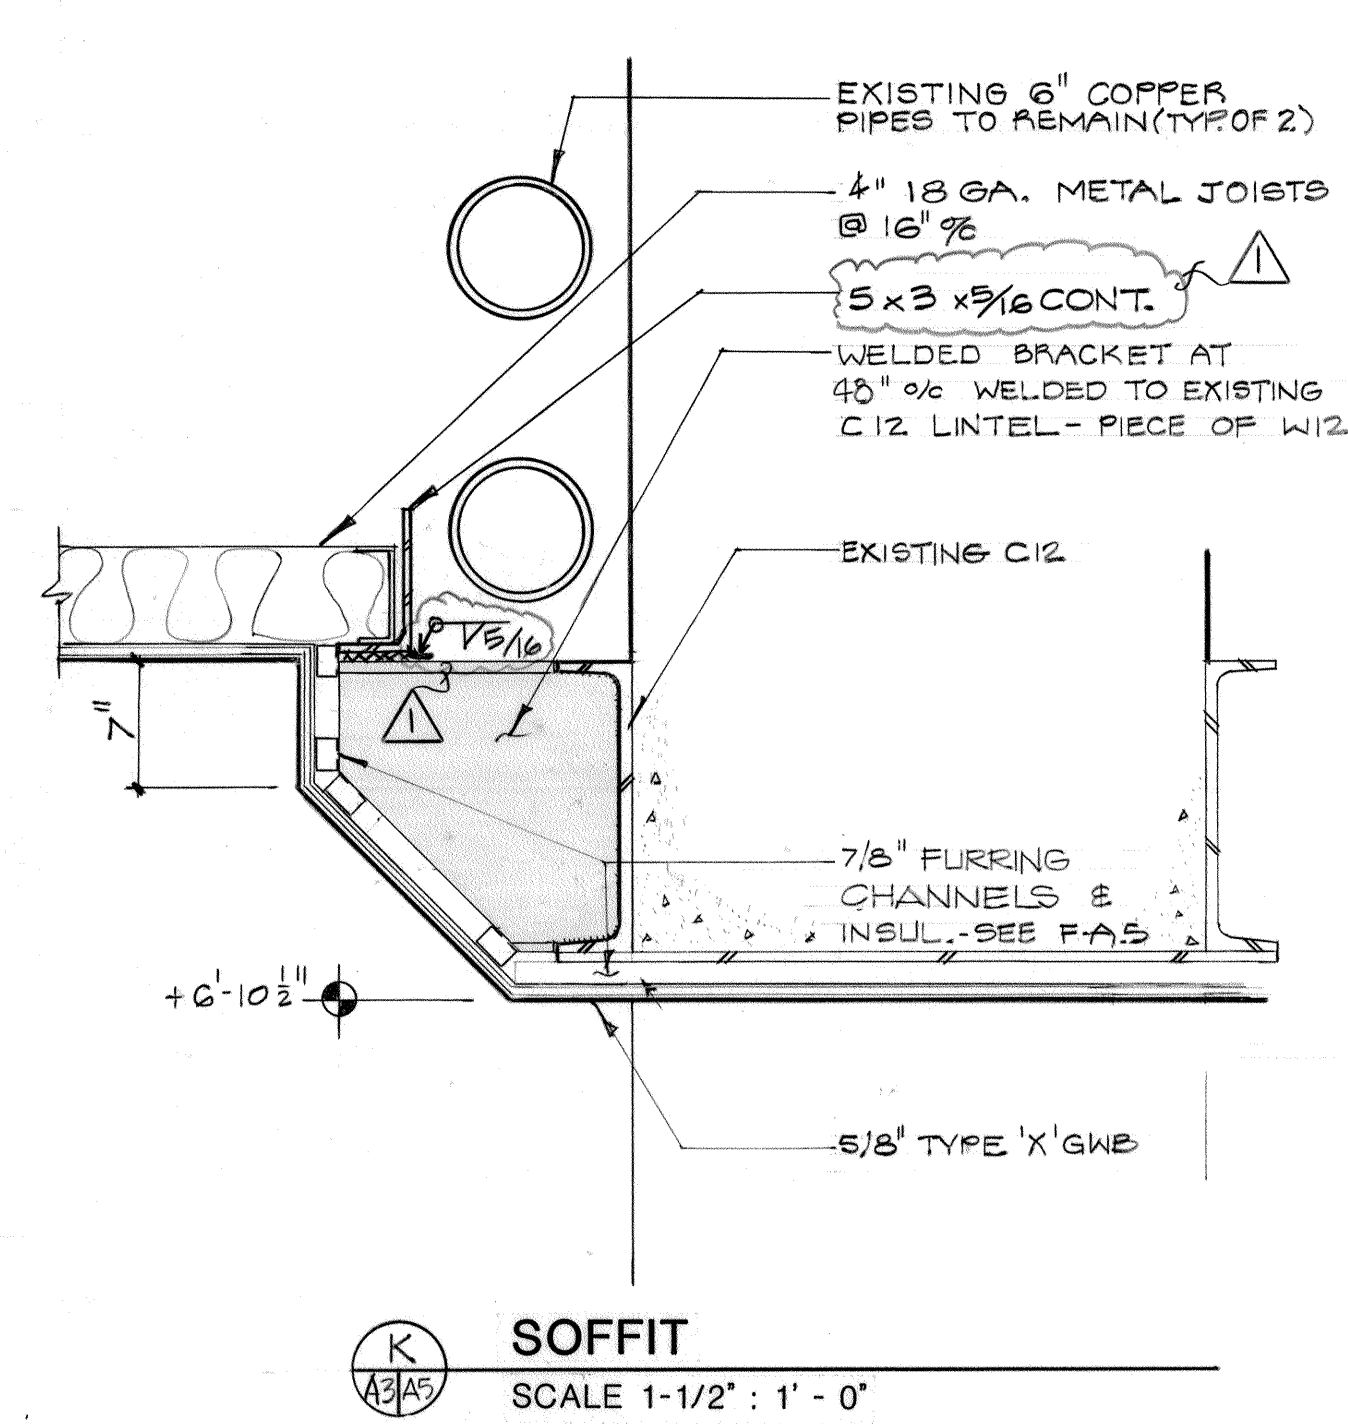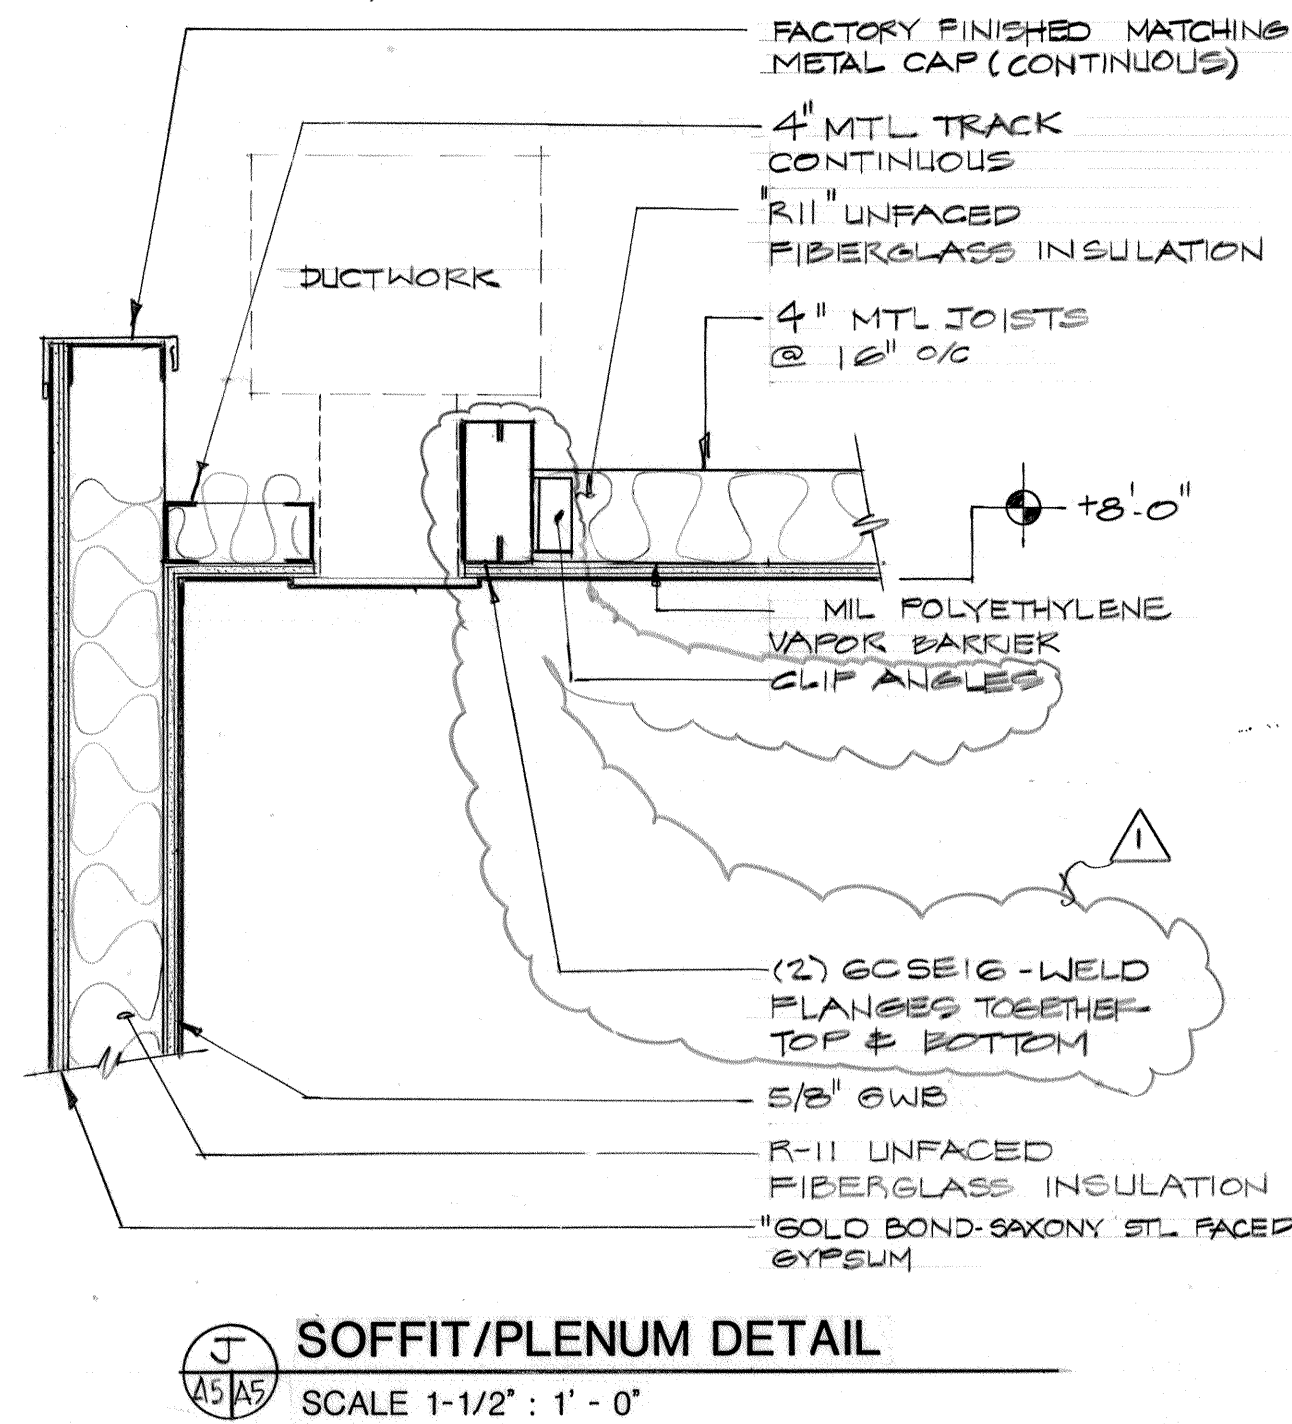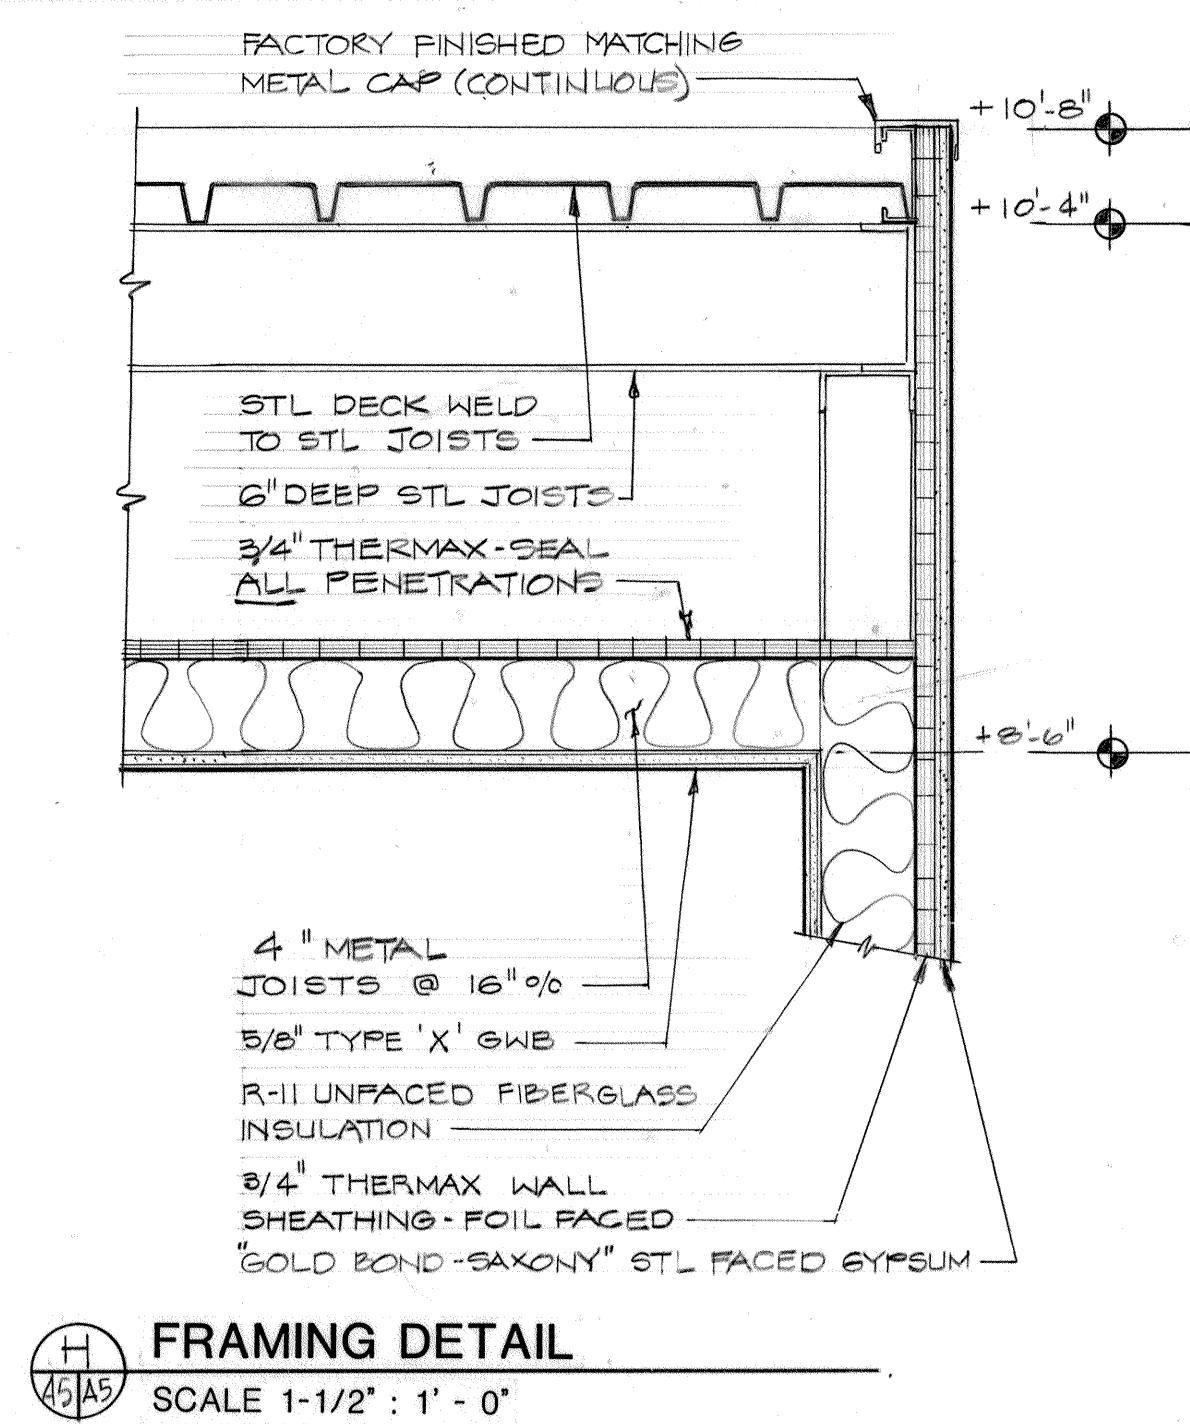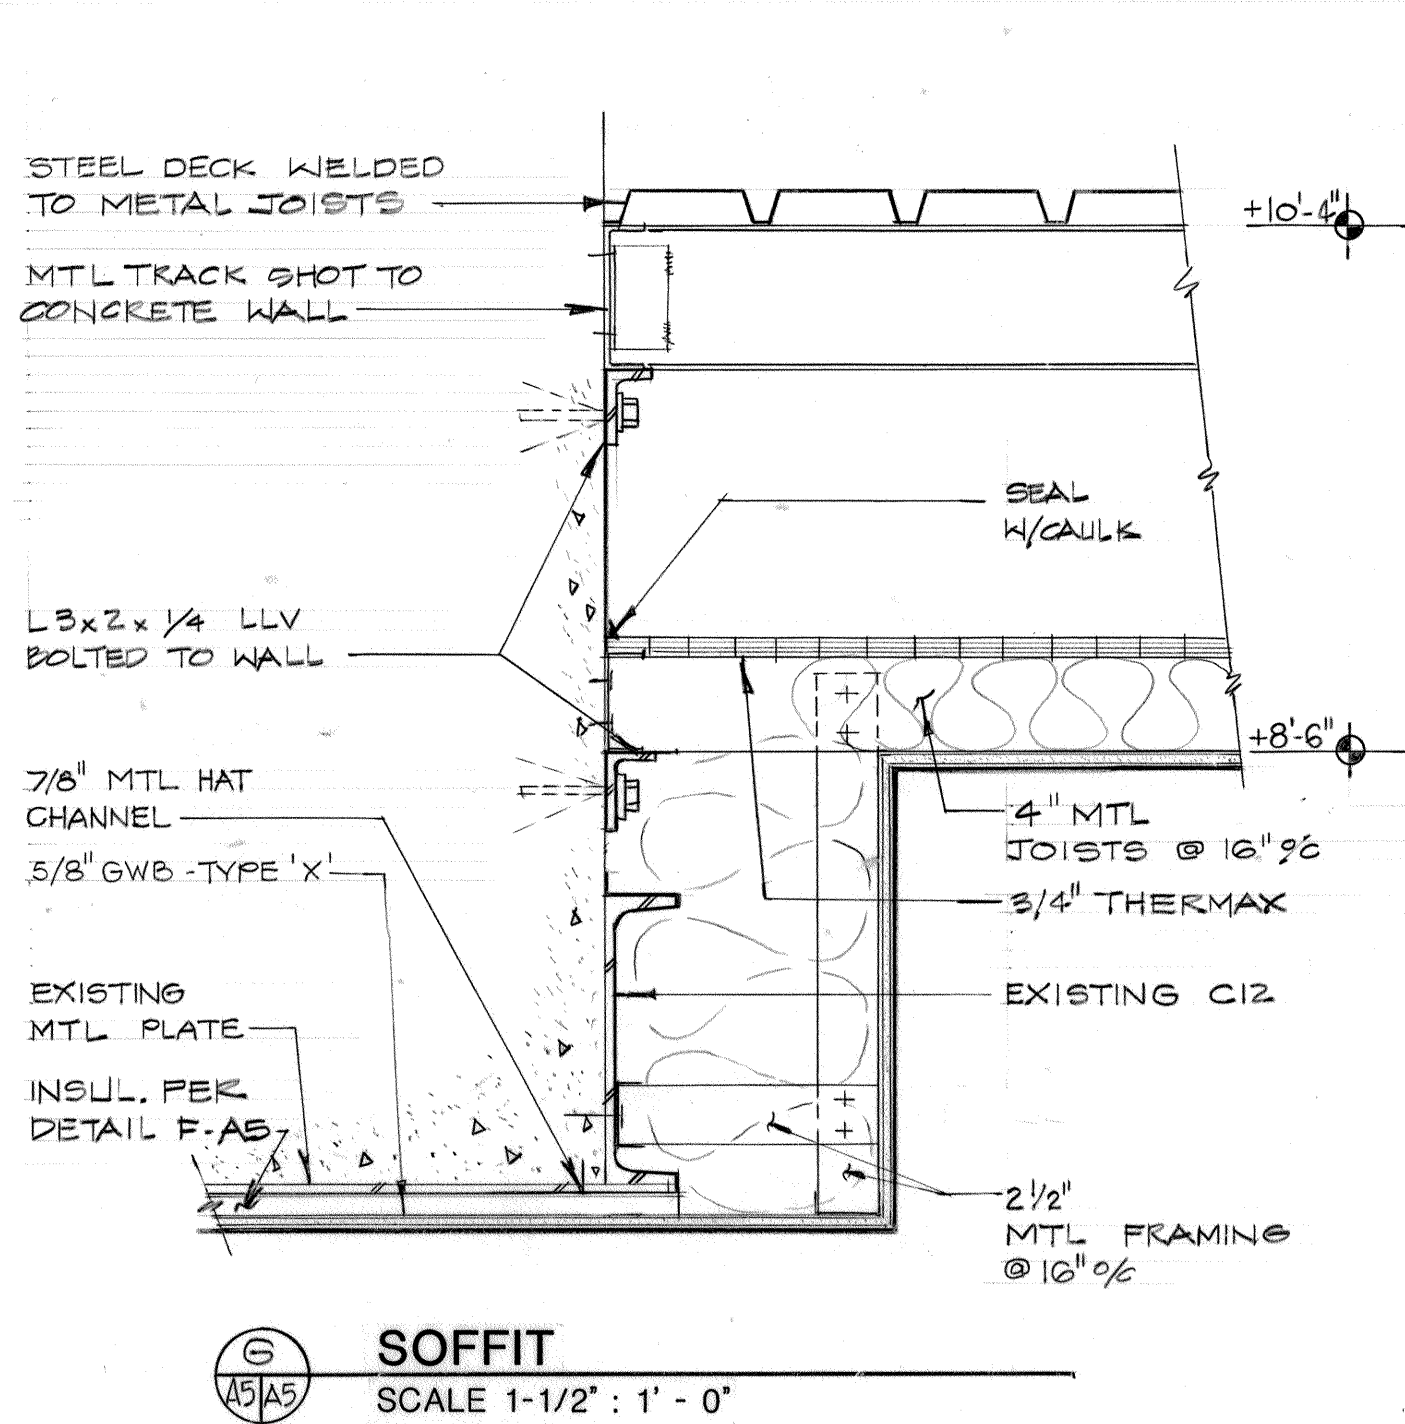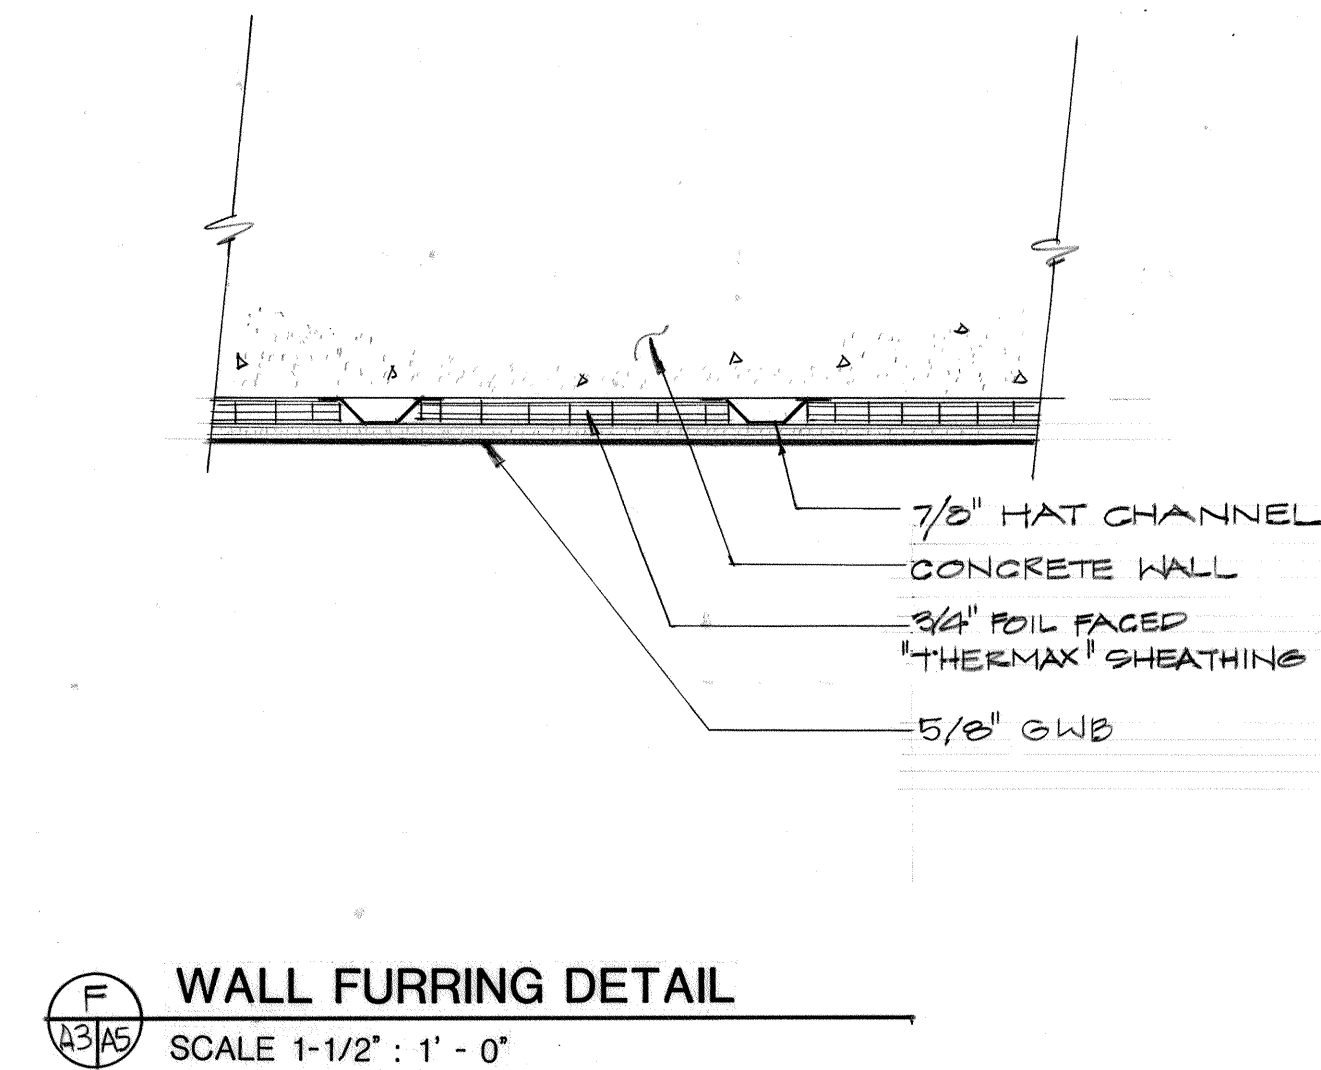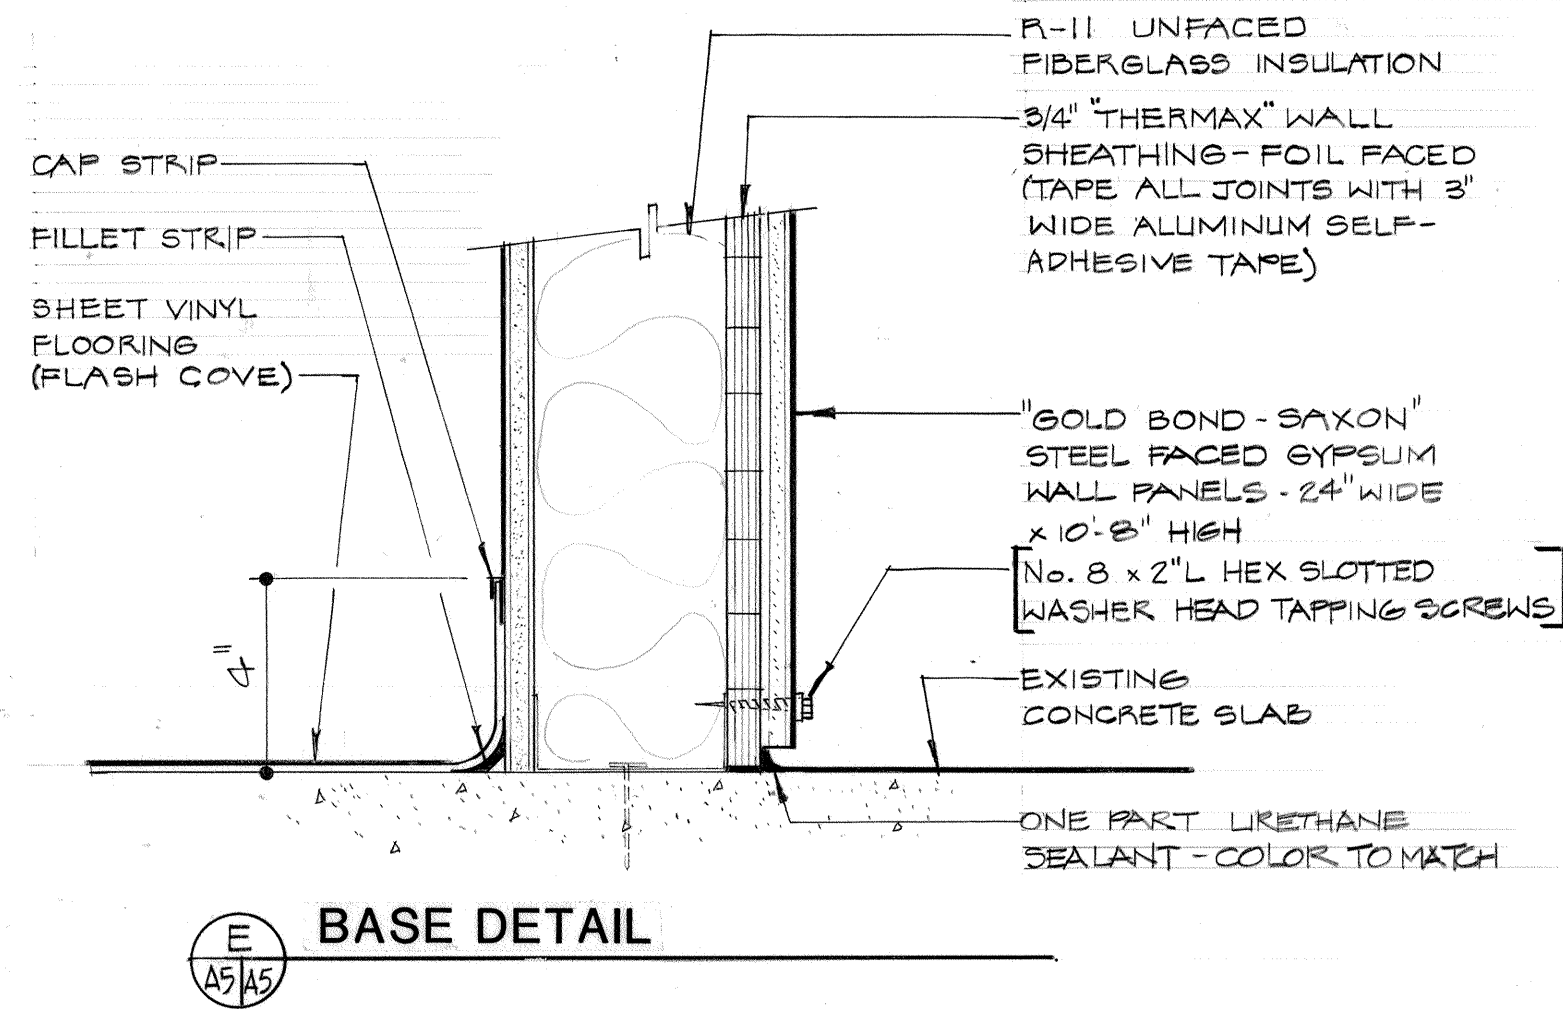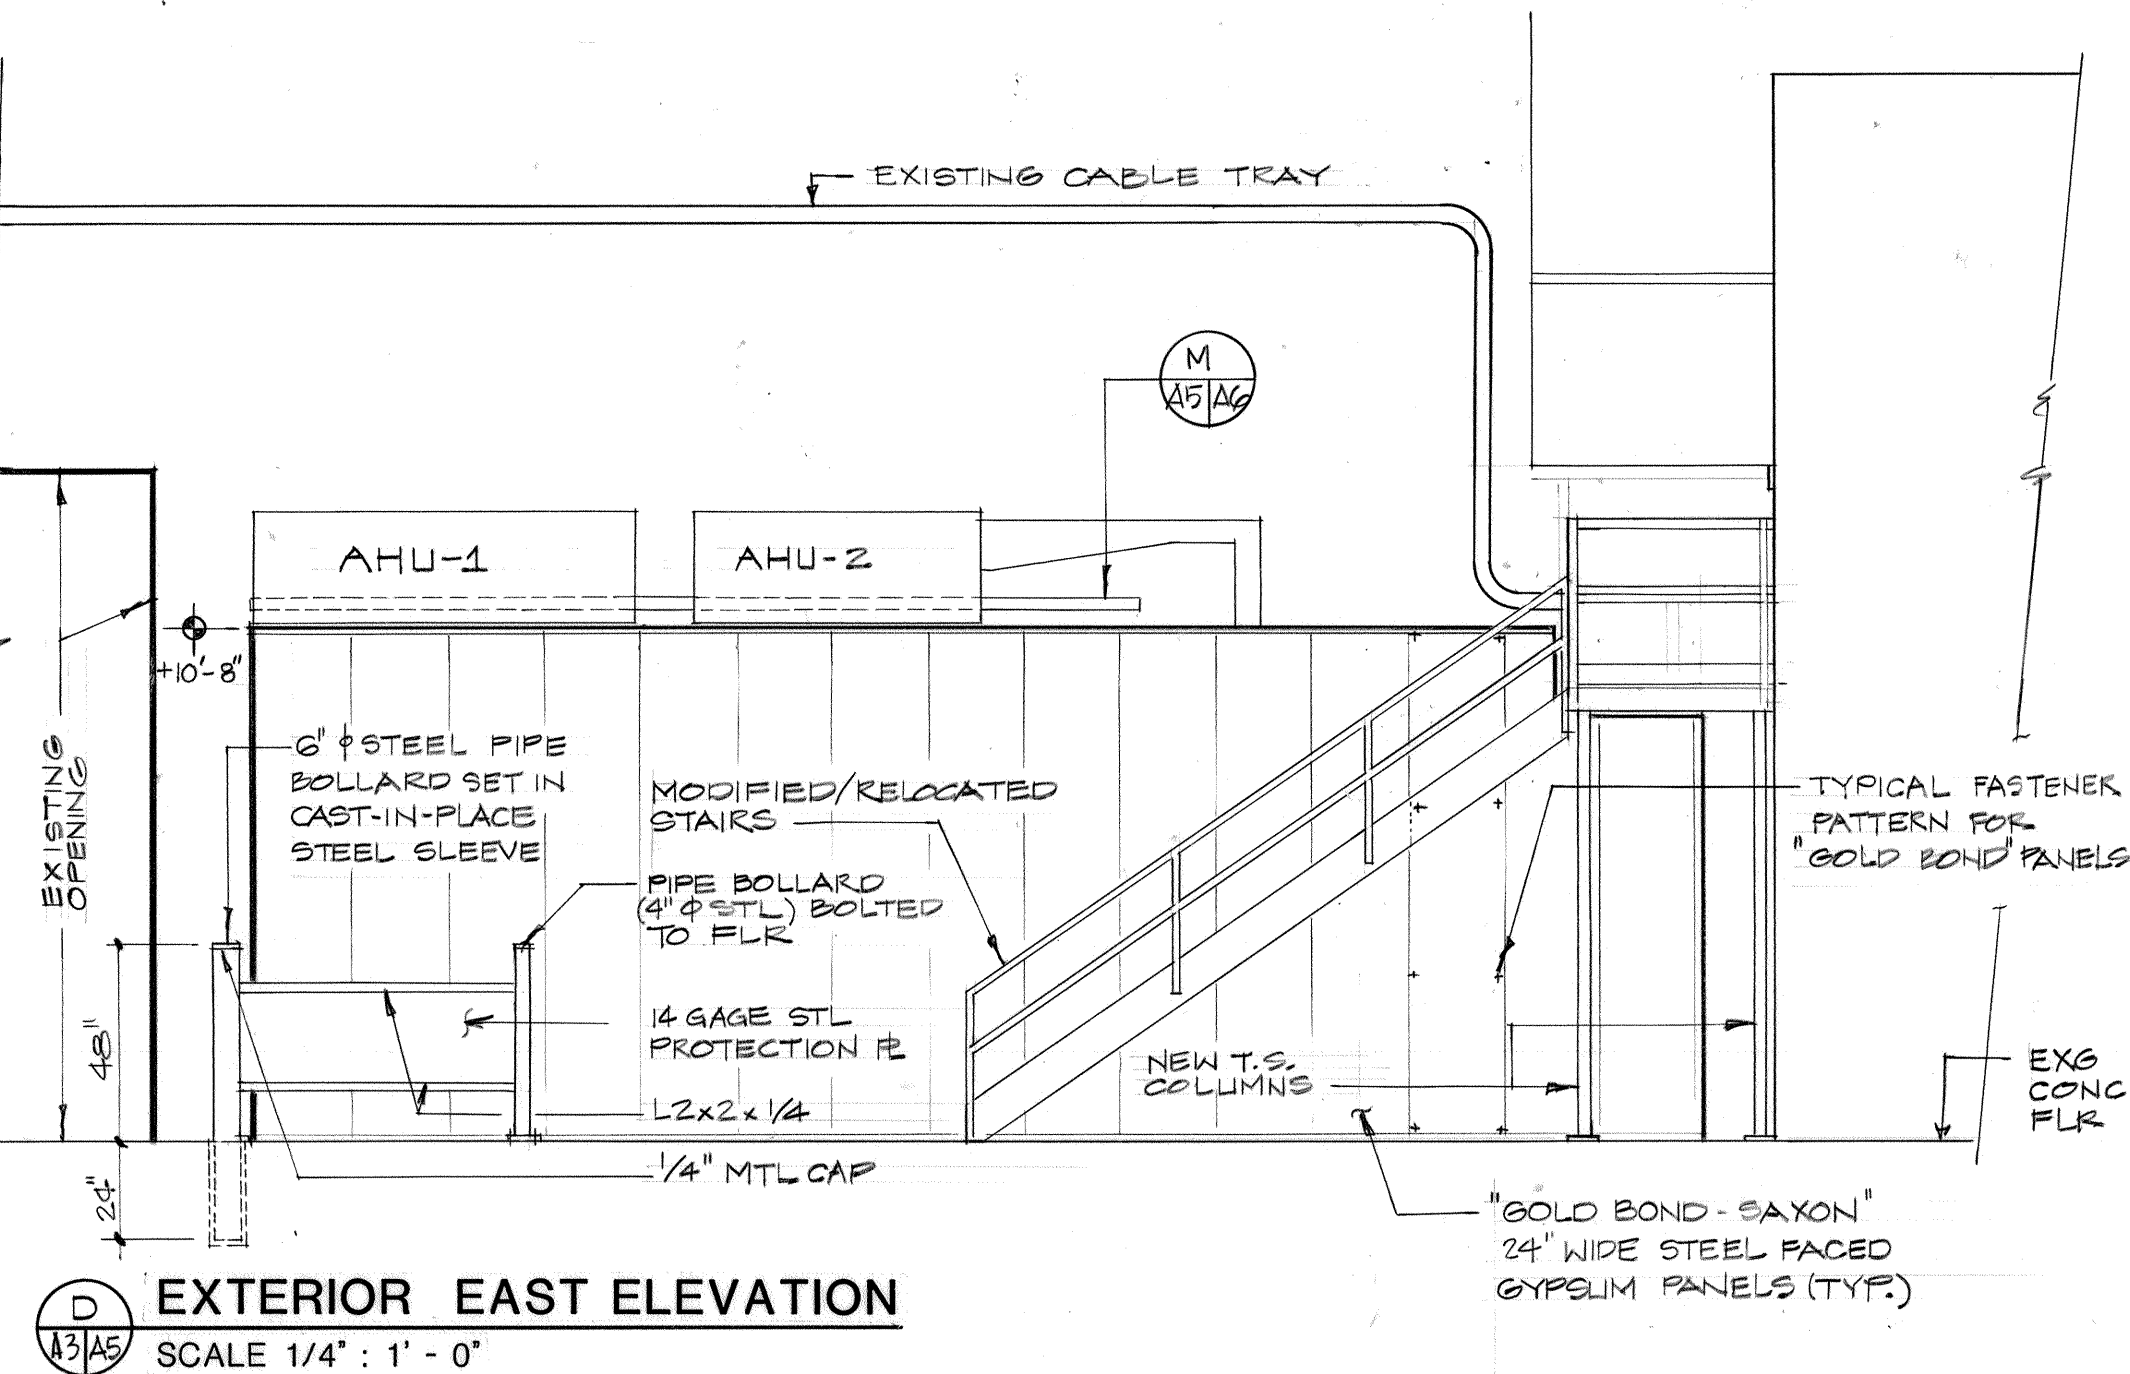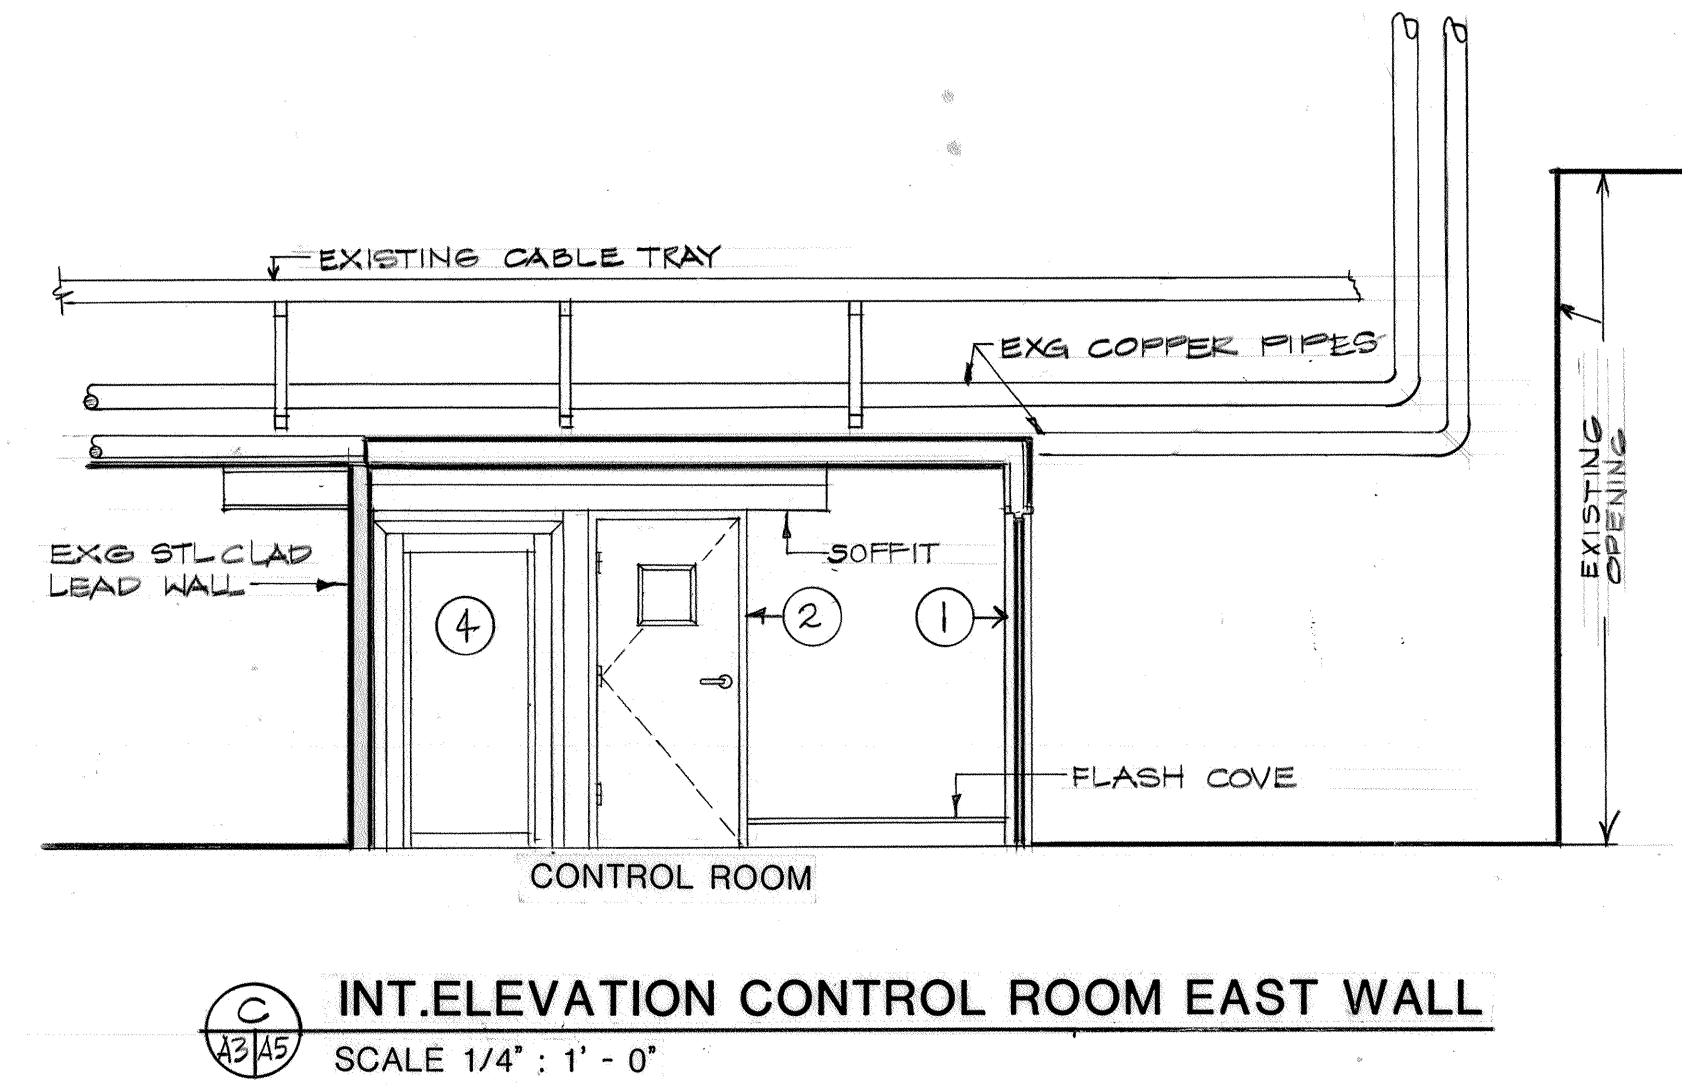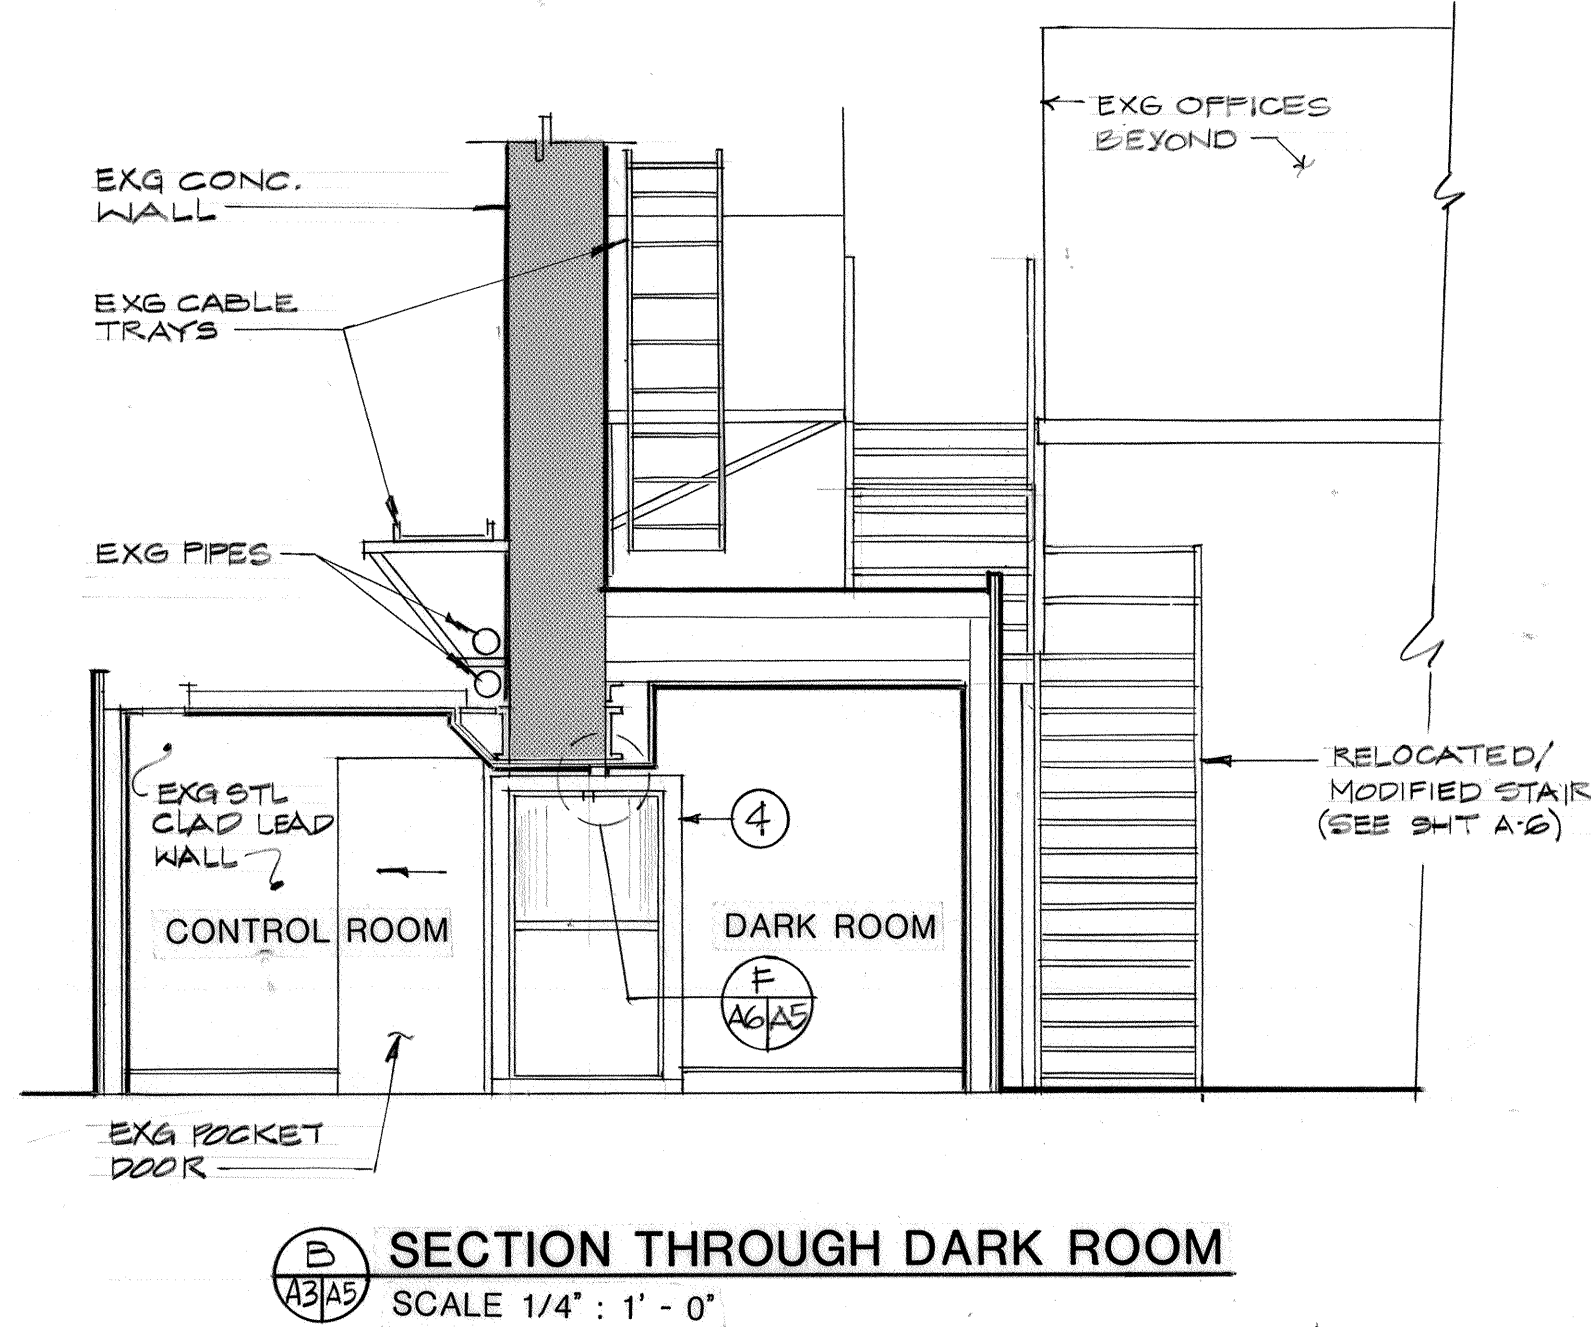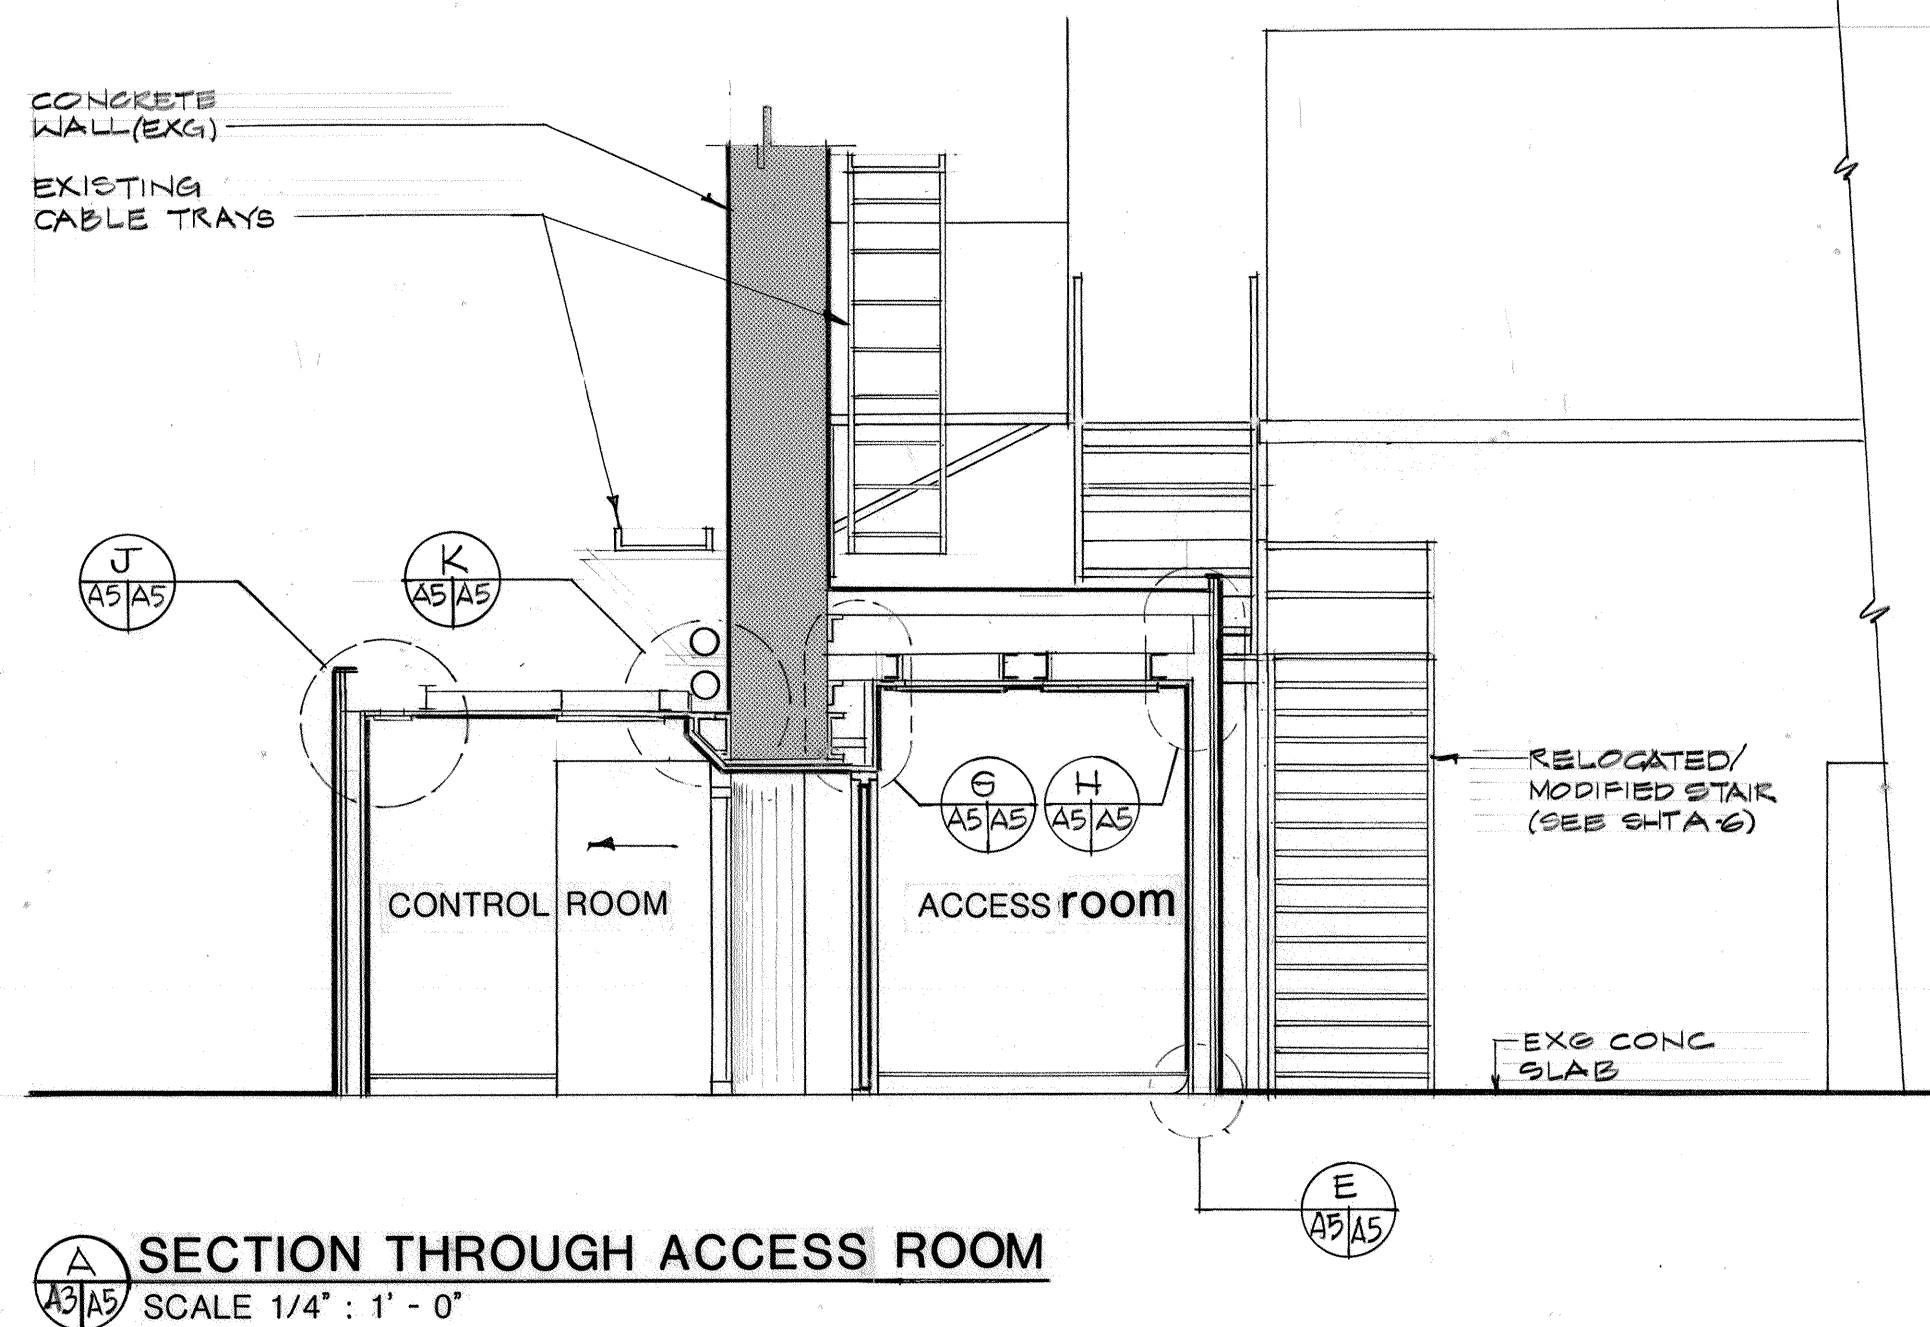

3 1924 122 779 311