



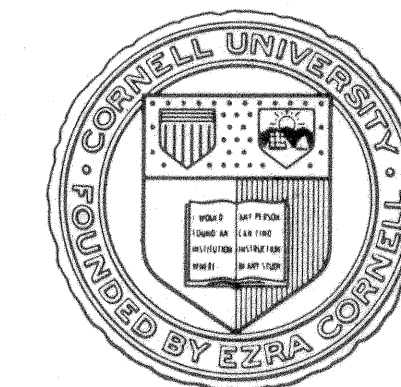


APPROVAL	DATE
<i>Philip L. Cox</i>	8/8/89
FACILITIES ENGINEERING	
LIFE SAFETY	
DRAWN BY	DATE
J.B.V.	8/8/89
CHECKED BY	
ARCH <i>ACE</i>	ENERGY
CIVIL <i>JHT</i>	ENVIR
ELEC <i>JHT</i>	
MECH <i>LACS</i>	
STRUCT	

REV	DATE	BY	DESCRIPTION


DRAWING TITLE
MISCELLANEOUS DETAILS
PROJECT
WILSON LAB
CESR COOLING TOWERS
LOCATION NO. 2085

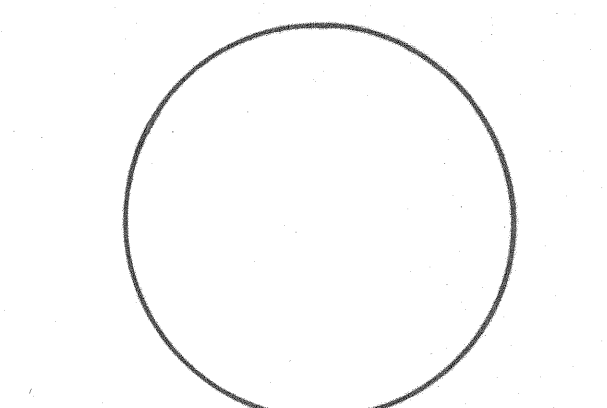


SCALE AS NOTED	SHEET NO. A4
FILE NO. 85610	10 OF 20
DRAWING NO. D-2849	

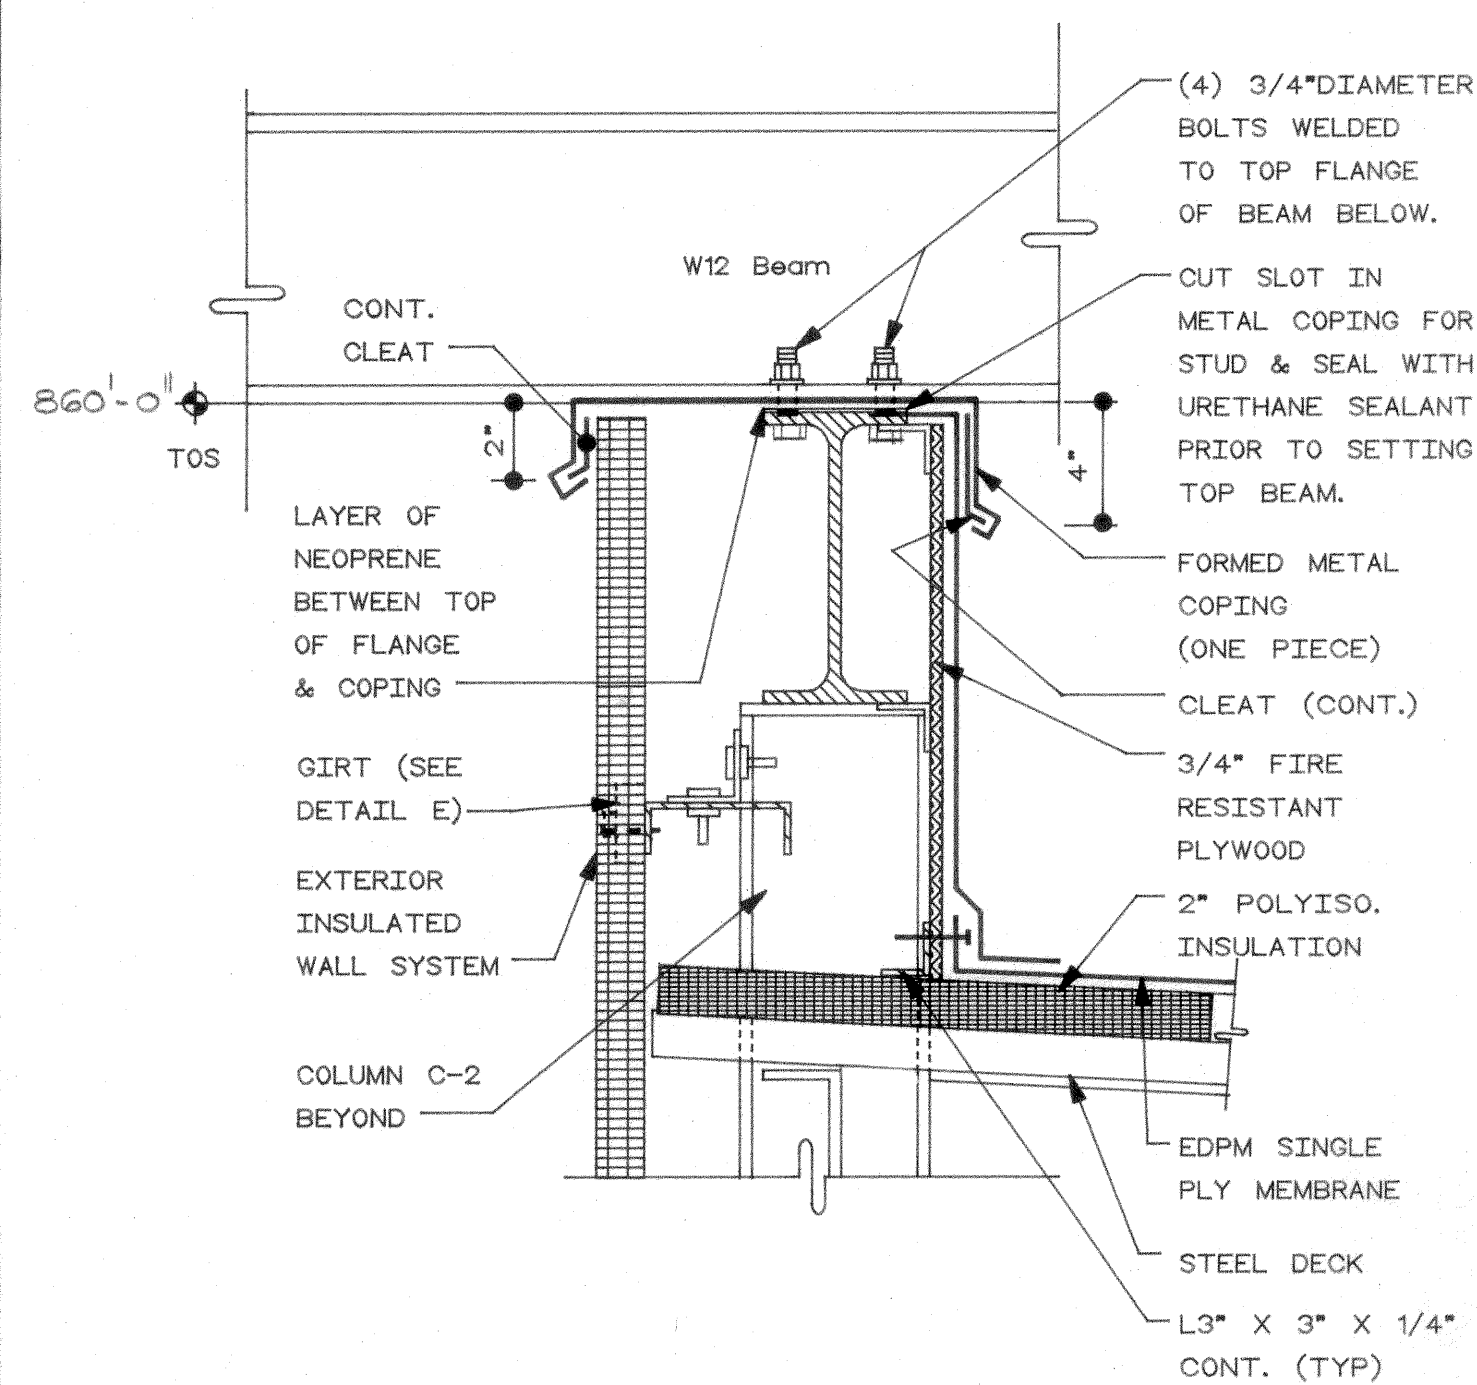


COPING DETAIL AT PARAPET
SCALE 1 1/2"=1'-0"

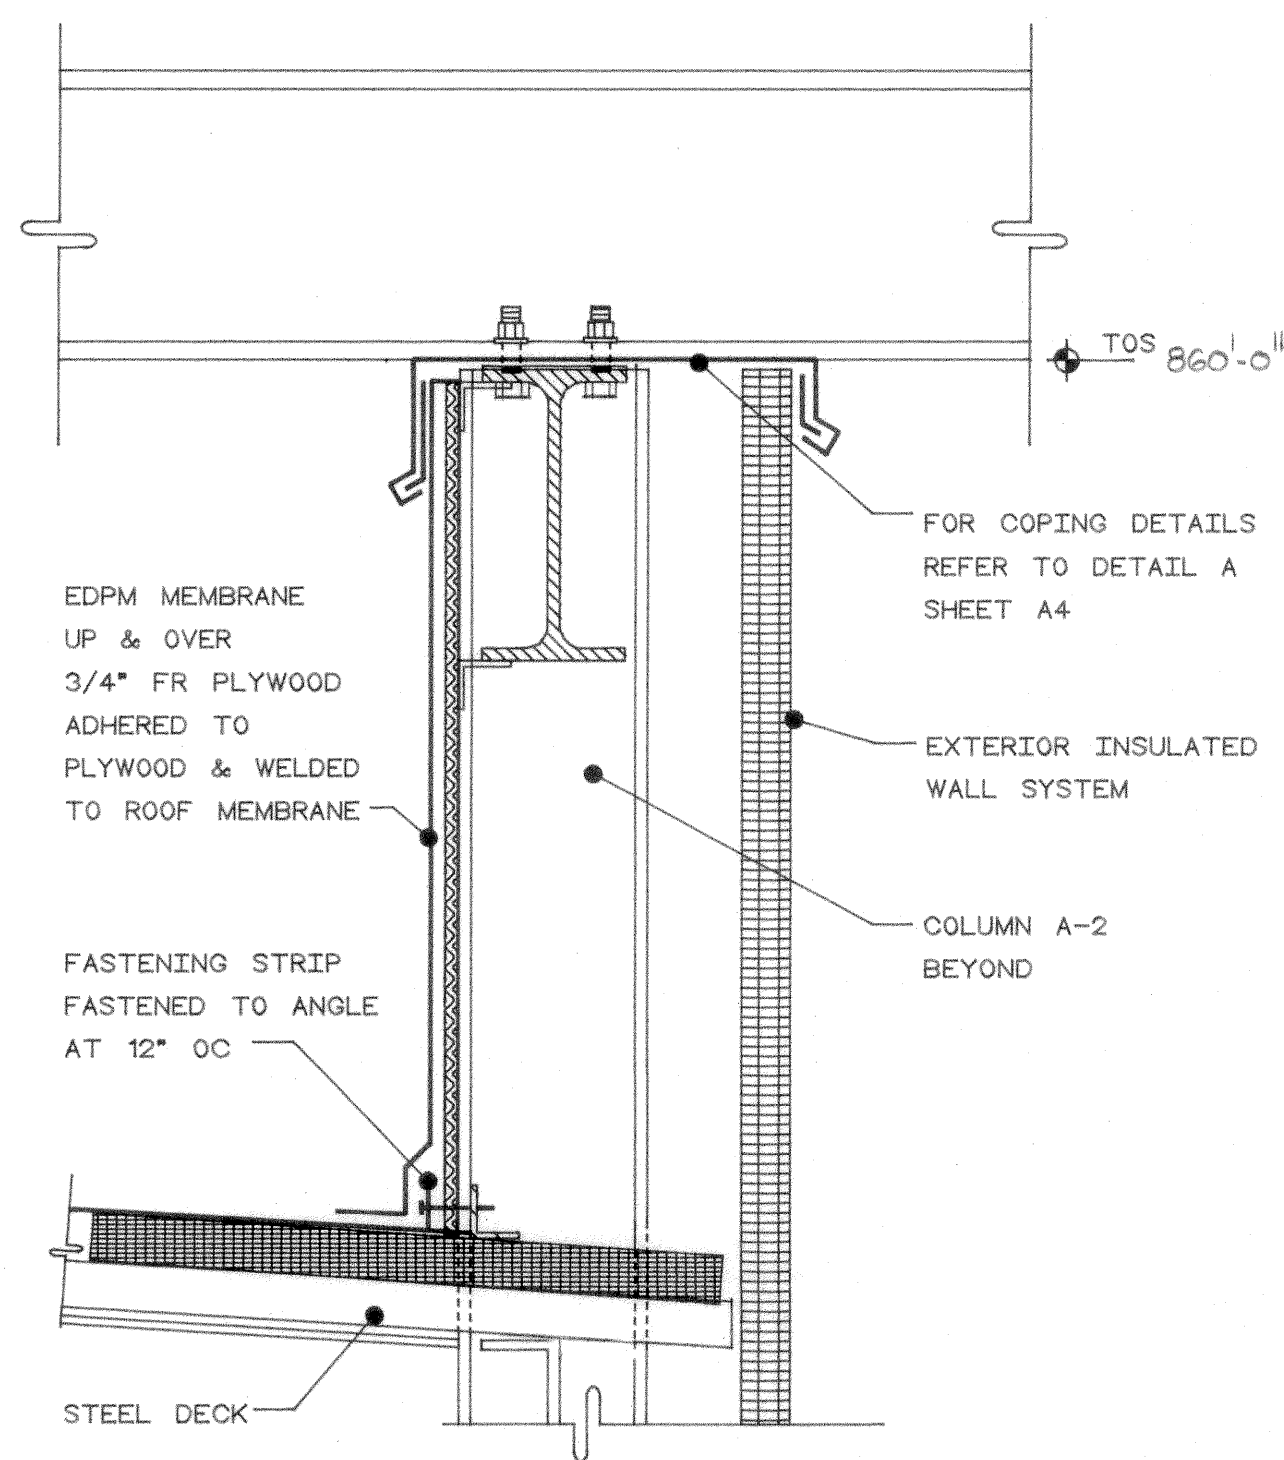


PARAPET ALONG NORTH WALL
SCALE 1 1/2"=1'-0"

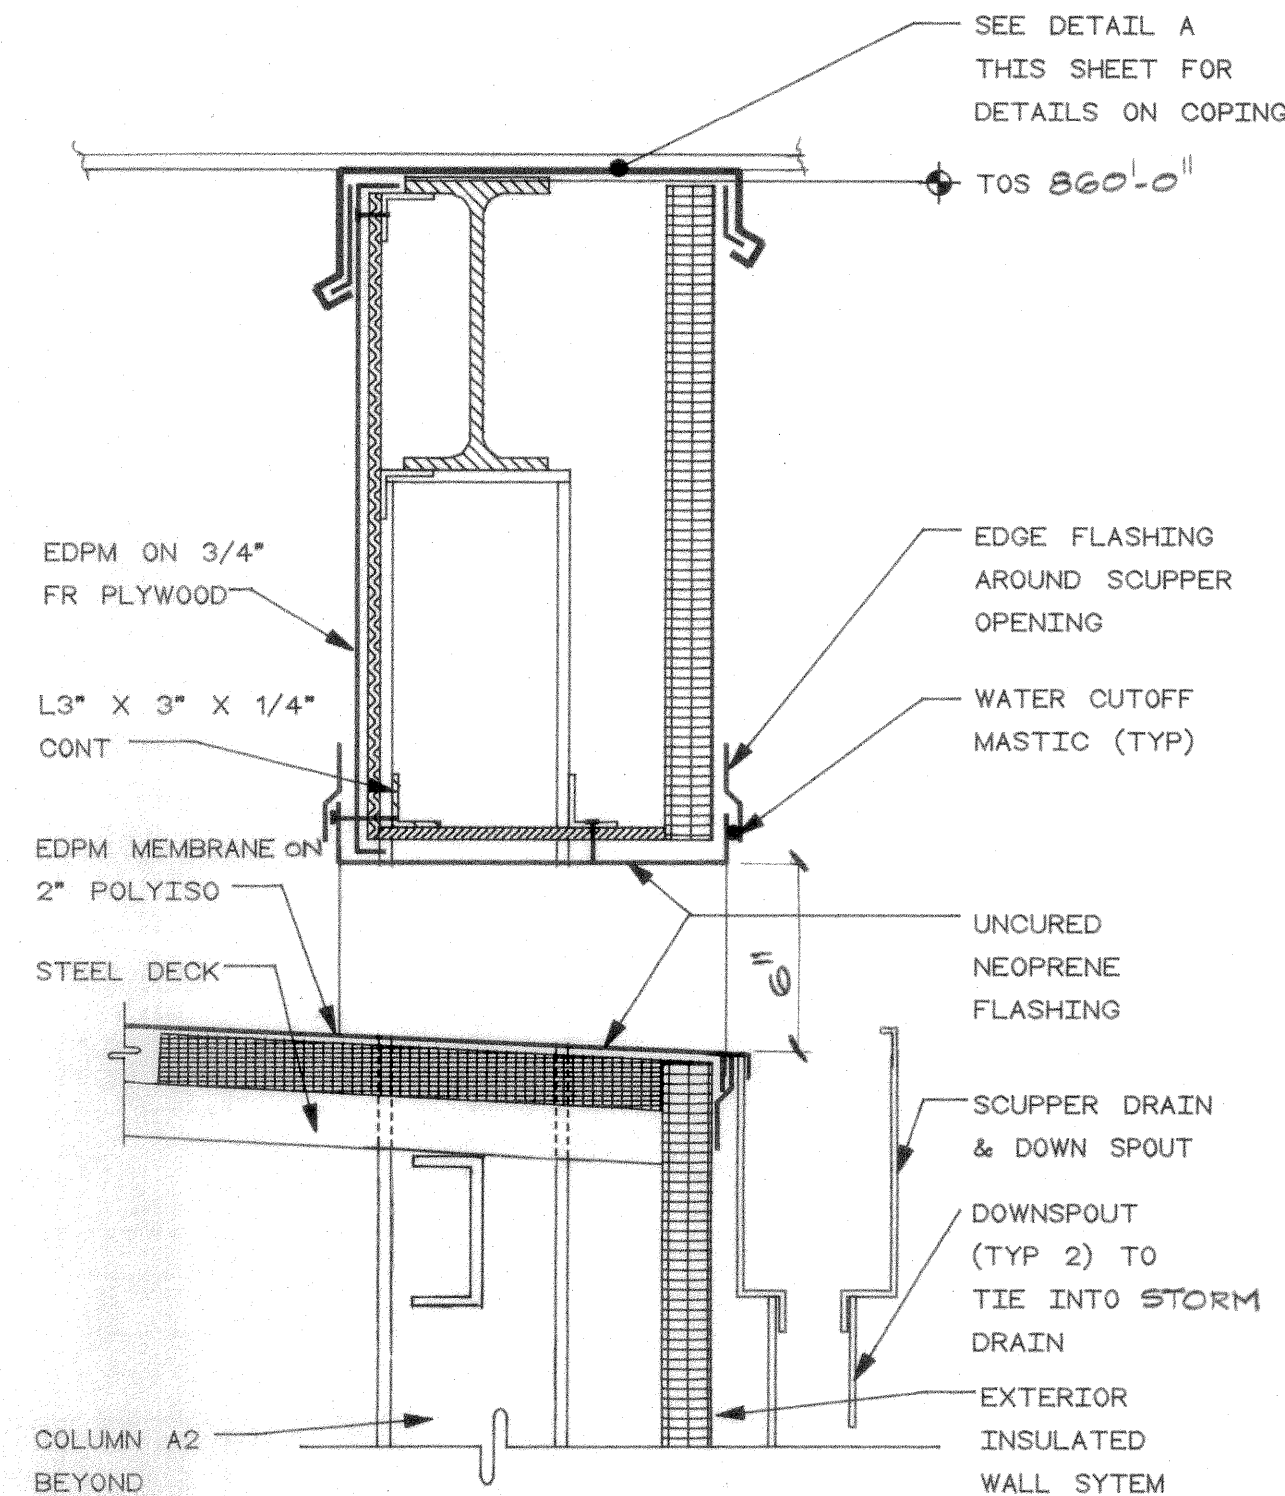


PARAPET AT SCUPPER (2 LOCATIONS)
SCALE 1 1/2"=1'-0"

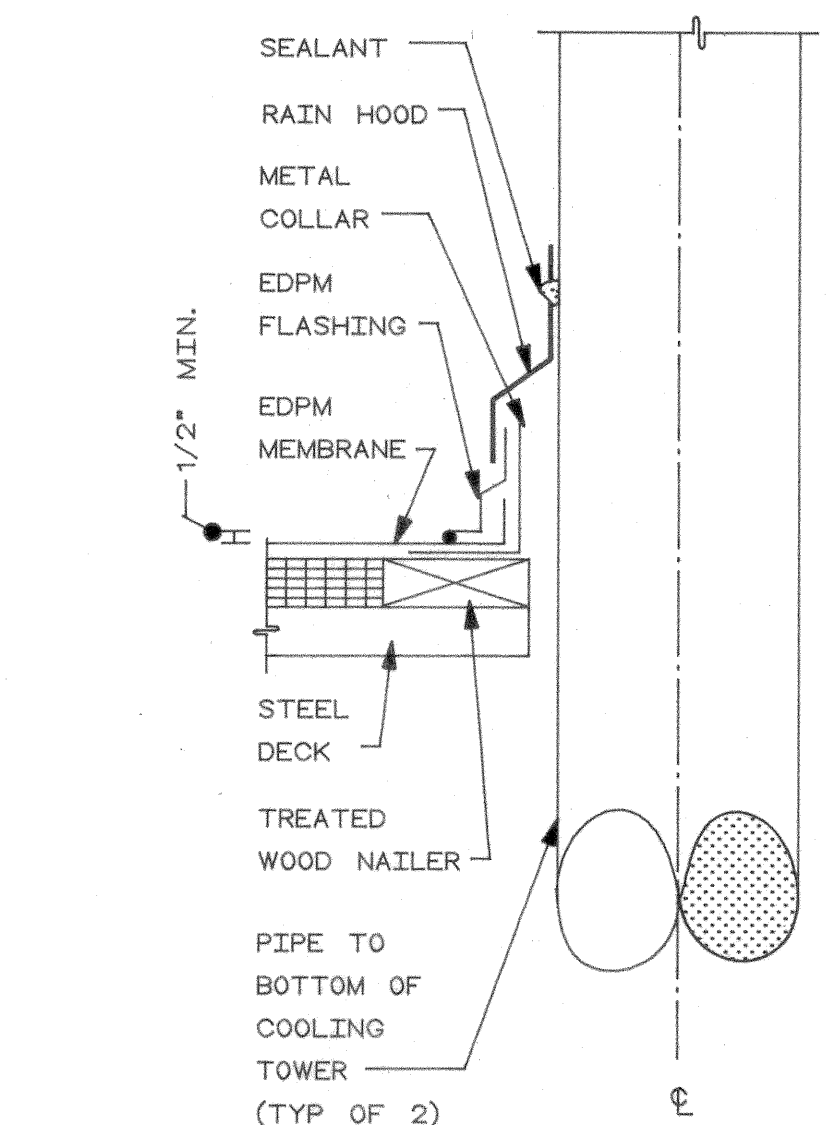


PIPE PENETRATION DETAIL
SCALE 1 1/2"=1'-0"

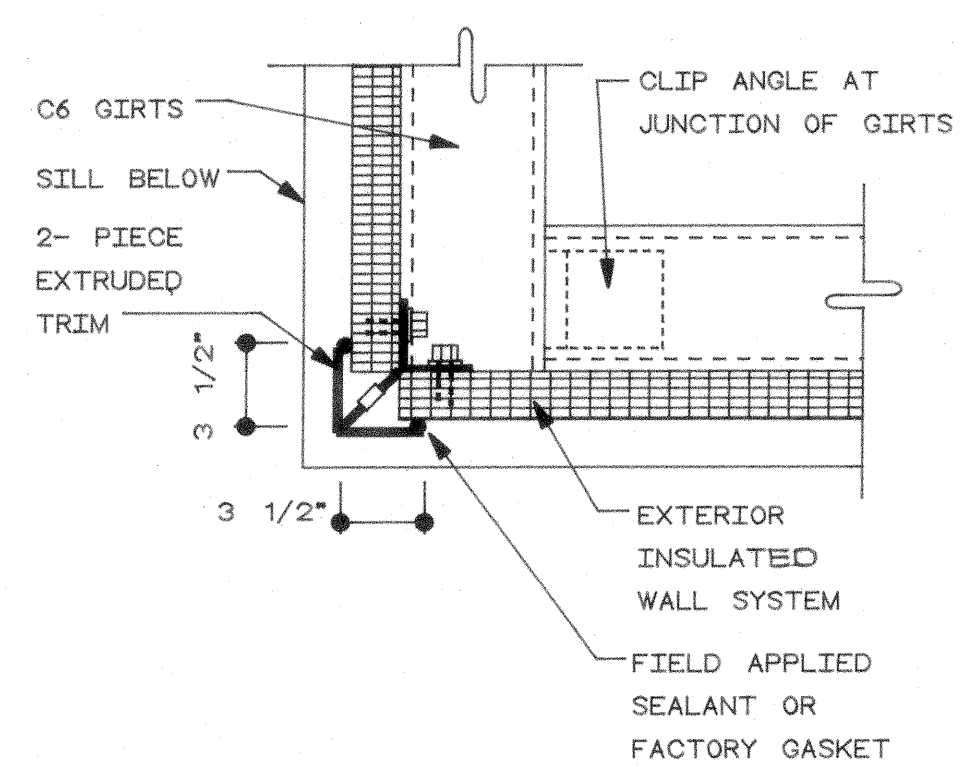


OUTSIDE CORNER
SCALE 1 1/2"=1'-0"

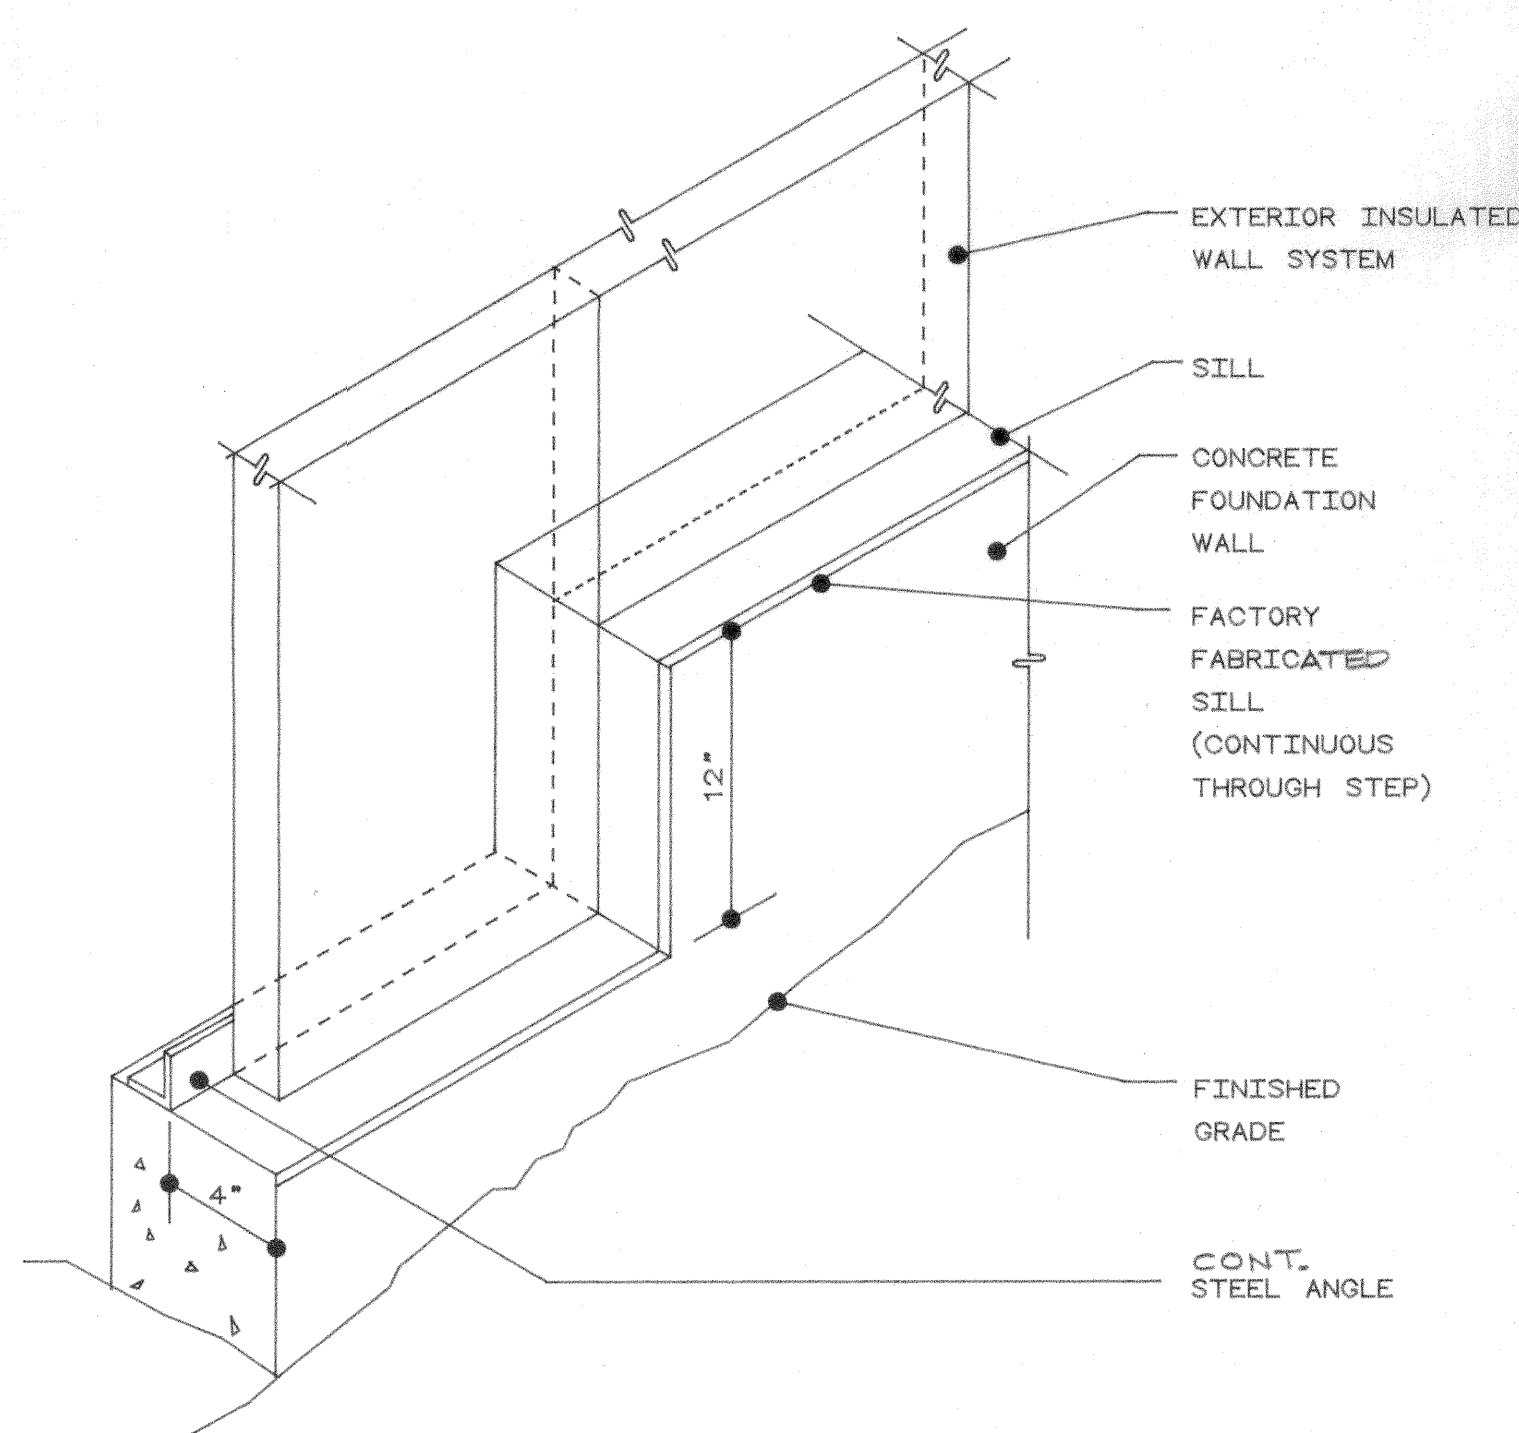


STEPPED SILL DETAIL
SCALE 1 1/2"=1'-0"

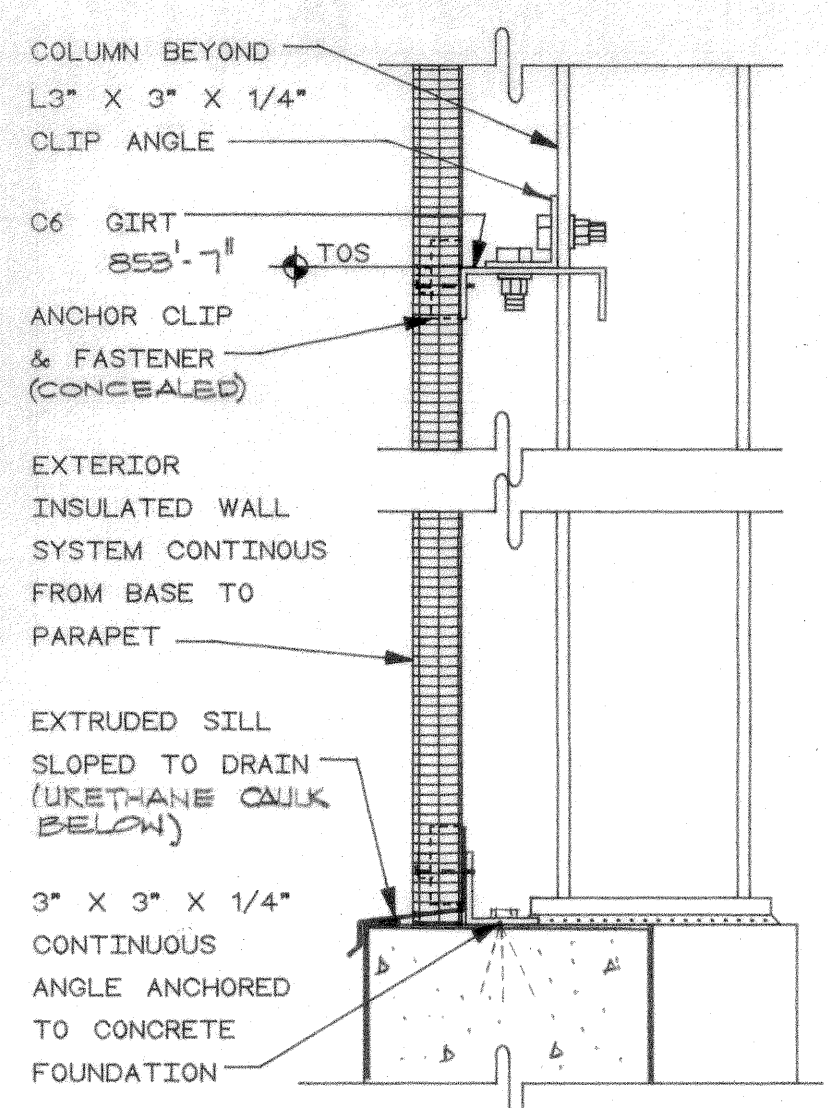

WALL SYSTEM DETAILS
SCALE 1 1/2"=1'-0"

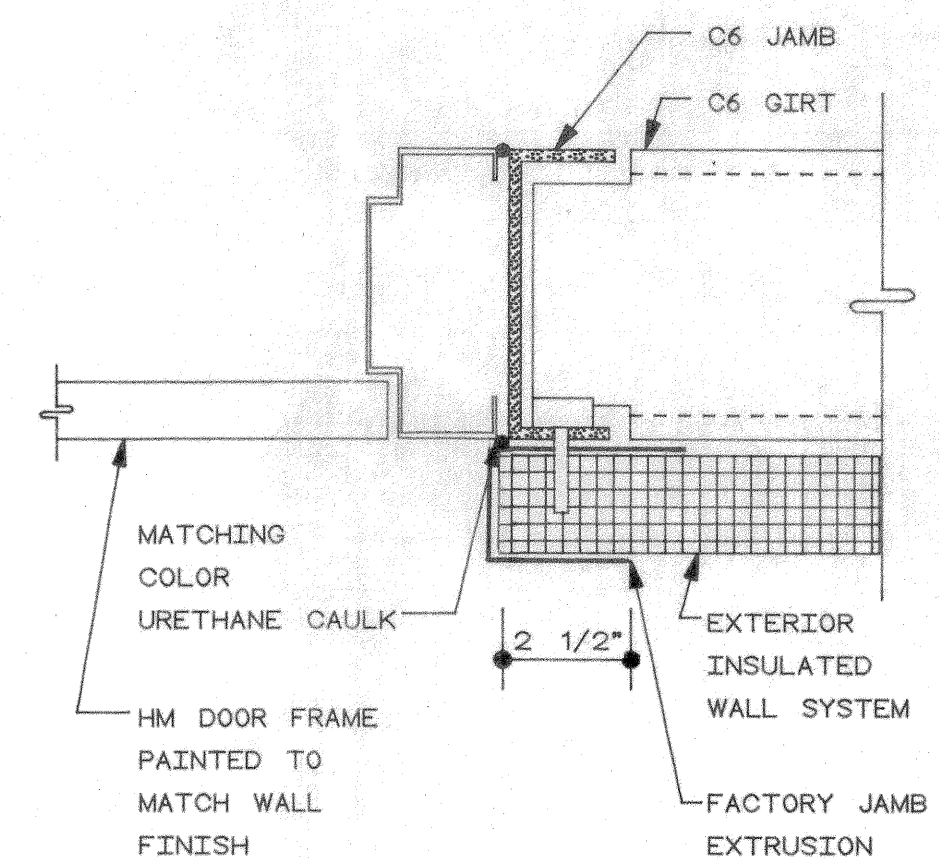

TYPICAL DOOR OR LOUVER JAMB DETAIL
SCALE 3"=1'-0"

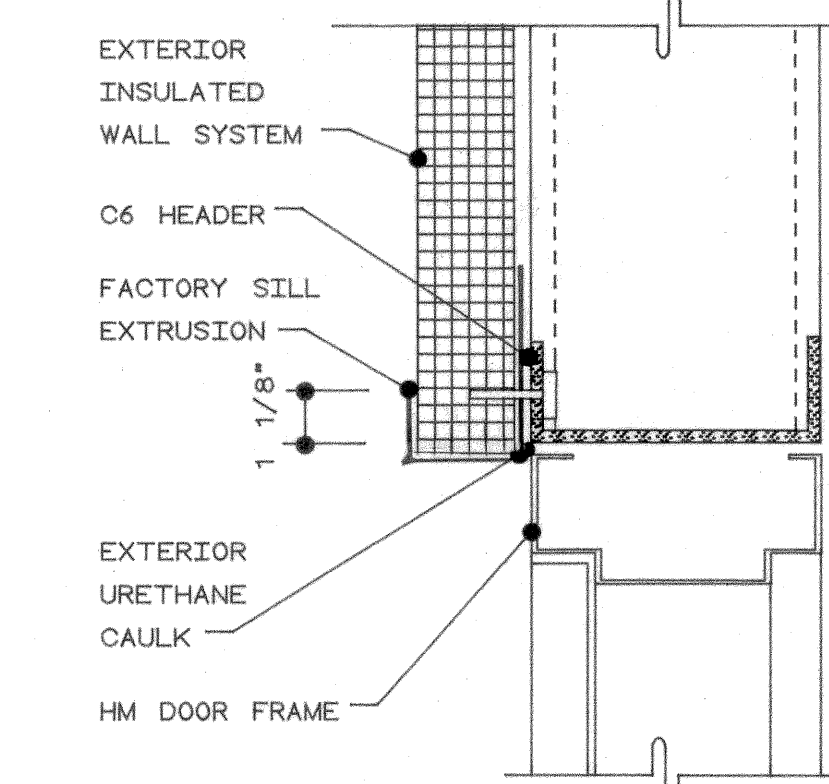

DOOR HEAD DETAIL
SCALE 3"=1'-0"