
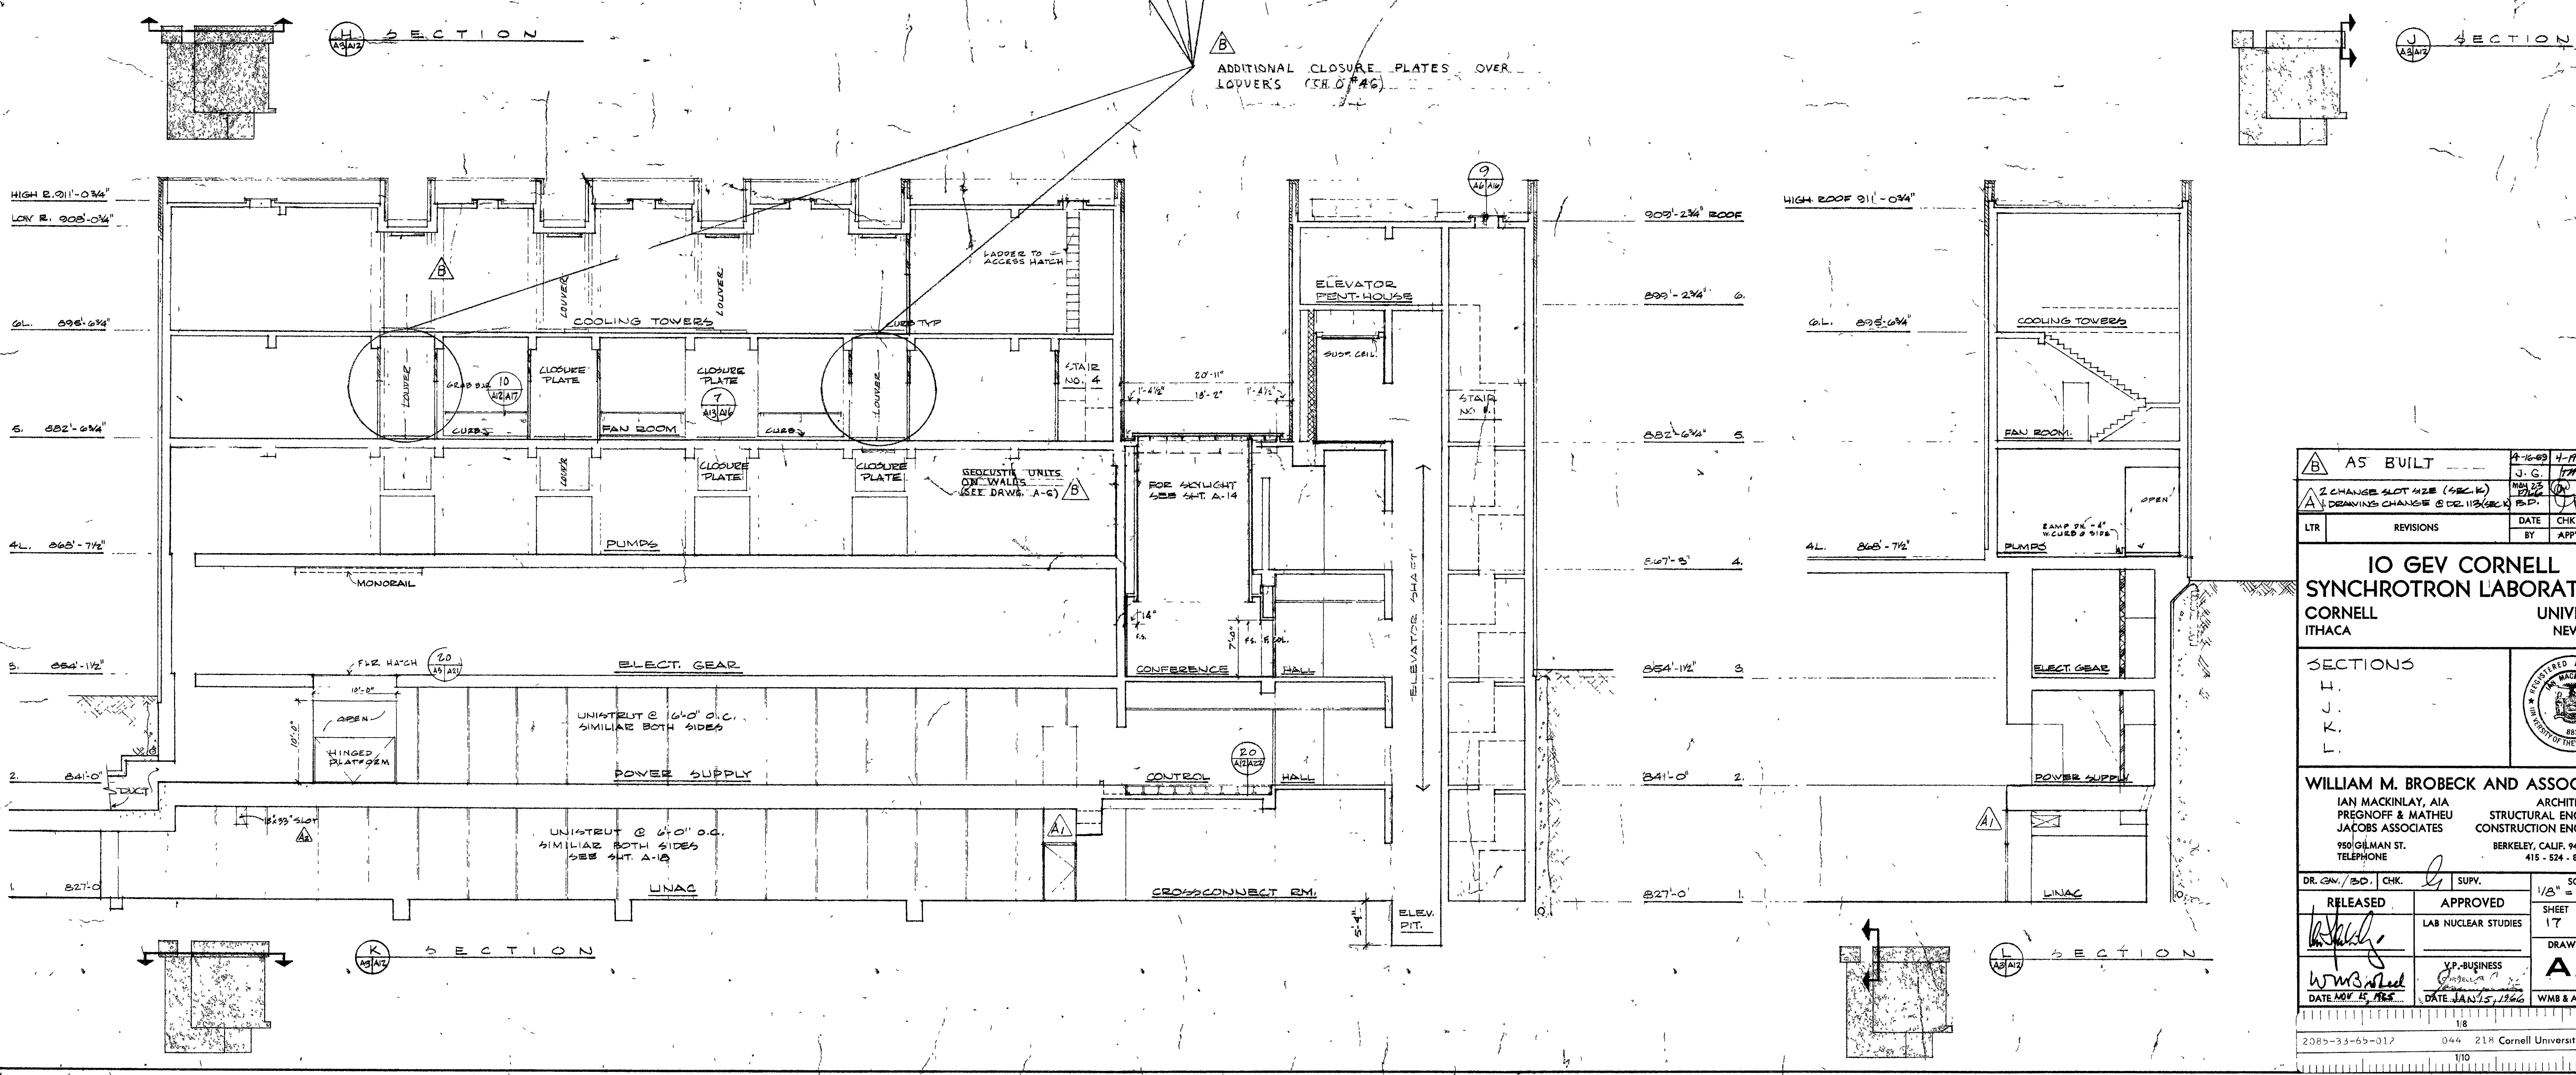


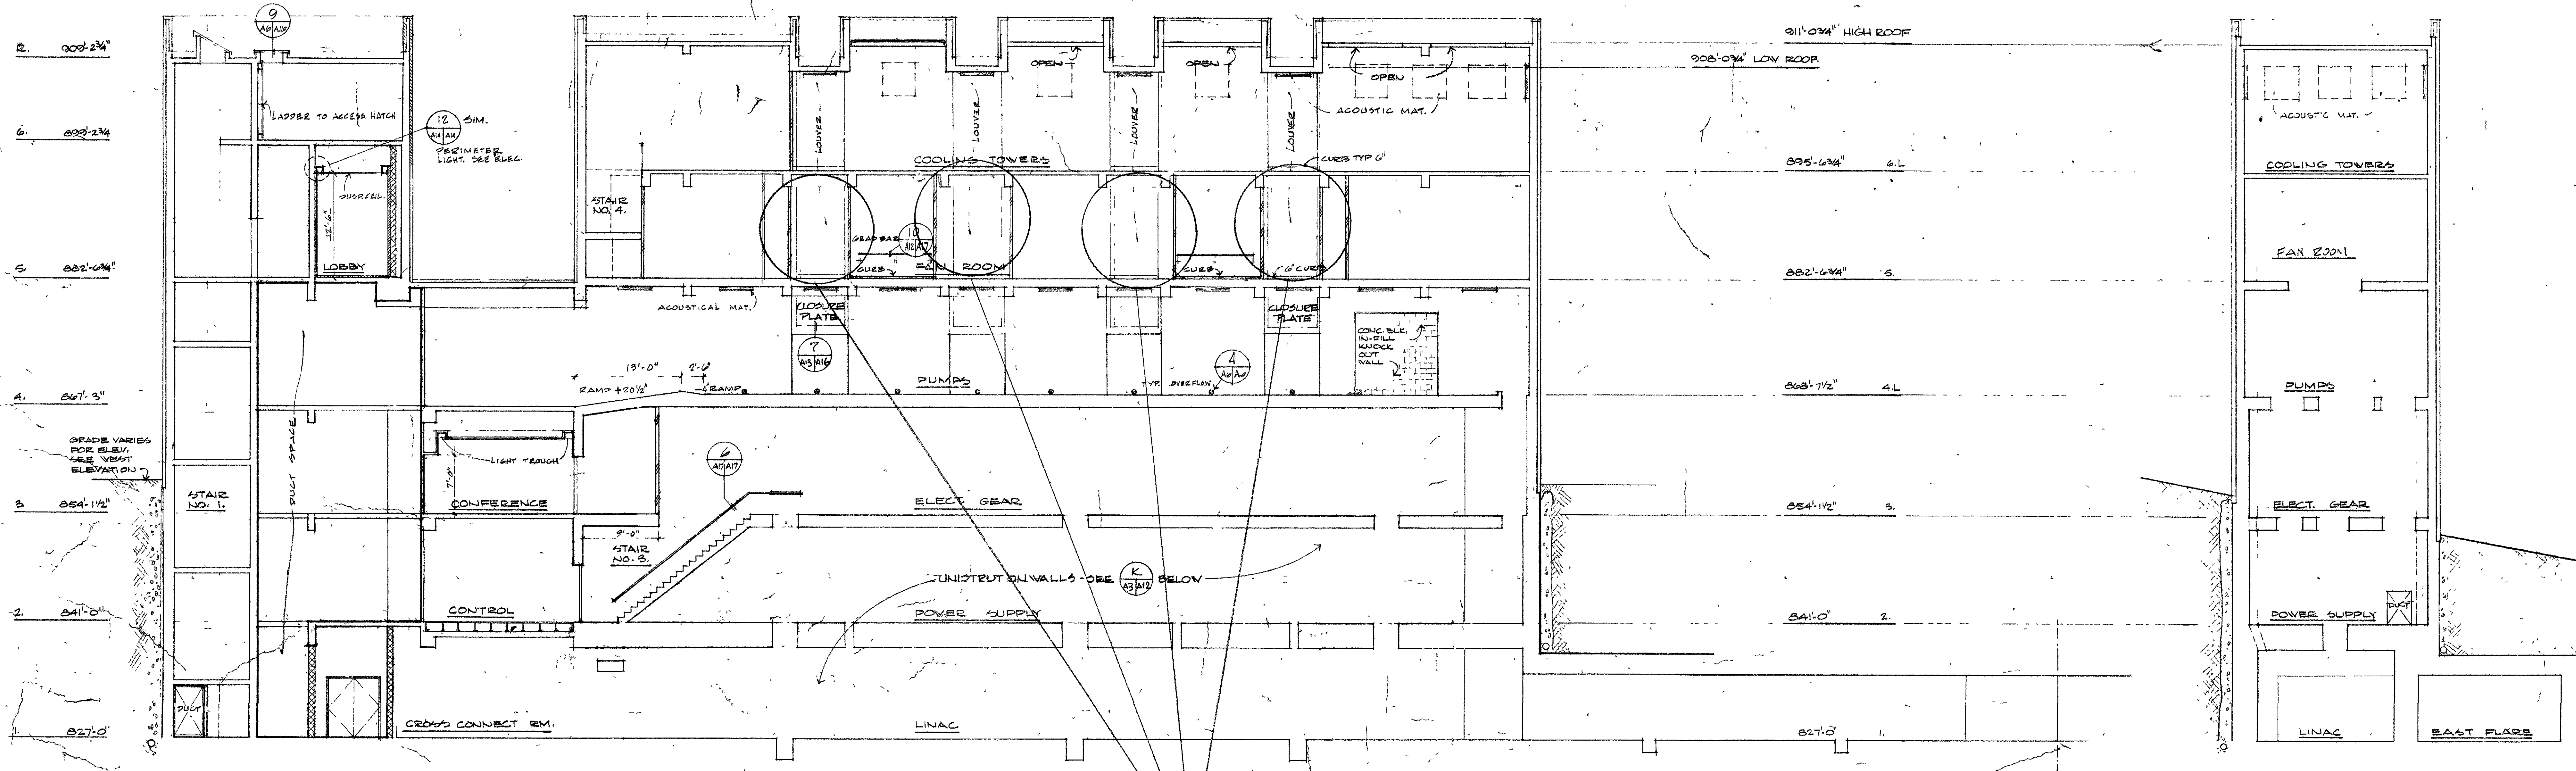

A5 BUILT		4-16-69 4-17-69	
2 CHANGE SLOT SIZE (SEC. 10)		J. G. 1770	
A1 DRAWING CHANGE 5 DE 11/2/69		M. S. 1770	
LTR	REVISIONS	DATE	CHK'D
	BY	APP'D	
IO GEV CORNELL SYNCHROTRON LABORATORY CORNELL UNIVERSITY ITHACA, NEW YORK			
SECTION 3 L.I. L.K. L.			
WILLIAM M. BROBECK AND ASSOCIATES IAN MACKINLAY, AIA ARCHITECT PREGNOFF & MATHEU STRUCTURAL ENGR. JACOBS ASSOCIATES CONSTRUCTION ENGR. 950 GILMAN ST. BERKELEY, CALIF. 94710 TELEPHONE 415 - 824 - 8664			
DR. CIV./SD. CHK.	SUPV.	SCALE	
RELEASED	APPROVED	1/8" = 1' - 0"	
LAB NUCLEAR STUDIES		SHEET	OF
		17	102
		DRAWING NO.	
		A12	
DATE NOV 15 1965	DATE JAN 15 1966	WMB & A (NO. 111-5)	
2385-33-65-017		044 218 Cornell University B & P	
1/10			