


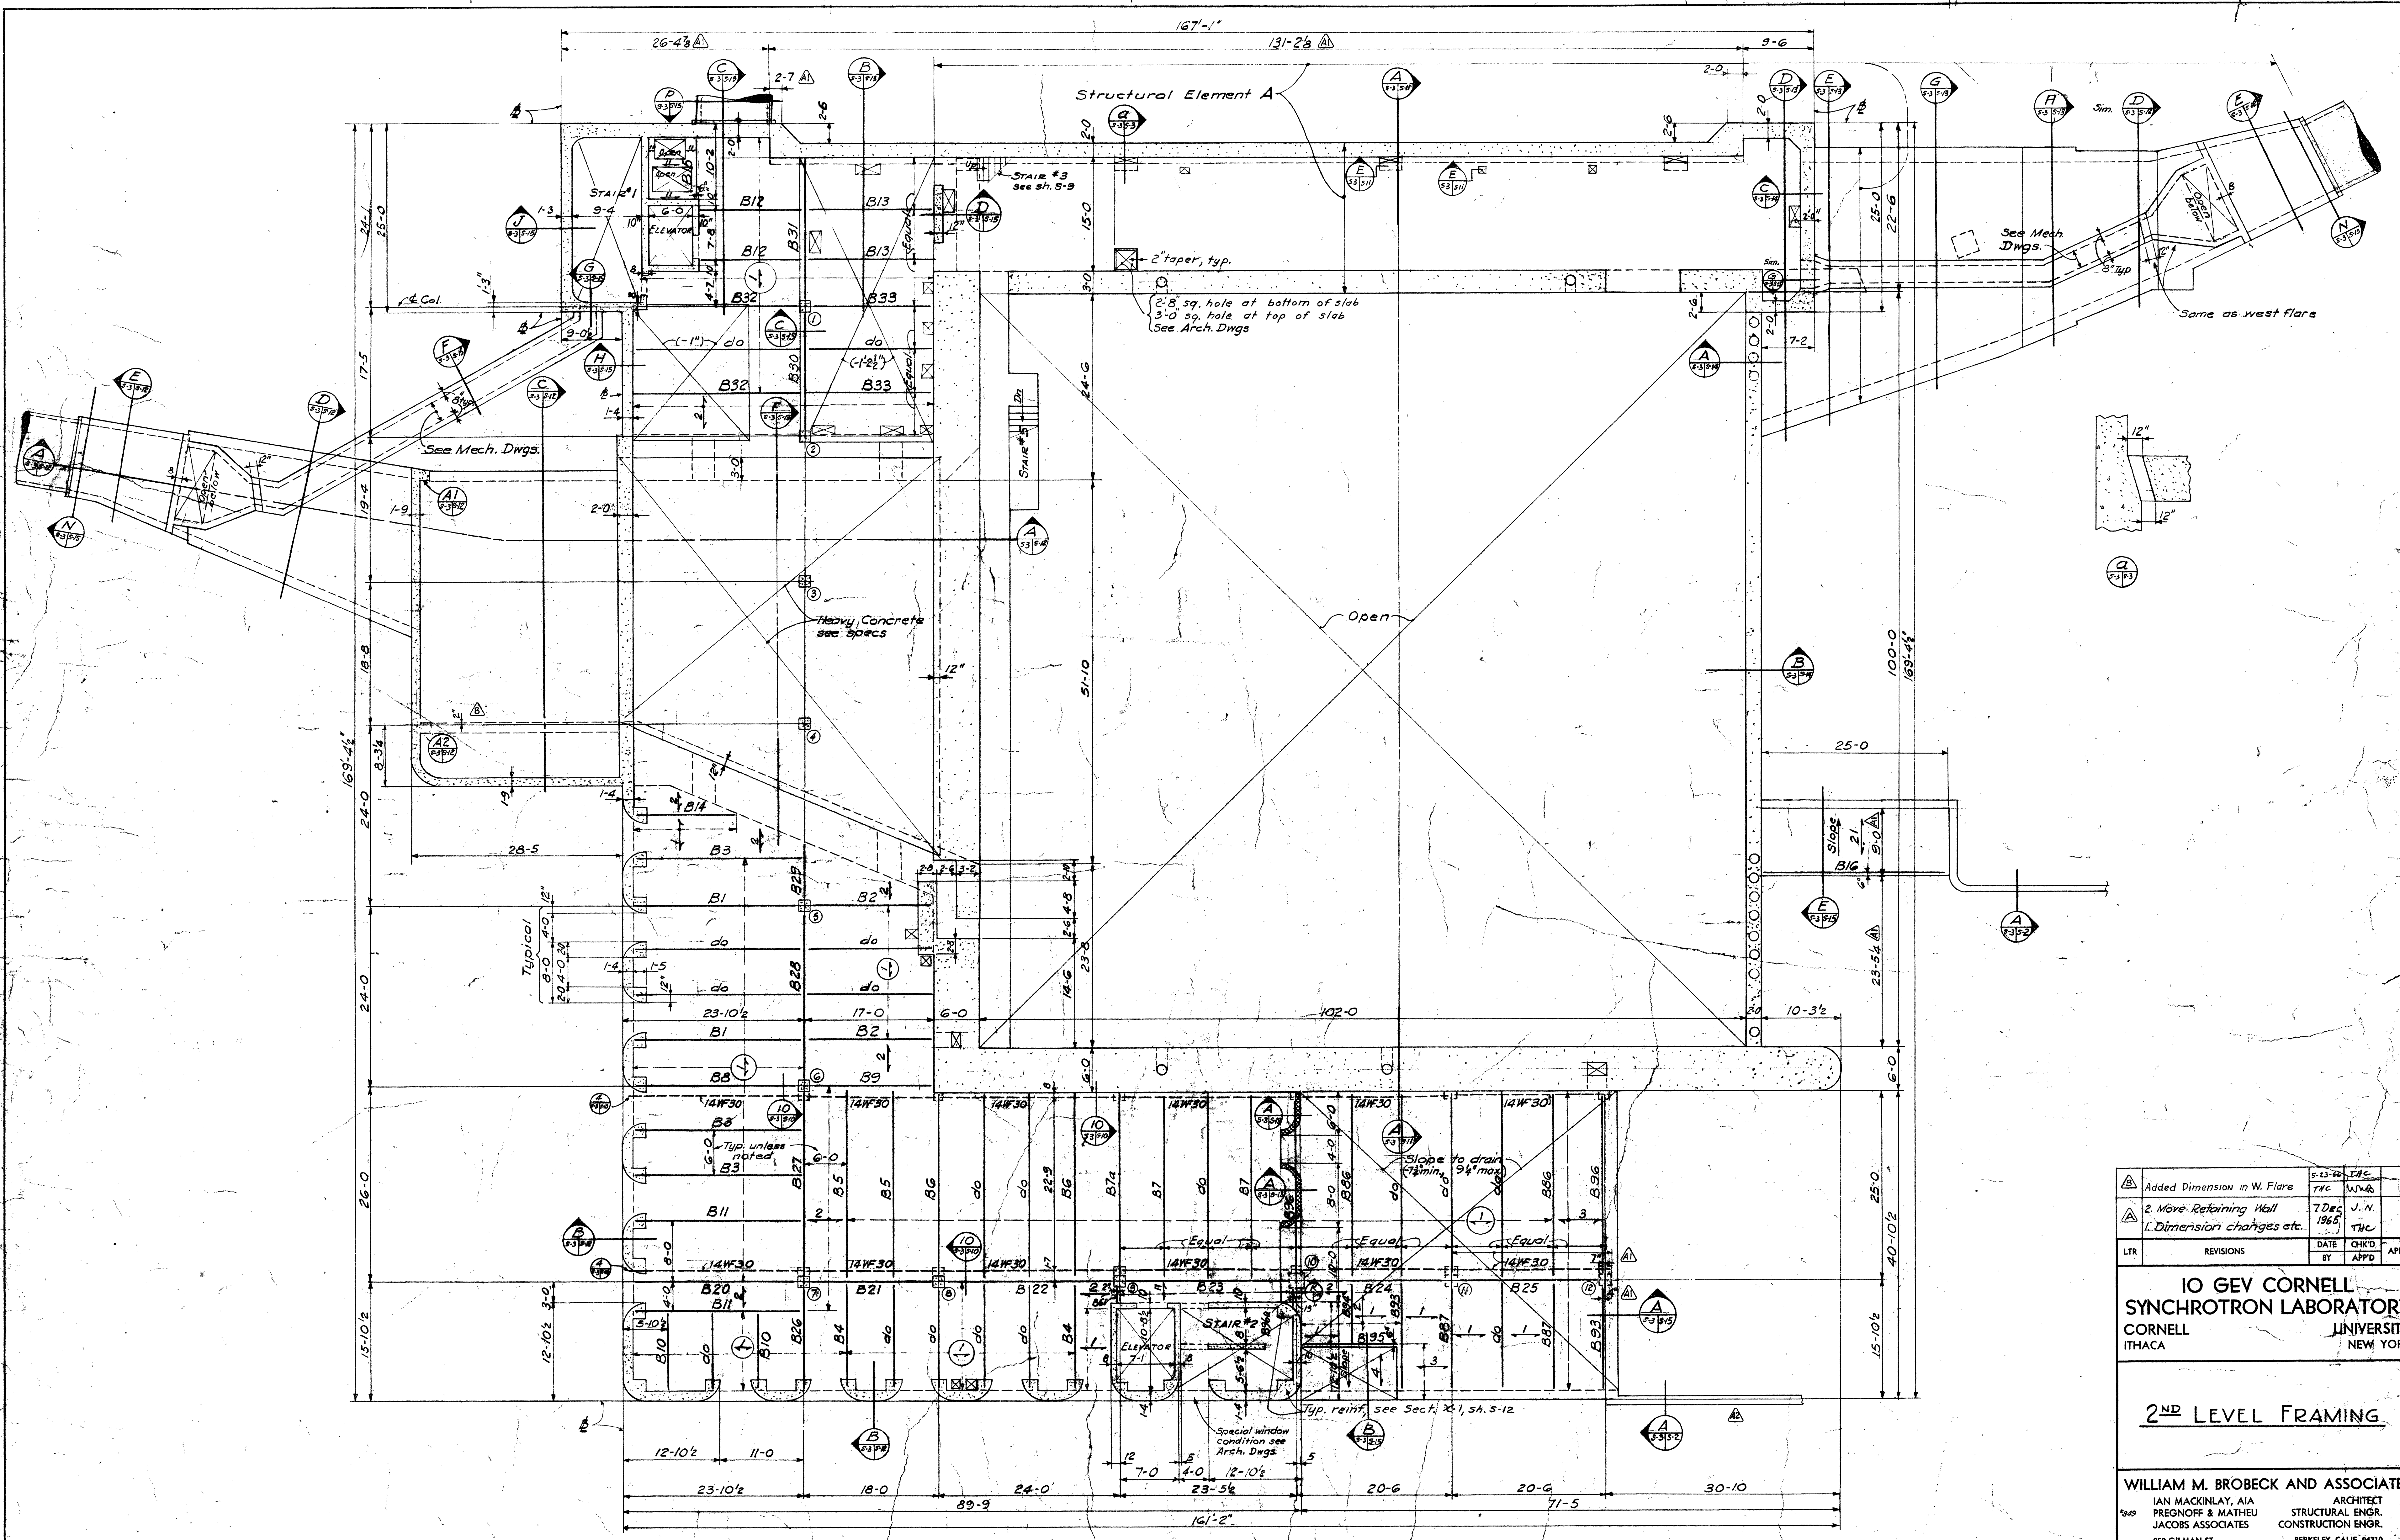

2ND LEVEL FRAMING (8" = 1'-0")

- See General Notes Sh. 5-7.
- Nominal 2nd Level is at Elev. 84'-0".
- Top of structural concrete slab is at Nominal Floor Line unless shown thus (F-22') etc. on Plan. Elevations so shown are given with reference to Nominal Floor Line.
- Top of concrete beams are flush with top of structural slab.
- For extent and location of openings and depressions in floor slabs, see Arch. and/or Mech. Dwg's.
- Marks do apply to beam sizes, reinforcement, etc.

Floor Live Load = 150 p.s.f.

Added Dimension in W. Flare	5-23-66	THC	WMB
2. More Retaining Wall	7 Dec 1965	J. N.	THC
1. Dimension changes etc.			
LTR	REVISIONS	DATE	CHKD APPD

**IO GEV CORNELL
SYNCHROTRON LABORATORY**
CORNELL UNIVERSITY
ITHACA NEW YORK

2ND LEVEL FRAMING

WILLIAM M. BROBECK AND ASSOCIATES
IAN MACKINLAY, AIA ARCHITECT
PREGNOFF & MATHEU STRUCTURAL ENGR.
JACOBS ASSOCIATES CONSTRUCTION ENGR.
950 GILMAN ST. BERKELEY, CALIF. 94710
TELEPHONE 415-824-8864

DR.	CHK. J. N.	SUPV.	SCALE
RELEASED	APPROVED		SHEET 31 OF 102
LAB NUCLEAR STUDIES			DRAWING NO. 3-3
DATE NOV. 5, 1965	DATE JAN. 15, 1966	WMB & A NO. 11113	
20R5-33-65-103	044 232 Cornell University B. & P.		110

