
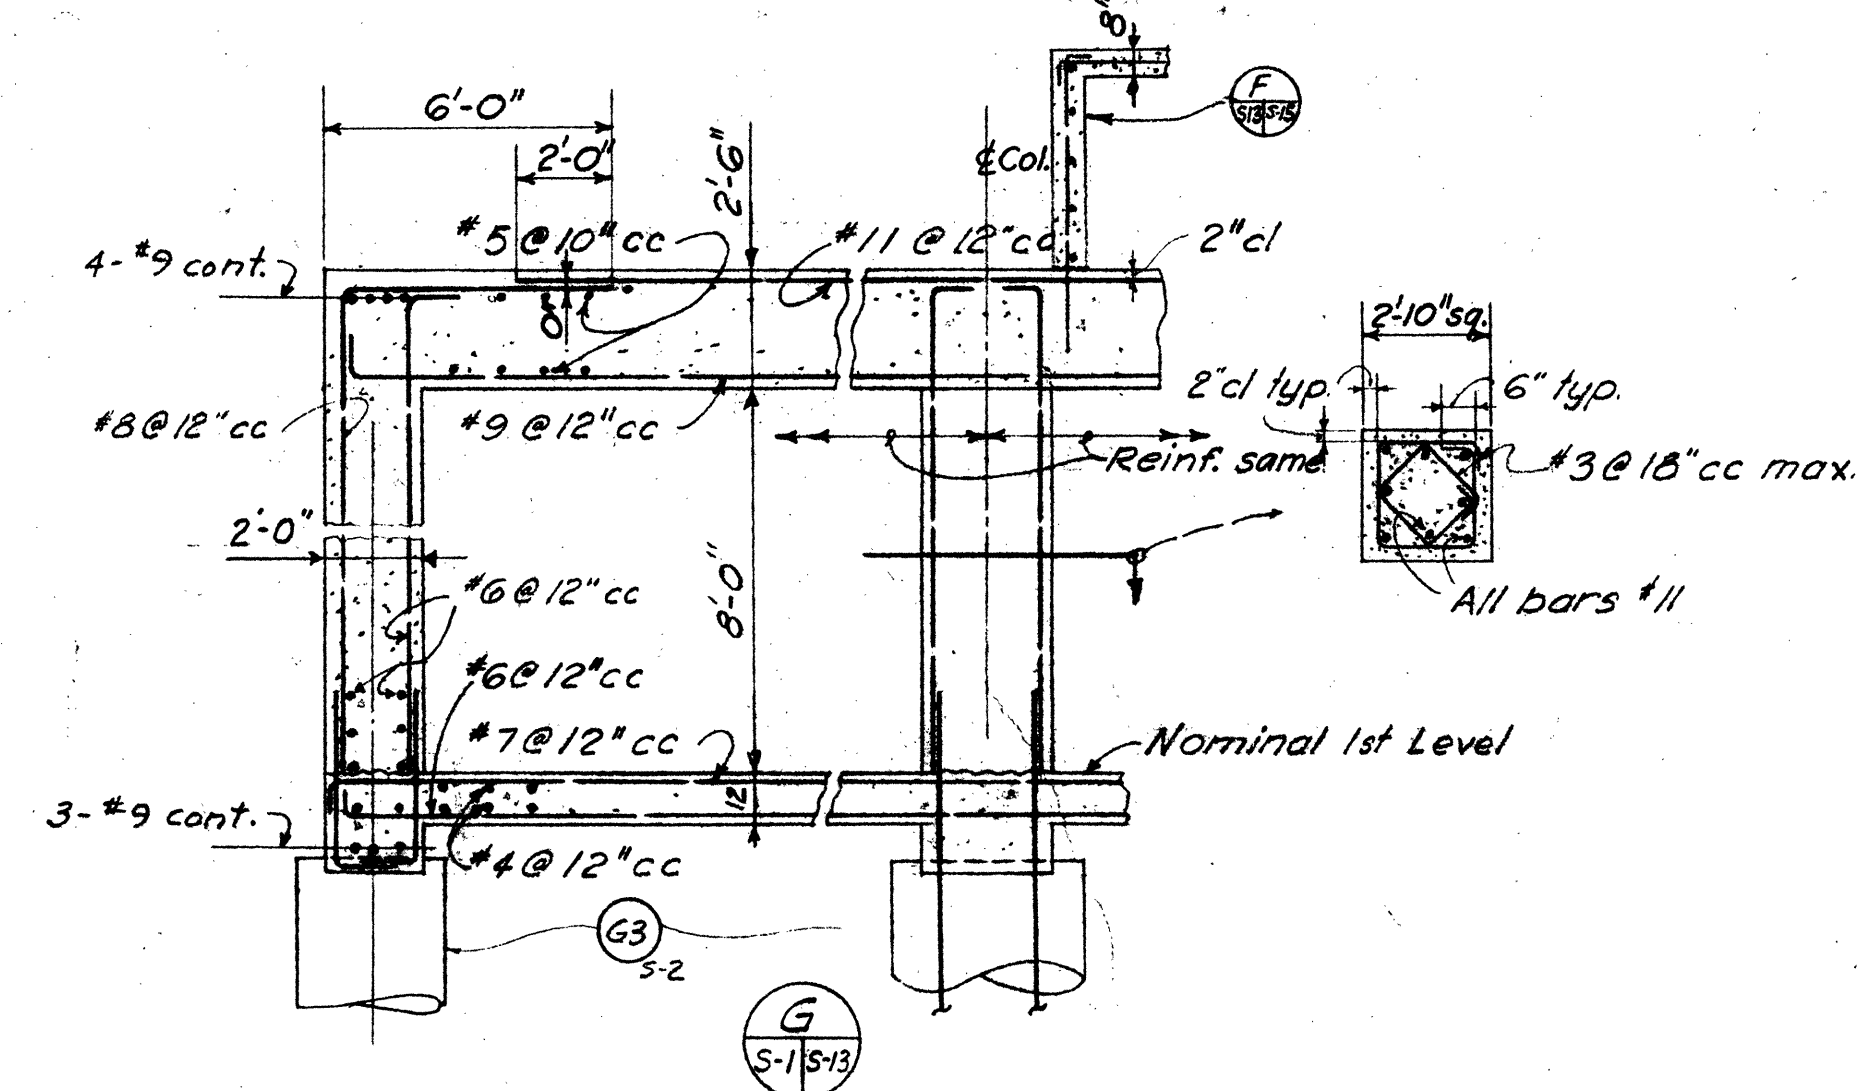
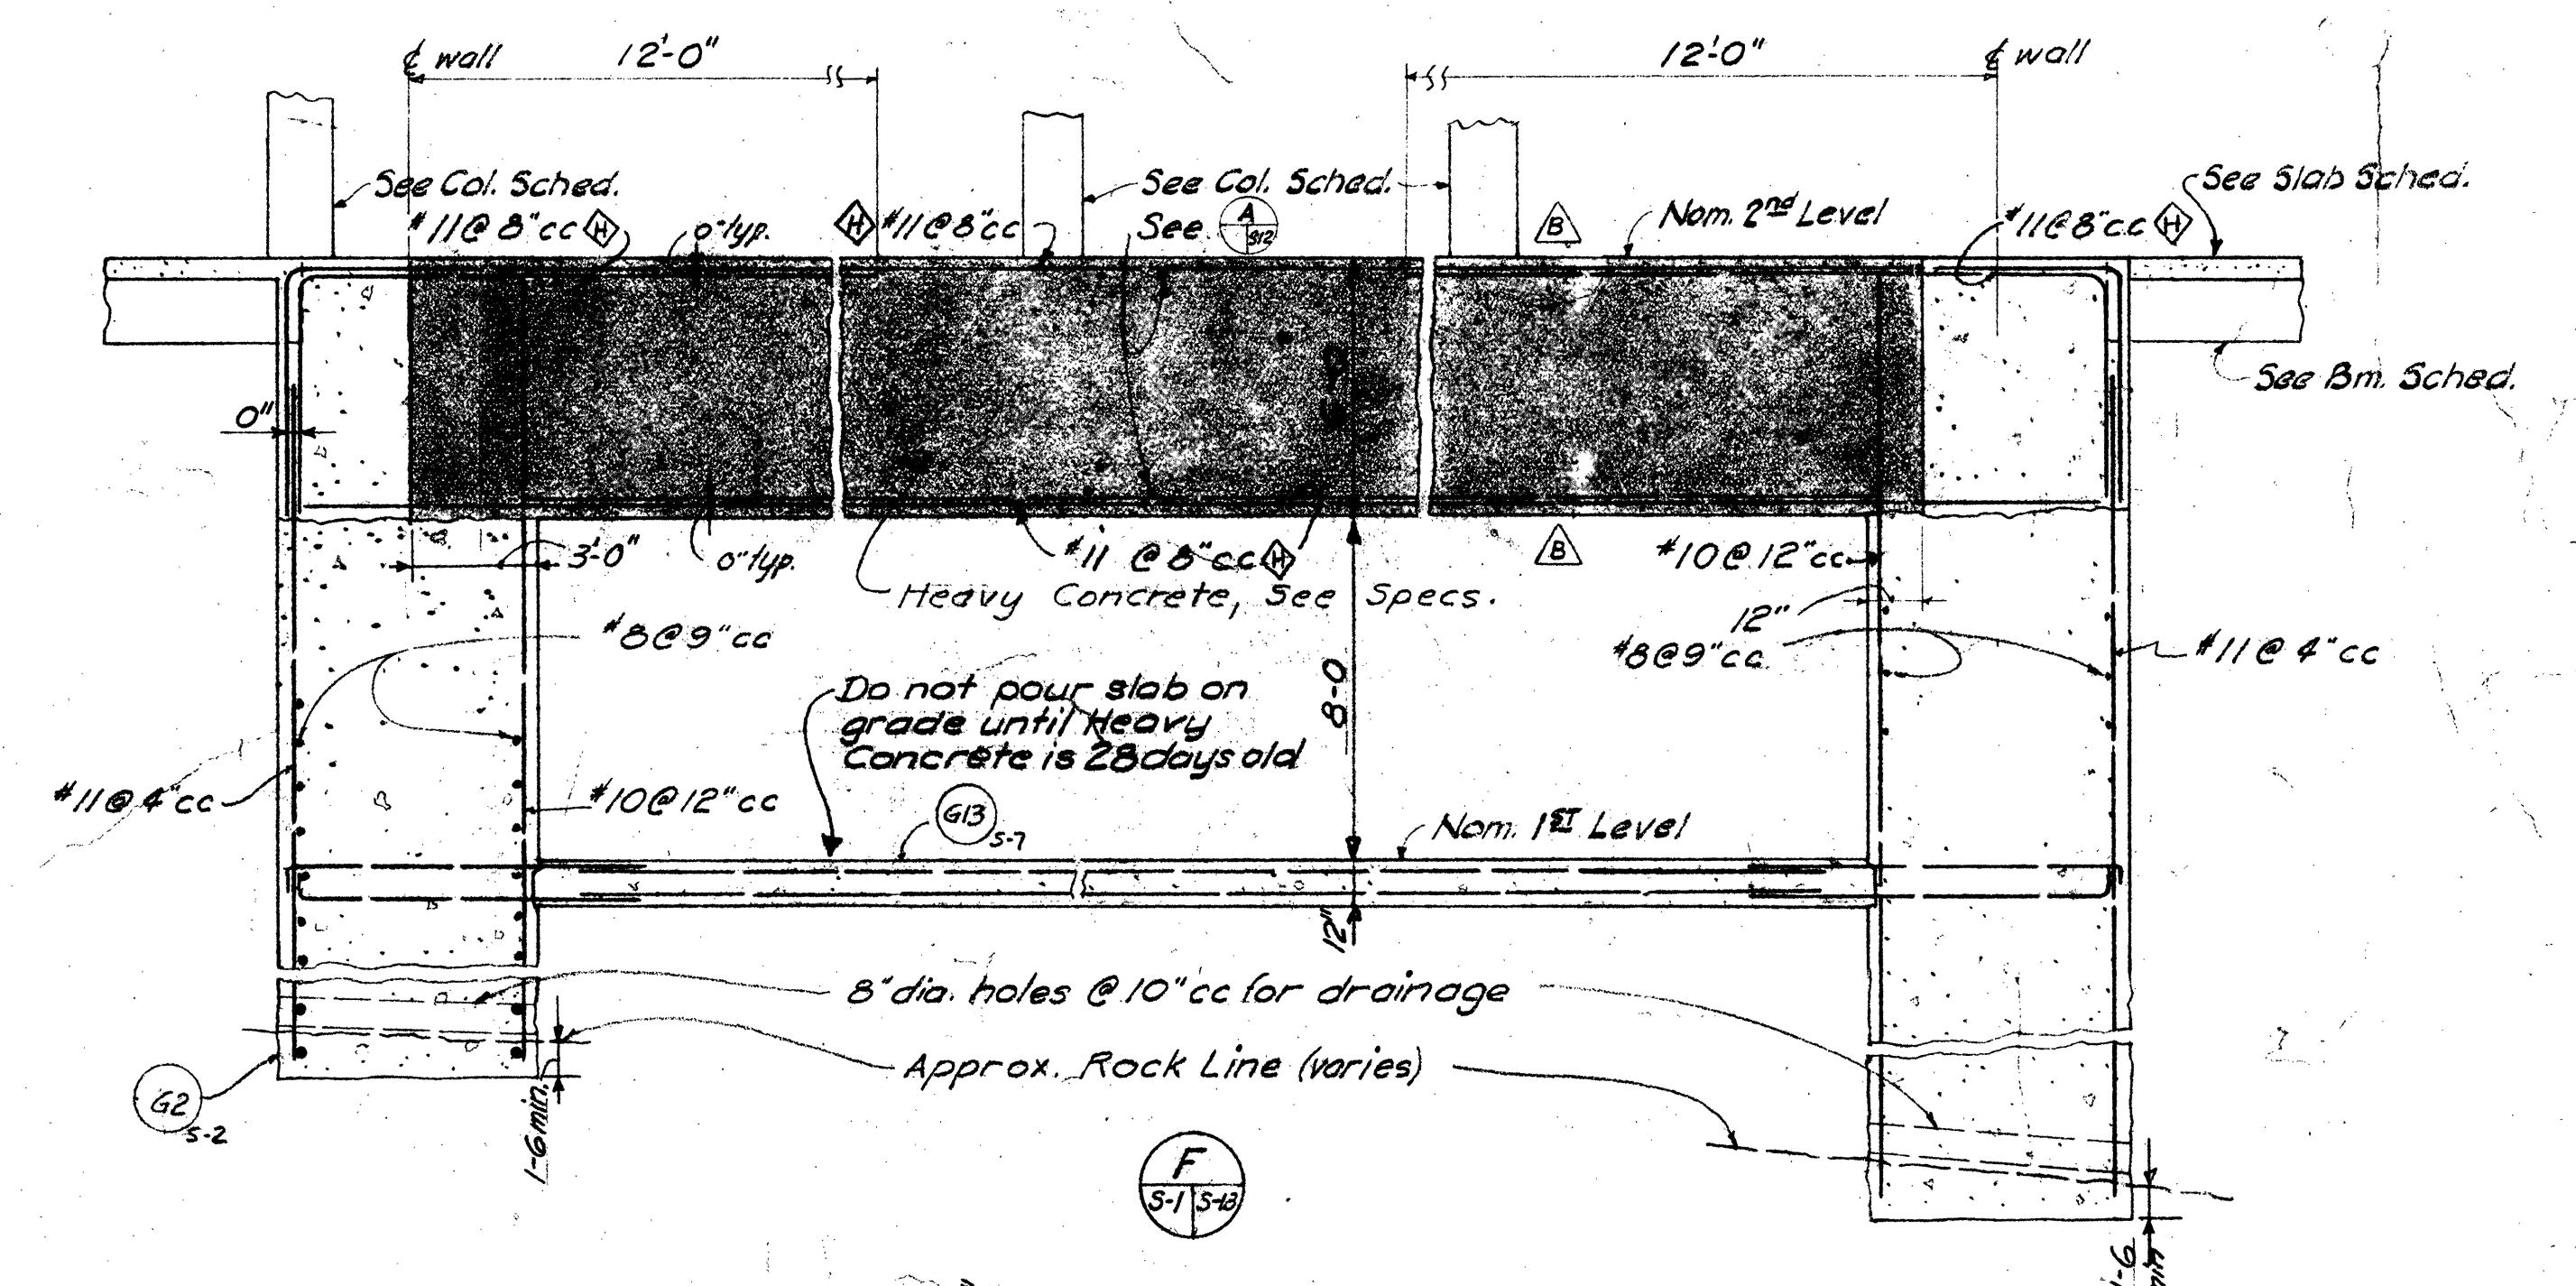
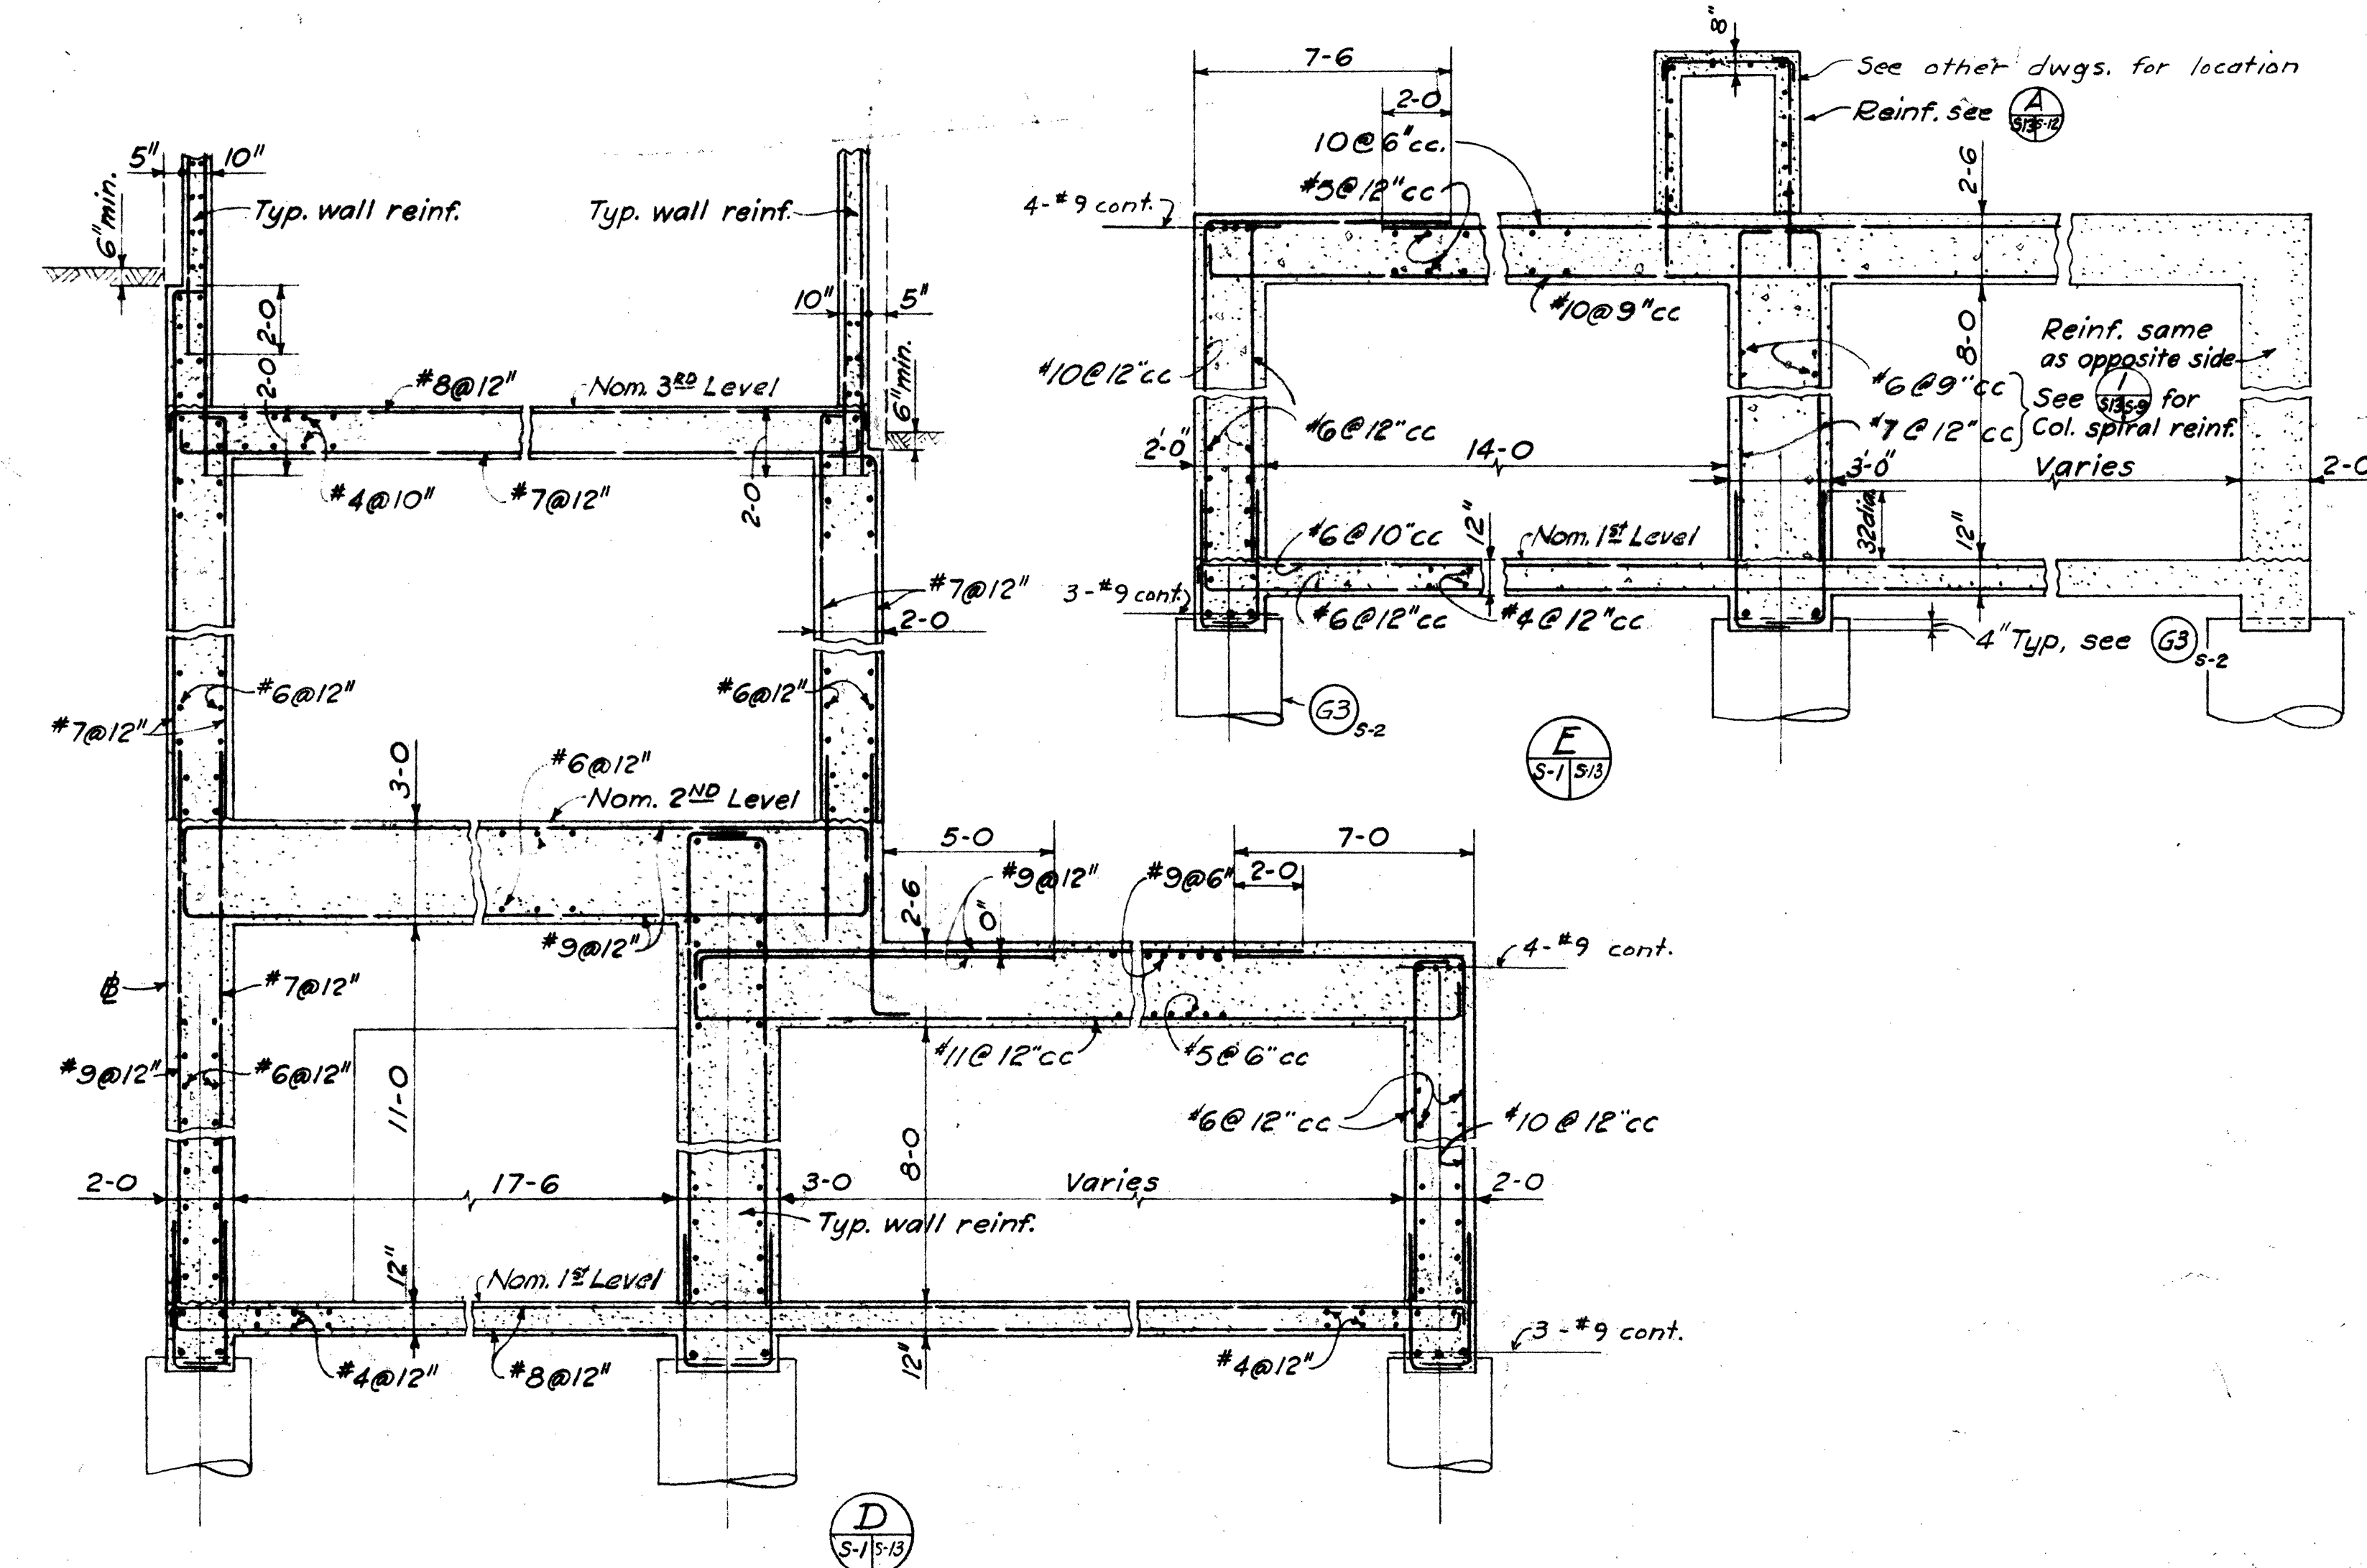
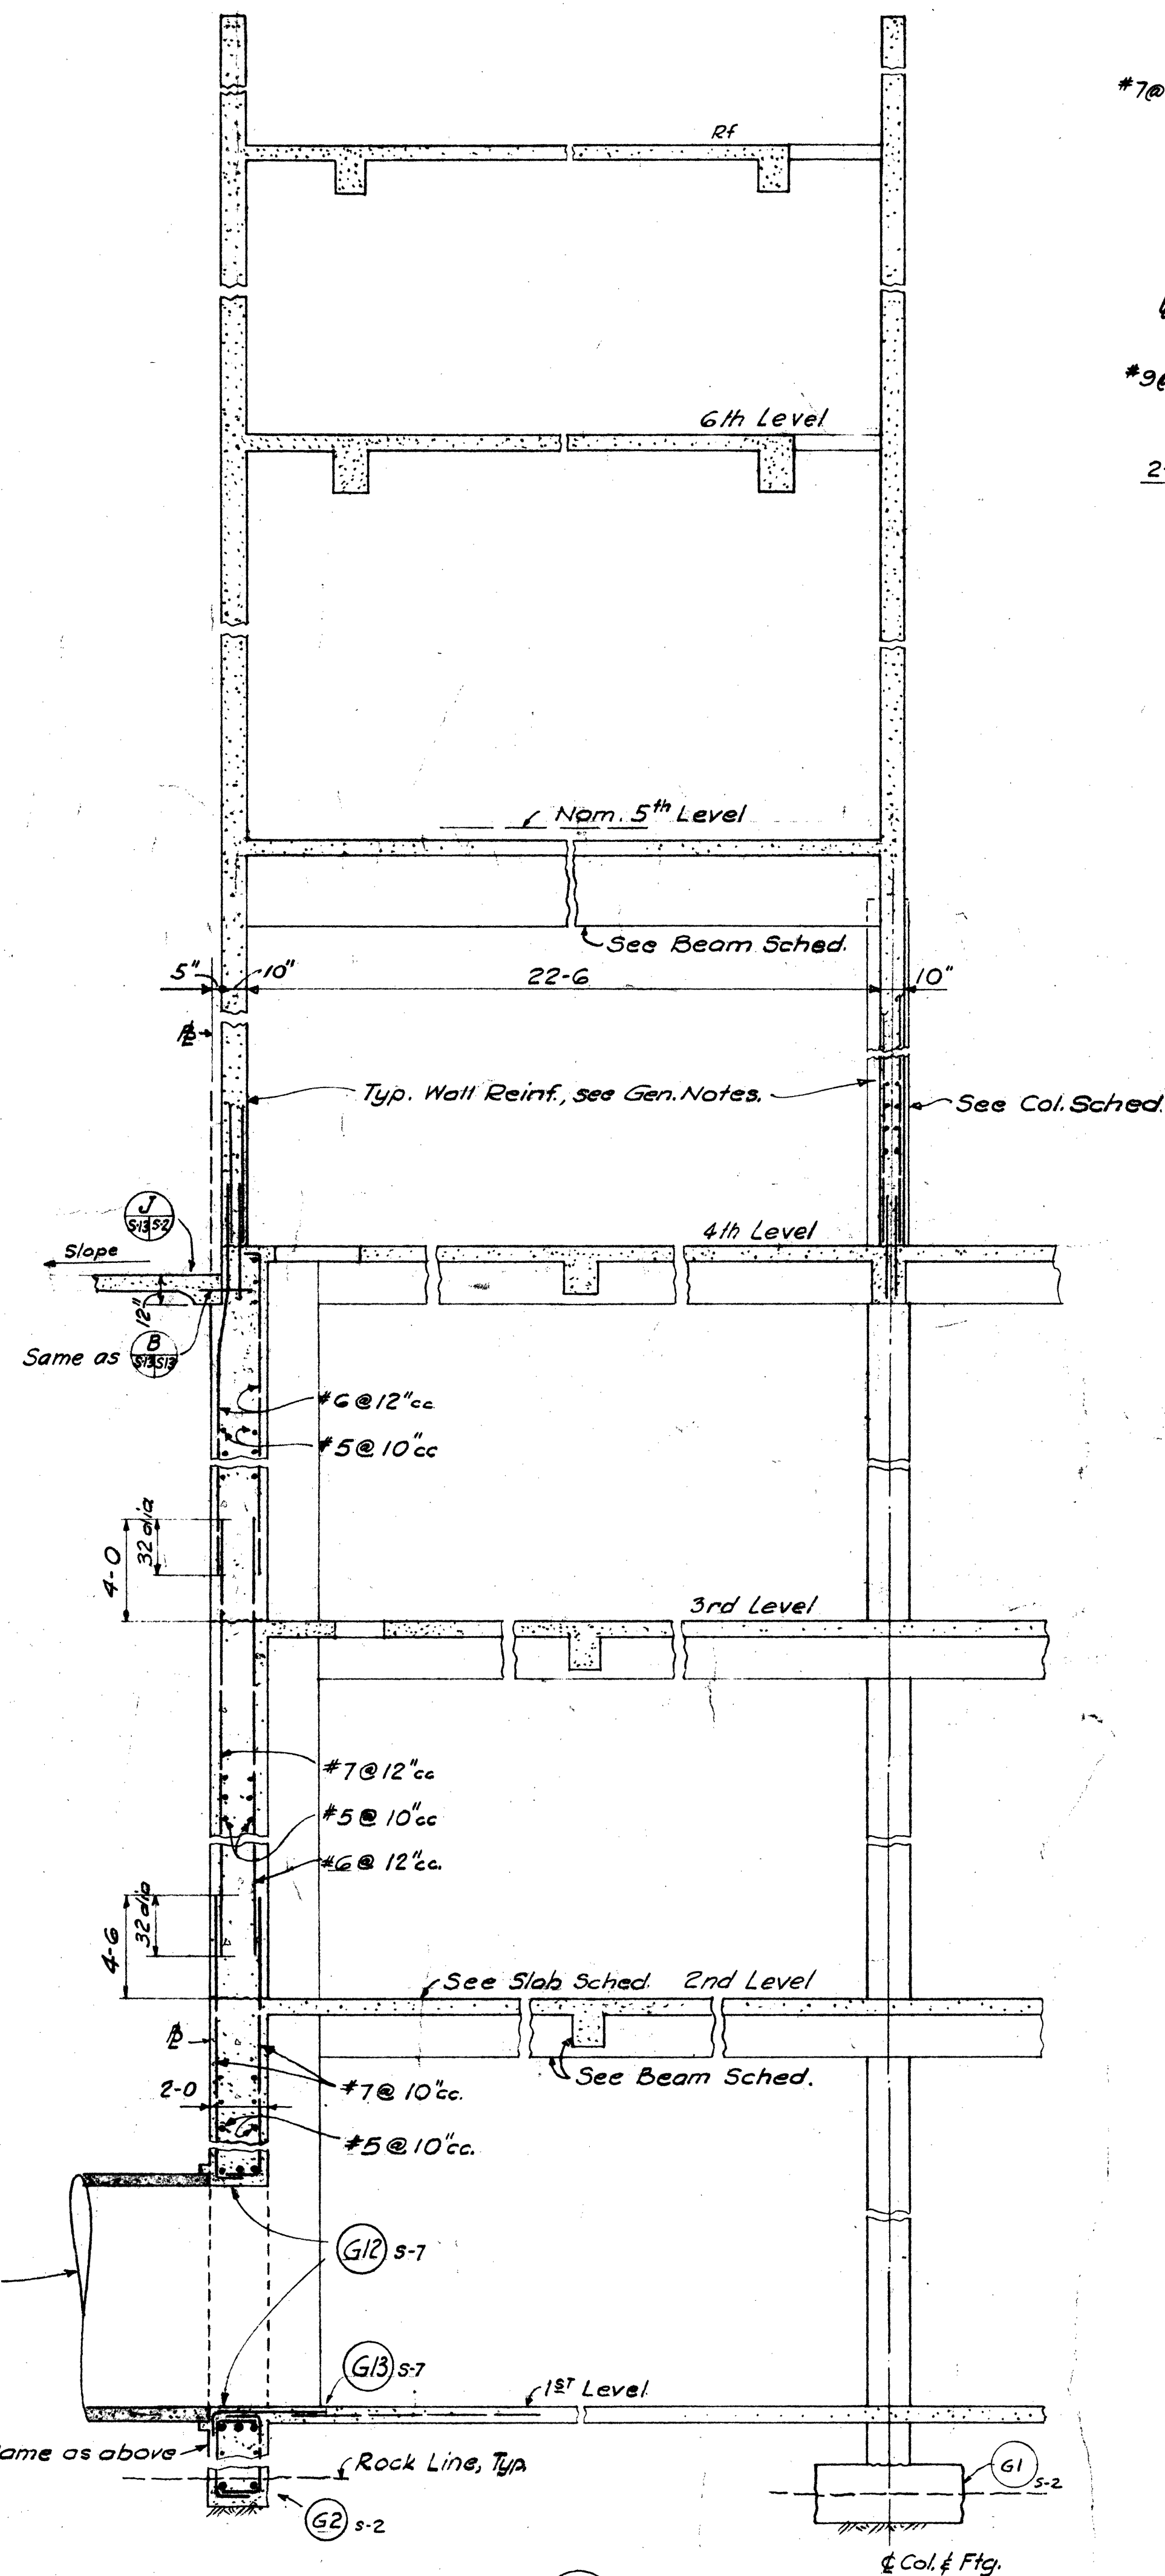
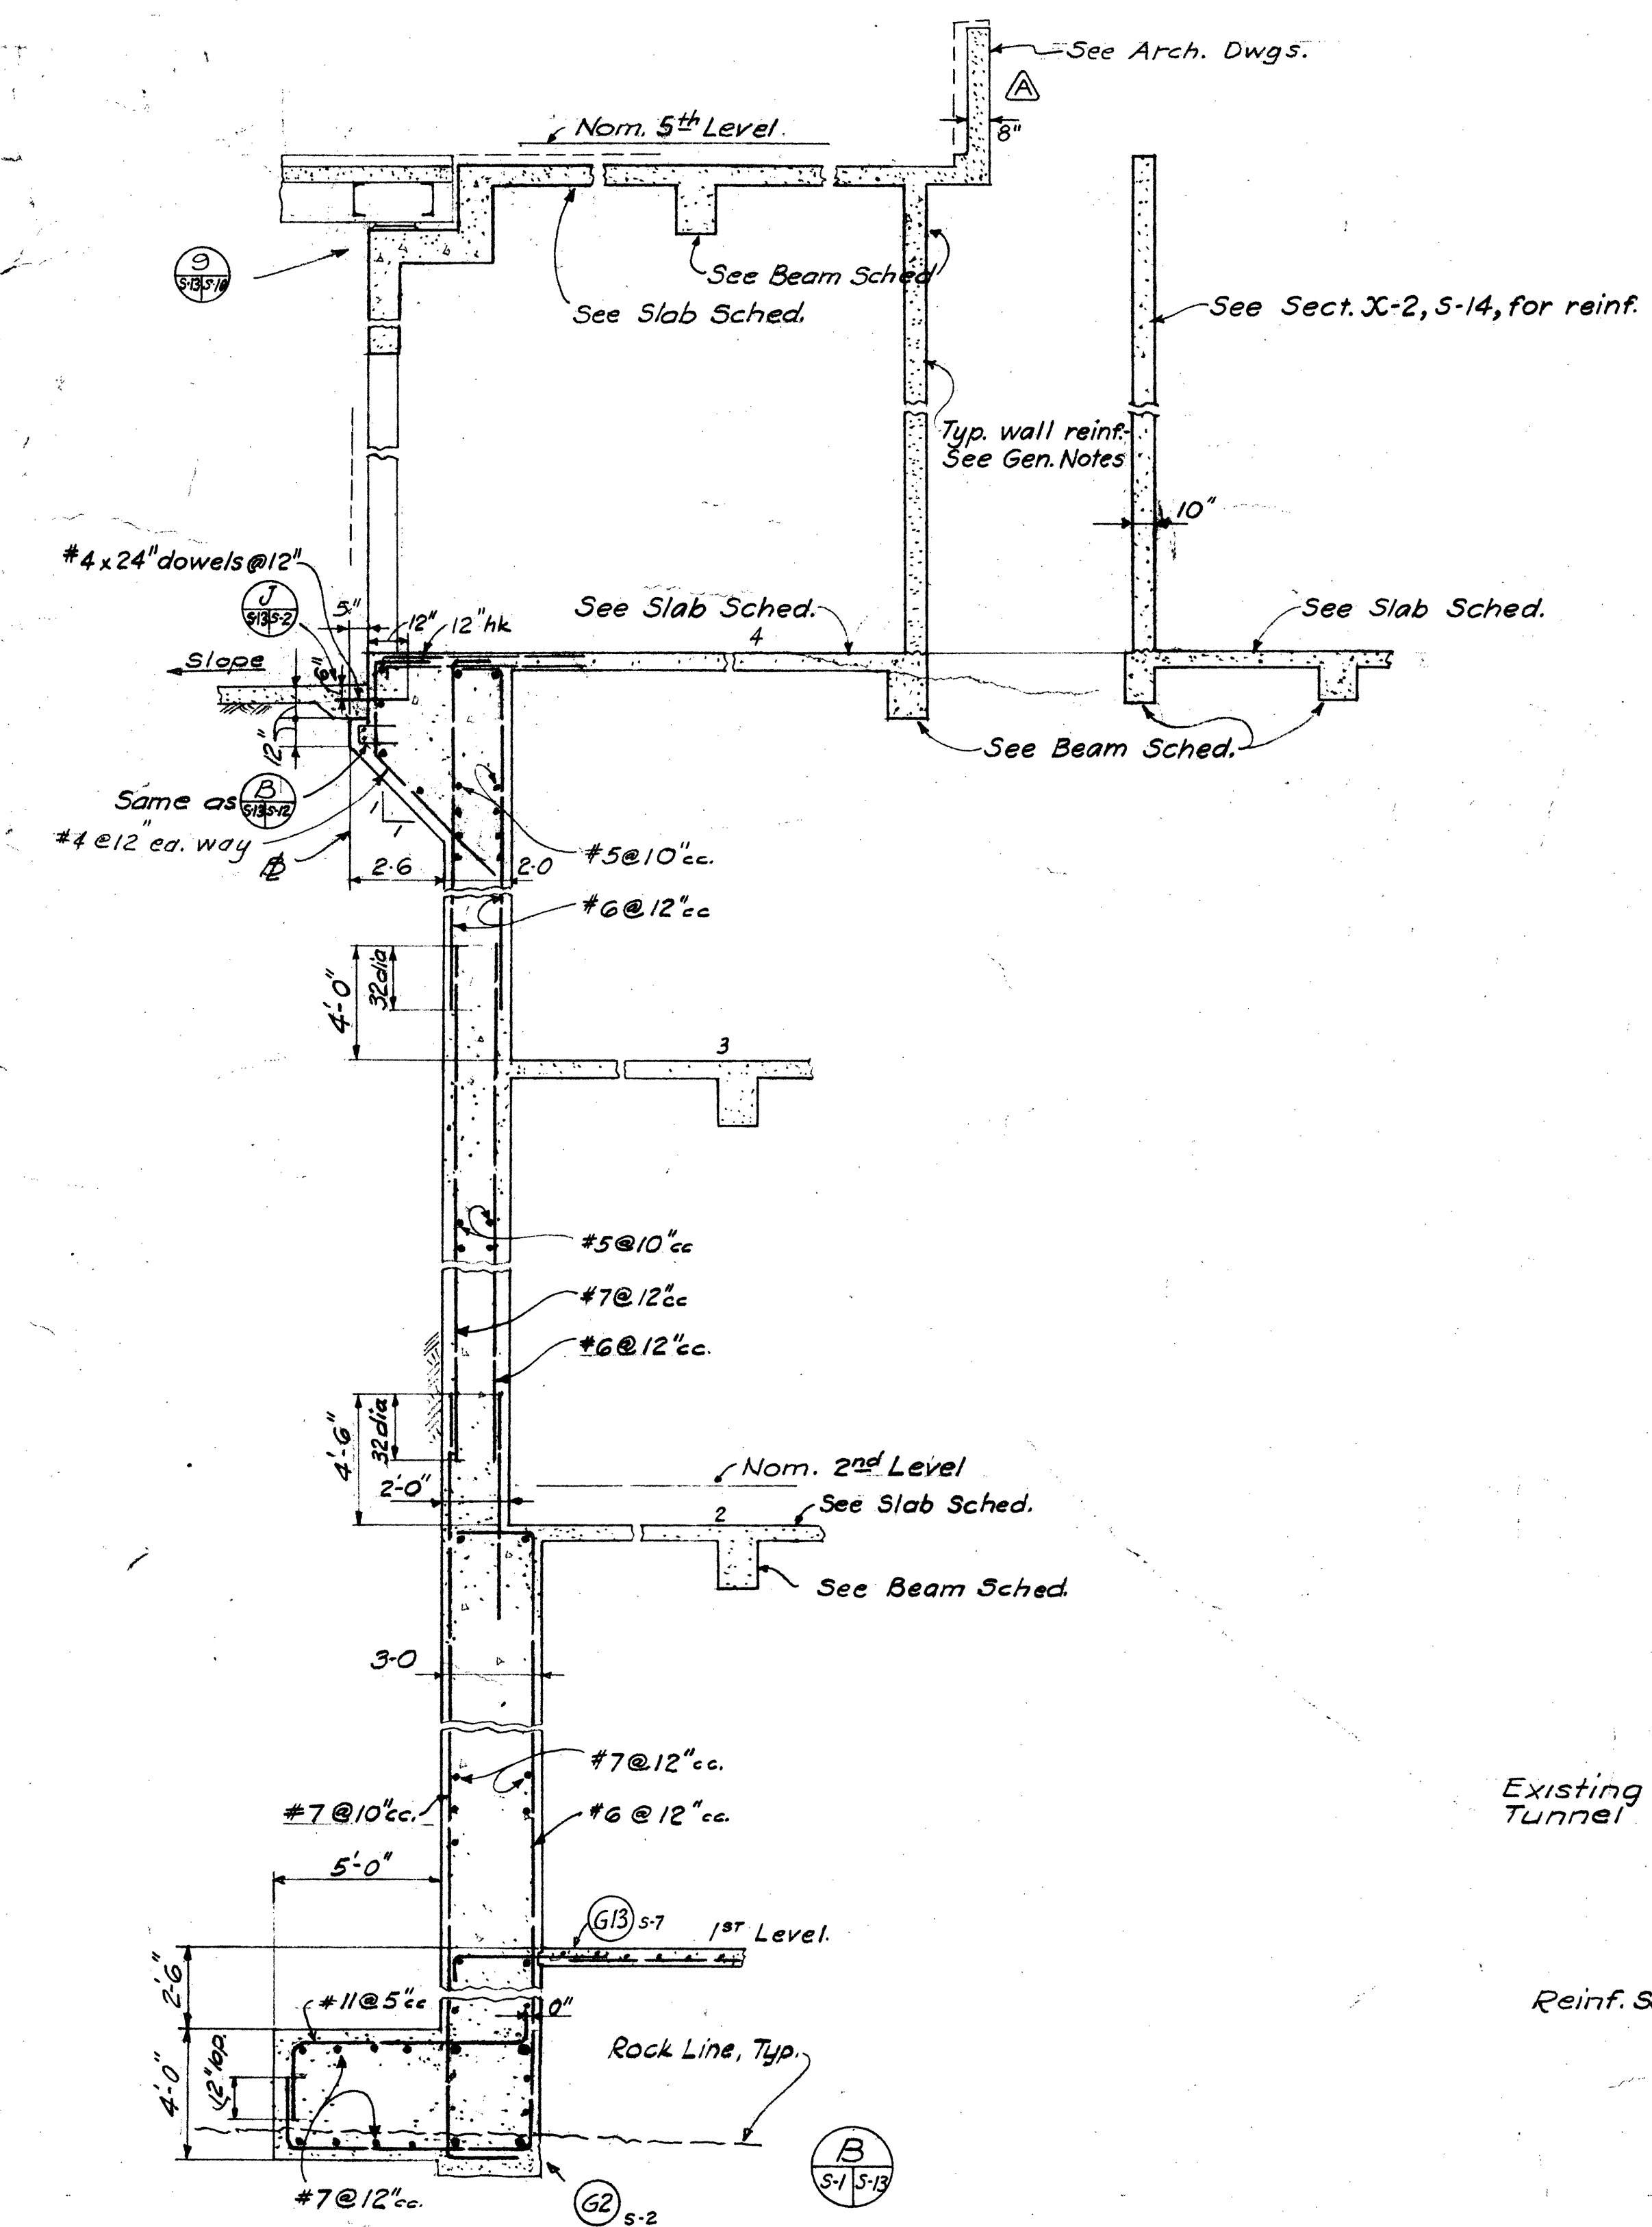


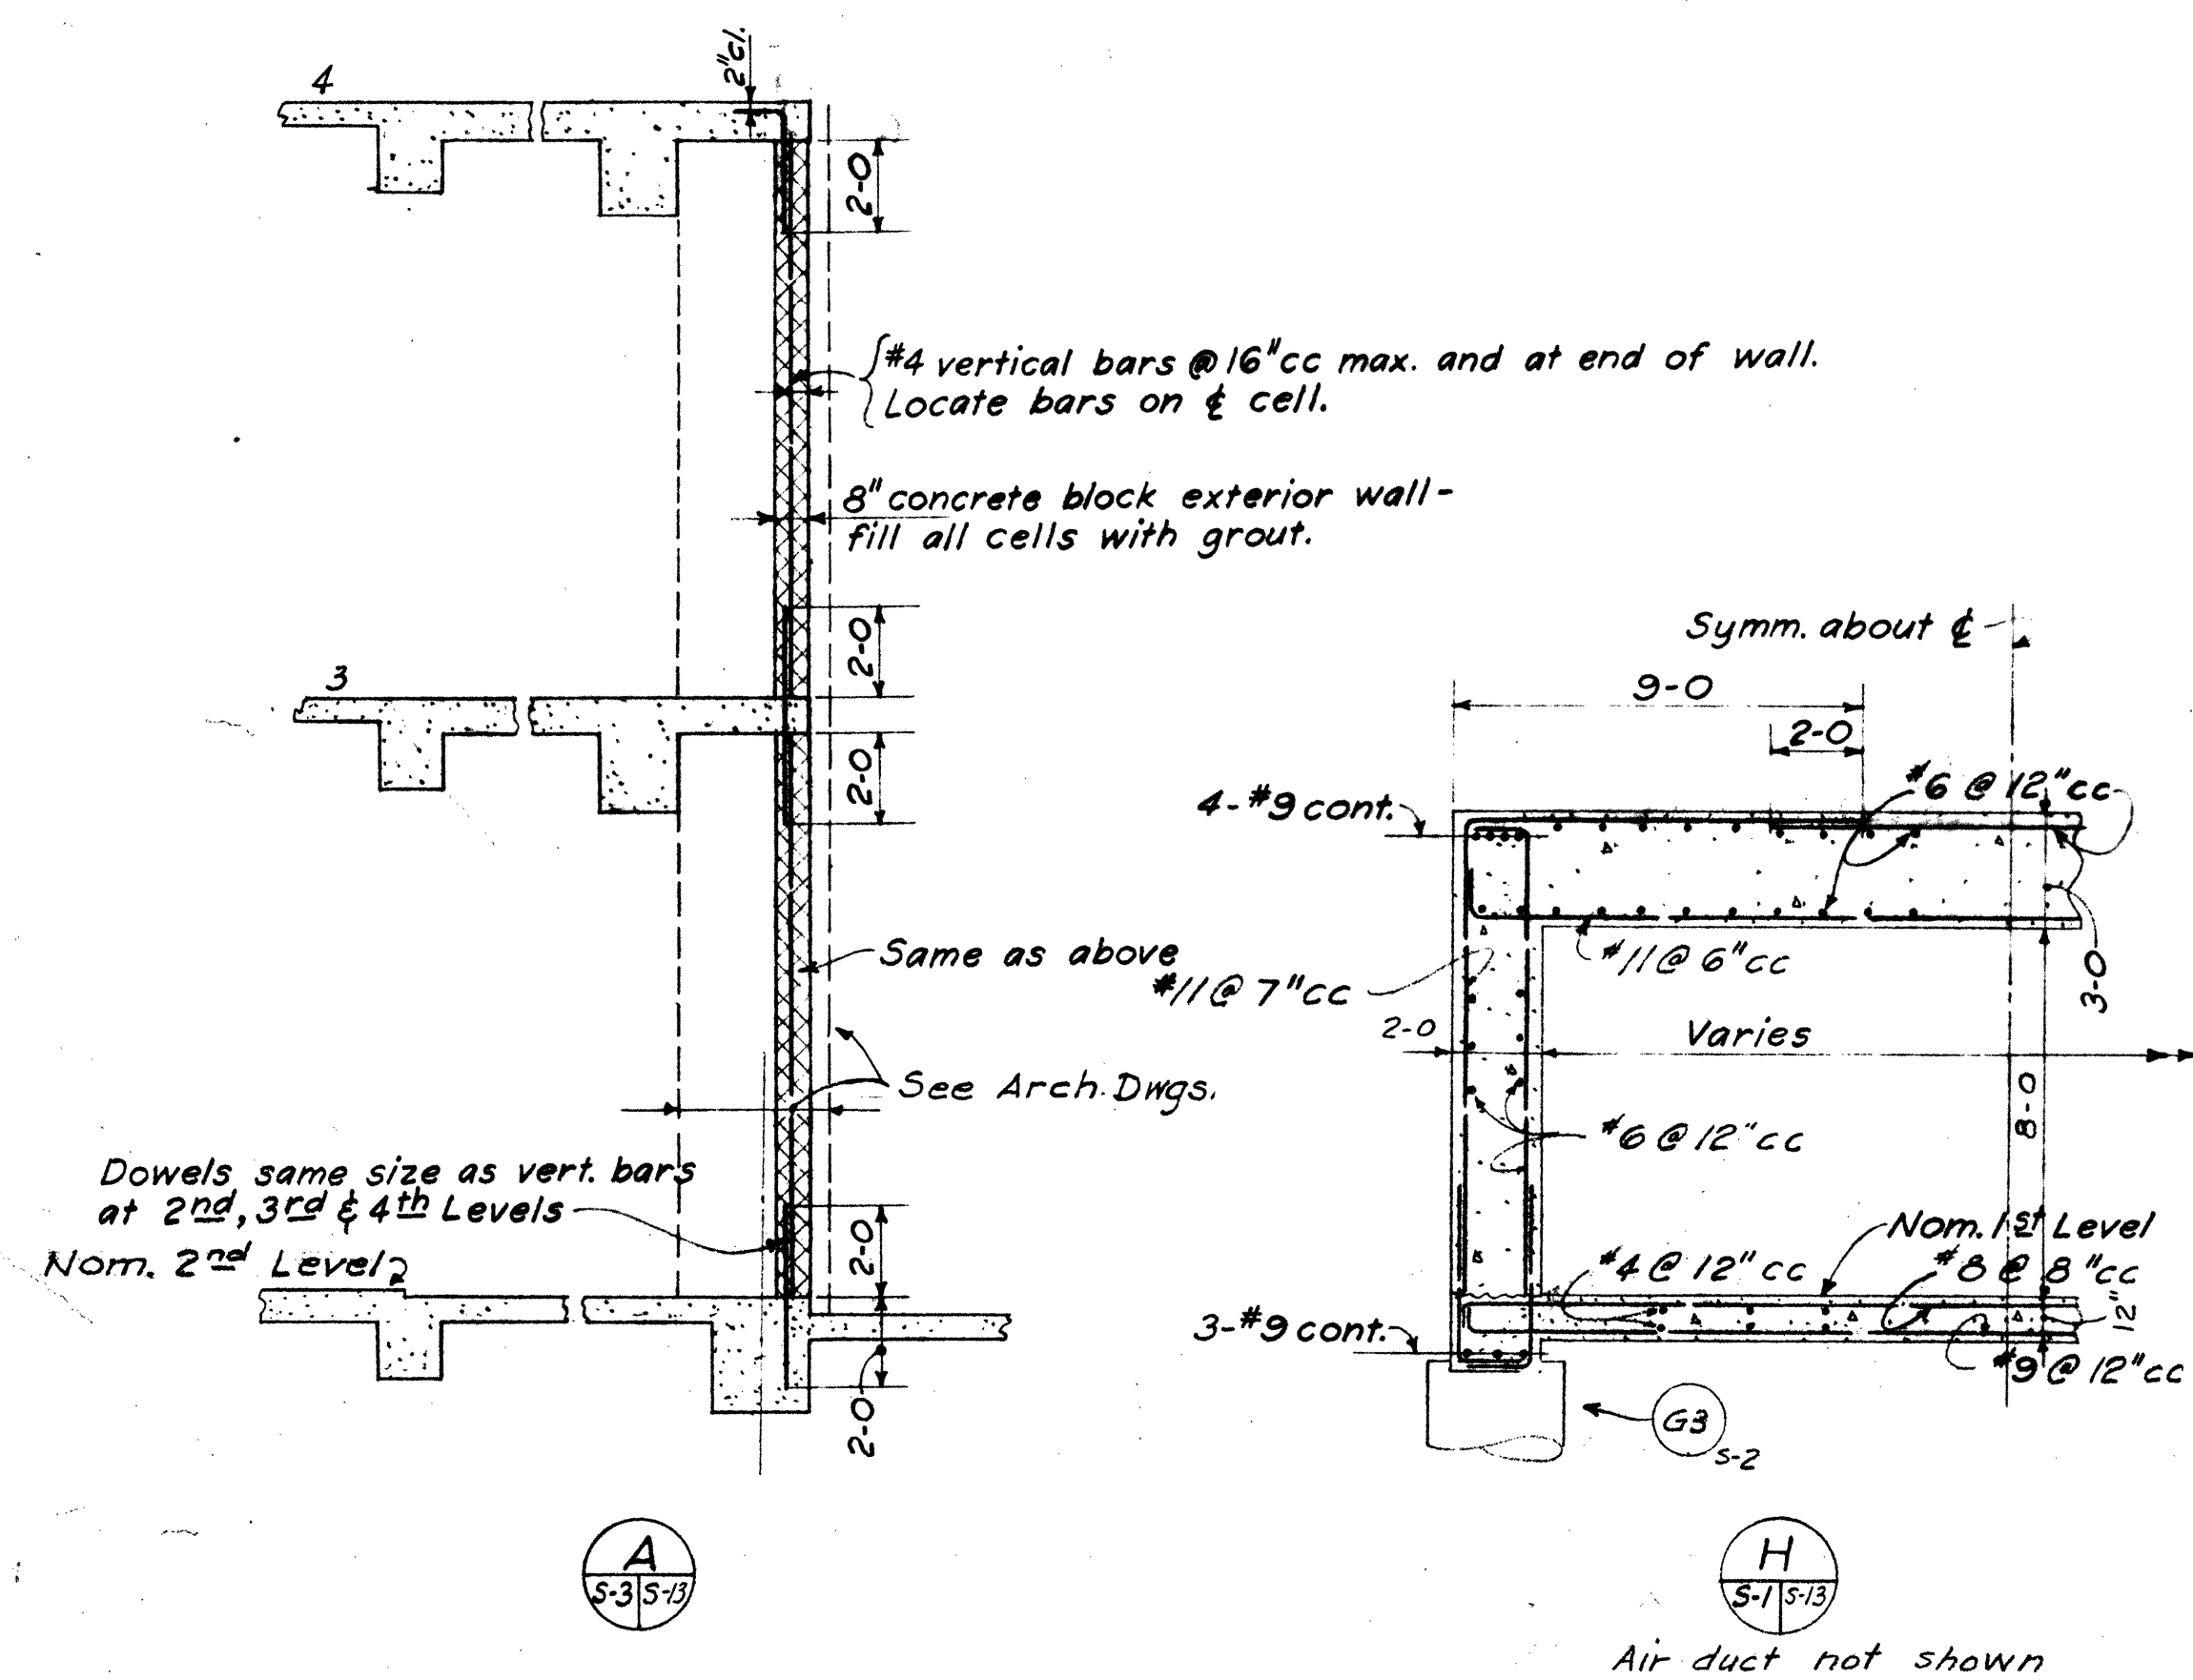

Notes
 1. See General Notes sh. S-7.
 2. The details on this sheet show structural features only. For details and dimensions not shown refer to Arch. and/or Mech. Dwg.
 3. Fill indications are symbolic. All fill shall meet Specs. requirements.
 4. $\diamond$ = A.S.T.M. A432 steel.

Deleted Bar Clearances Section F		15 Jan 1966	TRC
See Addendum No. 1		10 Jan 1966	J.N.
LTR	REVISIONS	DATE	CHK'D BY
		15 Jan 1966	APP'D
IO GEV CORNELL SYNCHROTRON LABORATORY CORNELL UNIVERSITY ITHACA, NEW YORK			
STRUCTURAL DETAILS			
WILLIAM M. BROBECK AND ASSOCIATES IAN MACKINLAY, AIA ARCHITECT PREGNOFF & MATHEU STRUCTURAL ENGR. JACOBS ASSOCIATES CONSTRUCTION ENGR. 980 GILMAN ST. BERKELEY, CALIF. 94710 TELEPHONE 415-524-8864			
DR.	CHK.	J.N.	SUPV.
RELEASED	APPROVED	SCALE	
LAB NUCLEAR STUDIES		SHEET	OF
DATE NOV 13, 1965		41	102
DATE JAN 15, 1966		DRAWING NO.	
WMB & A NO. 1113		S-13	
2085-33-65-113		044 242 Cornell University B. & P.	