




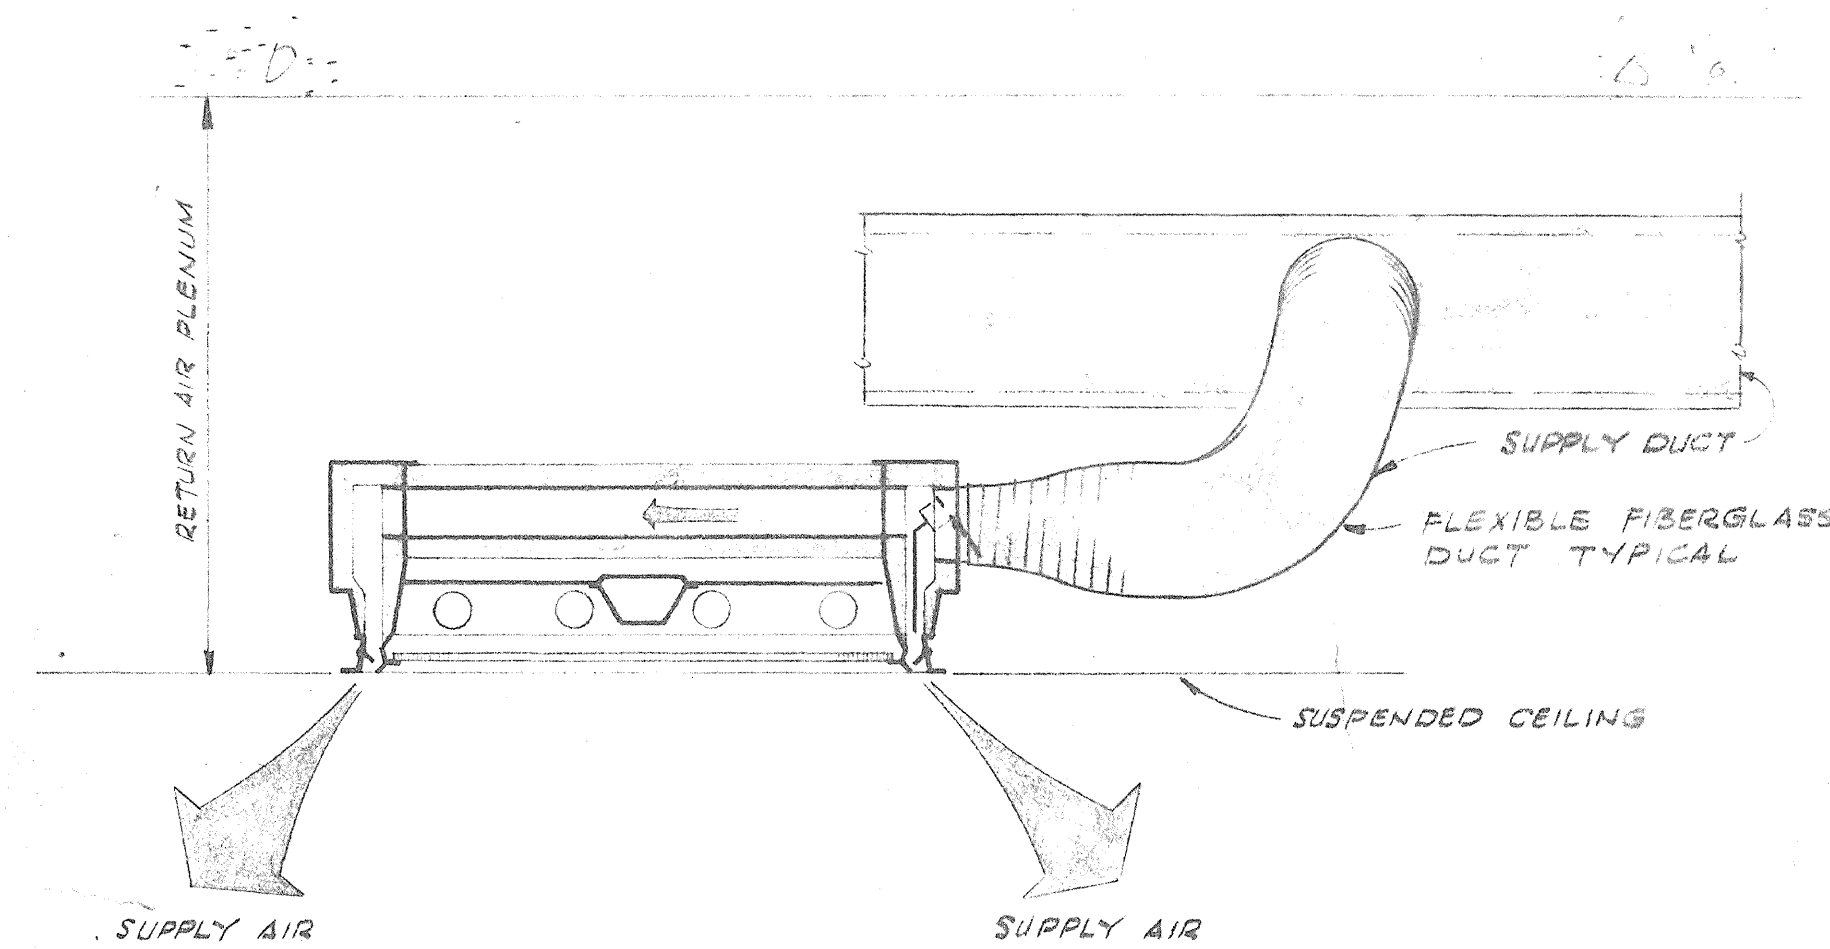


TYPICAL TRANSVERSE SECTION THRU
TYPE I LIGHT FIXTURE
SCALE $1\frac{1}{2}'' = 1'-0''$

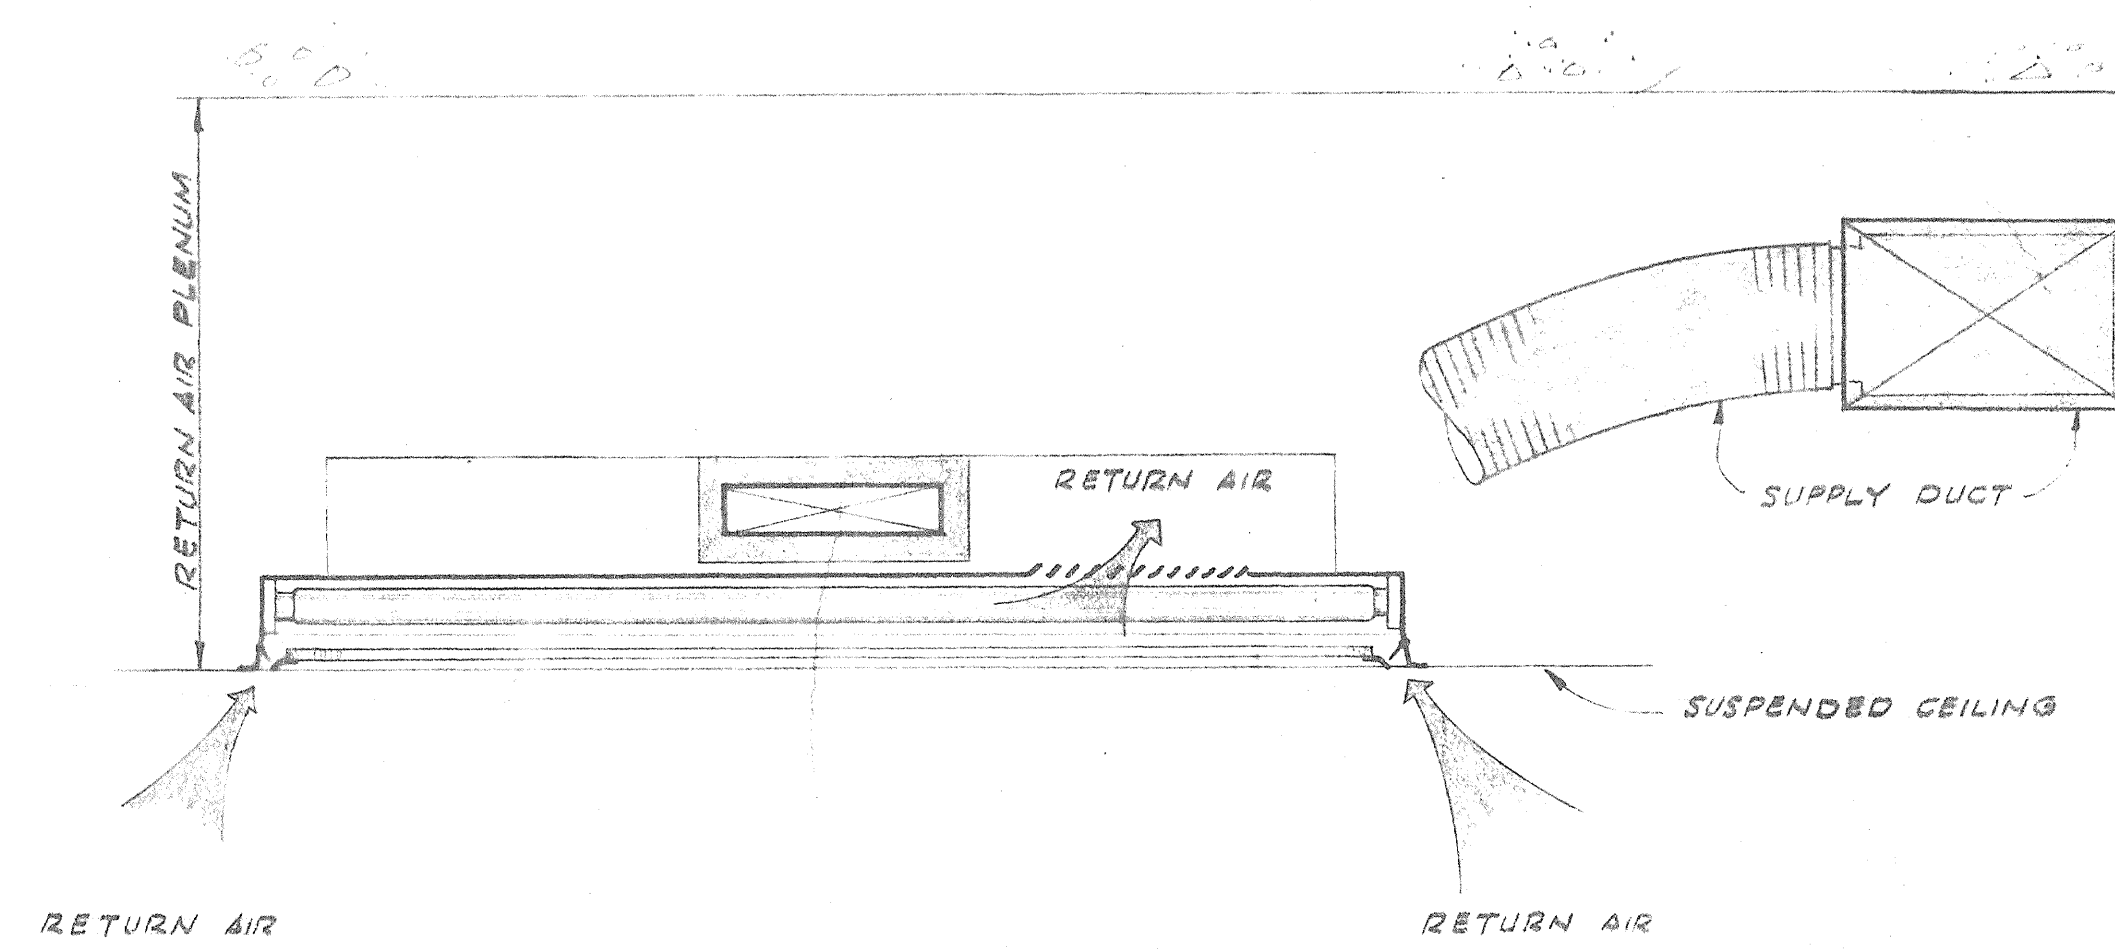


TYPICAL LONGITUDINAL SECTION THRU
TYPE I LIGHT FIXTURE
SCALE $1\frac{1}{2}'' = 1'-0''$

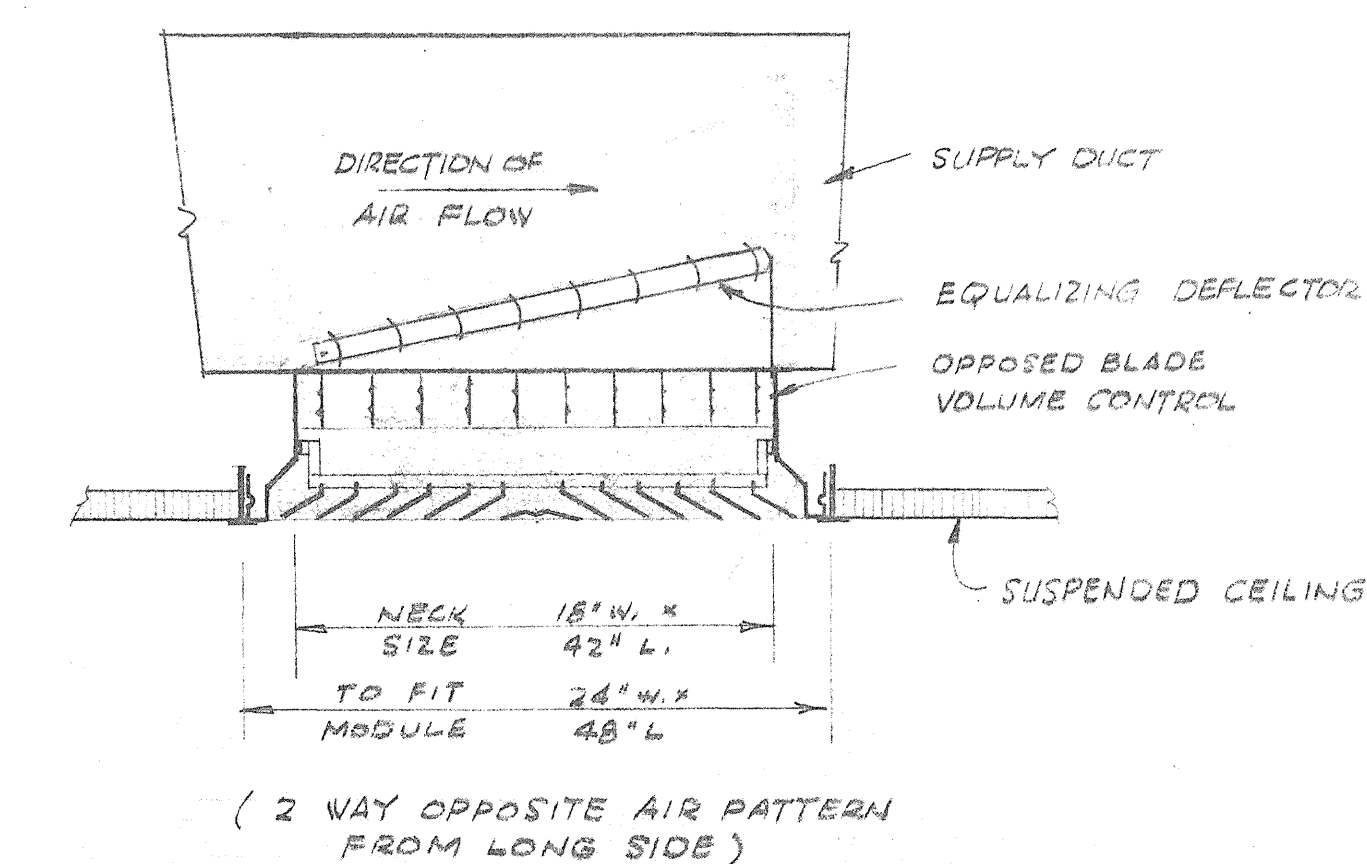


TYPICAL DETAIL 4
THRU 48" x 24" DIFFUSER
NO SCALE

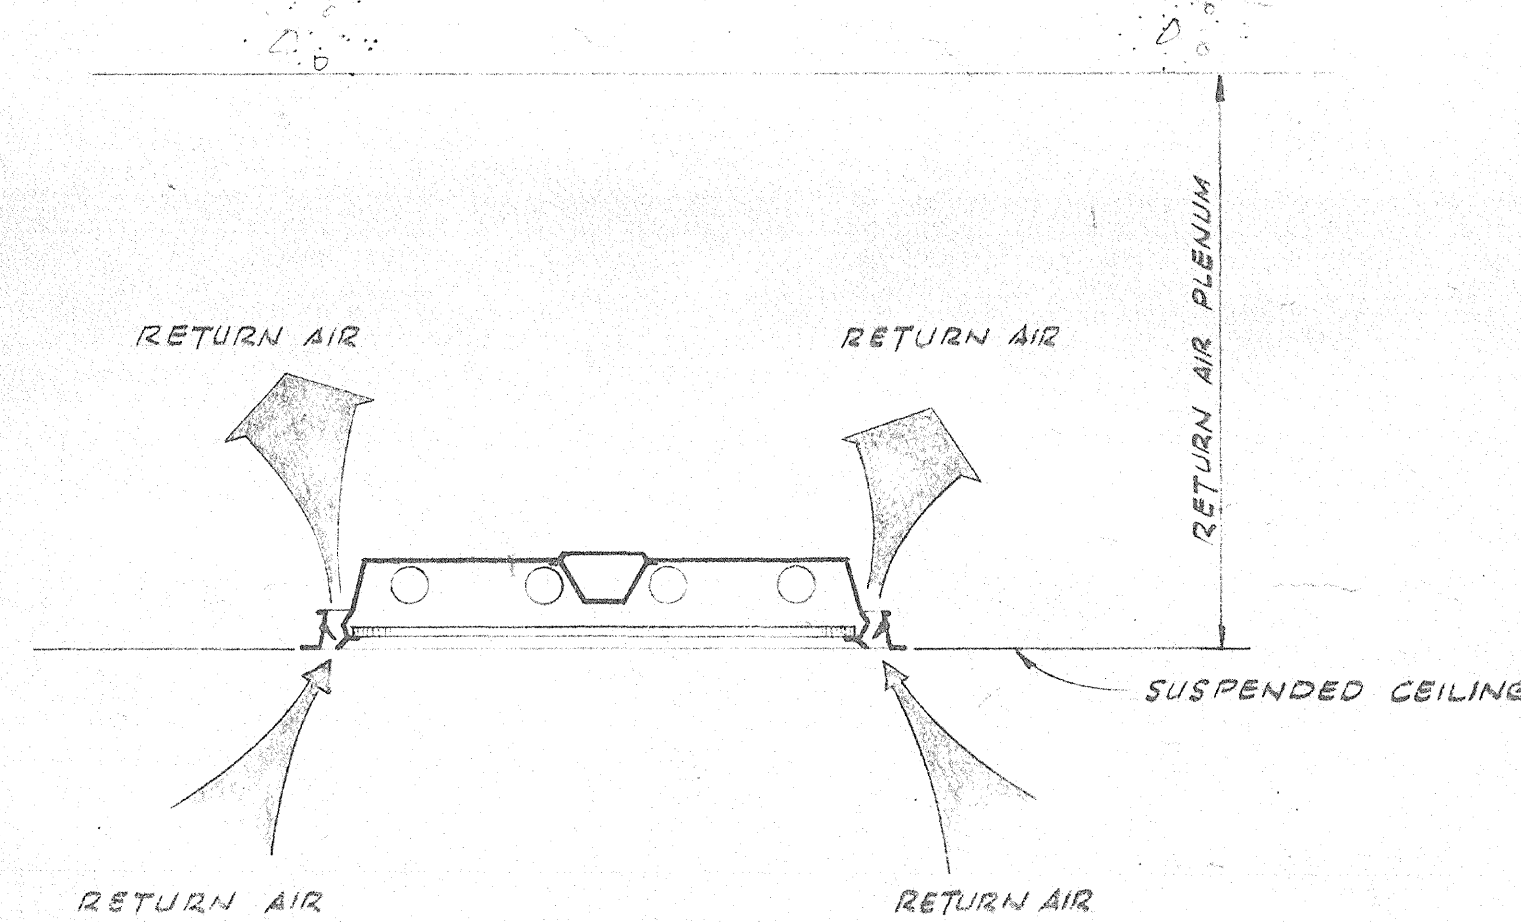


TYPICAL TRANSVERSE SECTION THRU
TYPE II LIGHT FIXTURES
SCALE $1\frac{1}{2}'' = 1'-0''$

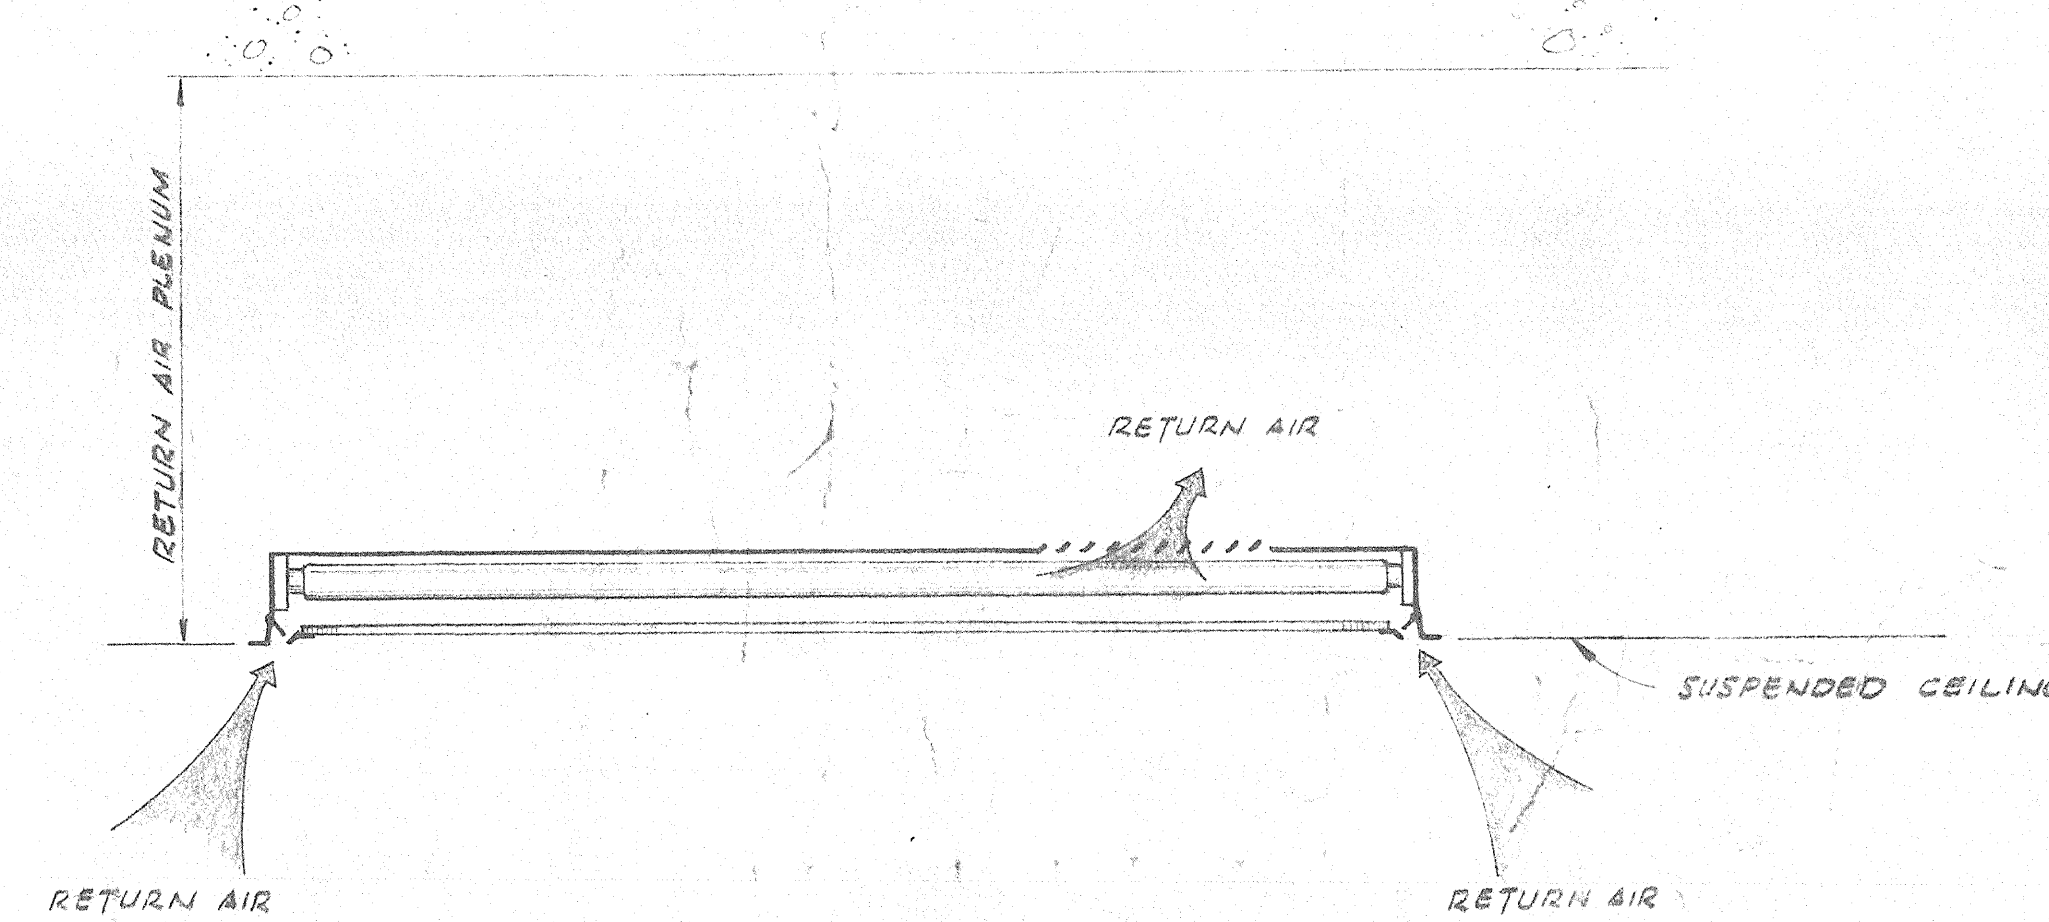


TYPICAL LONGITUDINAL SECTION THRU
TYPE II & III FIXTURE
SCALE $1\frac{1}{2}'' = 1'-0''$

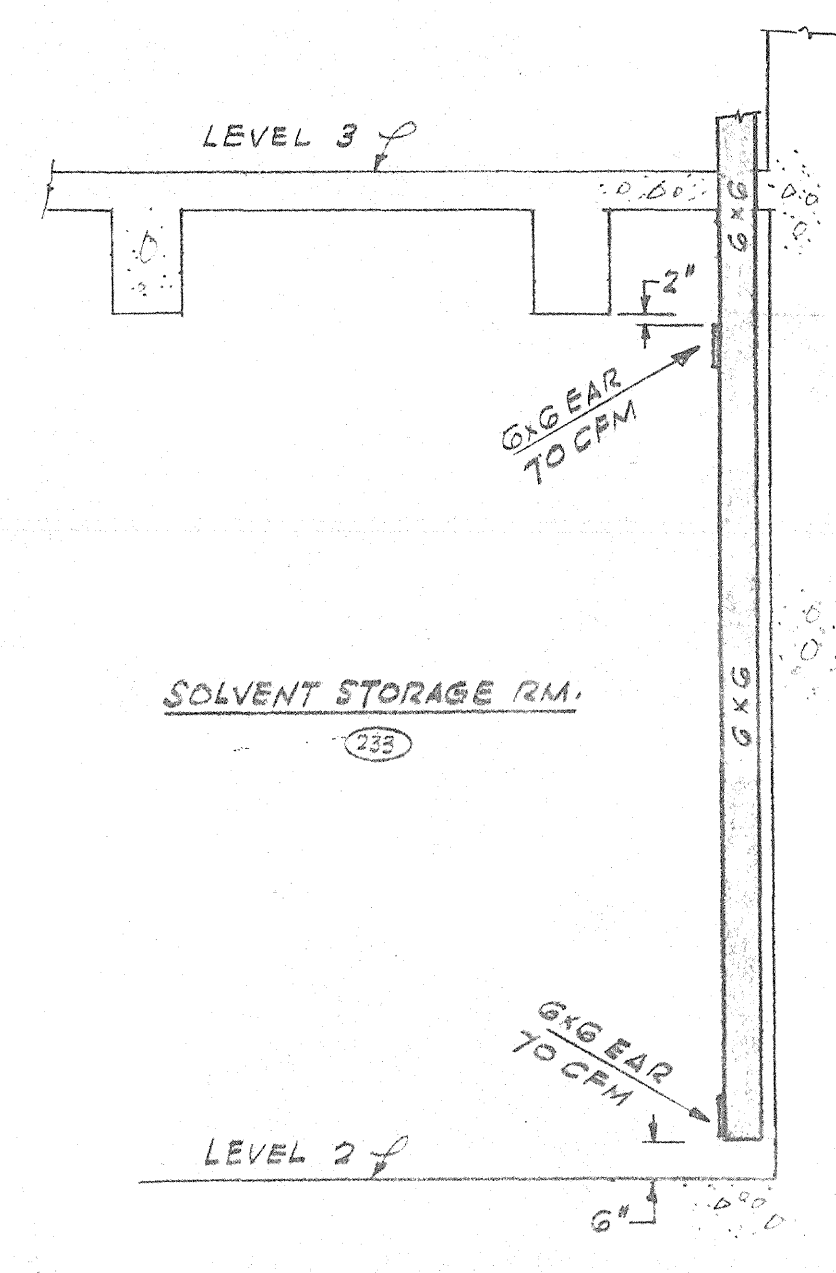

SOLVENT STORAGE RM. E.A.R. DETAIL
SCALE $\frac{3}{8}'' = 1'-0''$

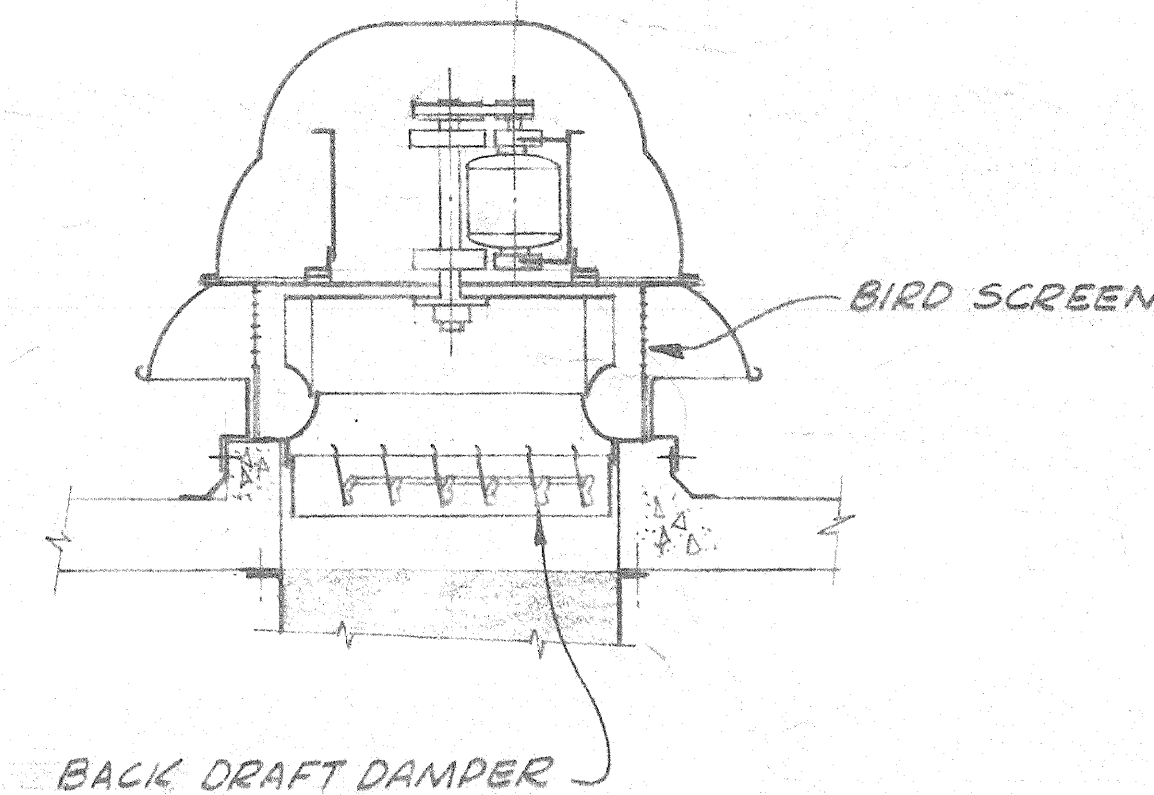

TYPICAL ROOF FAN DETAIL
SCALE $\frac{3}{4}'' = 1'-0''$

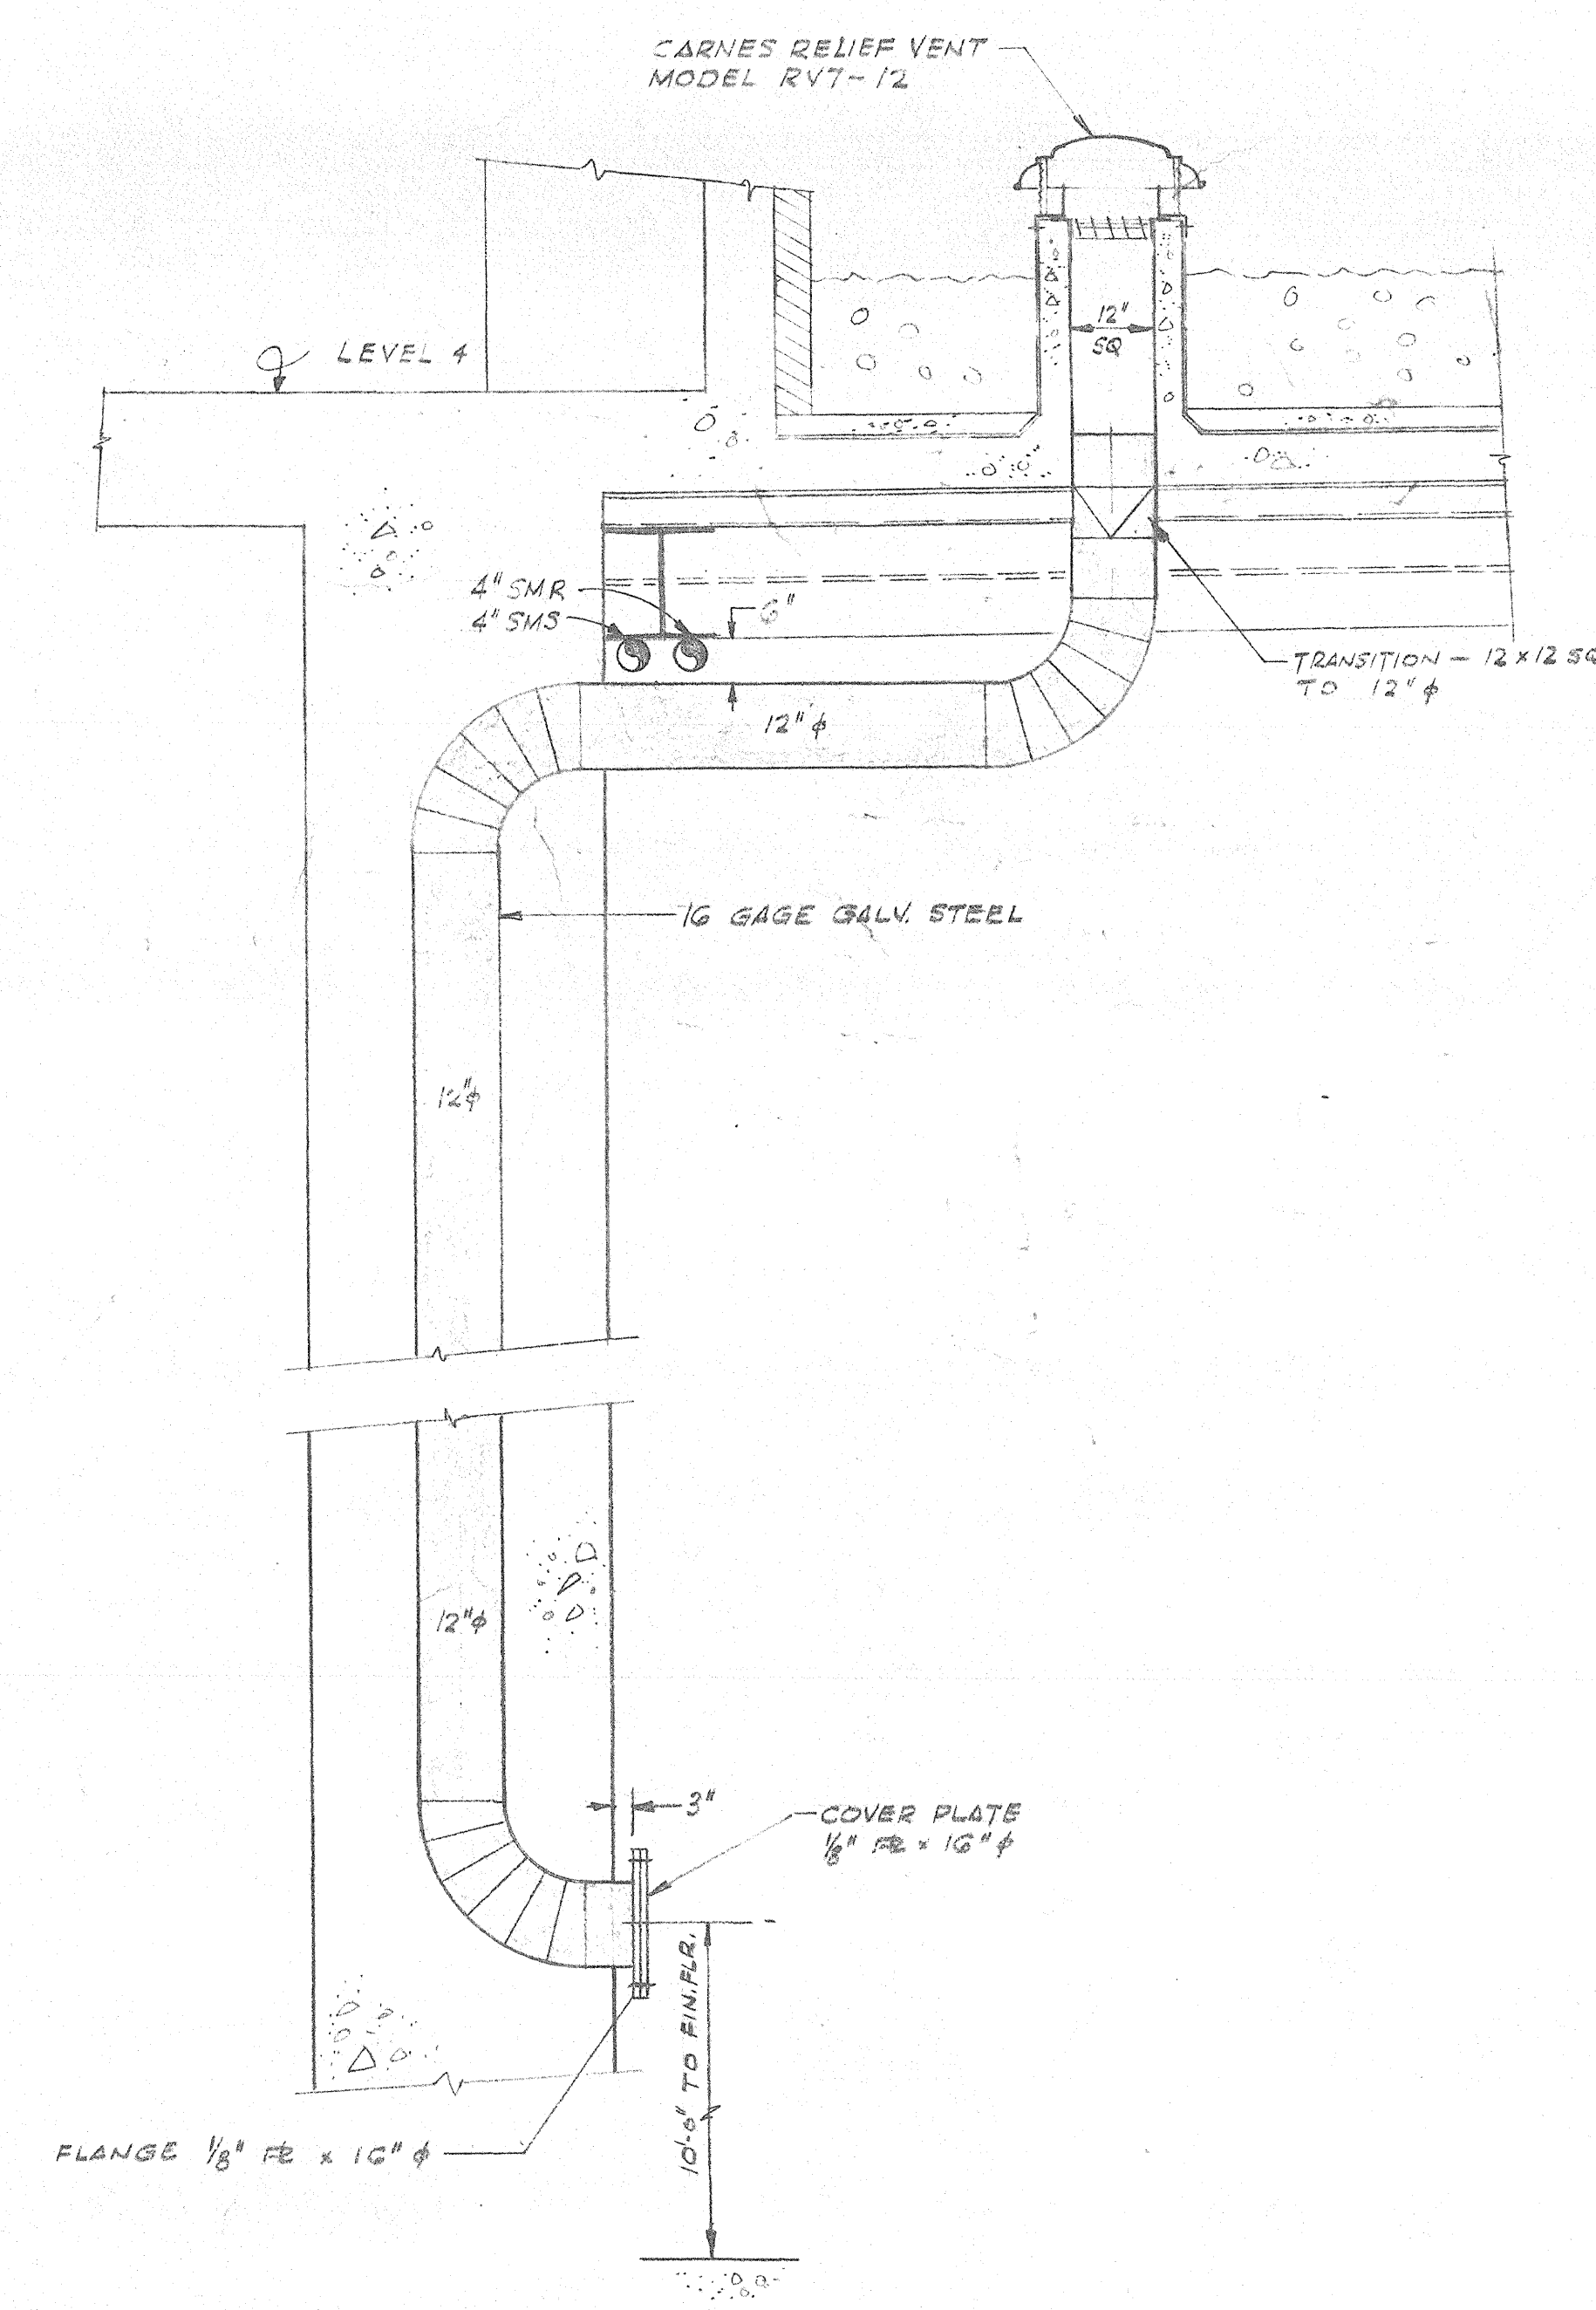

TYPICAL SYNCHROTRON HALL VENT DETAIL
SCALE $\frac{1}{2}'' = 1'-0''$

NOTE
1. FOR EQUIPMENT SCHEDULE AND LEGEND REFER TO DNG. M.I.

LTR	REVISIONS	DATE BY	CHK'D APP'D
IO GEV CORNELL SYNCHROTRON LABORATORY CORNELL UNIVERSITY ITHACA NEW YORK			
AIR CONDITIONING HEATING & VENTILATING DETAILS			
WILLIAM M. BROBECK AND ASSOCIATES IAN MACKINLAY, AIA ARCHITECT PREGNOFF & MATHEU STRUCTURAL ENGR. JACOBS ASSOCIATES CONSTRUCTION ENGR. 980 GILMAN ST. BERKELEY, CALIF. 94710 TELEPHONE 415 - 524 - 8664			
DR. 120656L	CHK. 120656L	SUPV. 120656L	SCALE 1/2" = 1'-0"
RELEASED	APPROVED	SHEET 57	OF 102
LAB NUCLEAR STUDIES		DRAWING NO.	
DATE NOV. 15, 1968		DATE JAN. 15, 1966	
V.P. BUSINESS		WMB & A NO. 111-5	
2085-33-65-213		044 258 Cornell University B. & P.	