


NOTES:
1. ALL CONDUCTORS ARE #10 THW, EXCEPT AS SHOWN OTHERWISE.

△
△

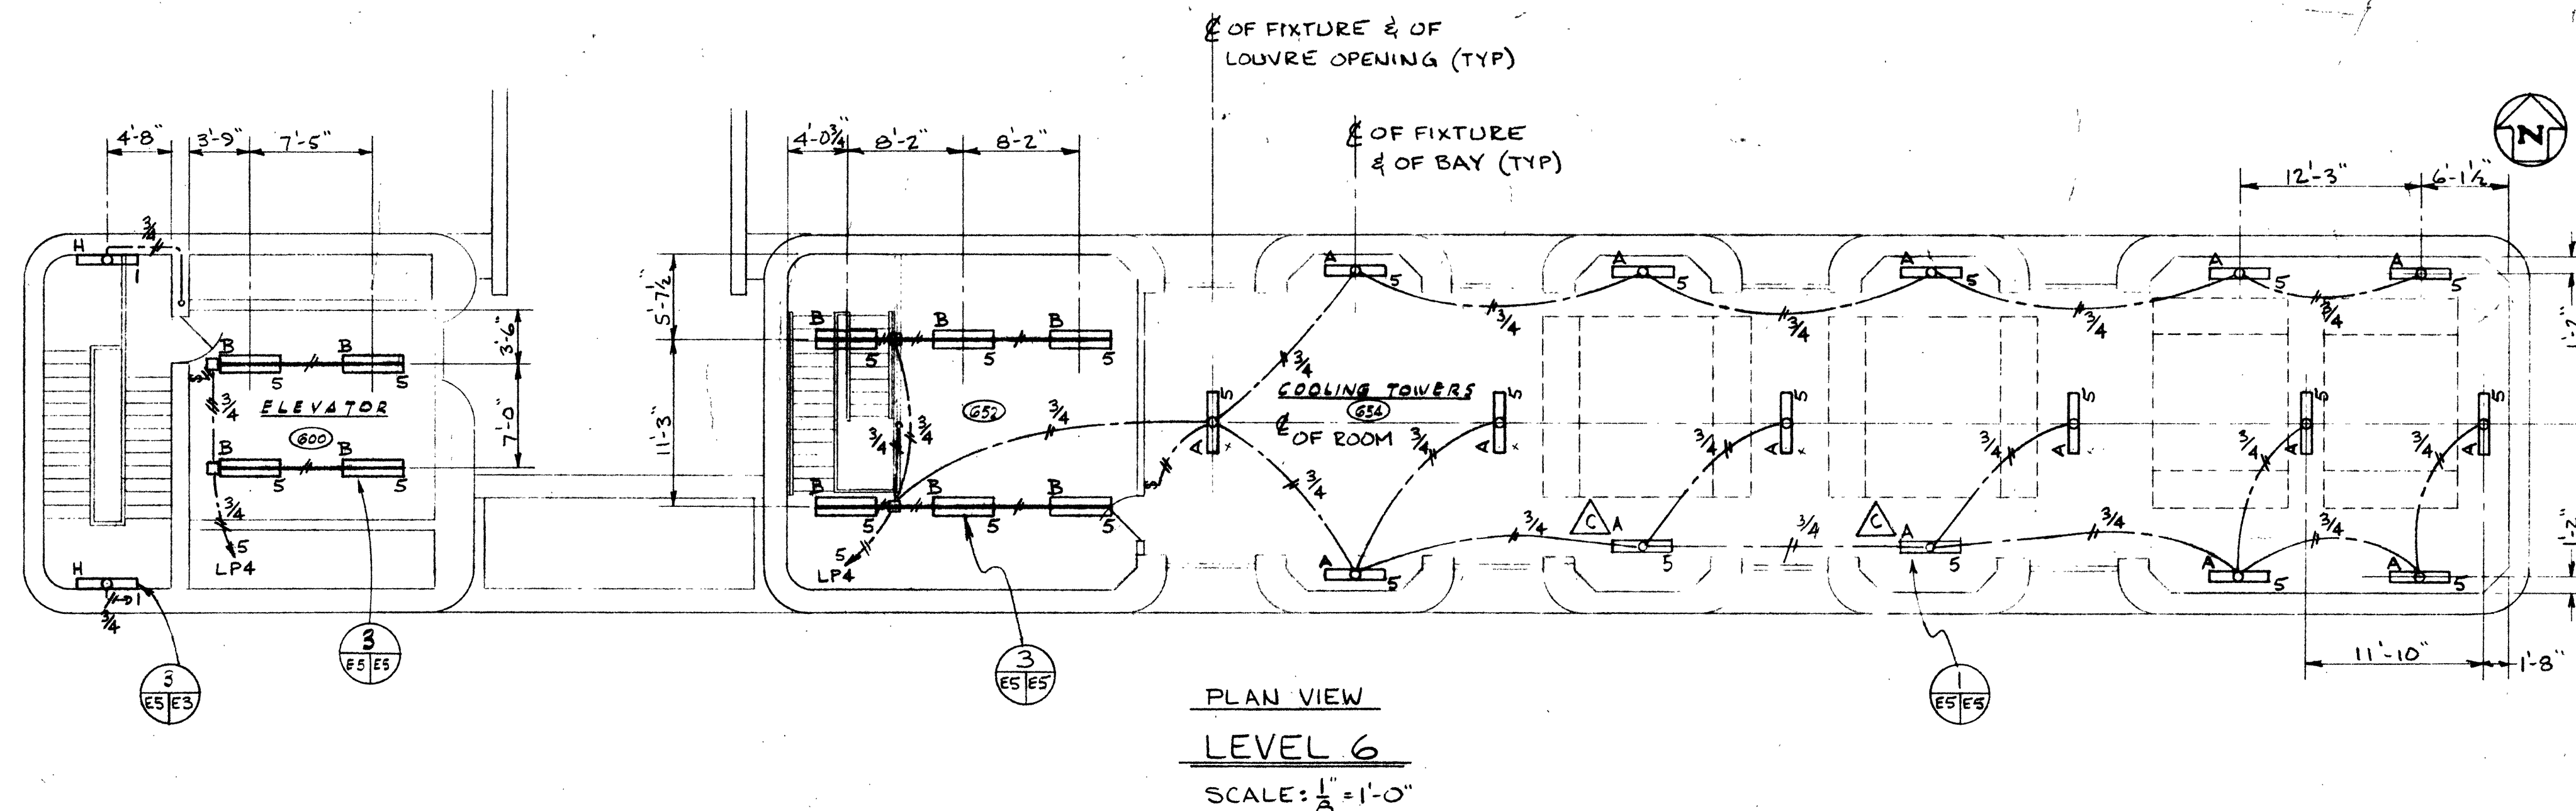

SCHEDULE FOR LP4				
LOCATION - LEVEL 4 LOBBY			SUPPLY - 4*6 THW	
MOUNTING - FLUSH			MAINS - EH/100/80/960 CIRCUIT BREAKER	
ENCLOSURE - NEMA 1			NEUTRAL BAR - TOP	
TYPE - NH1B			BUSSING - 100A	
SERVICE - 277Y/480V, 3 ϕ , 4W				
CKT	CIRCUIT BREAKER			SERVICE
NO.	TRIP	FRAME	POLES	
1	20	EH	1	LEVEL 4
2				SPACE
3				LEVEL 5
4				SPACE
5				LEVEL 6
6				SPACE
7				
8				
9				
10				
11				
12				

LIGHTING FIXTURE MOUNTING HEIGHT SCHEDULE			
ROOM NO.	ROOM NAME	FIXTURE TYPE	MOUNTING HEIGHT ABOVE FIN. FL.
—	TYPE	