


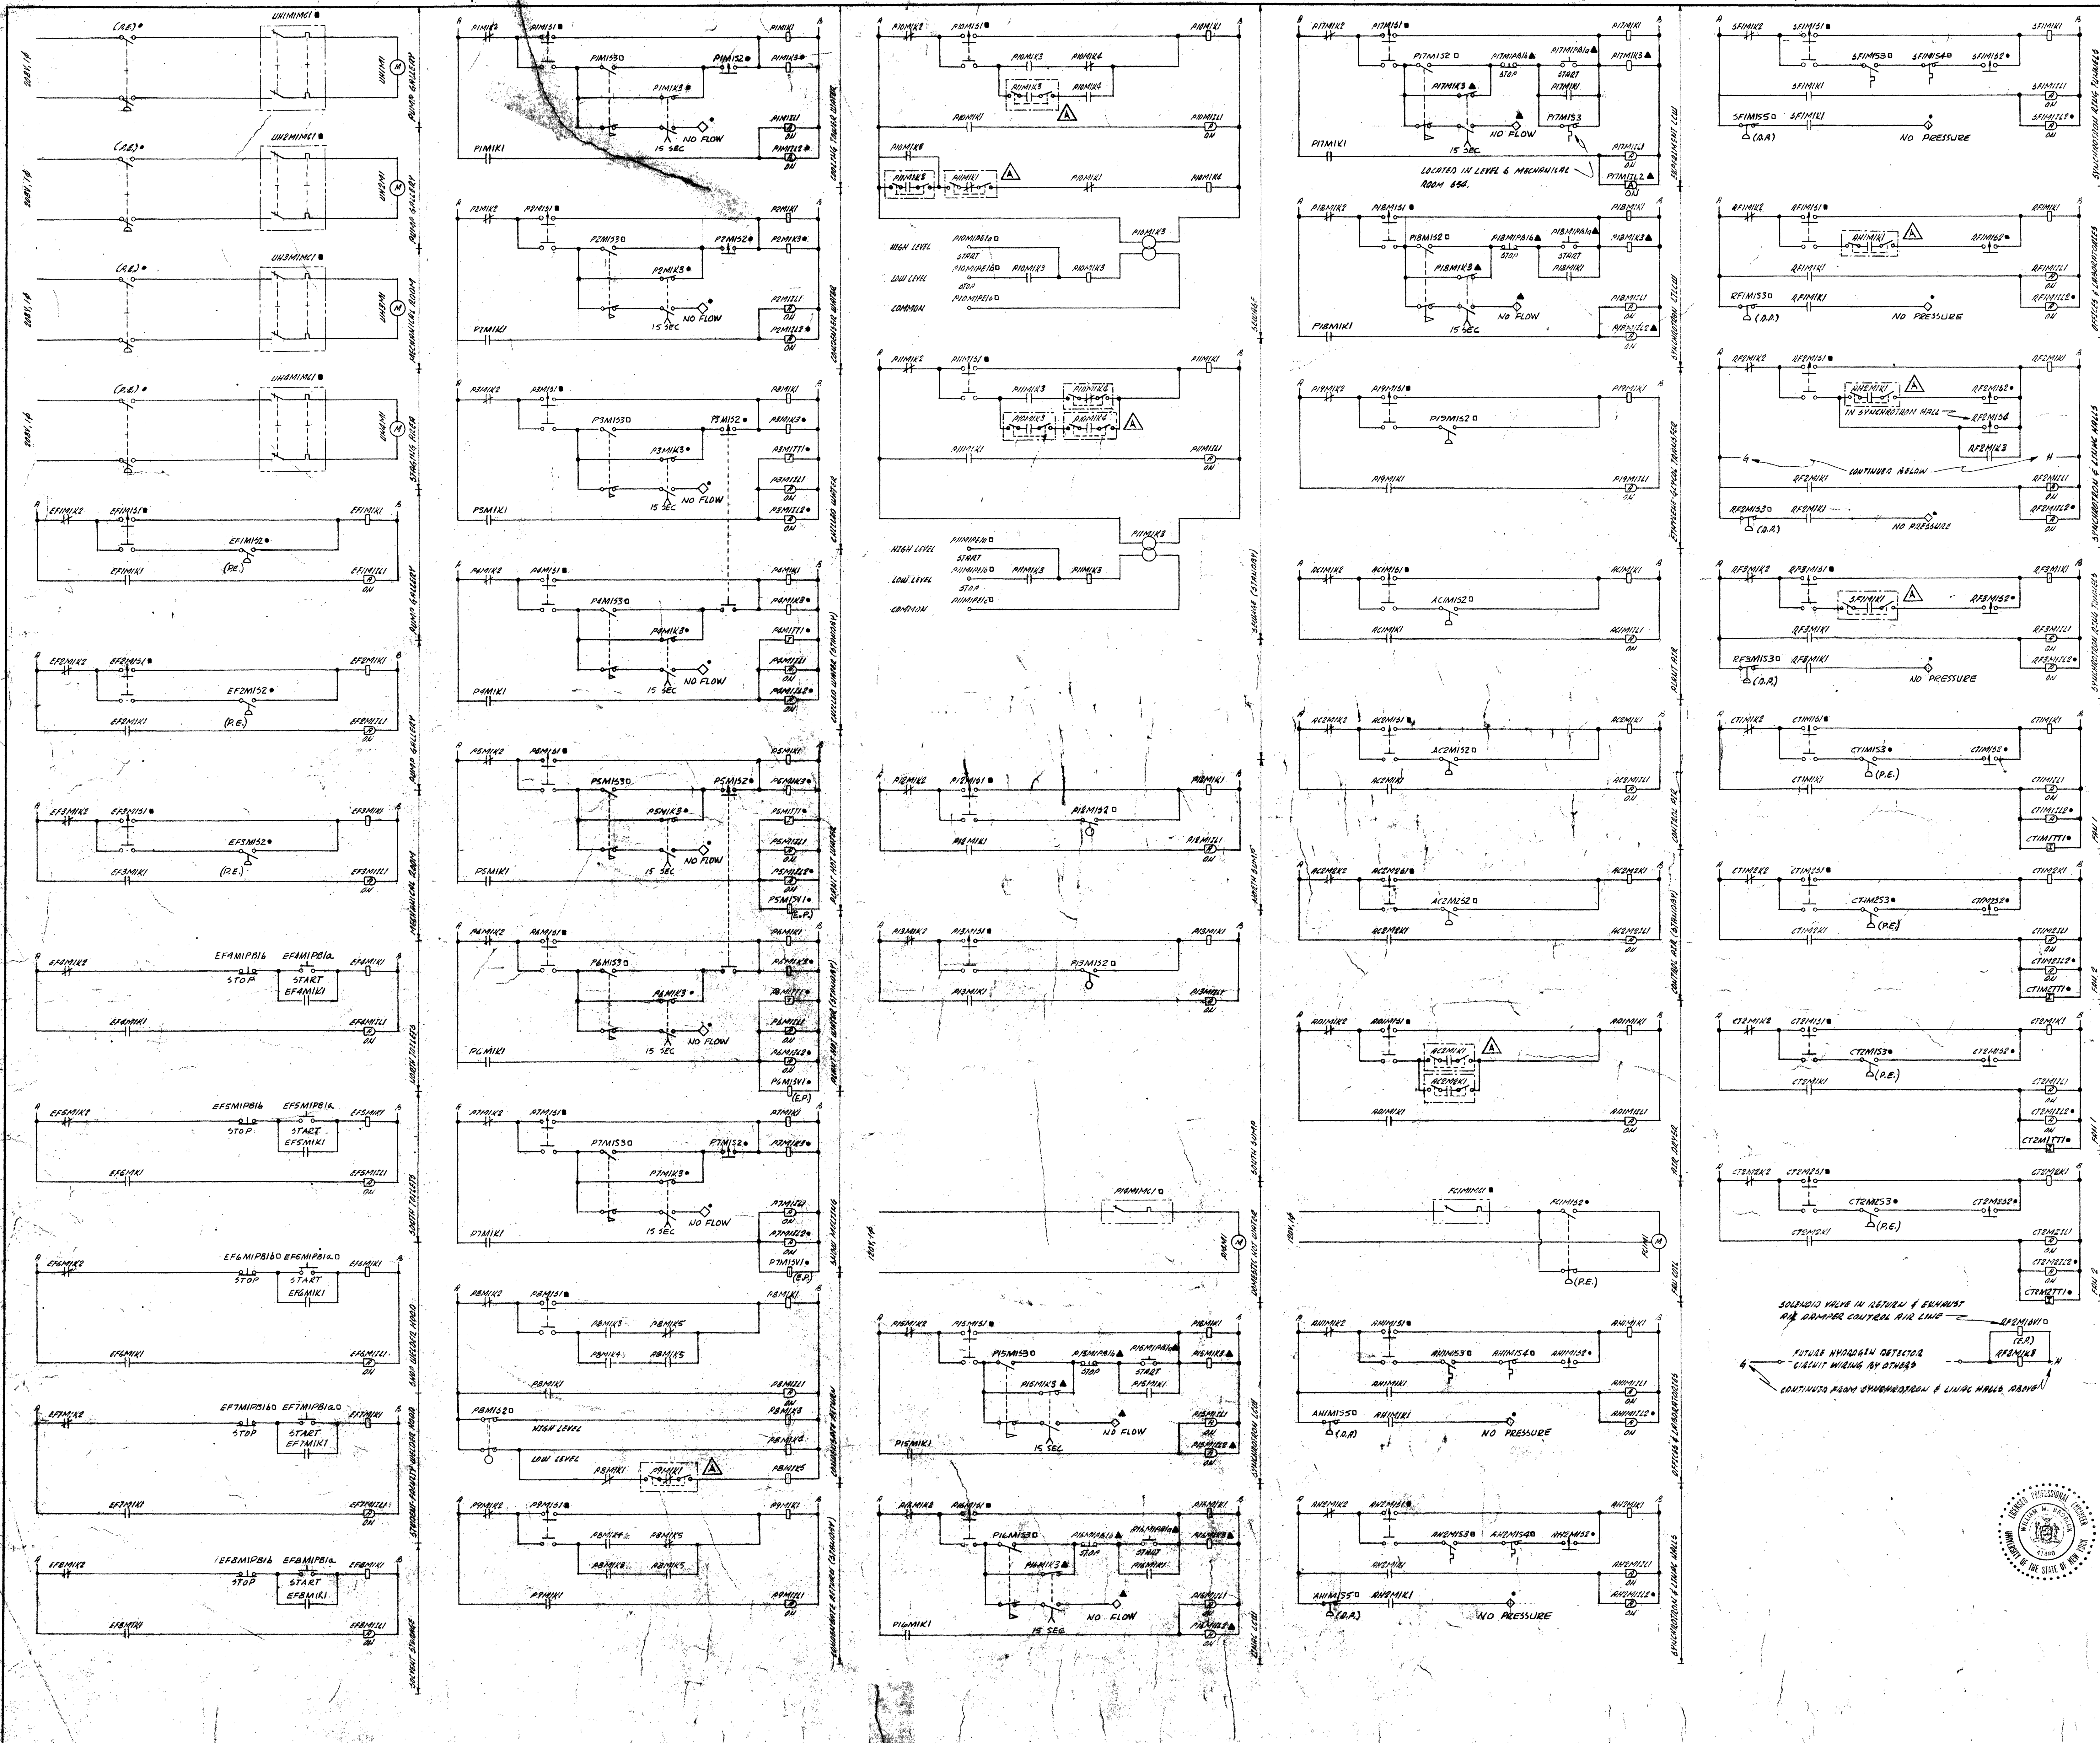

NOTES:
1. REFER TO DWG E19 FOR LOCATION LEGEND.
2. REFER TO DWG E19 FOR CONTACT ACTION OF MANUAL SWITCHES AND TIMERS.

A6-BUILT CORRECTIONS		DATE	CHKD	APPD
LTR	REVISIONS	DATE	CHKD	APPD
IO GEV CORNELL SYNCHROTRON LABORATORY CORNELL UNIVERSITY ITHACA, NEW YORK				
POWER - CONTROL ELEMENTARY DIAGRAMS SHEET 1 OF 2				
WILLIAM M. BROBECK AND ASSOCIATES IAN MACKINLAY, AIA ARCHITECT PREGNOFF & MATHEU STRUCTURAL ENGR. JACOBS ASSOCIATES CONSTRUCTION ENGR. 950 GILMAN ST. BERKELEY, CALIF. 94710 TELEPHONE 415 - 824 - 8864				
DR. CHKD	CHK. 2.3.5.1	SUPV. & TESTED	SCALE	
RELEASED	APPROVED	SHEET 92 OF 102		
LAB NUCLEAR STUDIES		DRAWING NO. 1E18		
DATE NOV 14 1963		DATE JAN 12 1966		
WMB & A NO. 1114		2085-33-65-41H 744 294 Cornell University B. & P.		