
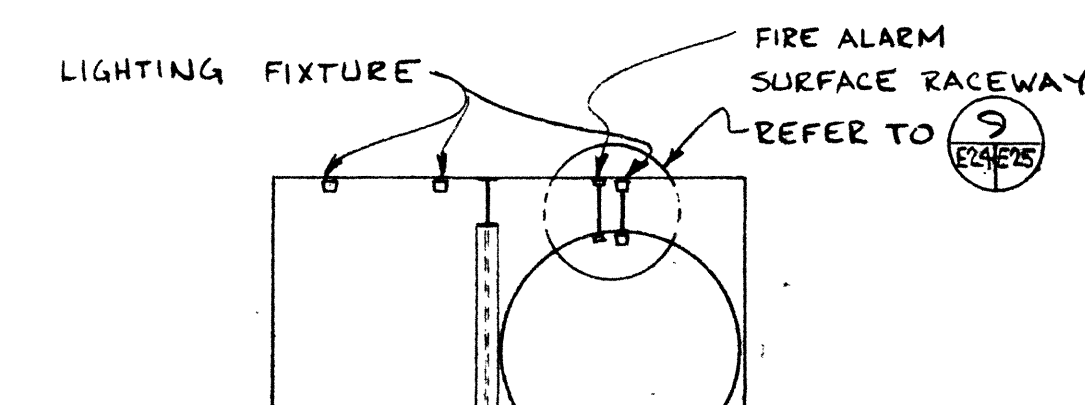
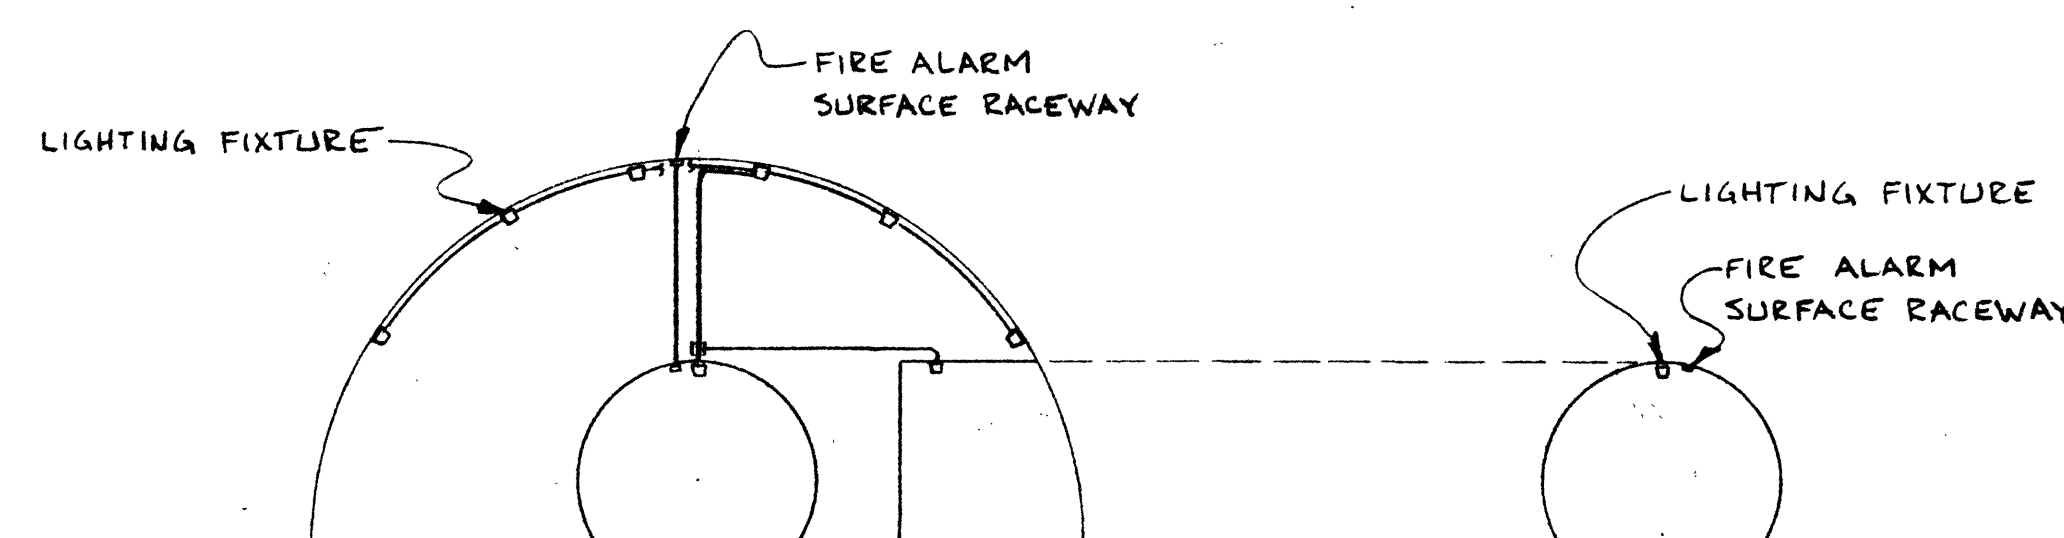
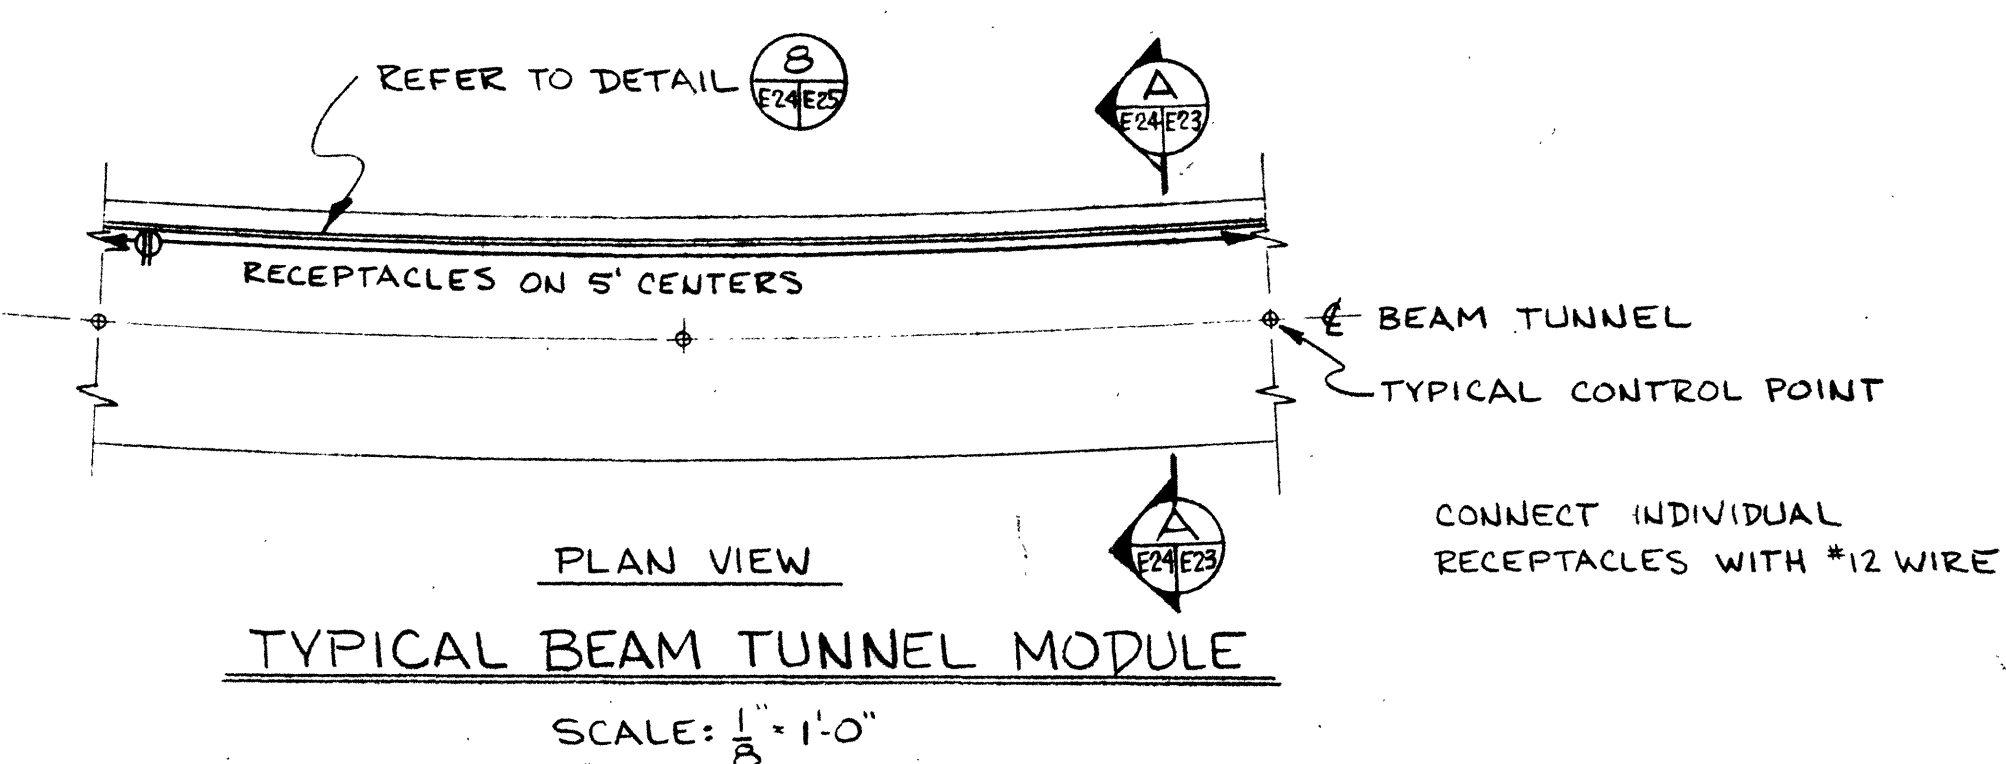


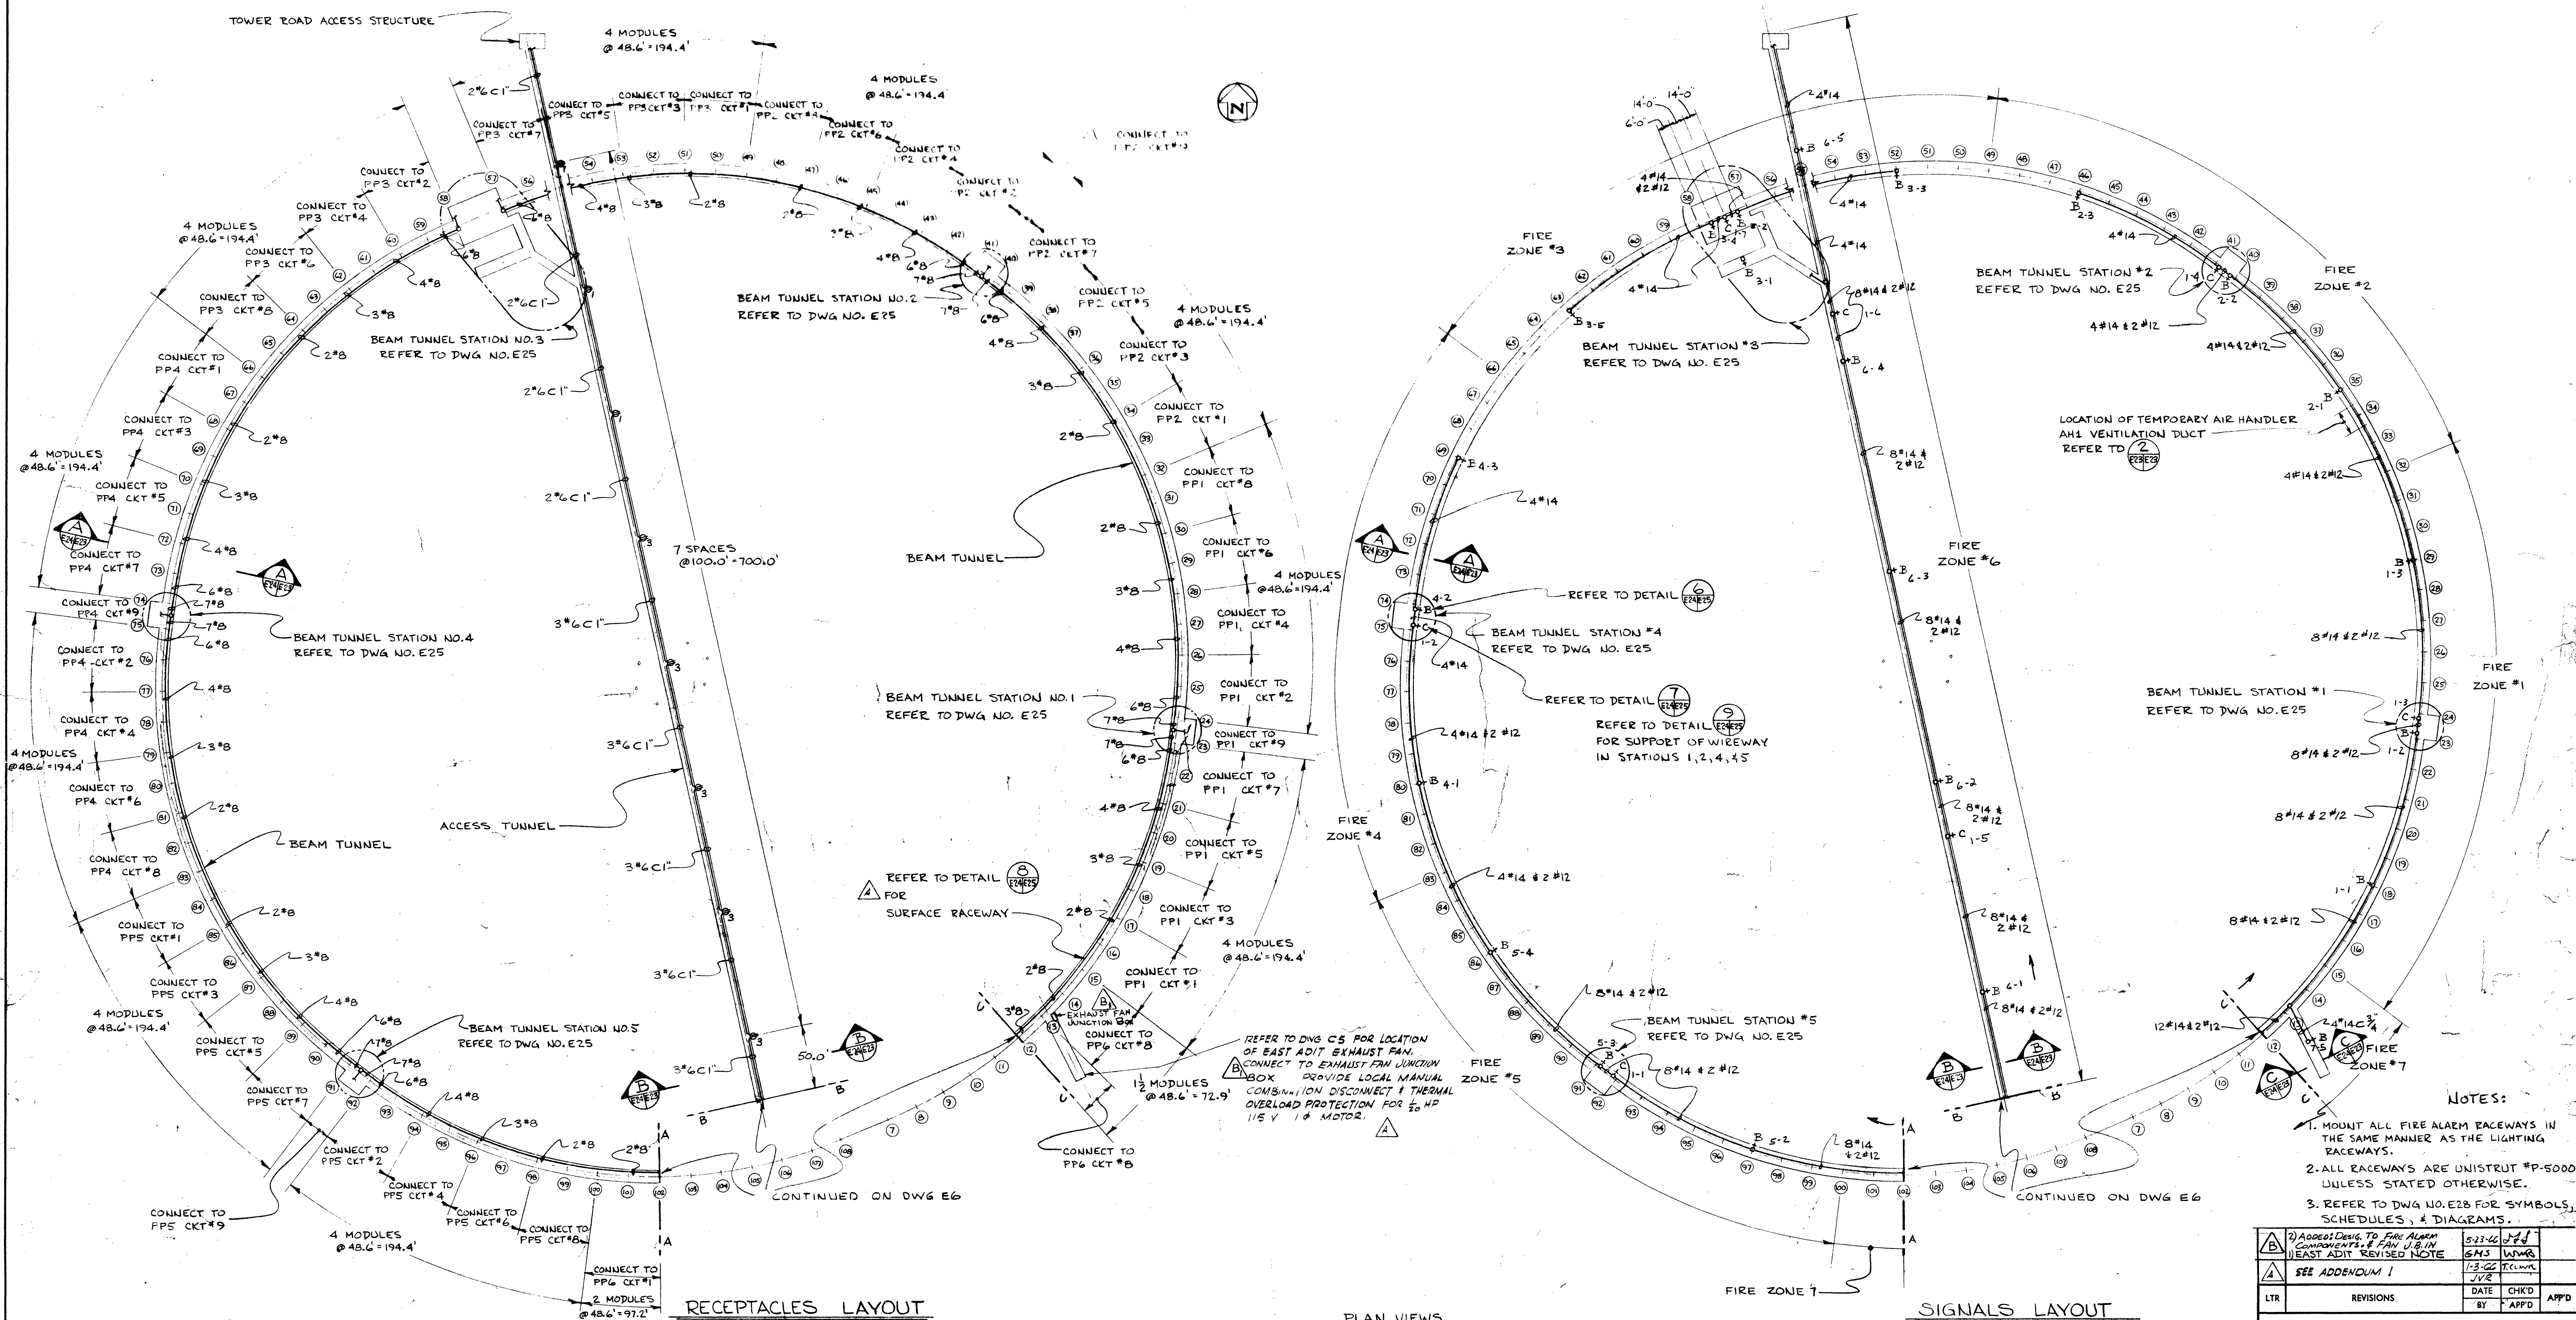

IO GEV CORNELL SYNCHROTRON LABORATORY CORNELL UNIVERSITY ITHACA		BERKELEY, CALIF. 94710 415-524-8664	
TUNNEL FINISHING WORK			
RECEPTABLES-SIGNALS SYNCHROTRON RING TUNNELS PLANS-SECTIONS-DETAILS			
WILLIAM M. BROBECK AND ASSOCIATES IAN MACKINLAY, AIA ARCHITECT			
950 GILMAN ST. TELEPHONE		BERKELEY, CALIF. 94710 415-524-8664	
DR. [Signature]	CHIC. [Signature]	SUPV. [Signature]	SCALE AS SHOWN
RELEASED	APPROVED	LAB NUCLEAR STUDIES	SHEET 98 OF 102
DATE JAN 15/76		DATE JAN 15/76	DRAWING NO. E24
2085-33-65-425		044 301 Cornell University B. & P.	