


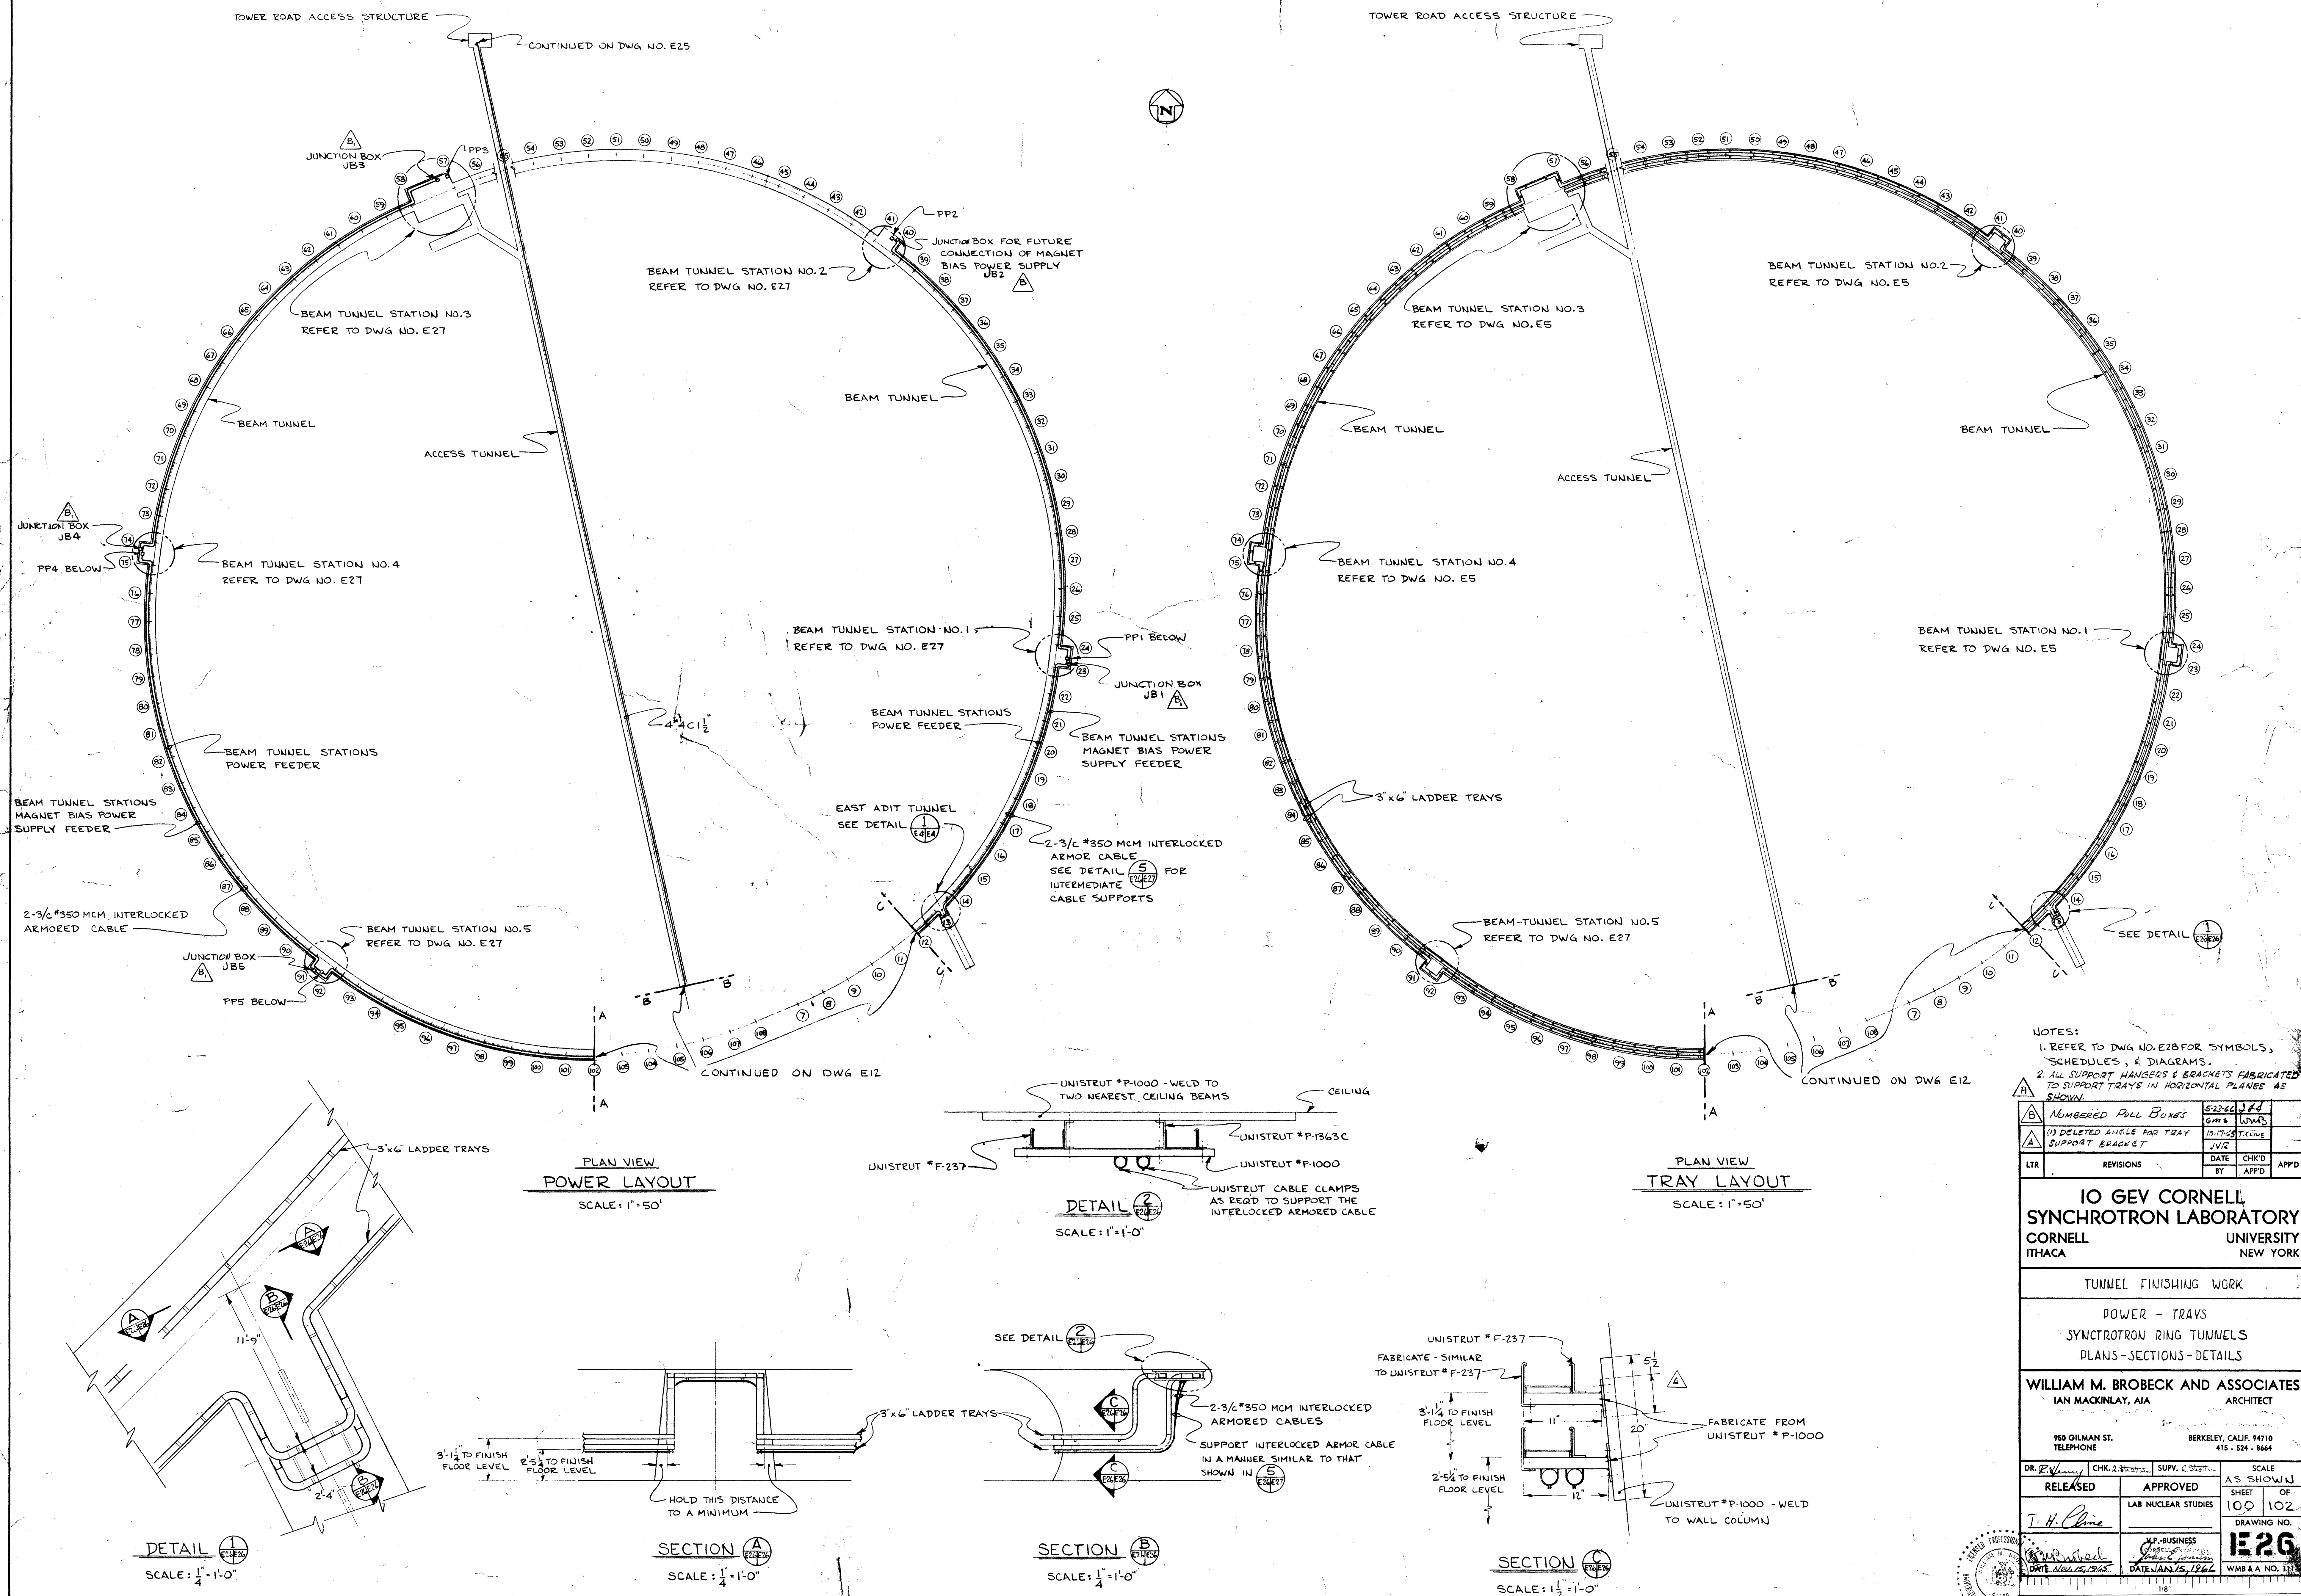

NOTES:

1. REFER TO DWG NO. E28 FOR SYMBOLS, SCHEDULES, & DIAGRAMS.
2. ALL SUPPORT HANGERS & BRACKETS FABRICATED TO SUPPORT TRAYS IN HORIZONTAL PLANES AS SHOWN.

B	NUMBERED PULL BOXES	5-23-66	JFB	
		GMS	WWS	
A	1)3 DELETED ANGLE FOR T-BAY SUPPORT BRACKET	10-17-65	T.Cline	
		JVR		
LTR	REVISIONS	DATE	CHK'D	APP'D
		BY	APP'D	

IO GEV CORNELL
SYNCHROTRON LABORATORY
CORNELL UNIVERSITY
ITHACA NEW YORK

TUNNEL FINISHING WORK

POWER - TRAYS
SYNCHROTRON RING TUNNELS
PLANS-SECTIONS-DETAILS

WILLIAM M. BROBECK AND ASSOCIATES
IAN MACKINLAY, AIA ARCHITECT

950 GILMAN ST. BERKELEY, CALIF. 94710
TELEPHONE 415 524 8664

DR. <i>R. H. M. J.</i>	CHK. <i>2</i>	SUPV. <i>2</i>	SCALE
RELEASED	APPROVED	AS SHOWN	
	LAB NUCLEAR STUDIES	SHEET <i>100</i>	OF <i>102</i>
<i>T. H. Cline</i>		DRAWING NO.	
<i>W. H. M. J.</i>		E2G	
DATE <i>NOV. 15, 1945</i>	DATE <i>JAN. 15, 1946</i>	WM&A NO. <i>111</i>	

DATE 80 2085-33-65-427 044 303 Cornell University B. & P.