
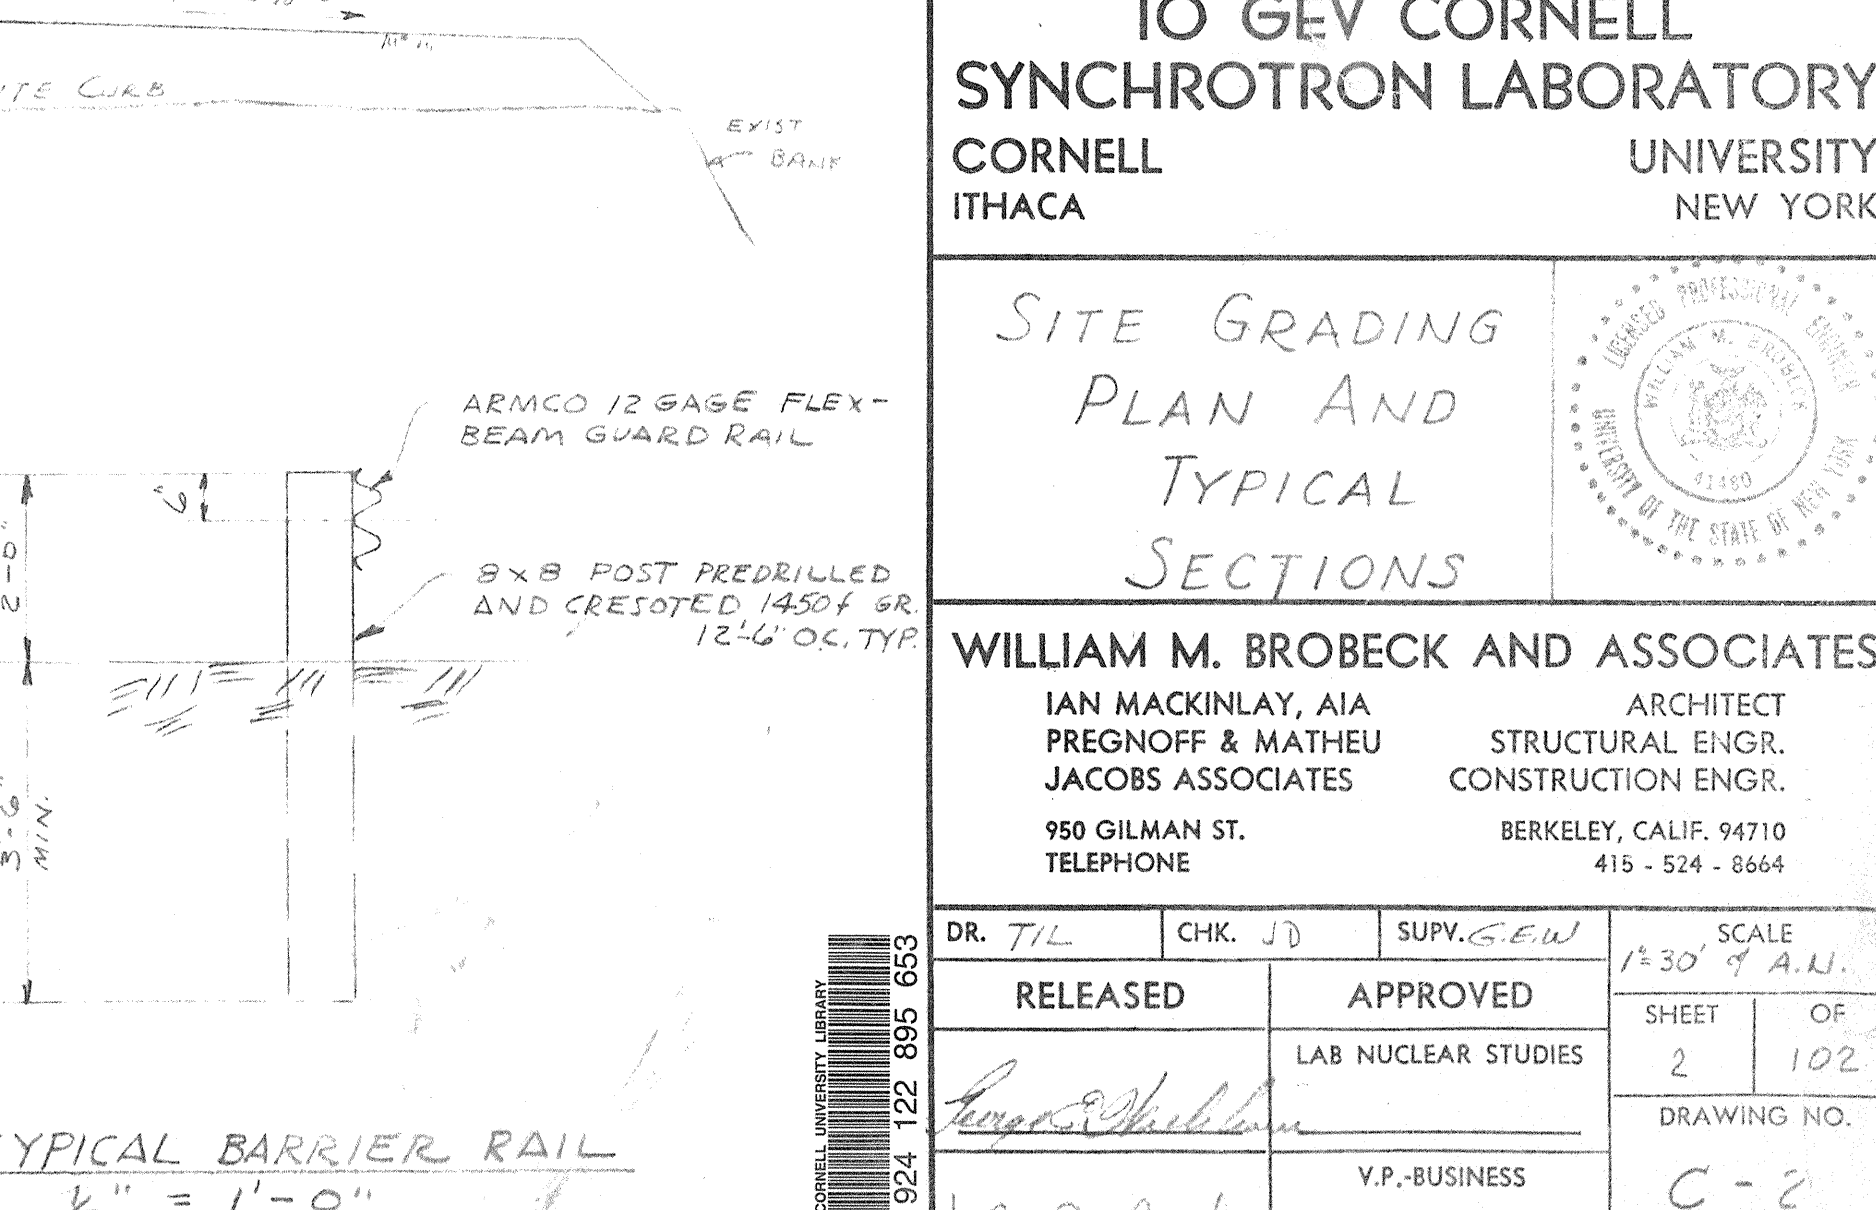
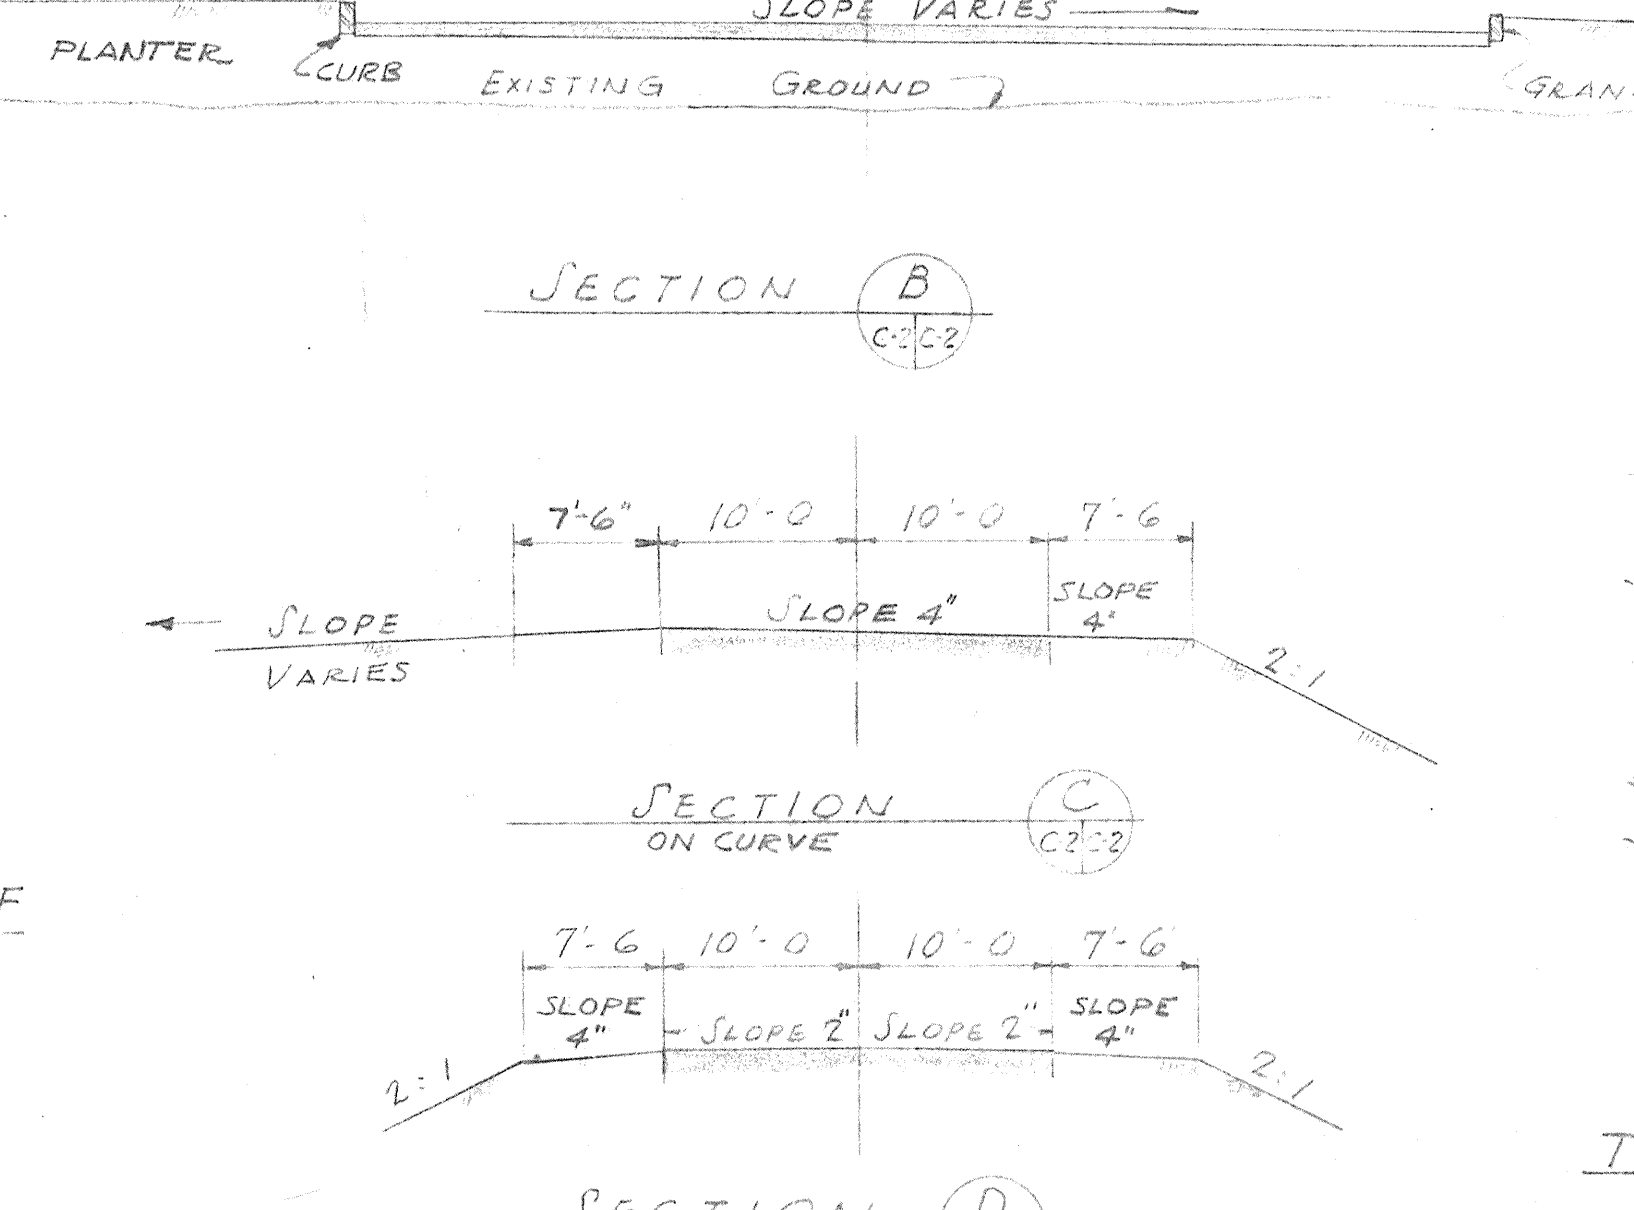
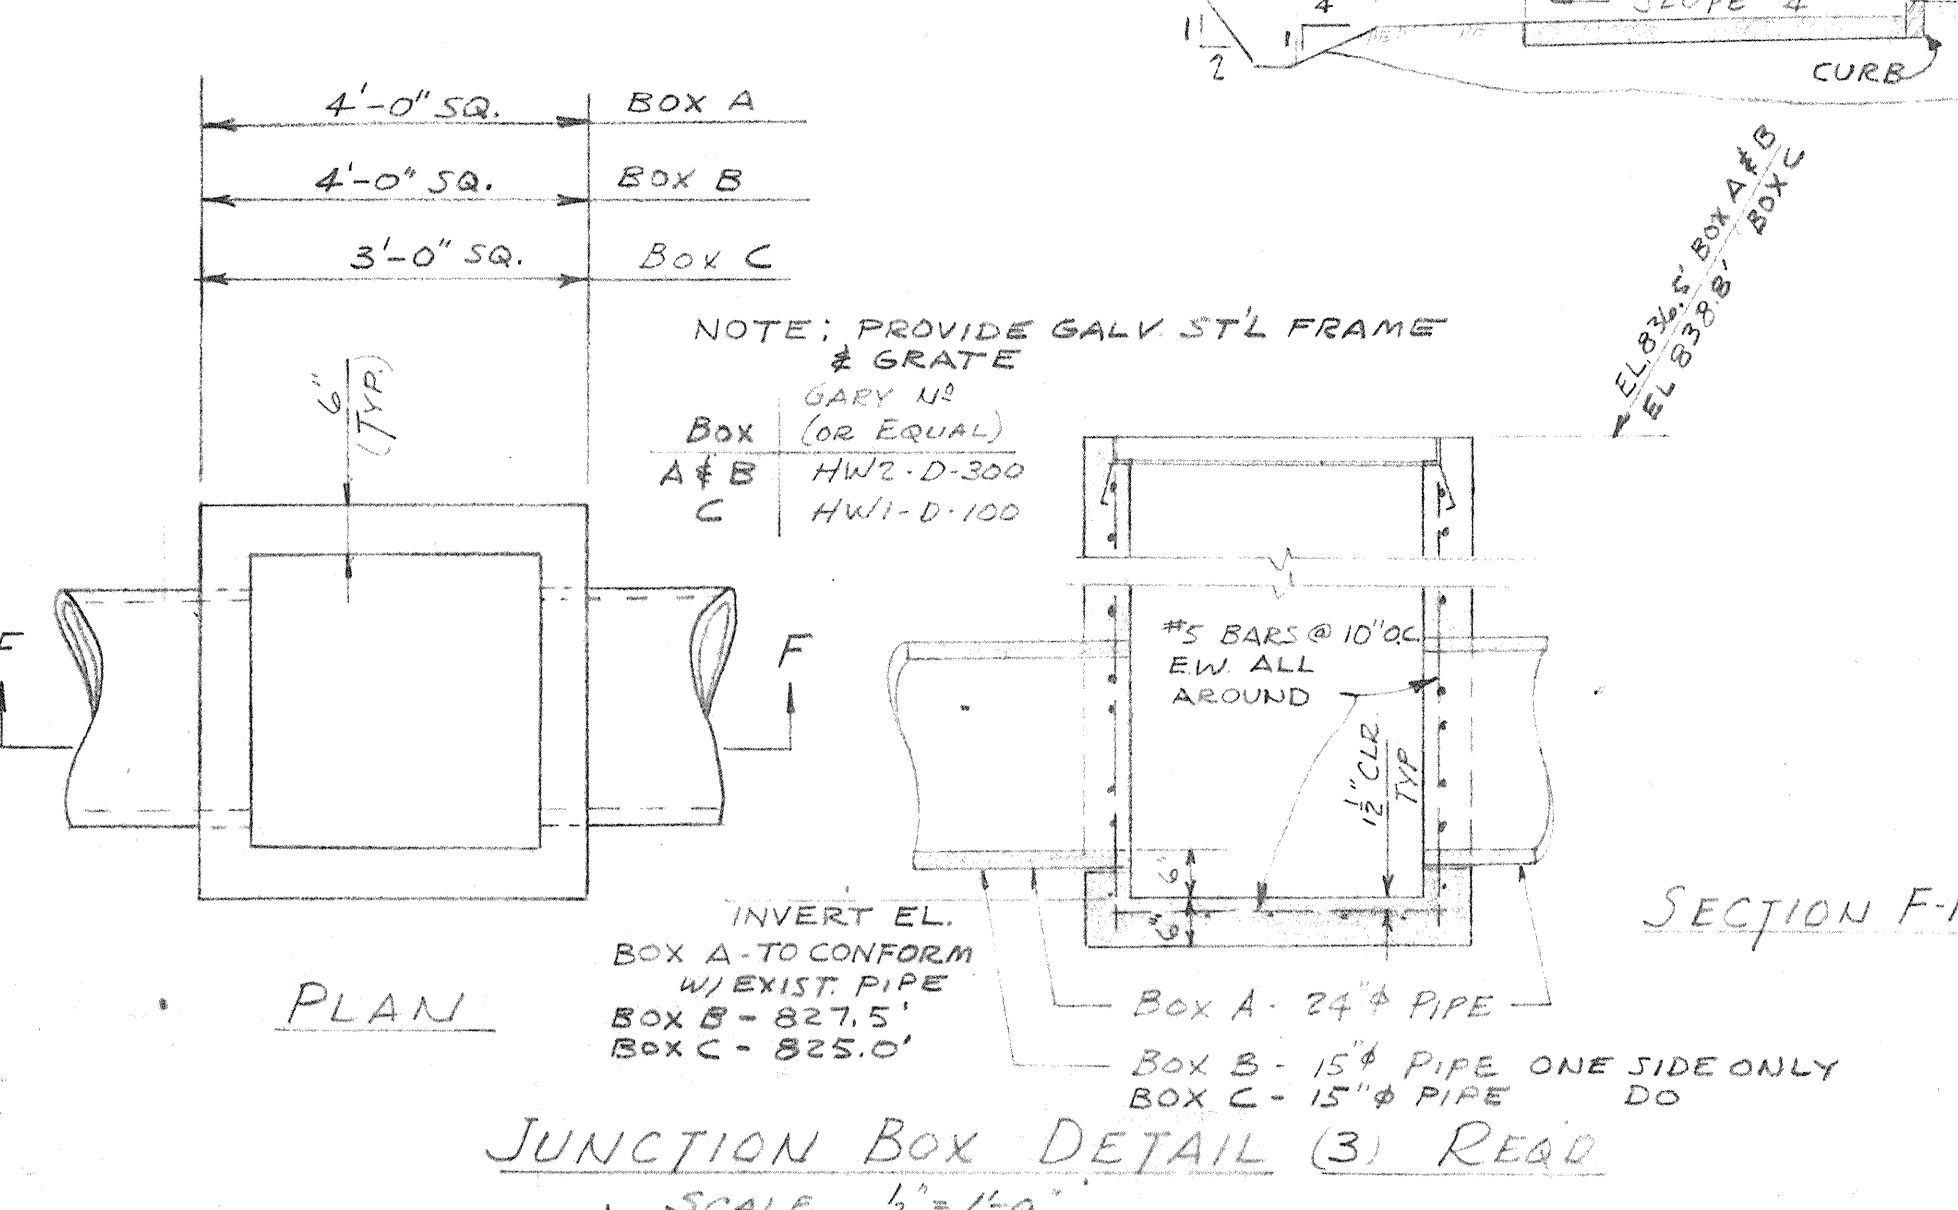
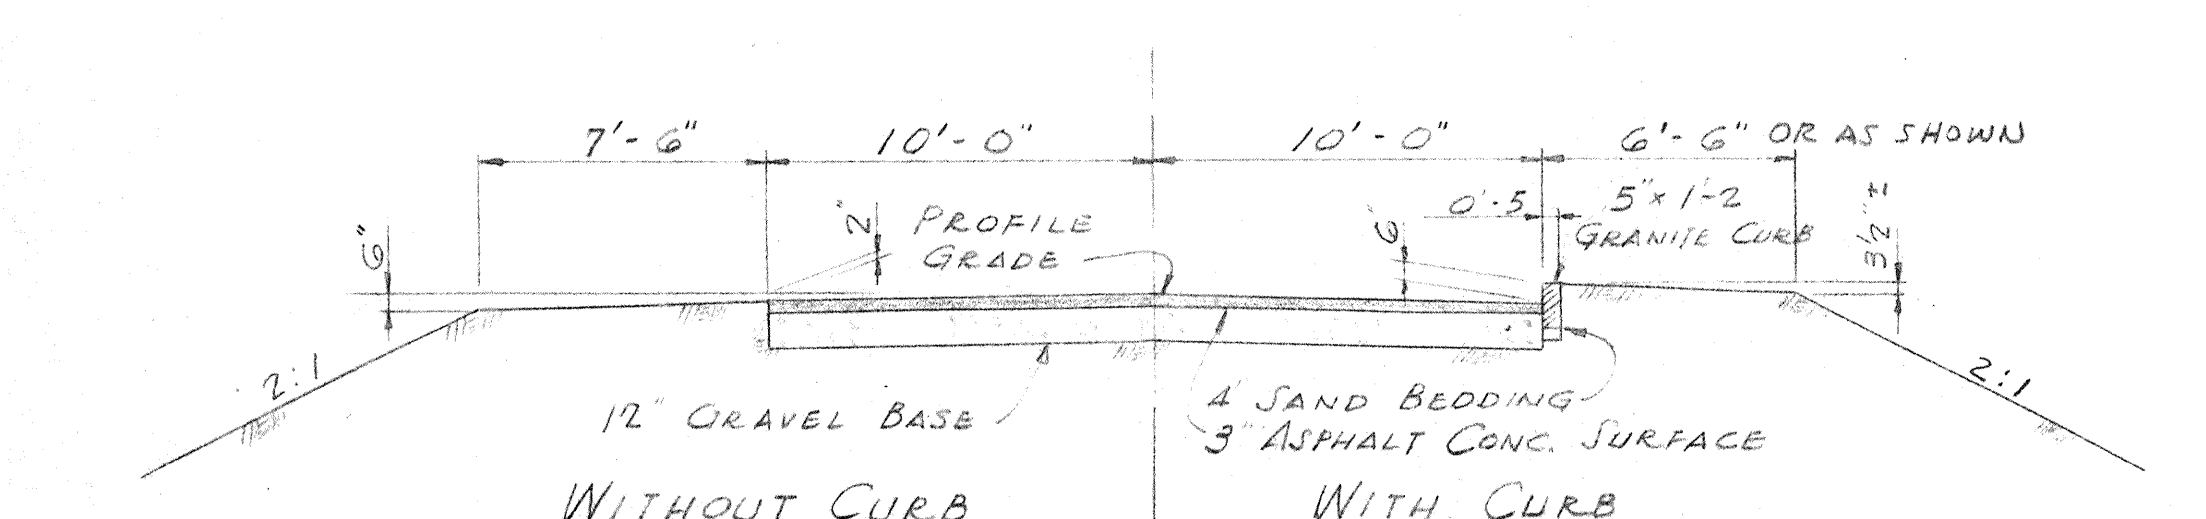
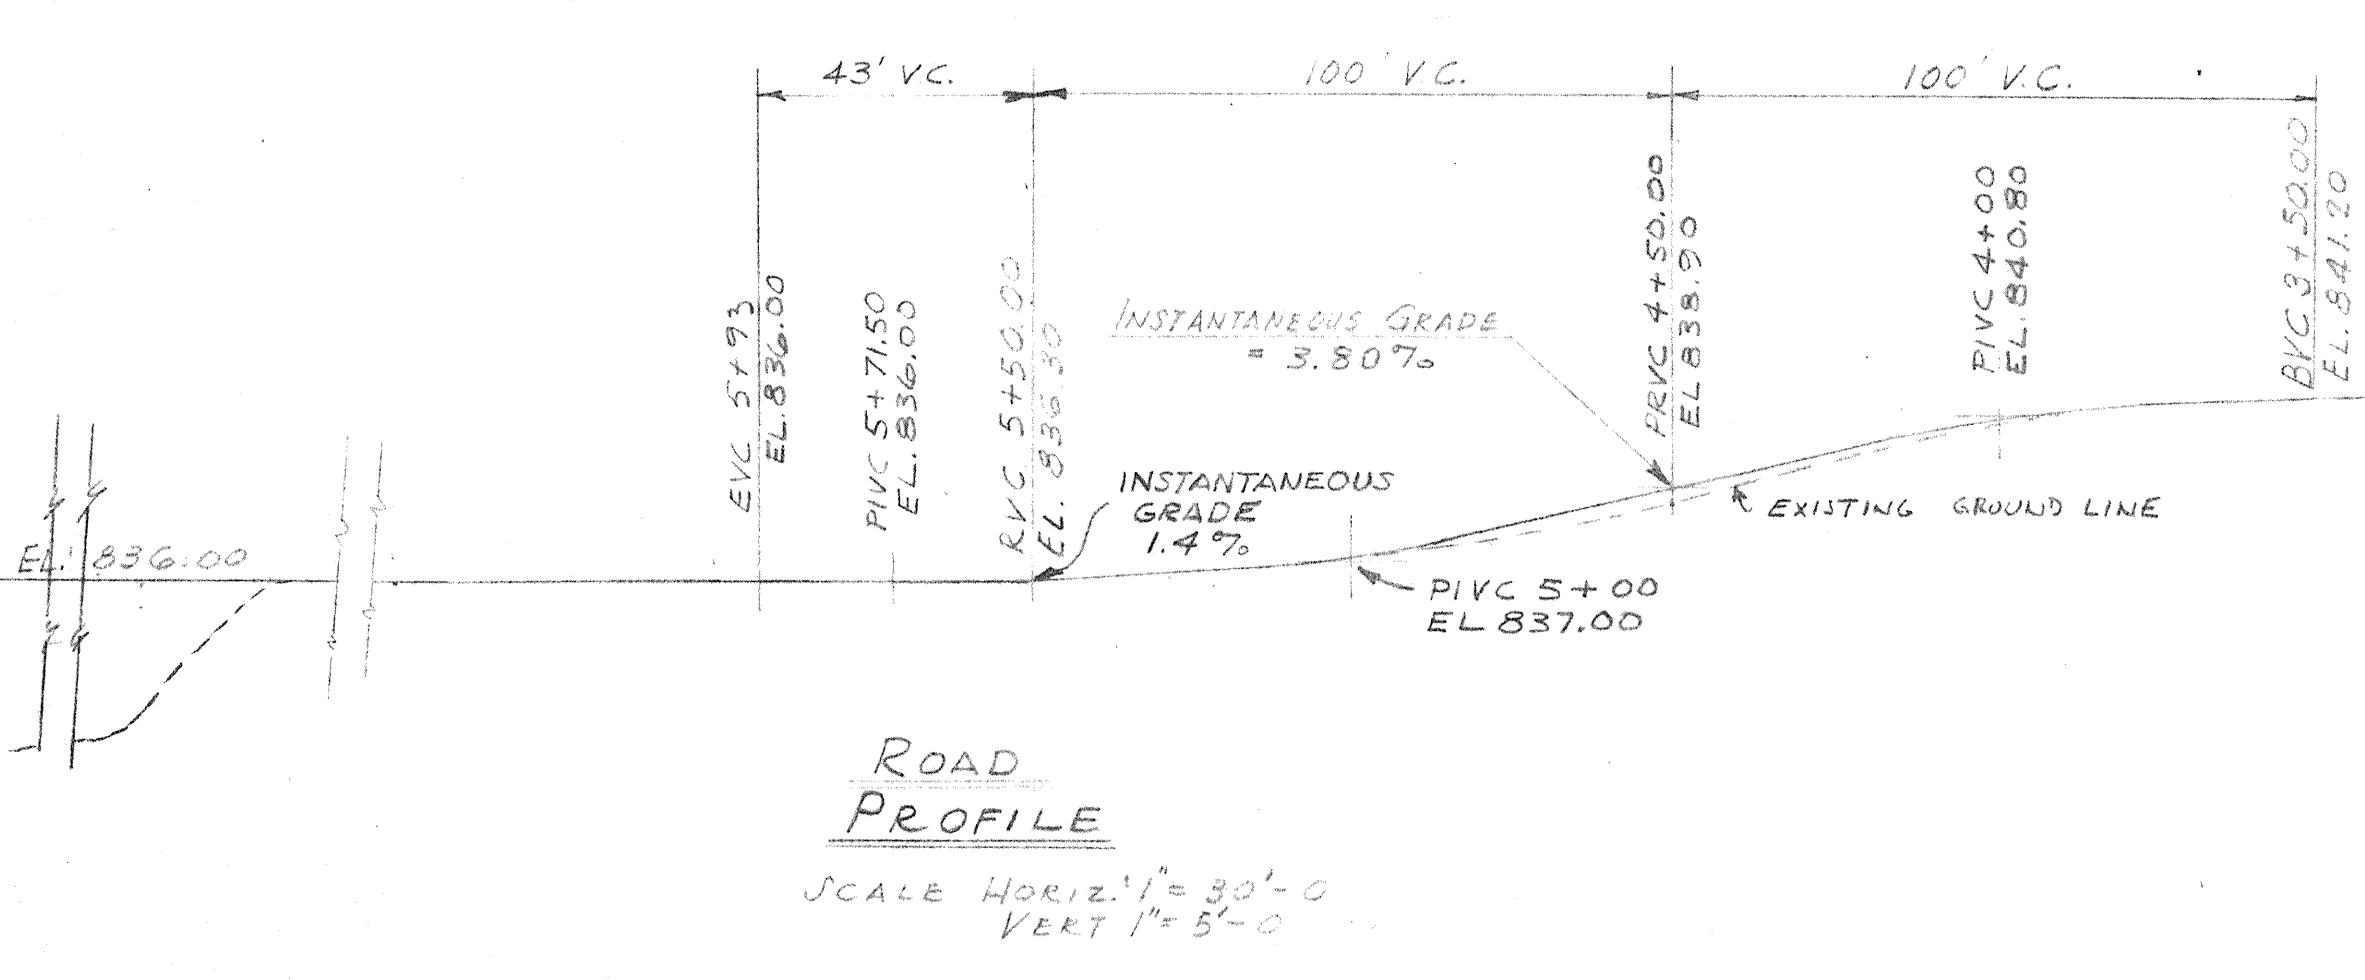
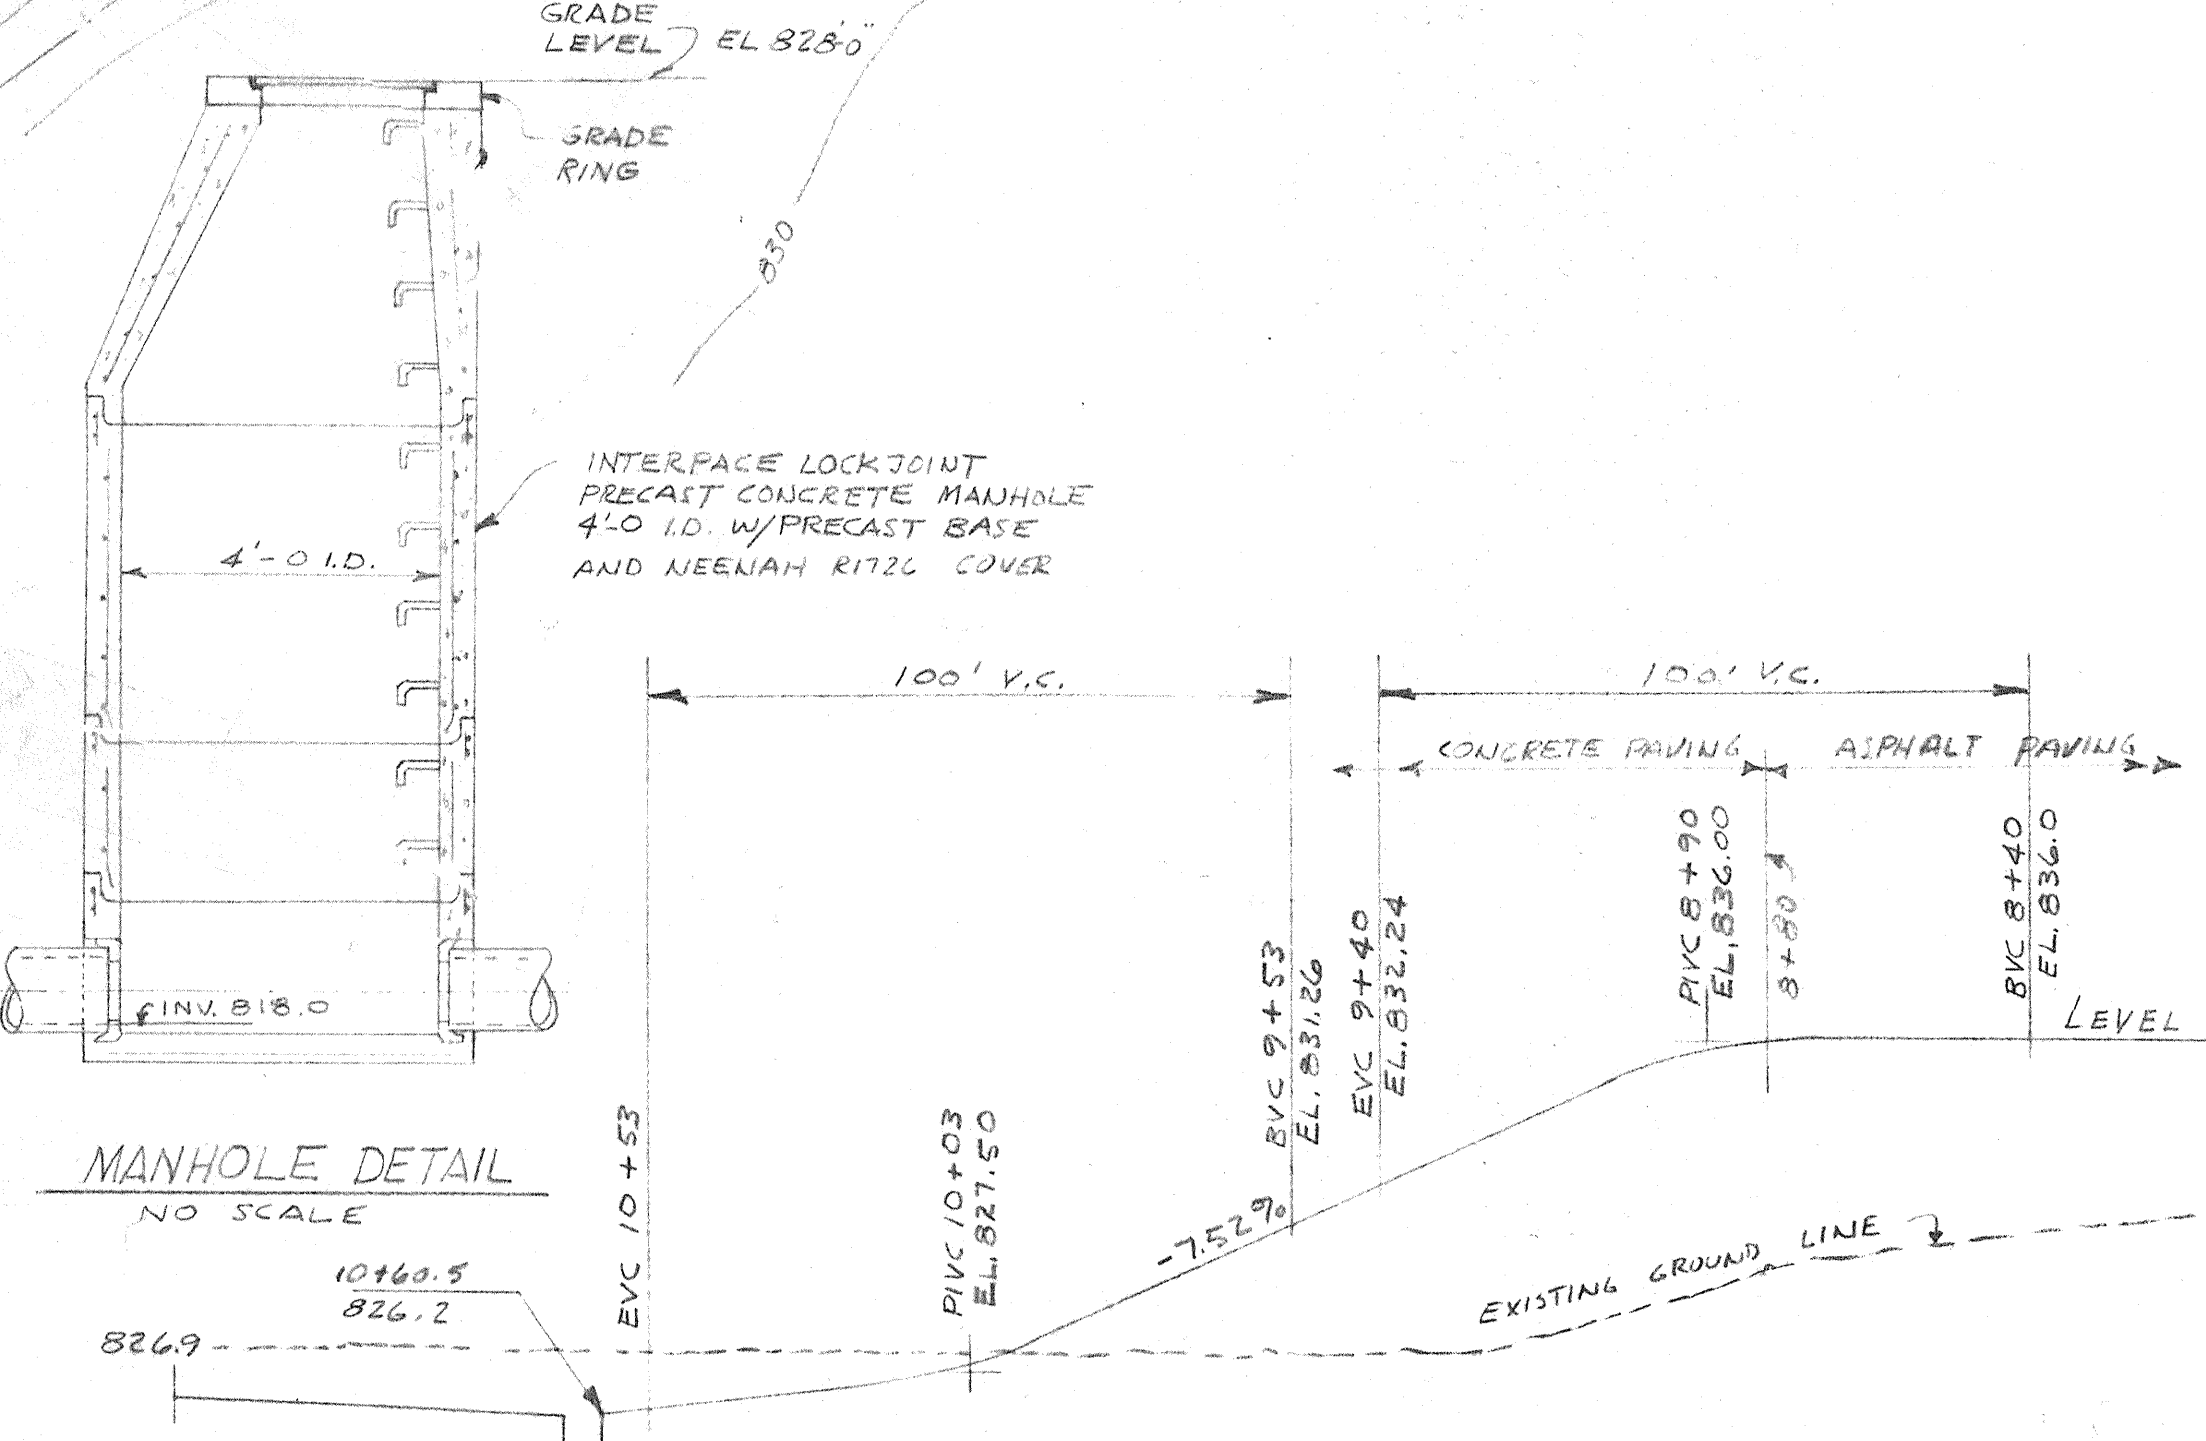


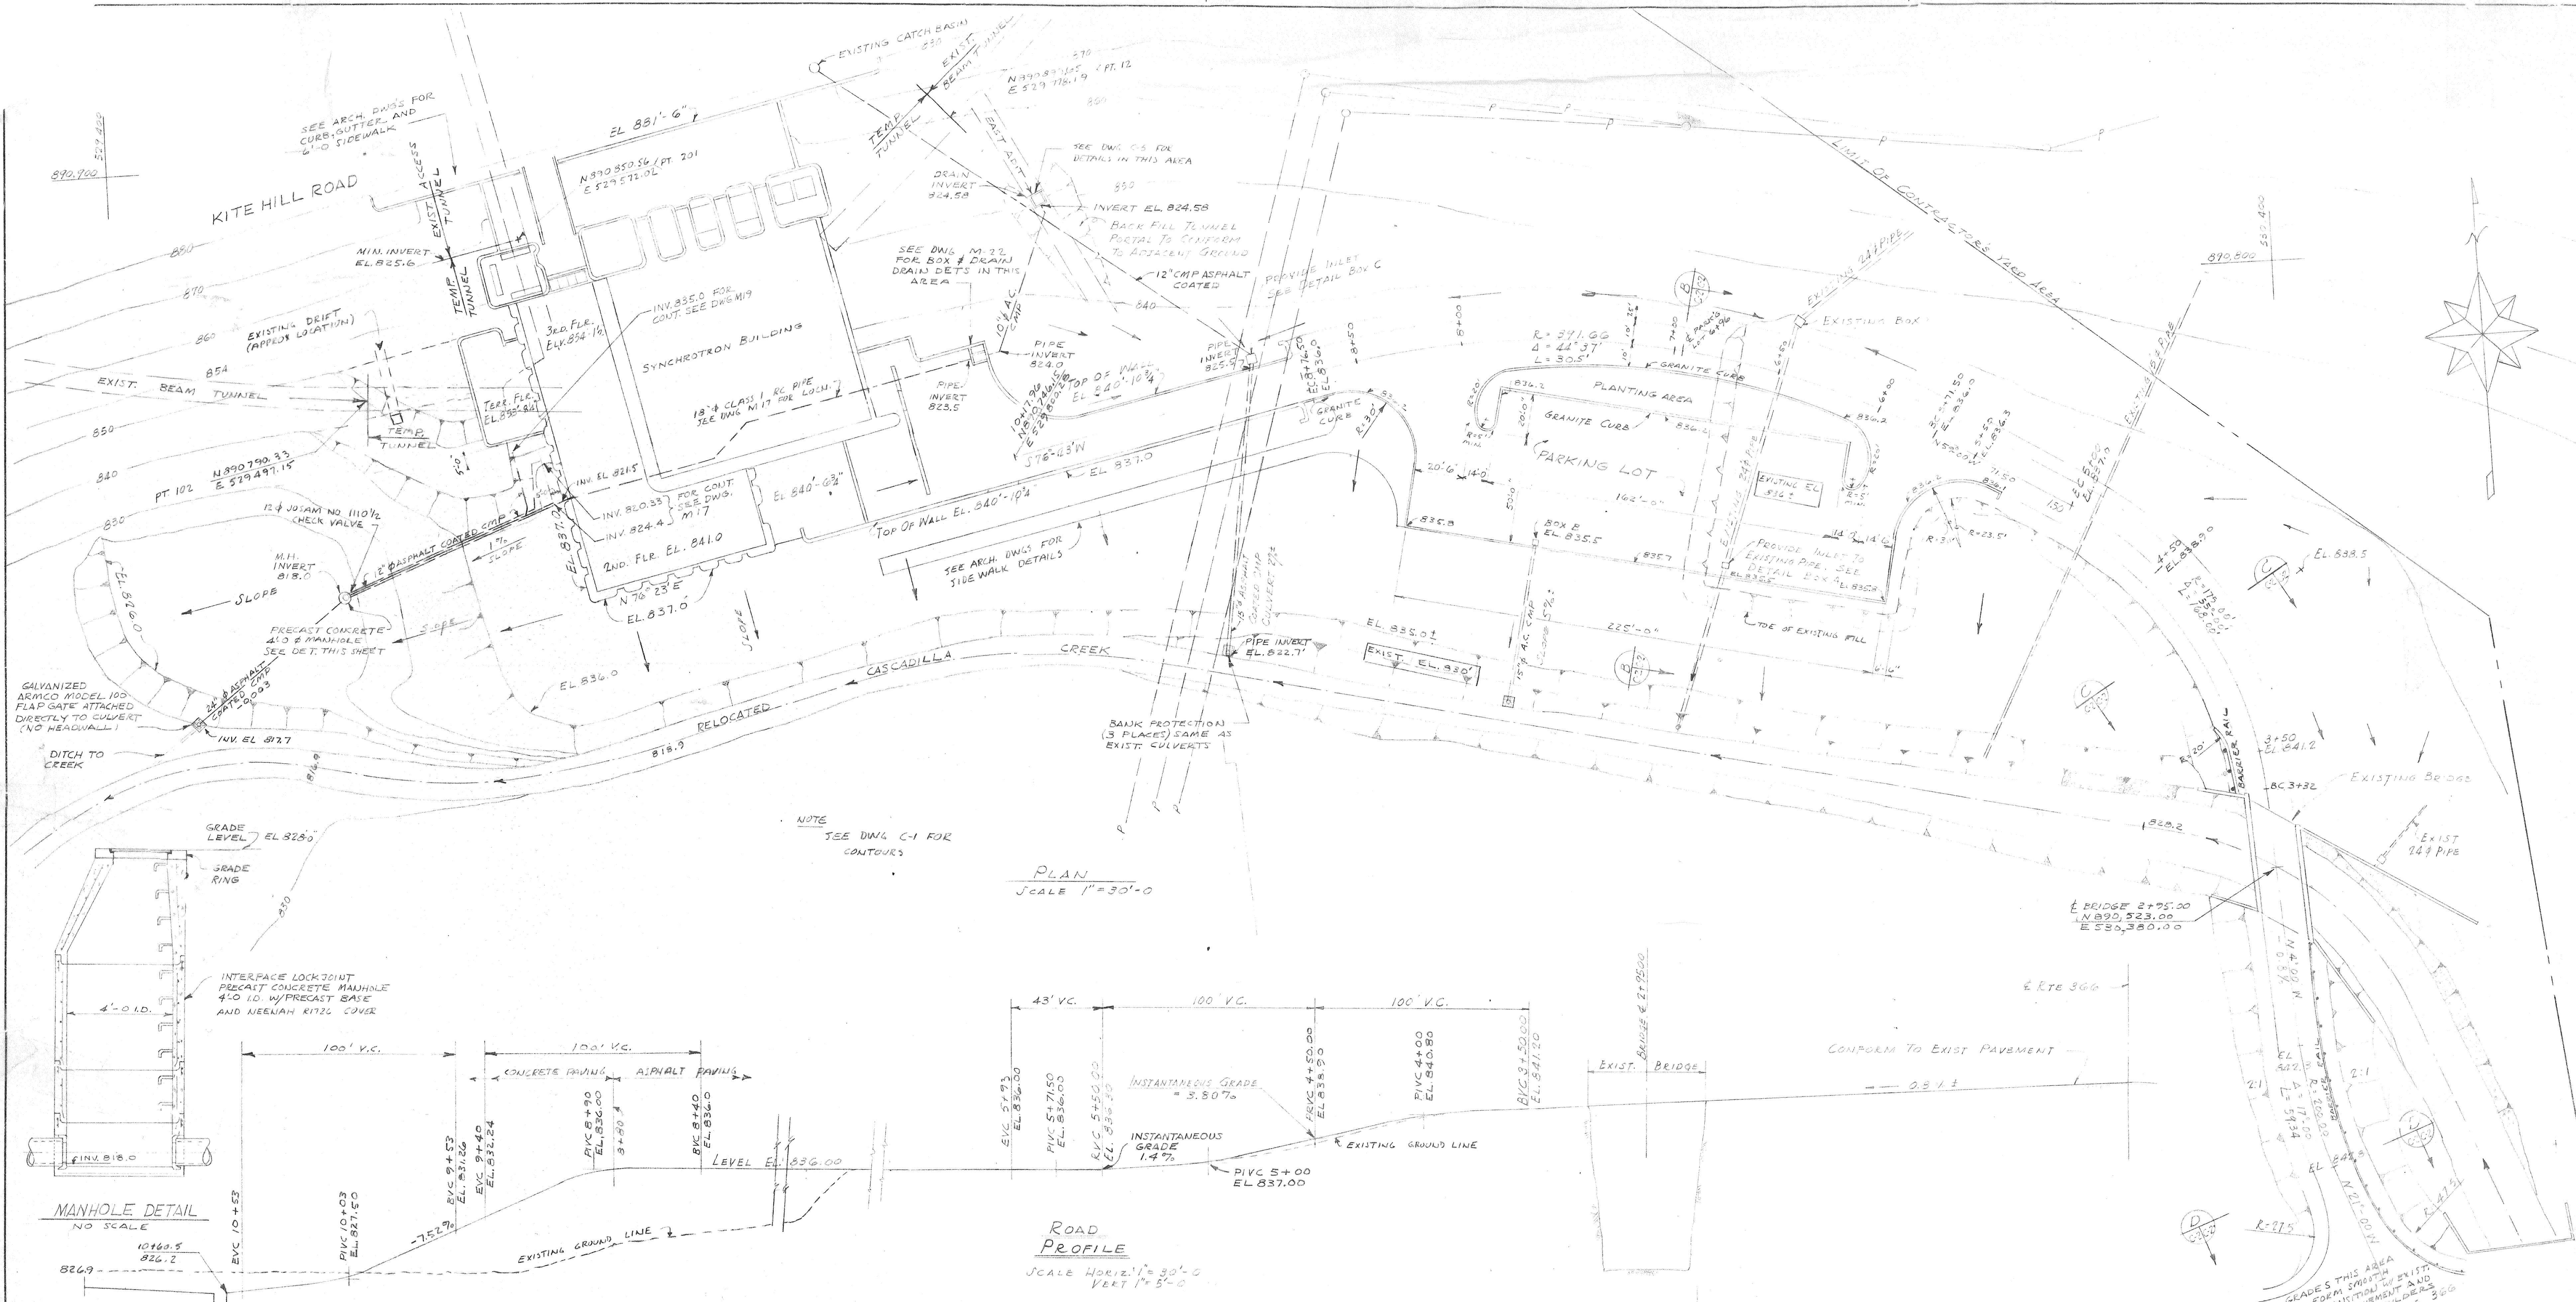

DATE	BY	CHK'D	APP'D
10/15/90	WMB	JM	WMB

**IO GEV CORNELL
SYNCHROTRON LABORATORY
CORNELL
ITHACA**

**UNIVERSITY
NEW YORK**

**SITE GRADING
PLAN AND
TYPICAL
SECTIONS**

WILLIAM M. BROBECK AND ASSOCIATES
IAN MACKINLAY, AIA
PRECNOFF & MATHEU
JACOBS ASSOCIATES
190 GILMAN ST.
TELEPHONE

**ARCHITECT
STRUCTURAL ENGR.
CONSTRUCTION ENGR.**
BERKELEY, CALIF. 94710
415-524-8664

DR.	TITLE	CHK.	JD	SUPV.	GEW	SCALE
1	RELEASED	APPROVED	1/30	4	A.I.U.	
2	LAB NUCLEAR STUDIES		2	102		
	VP-BUSINESS					
	DATE: 10/15/90	DATE:				

SEE ADD. DWG #1