

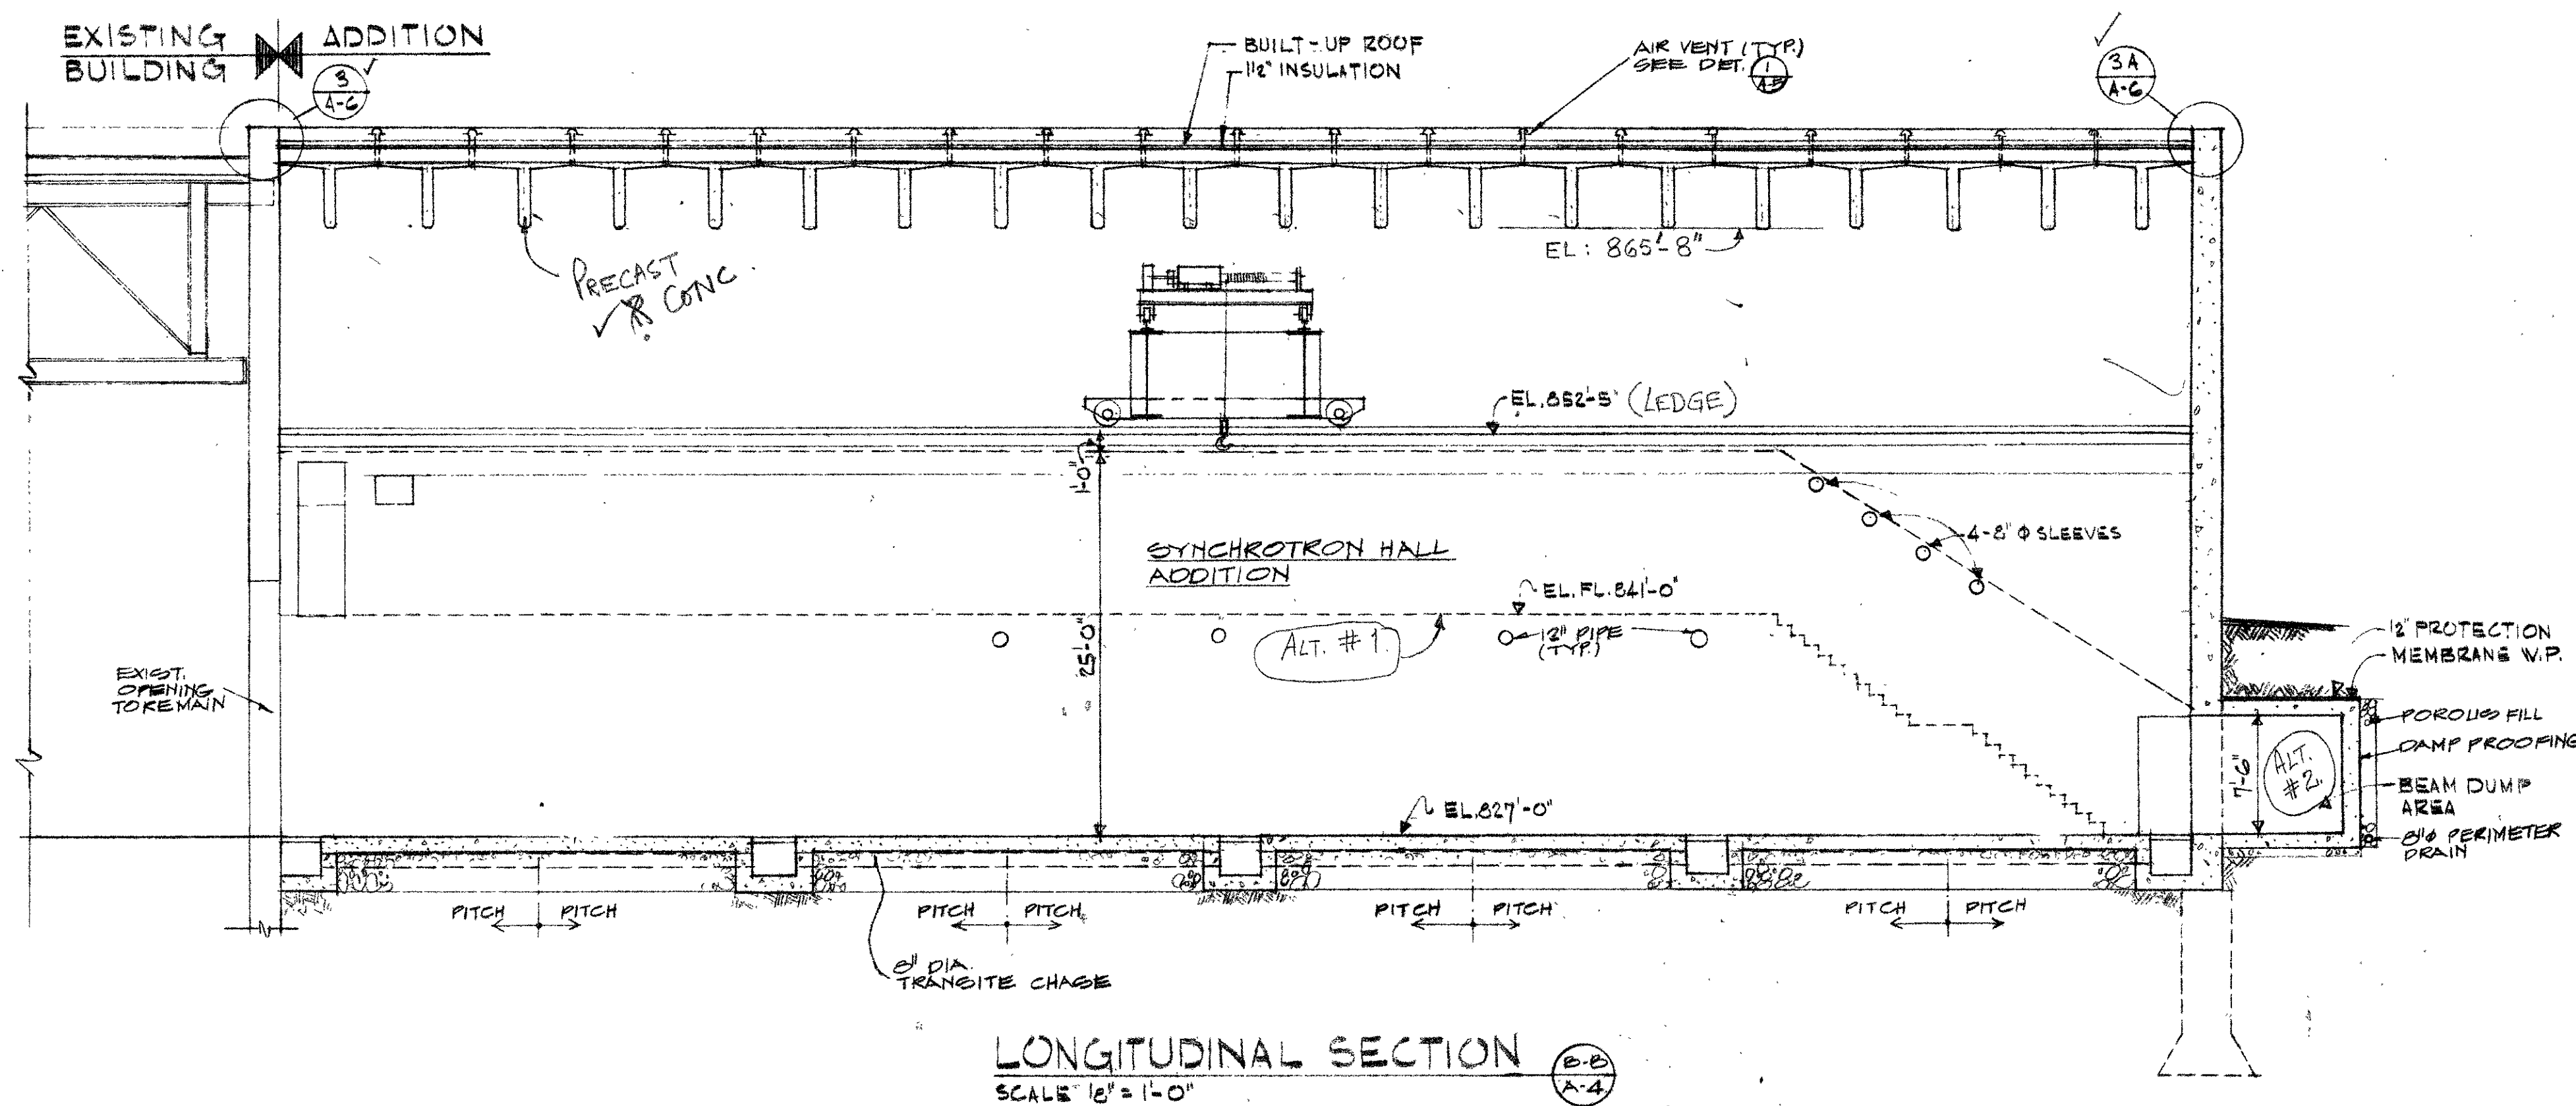
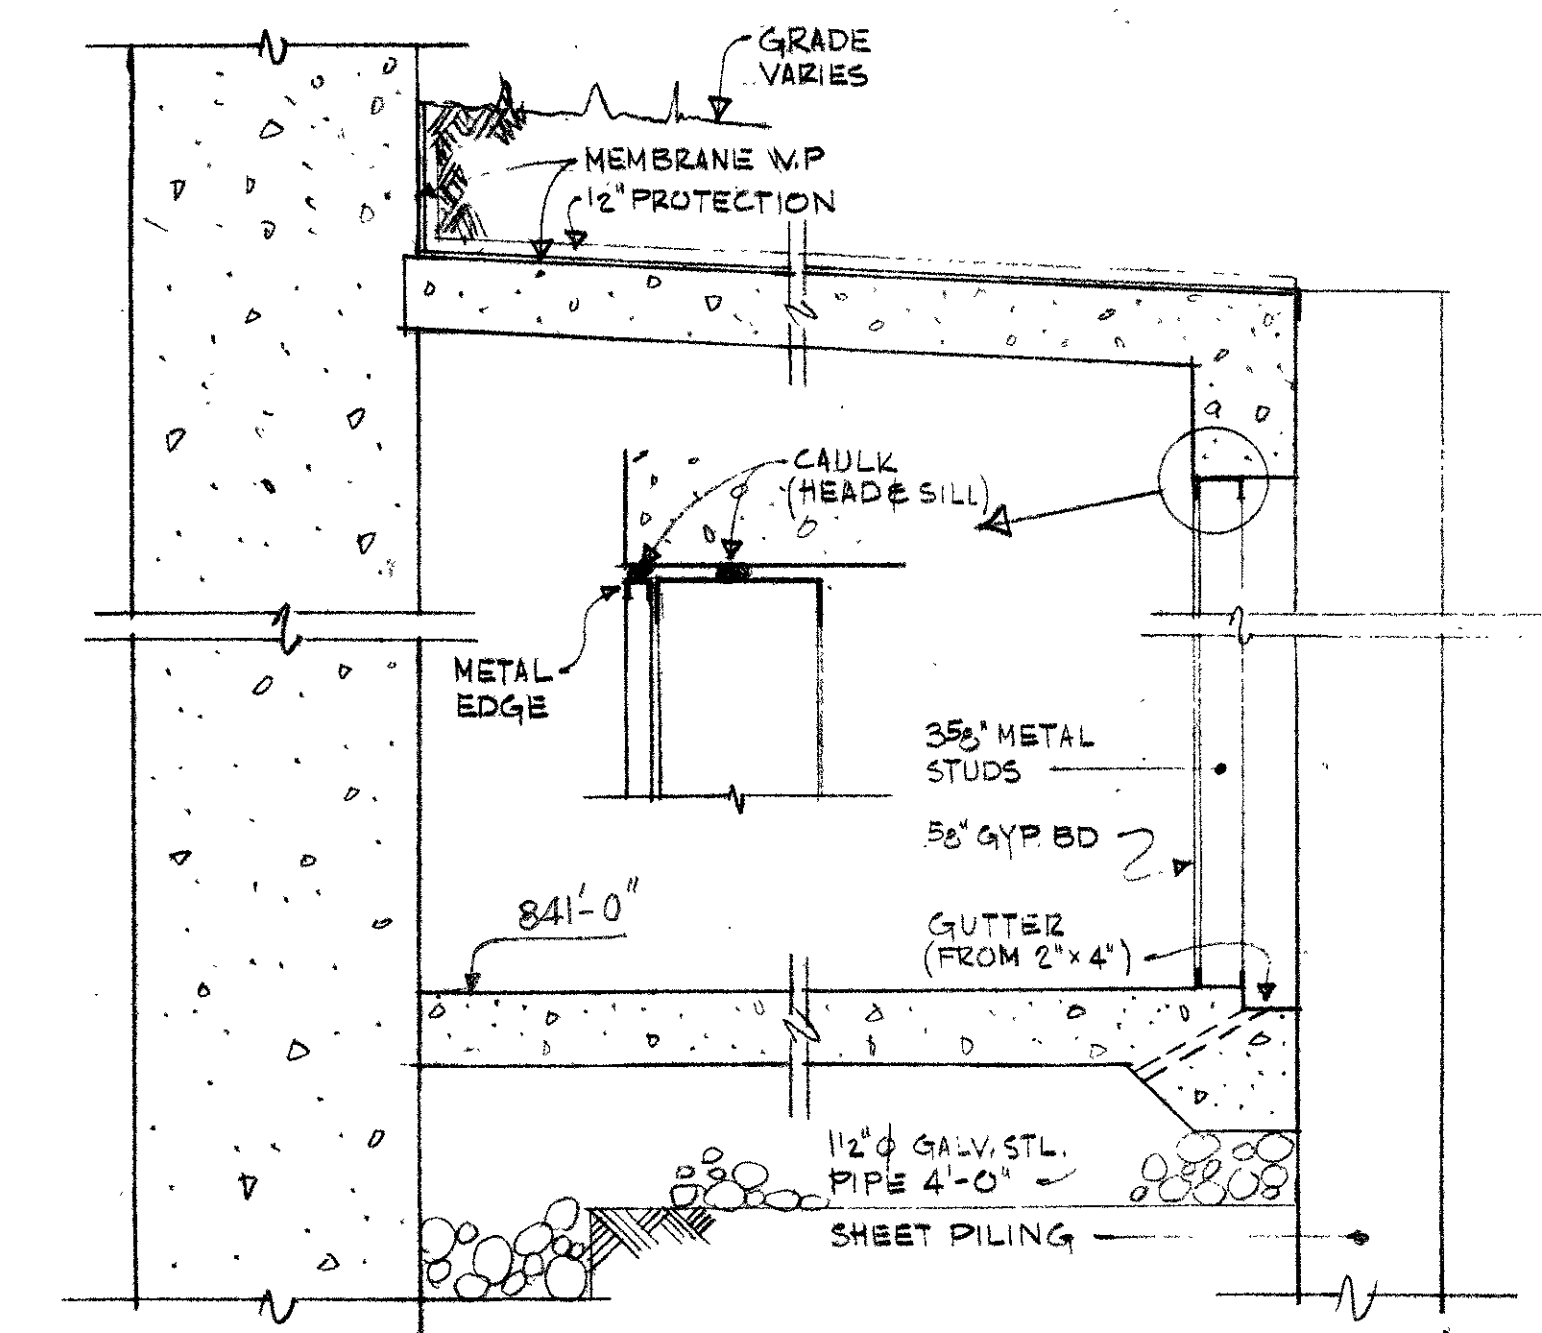


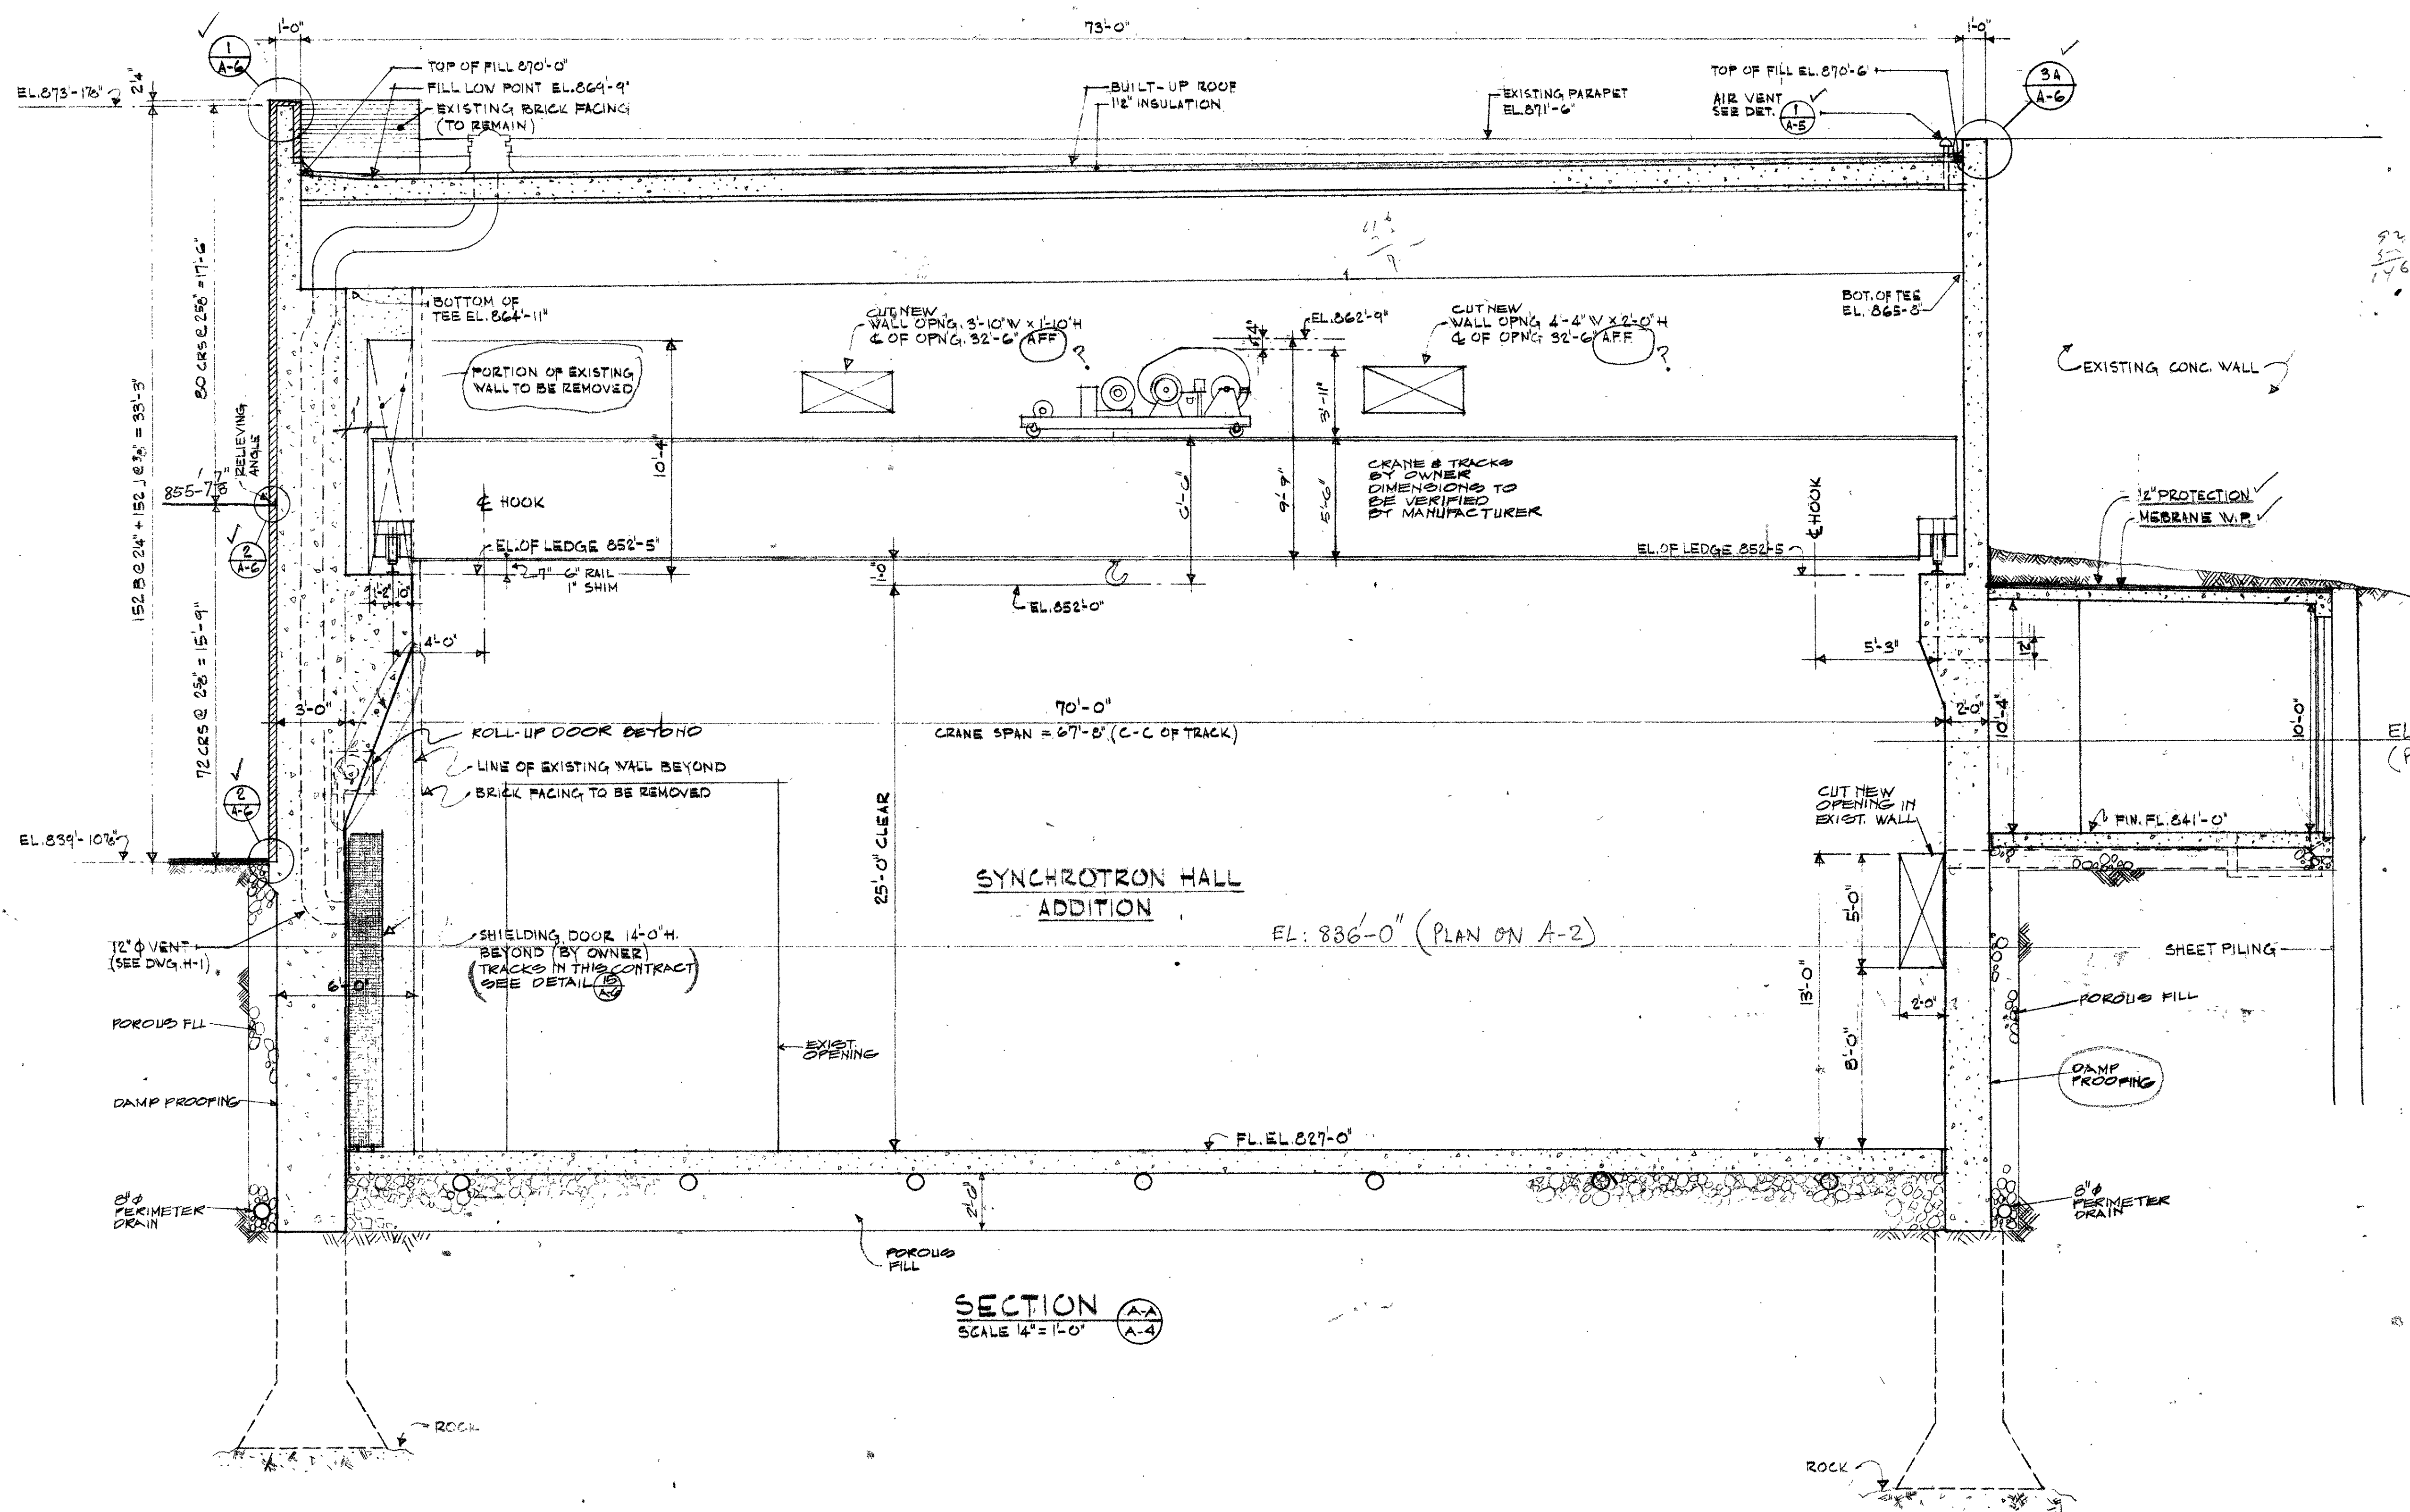

2085-53-71-003 053 249 Cornell University B.&P.

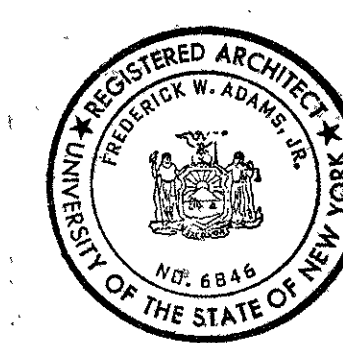

WANK ADAMS SLAVIN & ASSOCIATES  
ARCHITECTS & ENGINEERS  
155 EAST 42 STREET NEW YORK, N.Y. 10017  
10 GEV CORNELL  
WILSON SYNCHROTRON LAB. ADDITION  
CORNELL UNIVERSITY ITHACA, N.Y.  
SECTIONS A-4