
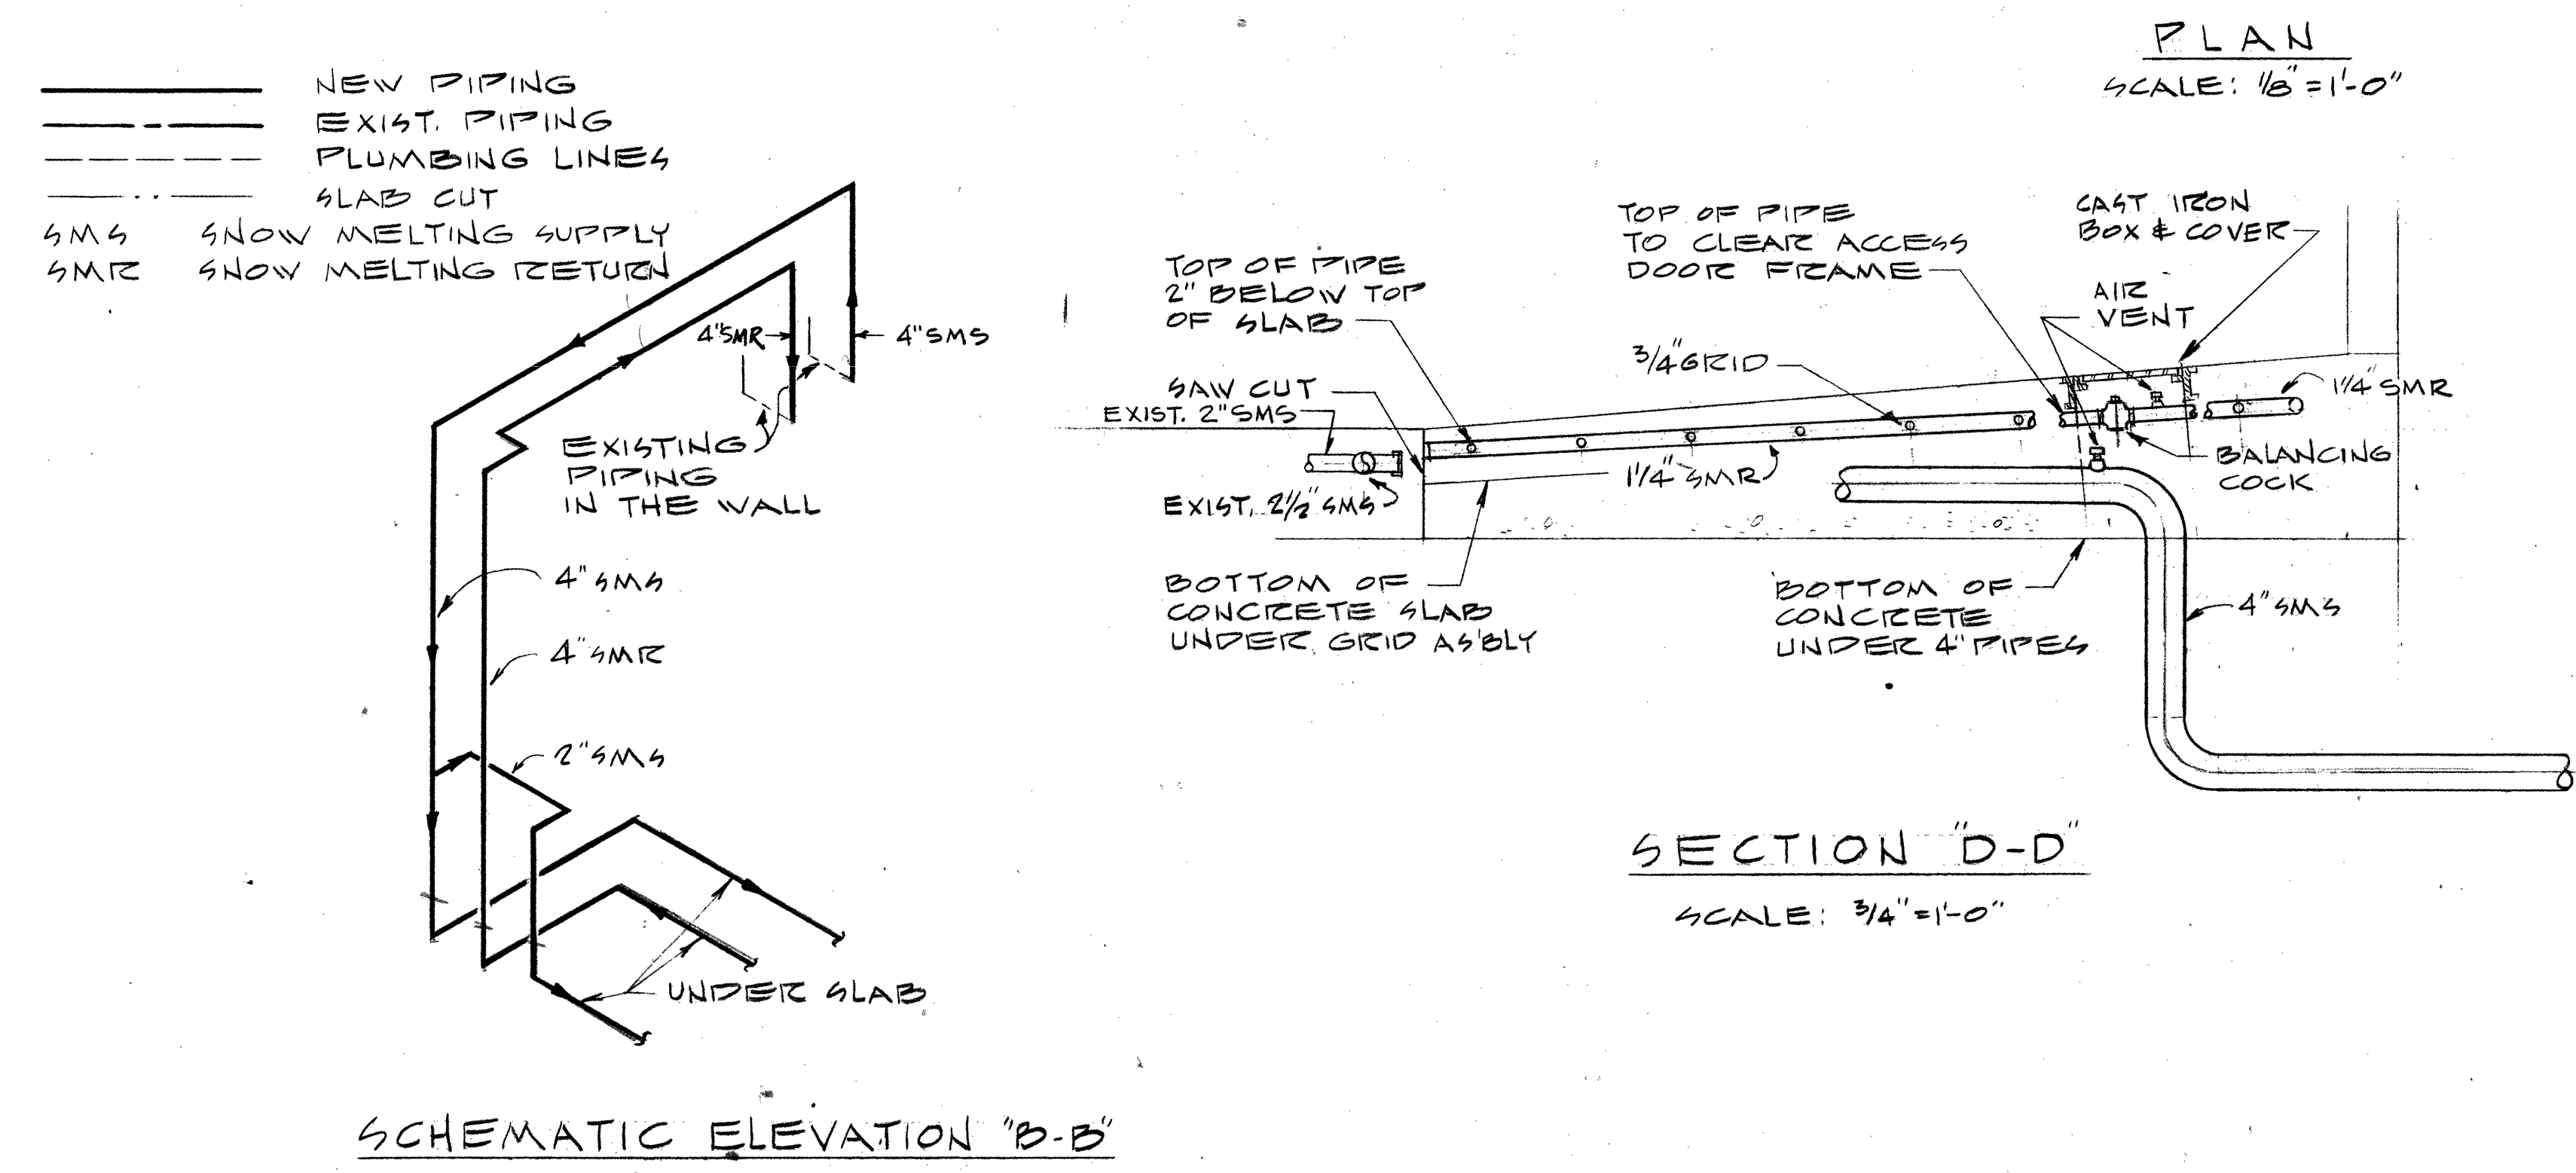
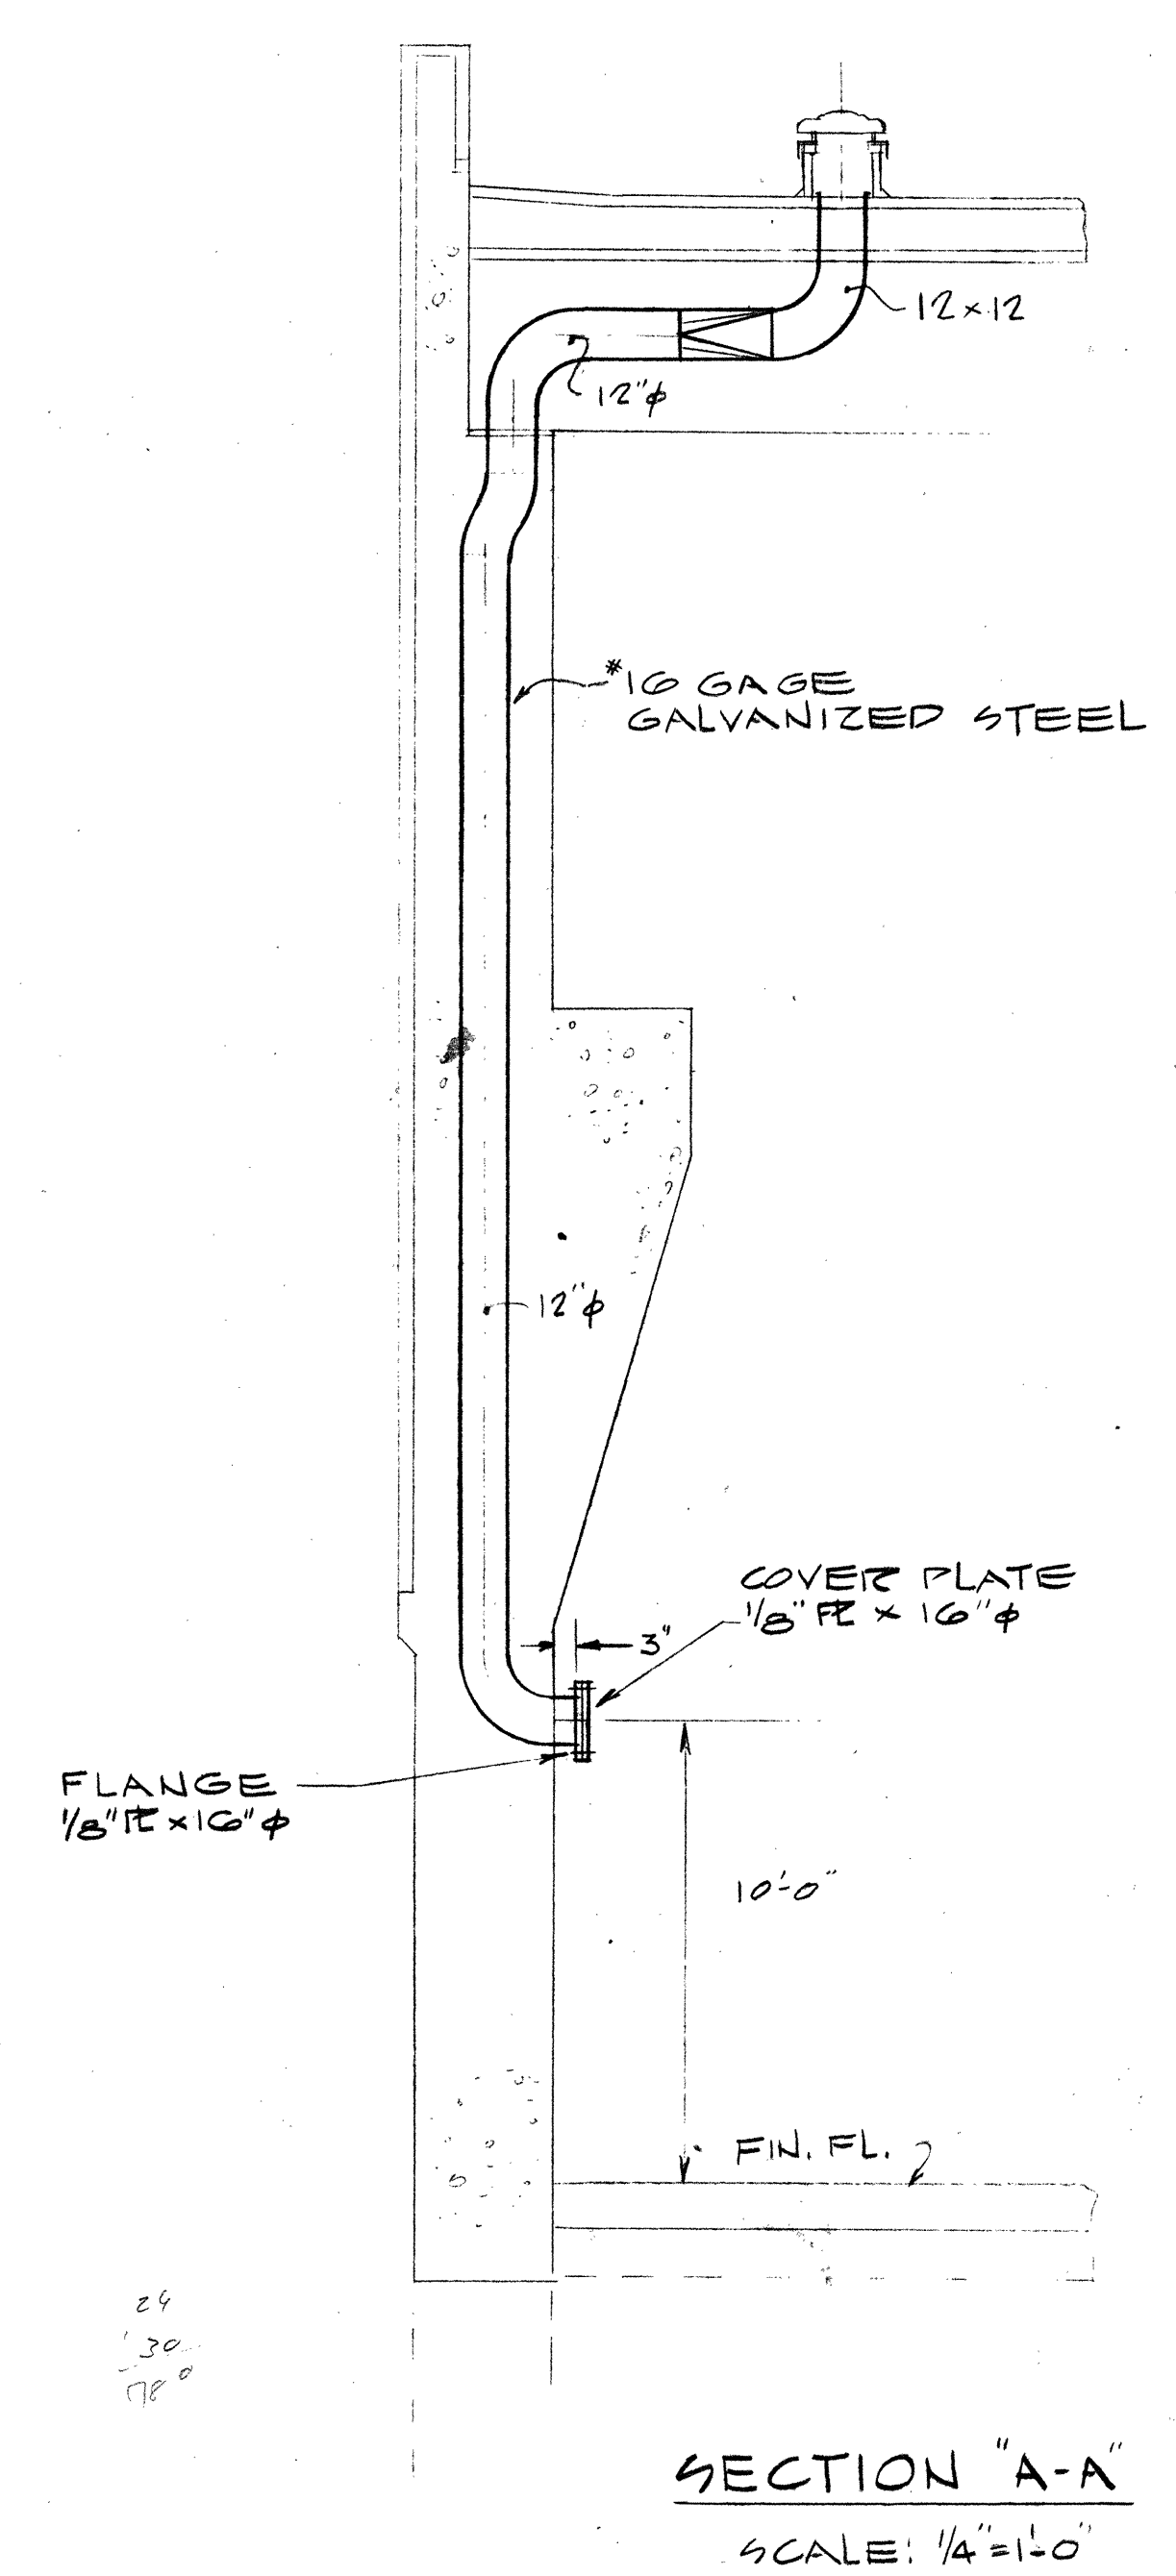
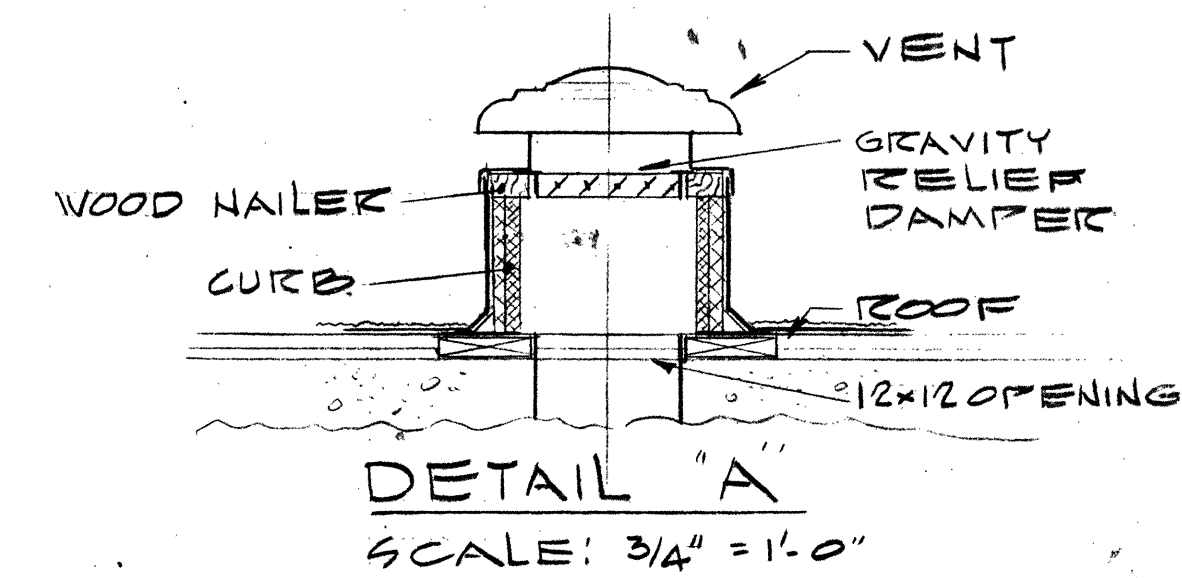


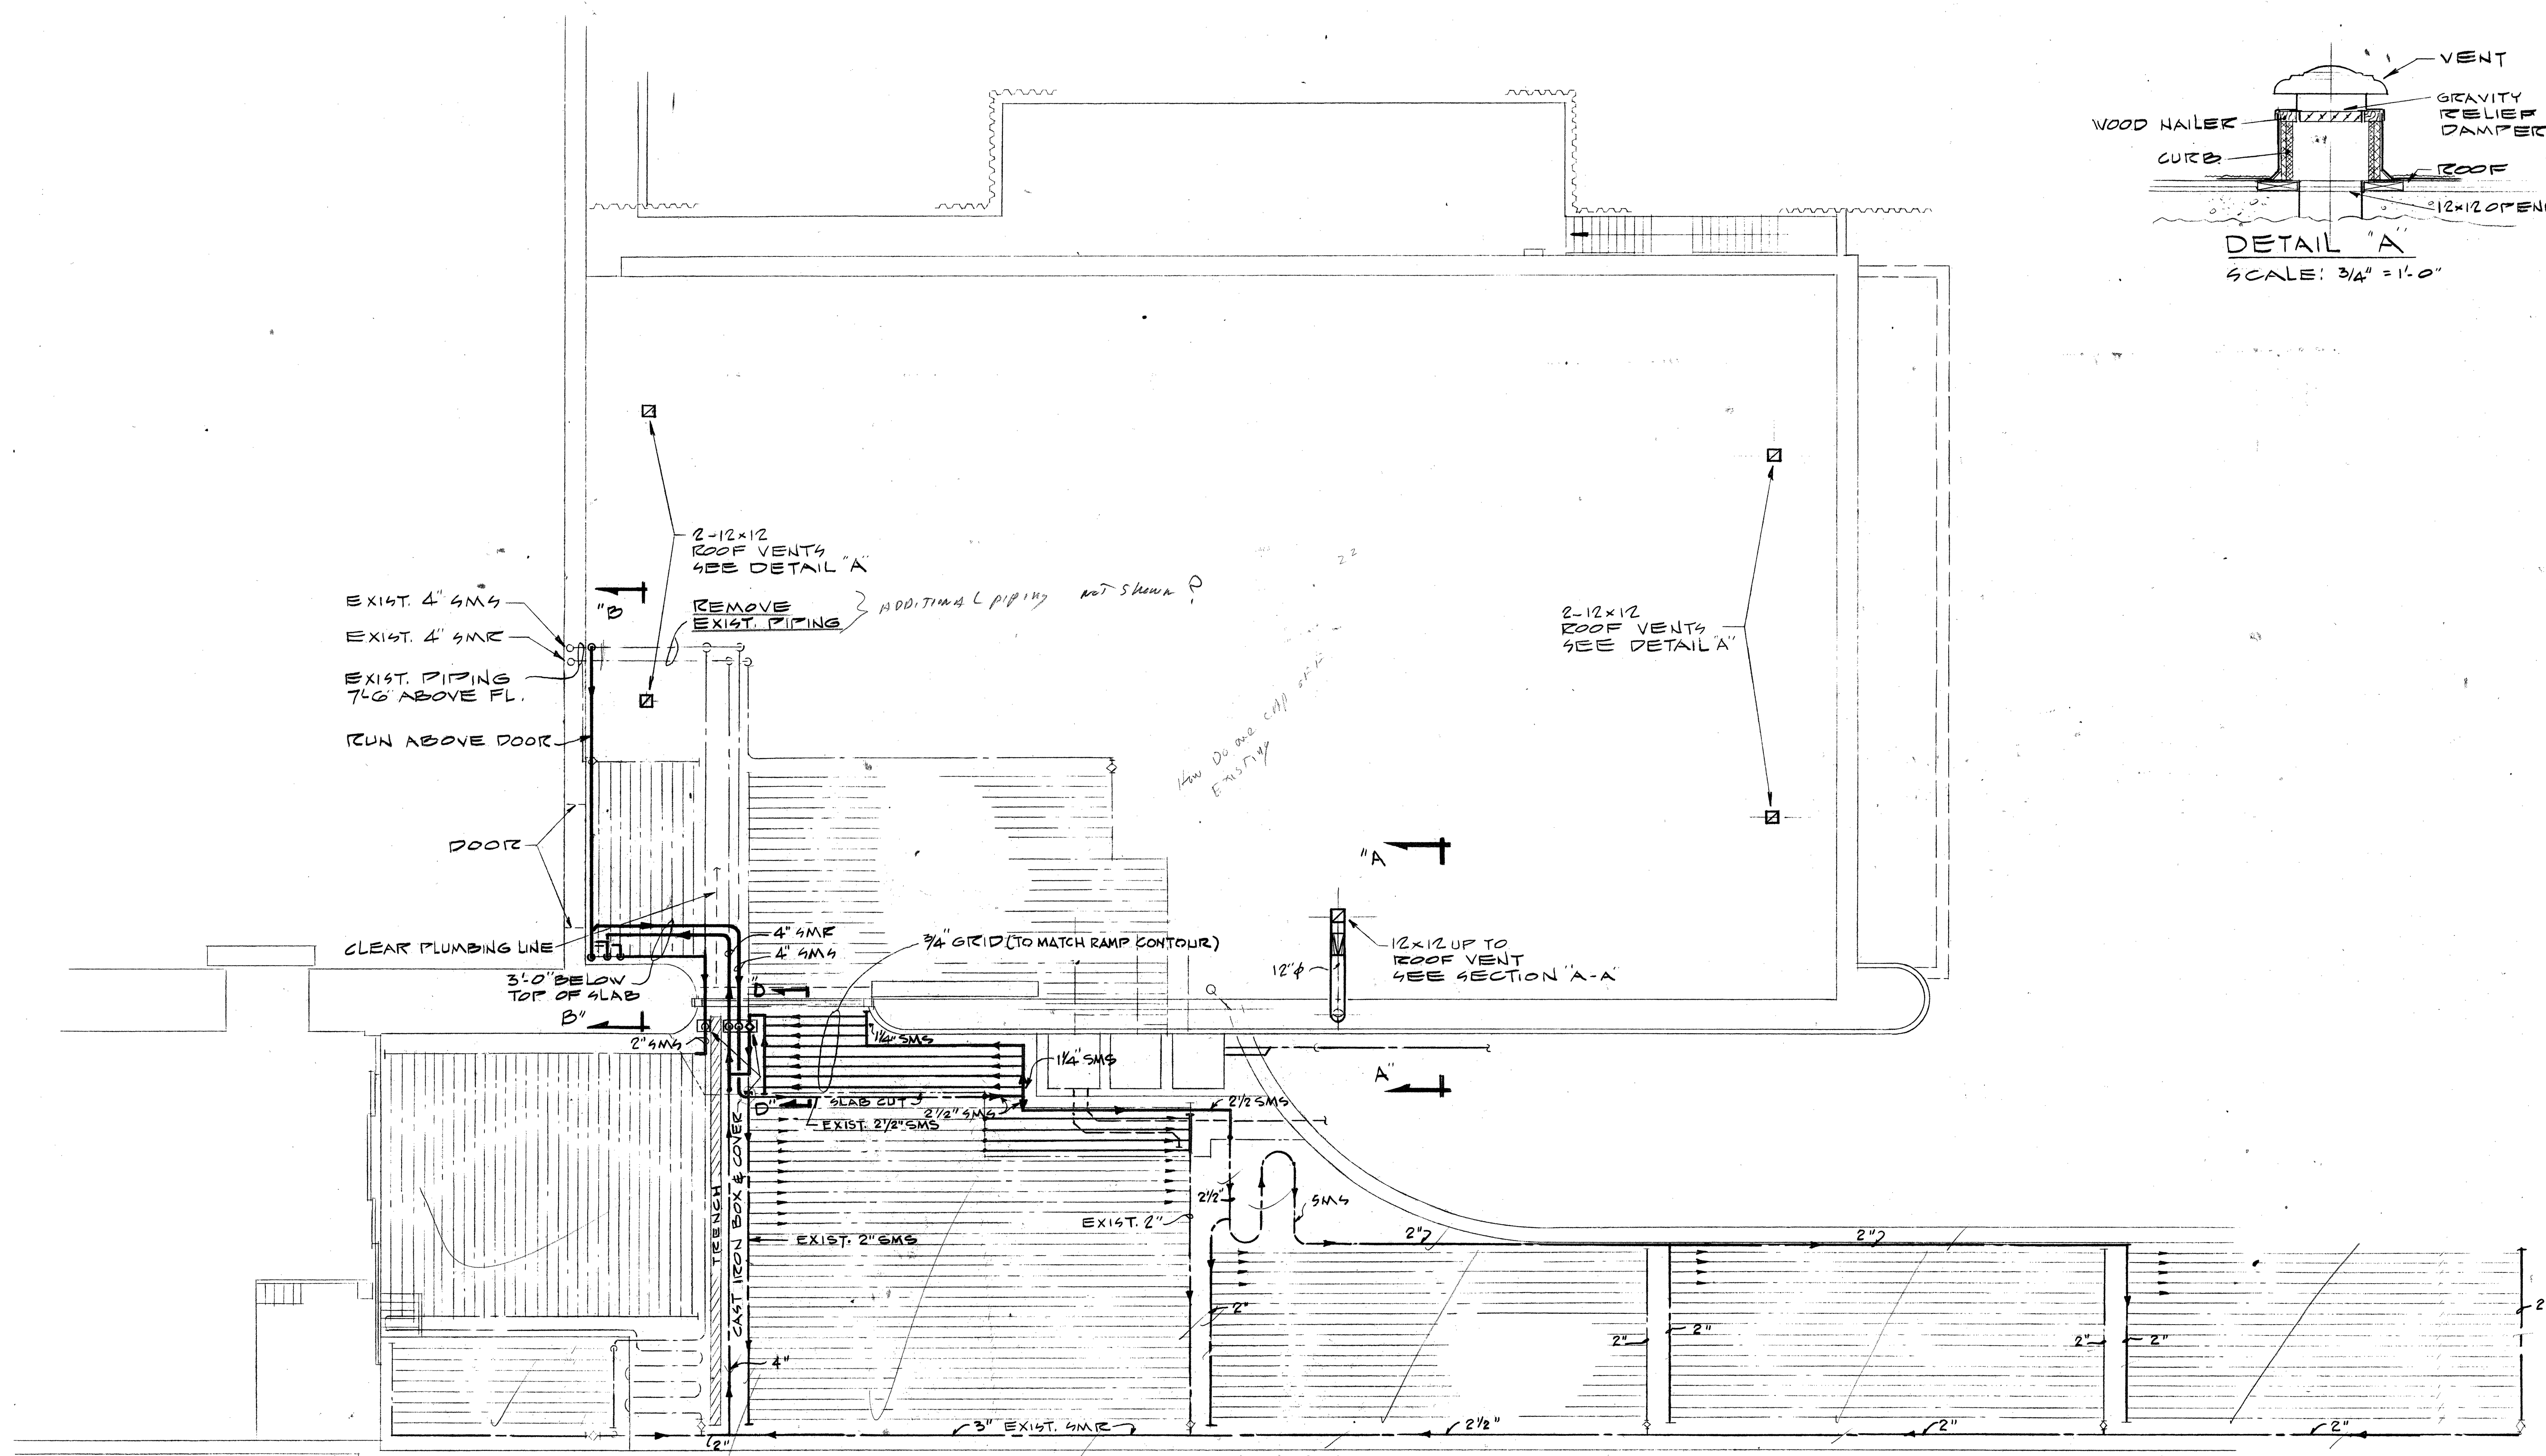

62 VOL - 403

2085-53-71-201 053 256 Cornell University B.&P.

1/10"

WANK ADAMS SLAVIN & ASSOCIATES
ARCHITECTS & ENGINEERS
155 EAST 42 STREET NEW YORK NY 10017

10 GEV CORNELL
WILSON SYNCHROTRON LAB ADDITION
CORNELL UNIVERSITY ITHACA N.Y.

SNOW MELTING & VENTS H-1