


PLUMBING SYMBOLS

DRAINAGE LINE (ABOVE GROUND)
 DRAINAGE LINE (BELOW GROUND)
 COLD WATER LINE (CW)
 P.D. PUMP DISCHARGE (FORCED MAIN)
 EXISTING PIPE TO BE REMOVED
 T.D. TRENCH DRAIN
 C.M.P. CORRUGATED METAL PIPE
 C.I. CAST IRON
 C.O.D.P. CLEAN-OUT DECK PLATE
 (FLOOR W/ADJACENT CONCRETE)

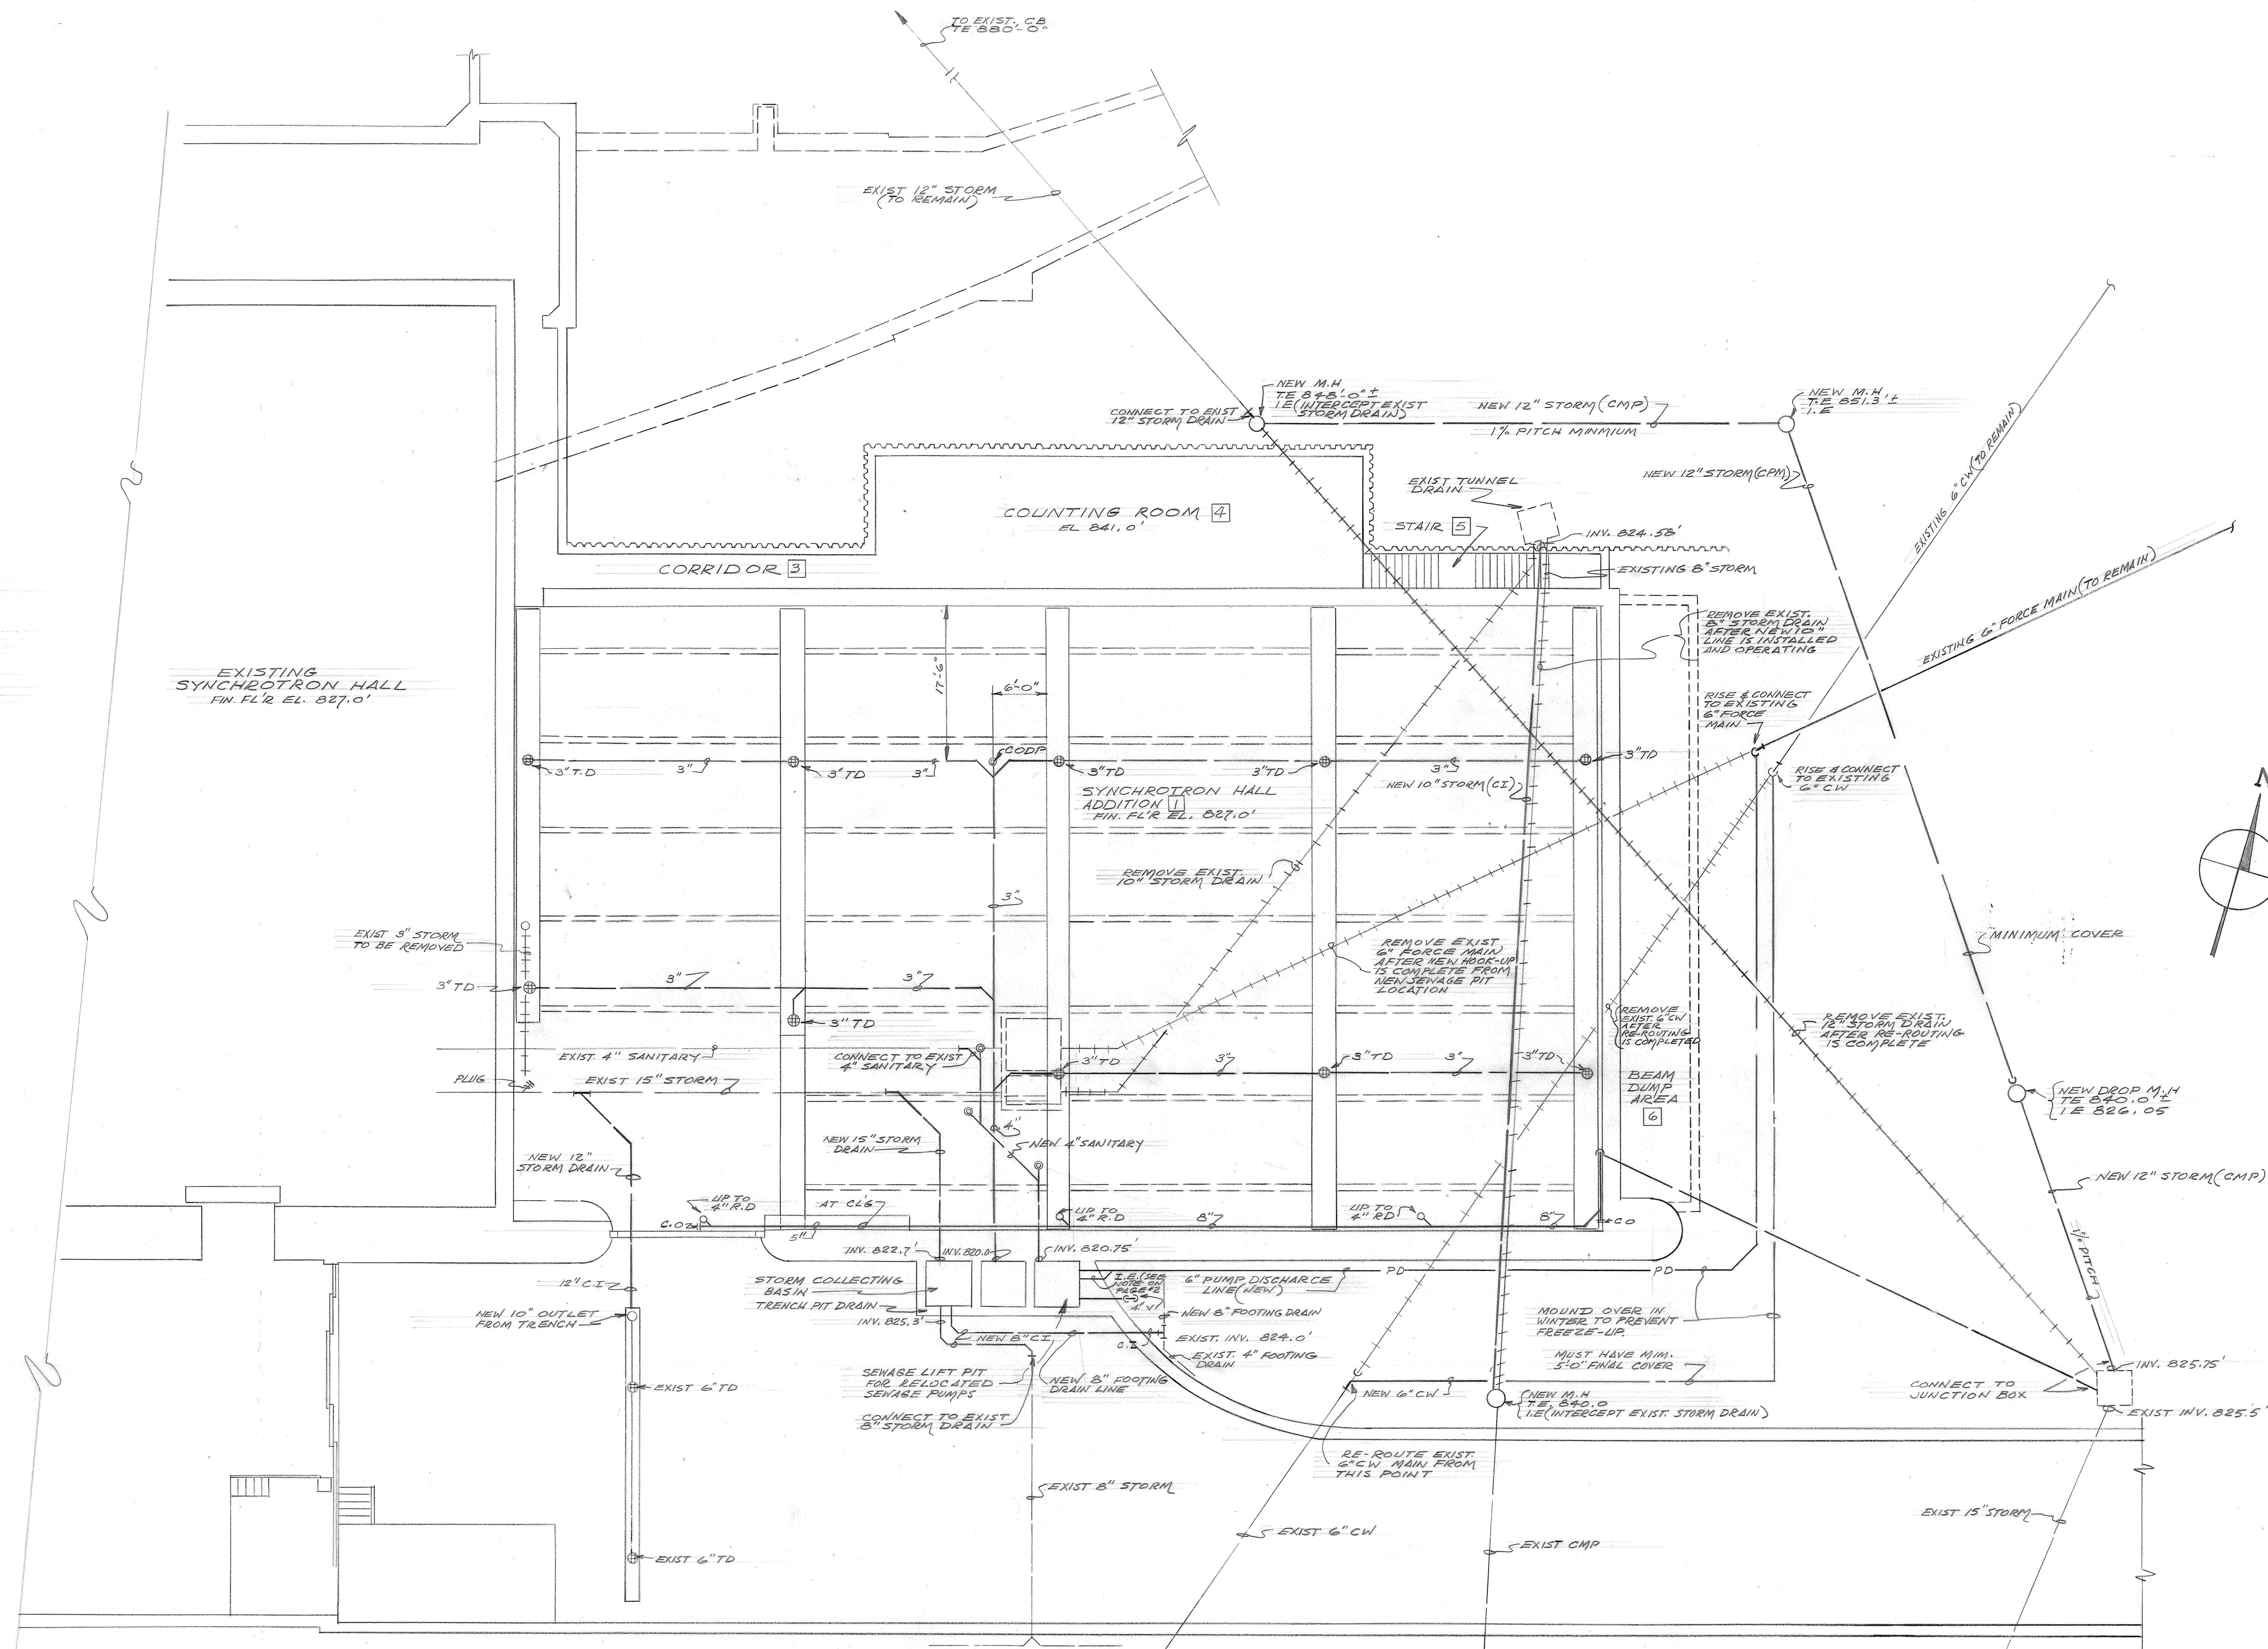

GENERAL NOTES

1. THE CONTRACTOR SHALL VISIT THE BUILDING SITE BEFORE SUBMISSION OF HIS PROPOSAL AND VERIFY ALL EXISTING CONDITIONS AND MAKE ALLOWANCES FOR ANY DISCREPANCIES BETWEEN DRAWINGS AND ACTUAL CONDITIONS

2085-43-73-301 053 345 Cornell University B.&P.
 1/8" 1/10"

PROJECT		10 GEV CORNELL WILSON SYNCHROTRON LAB. ADDITION CORNELL UNIVERSITY - ITHACA, N.Y.		JOB NO.	970
DATE		11/1/73		SCALE	AS NOTED
DWN.		CHK.		DRAWING NO.	P-1
NO.		DATE		REVISION	
ARCH.		ENGINEER		GEN. CONT.	
A.J. ECKERT		A.J. ECKERT		8.8.73	
ALBANY, NEW YORK.		A.J. ECKERT CO., INC.		MECHANICAL CONTRACTORS	