

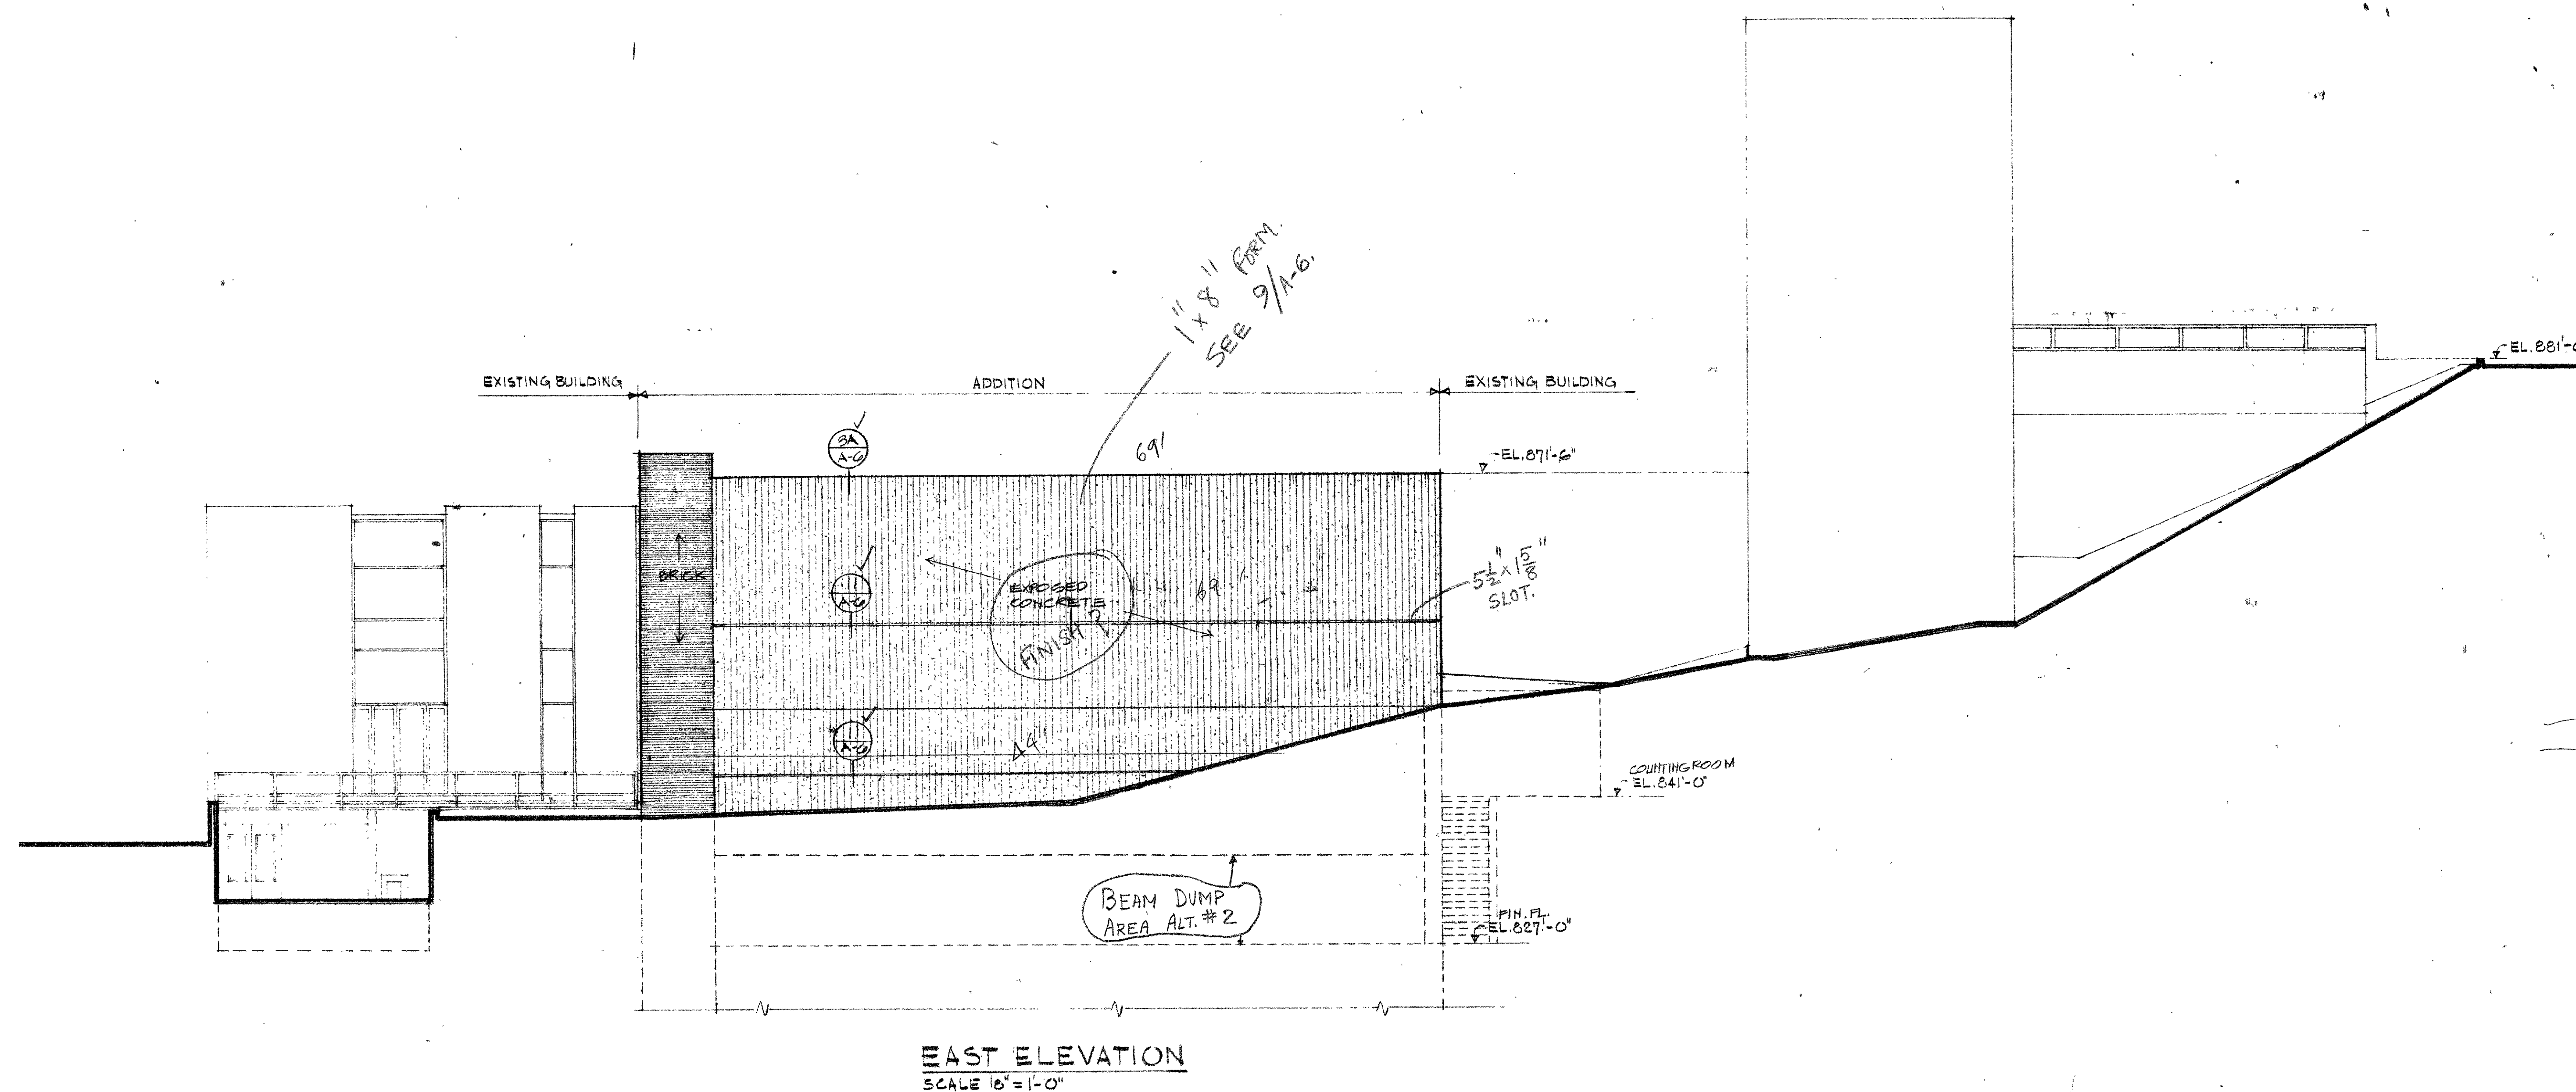


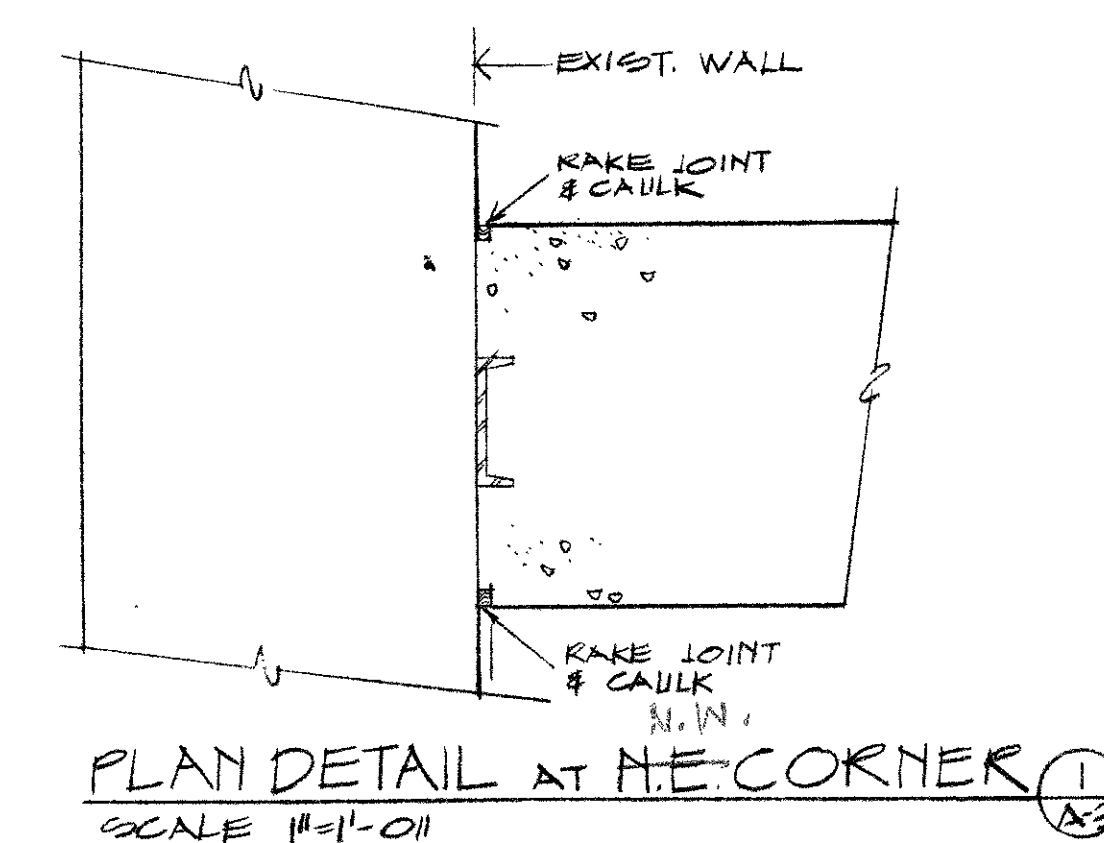

2085-53-71-002 053 248 Cornell University B.&P.

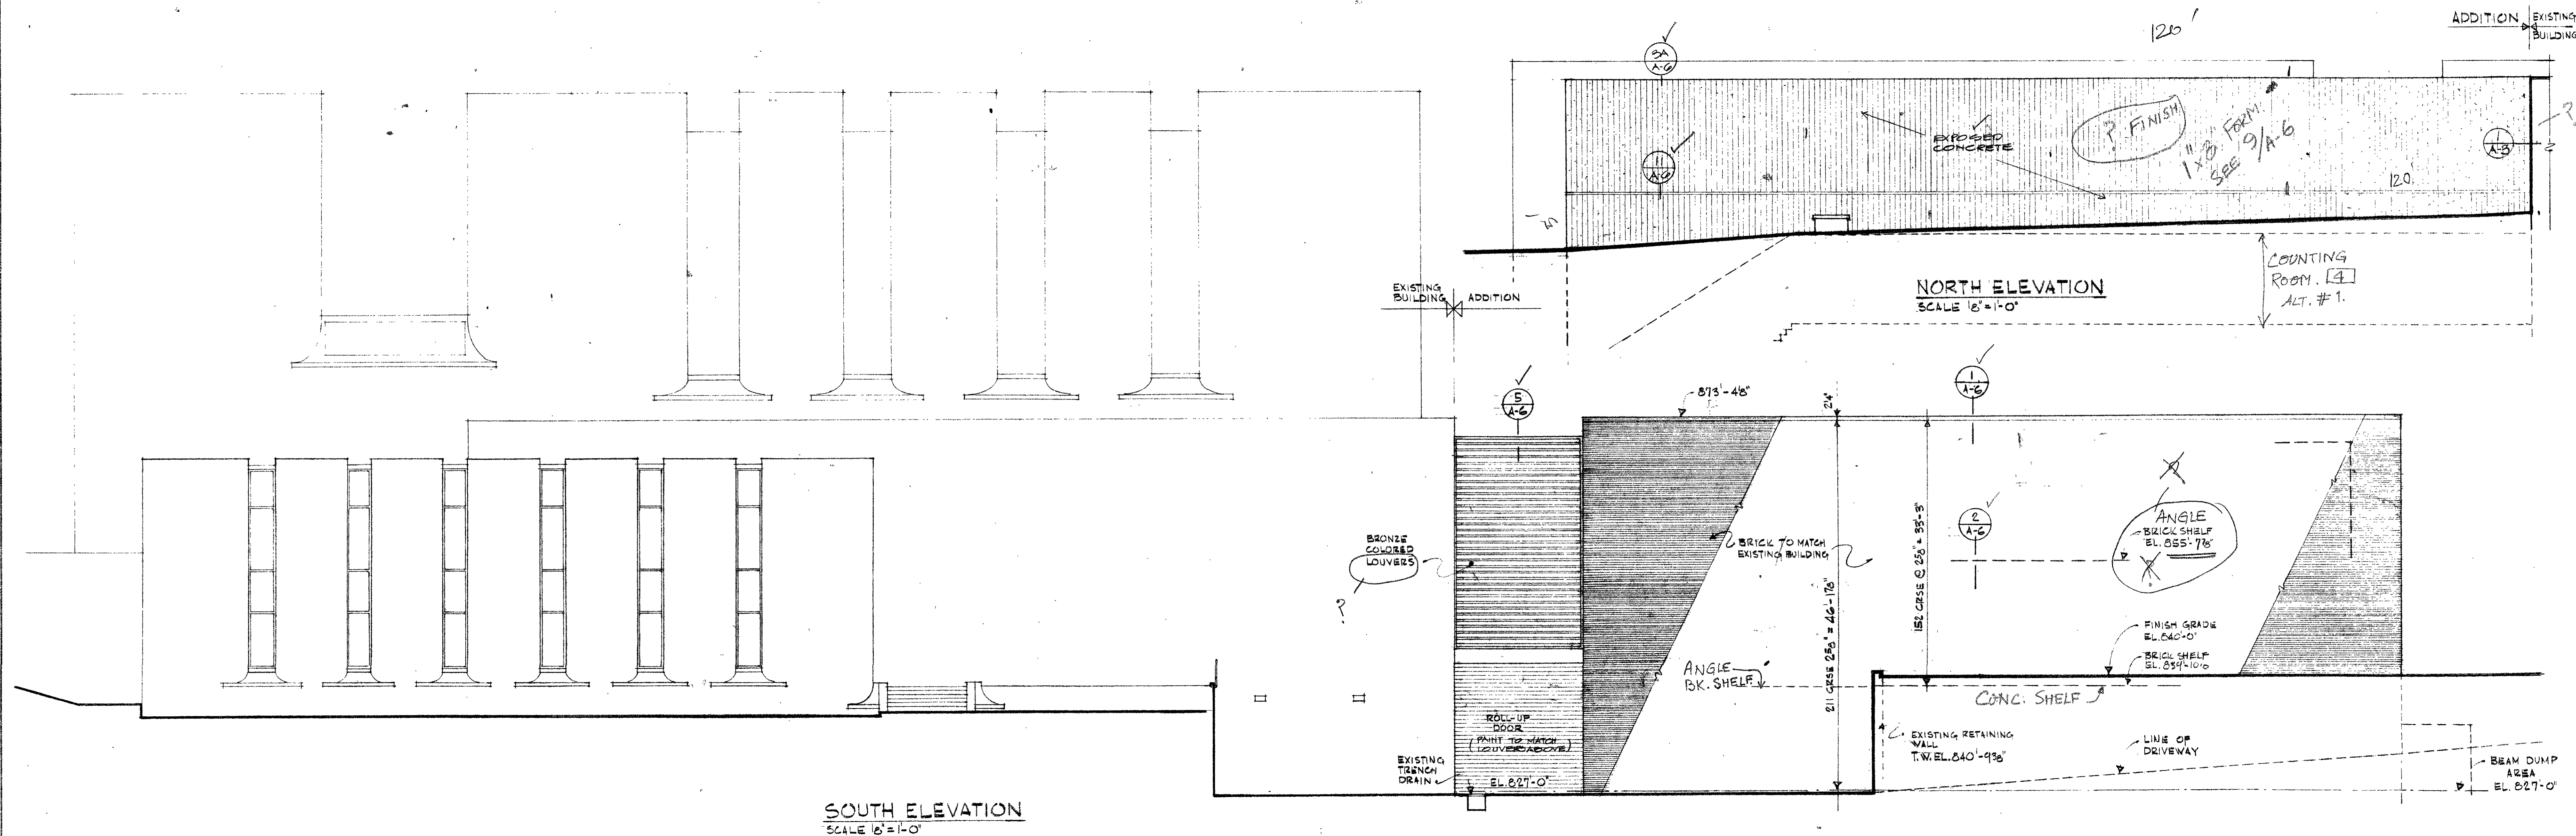

WANK ADAMS SLAVIN & ASSOCIATES
ARCHITECTS & ENGINEERS
155 EAST 42 STREET NEW YORK, NY 10017
10 GEV CORNELL
WILSON SYNCHROTRON LAB ADDITION
CORNELL UNIVERSITY ITHACA, NY
ELEVATIONS A-3