


Addition to Wilson Laboratory
Cornell High Energy Synchrotron Source and Laboratory for Nuclear Studies
Cornell University, Ithaca, New York

Scale: As Noted	Date: 9 Nov 1984
Project No: 83054	Drawn by: GNC BT DI


Plan - Level 1

A3


Panel fold Wood Door in lounge 103
Changed from oak veneer To textured
Vinyl in off white.
As per Cg 24

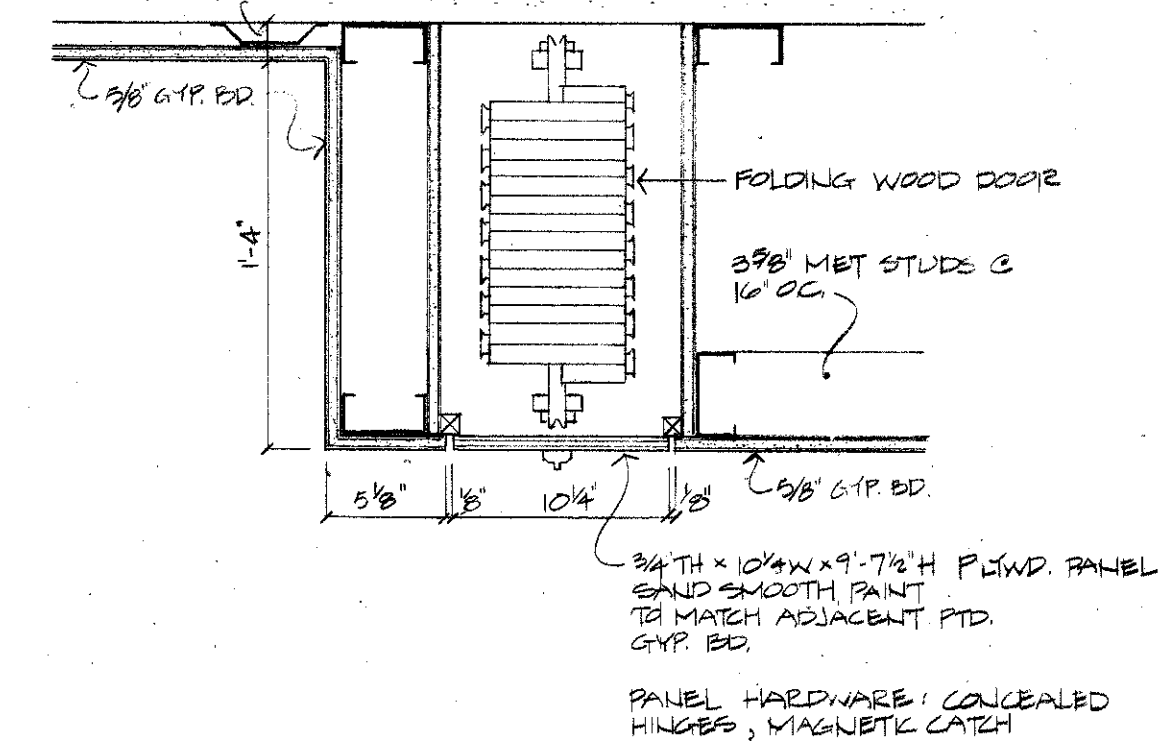

2 FOLDING WOOD DOOR POCKET
A3 1/2" = 1'-0"

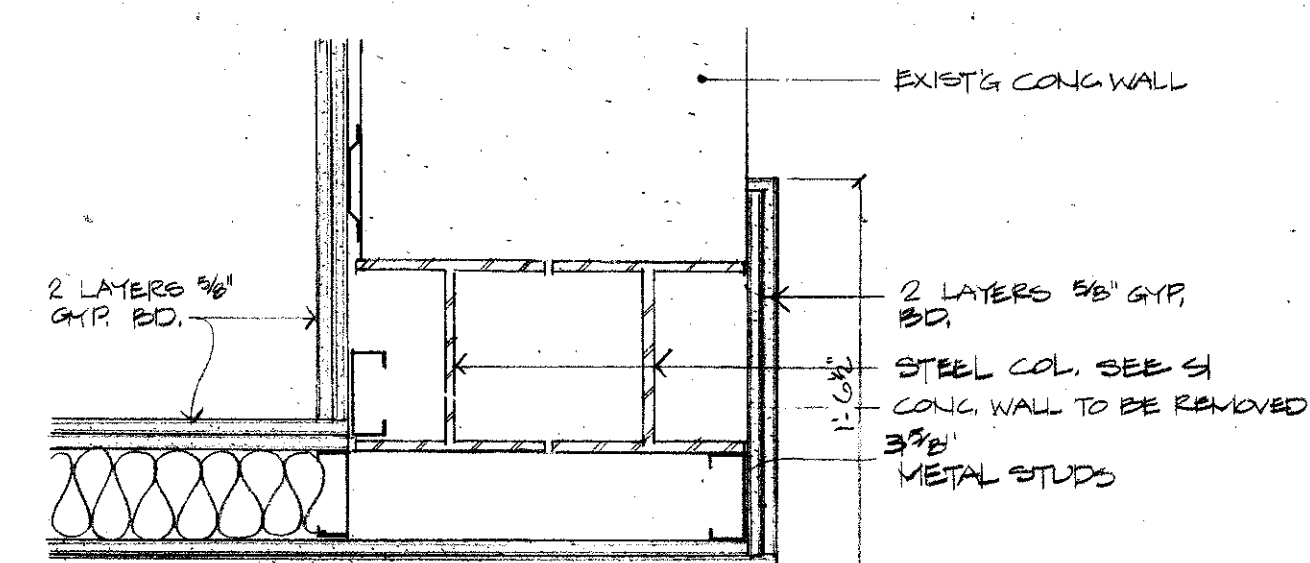


3 GYP BD SHEATHING AT STEEL COLUMNS
A3 1/2" = 1'-0"

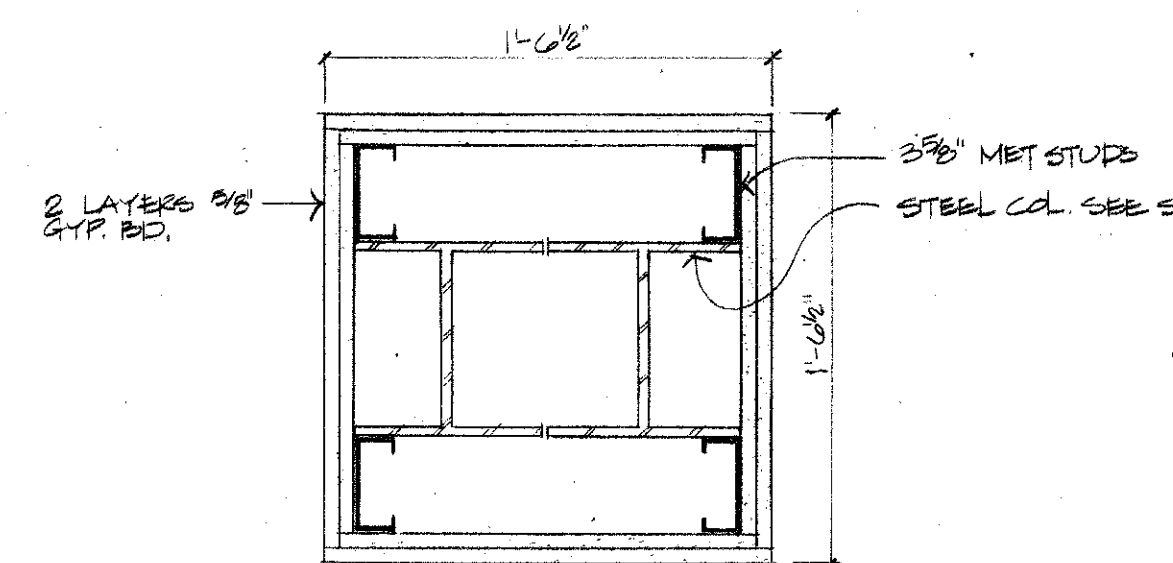

4 GYP BD SHEATHING AT STEEL COLUMNS
A3 1/2" = 1'-0"

2085 - 0-0066-1984-074-004	Cornell University
1/8"	1/10"

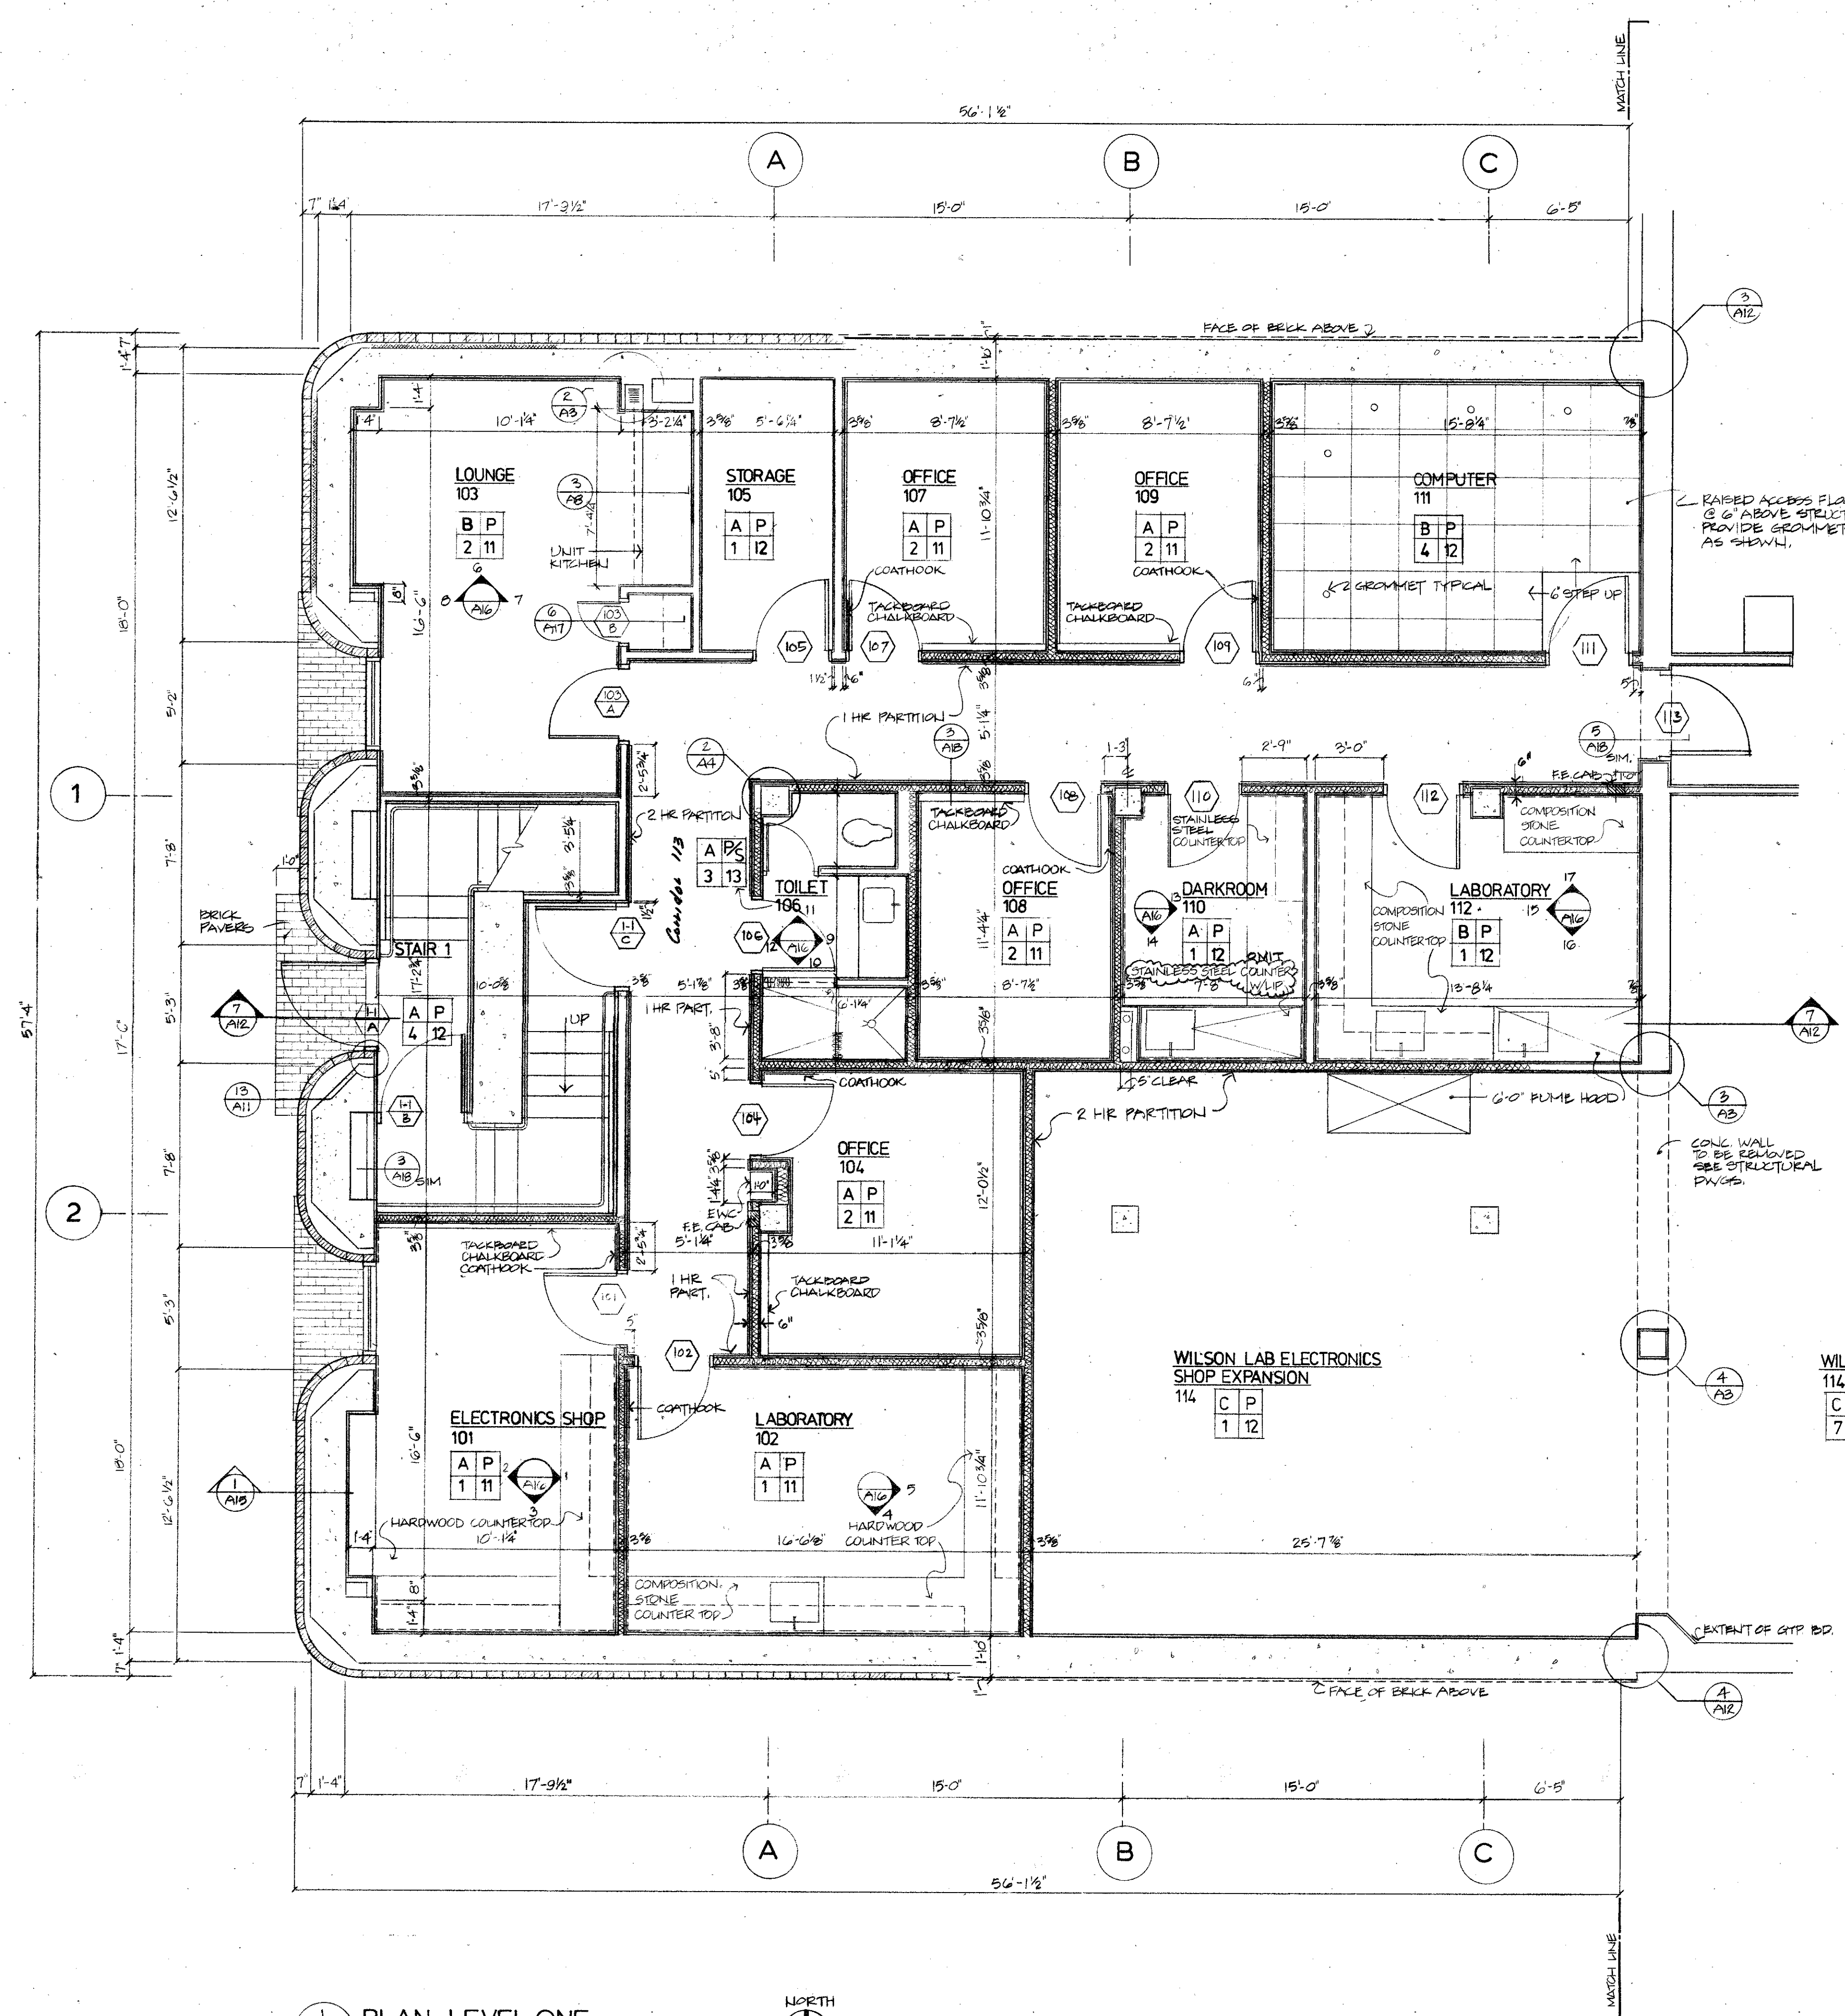

1 PLAN-LEVEL ONE
A3 1/4" = 1'-0"

074-004