


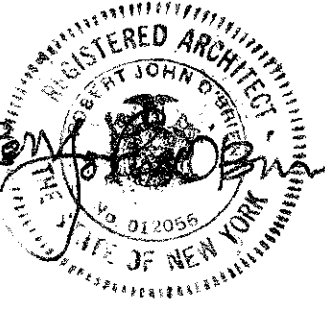


Addition to Wilson Laboratory
Cornell High Energy Synchrotron Source and Laboratory for Nuclear Studies
Cornell University, Ithaca, New York


Scale: As Noted Date: 9 Nov 1984
Project No: 83054 Drawn by: GNC BT DI

Plan - Level 2


A4

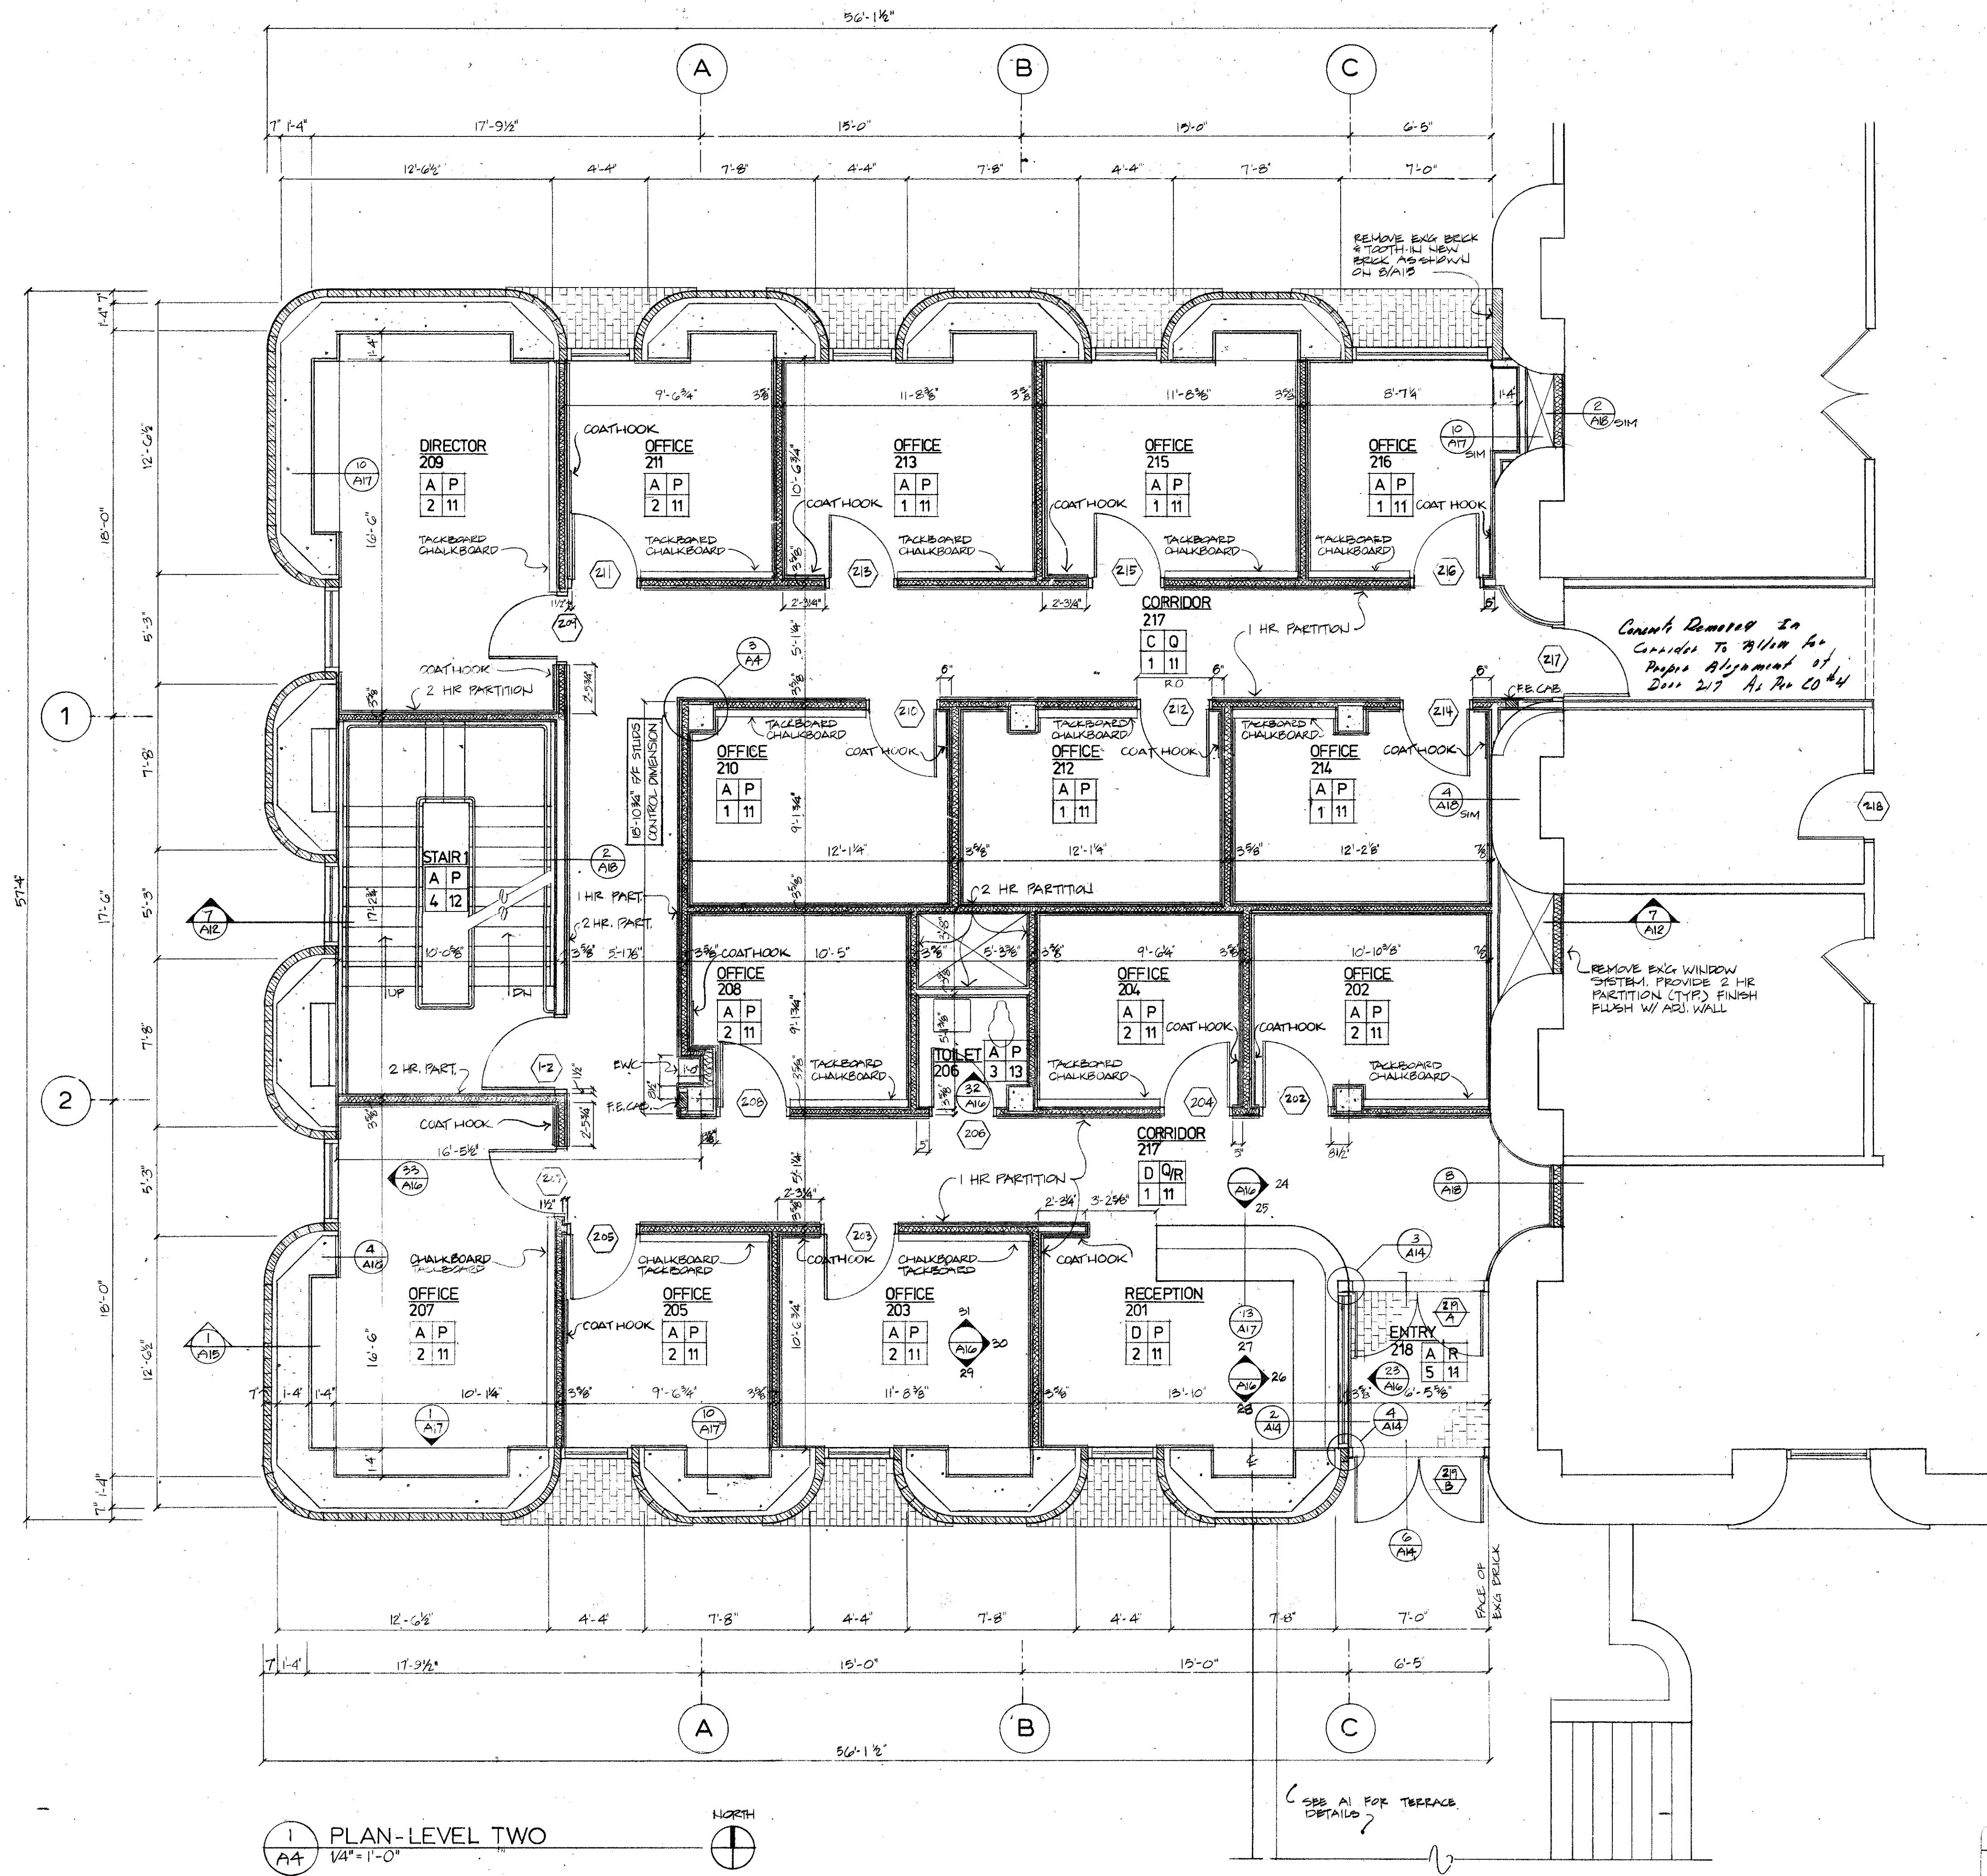

CORRIDOR

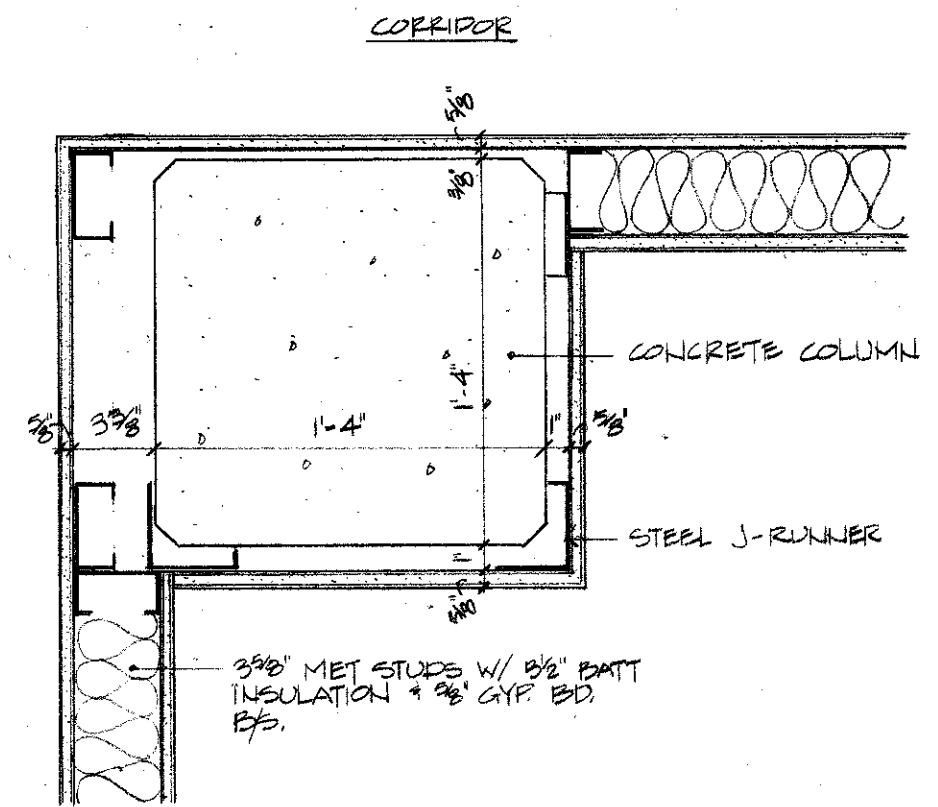

2 FURRING AT COLUMN
A4 1/2" = 1'-0"

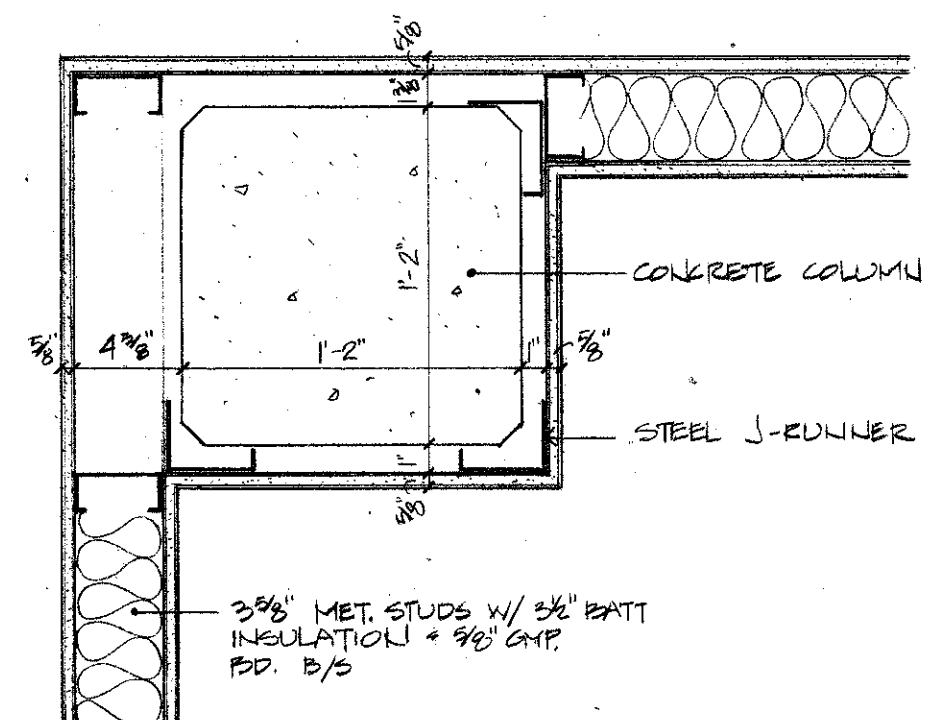

3 FURRING AT COLUMN
A4 1/2" = 1'-0"

