

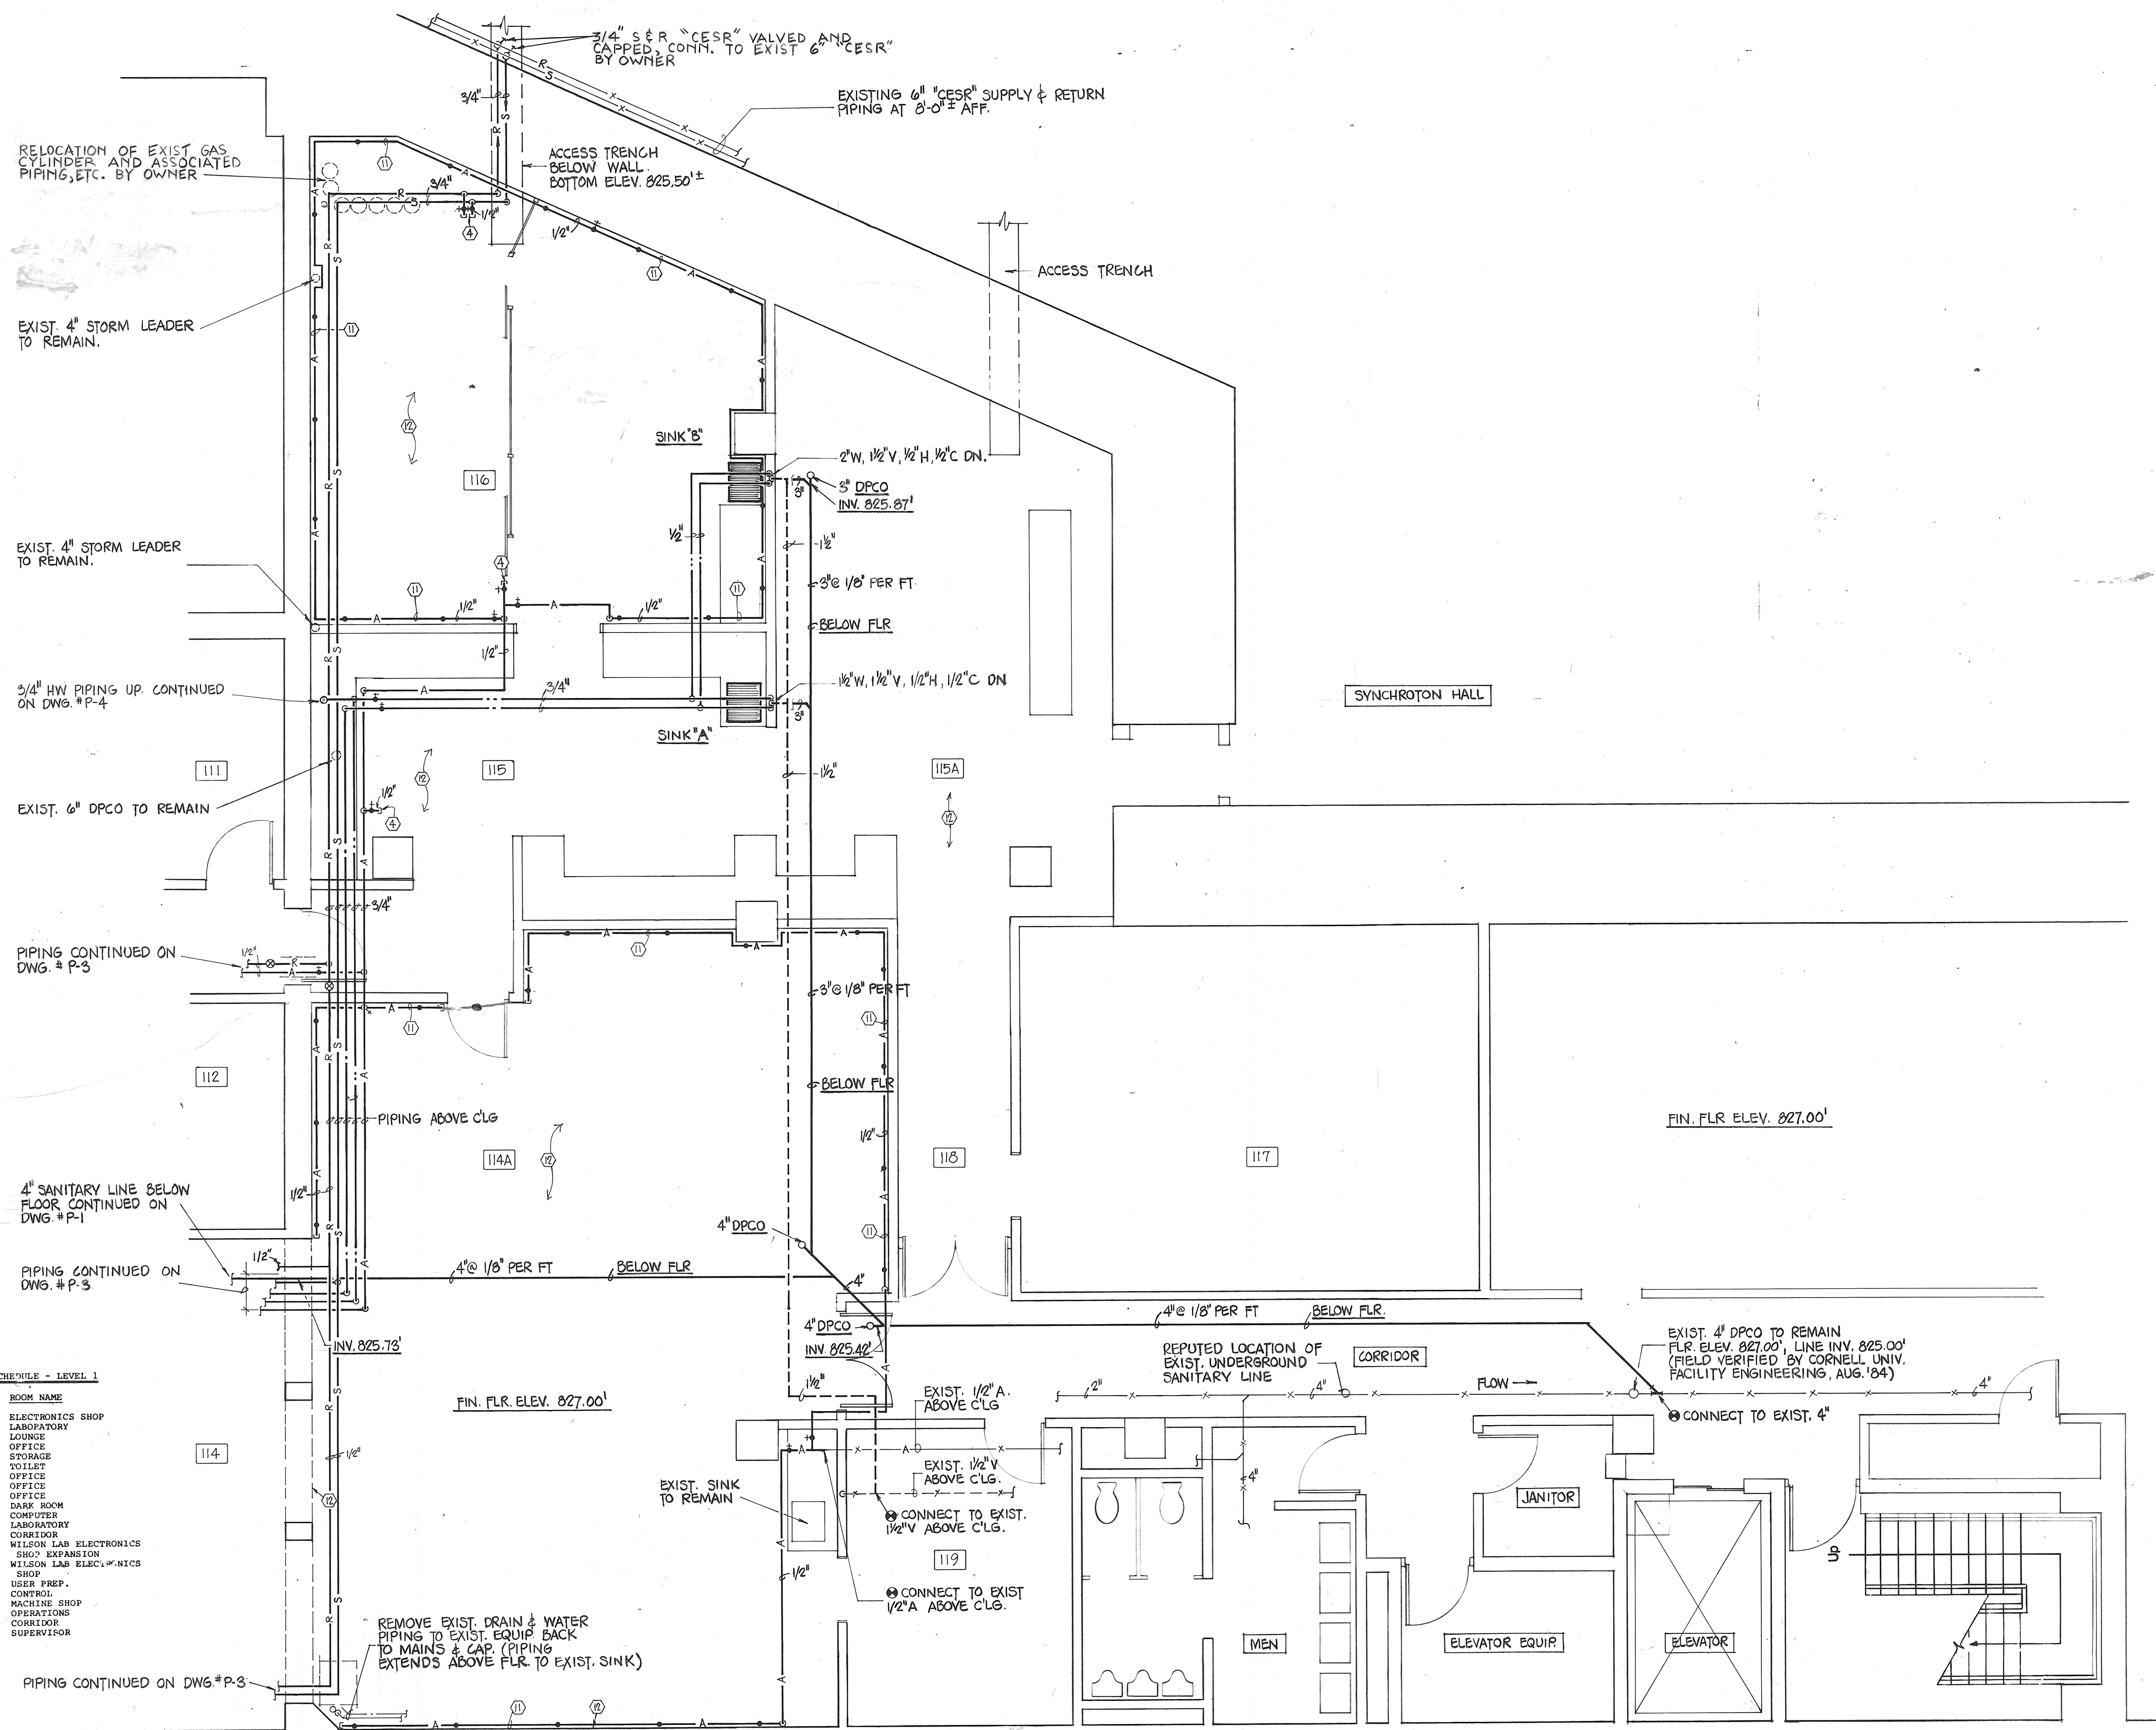


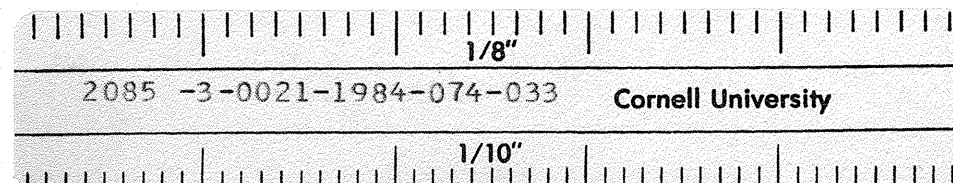

ROOM SCHEDULE - LEVEL 1

No.	ROOM NAME
101	ELECTRONICS SHOP
102	LABORATORY
103	LOUNGE
104	OFFICE
105	STORAGE
106	TOILET
107	OFFICE
108	OFFICE
109	OFFICE
110	DARK ROOM
111	COMPUTER
112	LABORATORY
113	CORRIDOR
114	WILSON LAB ELECTRONICS
114A	SHOP EXPANSION
114B	WILSON LAB ELECTRONICS
114C	SHOP
115	USER PREP.
115A	CONTROL
116	MACHINE SHOP
117	OPERATIONS
118	CORRIDOR
119	SUPERVISOR

LEVEL ONE - EXISTING - PLUMBING

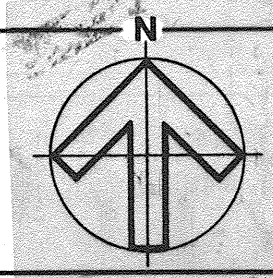

IT IS A VIOLATION OF THE NEW YORK STATE
EDUCATION LAW FOR ANY PERSON, UNLESS
HE IS ACTING UNDER THE DIRECTION OF A
LICENSED PROFESSIONAL ENGINEER, TO
ALTER AN ITEM ON THIS DOCUMENT IN ANY
WAY.