

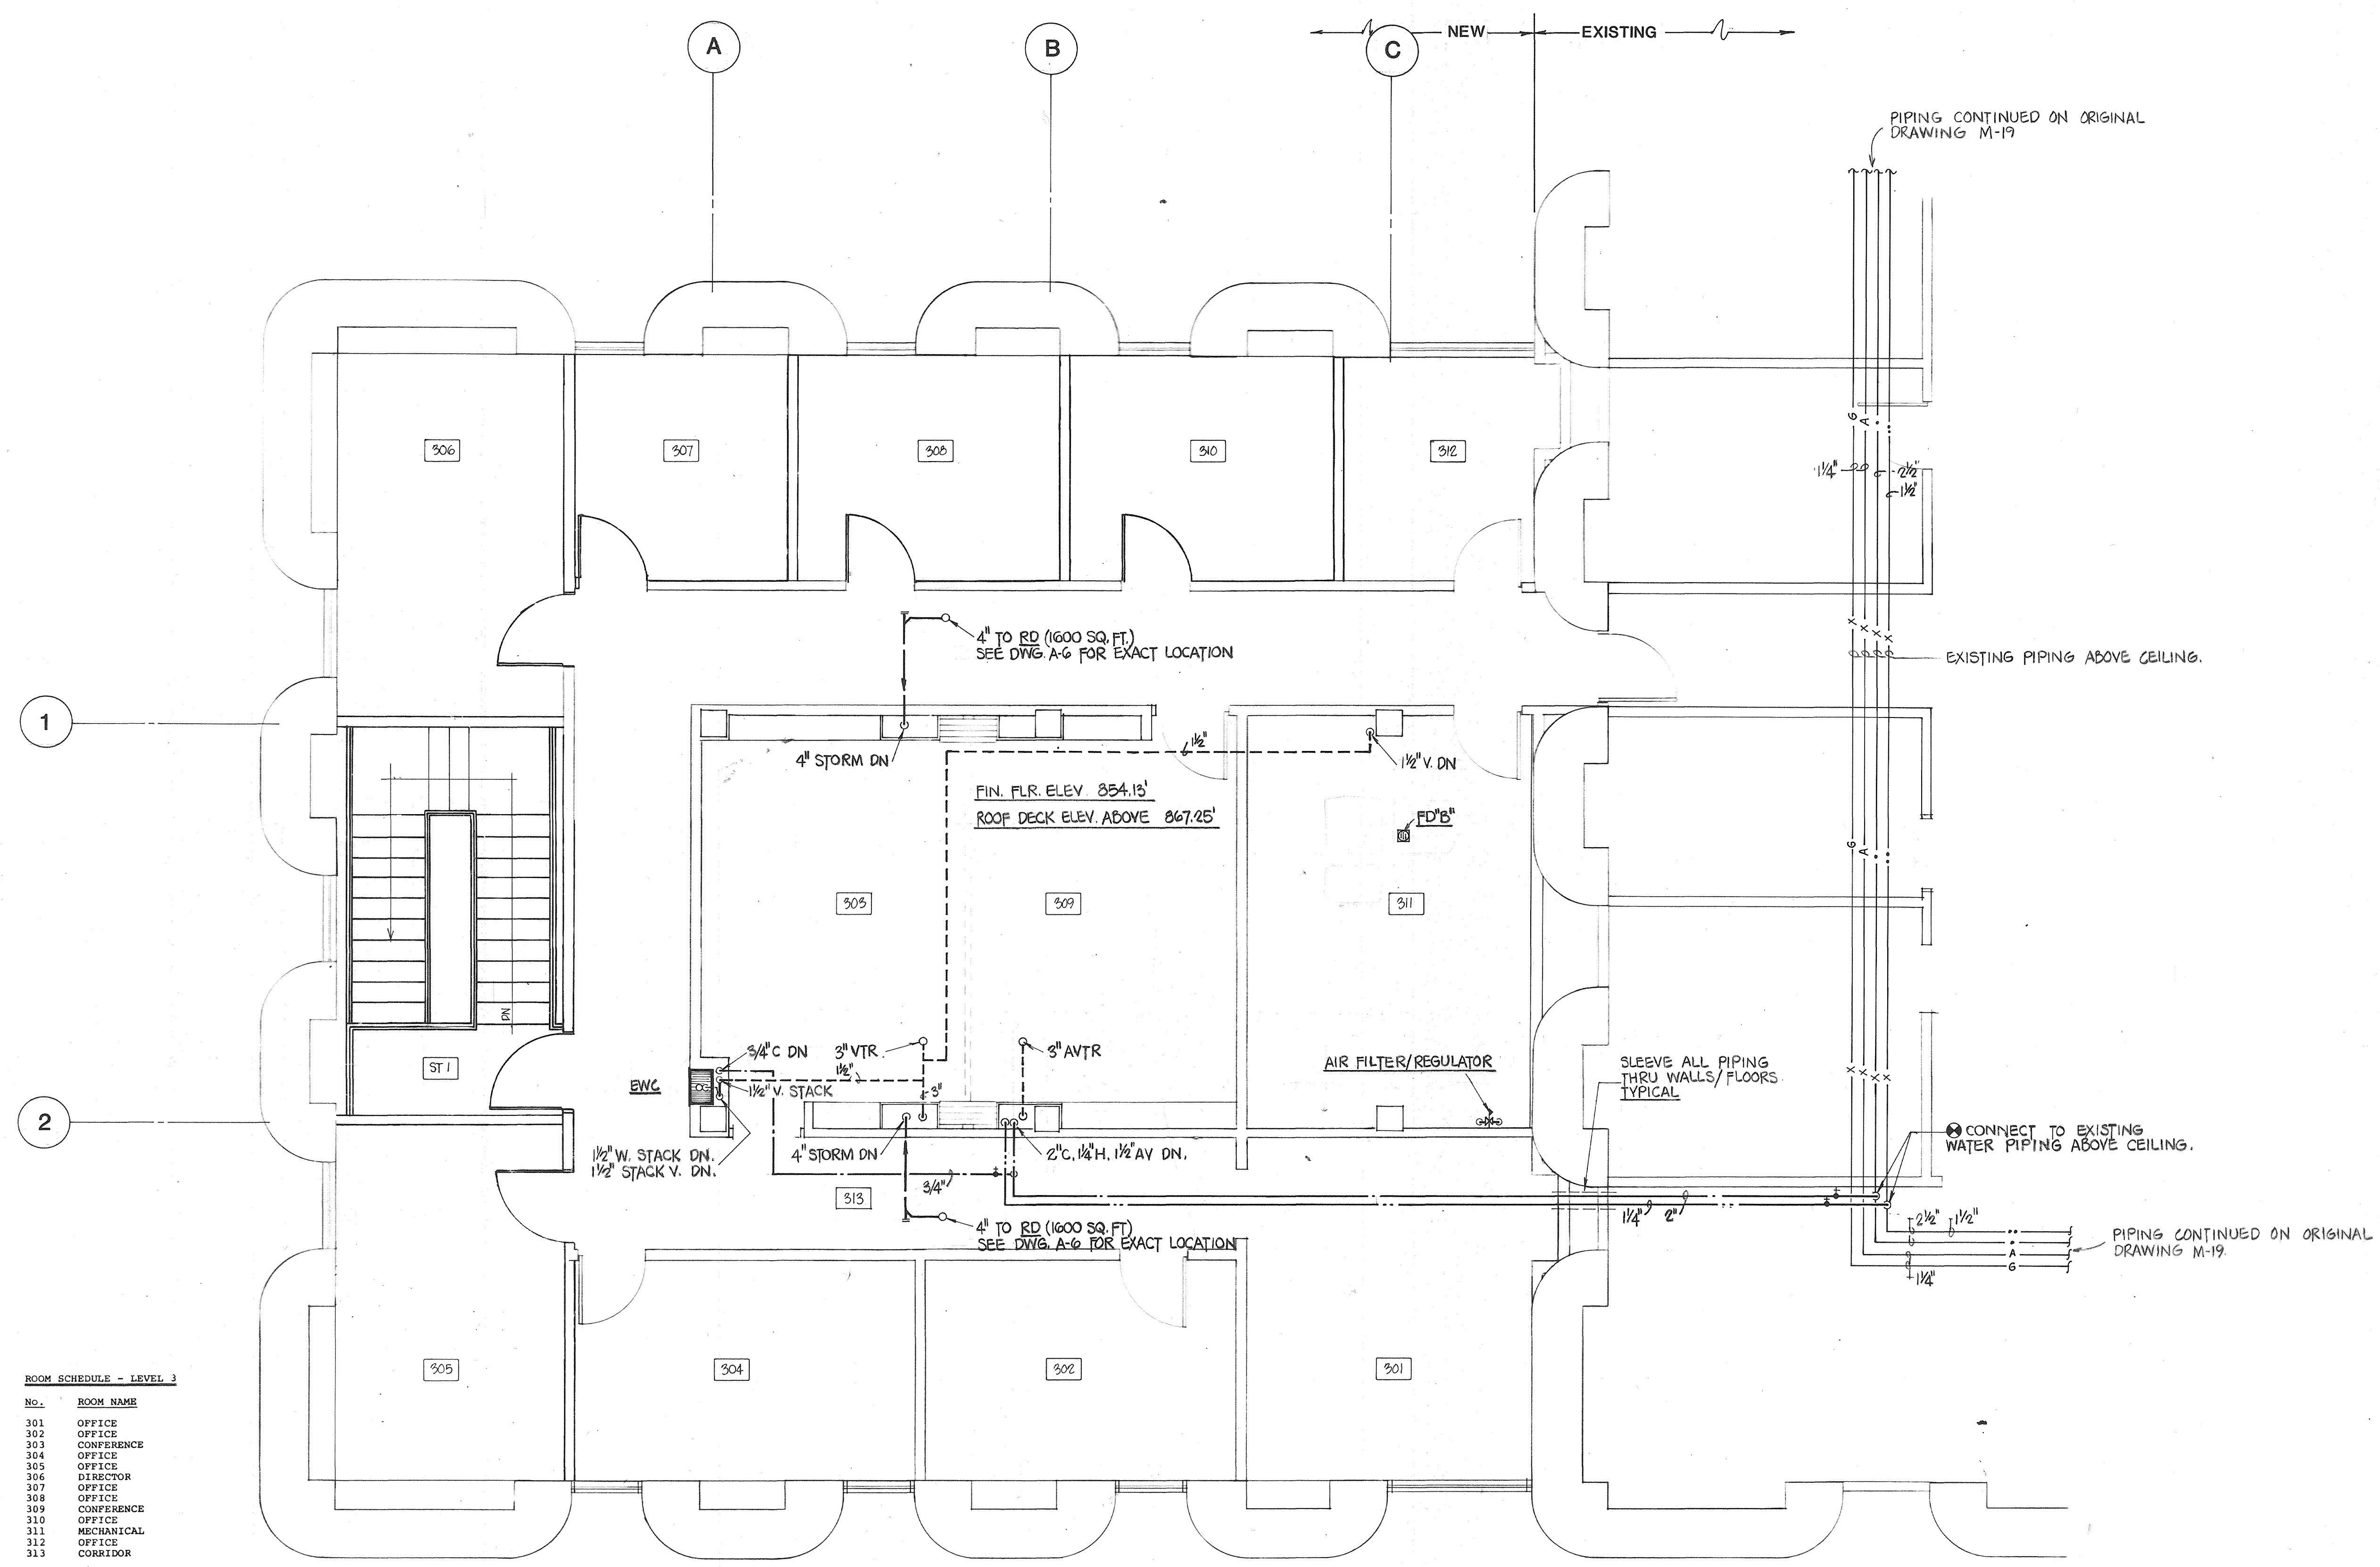
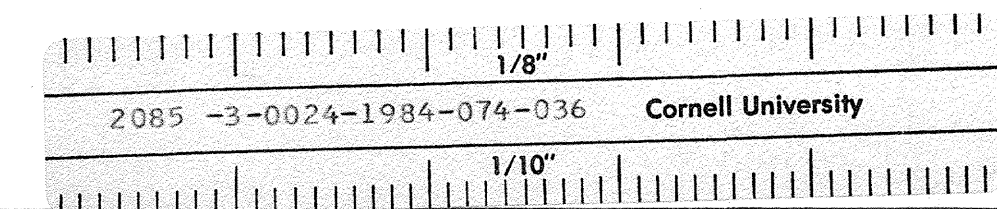


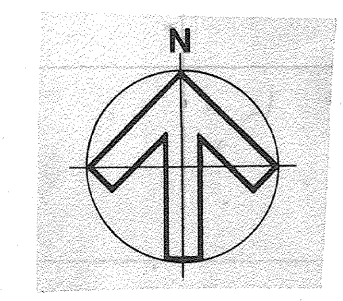

ROOM SCHEDULE - LEVEL 3

No.	ROOM NAME
301	OFFICE
302	OFFICE
303	CONFERENCE
304	OFFICE
305	OFFICE
306	DIRECTOR
307	OFFICE
308	OFFICE
309	CONFERENCE
310	OFFICE
311	MECHANICAL
312	OFFICE
313	CORRIDOR

LEVEL THREE - Plumbing

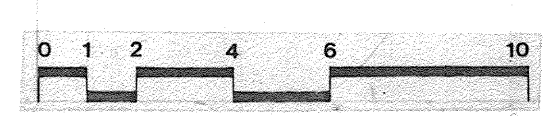

IT IS A VIOLATION OF THE NEW YORK STATE EDUCATION LAW FOR ANY PERSON, UNLESS HE IS ACTING UNDER THE DIRECTION OF A LICENSED PROFESSIONAL ENGINEER, TO ALTER AN ITEM ON THIS DOCUMENT IN ANY WAY.

074-036