


Addition to Wilson Laboratory
Cornell High Energy Synchrotron Source and Laboratory for Nuclear Studies
Cornell University, Ithaca, New York

Scale: 1/4" = 1'-0"
Date: 11-9-84
Project No: 83054
Drawn by: WEB

Level 2
ELECTRICAL
LIGHTING

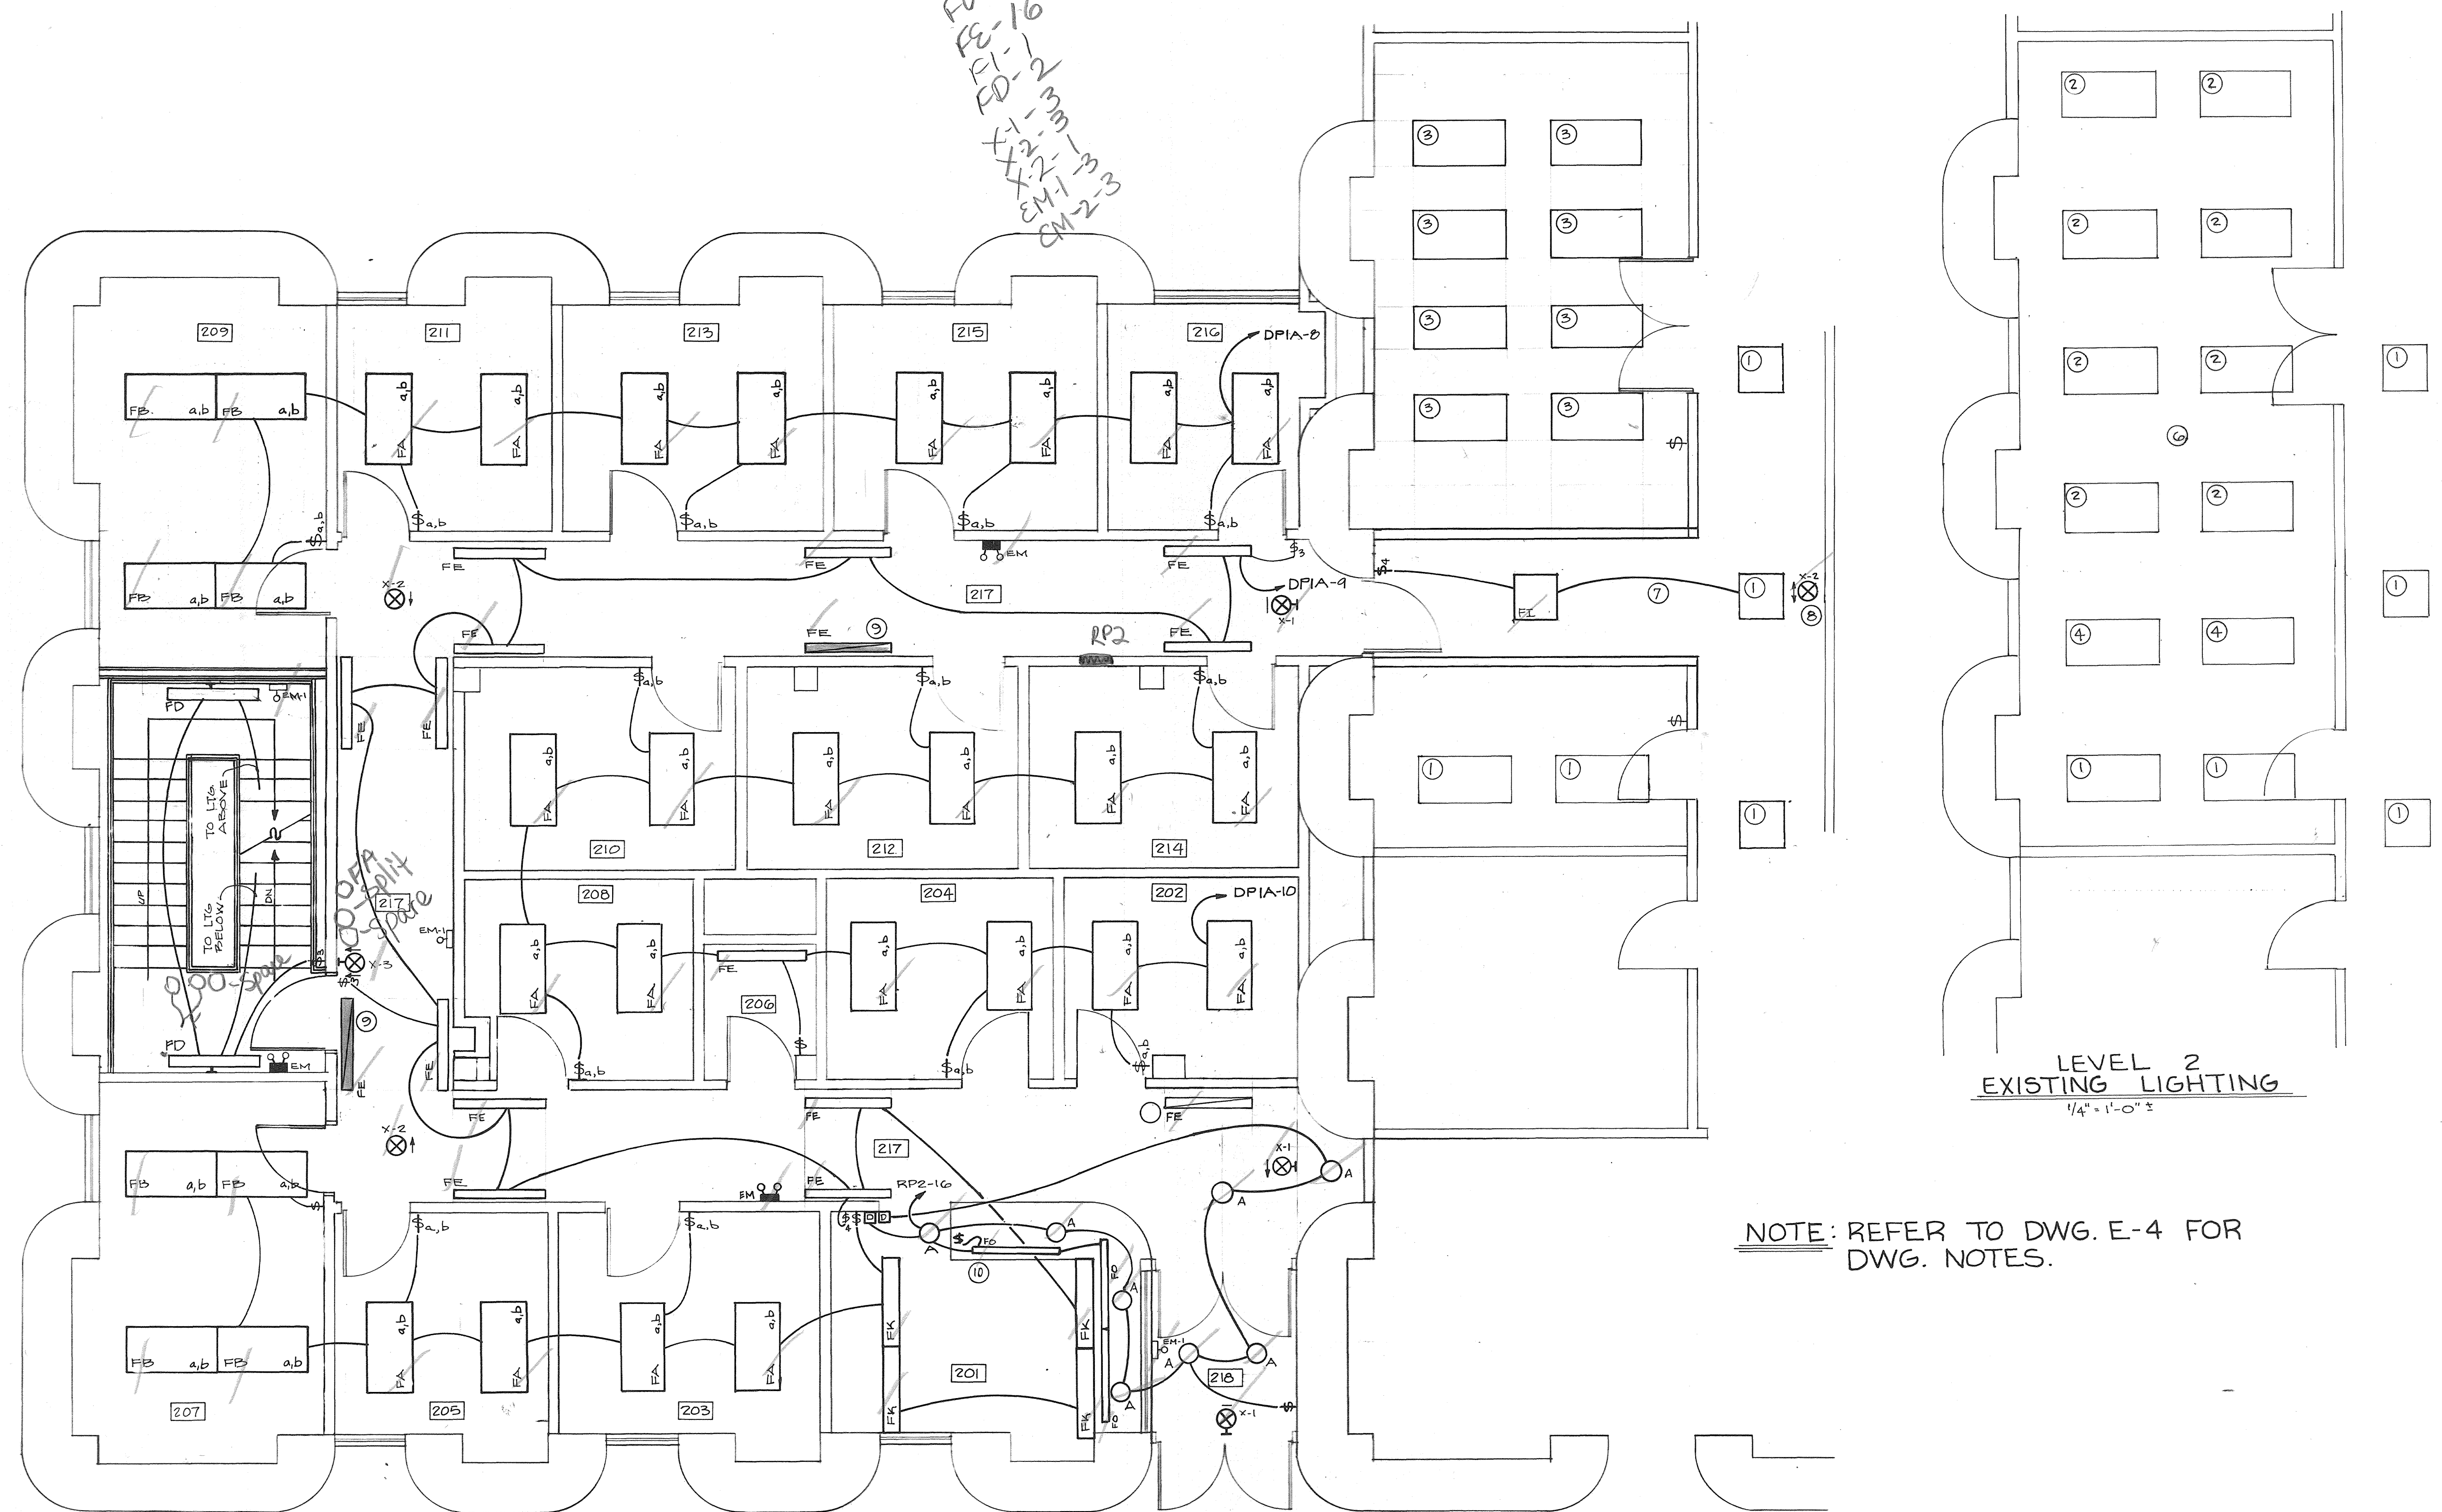

LEVEL 2
EXISTING LIGHTING
1/4" = 1'-0"




NOTE: REFER TO DWG. E-4 FOR
DWG. NOTES.

FA-24
FB-8
FK-4
A-4
FO-3
FE-16
FI-1
FD-2
X-1-3
X-2-3
EM-1-3
EM-2-3

ROOM SCHEDULE - LEVEL 2

No.	ROOM NAME
201	RECEPTION
202	OFFICE
203	OFFICE
204	OFFICE
205	OFFICE
206	TOILET
207	OFFICE
208	OFFICE
209	DIRECTOR
210	OFFICE
211	OFFICE
212	OFFICE
213	OFFICE
214	OFFICE
215	OFFICE
216	OFFICE
217	CORRIDOR

LEVEL TWO - Lighting

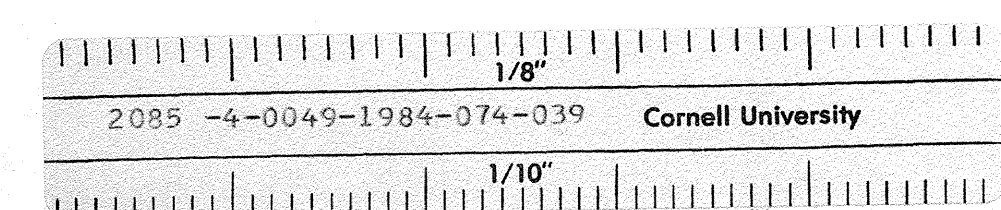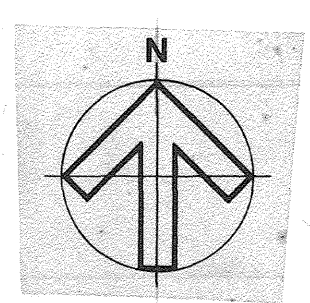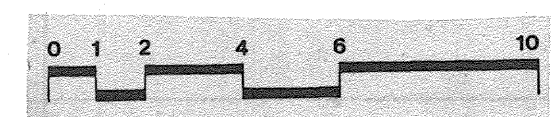

IT IS A VIOLATION OF THE NEW YORK STATE
EDUCATION LAW FOR ANY PERSON, UNLESS
HE IS ACTING UNDER THE DIRECTION OF A
LICENSED PROFESSIONAL ENGINEER, TO
ALTER AN ITEM ON THIS DOCUMENT IN ANY
WAY.

CORNELL UNIVERSITY LIBRARY
3 1924 122 779 204