



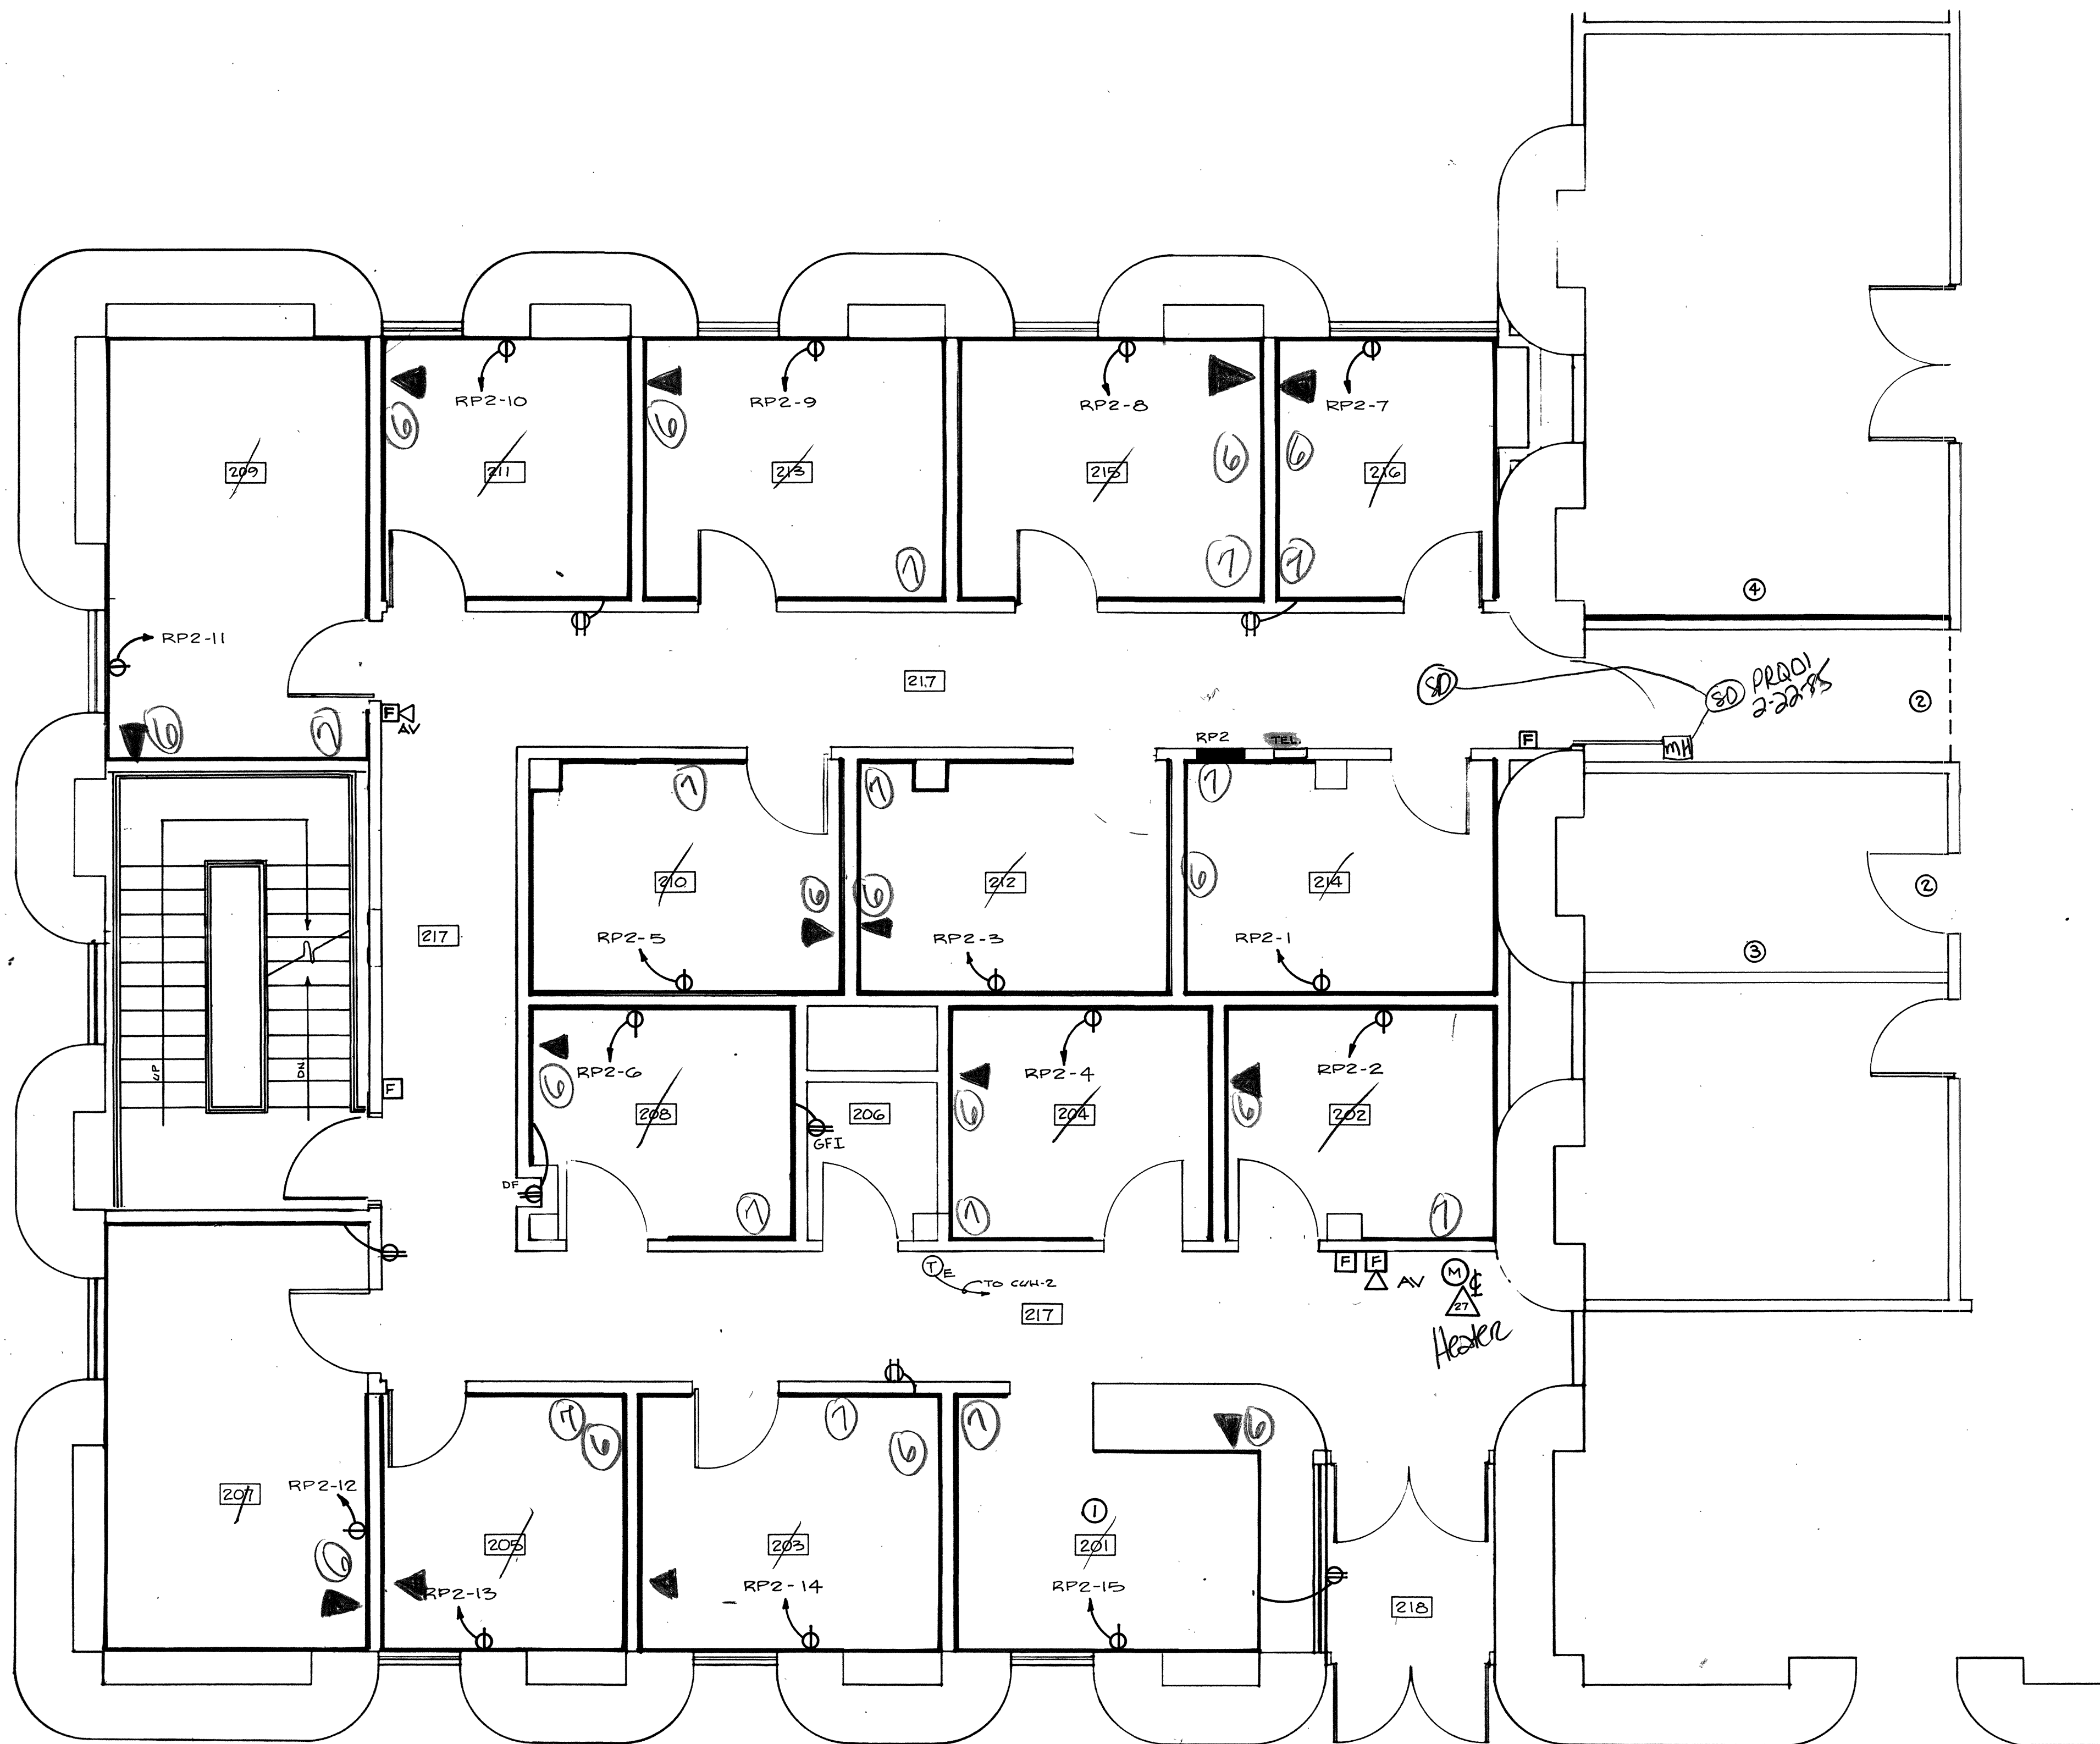


No.	ROOM NAME
201	RECEPTION
202	OFFICE
203	OFFICE
204	OFFICE
205	OFFICE
206	TOILET
207	OFFICE
208	OFFICE
209	DIRECTOR
210	OFFICE
211	OFFICE
212	OFFICE
213	OFFICE
214	OFFICE
215	OFFICE
216	OFFICE
217	CORRIDOR

LEVEL TWO - Electrical

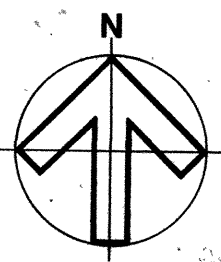

DRAWING NOTES

- COORDINATE LOCATION OF RACEWAYS WITH ARCHITECT.
- EXISTING RACEWAY SHALL BE REROUTED TO AVOID NEW OPENINGS IN EXISTING WALLS.
- EXISTING RACEWAY TO REMAIN.
- PROVIDE NEW RACEWAY AND APPURTENANCES TO TIE INTO EXISTING WIREMOLD RACEWAY.

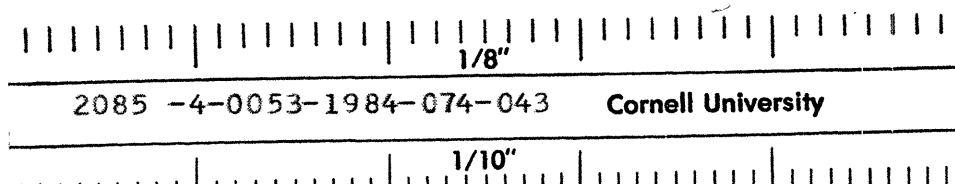

IT IS A VIOLATION OF THE NEW YORK STATE EDUCATION LAW FOR ANY PERSON, UNLESS HE IS ACTING UNDER THE DIRECTION OF A LICENSED PROFESSIONAL ENGINEER, TO ALTER AN ITEM ON THIS DOCUMENT IN ANY WAY.