

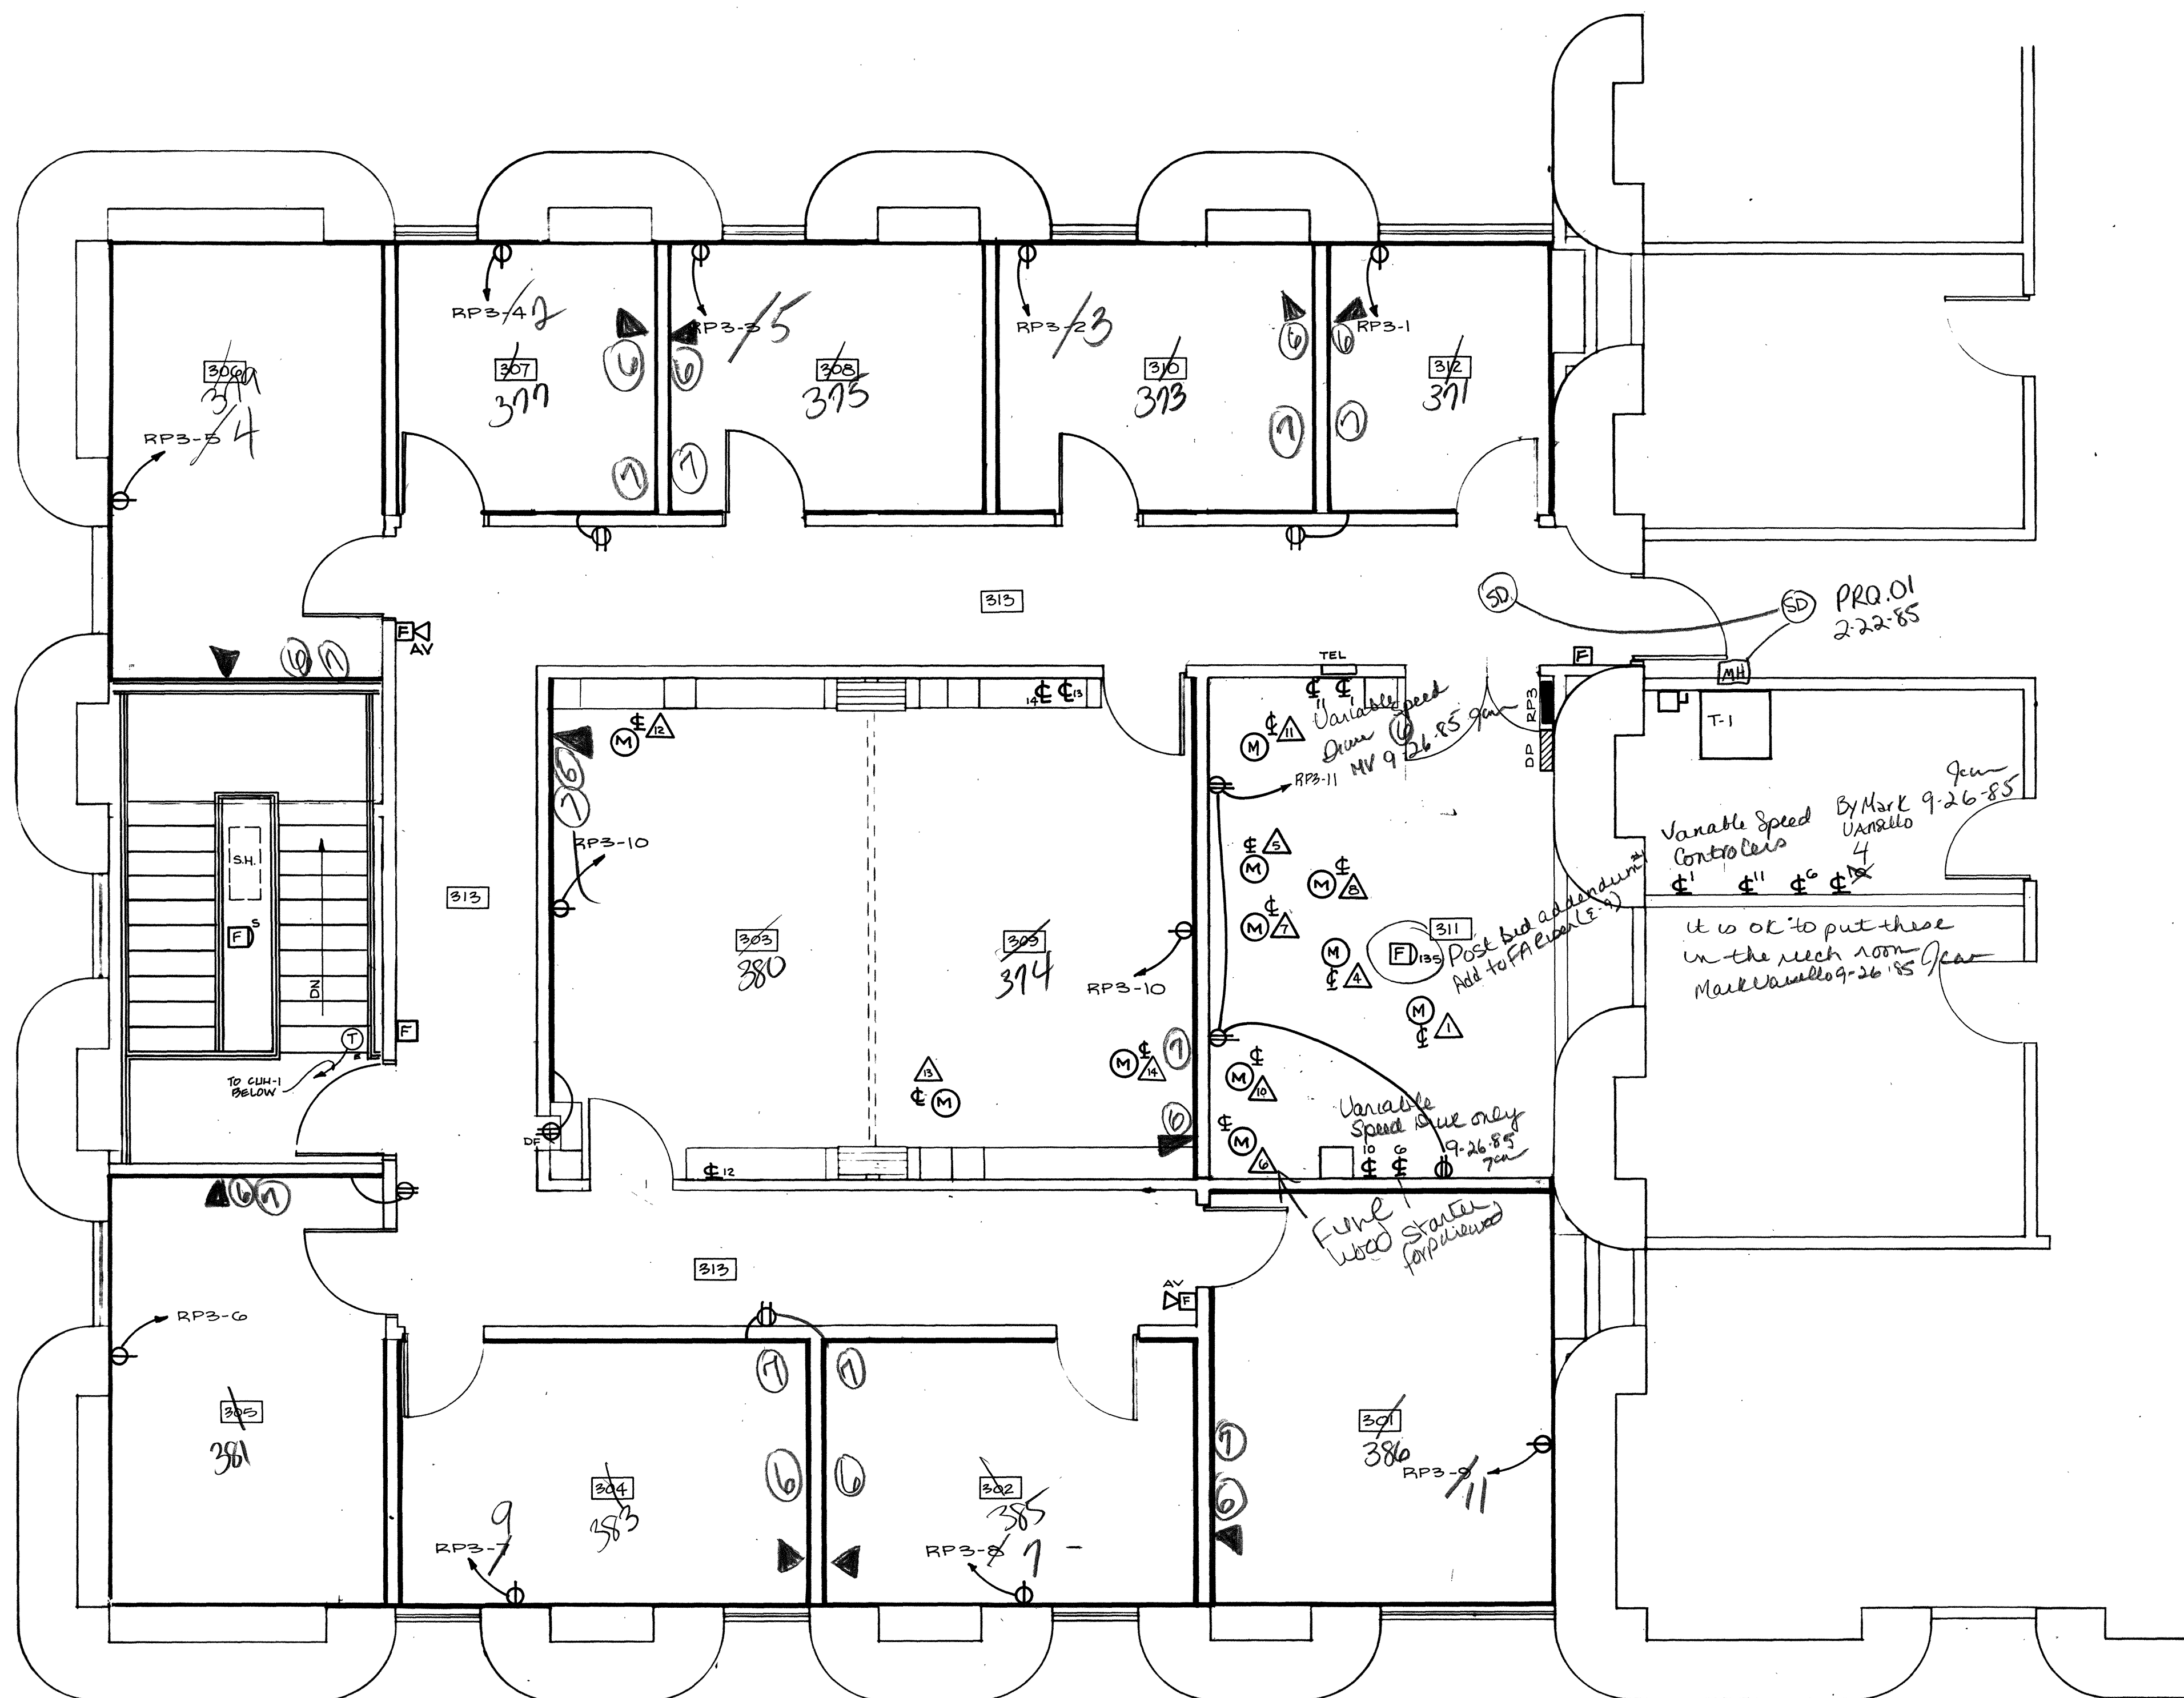


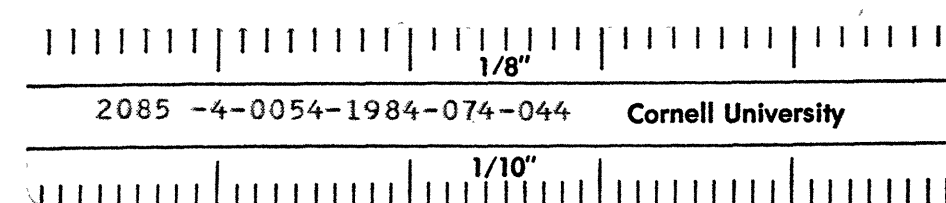

ROOM SCHEDULE - LEVEL 3


No.	ROOM NAME
301	OFFICE
302	OFFICE
303	CONFERENCE
304	OFFICE
305	OFFICE
306	DIRECTOR
307	OFFICE
308	OFFICE
309	CONFERENCE
310	MECHANICAL
311	OFFICE
312	OFFICE
313	CORRIDOR

LEVEL THREE - Electrical

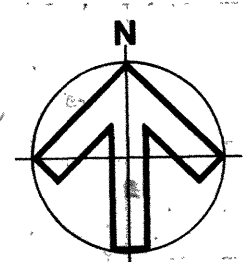

IT IS A VIOLATION OF THE NEW YORK STATE EDUCATION LAW FOR ANY PERSON, UNLESS HE IS ACTING UNDER THE DIRECTION OF A LICENSED PROFESSIONAL ENGINEER, TO ALTER AN ITEM ON THIS DOCUMENT IN ANY WAY.

HOT
Hoffman O'Brien
Levatic & Taube, P.C.
Architects, Planners, Graphic
and Interior Designers
119 West Buffalo Street
Ithaca, New York 14850

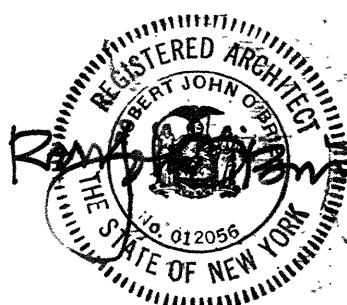

RW
Robson & Wess, Inc.
Consulting Engineers
2230 Penfield Road
Penfield, New York



Addition to Wilson Laboratory
Cornell High Energy Synchrotron Source and Laboratory for Nuclear Studies
Cornell University, Ithaca, New York

Scale: 1/4" = 1'-0"
Date: 11-9-84
Project No: 83054
Drawn By: WEB

Level 3
ELECTRICAL
POWER

E-8