


FACILITIES ENGINEERING


J.W. HUMPHREYS SERVICE BUILDING
CORNELL UNIVERSITY
ITHACA N.Y. 14853

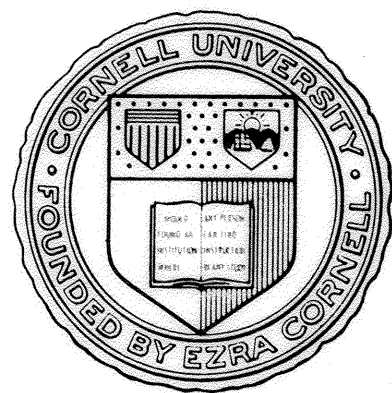


APPROVAL	DATE
<i>Philip J. Cox</i>	11 May 87
FACILITIES ENGINEERING	
LIFE SAFETY	
DRAWN BY	DATE
D. SMITH	05/10/89
CHECKED BY	
ARCH	ENERGY
CIVIL	ENVIR
ELEC	
MECH	
STRUCT	

REV	DATE	BY	DESCRIPTION
1	6/21/89	DCS	PIPES IN WALL


DRAWING TITLE
LAB PLAN & SCHEMATIC
LEVEL 1
PROJECT
WILSON LAB
BL-3 FACILITY
LOCATION NO.
2085

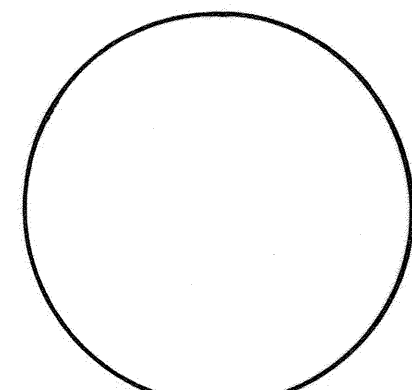


SCALE	SHEET NO.
AS NOTED	
FILE NO.	M-1
85330	
DRAWING NO.	
D-2819	095-119

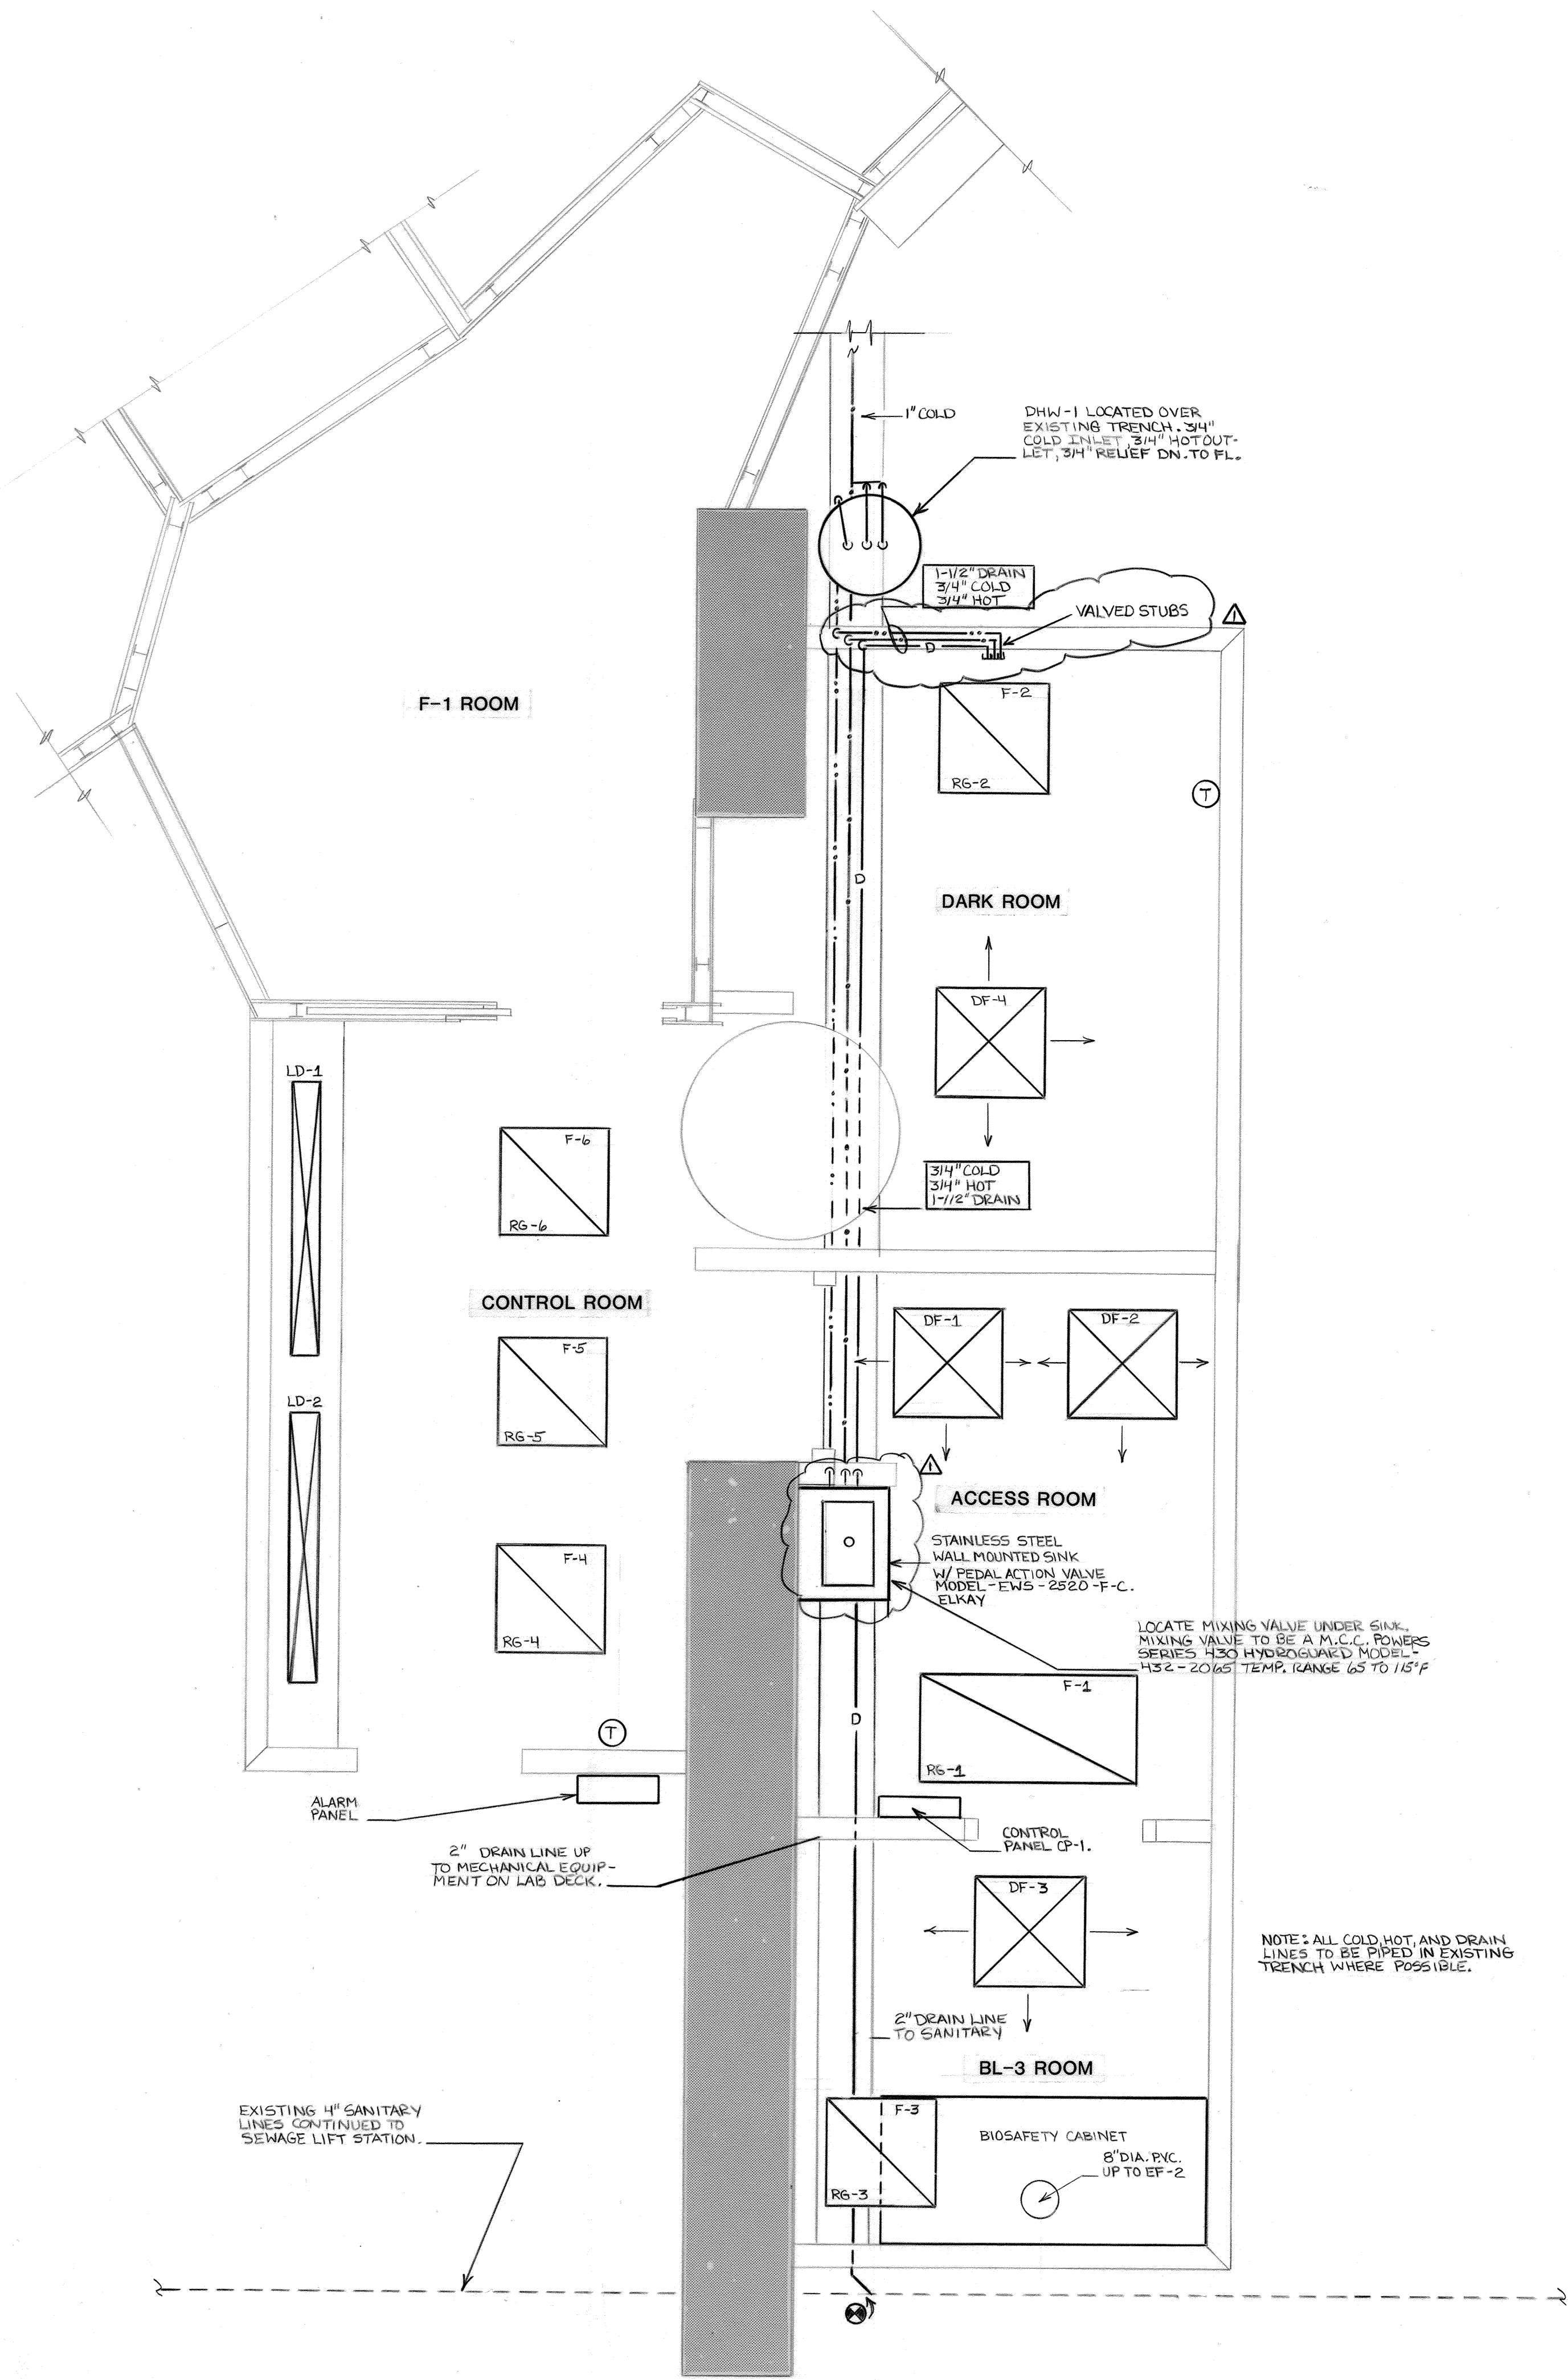

LAB PLAN
SCALE 1/2" : 1'-0"

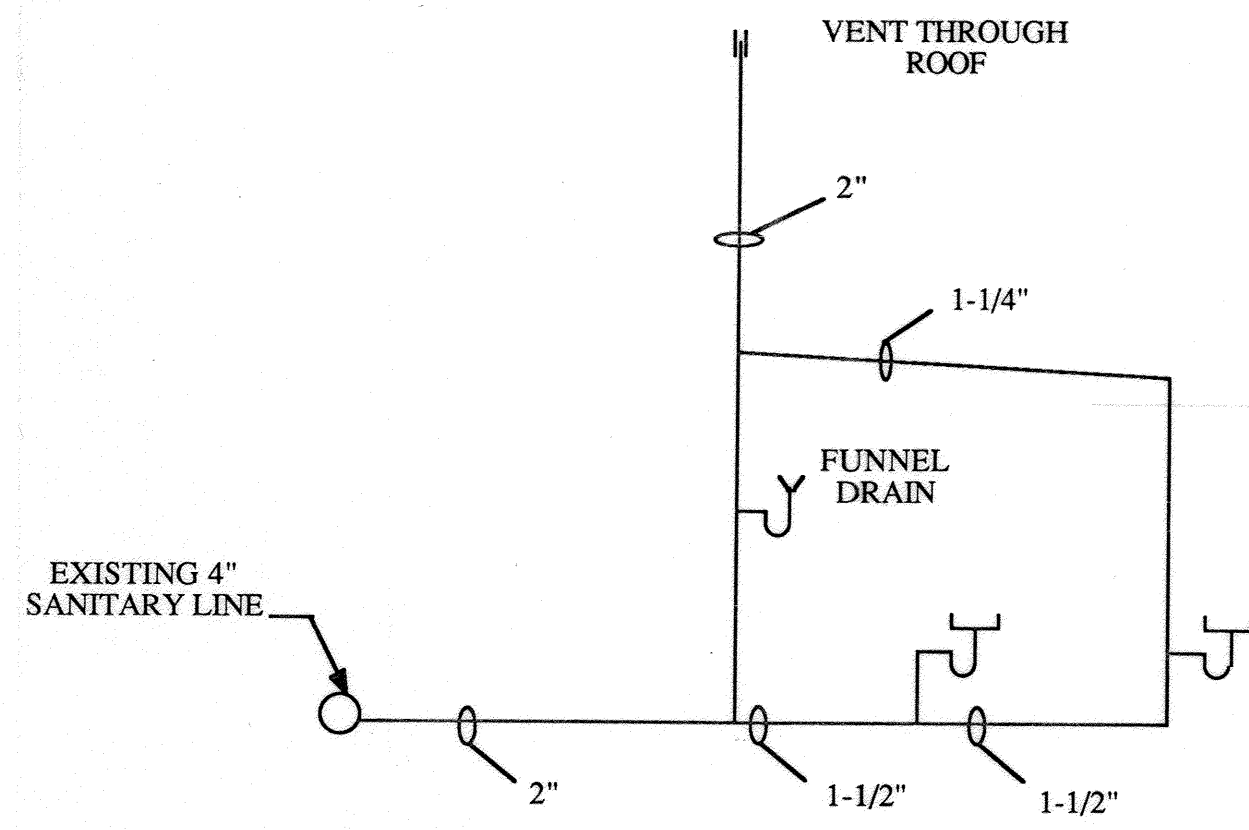

DRAIN RISER SCHEMATIC
NOT TO SCALE

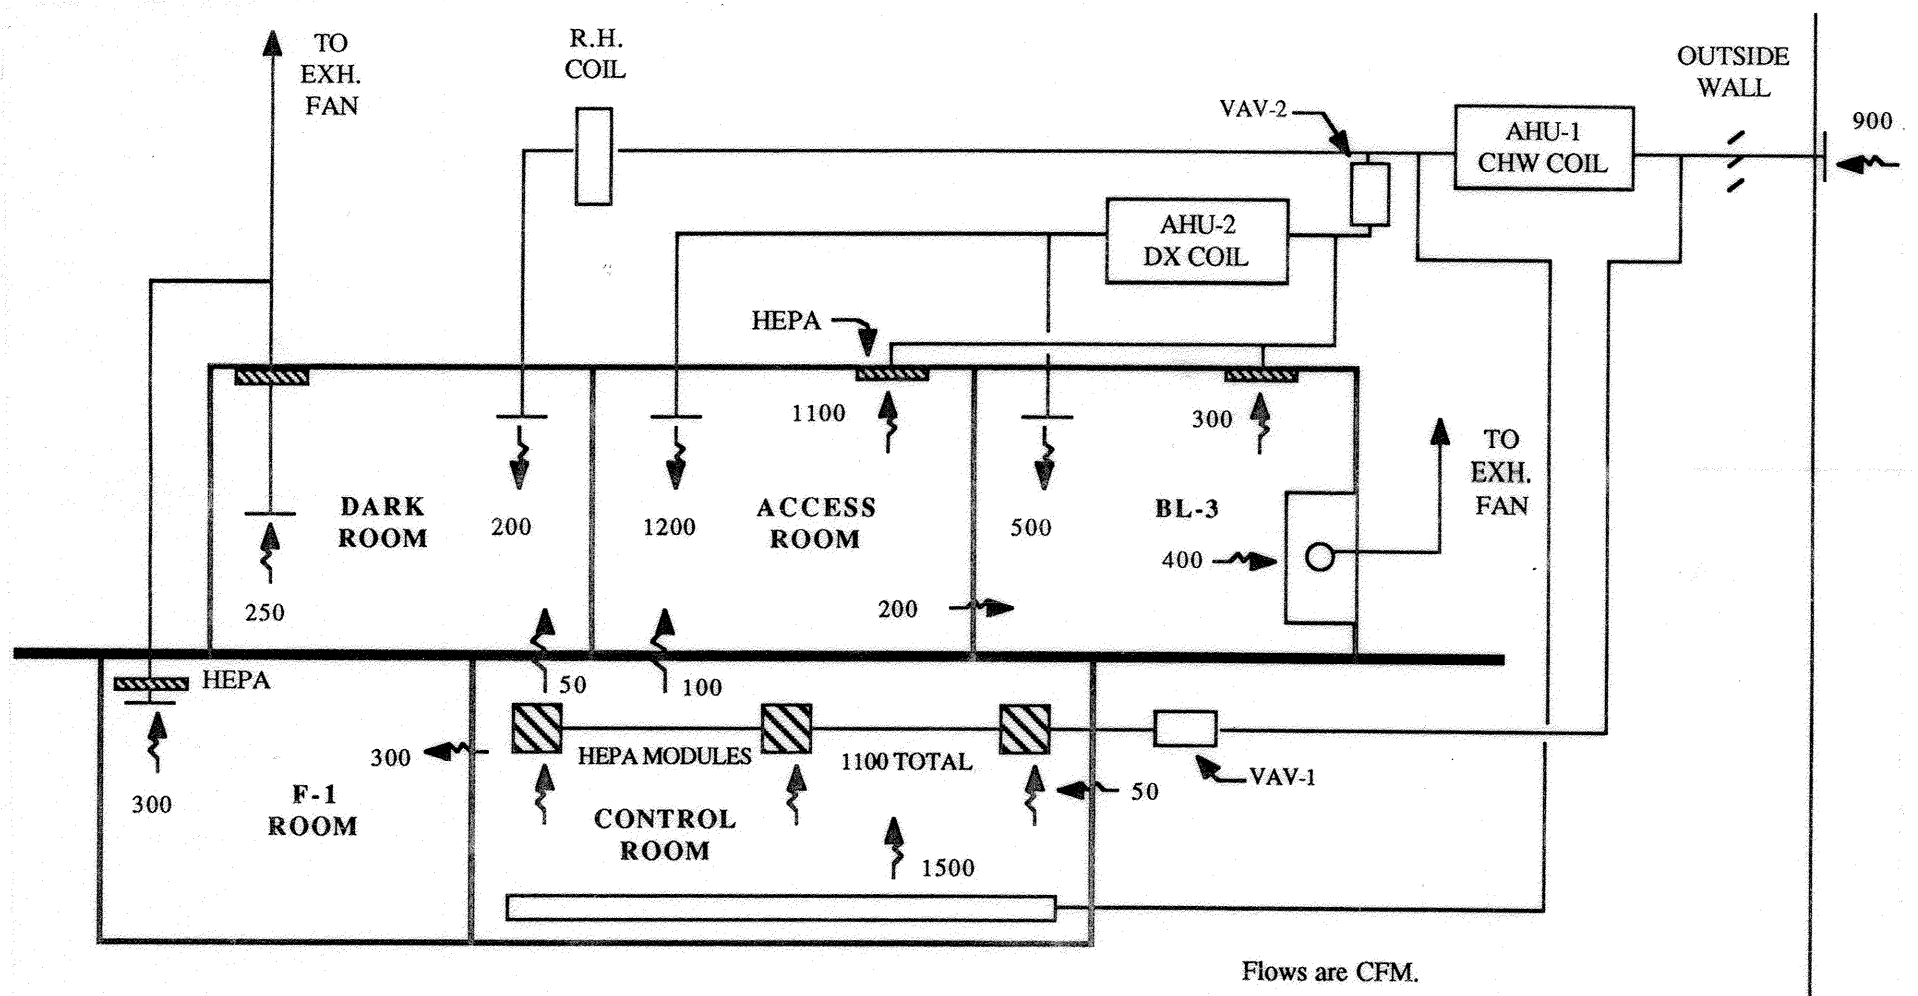

MECHANICAL SYSTEM SCHEMATIC
NOT TO SCALE