



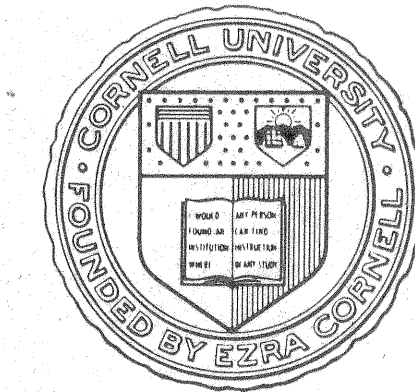

APPROVAL	DATE
<i>Philip L. Cox</i>	8/8/89
FACILITIES ENGINEERING	
LIFE SAFETY	
DRAWN BY	DATE
DCS	8/8/89
CHECKED BY	
ARCH <i>AGG</i>	ENERGY
CIVIL <i>JAK</i>	ENVIR
ELEC <i>JAK</i>	
MECH <i>LAGS</i>	
STRUCT	


REV	DATE	BY	DESCRIPTION

DRAWING TITLE
MECHANICAL DEMOLITION
PROJECT
WILSON LAB CESR FLUID COOLER REMOVAL
LOCATION NO. 2085

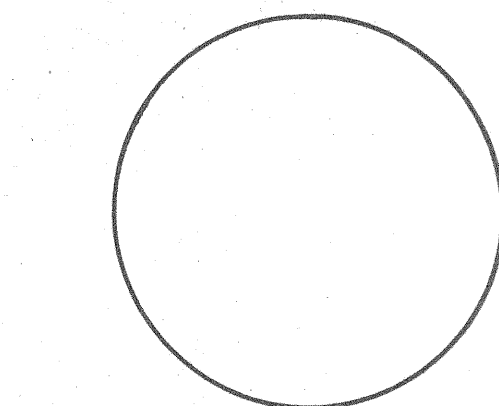

SCALE AS NOTED	SHEET NO.
FILE NO. 85610	M1
DRAWING NO. D- 2849	3 OF 4

095-131

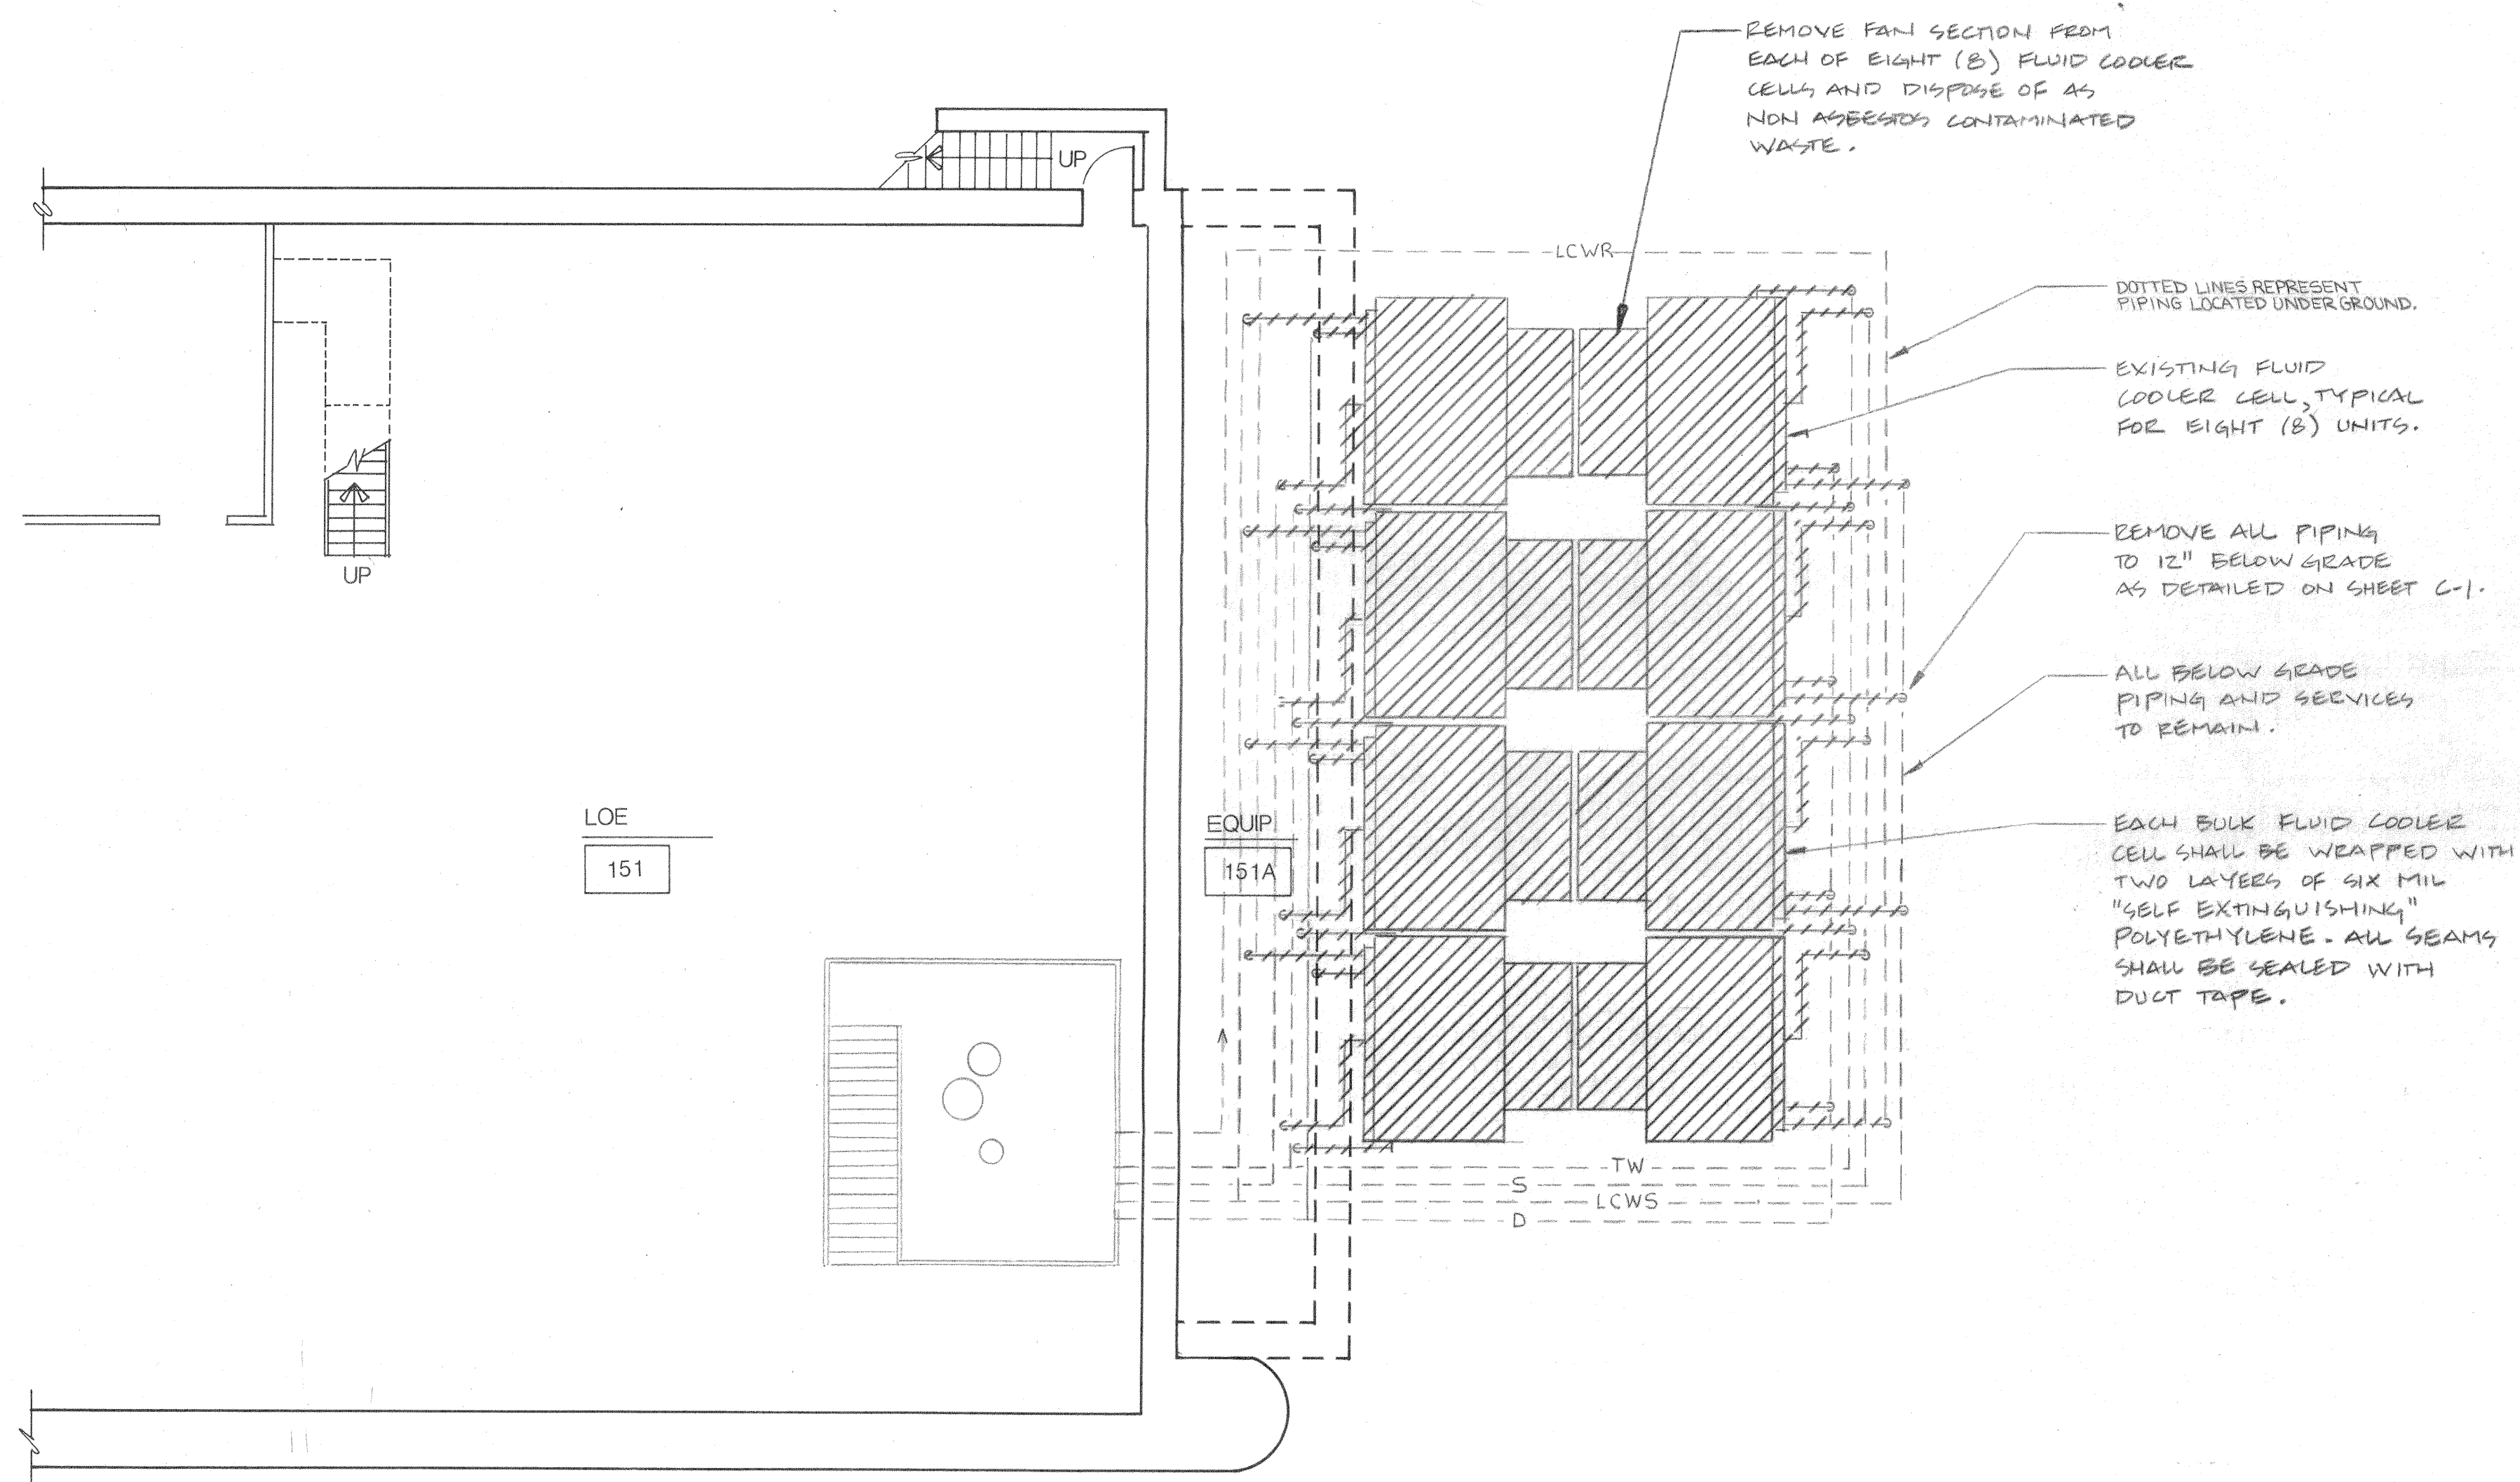

LEGEND	
TW	TREATED WATER
S	STEAM
LCWS	LOW CONDUCTIVITY WATER SUPPLY
LCWR	LOW CONDUCTIVITY WATER RETURN
D	SANITARY DRAIN
////	MECHANICALS TO BE REMOVED
- - - -	BELOW GRADE SERVICES

MECHANICAL DEMOLITION
SCALE 1/8" = 1' - 0"