


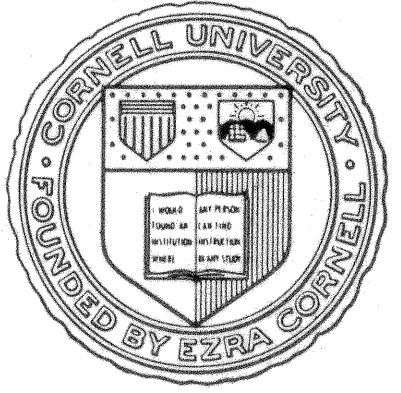

APPROVAL	DATE
<i>Philip L Cox</i>	8/8/89
FACILITIES ENGINEERING	
LIFE SAFETY	
DRAWN BY	DATE
J.B.V.	8/8/89
CHECKED BY	
ARCH <i>[Signature]</i>	ENERGY _____
CIVIL <i>[Signature]</i>	ENVIR _____
ELEC <i>[Signature]</i>	
MECH <i>[Signature]</i>	
STRUCT _____	


REV	DATE	BY	DESCRIPTION

DRAWING TITLE
**MISCELLANEOUS
DETAILS**

PROJECT
**WILSON LAB
CESR COOLING
TOWERS**


LOCATION NO. 2085

SCALE AS NOTED	SHEET NO. S2
FILE NO. 85610	12 OF 20
DRAWING NO. D- 2849	

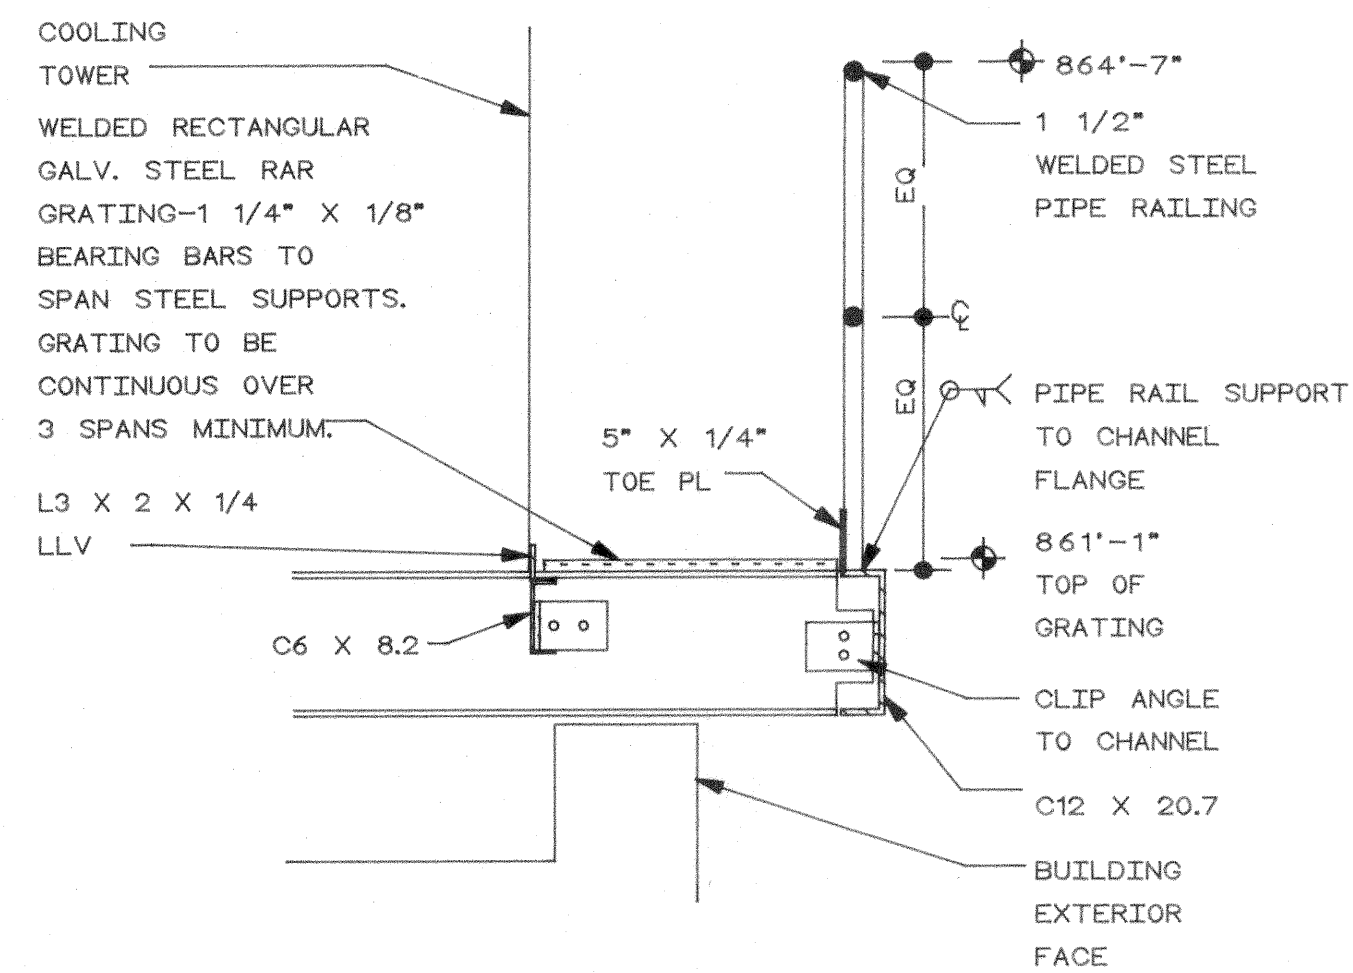


CATWALK DETAIL
SCALE 3/4\" = 1'-0"


NOTE: FASTEN GRATING WITH MANUFACTURERS APPROVED CLIPS TO FLANGES OF SUPPORTING BEAMS & CHANNELS

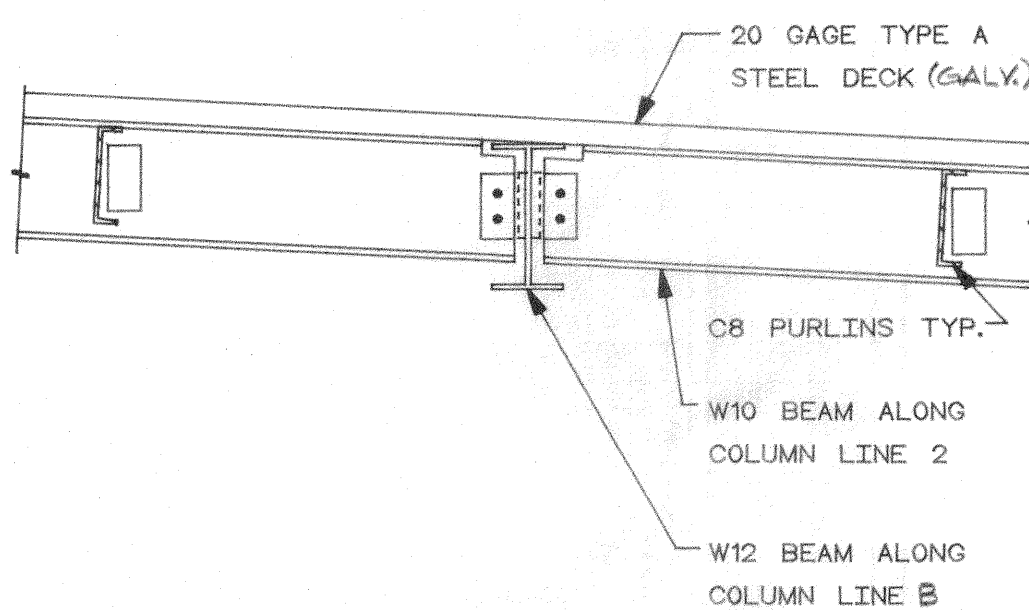

ROOF STEEL DETAIL
SCALE 3/4\" = 1'-0"

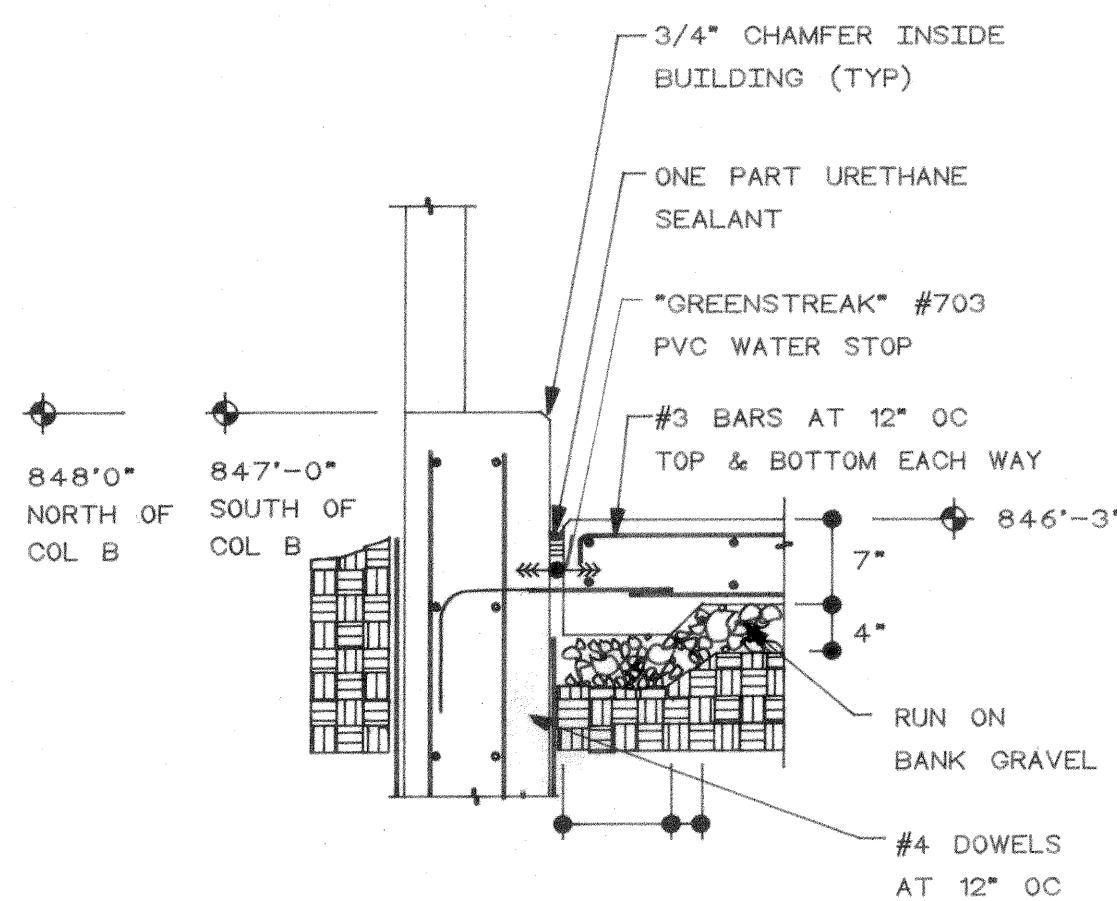


GRADE BEAM/CONCRETE SLAB JUNCTION
SCALE 3/4\" = 1'-0"

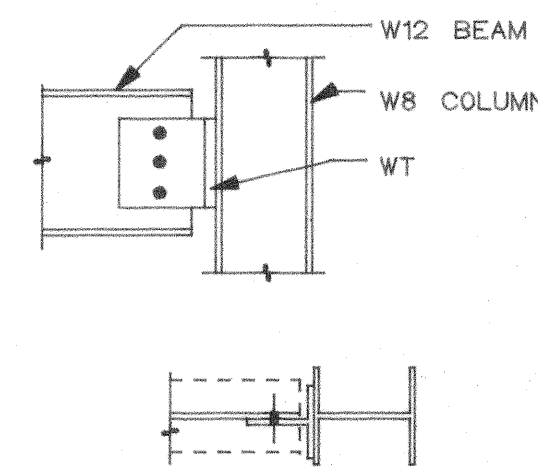


BEAM FRAMING DETAIL
SCALE 3/4\" = 1'-0"


TYP (4) LOCATIONS-ROOF BEAM TO COLUMN

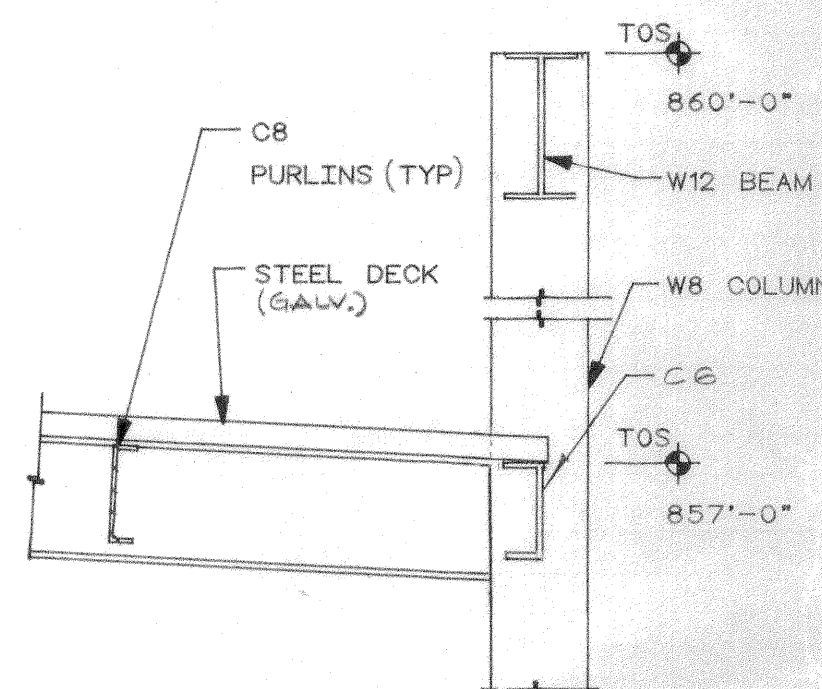


ROOF FRAMING AT EXTERIOR COLUMN
SCALE 3/4\" = 1'-0"

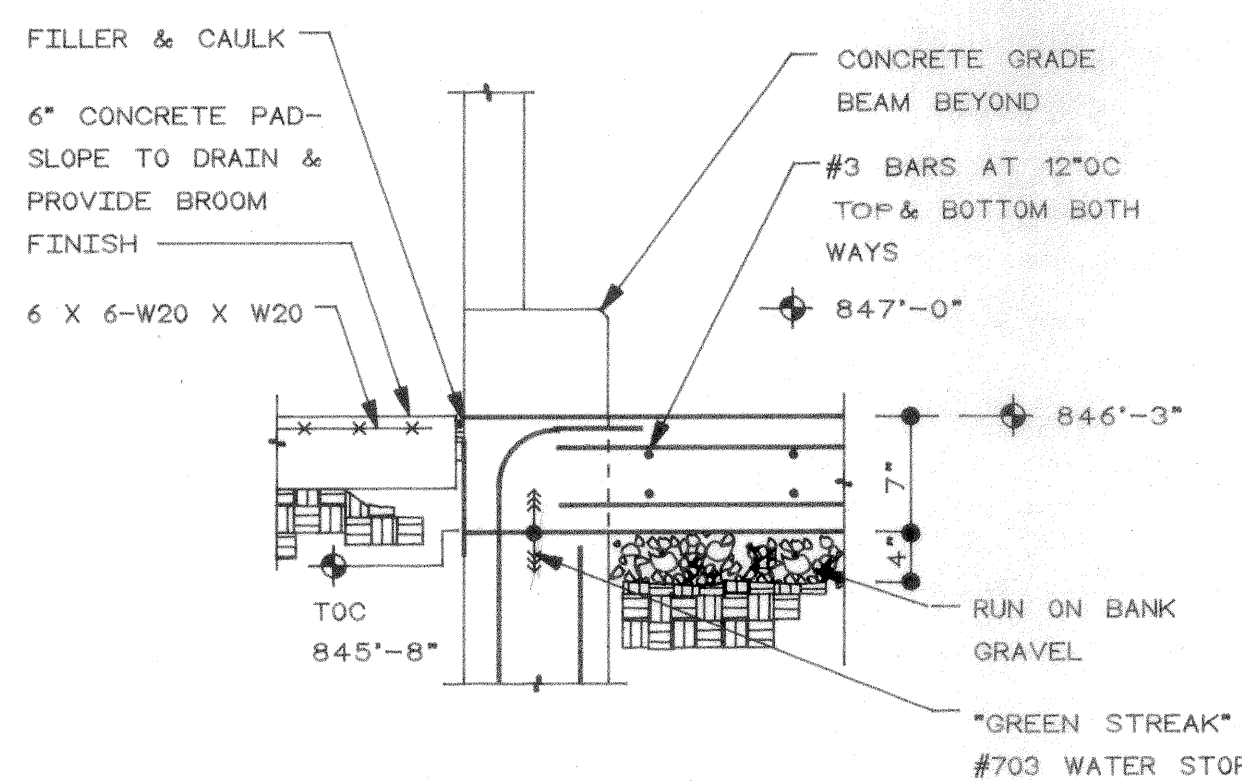


POUR THROUGH AT DOORS DETAIL
SCALE 3/4\" = 1'-0"

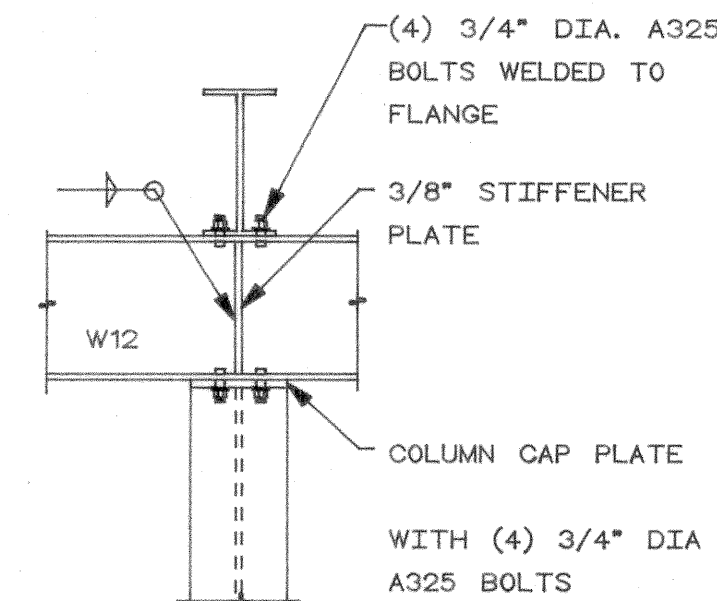

BEAM STIFFENER
SCALE 3/4\" = 1'-0"

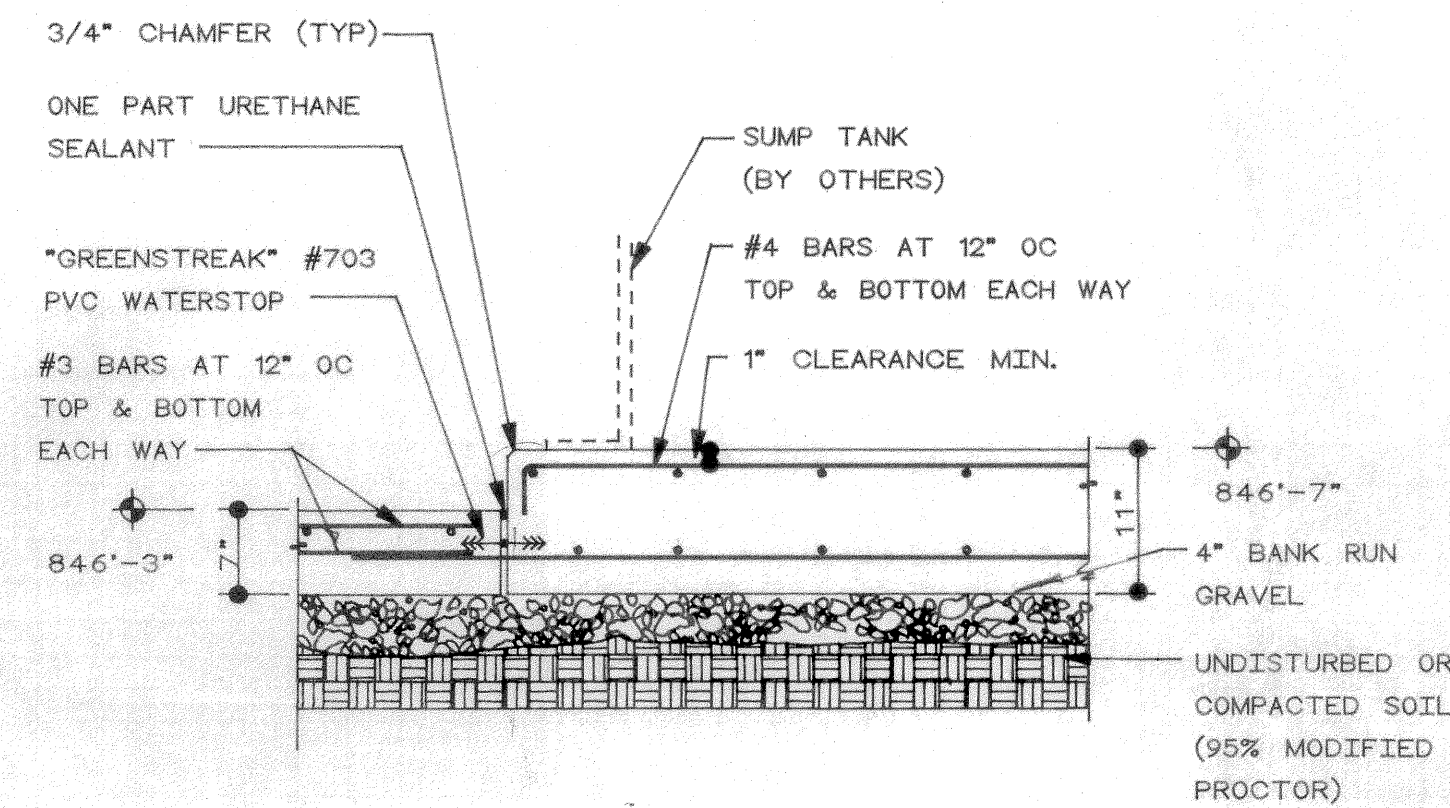

CONSTRUCTION JOINT AT STORAGE TANK PAD
SCALE 3/4\" = 1'-0"

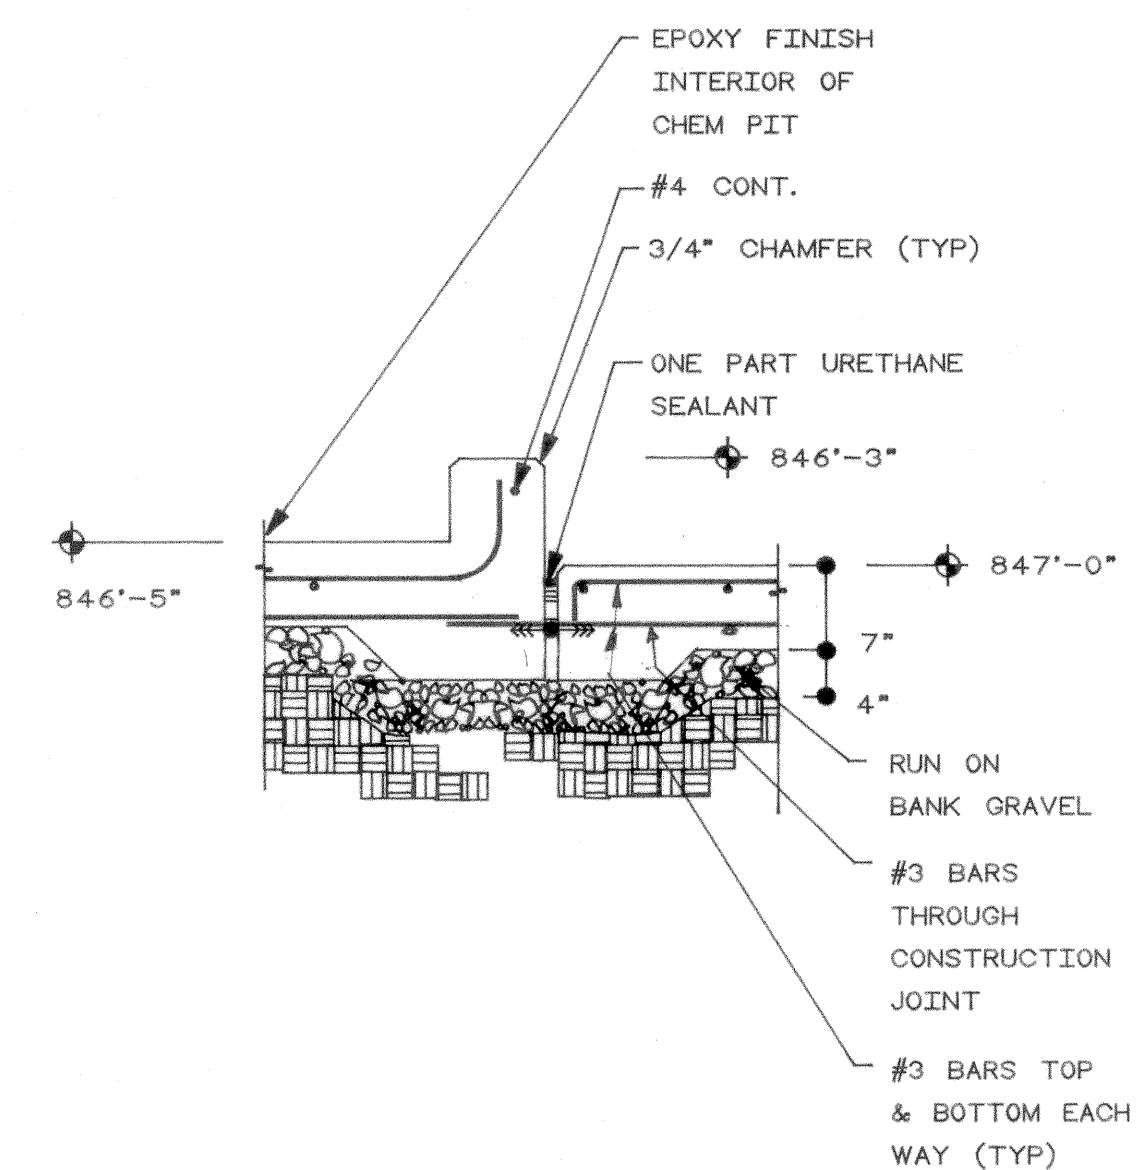

CHEMICAL STORAGE CURB DETAIL
SCALE 3/4\" = 1'-0"