



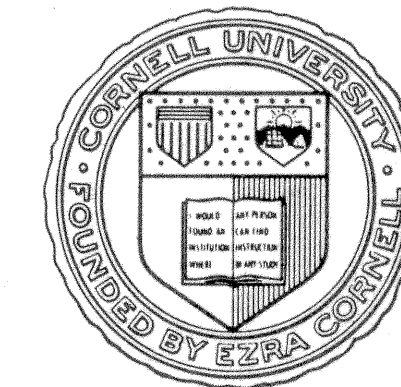

| APPROVAL               | DATE   |
|------------------------|--------|
| <i>Philip L Cox</i>    | 8/8/89 |
| FACILITIES ENGINEERING |        |
| LIFE SAFETY            |        |
| DRAWN BY               | DATE   |
| DCS                    | 8/8/89 |
| CHECKED BY             |        |
| ARCH <i>ACE</i>        | ENERGY |
| CIVIL <i>JHT</i>       | ENVIR  |
| ELEC <i>JAK</i>        |        |
| MECH <i>LACS</i>       |        |
| STRUCT                 |        |

| REV | DATE | BY | DESCRIPTION |
|-----|------|----|-------------|
|     |      |    |             |

|                       |
|-----------------------|
| DRAWING TITLE         |
| <b>FLOW SCHEMATIC</b> |
| PROJECT               |
| <b>WILSON LAB</b>     |
| <b>CESR COOLING</b>   |
| <b>TOWERS</b>         |
| LOCATION NO.          |
| 2085                  |

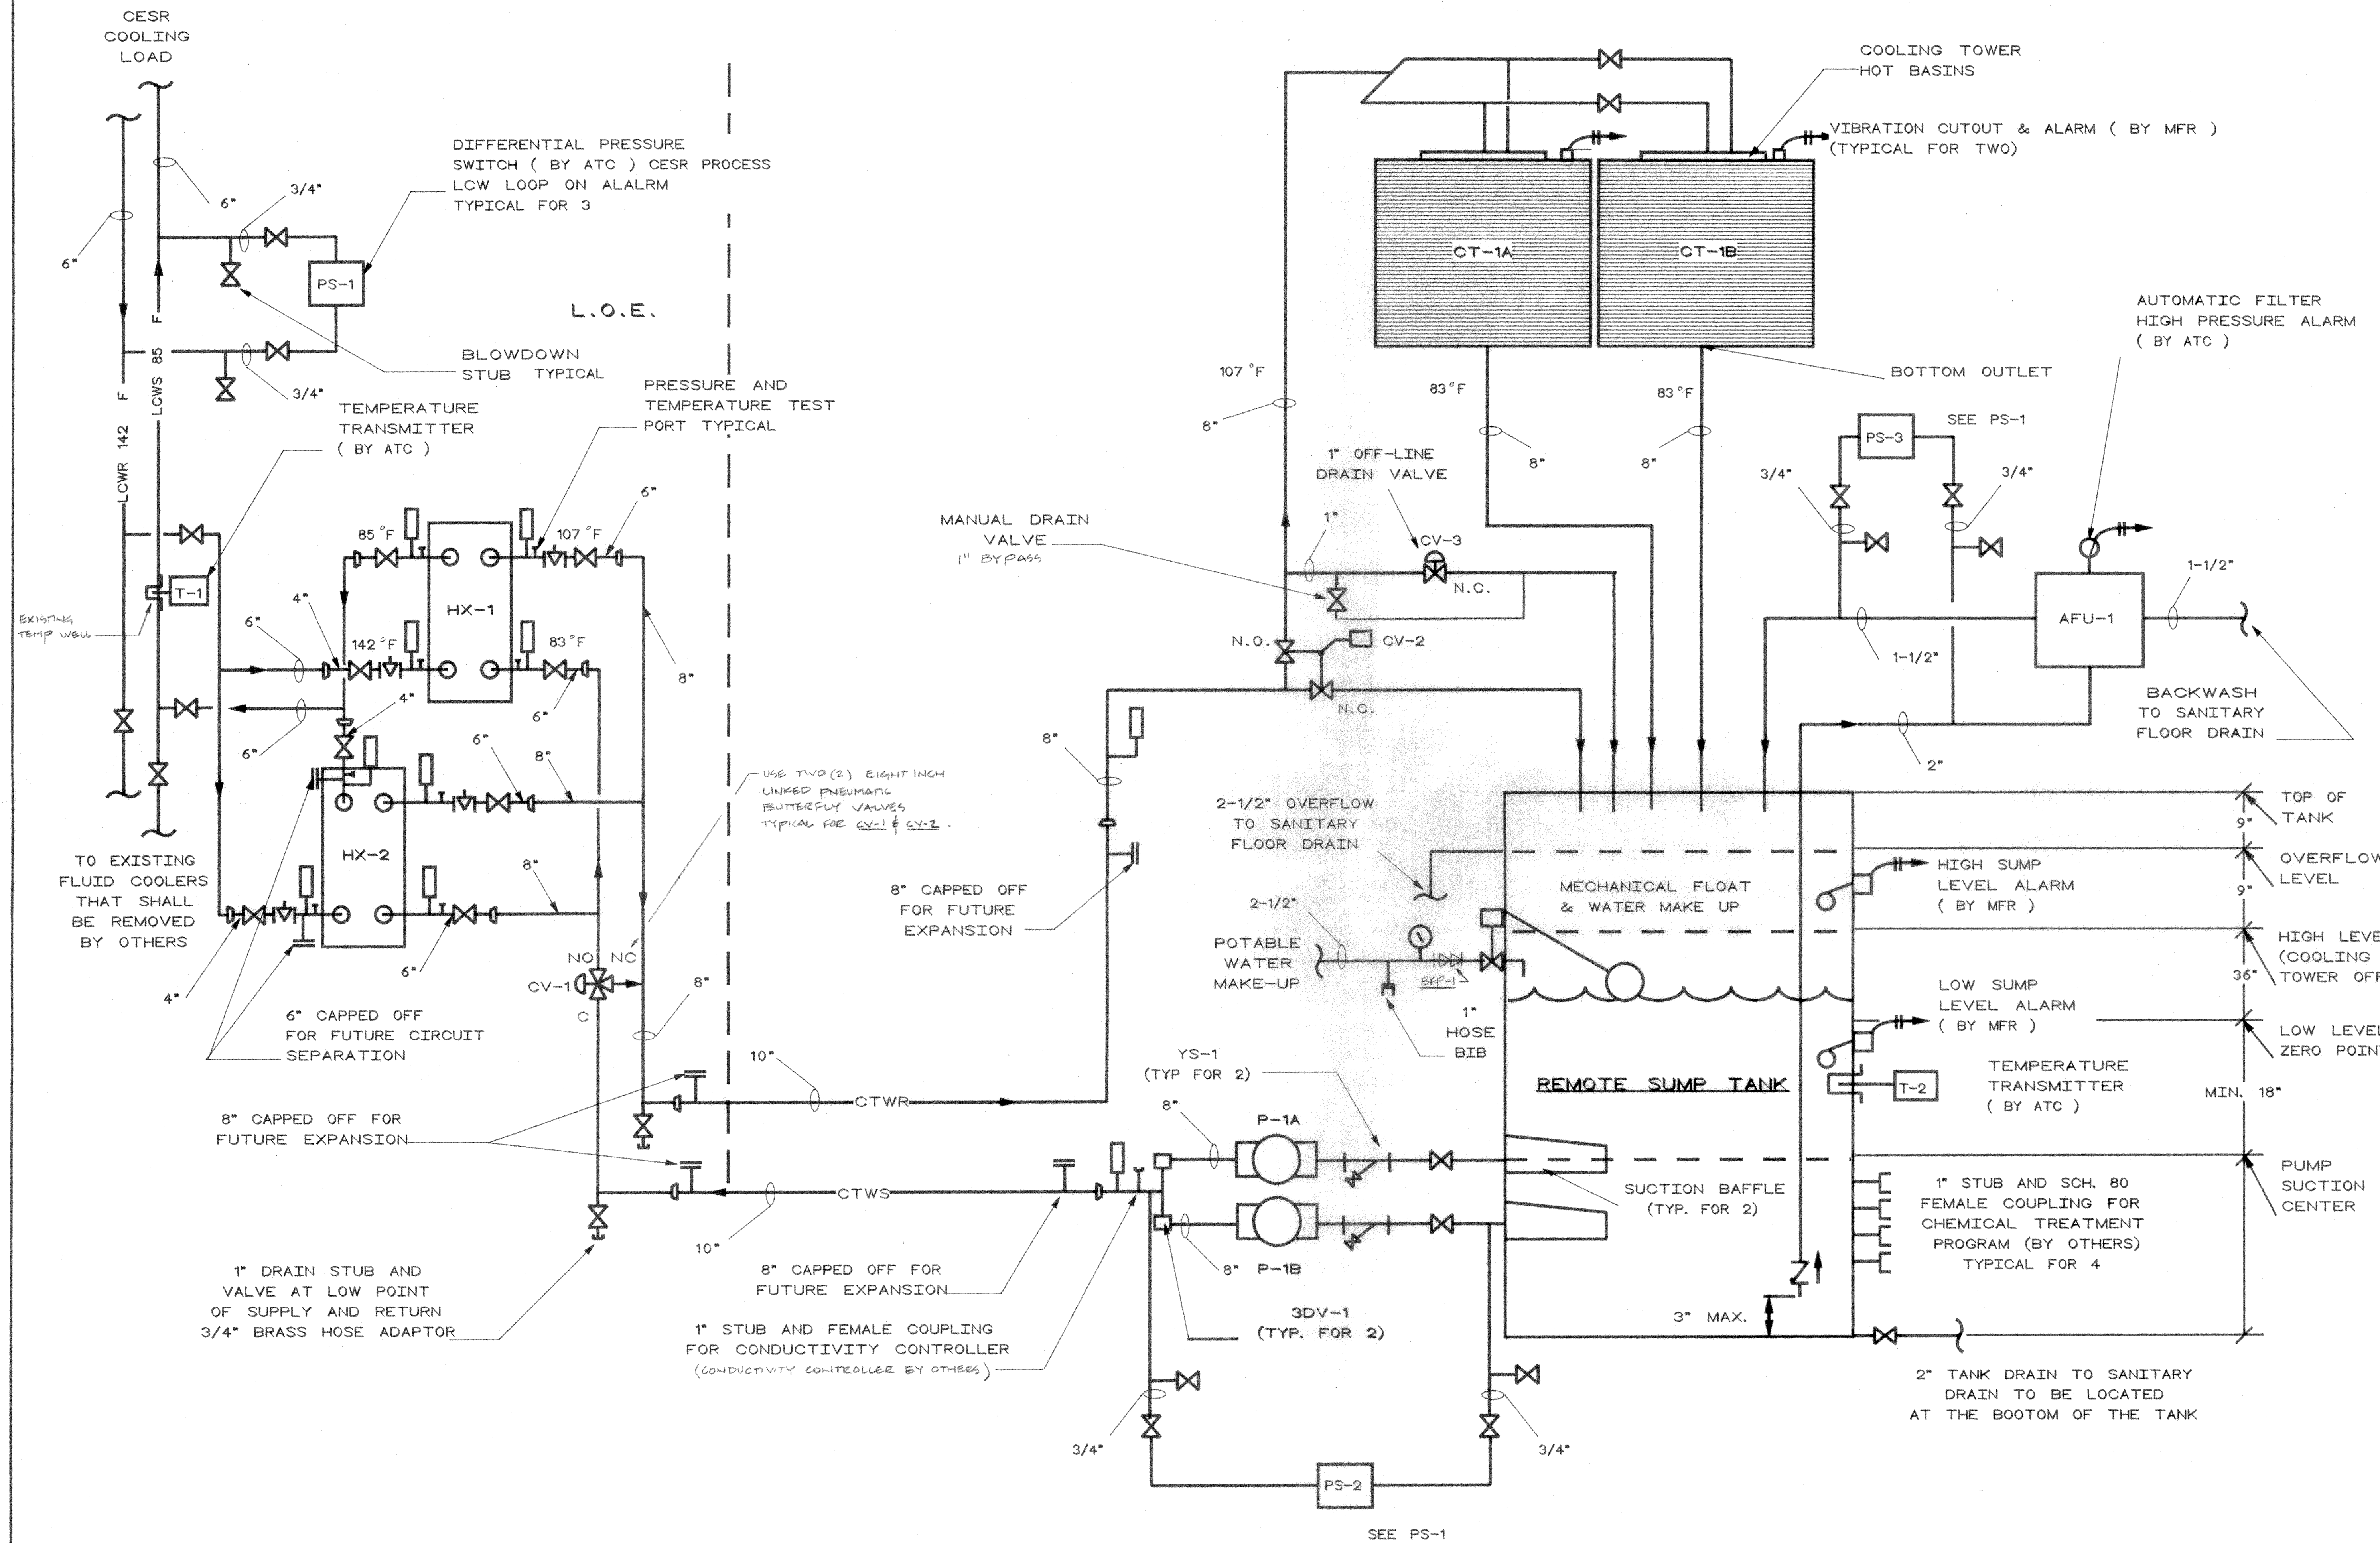

**CESR COOLING TOWER FLOW SCHEMATIC**  
NOT TO SCALE